




GROUND FLOOR PLAN
SCALE 1:100

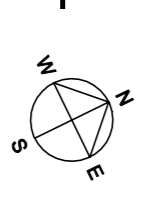


GROUND FLOOR PLAN
SCALE 1:100

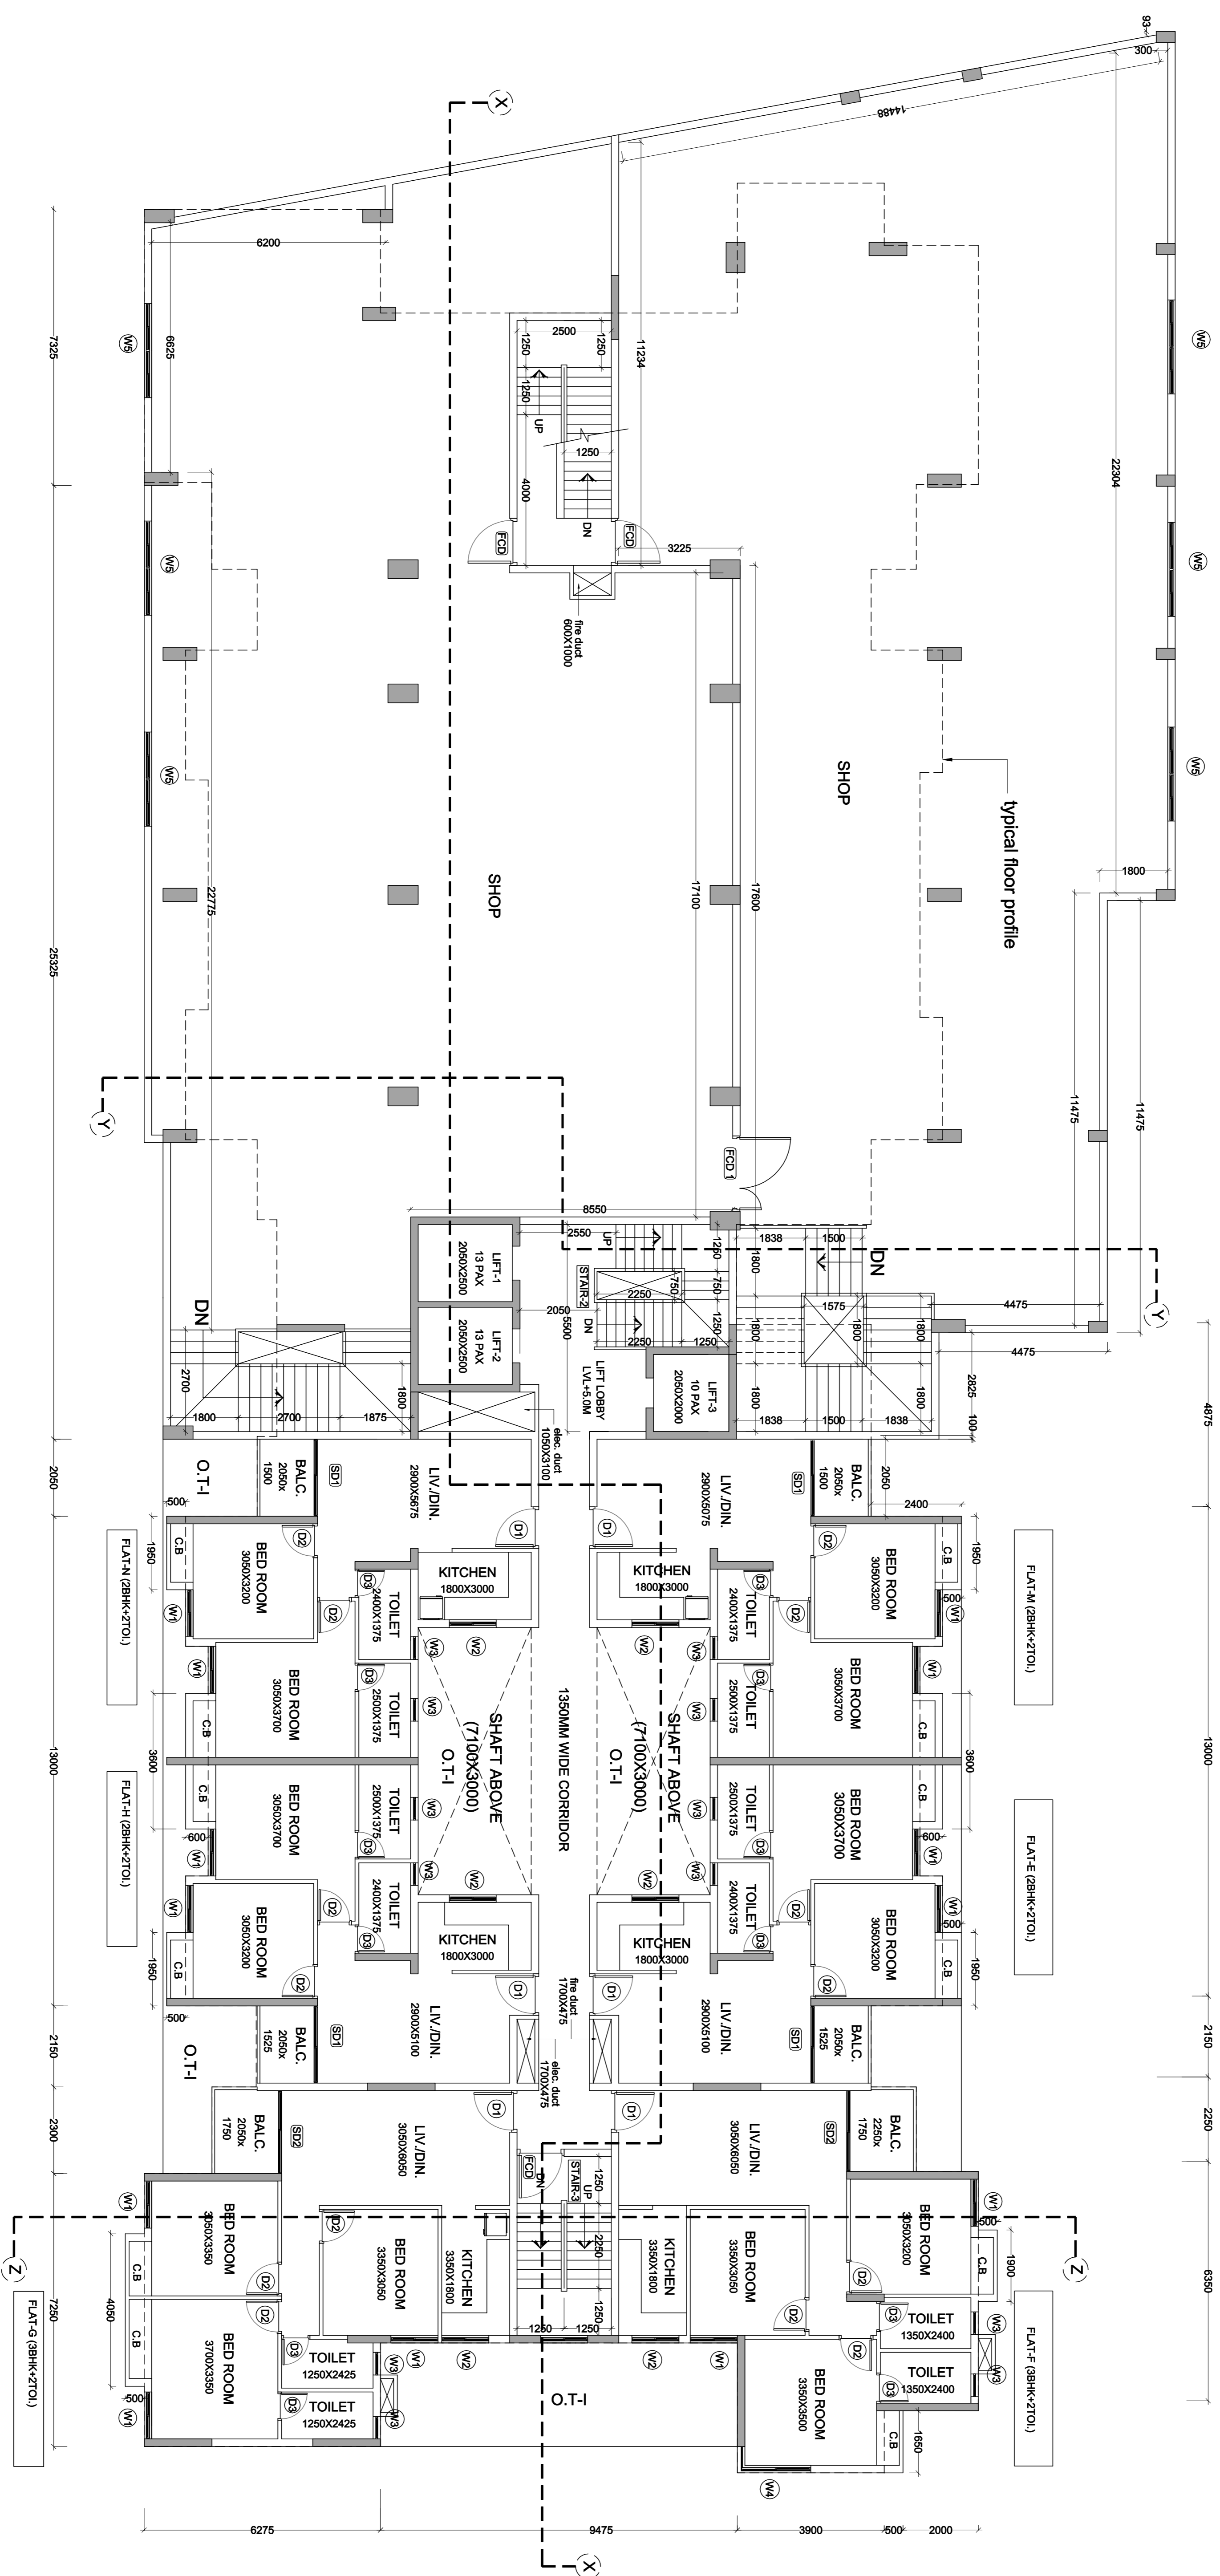


FIRST FLOOR PLAN

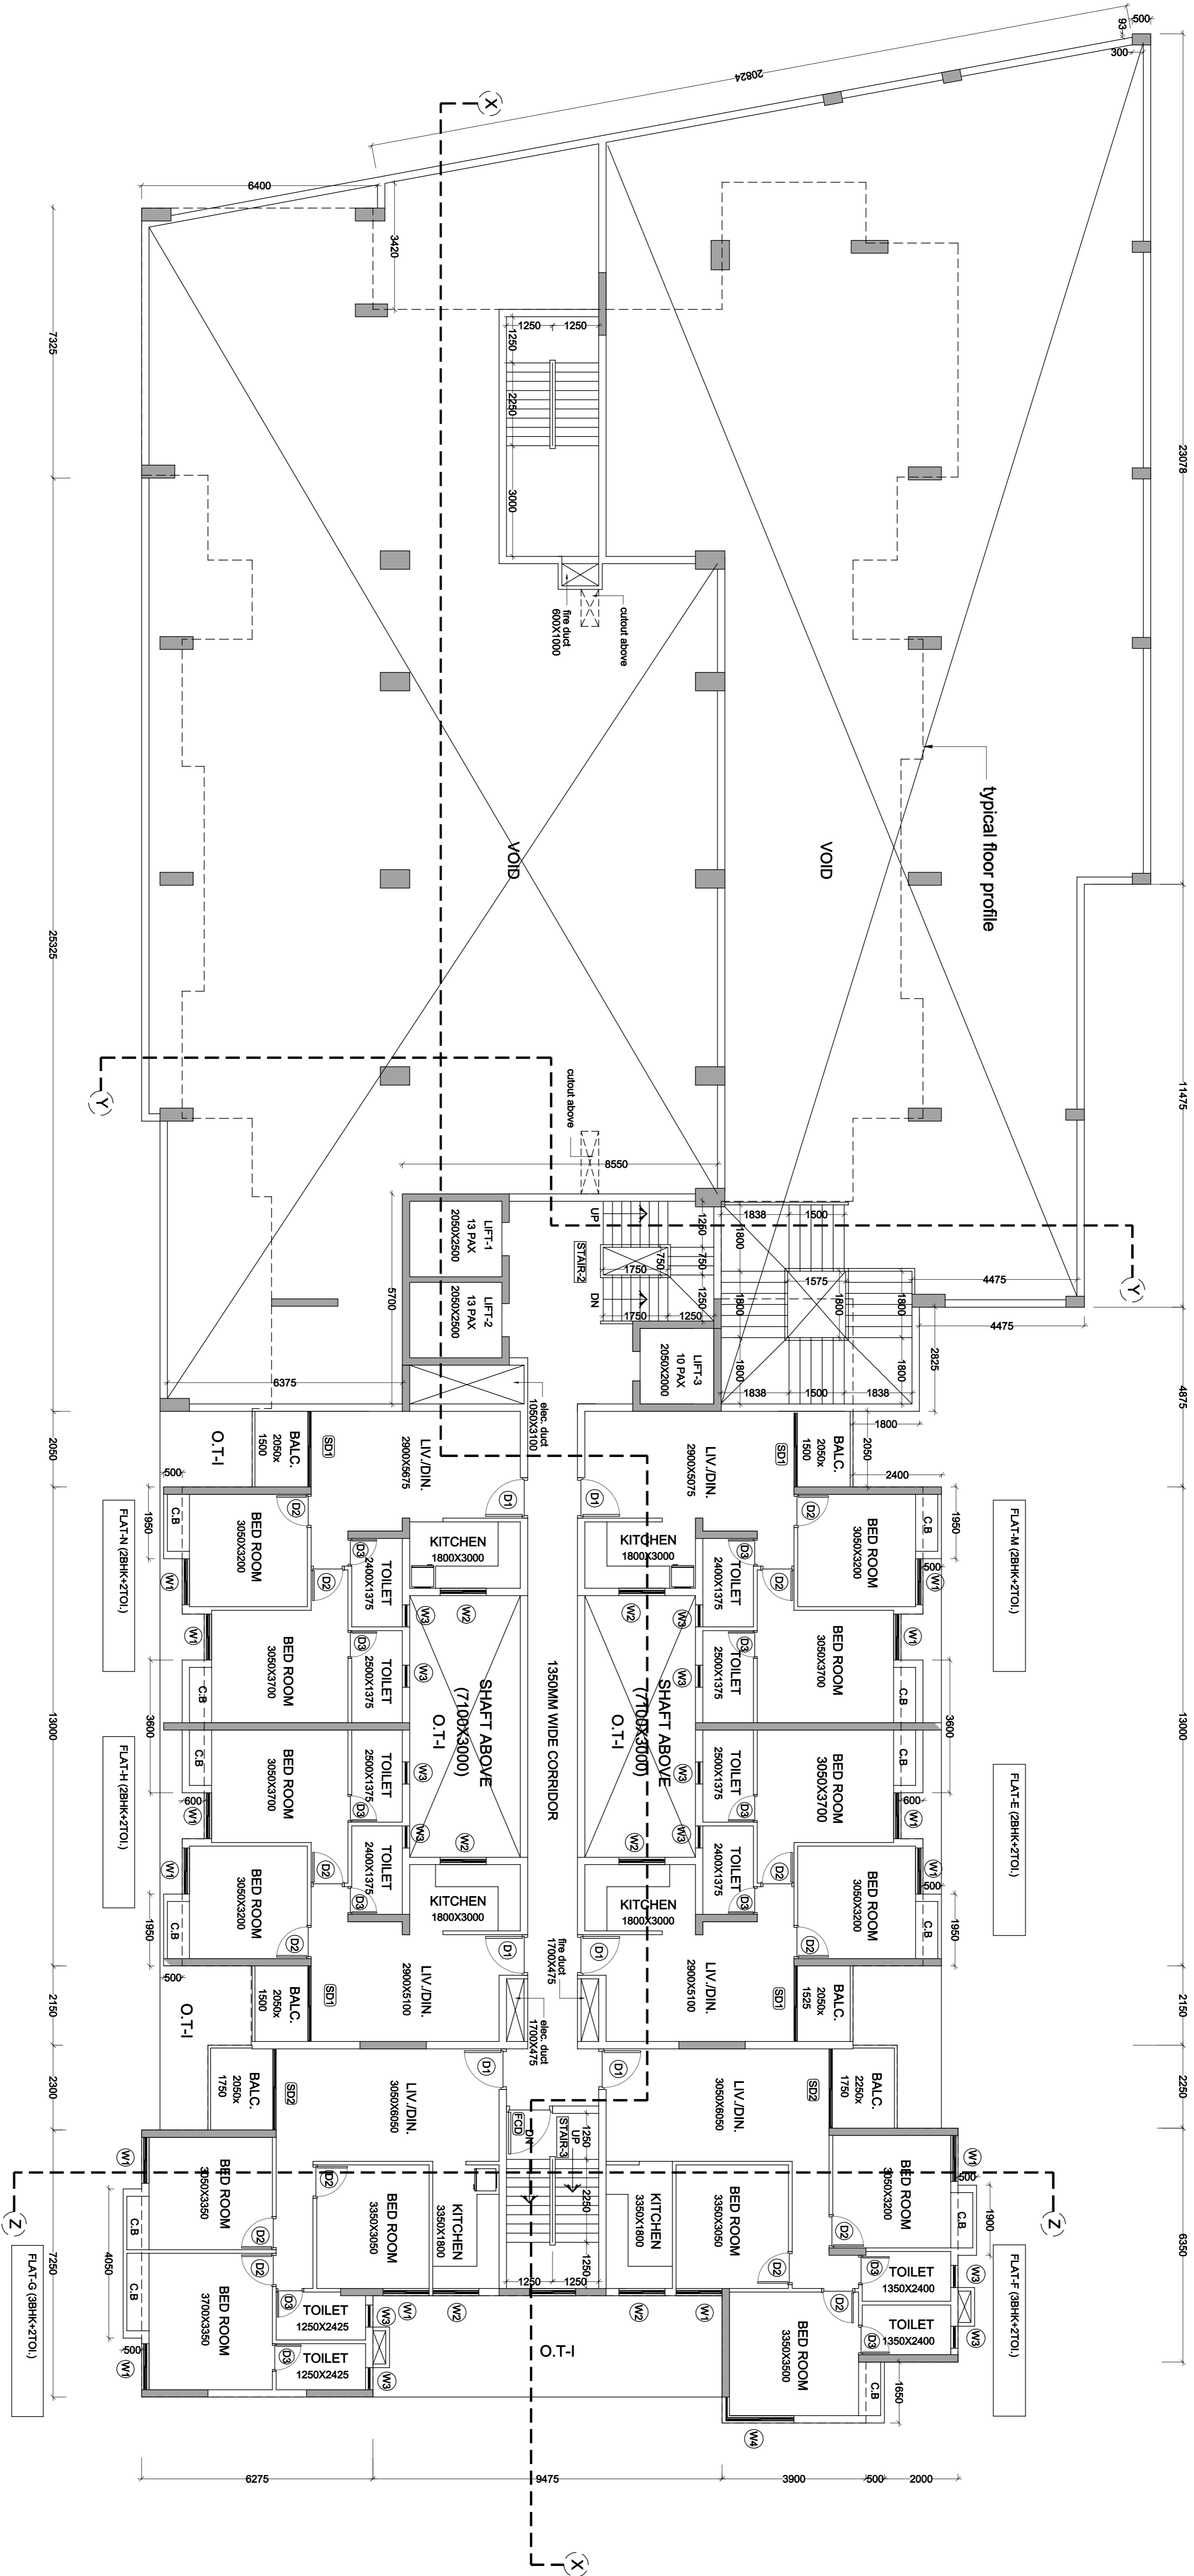


SECOND FLOOR PLAN

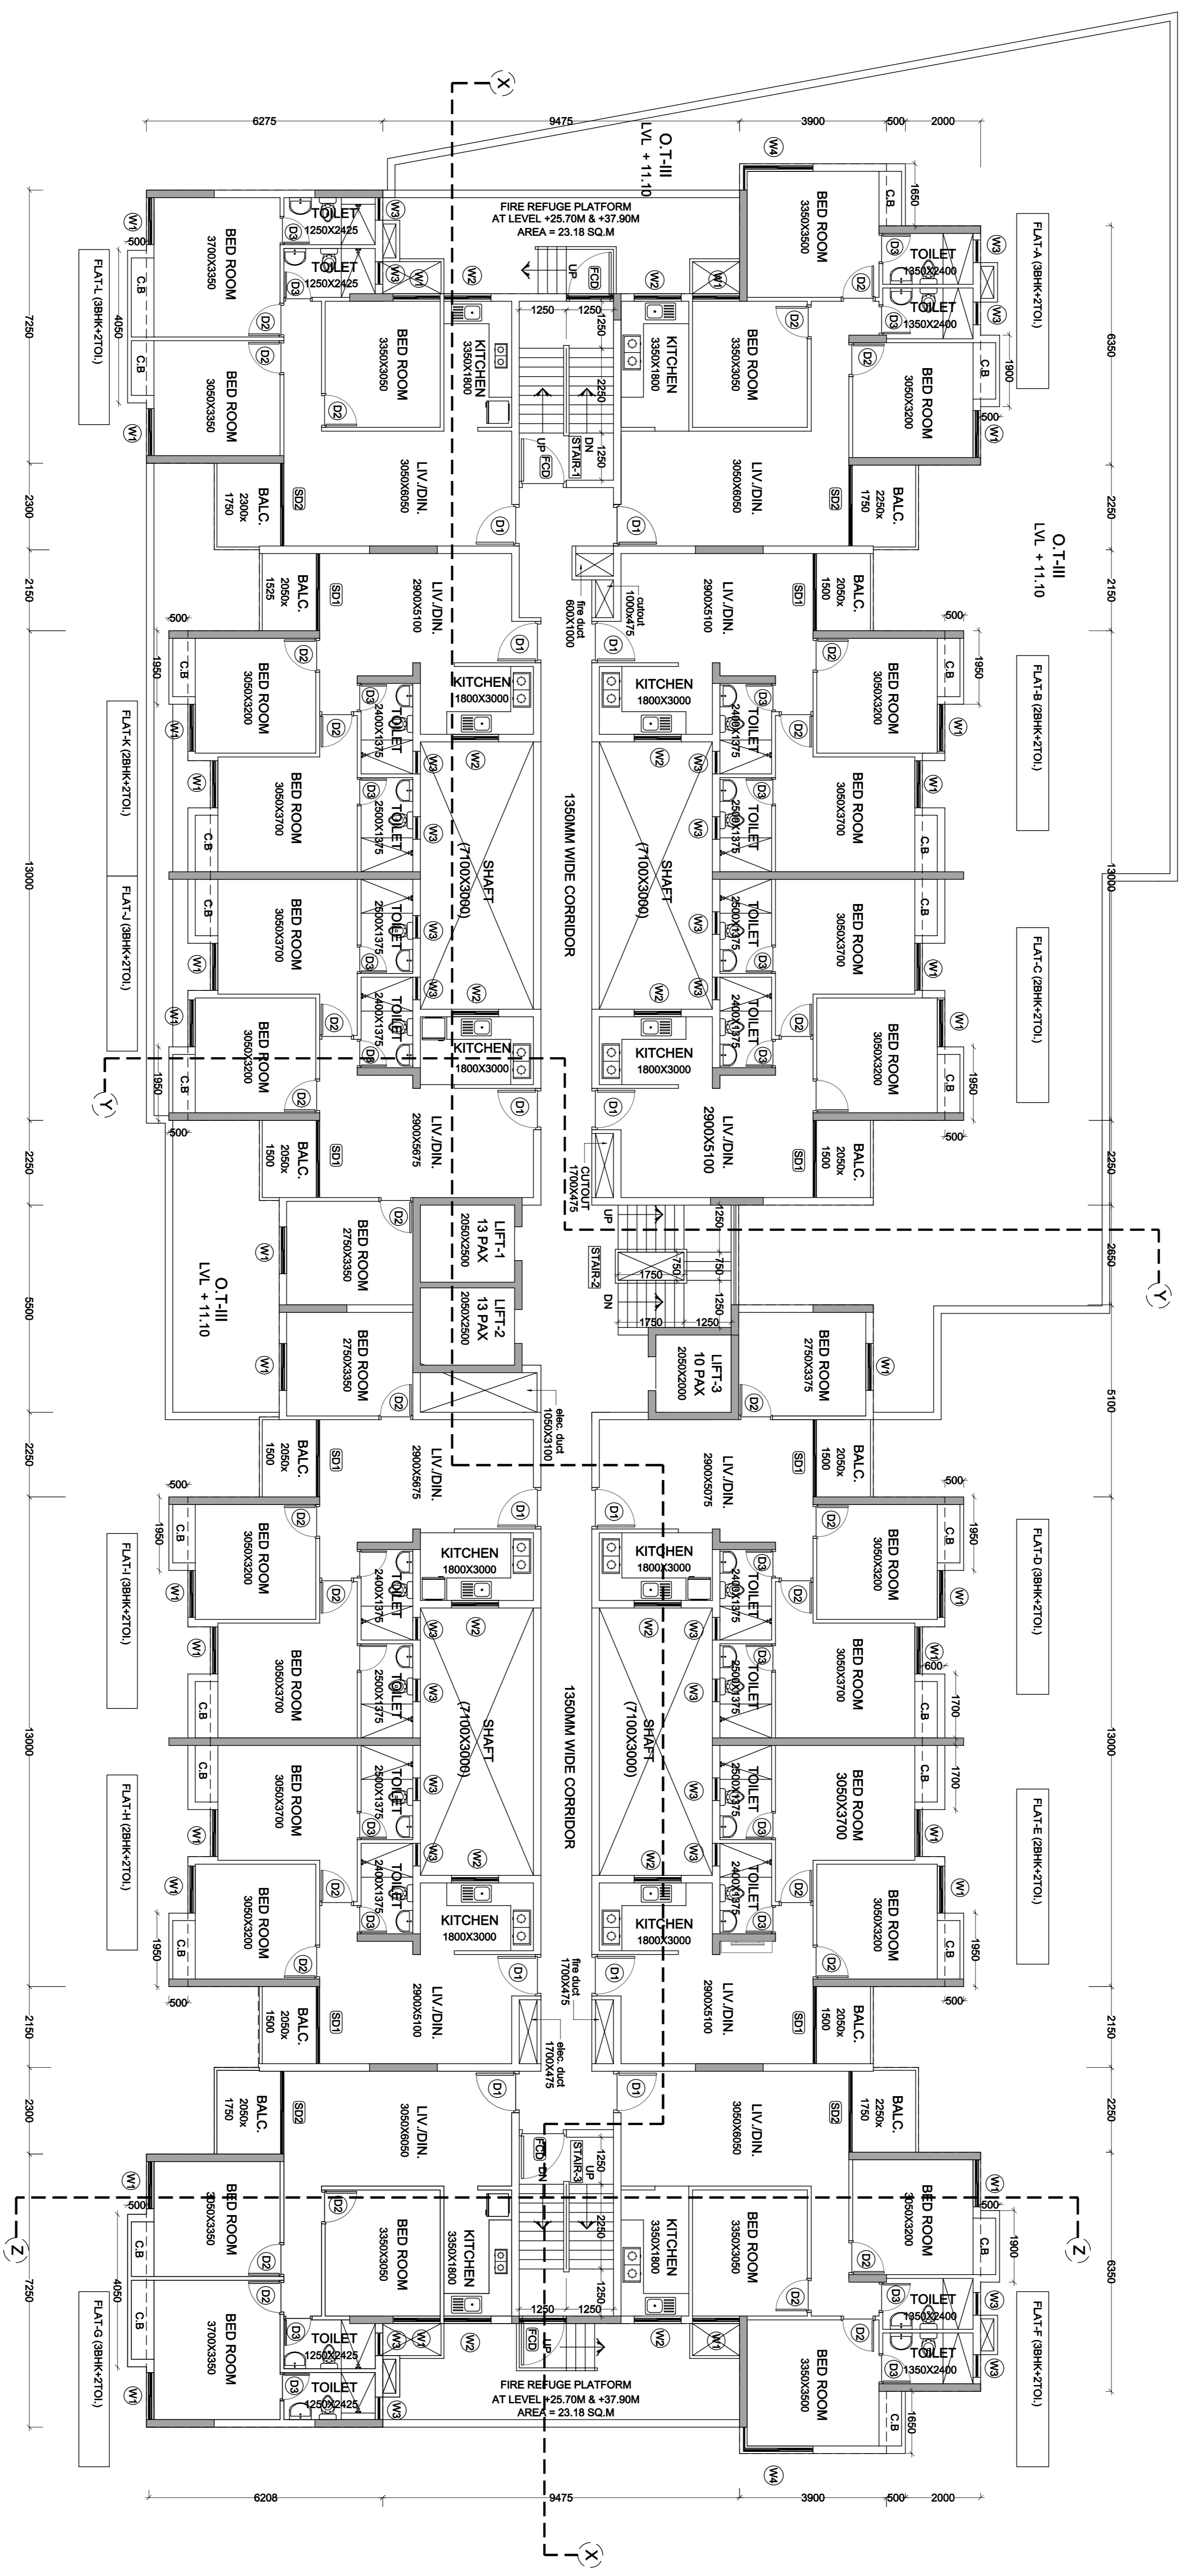

TYPICAL FLOOR PLAN
(3RD TO 10TH)

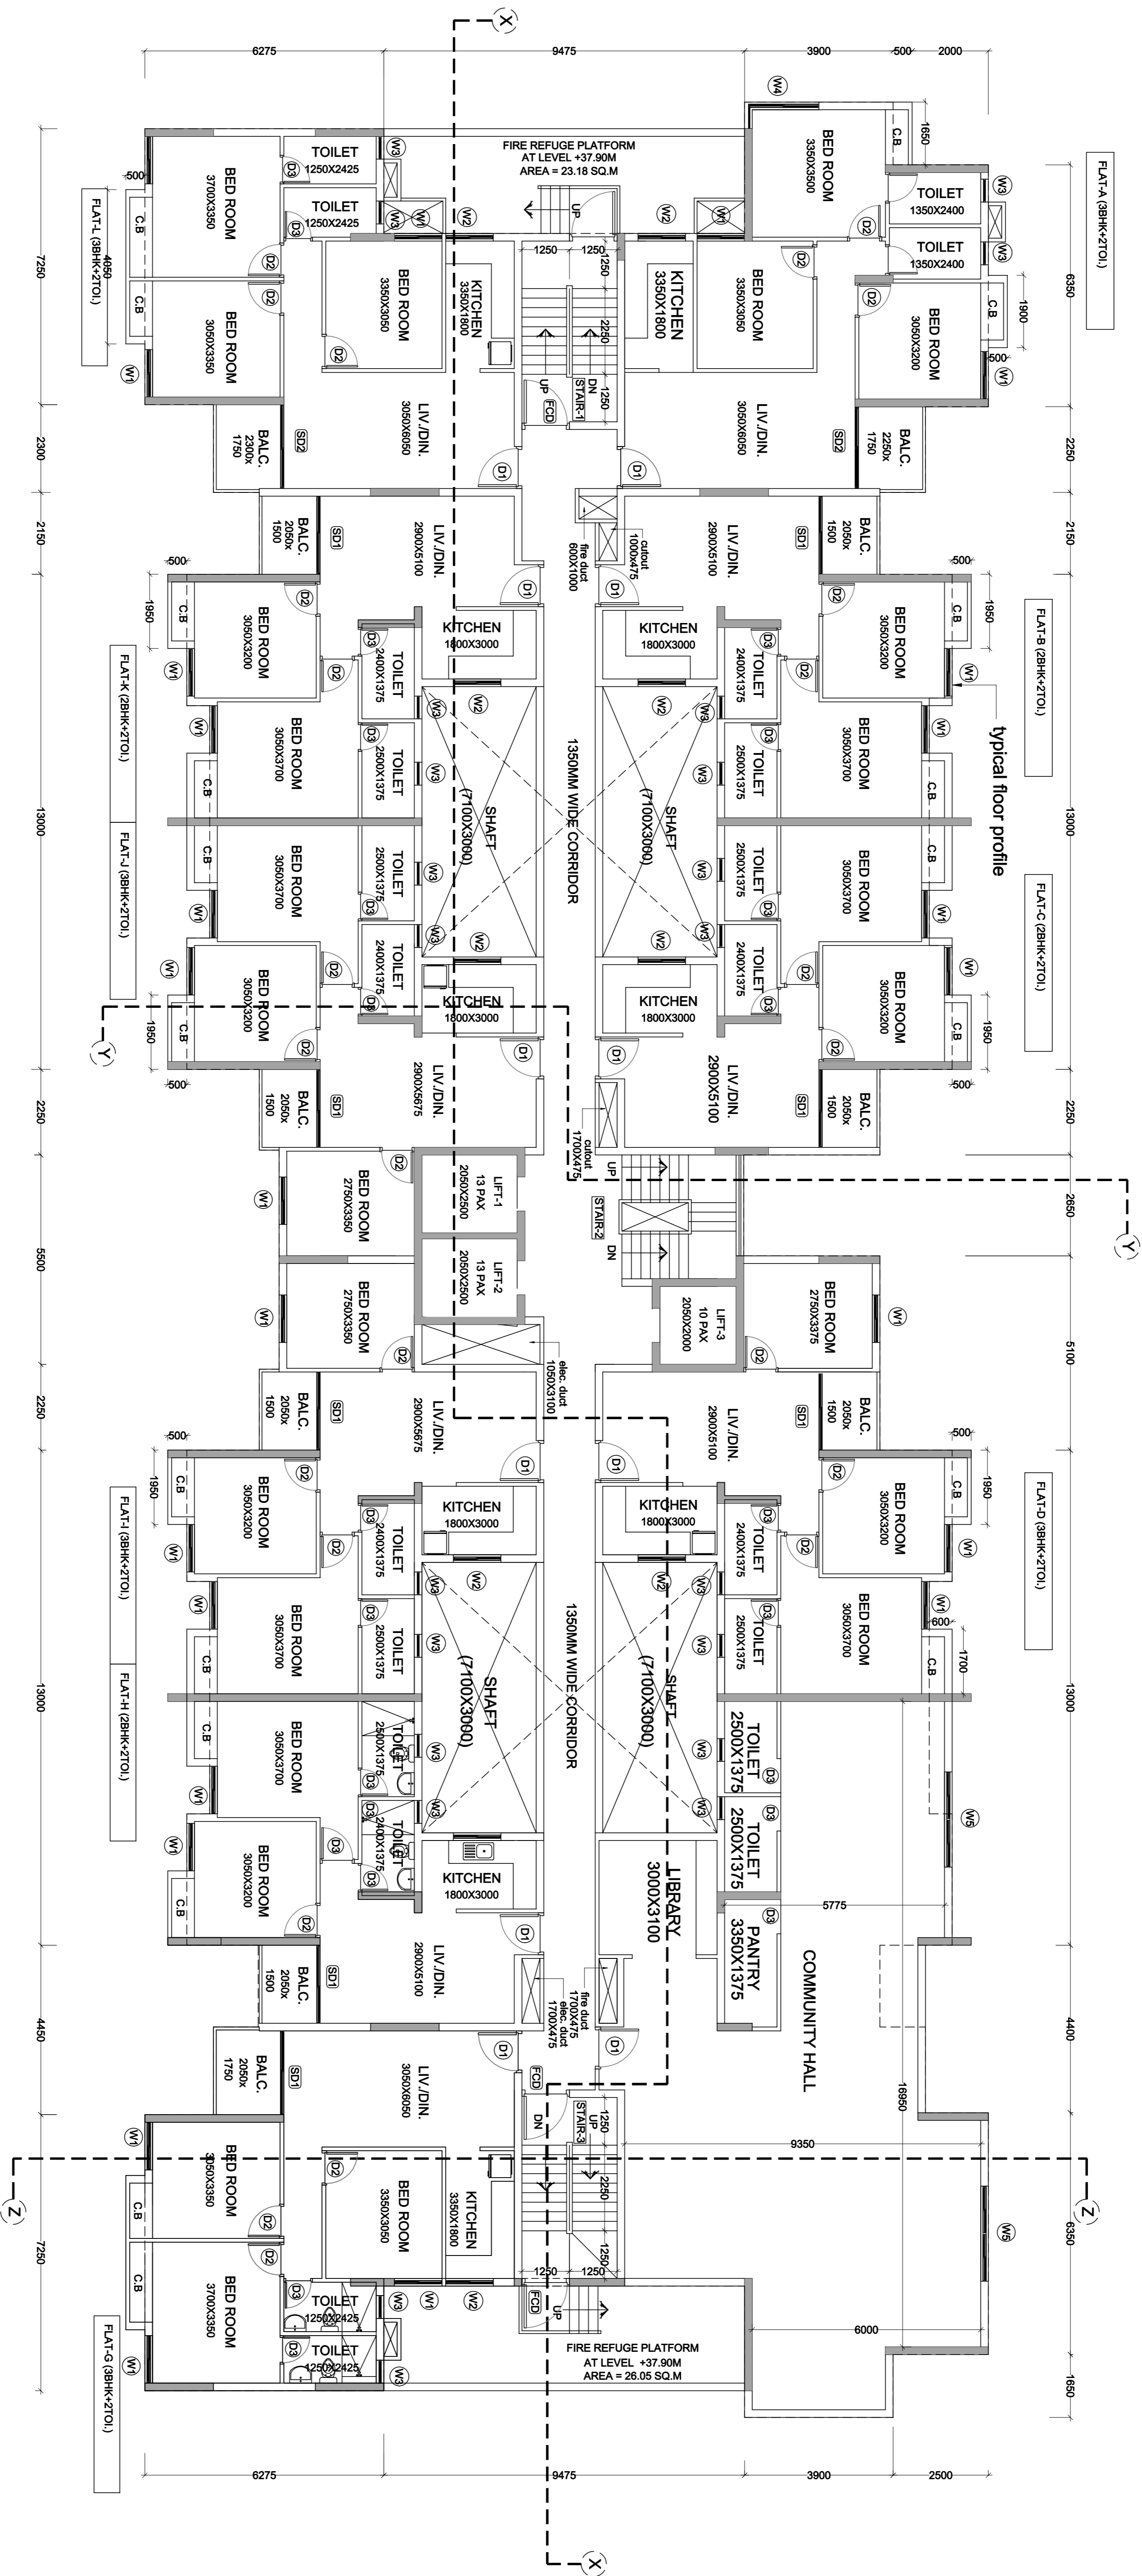

11TH FLOOR PLAN

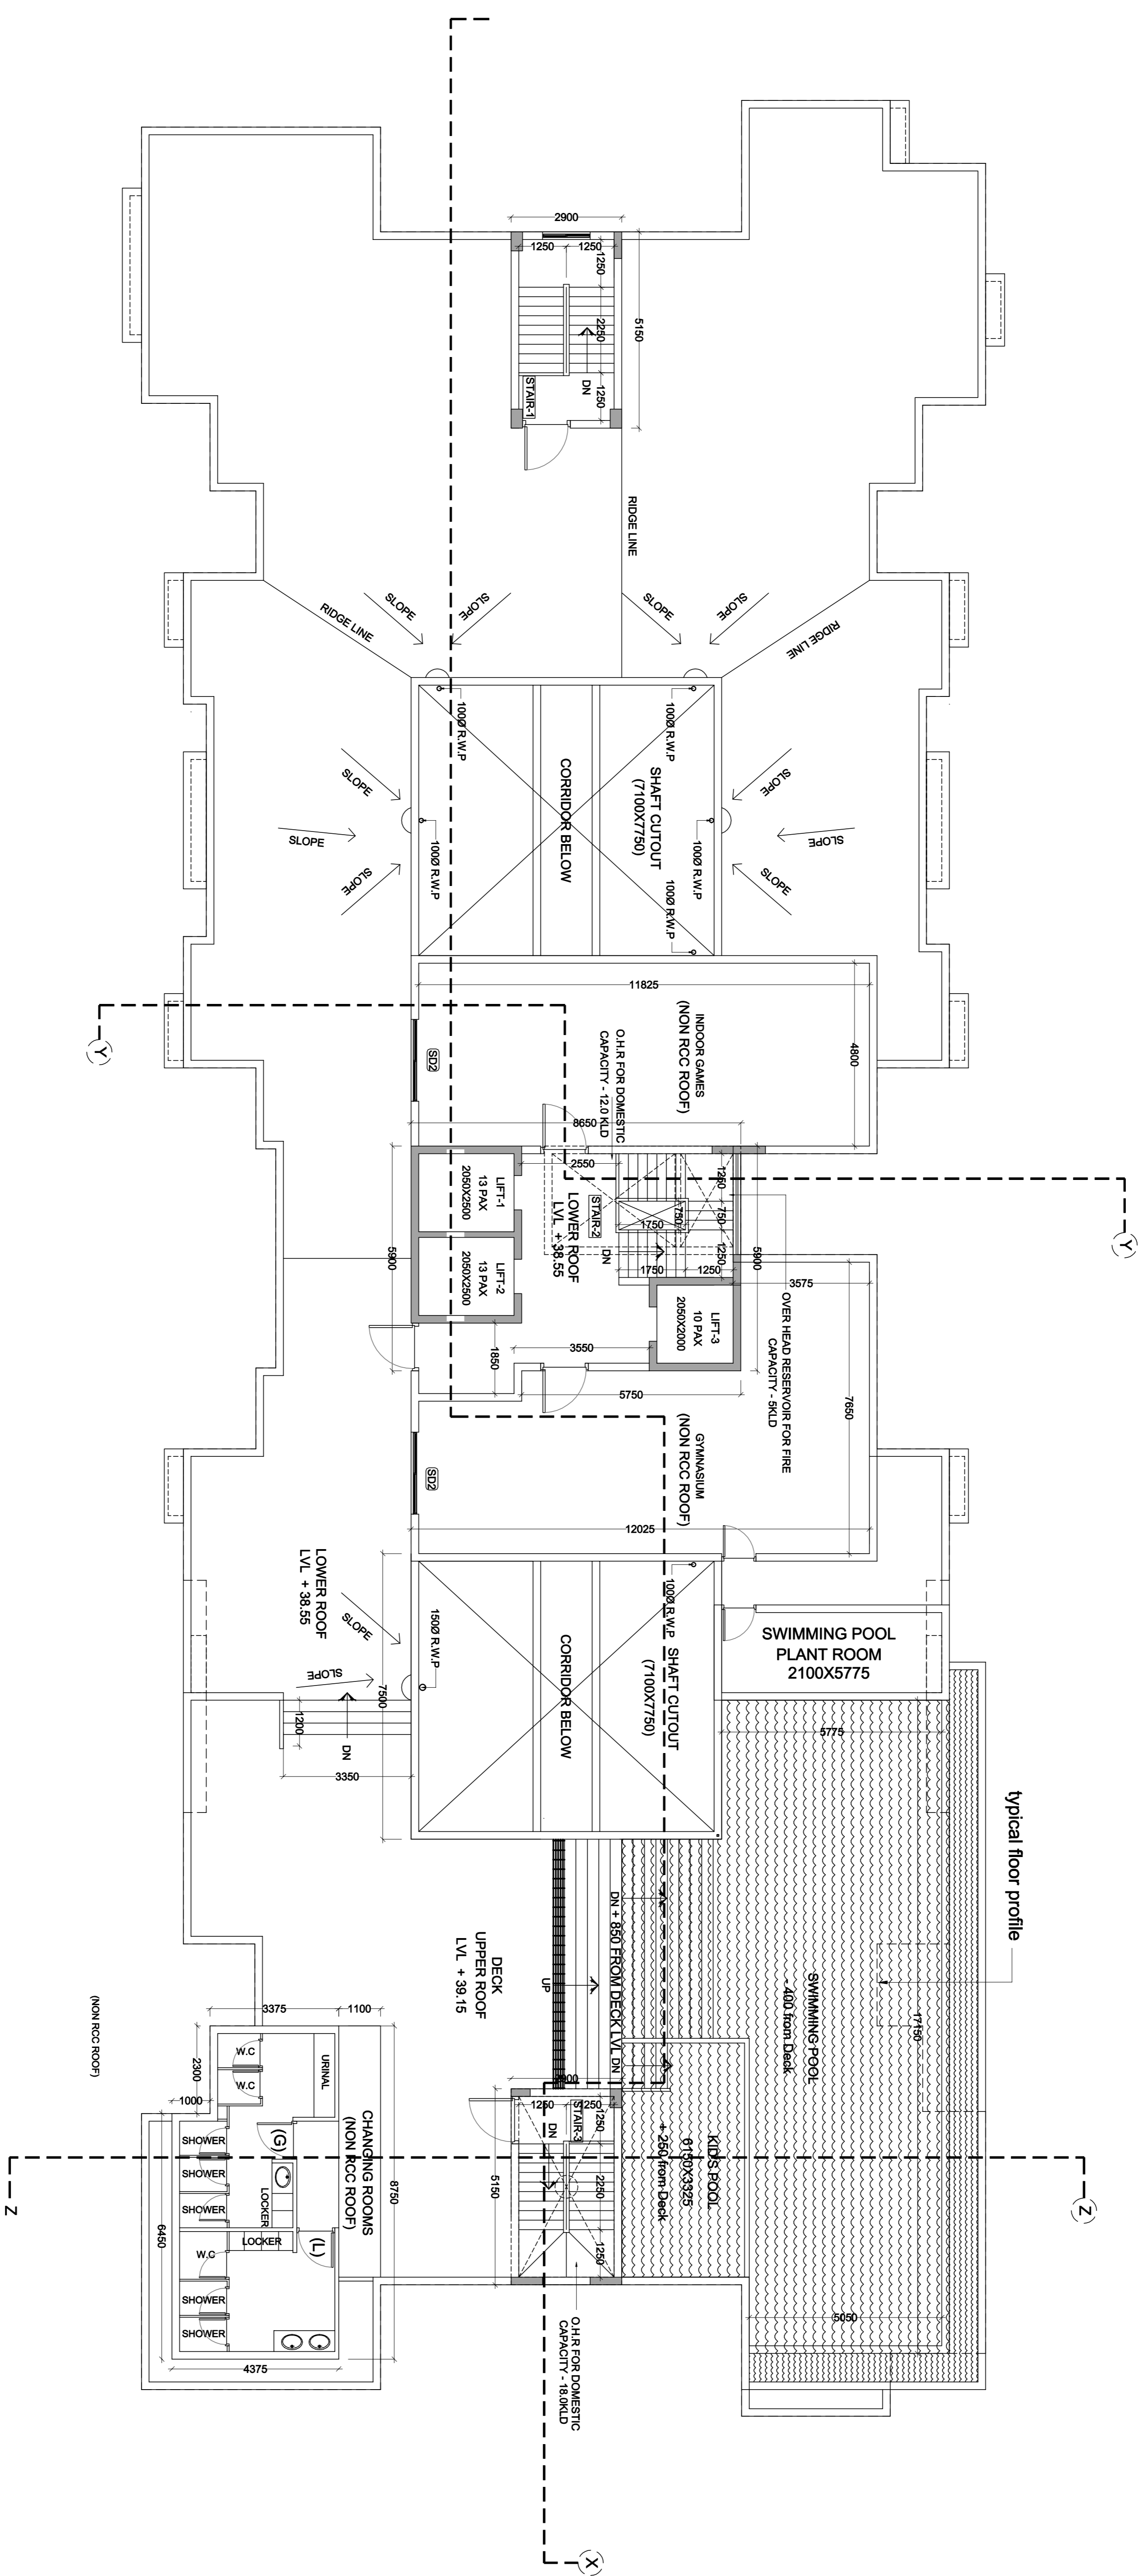

typical floor profile

ROOF PLAN