


PART TRACE MAP OF MOUZA DABGRAM, J.L.NO. 2 SHEET NO. R.S. 4, L.R. P.S. BHAKTINAGAR, DIST. JALPAIGURI. SCALE :-64"=1MILE, PROPOSED PLOT SHOWN

Latitude and Longitude

26°44'30.4"N 88°26'46.3"E

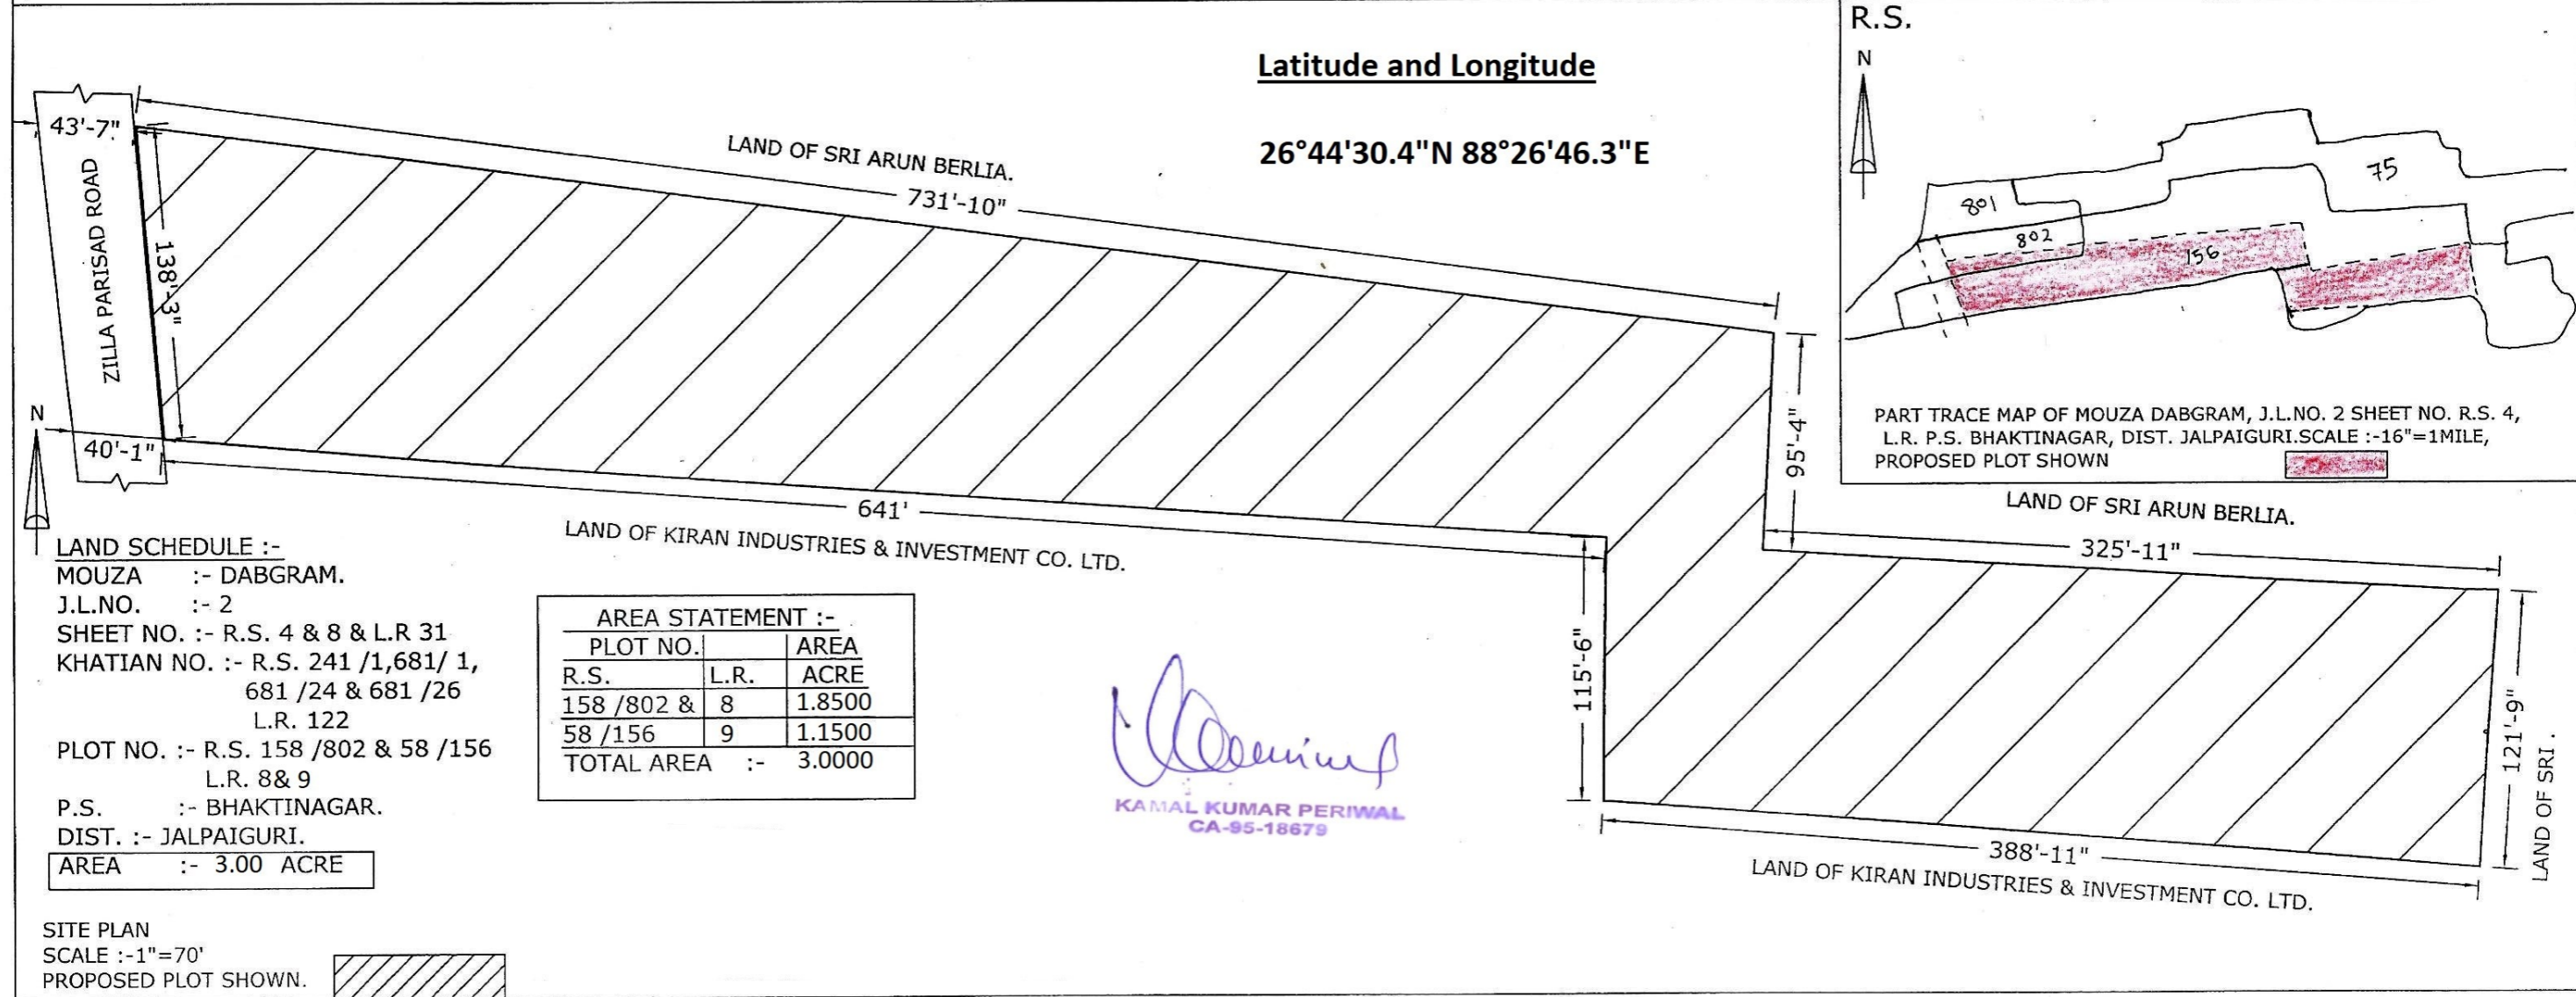


LAND SCHEDULE :-
 MOUZA :- DABGRAM.
 J.L.NO. :- 2
 SHEET NO. :- R.S. 4 & 8 & L.R. 31
 KHATIAN NO. :- R.S. 241 /1,681/ 1,
 681 /24 & 681 /26
 L.R. 122
 PLOT NO. :- R.S. 158 /802 & 58 /156
 L.R. 8 & 9
 P.S. :- BHAKTINAGAR.
 DIST. :- JALPAIGURI.
 AREA :- 3.00 ACRE

AREA STATEMENT :-

PLOT NO.		AREA
R.S.	L.R.	ACRE
158 /802 &	8	1.8500
58 /156	9	1.1500
TOTAL AREA :-		3.0000

Kamal Kumar Periwal
 KAMAL KUMAR PERIWAL
 CA-95-18679

SITE PLAN
 SCALE :-1"=70'
 PROPOSED PLOT SHOWN.

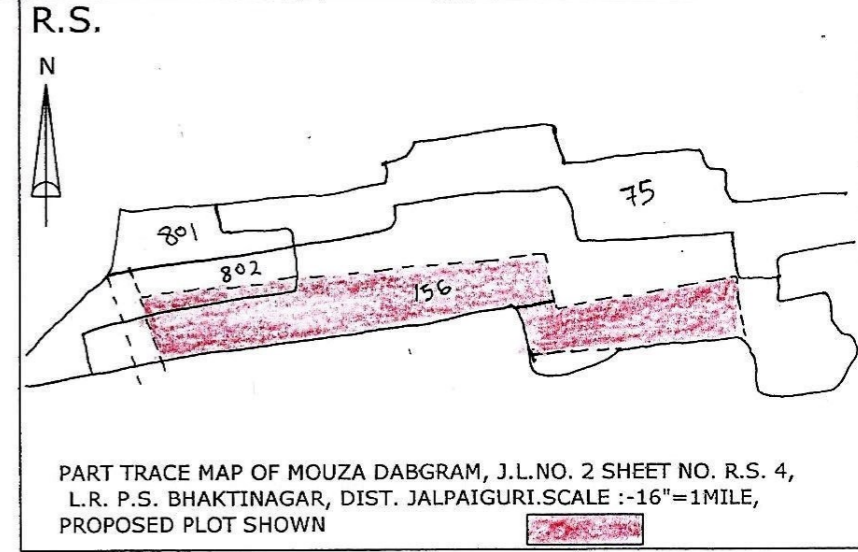

PART TRACE MAP OF MOUZA DABGRAM, J.L.NO. 2 SHEET NO. R.S. 4, L.R. P.S. BHAKTINAGAR, DIST. JALPAIGURI. SCALE :-16"=1MILE, PROPOSED PLOT SHOWN