

SCHEDULE OF ROOMS & WINDOWS			
WINDOWS	WIDHT	HEIGHT	SILL UNTEL
W1	1200	1550	400
W2	900	1350	1000
W3	600	1050	1200
SW	1200	1850	400
			2250

DOORS			
MNO.	WIDHT	HEIGHT	
D1	1500	2250	
D2	1000	2250	
D3	750	2250	
S01	2100	2250	
S02	1800	2250	
F02	1200	2250	

PROJECT :
 1. MAREGOLD INFRAPROJECTS PRIVATE LIMITED
 4 NOS. APPROVED BLOCK AND
 ADDITION OF 15 NOS. BASEMENT +GROUND +5 STORED
 RESIDENTIAL BUILDINGS.

OWNER :
 1. MAREGOLD INFRAPROJECTS PRIVATE LIMITED
 2. MANISHA GARG
 3. MANAN CHAND AGARWAL (HUF)
SCHEDULE OF LAND:-
 NO. 2A
 PLOT NO. - 429, 430, 434, 435(R.S.),
 436, 437, 438,1000.

REVISION PLAN SHOWING
 1. MAREGOLD INFRAPROJECTS PRIVATE LIMITED
 2. MANISHA GARG
 3. MANAN CHAND AGARWAL (HUF)
SCHEDULE OF LAND:-
 NO. 2A
 PLOT NO. - 429, 430, 434, 435(R.S.),
 436, 437, 438,1000.

DECLARATION OF OWNERS:-
 I DO HEREBY DECLARE THAT THE BUILDING PROPOSED FOR
 CONSTRUCTION SHALL BE SUPERVISED BY THE B.A.L.B.S.
 SIGNING THE BUILDING PLAN APPLICATION FROM HIS ABSENCE
 AND AS APPROVED BY THE AUTHORITY.

DECLARATION OF STRUCTURAL ENGINEER:-
 I DO HEREBY DECLARE THAT THE BUILDING PROPOSED FOR
 CONSTRUCTION SHALL BE SUPERVISED BY THE B.A.L.B.S.
 SIGNING THE BUILDING PLAN APPLICATION FROM HIS ABSENCE
 AND AS APPROVED BY THE AUTHORITY.








DECLARATION OF ARCHITECT / L.B.S.
 I DO HEREBY DECLARE THAT THE KEY PLAN SITE PLAN AND THE
 BUILDING PLAN HAVE BEEN PREPARED UNDER MY SUPERVISION
 AND I SHALL BE RESPONSIBLE FOR THE SUPERVISION OF THE
 BUILDING.

SIGNATURE OF ARCHITECT / L.B.S.
 MAHESHWARI & ASSOCIATES
 17A, BAKER ROAD, 1ST FLOOR, KOLKATA-700027
 Tel. +91 33 253584, www.maheshwari.com

SIGNATURE OF STRUCTURAL ENGINEER
 DESIGNED AND CHECKED BY ME

SIGNATURE OF GEO-TECHNICAL ENGINEER
 DECLARATION OF ARCHITECT / L.B.S.
 I DO HEREBY DECLARE THAT THE KEY PLAN SITE PLAN AND THE
 BUILDING PLAN HAVE BEEN PREPARED UNDER MY SUPERVISION
 AND I SHALL BE RESPONSIBLE FOR THE SUPERVISION OF THE
 BUILDING.

BLOCK - 18
TITLE:-
 GROUND FLOOR, TYPICAL FLOOR & ROOF PLAN,
 SECTIONS & ELEVATION
SCALE:- VARIOUS
DATE :- 08.12.22
SHEET NO :- 2/182
CHK. BY :- K.K.ROY
DRAWN BY :- SHREI

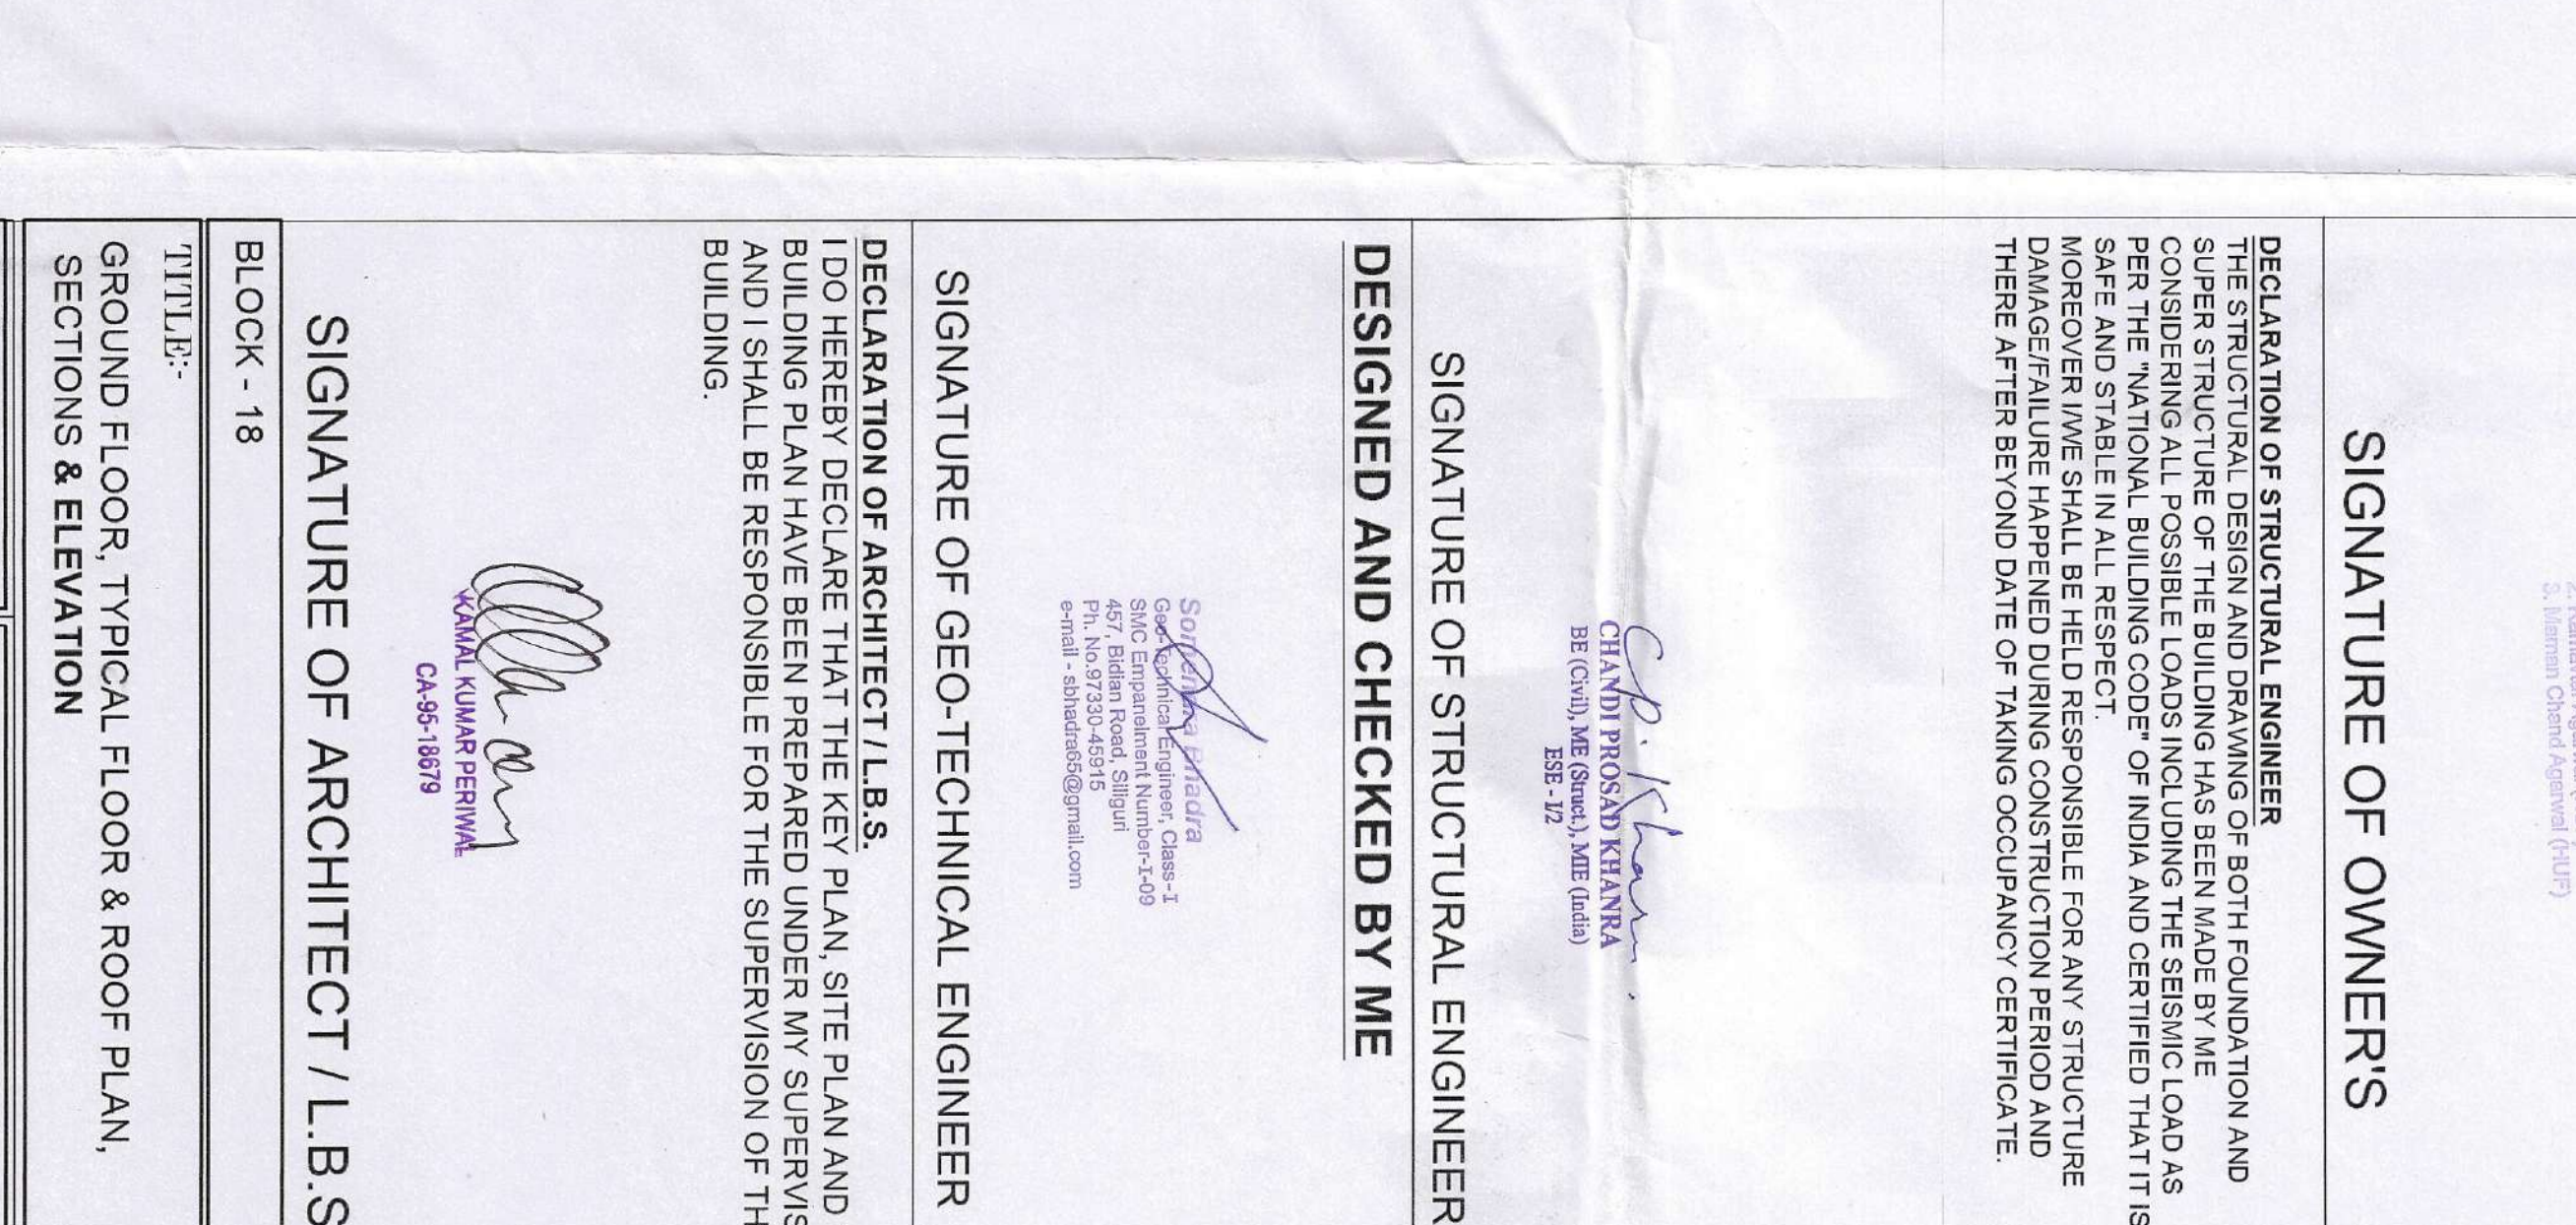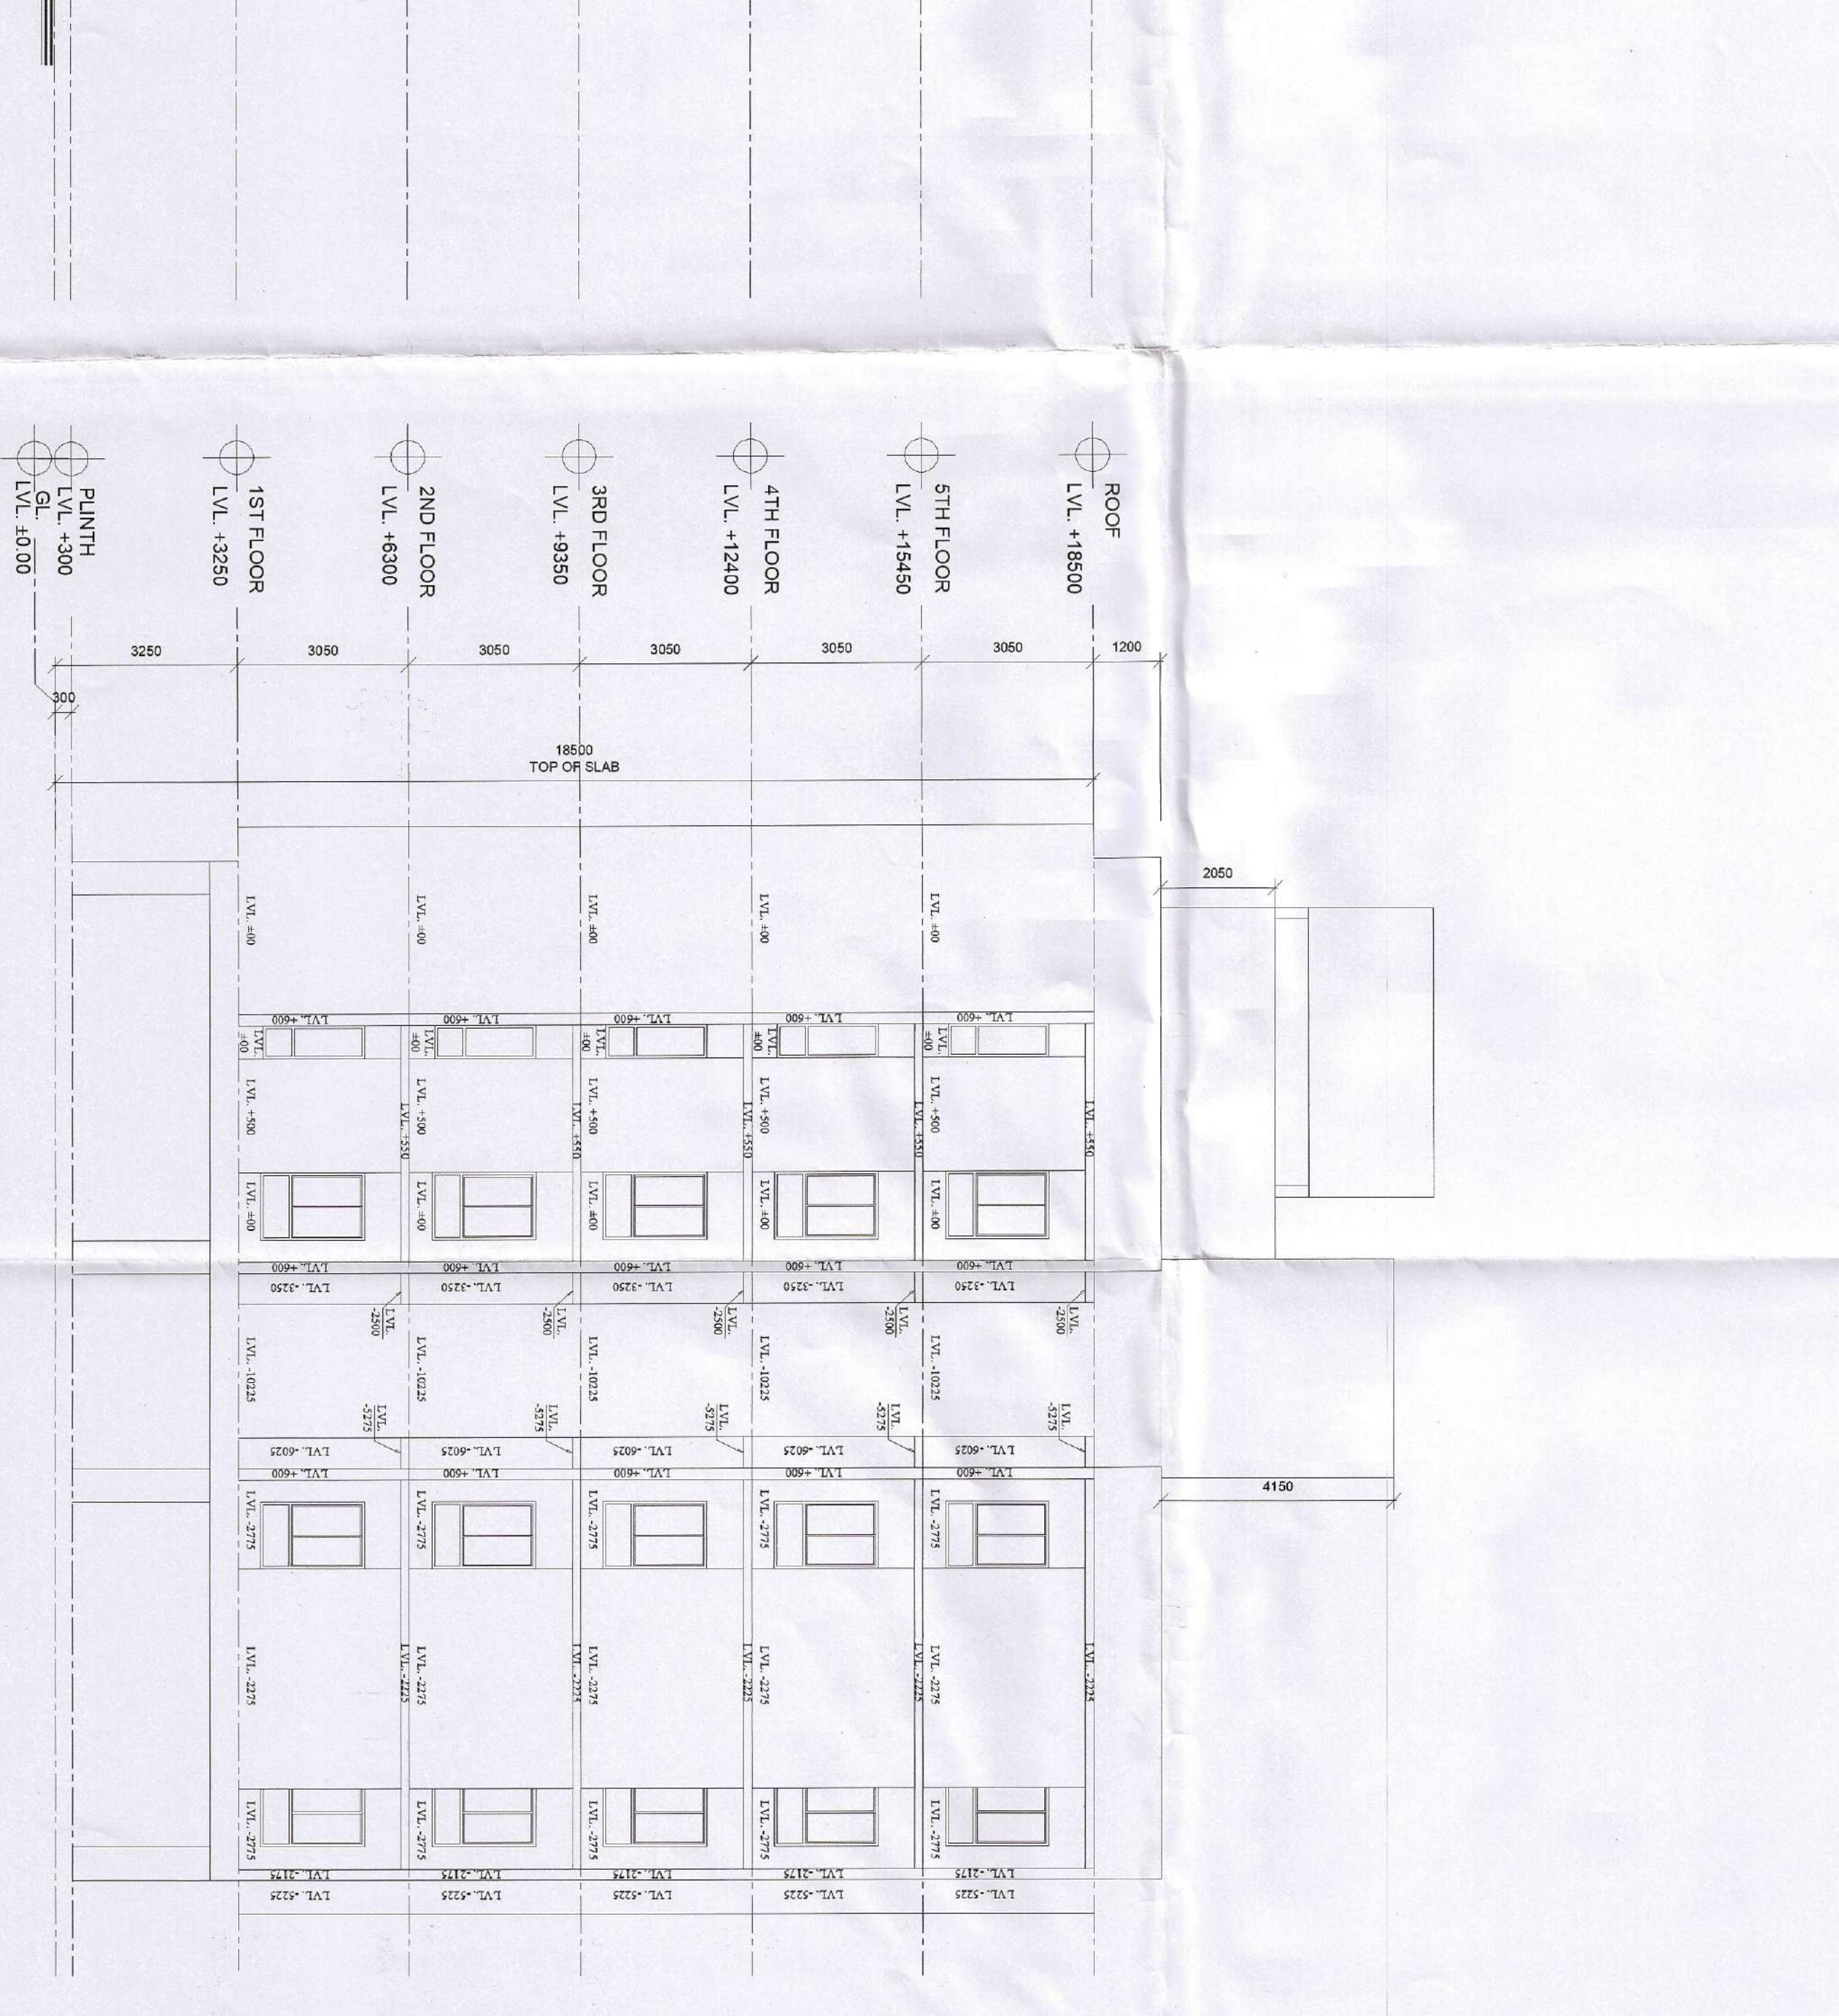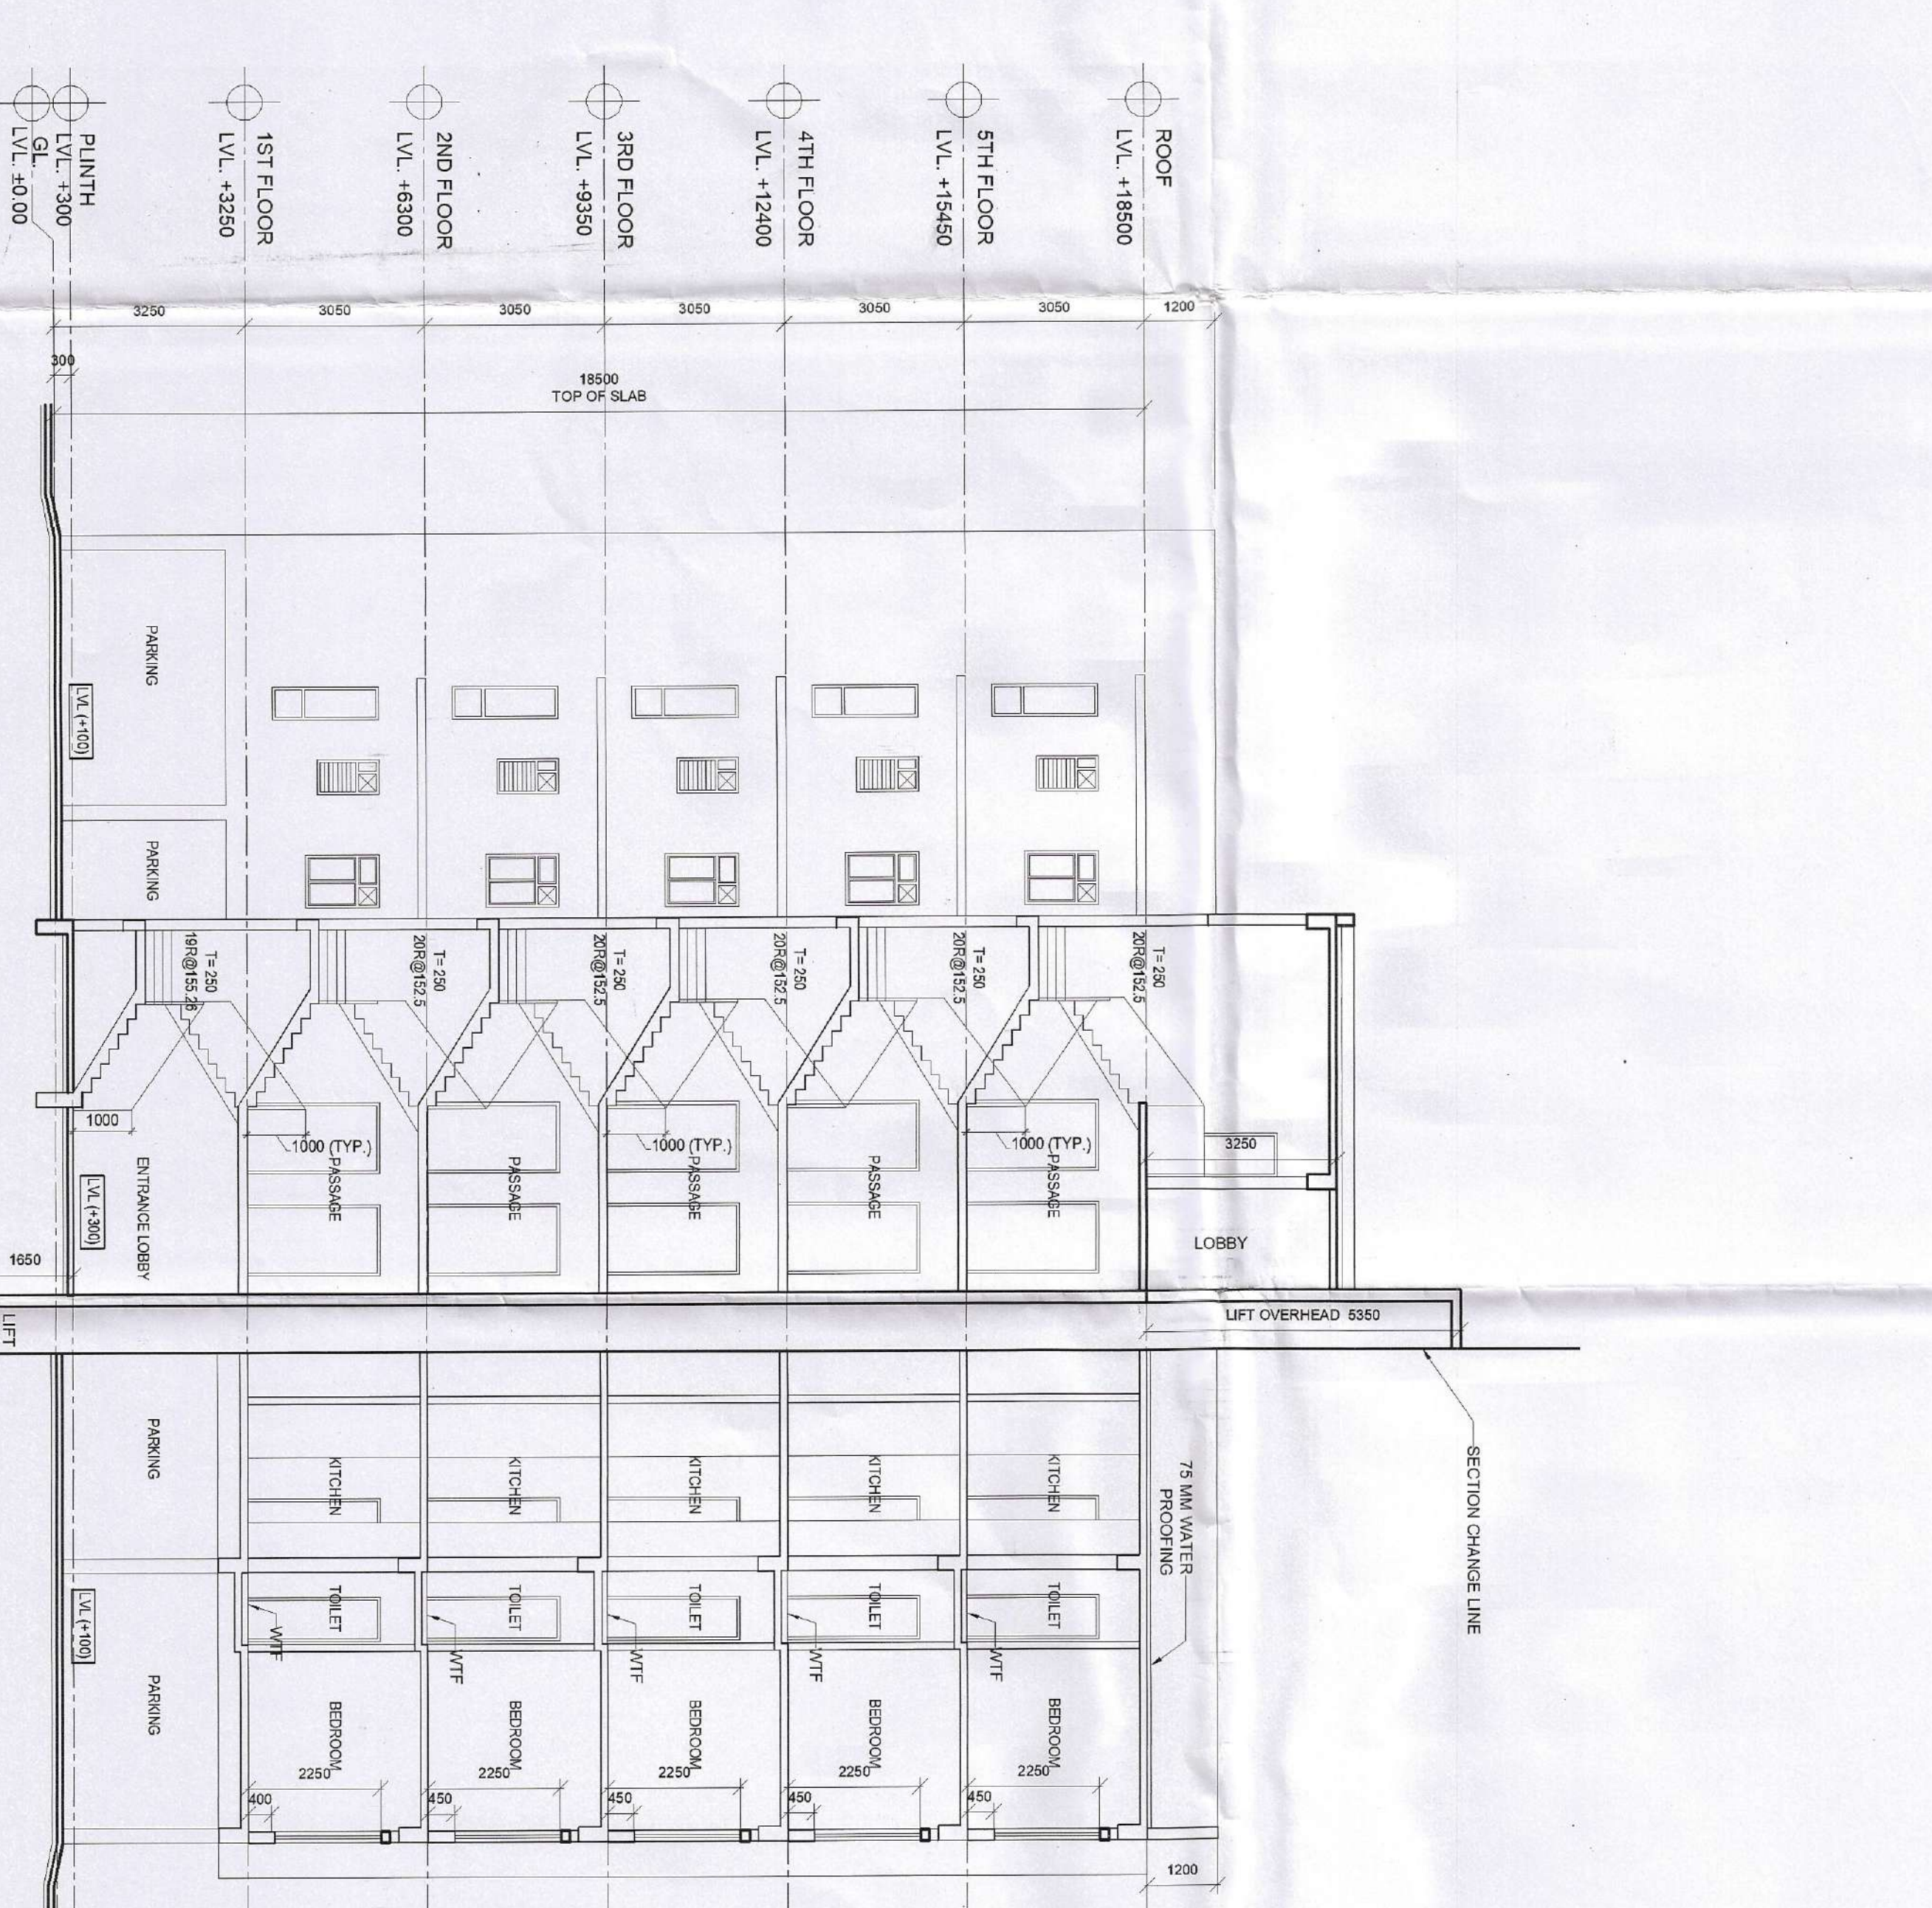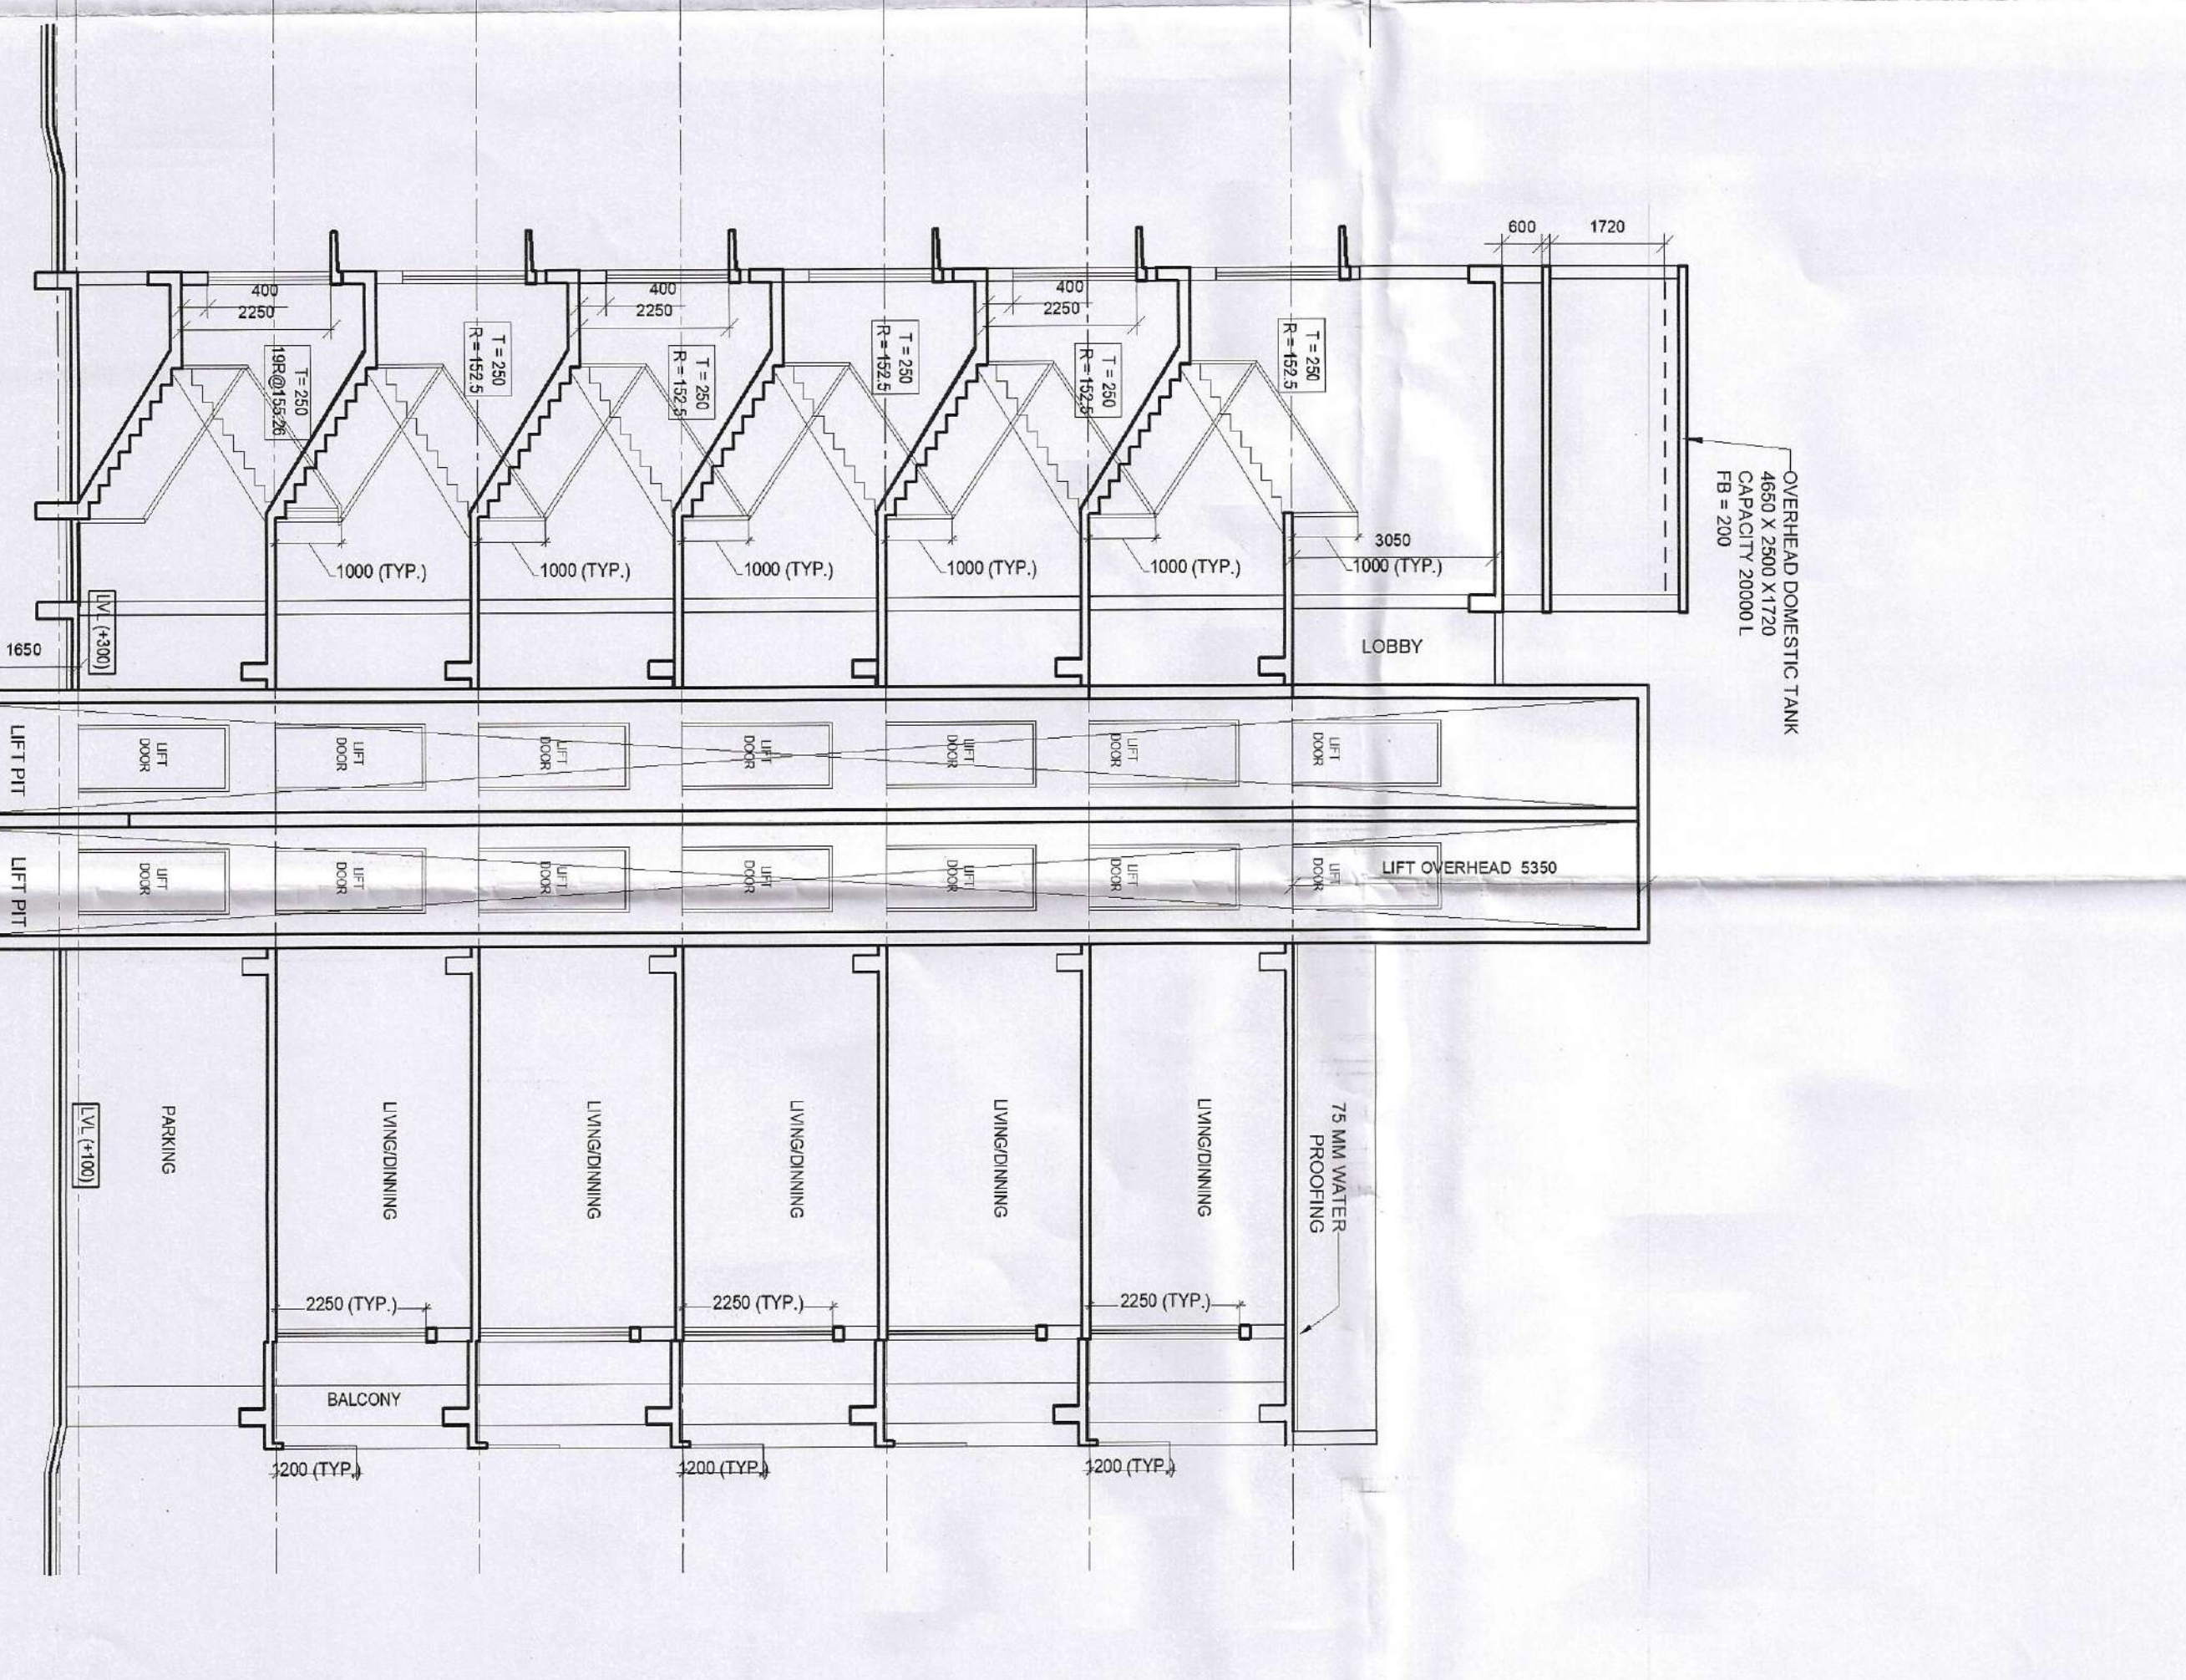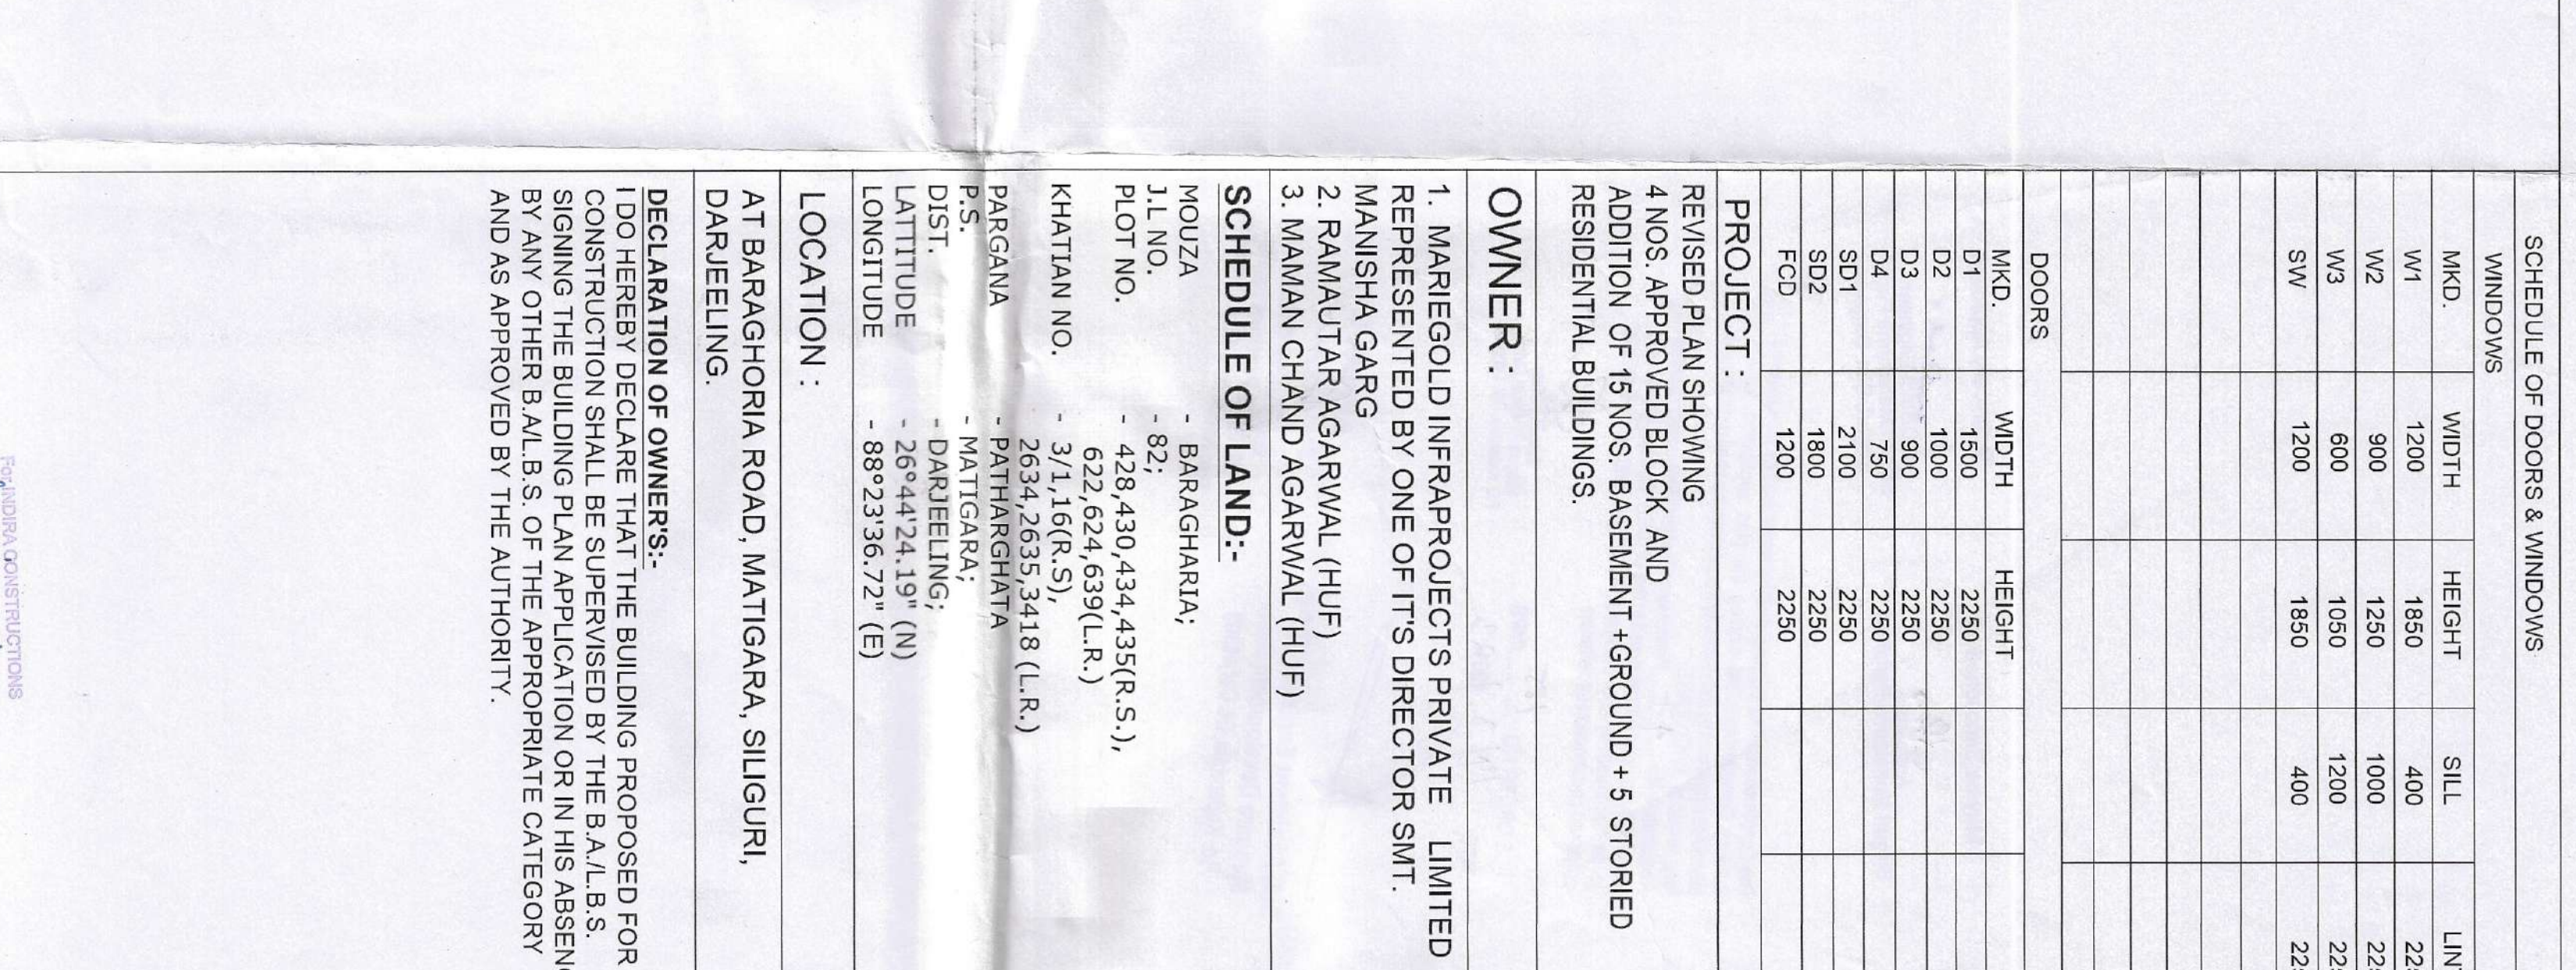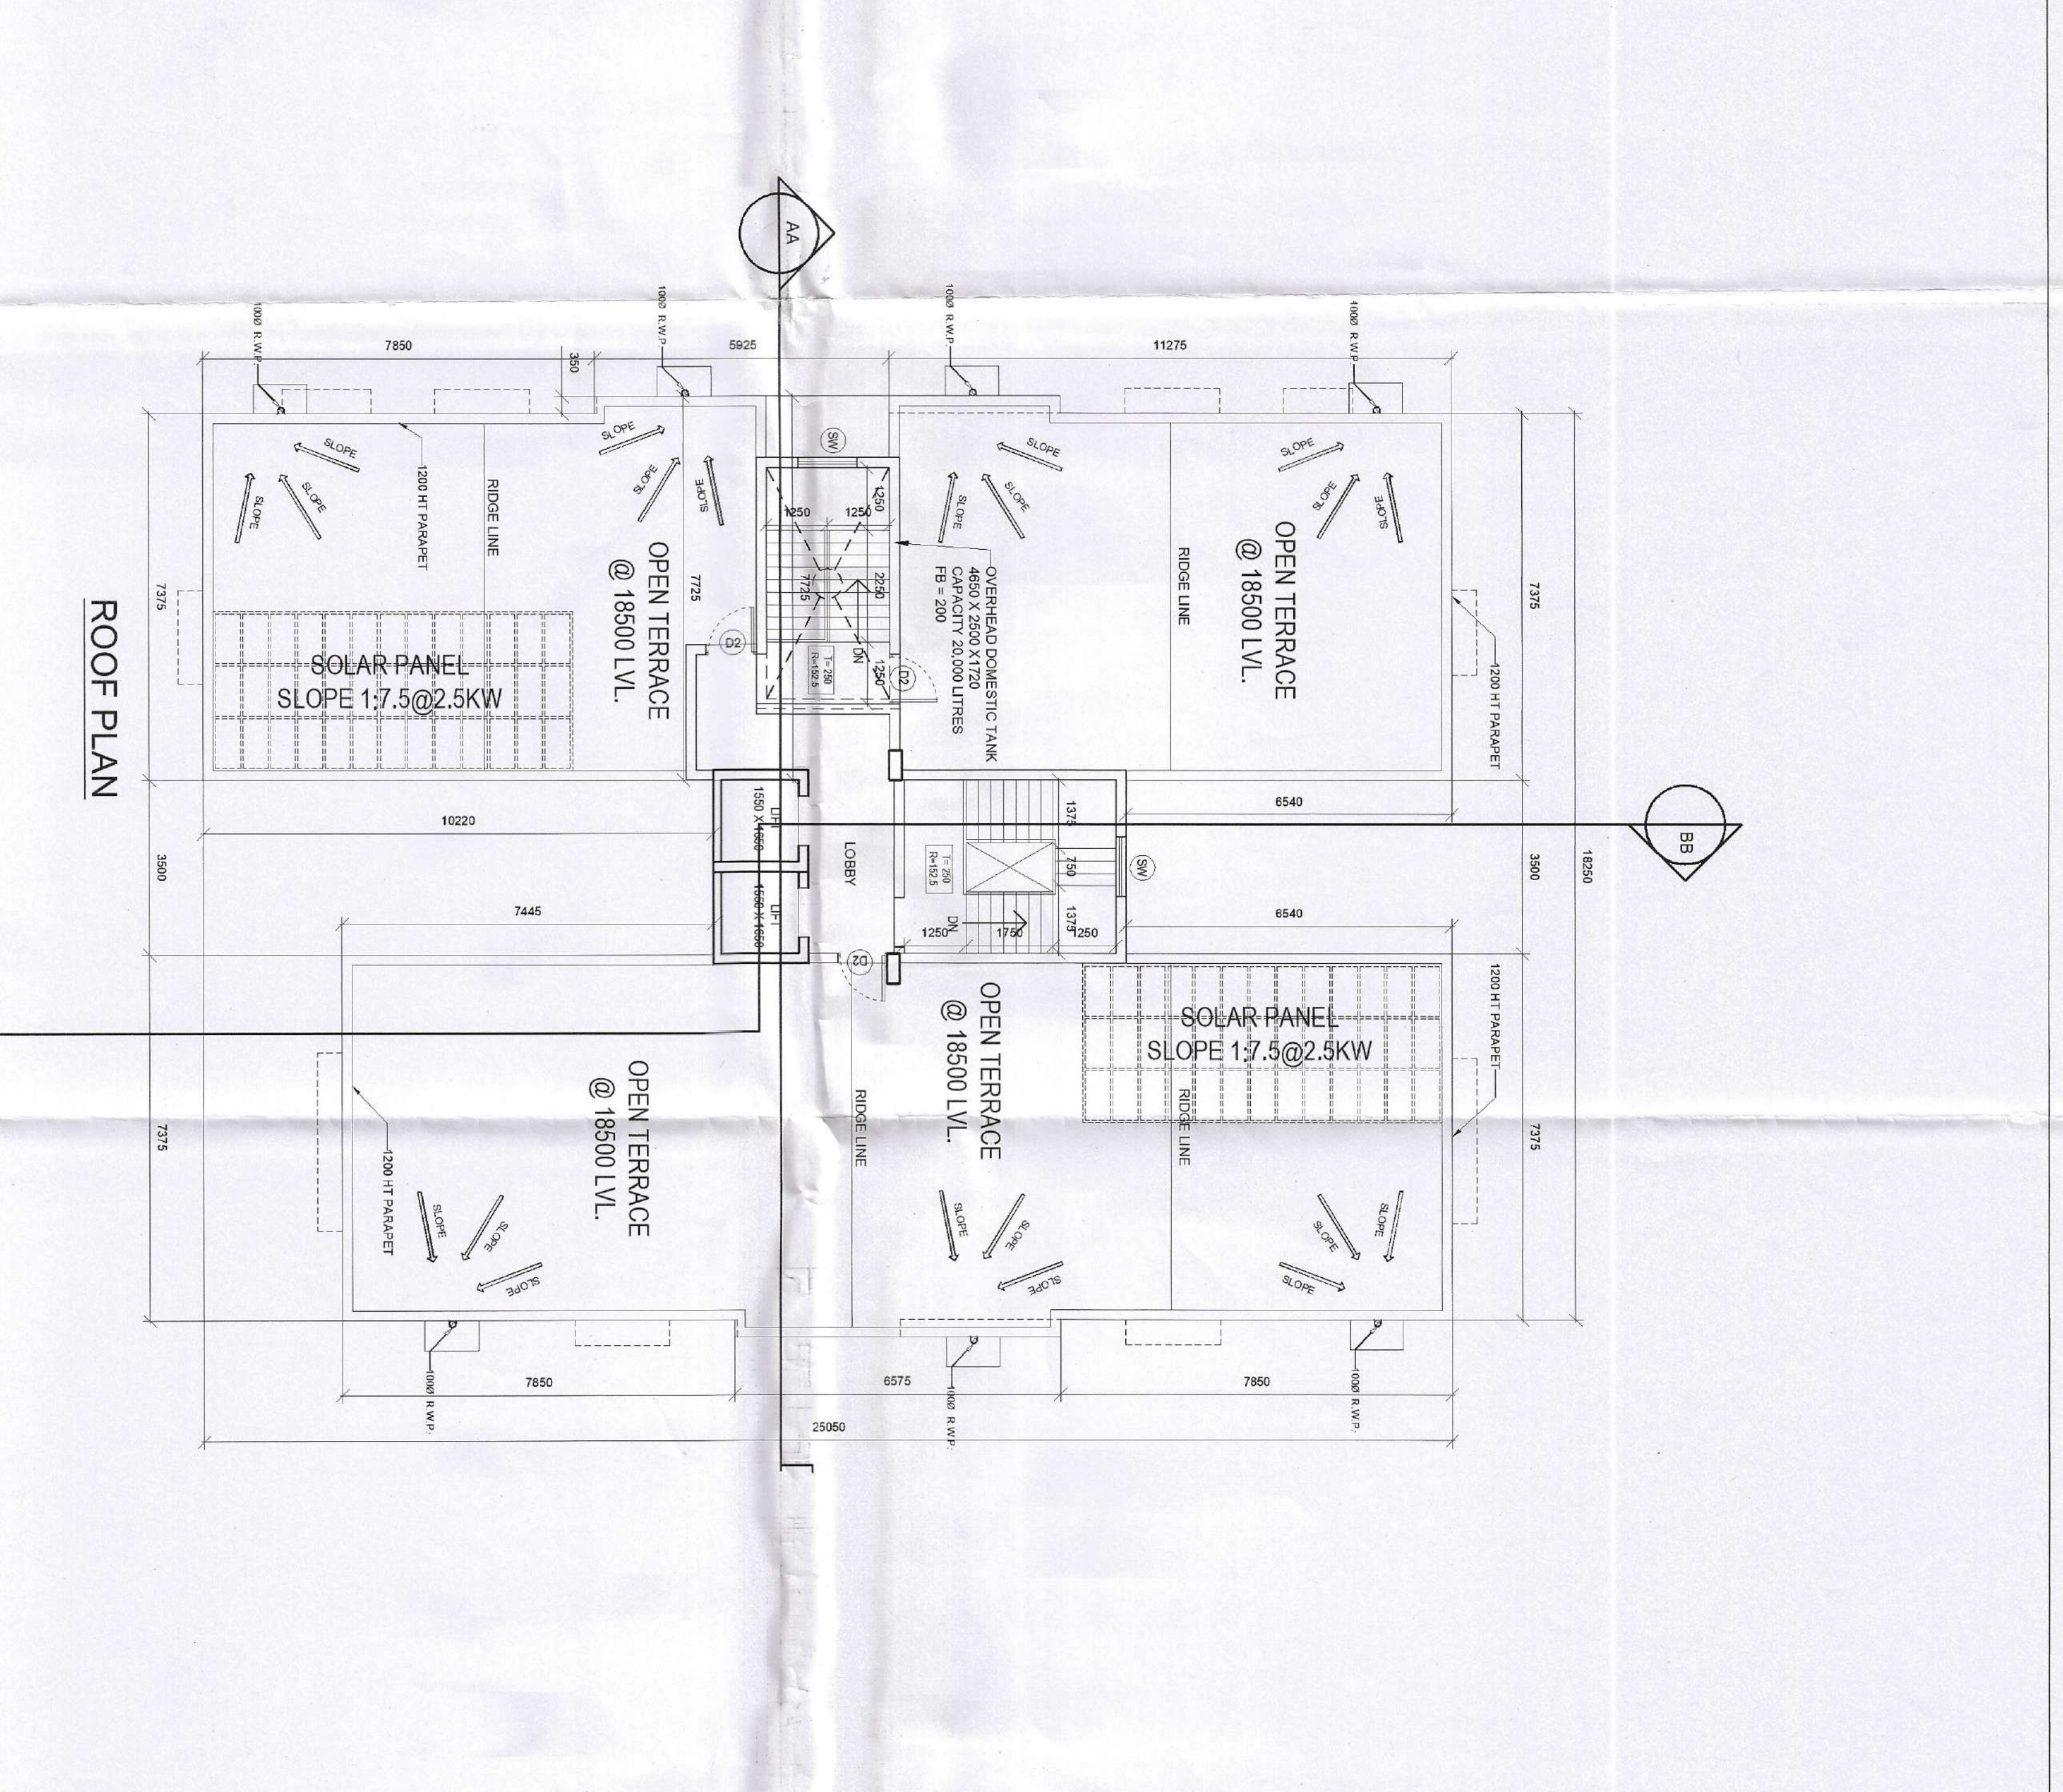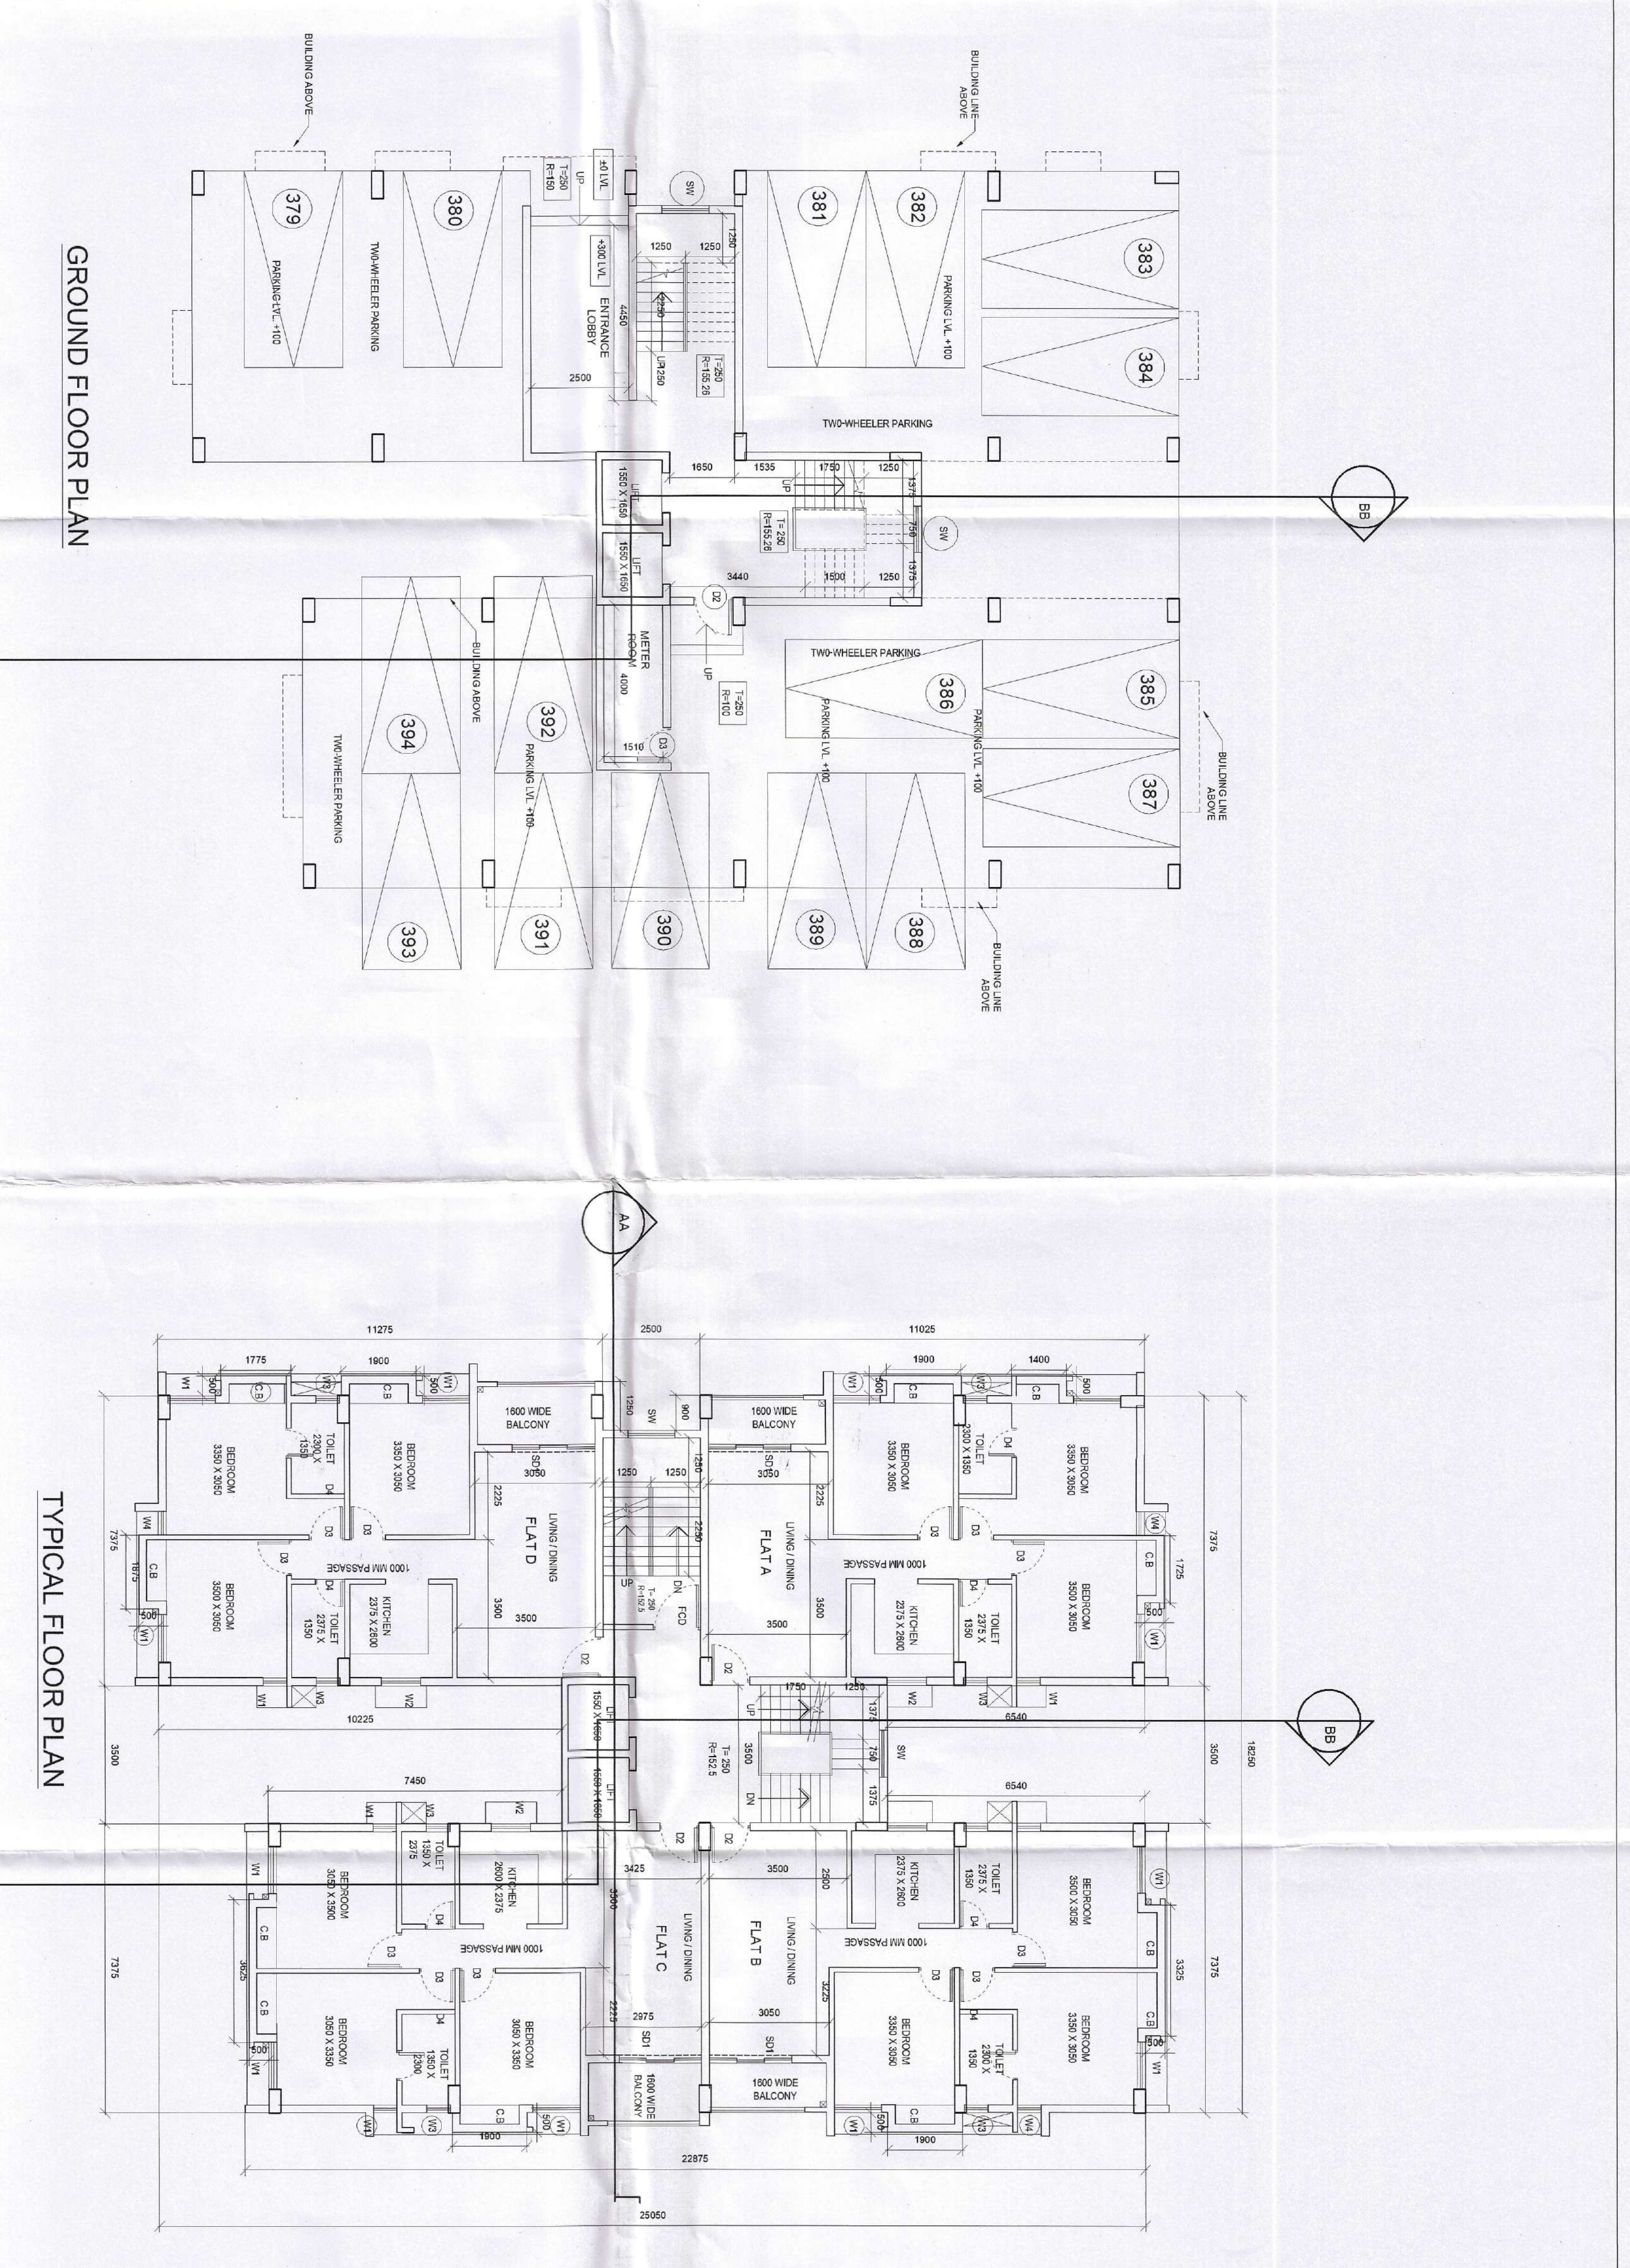

DECLARATION OF OWNERS:-
 I DO HEREBY DECLARE THAT THE BUILDING PROPOSED FOR
 CONSTRUCTION SHALL BE SUPERVISED BY THE B.A.L.B.S.
 SIGNING THE BUILDING PLAN APPLICATION FROM HIS ABSENCE
 AND AS APPROVED BY THE AUTHORITY.

DECLARATION OF STRUCTURAL ENGINEER:-
 I DO HEREBY DECLARE THAT THE BUILDING PROPOSED FOR
 CONSTRUCTION SHALL BE SUPERVISED BY THE B.A.L.B.S.
 SIGNING THE BUILDING PLAN APPLICATION FROM HIS ABSENCE
 AND AS APPROVED BY THE AUTHORITY.

DECLARATION OF ARCHITECT / L.B.S.
 I DO HEREBY DECLARE THAT THE KEY PLAN SITE PLAN AND THE
 BUILDING PLAN HAVE BEEN PREPARED UNDER MY SUPERVISION
 AND I SHALL BE RESPONSIBLE FOR THE SUPERVISION OF THE
 BUILDING.

SIGNATURE OF ARCHITECT / L.B.S.
 MAHESHWARI & ASSOCIATES
 17A, BAKER ROAD, 1ST FLOOR, KOLKATA-700027
 Tel. +91 33 253584, www.maheshwari.com

SIGNATURE OF STRUCTURAL ENGINEER
 DESIGNED AND CHECKED BY ME

SIGNATURE OF GEO-TECHNICAL ENGINEER
 DECLARATION OF ARCHITECT / L.B.S.
 I DO HEREBY DECLARE THAT THE KEY PLAN SITE PLAN AND THE
 BUILDING PLAN HAVE BEEN PREPARED UNDER MY SUPERVISION
 AND I SHALL BE RESPONSIBLE FOR THE SUPERVISION OF THE
 BUILDING.

SIGNATURE OF ARCHITECT / L.B.S.
 MAHESHWARI & ASSOCIATES
 17A, BAKER ROAD, 1ST FLOOR, KOLKATA-700027
 Tel. +91 33 253584, www.maheshwari.com