

PROJECT:
PROPOSED LOWER GROUND +UPPER GROUND +5TH STORED COMMERCIAL BUILDING

NAME OF OWNER
 1. DR. GOSTHA BEHARI DAS @ GOSHITA BHARI
 DAS
 S/O. - LATE NIKUNJA BEHARI DAS @ NIKUNJABHARI DAS.

SITE LOCATION:
 EASTERN BYPASS P.S.-BHAKTINAGAR
 DIST. JALPAIGURI.

SCHEDULE OF LAND/ LAND MOUZA
 = DAIRGRAM

J.L. NO.
 = 08 349 (R.S.) 14/9/159 (L.R.)

LOT NO.
 = 349 1 495 4597 (R.S.) 528-471,

SHEET NO.
 = 9 (R.S.) & 58 (L.R.)

PARGANA
 = BAKUNTHAPUR

P.S.
 = BHAKTINAGAR

DIST.
 = JALPAIGURI

G.P.
 = UNDER DAIRGRAM - II

NOTE:-
 1. ALL DIMENSIONS ARE IN MM UNLESS OTHERWISE STATED.
 2. ALL EXTERNAL WALL ARE 200MM THICK AND INTERNAL WALL ARE 125MM THICK UNLESS OTHER WISE NOTED.

DECLARATION OF OWNER:-
 I DO HEREBY DECLARE THAT THE BUILDING PROPOSED FOR CONSTRUCTION IS IN ACCORDANCE WITH THE APPLICABLE LAWS AND REGULATIONS AND I AM APPLYING FOR THIS DRAWING IN HIS ABSENCE BY ANY OTHER B.A.S. OF THE APPROPRIATE CATEGORY AND AS APPROVED BY THE AUTHORITY.

SIGNATURE OF OWNER

DECLARATION OF STRUCTURAL ENGINEER
 THE STRUCTURAL DESIGN AND DRAWING OF BOTH FOUNDATION AND SUPER STRUCTURE OF THE BUILDING HAS BEEN MADE BY ME AND I AM RESPONSIBLE FOR THE SAFETY OF THE BUILDING AS PER THE NATIONAL BUILDING CODE OF INDIA AND CERTIFIED THAT IT IS SAFE AND STABLE IN ALL RESPECT. I AM NOT RESPONSIBLE FOR ANY STRUCTURE DAMAGE/Failure HAPPENED DURING CONSTRUCTION PERIOD AND THERE AFTER BEYOND DATE OF TAKING OCCUPANCY CERTIFICATE.

SIGNATURE OF STRUCTURAL ENGINEER

DESIGNED AND CHECKED BY ME

SIGNATURE OF GEO-TECHNICAL ENGINEER

DECLARATION OF ARCHITECT / B.S.:
 I HAVE DRAWN UP STRICTLY ACCORDING TO THE NATIONAL BUILDING CODE (NBC) 2016 & RELEVANT AUTHORITY AND I SHALL BE RESPONSIBLE FOR THE SUPERVISION OF THE BUILDING.

SIGNATURE OF ARCHITECT/ B.S.

TITLE:- 5TH & ROOF FLOOR PLAN

SCALE:- 1:100

DATE:- 03.06.23


SHEET NO. - 07/08

CAD BY:- K. K. ROY


DRAWN BY:- JNA

ARCHITECT:
 GREEN ARCHITECTURE CONSULTING ENGINEERS
 PVT. LTD.

F-108, 1ST. FLOOR, CITY CENTRE, OFFICE BLOCK, UTTORANON, SALTIGUR - 794030.

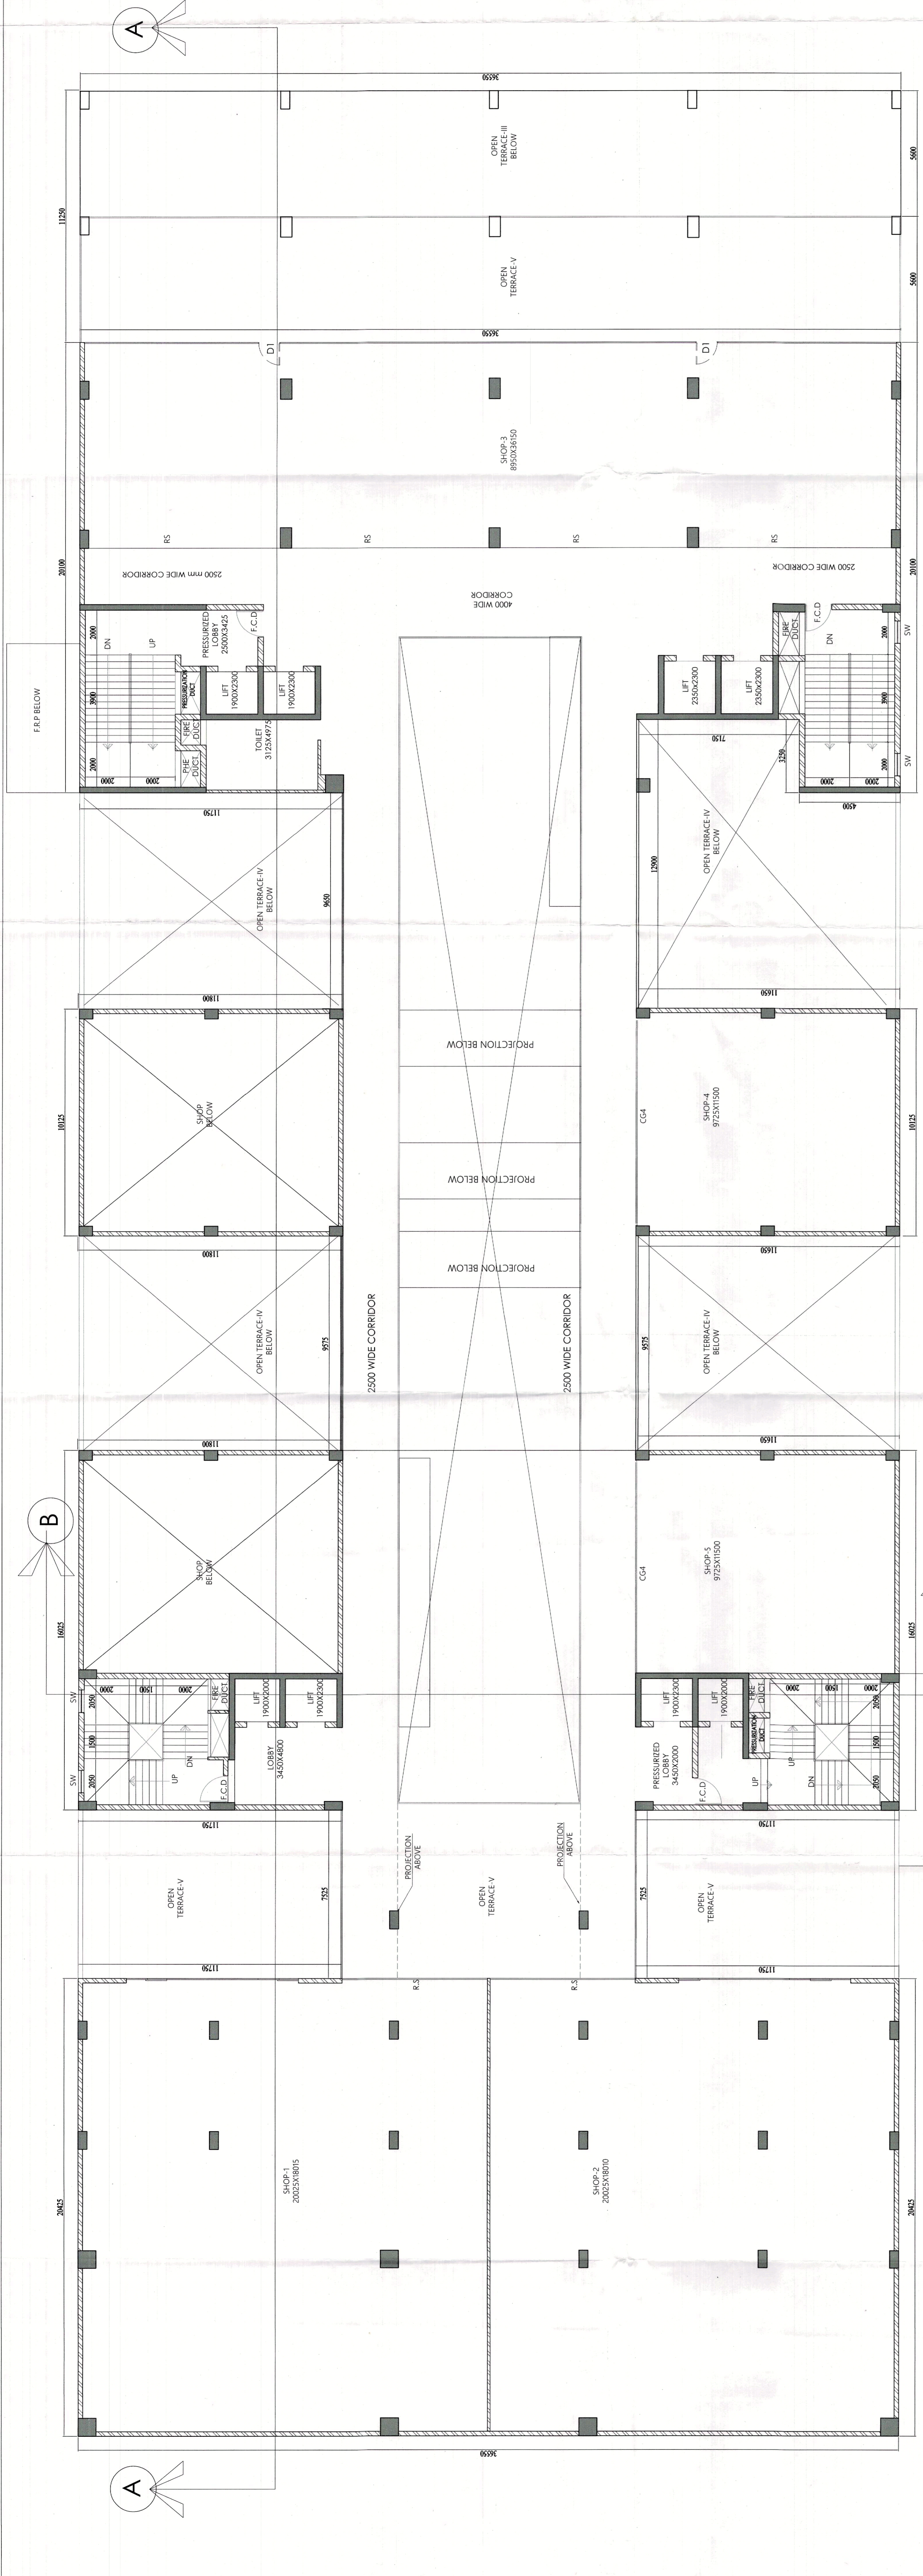

5TH FLOOR PLAN
SCALE 1:100

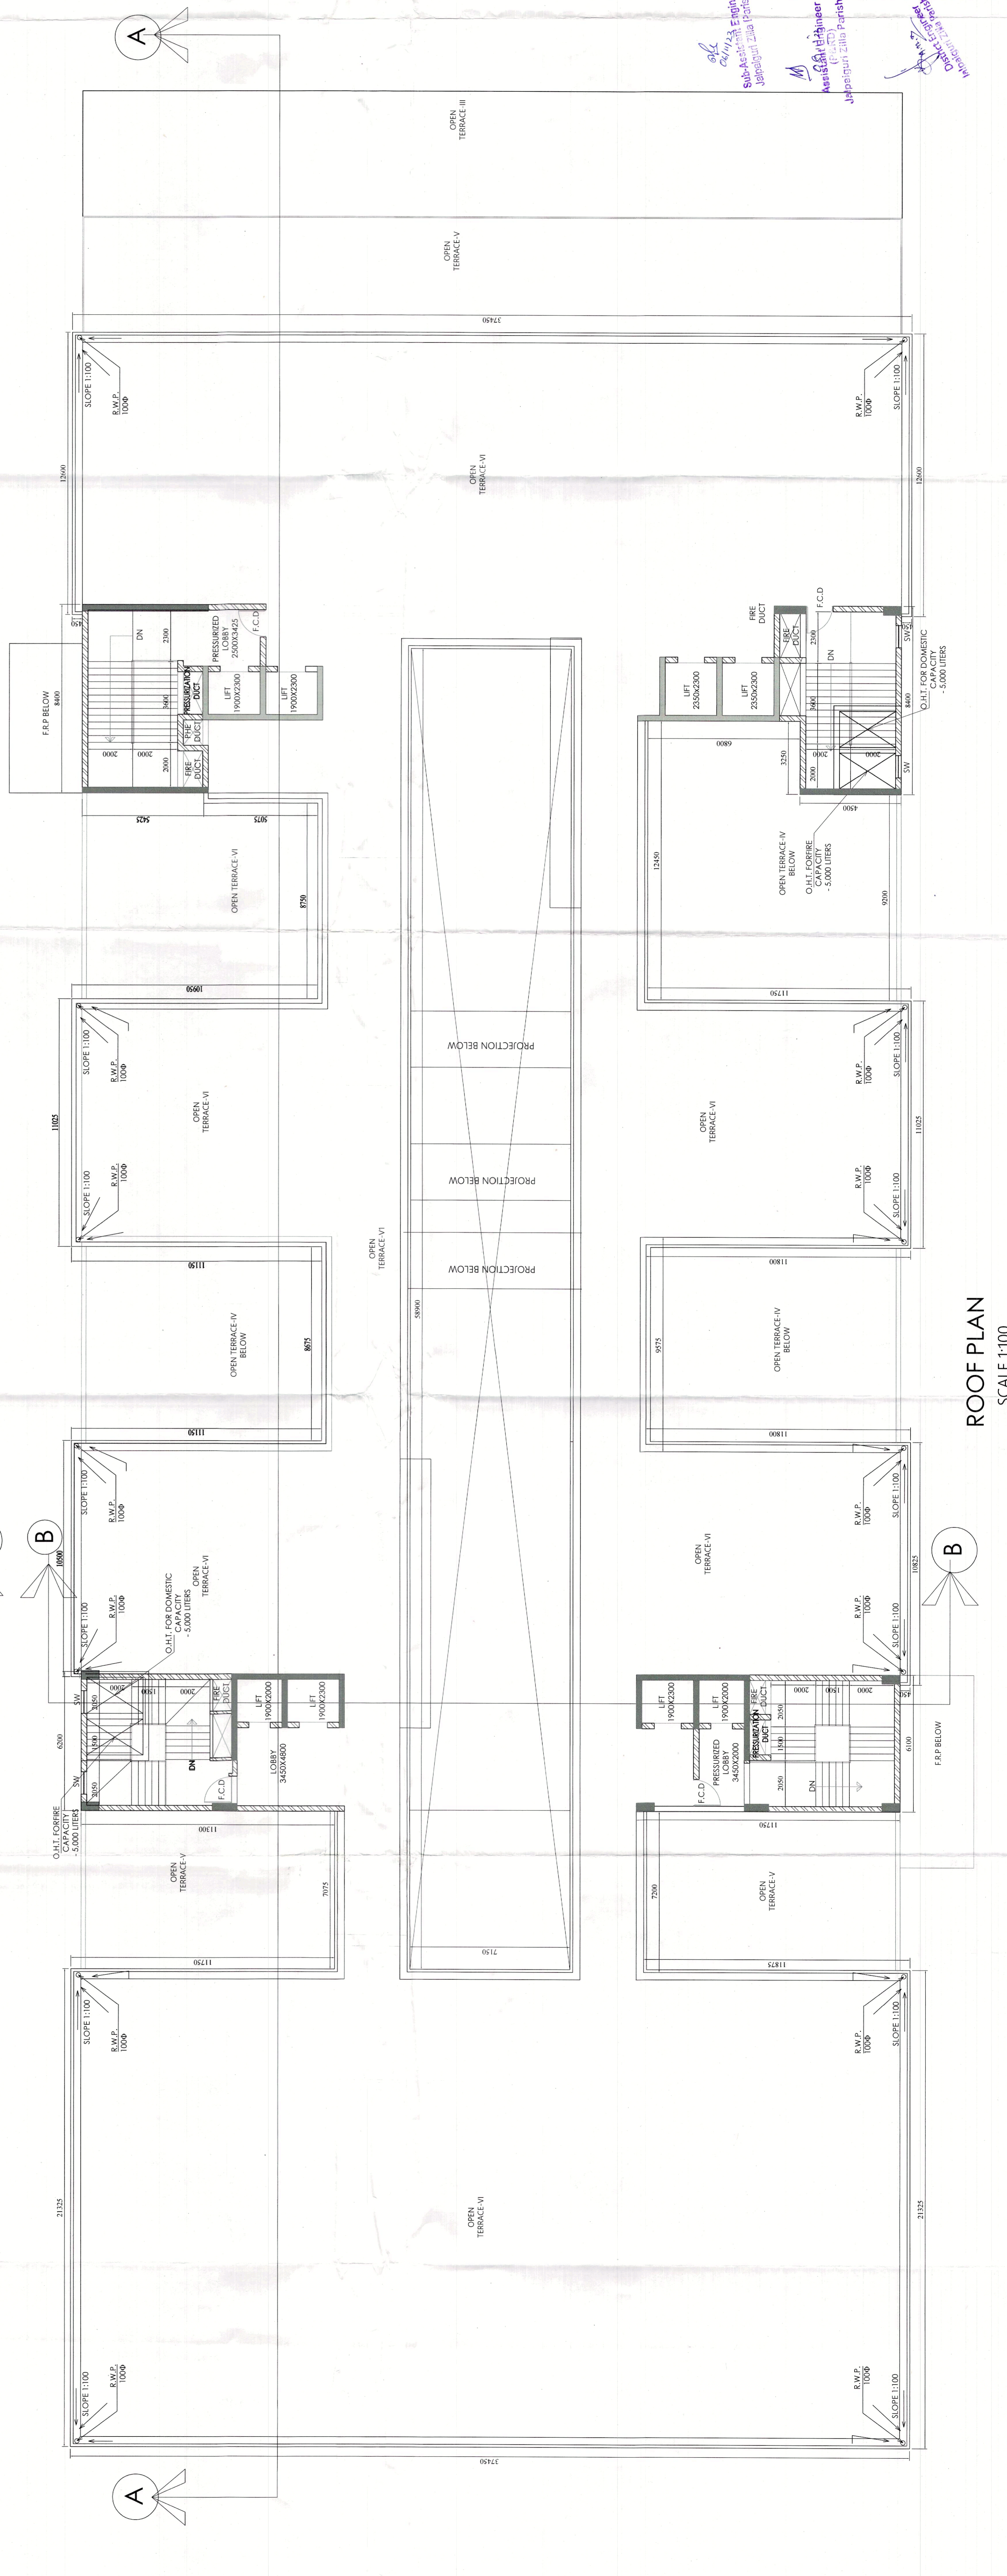

ROOF PLAN
SCALE 1:100