

PROJECT:
PROPOSED LOWER GROUND +UPPER GROUND +5TH
STORIED COMMERCIAL BUILDING

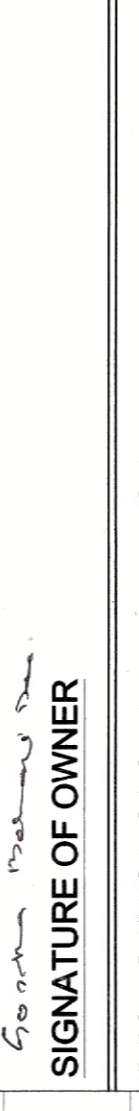
NAME OF OWNER
 T. DR. GOSHA BEHARI DAS @ GOSHITA BHARI
 D.A.S.
 S/O. LATE NIKUNJA BEHARI DAS @ NIKUN
 JABHARI DAS.

SITE LOCATION:
 EASTERN BYPASS P.S. -BHAKTINAGAR
 DIST. JALPAIGURI

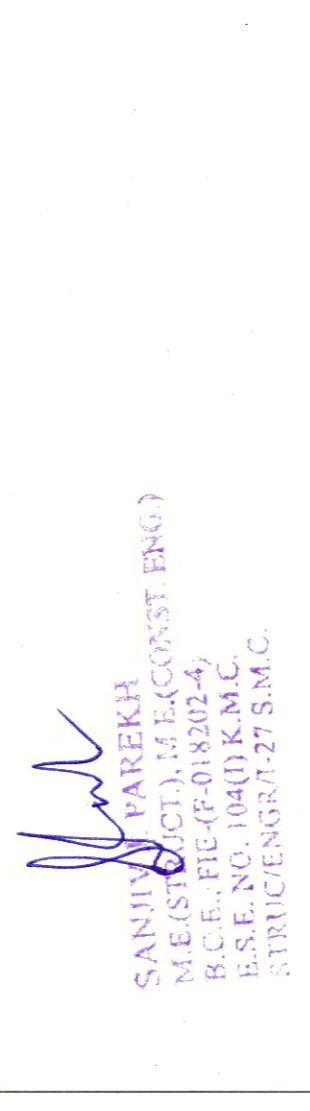
SCHEDULE OF LAND OF LAND
 MUGZA
 II. NO. = 02
 III. NO. = 348, 349 (R.S.), 14,91/59 (L.R.)
 KHATAN NO. = 459/1, 459/5, 459/7(R.S), 528,471,
 683, 457 & 379 (L.R.)
SHEET NO. = 9 (R.S.) & 38 (L.R.)
 PARGANA = BAIKUNTHAPUR
 P.S. = BHAKTINAGAR
 DIST. = JALPAIGURI
 G.P. = UNDER DIBRGRAM - II

NOTE :-
 1. ALL DIMENSIONS ARE IN MM UNLESS OTHERWISE STATED.
 2. ALL DIMENSIONS OF EXTERIOR WALL
 ARE 225MM, THICK UNLESS OTHERWISE NOTED.

DECLARATION OF OWNER:
 I DO HEREBY DECLARE THAT THE BUILDING PROPOSED FOR CONSTRUCTION
 SHALL BE SUPERVISED BY THE B.A.L.B.S. SIGNING THE BUILDING PLAN
 APPLICATION OR IN HIS ABSENCE BY ANY OTHER B.A.L.B.S. OF THE
 APPROPRIATE CATEGORY AND AS APPROVED BY THE AUTHORITY.

SIGNATURE OF OWNER


DECLARATION OF STRUCTURAL ENGINEER
 THE STRUCTURE OF THE BUILDING HAS BEEN MADE BY ME
 AND I AM RESPONSIBLE FOR THE SAFETY OF THE BUILDING AS PER
 PER THE NATIONAL BUILDING CODE OF INDIA AND CERTIFIED THAT IT IS
 SAFE AND STABLE IN ALL RESPECTS. I AM NOT RESPONSIBLE FOR ANY STRUCTURAL
 DAMAGE OR FAILURE HAPPENED DURING CONSTRUCTION PERIOD AND THERE
 AFTER BEYOND DATE OF TAKING OCCUPANCY CERTIFICATE.

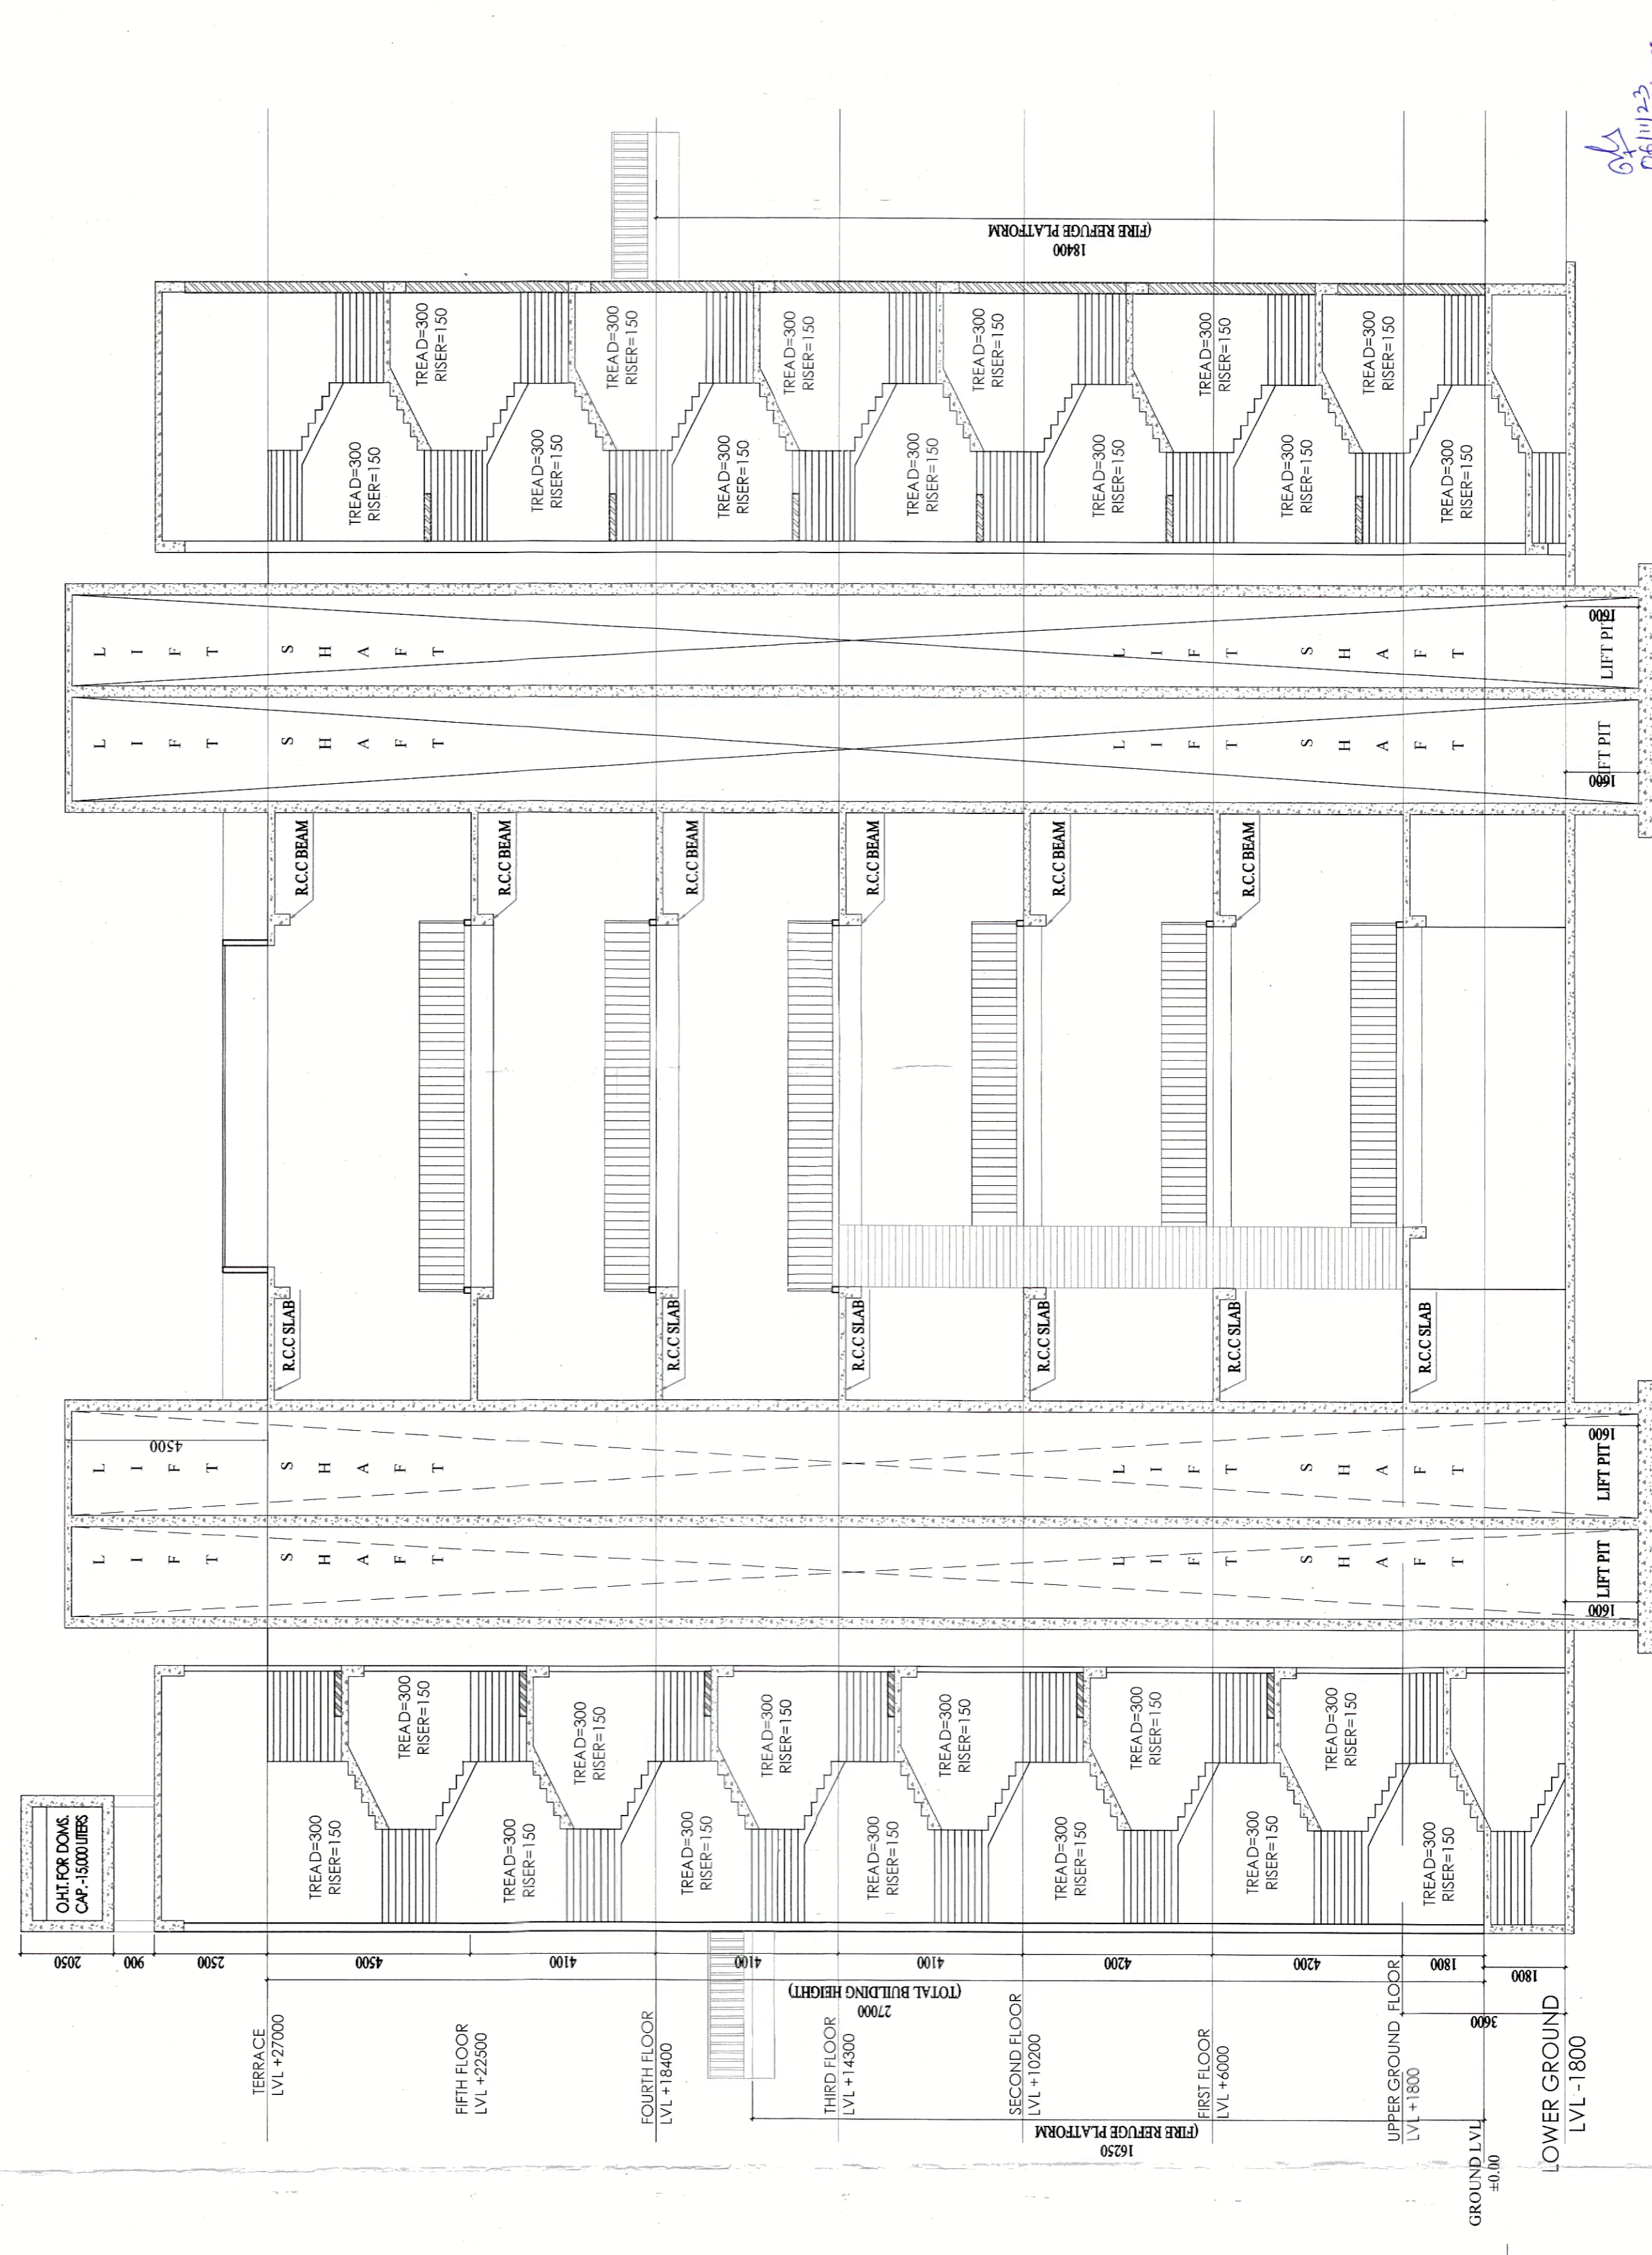
SIGNATURE OF STRUCTURAL ENGINEER
 DESIGNED AND CHECKED BY ME.


SIGNATURE OF GEO-TECHNICAL ENGINEER
DECLARATION OF ARCHITECT / I.B.S. : I AM AN UP STRUCTY
 AUTHORITY AND I SHALL BE RESPONSIBLE FOR THE SUPERVISION OF THE
 BUILDING.

ARCHITECT:
 GREEN ARCHITECTURE CONSULTING ENGINEERS
 PVT. LTD.
 F-108, 1ST FLOOR,
 CITY CENTRE, OFFICE
 BLOCK, LITTA GRAYAN,
 SILIGURI - 734001.



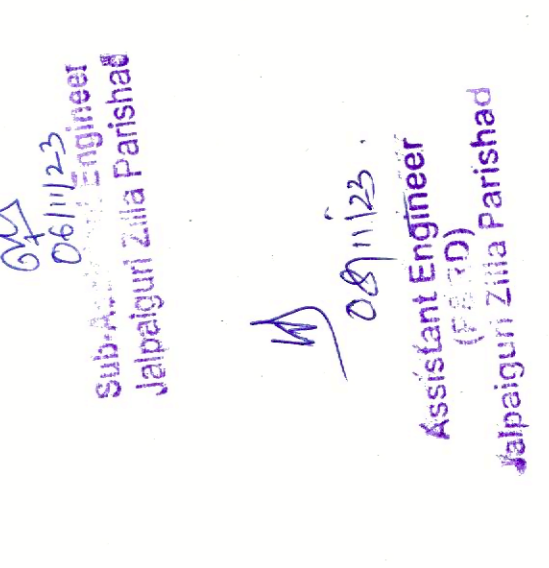
SECTION A-A
 SCALE- 1:100

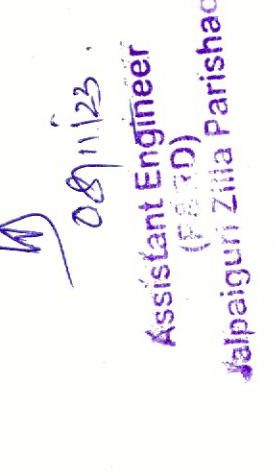


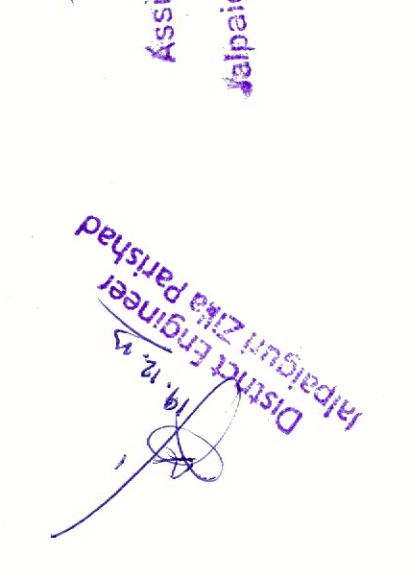
SECTION B-B
 SCALE- 1:100



FRONT ELEVATION
 SCALE- 1:100

Sub-Office Engineer
 Jalpaiguri Zilla Panchayat


Assistant Engineer
 Jalpaiguri Zilla Panchayat


Signature of Architect


SIGNATURE OF ARCHITECT/I.B.S.

TITLE: FRONT ELEVATION SECTION A-A & B-B

SCALE: 1:100	ARCHITECT: GREEN ARCHITECTURE CONSULTING ENGINEERS PVT. LTD.
DATE: 03.05.23	F-108, 1ST FLOOR, CITY CENTRE, OFFICE BLOCK, LITTA GRAYAN, SILIGURI - 734001.
SHEET NO.: 06/08	
DRN BY: K. K. ROY	
DRAWN BY: JINA	