
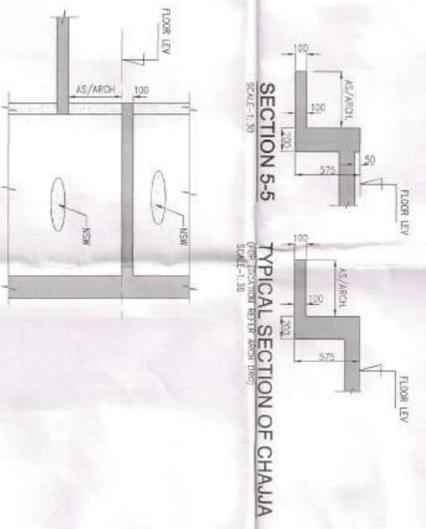


SCHEDULE OF BEAMS

BEAM NO	BEAM SIZE	END SUPPT	END SUPPT (T)	END SUPPT (B)	END SUPPT (T)	END SUPPT (B)	CONC. SUPPT (T)	CONC. SUPPT (B)	CONC. SUPPT (T)	CONC. SUPPT (B)	UP TO U/G FLOOR SUPPT	UP TO U/G FLOOR SUPPT	REMARKS
B1	180x75	2-20T	2-20T	2-20T	2-20T	2-20T	2-20T	2-20T	2-20T	2-20T	10T-2L @ 100C/C	10T-2L @ 200C/C	
B2	200x75	2-20T	2-18T	2-18T	2-18T	2-18T	2-18T	2-18T	2-18T	2-18T	10T-2L @ 100C/C	10T-2L @ 200C/C	
B3	200x55	2-18T	2-18T	2-18T	2-18T	2-18T	2-18T	2-18T	2-18T	2-18T	8T-2L @ 100C/C	8T-2L @ 200C/C	
B4	200x75	2-18T	2-18T	2-18T	2-18T	2-18T	2-18T	2-18T	2-18T	2-18T	8T-2L @ 100C/C	8T-2L @ 200C/C	
B5	200x75	2-18T	2-18T	2-18T	2-18T	2-18T	2-18T	2-18T	2-18T	2-18T	8T-2L @ 100C/C	8T-2L @ 200C/C	
B6	200x75	2-20T	2-20T	2-20T	2-20T	2-20T	2-20T	2-20T	2-20T	2-20T	10T-2L @ 100C/C	10T-2L @ 200C/C	
B7	200x75	2-20T	2-20T	2-20T	2-20T	2-20T	2-20T	2-20T	2-20T	2-20T	10T-2L @ 100C/C	10T-2L @ 200C/C	
B8	200x55	2-18T	2-18T	2-18T	2-18T	2-18T	2-18T	2-18T	2-18T	2-18T	8T-2L @ 100C/C	8T-2L @ 200C/C	
B9	200x55	2-18T	2-18T	2-18T	2-18T	2-18T	2-18T	2-18T	2-18T	2-18T	8T-2L @ 100C/C	8T-2L @ 200C/C	
B10	200x75	2-18T	2-18T	2-18T	2-18T	2-18T	2-18T	2-18T	2-18T	2-18T	8T-2L @ 100C/C	8T-2L @ 200C/C	
B11	200x75	2-18T	2-18T	2-18T	2-18T	2-18T	2-18T	2-18T	2-18T	2-18T	8T-2L @ 100C/C	8T-2L @ 200C/C	
B12	150x45	2-16T	2-16T	2-16T	2-16T	2-16T	2-16T	2-16T	2-16T	2-16T	8T-2L @ 100C/C	8T-2L @ 200C/C	

SCHEDULE OF SLABS

SLAB NO	SLAB THICKNESS	SUPPRT	UPD SUPPRT	LONGER DIR	DIRECTION
S1	100	10T@100C/C	10T@100C/C	10T@100C/C	10T @ 300 C/C
S2	125	10T@100C/C	10T@100C/C	10T@100C/C	10T @ 300 C/C
S3	125	10T@100C/C	10T@100C/C	10T@100C/C	10T @ 300 C/C
S4	125	10T@100C/C	10T@100C/C	10T@100C/C	10T @ 300 C/C
S5	125	10T@100C/C	10T@100C/C	10T@100C/C	10T @ 300 C/C
S6	125	10T@100C/C	10T@100C/C	10T@100C/C	10T @ 300 C/C
S7	125	10T@100C/C	10T@100C/C	10T@100C/C	10T @ 300 C/C
S8	125	10T@100C/C	10T@100C/C	10T@100C/C	10T @ 300 C/C
S9	125	10T@100C/C	10T@100C/C	10T@100C/C	10T @ 300 C/C
S10	125	10T@100C/C	10T@100C/C	10T@100C/C	10T @ 300 C/C

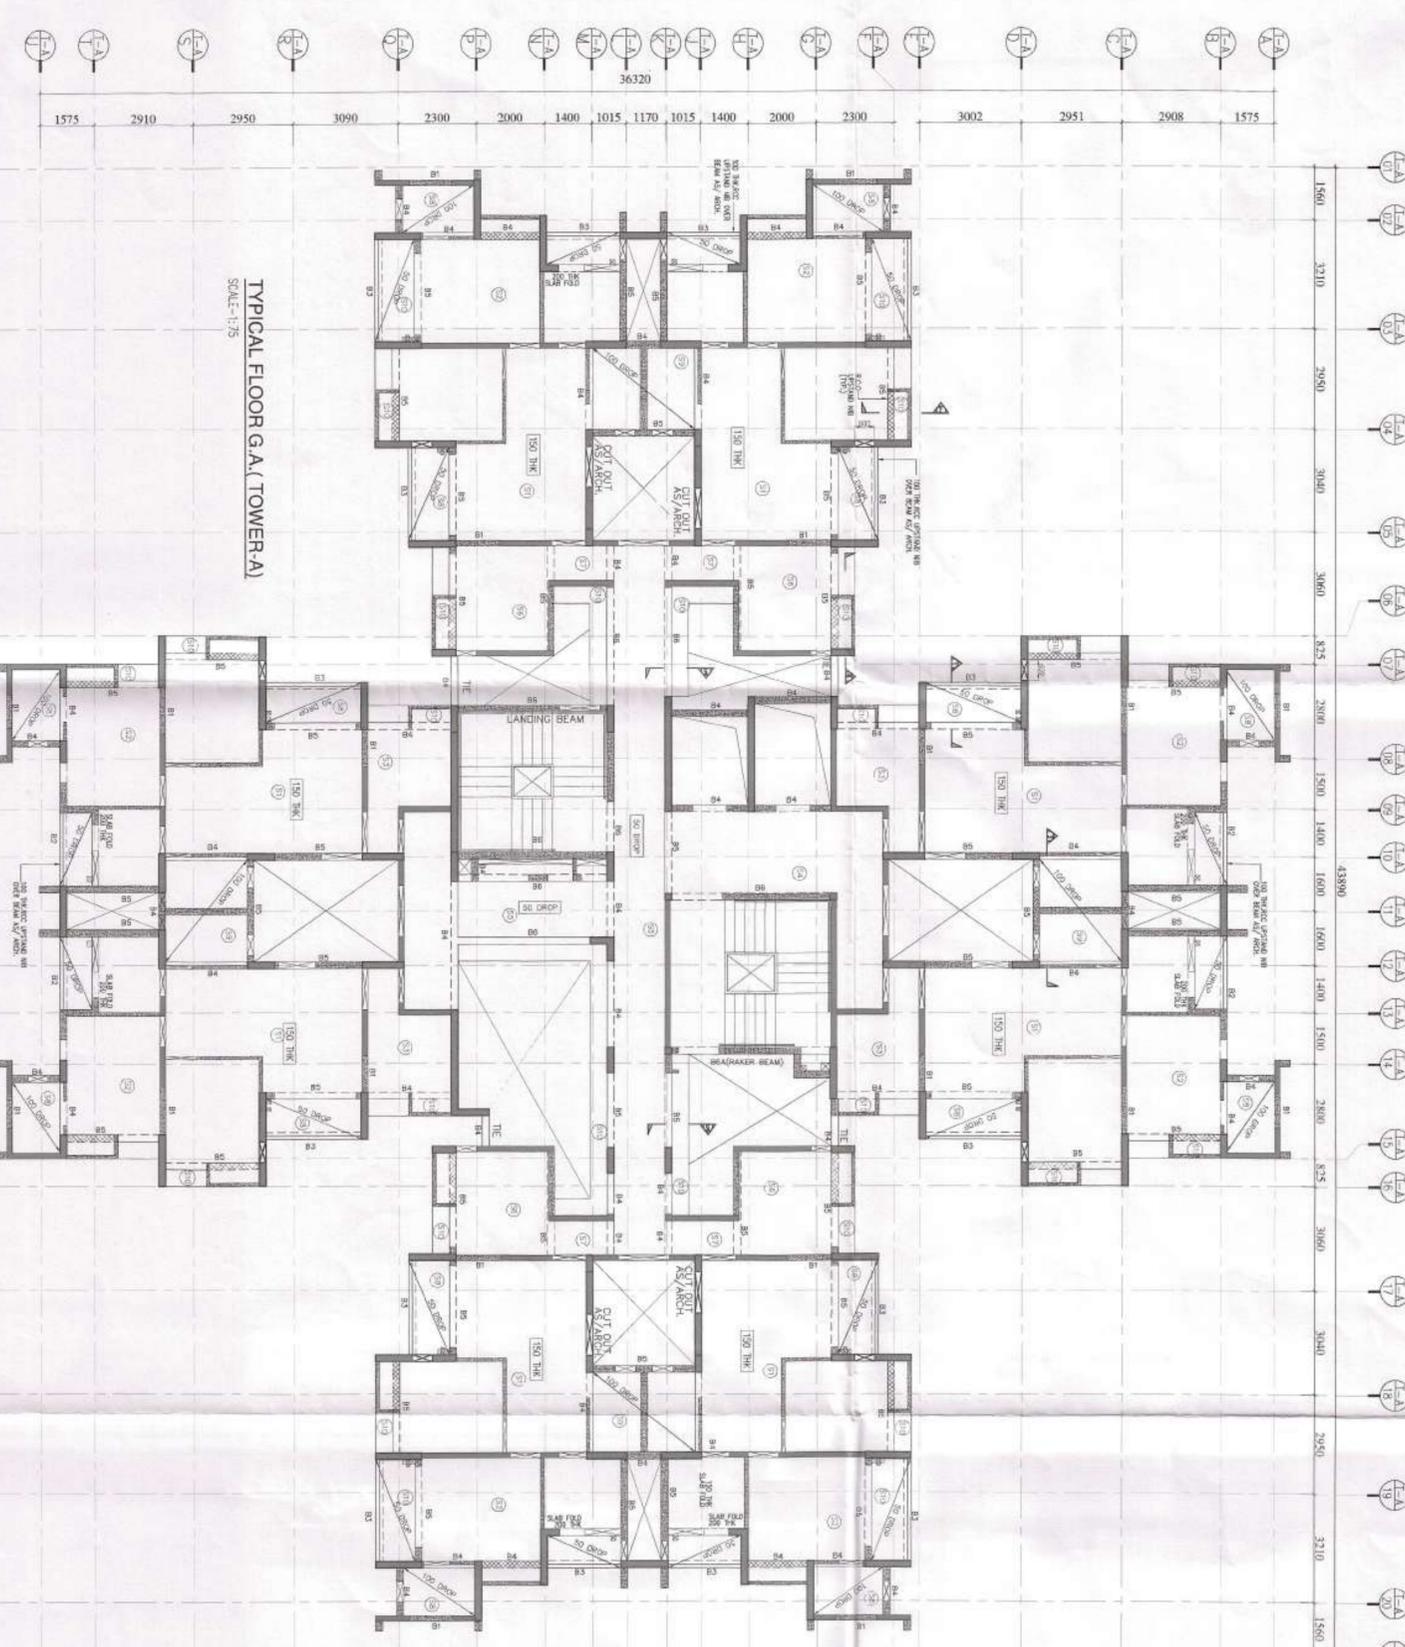

Checked

Govil Mondal, P.E.
 Dept. of Civil Engineering
 Jadavpur University, Kolkata

APRAT AGRAWAL
 MNC CONSULTANTS (PVT.) LTD.
 1516 Habra Road, Kolkata-700 107.
 Ph. No. - 033-2416-5700
 Fax No. - 2441-8088
 E-Mail: mncdps20@gmail.com

ARNAB DUTTA
 CAI 2007 / 40523

SIGNATURE OF ARCHITECT & SEAL

ARCHITECT

MORPHOGENESIS
 N 55A, Paradeepal Park,
 New Delhi 110017, India
 TEL: 91 11 4129070 FAX: 91 11 26490351
 EMAIL: stud@morphogenesis.org

GROUP

TOWER A

TYPICAL FLOOR

GA & SCHEDULE

DWG NO. -

DTC-TWR-A-CORP-S02-02-01

PROJECT

PROPOSED 14-STORY RESIDENTIAL COMPLEX AT 1516 HABRA ROAD, KOLKATA-700 107, INDIA.

OWNER: MNC CONSULTANTS (PVT.) LTD. ATULBARI P.O. KANUNJ, HOWRAH, WEST BENGAL, INDIA. NO. - 187, 188, P.S. RAJBARHAT. TEL: 91-33-2416-5252/5251/4291/4337/4294/4295. FAX: 91-33-2441-8088. UNDER APRTPUR, GOVT. PANCHAYAT DIST-24 (PRADEEPAL).

NOTES:

- ALL DIMENSIONS ARE IN MM UNLESS IT IS MENTIONED.
- THE RAIN WATER AND SITE WATER DISPOSAL IS COLLECTED FOR RAIN WATER HARVESTING.
- ALL ELECTRICAL INSTALLATIONS SHALL BE AS PER PROVISION OF NEC.
- MECHANICAL / SAFETY PROVISIONS WILL BE AS PER PROVISION OF IS.
- ALL TOILETS ARE VENTILATED AS PER WEST BENGAL MUNICIPAL BUILDING RULES, 2007.
- BUILDING WILL BE DESIGNED (STRUCTURES) AS PER RELEVANT IS CODES FOR EARTHQUAKE RESISTANCE.
- PLEASE NOTE THAT THE DIMENSIONS IN THE DRAWINGS ARE TO BE READ, NOT MEASURED.

DTC PROJECTS PVT. LTD.
 Automated Signatory

SIGNATURE OF OWNER & SEAL

DTC PROJECTS PVT. LTD.
 ADDRESS: 1 NS ROAD, KOLKATA-700001

WE DO HEREBY CERTIFY THAT THE FOUNDATION AND SUPERSTRUCTURE OF THE BUILDING PROPOSED FOR CONSTRUCTION ON THIS PREMISES HAVE BEEN DESIGNED BY ME/US IN ALL RESPECT INCLUDING THE CONSIDERATION OF BEARING CAPACITY AND SETTLEMENT OF SOIL ETC.

SIGNATURE OF MEP CONSULTANT & SEAL

cespl
 Consultancy Engineering Services (P) Ltd.
 105, 106, 107,1000.

GEO TECHNICAL ENGINEER

ADDRESS:

WE DO HEREBY CERTIFY THAT THE FOUNDATION AND SUPERSTRUCTURE OF THE BUILDING PROPOSED FOR CONSTRUCTION ON THIS PREMISES HAVE BEEN SO DESIGNED BY ME/US WILL MAKE SUCH FOUNDATION AND SUPERSTRUCTURE SAFE IN ALL RESPECT INCLUDING THE CONSIDERATION OF BEARING CAPACITY AND SETTLEMENT OF SOIL ETC.

APRAT AGRAWAL
 MNC CONSULTANTS (PVT.) LTD.
 1516 Habra Road, Kolkata-700 107.
 Ph. No. - 033-2416-5700
 Fax No. - 2441-8088
 E-Mail: mncdps20@gmail.com

MNC CONSULTANTS (PVT.) LTD.
 1516 Habra Road, Kolkata-700 107.
 Ph. No. - 033-2416-5700
 Fax No. - 2441-8088
 E-Mail: mncdps20@gmail.com

THE PLOT HAS BEEN INSPECTED BY ME AND ON THAT BASIS I DO CERTIFY WITH FULL RESPONSIBILITY THAT THE PROPOSED BUILDING PLAN HAS BEEN DRAWN AS PER PROVISION OF BENGAL MUNICIPAL BUILDING RULE AS AMENDED FROM TIME TO TIME. THE PLOT IS DEMARCATED BY BOUNDARY WALL ON ALL SIDES. THE SITE PLAN AND LOCATION PLAN CONFIRMS THE SITE.