


PROPOSED GROUND FLOOR PLAN
SCALE-1"=8'-0"

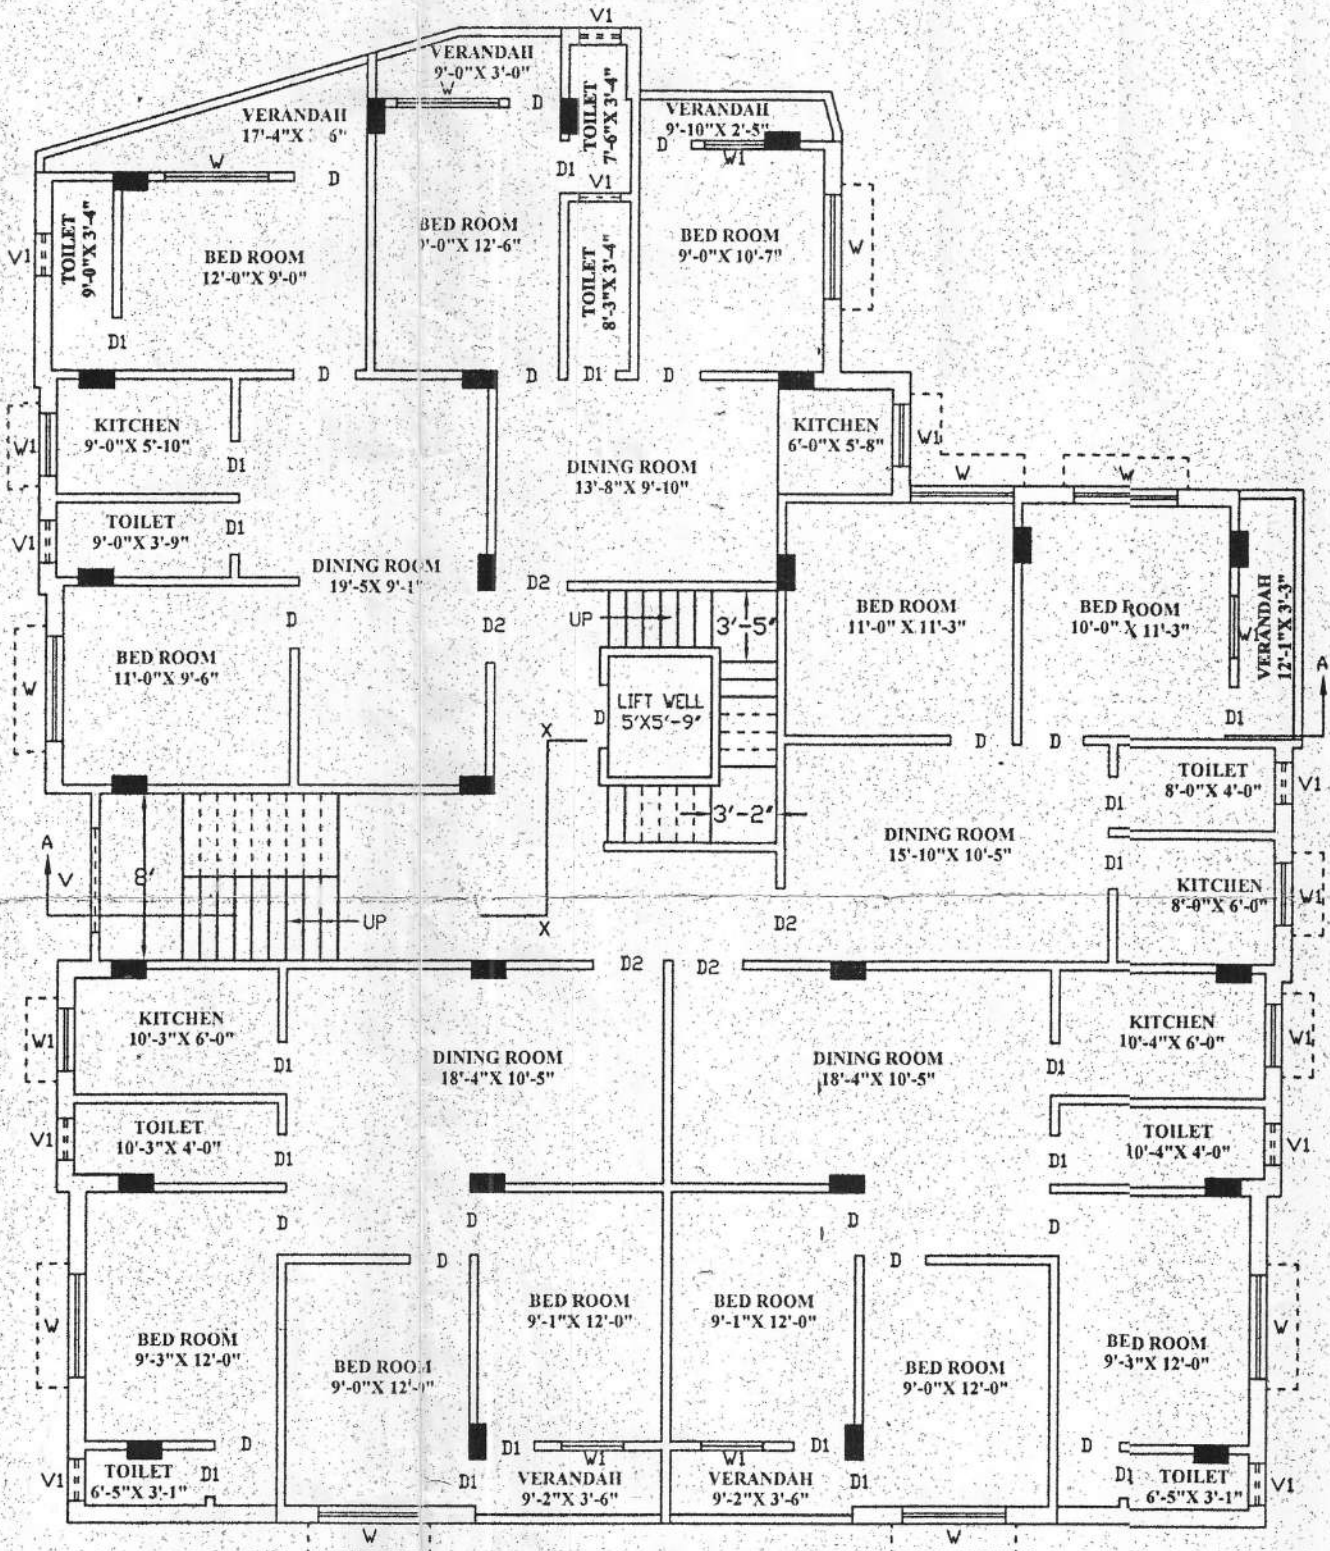

PROPOSED 1ST., 2ND., 3RD., 4TH. FLOOR PLAN
 SCALE-1"=8'-0"