


SITE PLAN OF PREMISES NO.- 6A, SARAT BANERJEE ROAD ,  
KOLKATA-700029, WARD NO.-87, BOROUGH-VIII, P.S.- TOLLYGUNGE

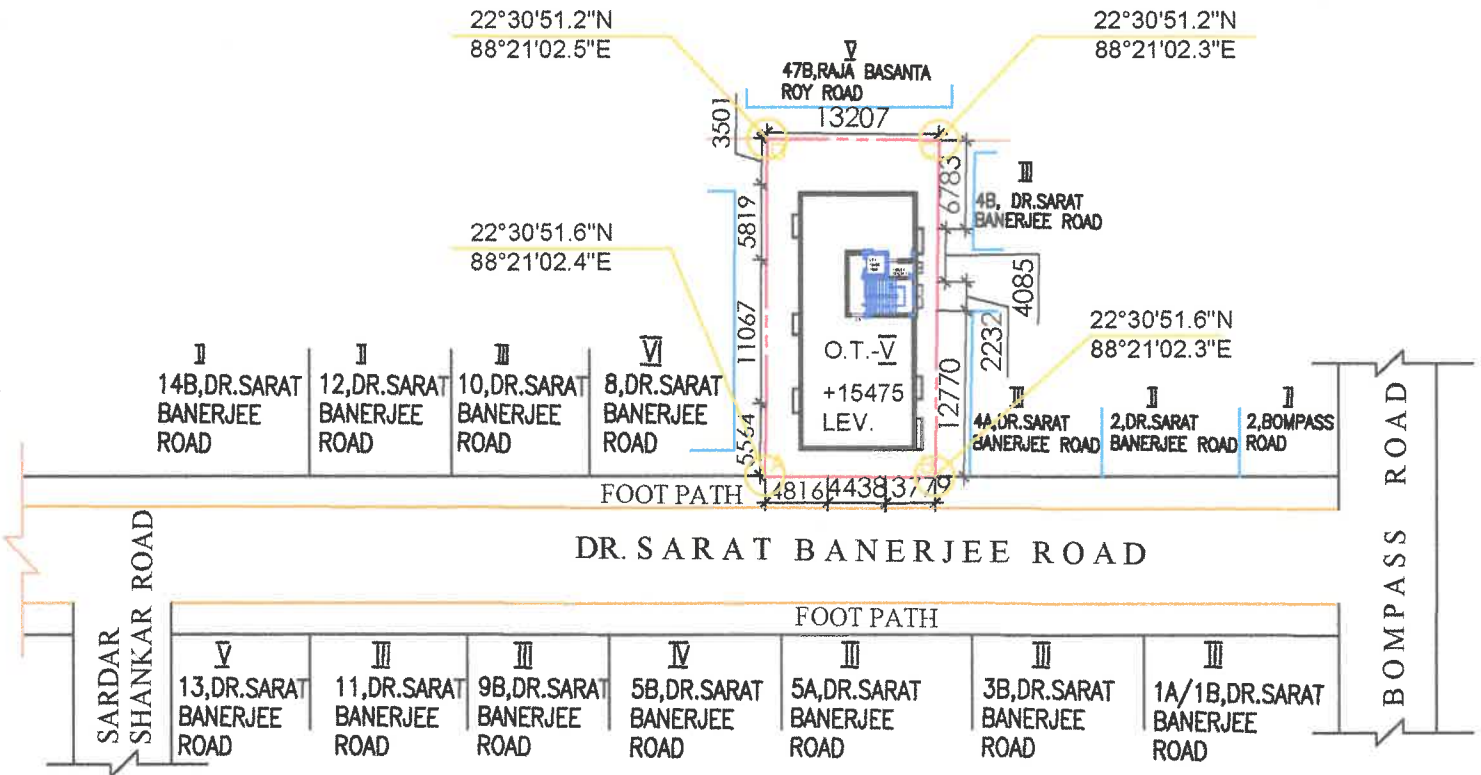

**SITE PLAN**  
**SCALE :1:600**

For Swastic Projects Pvt. Ltd

*[Signature]*  
Director