





SECTION = B-B

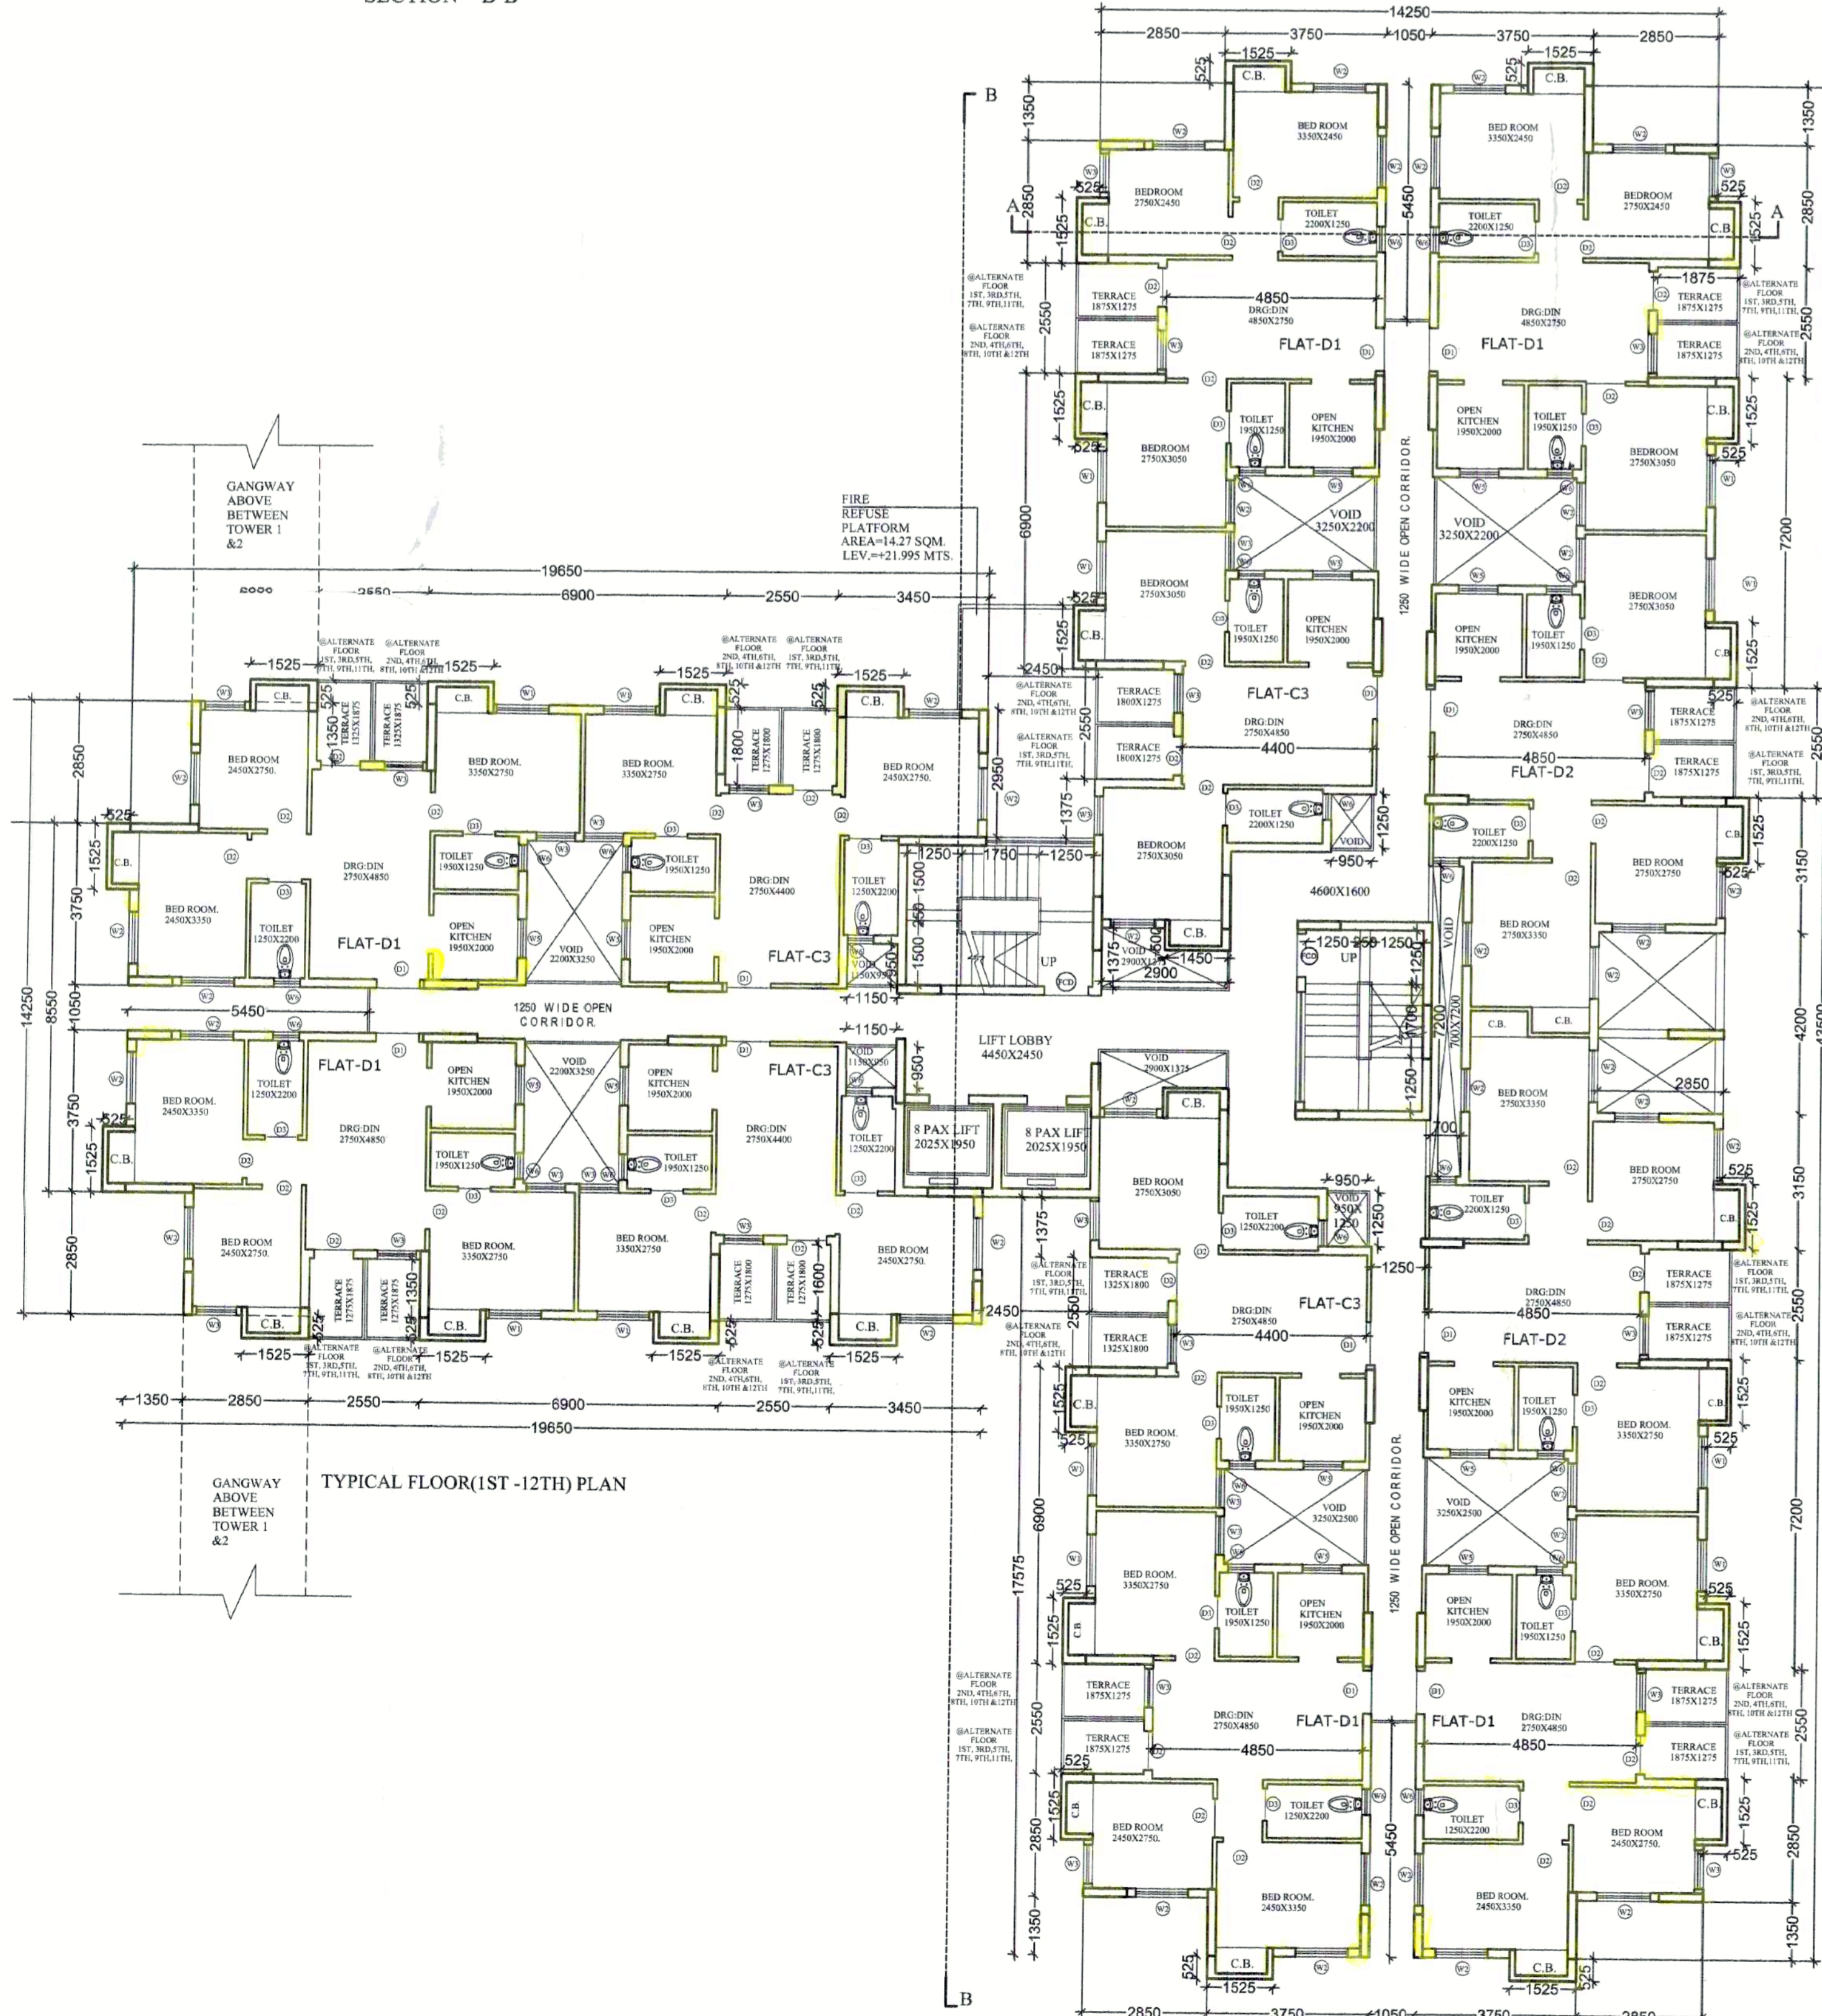

TYPICAL FLOOR (1ST-12TH) PLAN

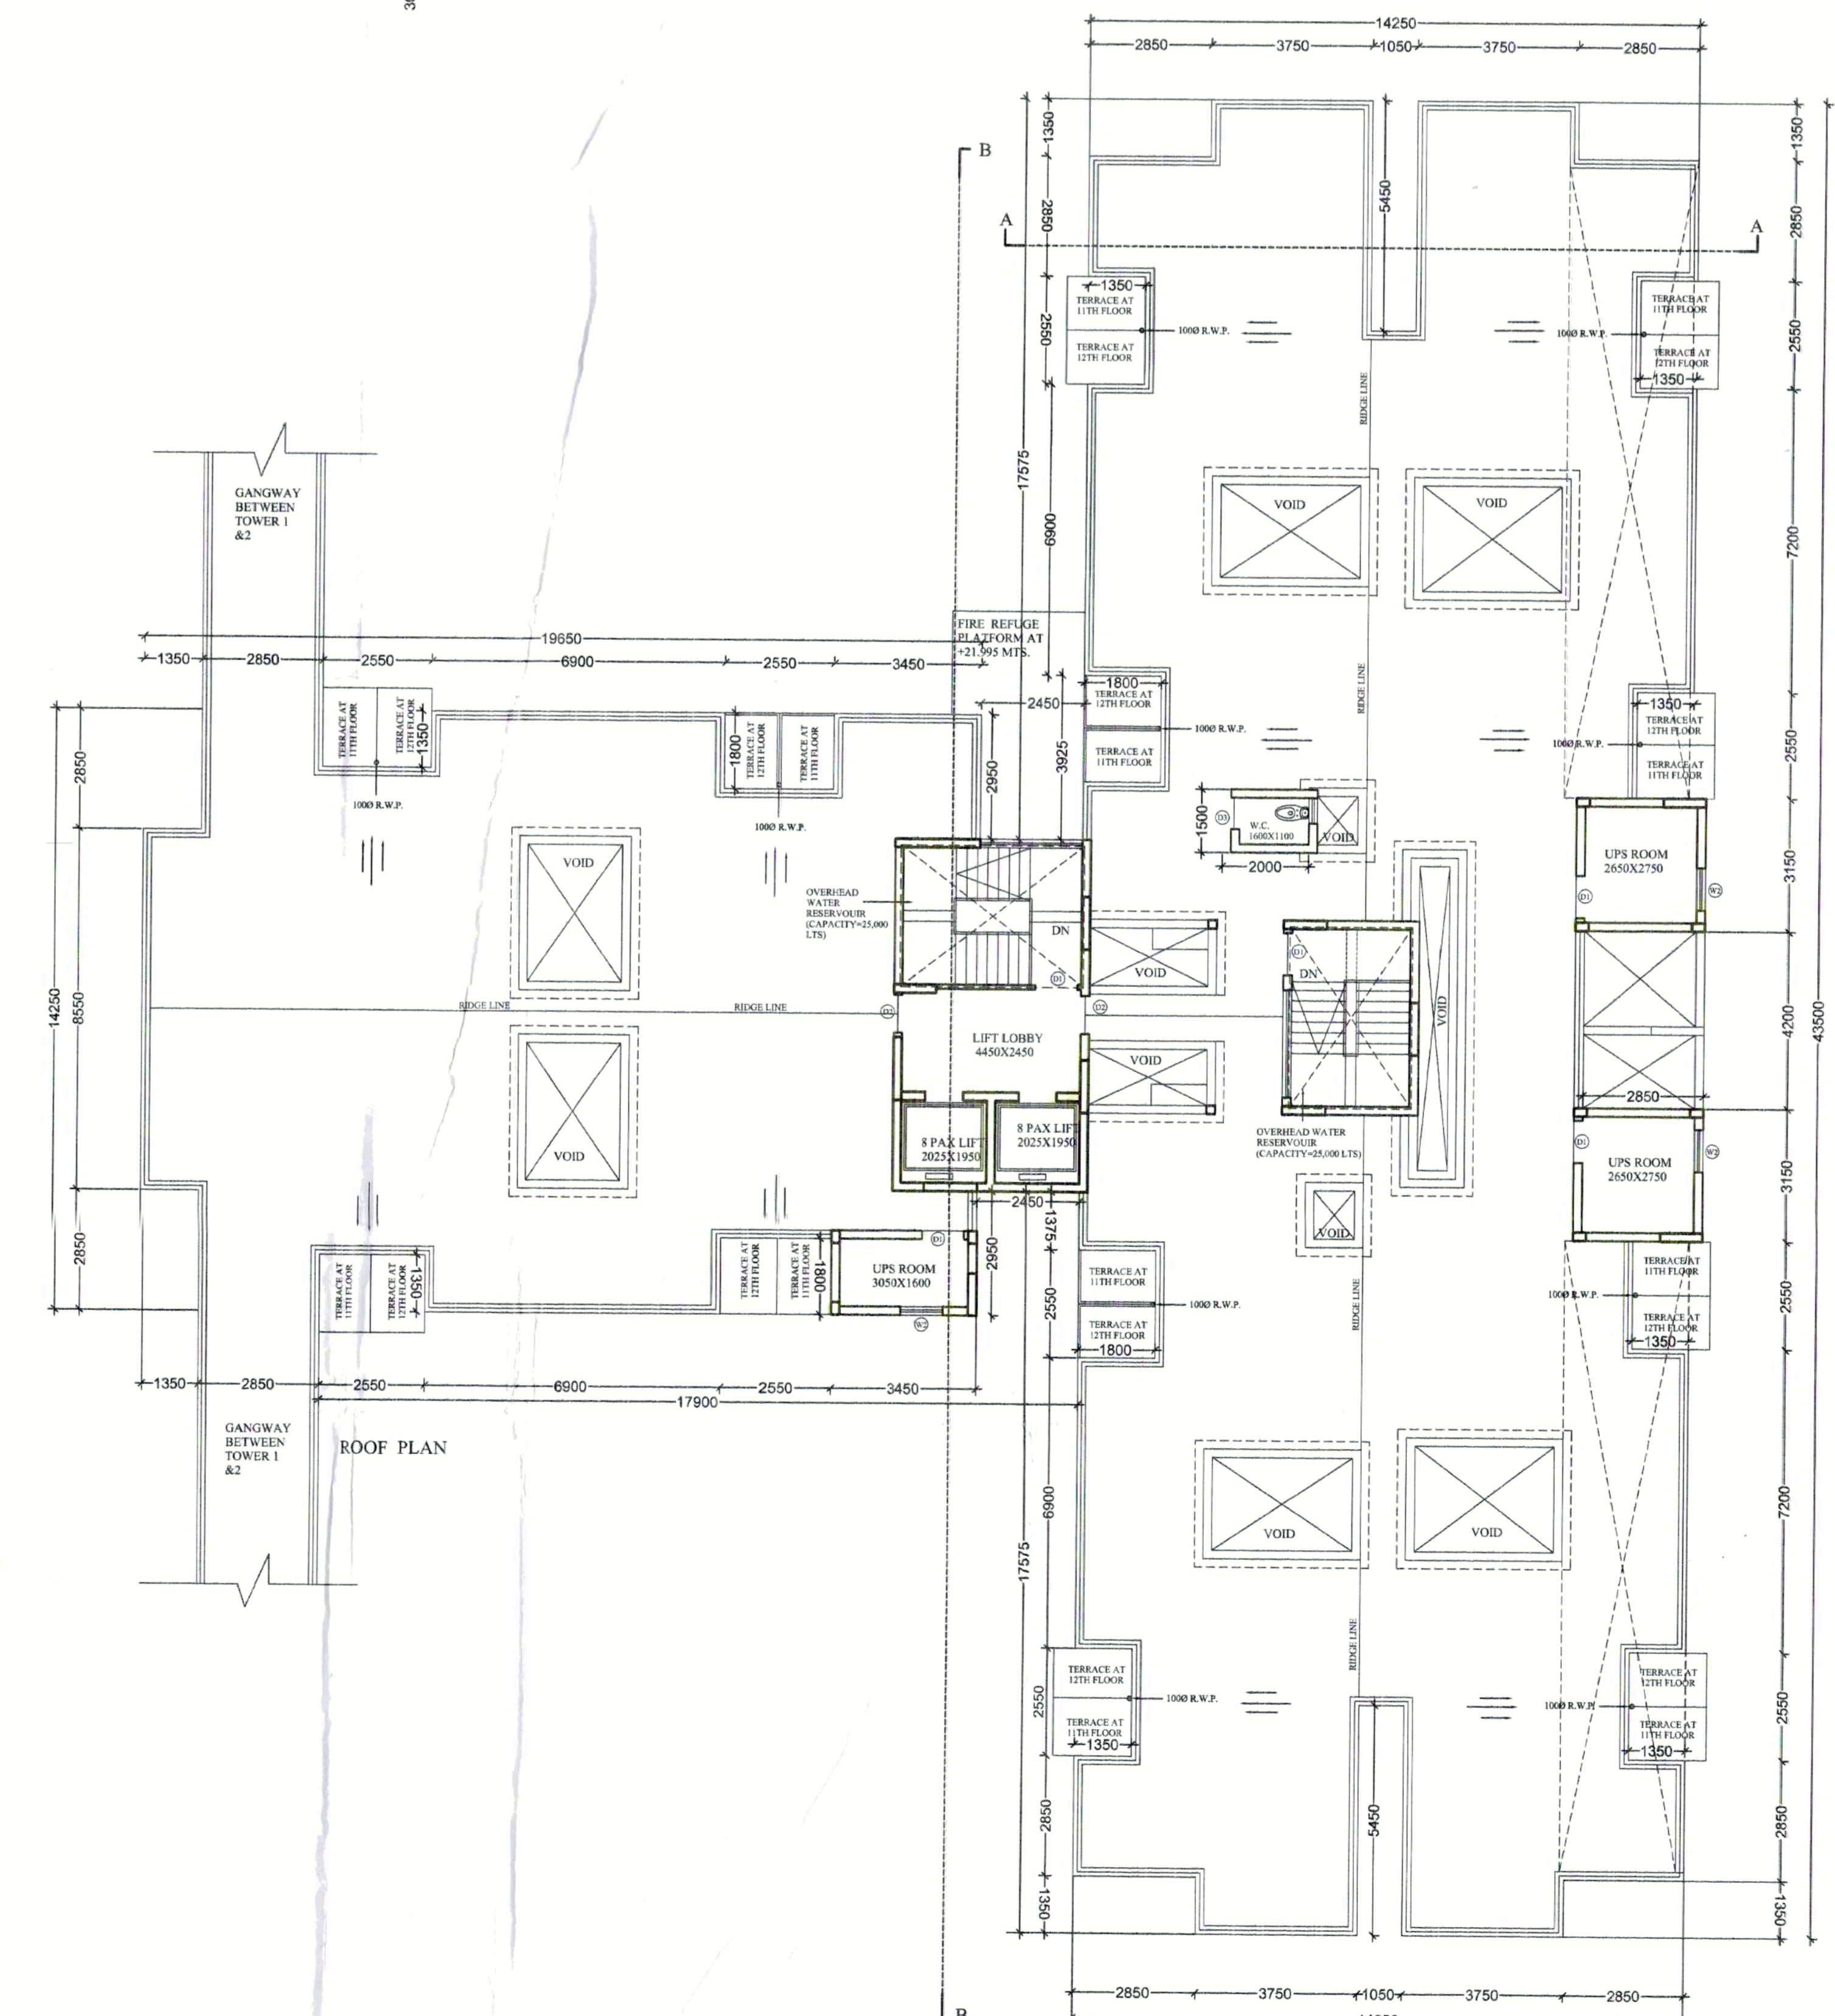

ROOF PLAN

- Vetted and recommended for sanction the building plan.
 - Before starting any construction, the site must conform with the plans sanctioned and all the conditions as specified in the plan should be fulfilled.
 - All building materials necessary for construction should conform to standards specified in the N. & C. of India.
 - Necessary steps should be taken for safety of lives of the adjoining public and private property during construction.
 - Construction site should be maintained to prevent mosquito breeding.
 - Design of all structural members including that of the foundation should conform to standards specified in the N. & C. of India.
 - The sanction is valid for 3 years from date of sanctioning.
 - Information required by the applicant to this end are :-
 - Commencement of work.
 - Completion of structural work up to slabs.
 - Completion of work.
 - No rain water pipe should be fixed or discharged on road or footpath.
 - The construction should be carried out as per specification of I.S. Code and sanctioned plan under the supervision of qualified professional engineers.
 - Construction of garbage vat, soak pit & water sewer should be done by the owners.
 - Any violation of the sanctioned plan shall mean demolition.
1. There should not be any court case or any complaint from any corner in respect of the said property as per plan.
 2. "South 24 Parganas Zilla Parishad" will not be liable if any dispute arises at the site.

PROJECT
PROPOSED PARTLY B+G+12 STORIED AFFORDABLE HOUSING AT PREMISES NO. - MOUZA - BHASA, J.L. NO. - 20, L.R. DAG NO. - 483 TO 485, 489 TO 495, 497 TO 499, 513 TO 517, 727. P.S.- BISHNUPUR, DIST - 24 PGS (SOUTH).
(PARTLY REVISED SANCTION DONE VIDE FILE NO. - 558/688/Rev/KMDA, Dtd 01-04-2019.)

OWNER
 EDEN REALITY PVT. LTD.
 Director: MALAY KUMAR GHOSH
 Director: MALAY KUMAR GHOSH

SPECIFICATION :-
 1. ALL DIMENSIONS ARE IN MM UNLESS IT IS MENTIONED.
 2. ALL EXTERNAL BRICK WALLS ARE 200 MM THICK AND INTERNAL 100 MM THICK.
 3. ALL BRICKWORK PLASTERING INSIDE OR OUTSIDE ARE IN THE RATIO OF 1:8:14 RESPECTIVELY AND OUTSIDE PLASTERING CONTAINS WATER PROOFING.
 4. ALL CIVIL WORKS ARE AS PER IS 456 AND ALL REINFORCEMENT AS PER IS 1176.
 5. ALL R.C.C. WORKS ARE IN THE RATIO M-25.
 6. ALL PRECAUTIONARY MEASURES SHALL BE TAKEN AT THE TIME OF CONSTRUCTION.
 7. DEPTH OF WATER RESERVOIR SHALL NOT BE MORE THAN THE DEPTH OF MAIN COLUMN FOUNDATION.

DOOR WINDOW SCHEDULE:

DOOR				WINDOW			
NO.	WIDTH	HEIGHT	LINTEL HEIGHT	NO.	WIDTH	HEIGHT	LINTEL HEIGHT
D1	1000	2100	2100	W1	1200	1800	2100
D2	900	2100	2100	W2	1200	1200	2100
D3	750	2100	2100	W3	900	1200	2100
D4	1200	2100	2100	W4	750	1200	2100
D5	1000	2100	2100	W5	900	1000	2100
				W6	600	900	2100

REVISIONS

REV.NO.	REV.DATE	DESCRIPTION	REV.BY

SIGNATURE OF OWNER & SEAL
 Director: MALAY KUMAR GHOSH
 Director: MALAY KUMAR GHOSH

WE DO HEREBY CERTIFY THAT THE FOUNDATION AND SUPERSTRUCTURE OF THE BUILDING PROPOSED FOR CONSTRUCTION ON PREMISES NO. MOUZA- BHASA, J.L. NO. 20, L.R. DAG. NO. - 483 TO 485, 489 TO 495, 497 TO 499, 513 TO 517, 727. P.S.- BISHNUPUR, DIST - 24 PGS (SOUTH) HAVE BEEN SO DESIGNED BY ME /US WILL MAKE SUCH FOUNDATION AND SUPERSTRUCTURE SAFE IN ALL RESPECTS INCLUDING THE CONSIDERATION OF BEARING CAPACITY AND SETTLEMENT OF SOIL ETC.

SIGNATURE OF ARCHITECT & SEAL
 MALAY KUMAR GHOSH
 REGN. NO. CA/92/14854
 35A, DR. SARAT BANERJEE ROAD, KOLKATA-700029

SIGNATURE OF STRUCTURAL ENGINEER & SEAL
 KOUSHIK SENGUPTA
 B.E. (CIVIL), M.E. (STRUCTURE)
 ESE-1/76 (K.M.C.)

SIGNATURE OF GEO-TECHNICAL ENGINEER & SEAL
 ALOK ROY
 Expanded Geotechnical Engineer
 Kolkata Municipal Corporation
 Class. No. G/10/11
 6A, Milan Park, Garia, Kolkata-700 084

TYPE BLOCK-1-TOWER-2
TYPICAL FLOOR (1ST TO 12TH) PLAN, ROOF PLAN, SECTION-B-B.

DWG. NO. ESP / 2020 / EDEN JOKA / SANC / ARCH-9

DESIGNED	M.G.	REF.
CHECKED	M.G.	SCALE 1:100
DEALT	SANDHYA/S/07	DATE 05.12.2020

ARCHITECT
 ESPACE PLANNING SERVICES PVT. LTD.
 35A, DR. SARAT BANERJEE ROAD, KOLKATA-700029
 P.A. PHONE: 033-46414100, 033-46414101, email: espaces@espaces.com