



GROUND FLOOR PLAN SCALE: 1:100

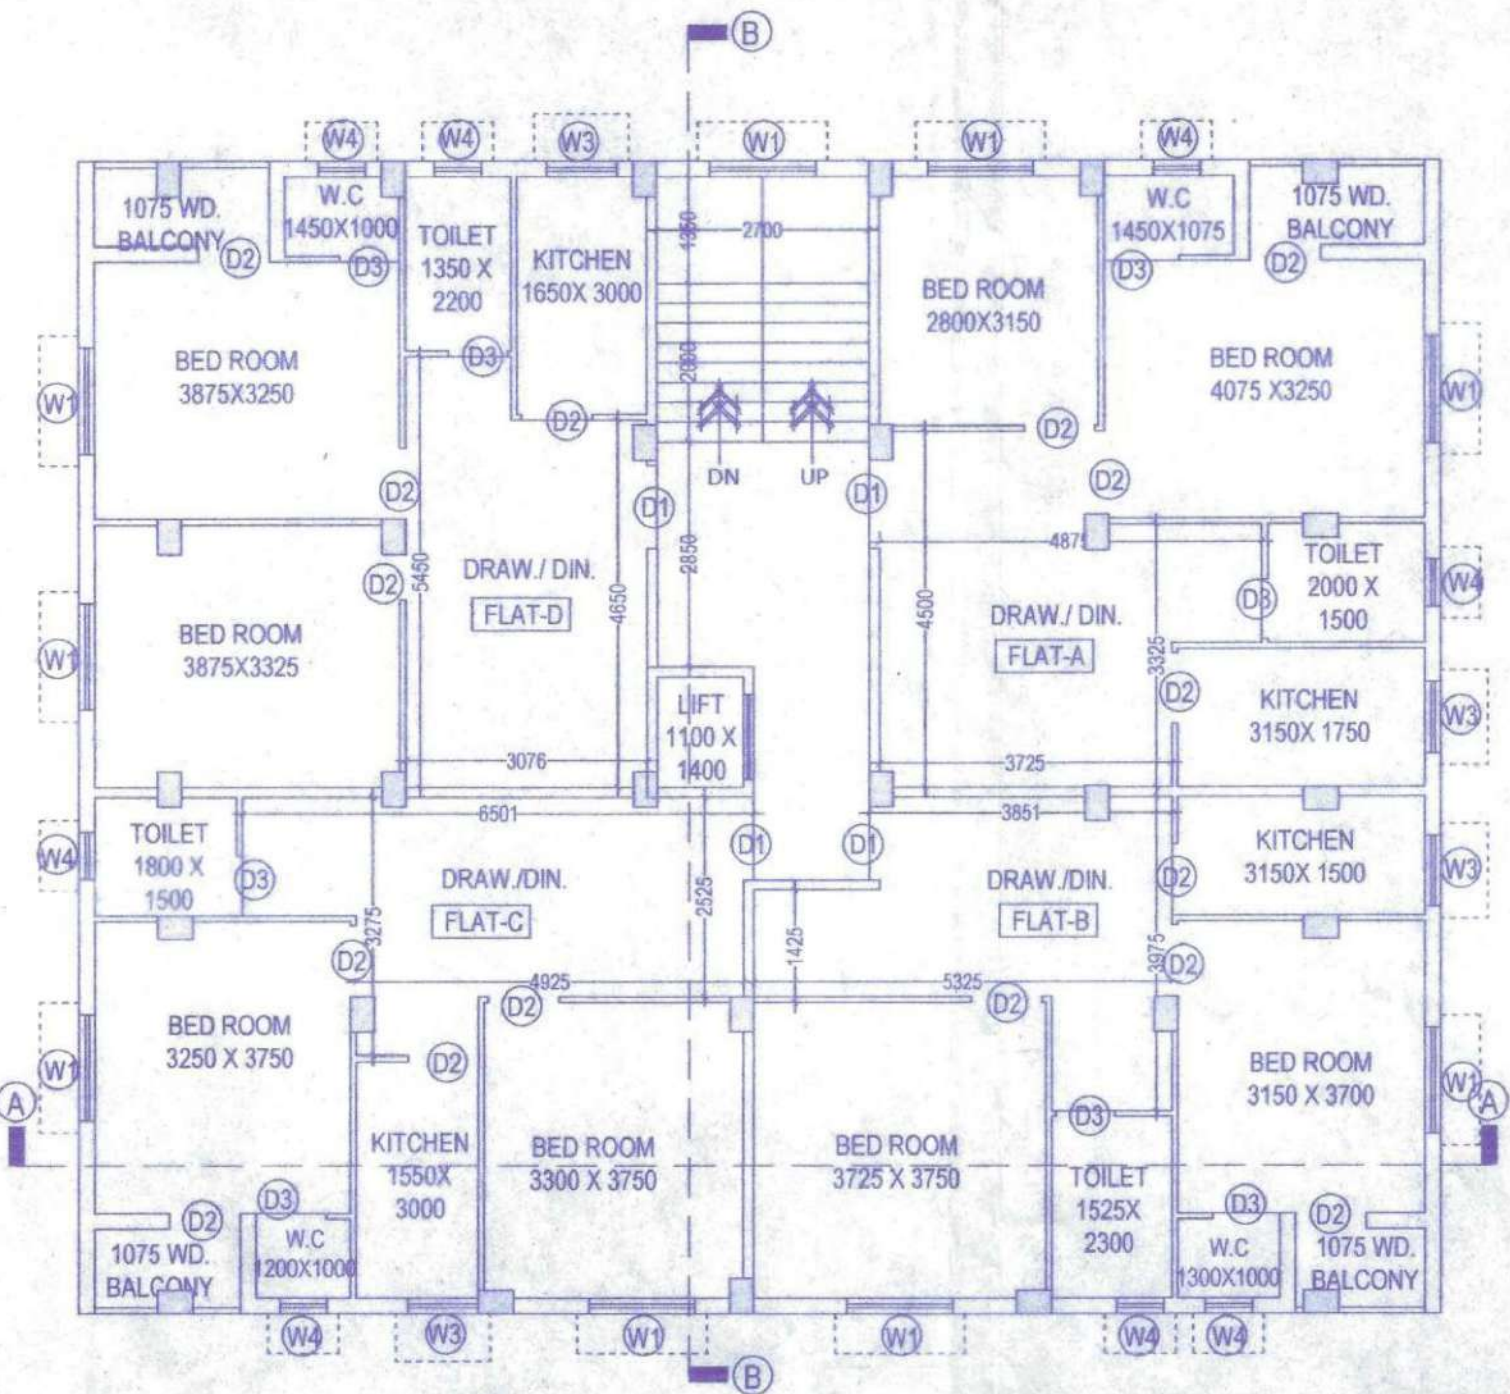

TYPICAL (FIRST & SECOND) FLOOR PLAN

SCALE: 1:100

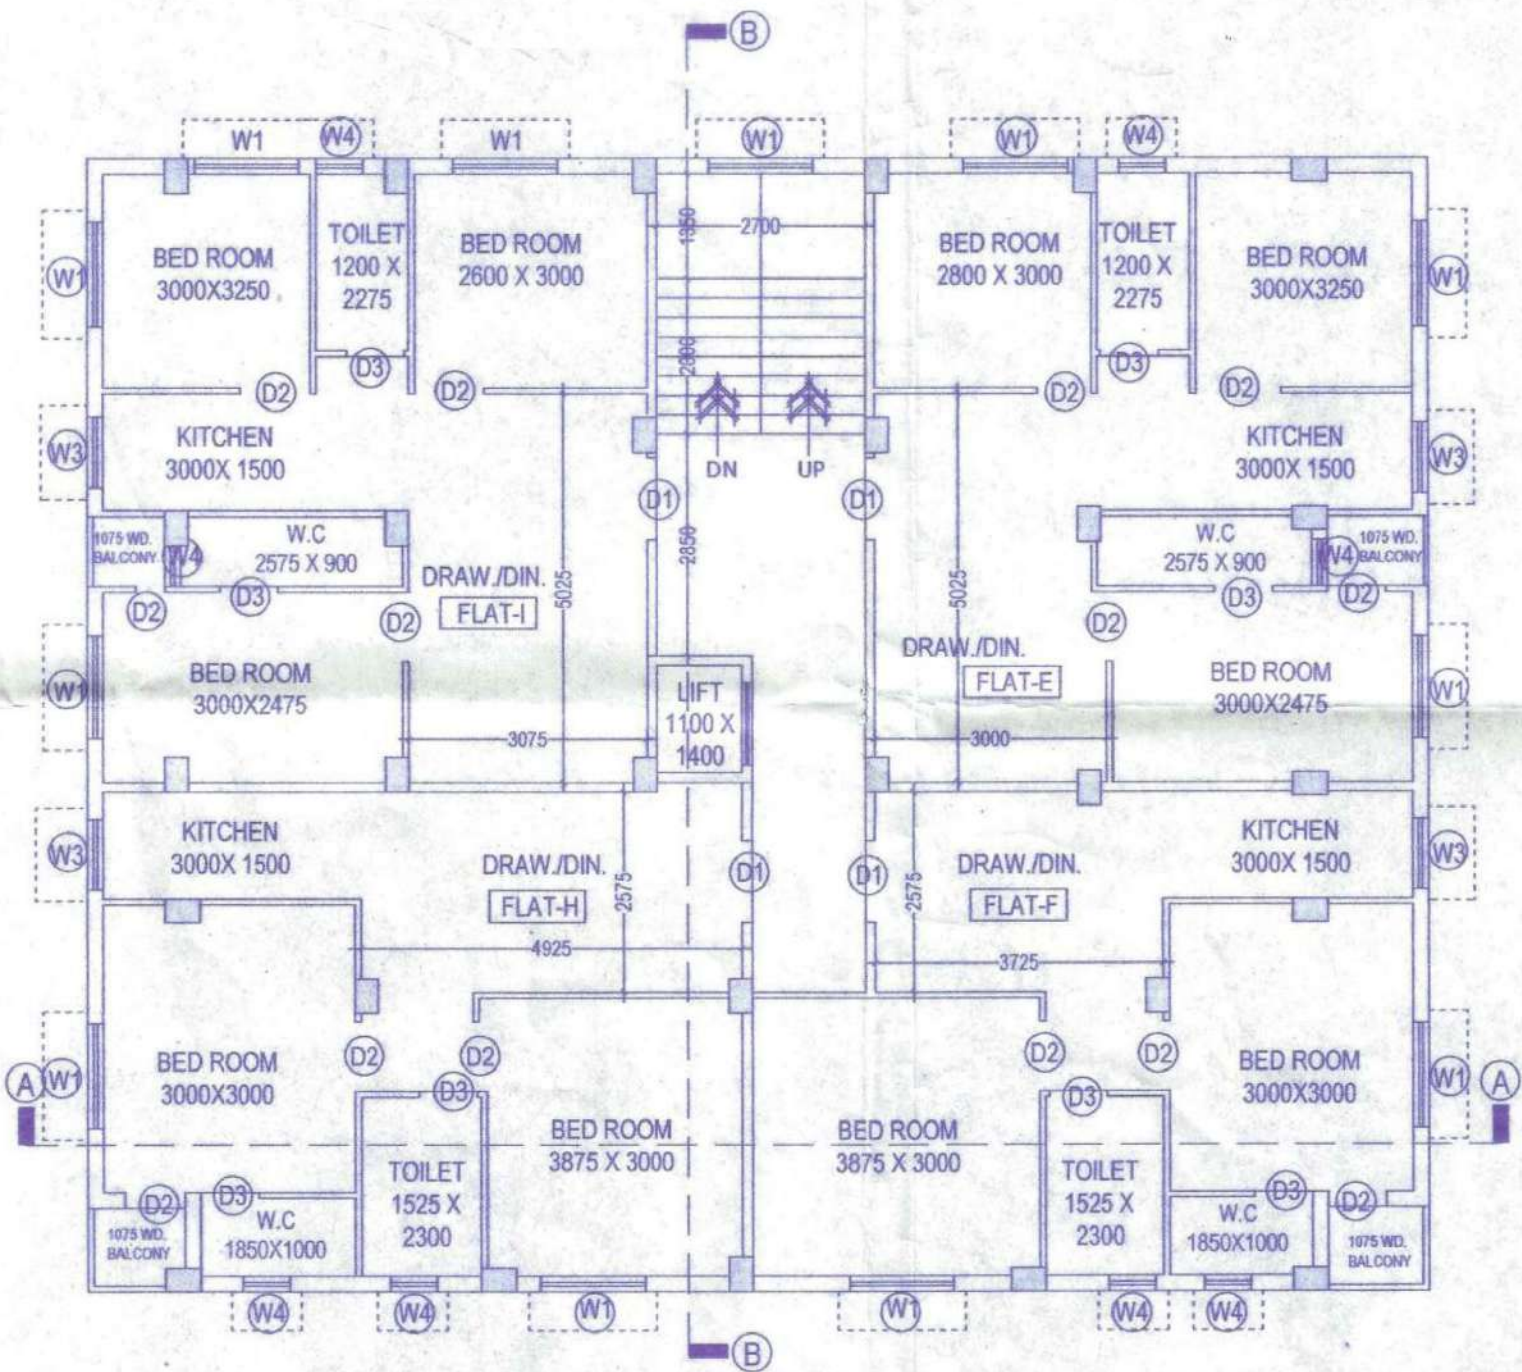

TYPICAL (THIRD & FOURTH) FLOOR PLAN

SCALE: 1:100