

- GENERAL NOTES:**
1. ALL DIMENSIONS ARE UNFINISHED DIMENSIONS UNLESS OTHERWISE SPECIFIED.
 2. ALL EXTERNAL WALLS ARE 200 THK & INTERNAL WALLS ARE 150 THK.
 3. ALL EXTERNAL WALLS ARE TO BE CONSTRUCTION WITH 100MM LAYER OF INSULATION.
 4. ALL EXTERNAL WALLS ARE TO BE CONSTRUCTION WITH 100MM LAYER OF INSULATION.
 5. DISCREPANCIES IF ANY SHOULD BE BROUGHT TO THE NOTICE OF THE ARCHITECT.
 6. DETAIL DRAWINGS SHALL SUBMIT TO THE ARCHITECT FOR APPROVAL.
 7. CONTRACTOR TO CHECK & VERIFY ALL DIMENSIONS BEFORE EXECUTION OF THE WORK.
 8. ALL DIMENSIONS SHALL BE IN METERS UNLESS OTHERWISE SPECIFIED.
 9. ALL DIMENSIONS SHALL BE IN METERS UNLESS OTHERWISE SPECIFIED.
 10. THESE SHALL BE PREPARED FOR HANDLING TOILET HANDICAPPED ACCESSIBLE MAP FREE ESCAPES ETC.

DOOR & WINDOW SCHEDULE

SCHEDULE OF DOORS & WINDOWS:			
MARK	WIDTH	HEIGHT	REMARKS
W1	900	1900	2450
W2	900	1900	2450
W3	1000	1900	2450
W4	600	1900	2450
W5	1500	1900	2450
DOORS			
D1	1200	2100	2150
D2	1500	2100	2150
D3	1800	2100	2150
D4	1000	2100	2150
D5	800	2100	2150
D6	1500	2100	2150
D7	2100	2100	2150
D8	2400	2100	2150
ROLLING SHUTTER			
RS1	2400	3000	3050
RS2	600	3000	3050
RS3	1500	3000	3050

CERTIFICATE OF ARCHITECT

I CERTIFY THAT ALL THE ARCHITECTURAL DIMENSIONS OF THE PROJECT AS PER THE DRAWINGS AND SPECIFICATIONS ARE CORRECT AND COMPLETE. I HAVE CHECKED THE DRAWINGS AND SPECIFICATIONS AND I AM SURE THAT THEY ARE CORRECT AND COMPLETE. I HAVE ALSO CHECKED THE DIMENSIONS OF THE PROJECT AND I AM SURE THAT THEY ARE CORRECT AND COMPLETE. I HAVE ALSO CHECKED THE DIMENSIONS OF THE PROJECT AND I AM SURE THAT THEY ARE CORRECT AND COMPLETE.

[Signature]
 ARCHITECT

CERTIFICATE OF STRUCTURAL ENGINEER

I CERTIFY THAT THE STRUCTURAL DIMENSIONS AND SPECIFICATIONS OF THE PROJECT AS PER THE DRAWINGS AND SPECIFICATIONS ARE CORRECT AND COMPLETE. I HAVE CHECKED THE DRAWINGS AND SPECIFICATIONS AND I AM SURE THAT THEY ARE CORRECT AND COMPLETE. I HAVE ALSO CHECKED THE DIMENSIONS OF THE PROJECT AND I AM SURE THAT THEY ARE CORRECT AND COMPLETE. I HAVE ALSO CHECKED THE DIMENSIONS OF THE PROJECT AND I AM SURE THAT THEY ARE CORRECT AND COMPLETE.

[Signature]
 STRUCTURAL ENGINEER

SIGNATURE OF ARCHITECTURAL ENGINEER

[Signature]
 ARCHITECTURAL ENGINEER

SIGNATURE OF STRUCTURAL ENGINEER

[Signature]
 STRUCTURAL ENGINEER

PROJECT: B-8+13 STORED MERCANTILE-ASSEMBLY BUILDING AT PREMISES NO. 02-9178, PLOT NO. CF72, ACTION AREA I, NEW TOWN, KOLKATA - 700158

CONSULTANT: ARCHITECT

ARCHITECT: SRI LAKSHMI ARCHITECTS

ARCHITECTURAL DRAWING

SERVICE FLOOR PLAN


SCALE: 1:100

DATE: 31/03/2023

DRAWN BY: MB/MP

CHECKED BY: ANMB

DWG NO.: RICH/MDA-S-06

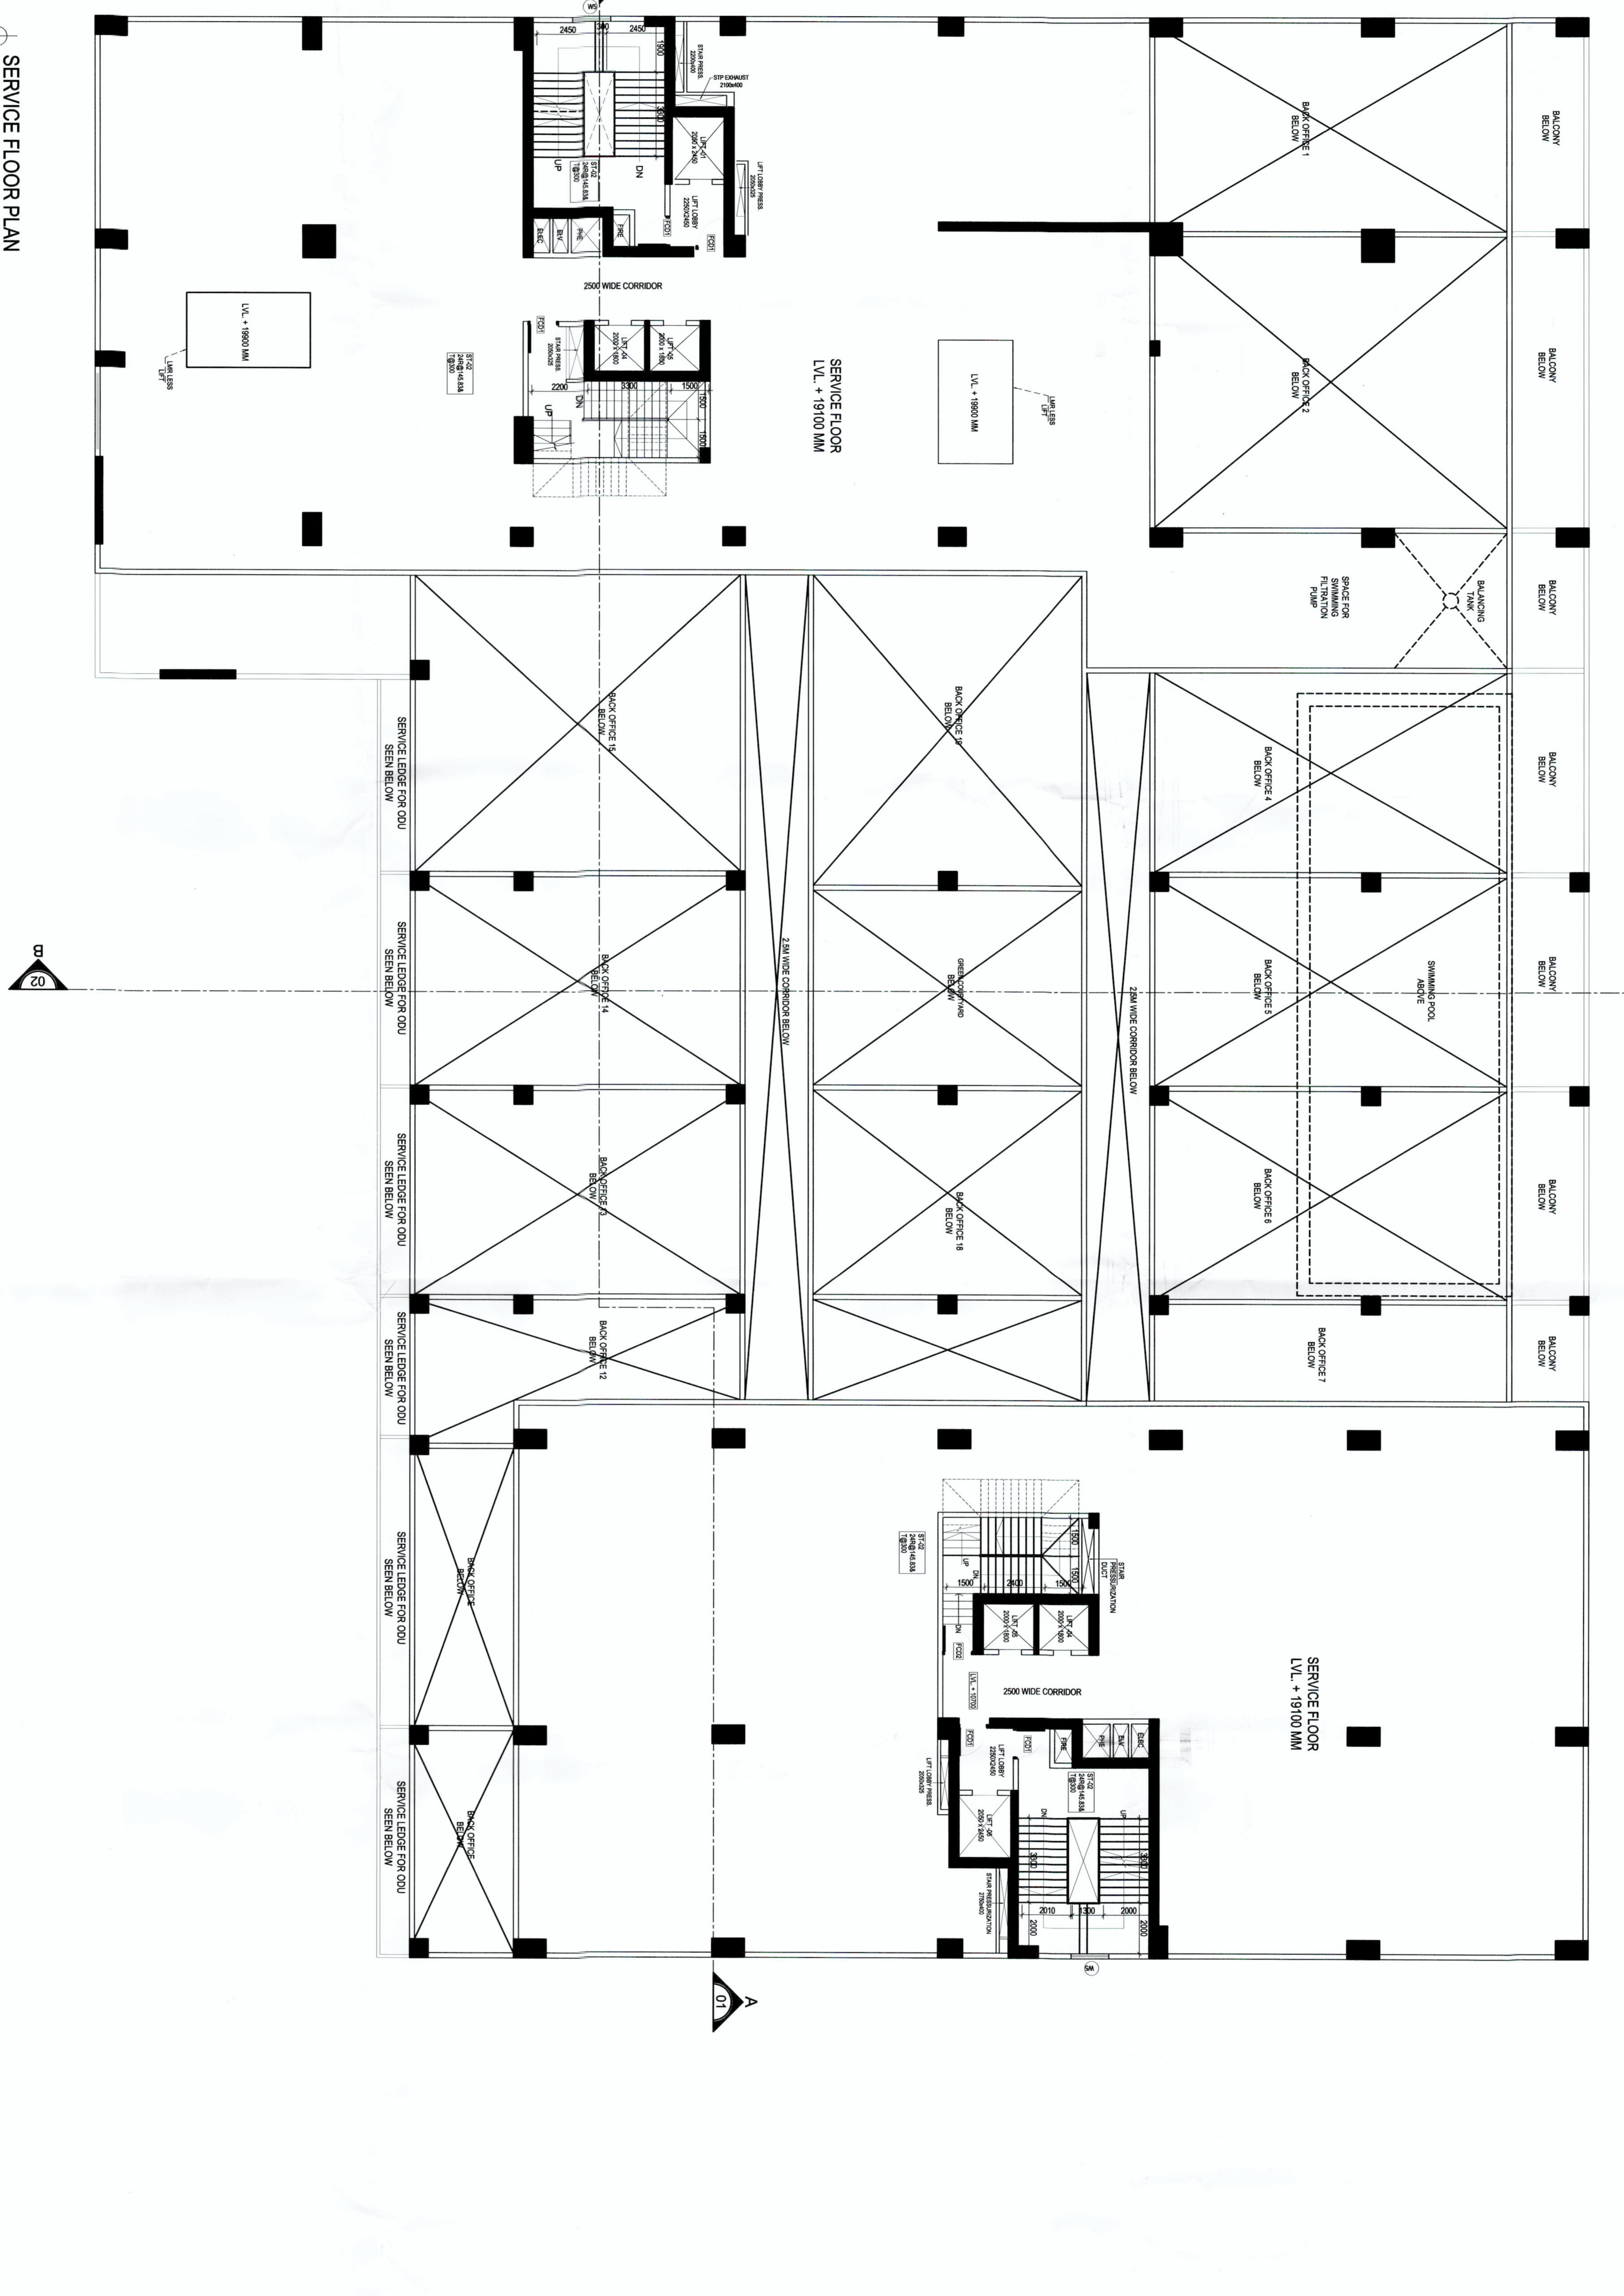

SERVICE FLOOR PLAN
 SCALE: 1:100

SPECIAL NOTE:

1. BASEMENT IS MECHANICALLY VENTILATED.
2. ALL LEFT LOBBY AT BASEMENT LVL. TO BE PRESSURIZED AS PER THE WORKING DRAWINGS.
3. ALL FINE TOWN LEFT LOBBY TO BE PRESSURIZED AS PER THE WORKING DRAWINGS.
4. ALL INTERNAL STAIR WELLS & SERVICE WELLS TO BE PRESSURIZED AS PER THE WORKING DRAWINGS.
5. ALL INTERNAL STAIR WELLS & SERVICE WELLS TO BE PRESSURIZED AS PER THE WORKING DRAWINGS.
6. NON-COMBUSTIBLE WITH 2 HRS FIRE RATED WALL.

SANCTION DRAWINGS

COPYRIGHT: THIS DRAWING IS THE PROPERTY AND COPYRIGHT OF SALENT. IT SHALL NOT BE COPIED OR REPRODUCED IN ANY MANNER WHATSOEVER AND SHALL BE USED ONLY FOR THE PROJECT ISSUED FOR THIS DRAWING TO BE EXECUTED ON SITE SUBJECT TO THE APPROVAL OF COMPETENT AUTHORITY.