



FRONT ELEVATION




EAST SIDE ELEVATION

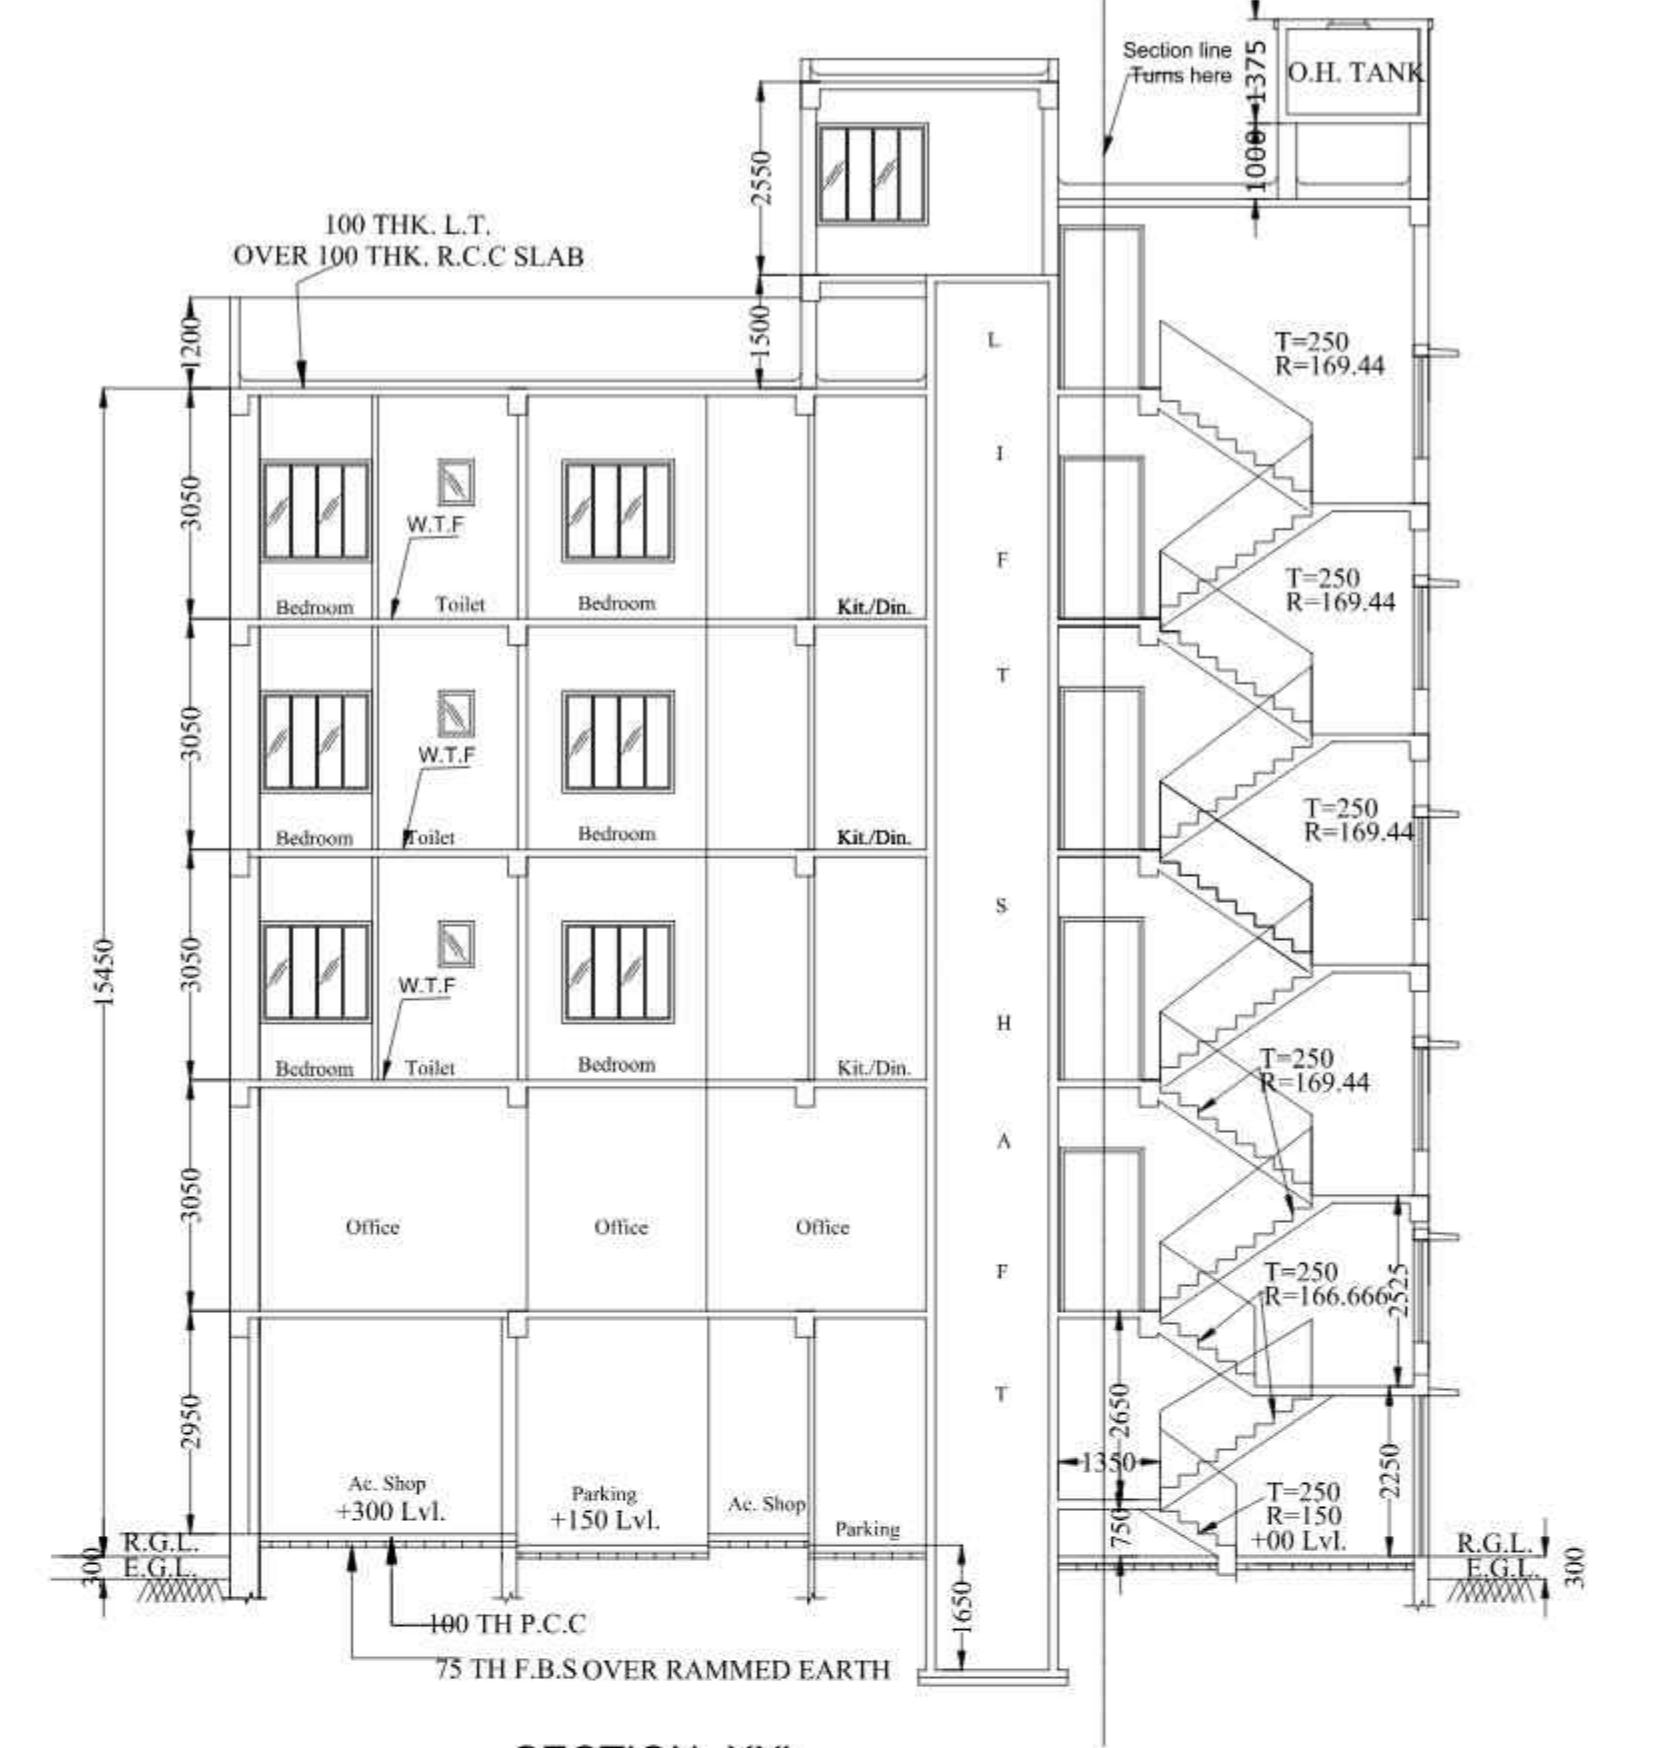


SECTION- XX'

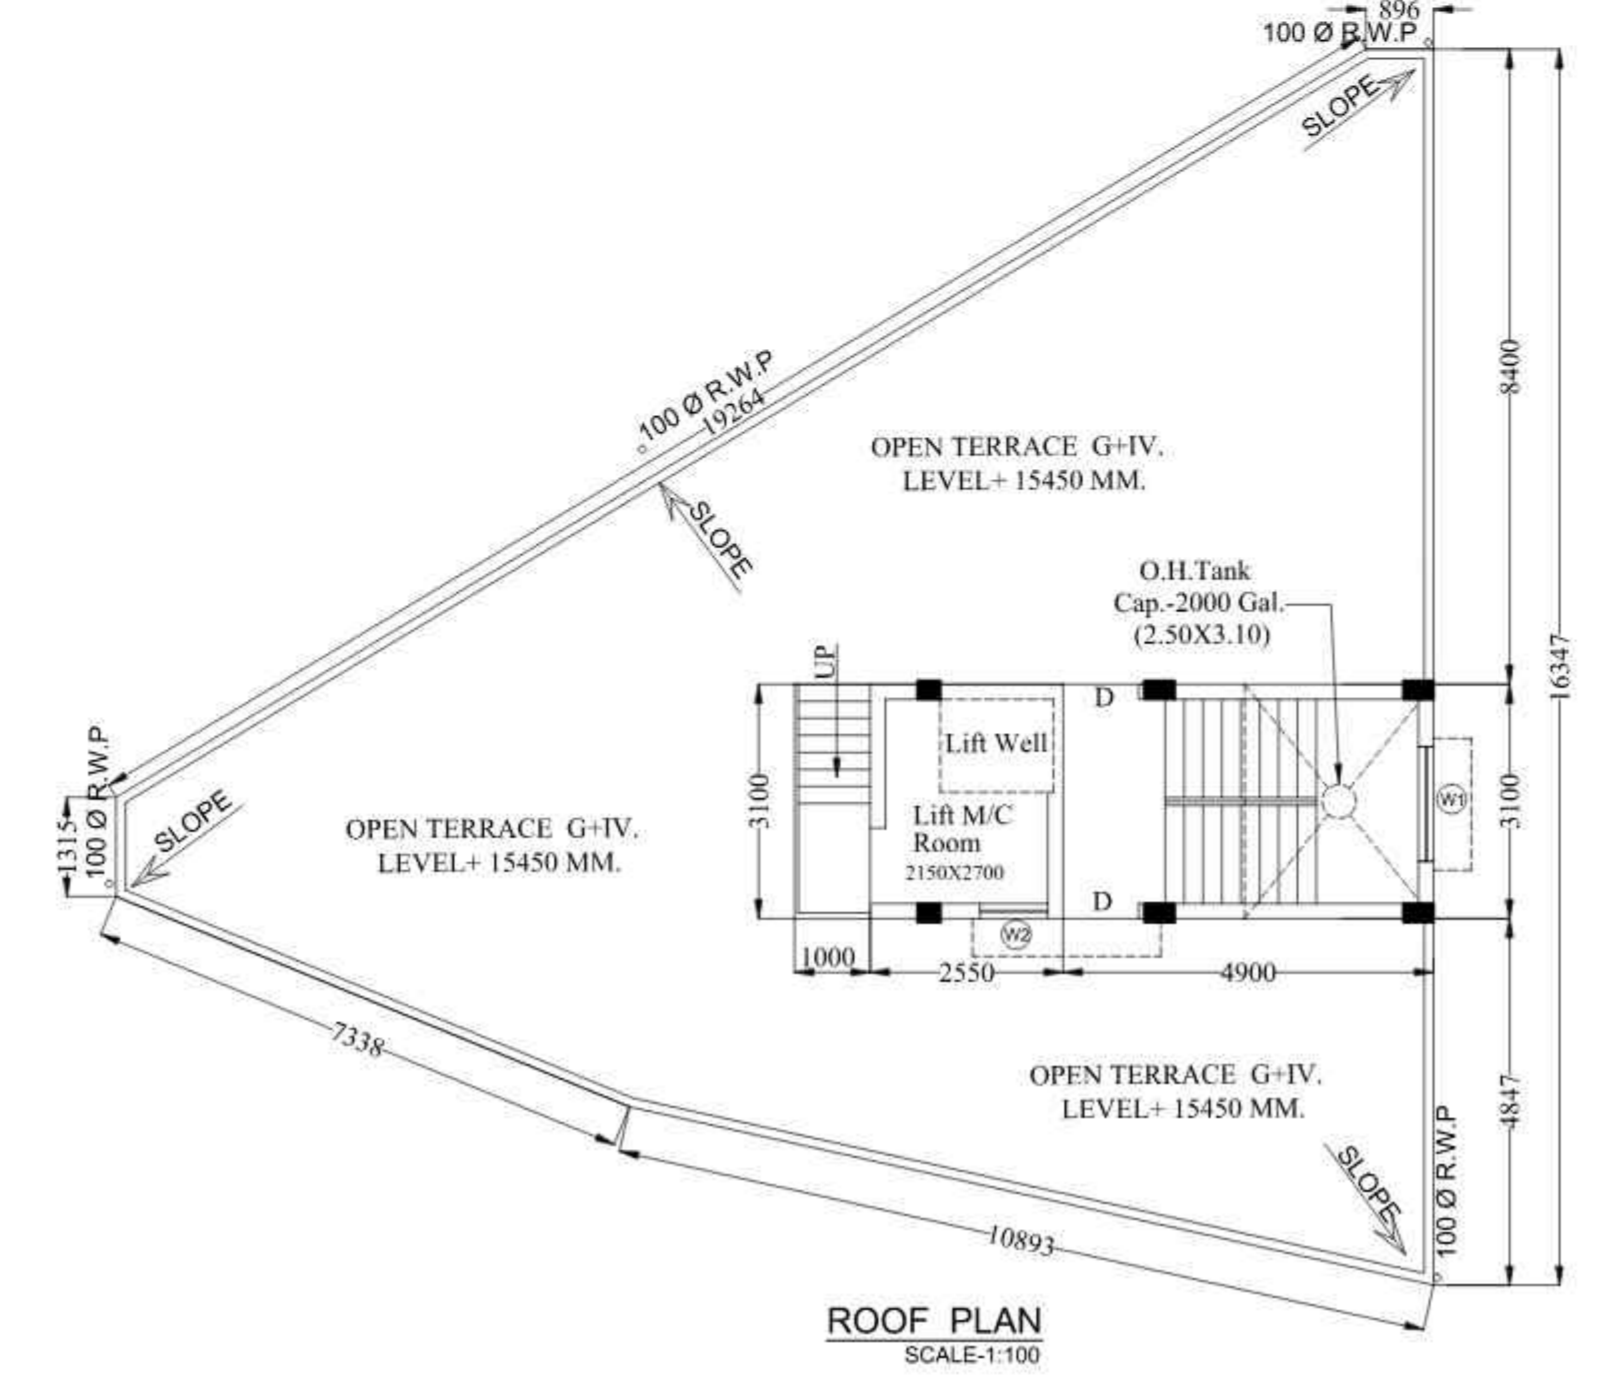


ROOF PLAN SCALE:1:100

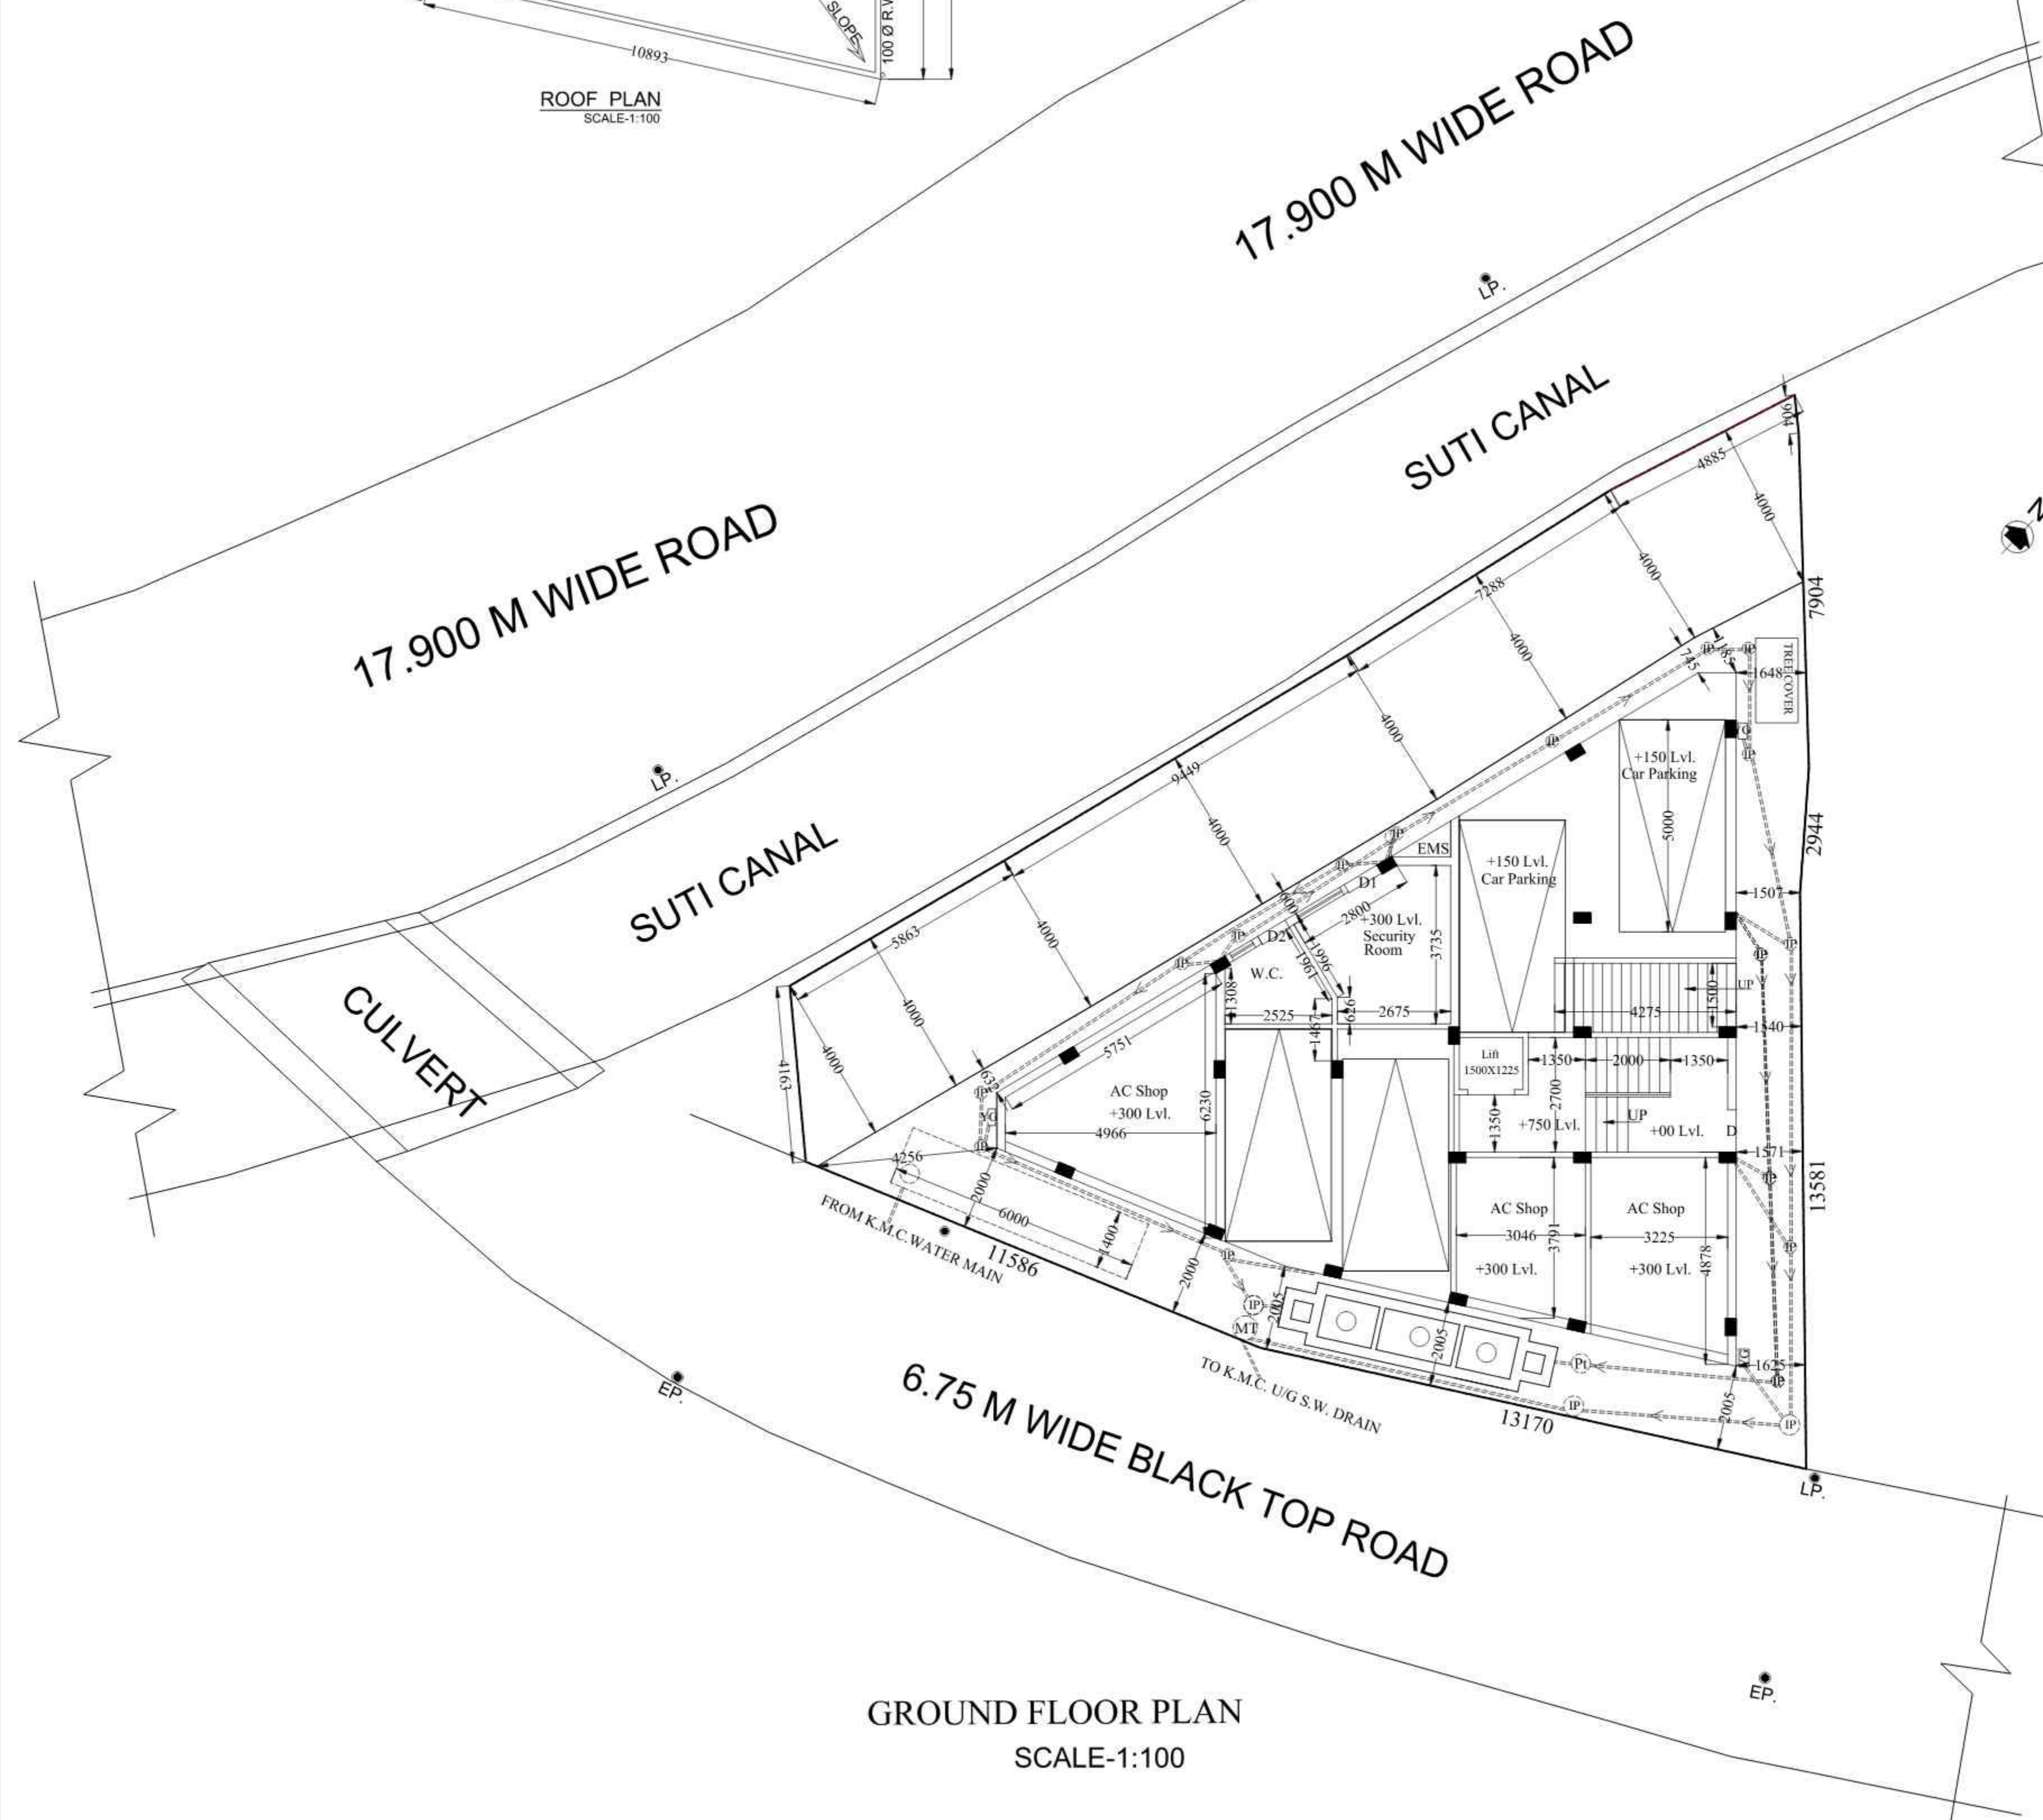


GROUND FLOOR PLAN SCALE:1:100

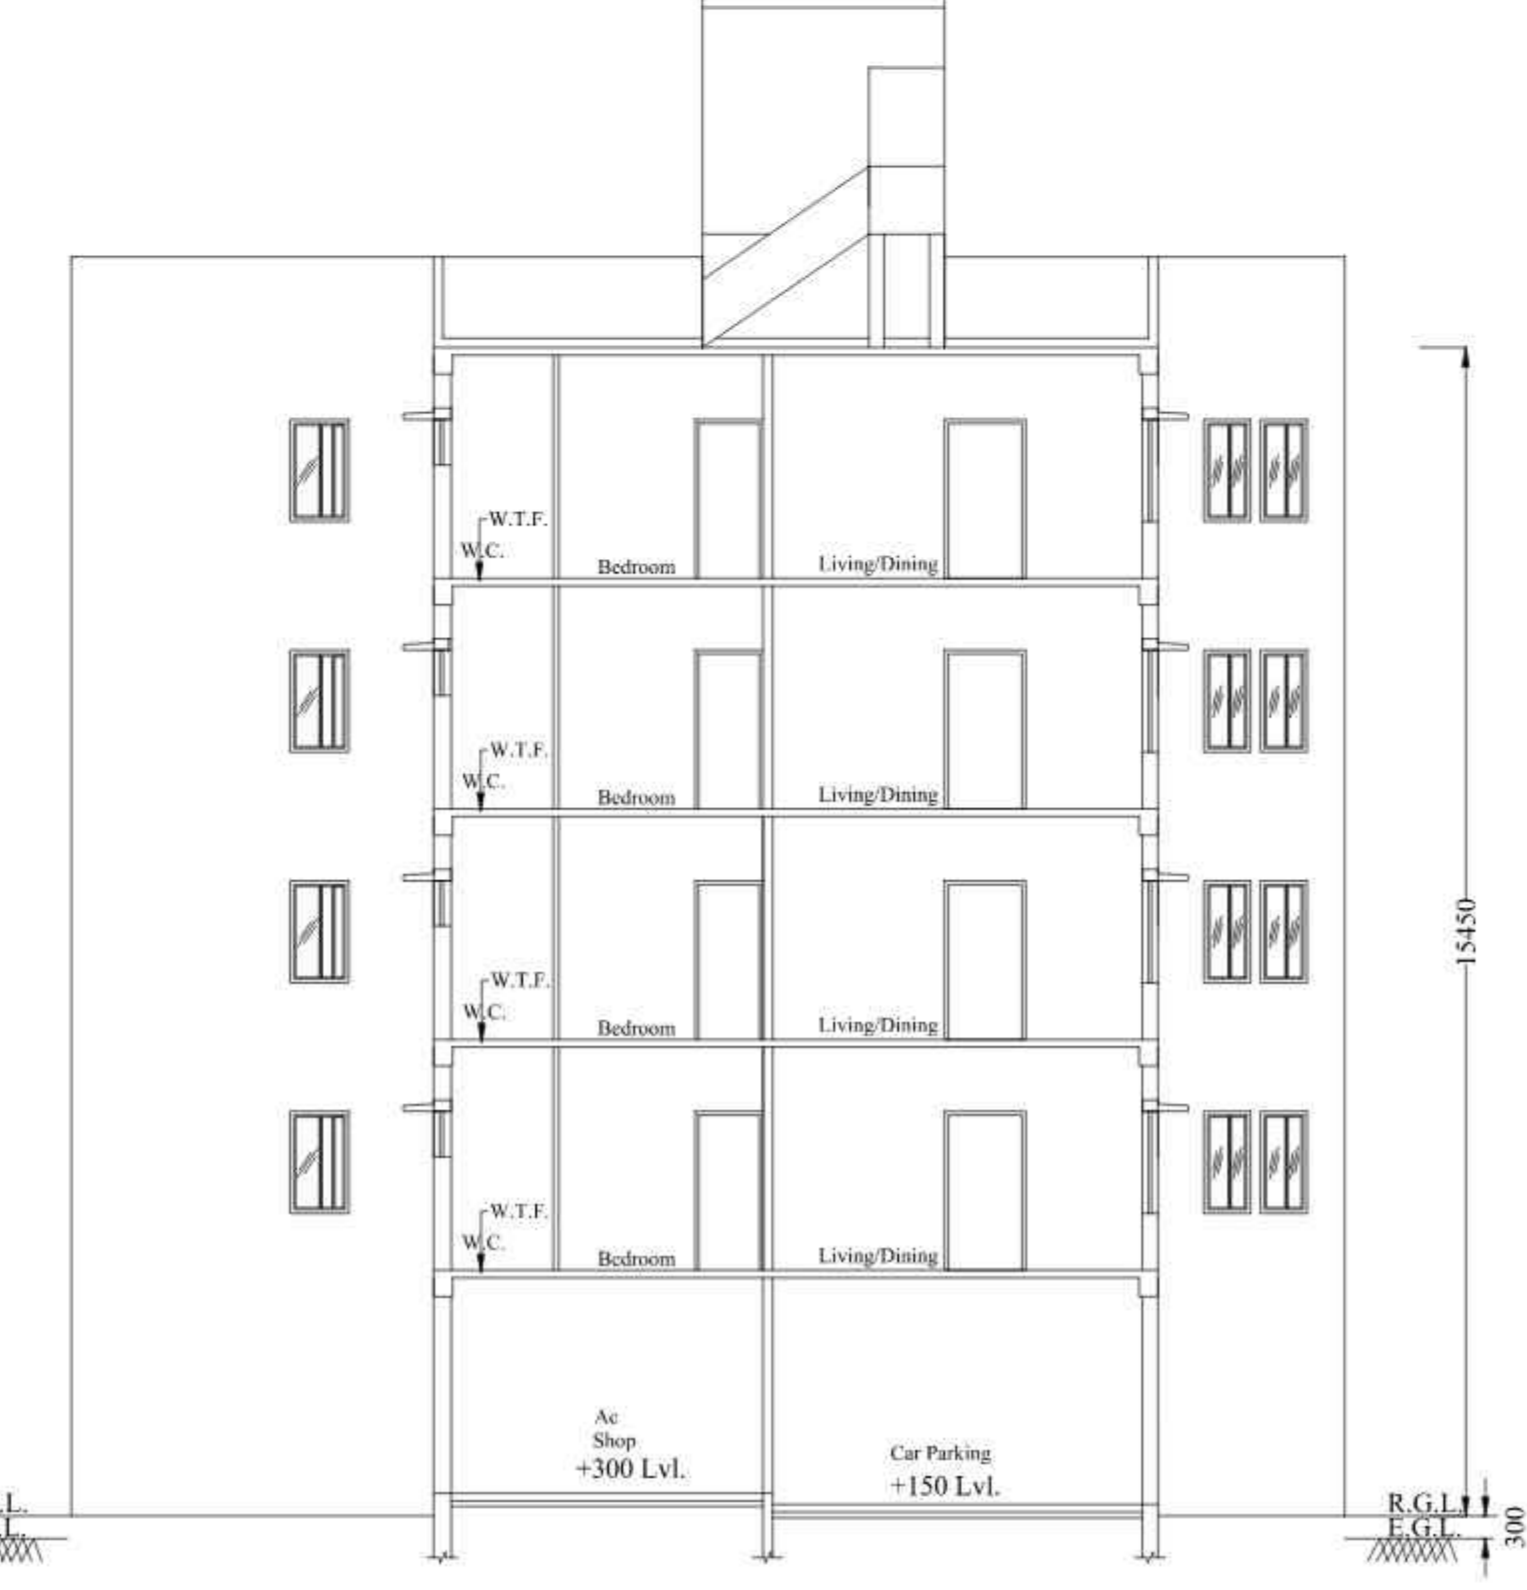

SECTION- YY'

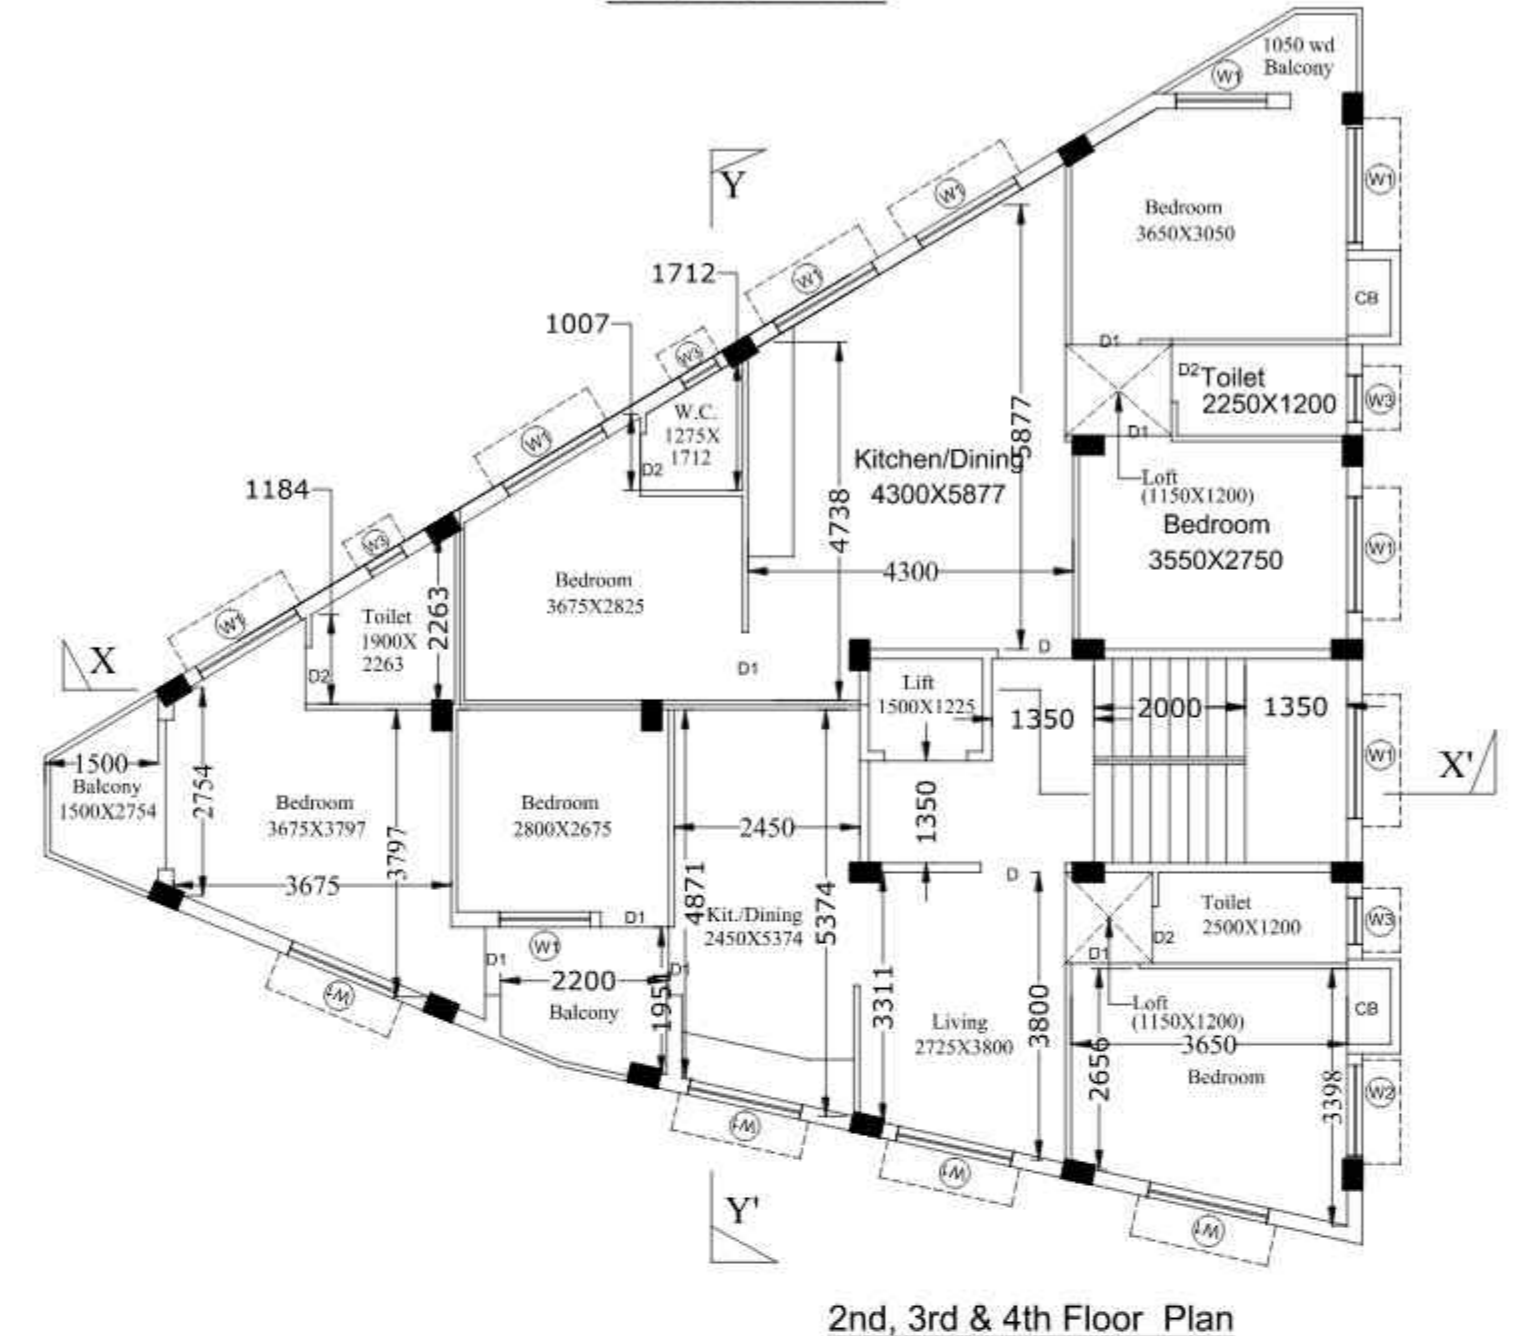

2nd, 3rd & 4th Floor Plan SCALE:1:100

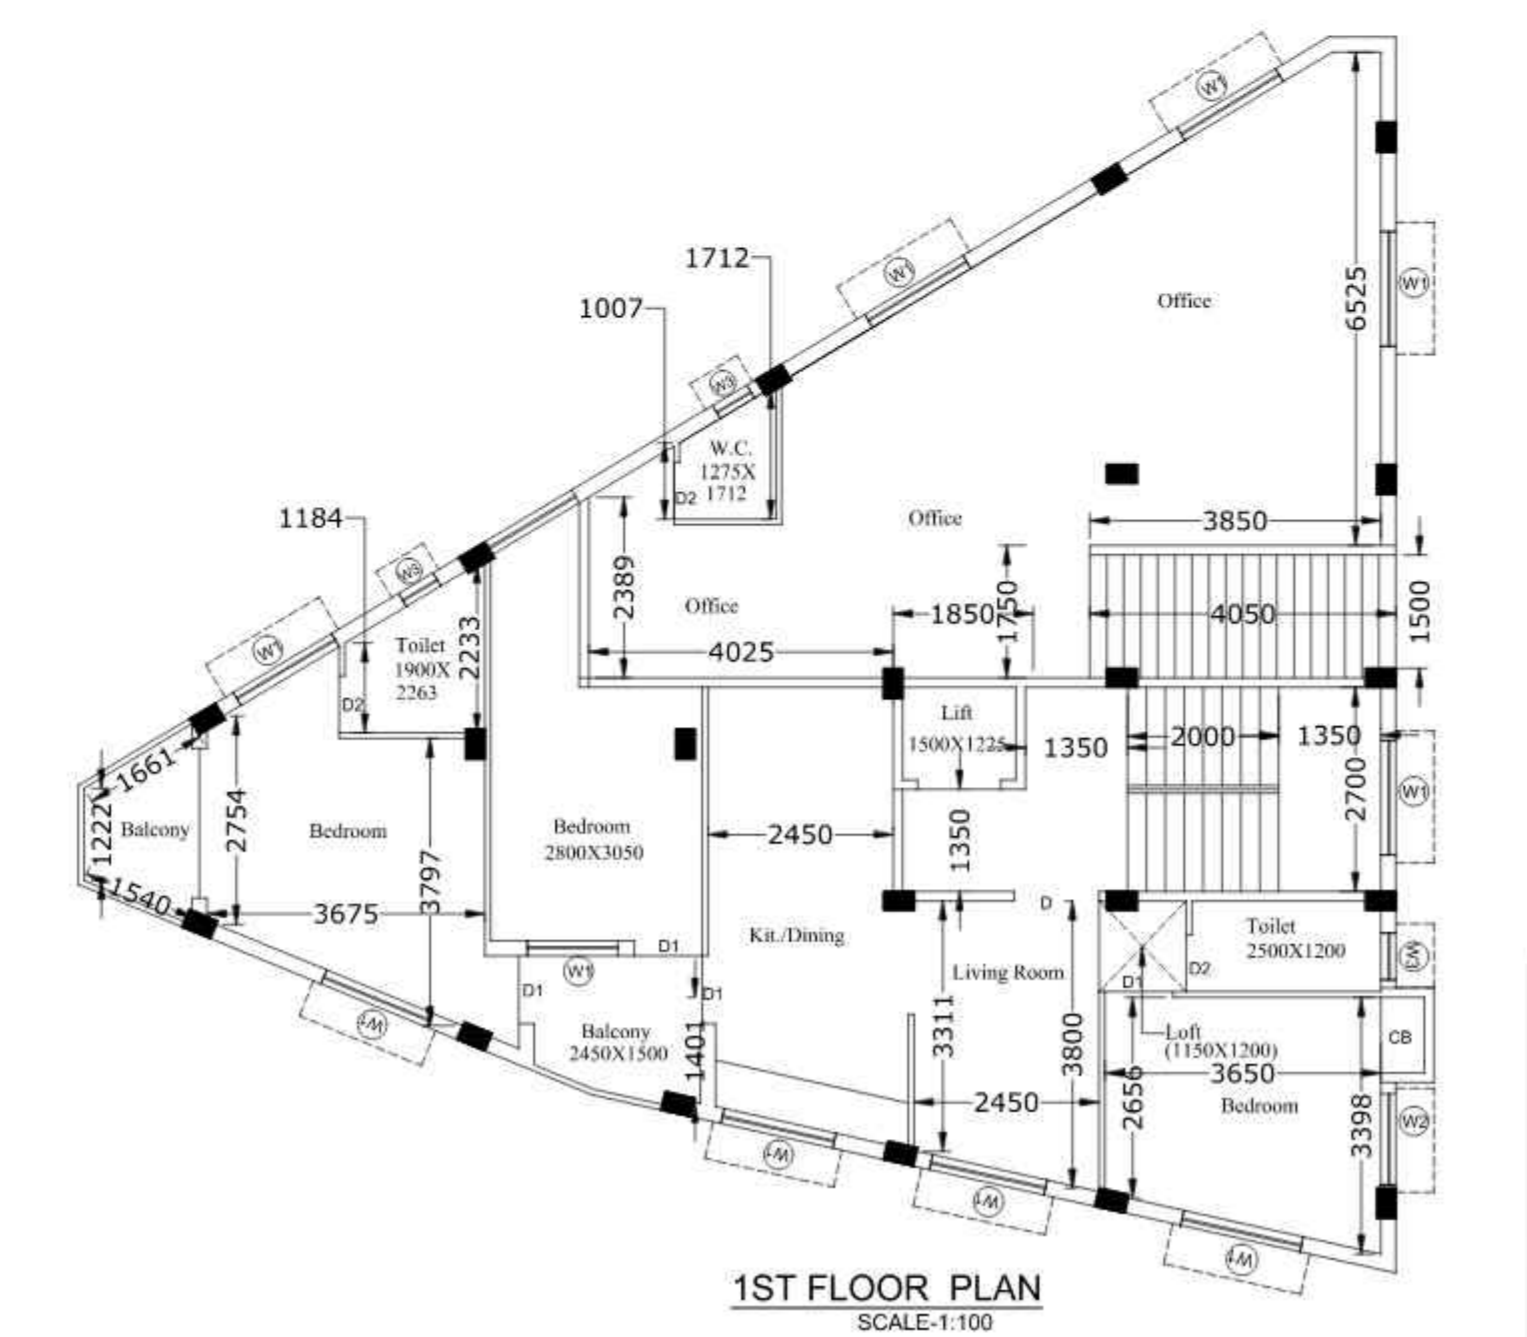

1ST FLOOR PLAN SCALE:1:100

Part - A

1.a) ASSESSEE NO- 31-109-08-7640-9.

2. NAME OF THE OWNER- ALO NIRMAN & CO. PROPRIETOR SRI SWAPAN MAJUMDER.

3. NAME OF THE APPLICANT - 1. SRI SUBHAS DAS, 2. SRI TAPAN PANJA, 3. SRI RIPAN HADLADAR AND 4. SRI SHUMANGAL DHALLI PARTNERS OF M.S. S.T.R.S. ENTERPRISE, C.A. OF SRI SWAPAN MAJUMDER PROPRIETOR OF ALO NIRMAN & CO.

4.a) DETAILS OF REGISTERED DEED-  
1) Book- 1, Vol.-1602-2021, Page- 25570 to 25630, Being no- 16020980, in the Year- 2021, D.S.R.-II, SOUTH 24 PGS, DATE- 13/01/2021.

4.b) DETAILS OF REGISTERED P.O.A DEED :-  
1) Book- 1, Vol.-1604-2021, Page From 204347 to 204478, Being no- 16040981, in the Year- 2021, D.S.R.-IV, SOUTH 24 PARAGANAS, WB, DATE- 13/08/2021.

4.c) DETAILS OF REGD. BOUNDARY DECL.  
1) Book- 1, Vol.-1602-2021, Page- 196576 to 196587, Being no- 160204600, in the Year- 2021, D.S.R.-II, SOUTH 24 PARAGANAS, DATE- 11/05/2021.

4.d) DETAILS OF K.M.C. Mutation Certificate- M/109/13-FEB-21/048, DATED 07-05-2021.

4.e) DETAILS OF B.L. & L.R.O MUTATION- RS & LR DAG NO-90, LR KHATTIAN NO-978, DATED- 05/01/2020, CHARACTER OF LAND- SHALL.

4.f) DETAILS OF B.L. & L.R.O CONVERSION- MEMO NO.17/2098/CON CERTIFICATE/BLLRS 24 -PGS /KOL/2020, DT- 05/11/2020, CHARACTER OF LAND- BASTU, IN THE OF NAME OF PREVIOUS OWNER SRI JAYANTA ROY AREA= 03C-01C1-27 SFT.

4.g) DETAILS OF B.L. & L.R.O CONVERSION - MEMO NO.17/2099/CON CERTIFICATE/BLLRS 24 -PGS /KOL/2020, DT- 05/11/2020, CHARACTER OF LAND- BASTU, IN THE OF NAME OF PREVIOUS OWNER SRI RAJIB ROY. AREA= 02K-05C1-41 SFT.

5. Proposed Area :-

	Total floor Area	Lift Area	Lift Lobby Area	Stair Area	Area
Gr. Floor	165.083 Sq.m		2.194	12.690	150.199
1st Floor	165.083 Sq.m	1.837	2.194	12.690	148.362
2nd Floor	165.083 Sq.m	1.837	2.194	12.690	148.362
3rd Floor	165.083 Sq.m	1.837	2.194	12.690	148.362
4th Floor	165.083 Sq.m	1.837	2.194	12.690	148.362
Total	825.415 Sq.m	7.348	10.970	63.450	743.647

8. Parking Calculation :-

Tenement size	Tenement Nos.	Required Parking
99.981 Sq.m	1	1
92.873 Sq.m	3	3
82.772 Sq.m	3	3
Shop Area (Carpet) = 44.478 Sq.m		1
Office Area (Carpet) = 49.687 Sq.m		NIL

B) Nos. of Parking Required = 4 No.  
C) Nos. of Parking Provided = 4 No.  
D) Permissible Area For Parking = 100.00 Sq.m.  
E) Actual Area of Parking Provided = 77.089 Sq.m.  
9. Stair Covered area = 15.190 Sq.m.  
10. Roof Tank Area = 7.250 Sq.m.  
11. Depth of the Building = 16.347 M.  
12. Lift M.C Room Area = 7.905 Sq.m  
13. Lift M.C Room Stair Area = 3.100 Sq.m  
14. Other Area for Fees = 81.895 Sq.m  
15. Office Area Gross = 63.525 Sq.m.  
16. Office Area Carpet = 49.687 Sq.m.  
17. Shop Area Gross = 50.537 Sq.m.  
18. Shop Area Carpet = 44.478 Sq.m.  
19. Additional Area for fees = 41.130 Sq.m.  
20. Tree Cover Area = 2.000 Sq.m.

21. Loft & C.B. Area :-

Floor	Loft	Cupboard
Ground	NIL	NIL
1st floor	1.380	0.625
2nd floor	3.060	1.250
3rd floor	3.060	1.250
4th floor	1.960	1.250
Total	10.560	4.375

L.B.S./B.A. DECLARATION:  
CERTIFIED WITH FULL RESPONSIBILITY THAT THE BUILDING PLAN HAS BEEN DRAWN UP AS PER PROVISION OF K.M.C. BUILDING RULES 2009, AS AMENDED FROM TIME TO TIME AND THAT THE SITE CONDITION INCLUDING THE ADJUTING 17.900 M WIDE BLACK TOP ROAD ON THE WESTERN SIDE OF THE PLOT AND 6.750 M WIDE BLACK TOP ROAD ON THE EASTERN SIDE OF THE PLOT CONFIRMS WITH THE PLAN, WHICH HAS BEEN MEASURED AND VERIFIED BY ME. IT IS A BUILDABLE SITE NOT A TANK OR FILLED UP TANK. THE LAND IS DEMARKATED BY BOUNDARY WALL AND IT IS BEYOND 500 M FROM THE C.I. OF E.M. BY PASS.  
SOIL TESTING HAS BEEN DONE BY "GLOBE TECH" OF KUSUMBA SAHA PARK, NARENDRAPUR, KOLKATA- 700 103.

Name of L.B.S.  
SRI BUOY SARKAR  
L.B.S. No.- 1/1515

E.S.E. DECLARATION:  
THE STRUCTURAL DESIGN & DRAWING OF BOTH THE FOUNDATION & SUPER STRUCTURE OF THE BUILDING HAS BEEN MADE BY ME CONSIDERING ALL POSSIBLE LOADS INCLUDING SEISMIC LOAD AS PER THE NATIONAL BUILDING CODE OF INDIA AND CERTIFIED THAT IT IS SAFE AND STABLE IN ALL RESPECT.

Name of Structural Engineer  
Sri Ansh Chakrabarti  
E.S.E. NO.- 1/135

GEO-TECHNICAL ENGINEER'S DECLARATION:  
UNDERSIGNED HAS INSPECTED THE SITE AND CARRIED OUT SOIL INVESTIGATION THEREON. IT IS CERTIFIED THAT THE EXISTING SOIL OF THE SITE IS ABLE TO CARRY THE LOAD COMING FROM THE PROPOSED CONSTRUCTION AND THE FOUNDATION SYSTEM PROPOSED HEREIN IS SAFE AND STABLE IN ALL RESPECT FROM GEO-TECHNICAL POINT OF VIEW.

RUPAK KUMAR BANERJEE  
G.T./U(K.M.C.)  
Signature of Geo-Technical Engineer

OWNER'S DECLARATION:  
I DO HEREBY UNDERTAKE WITH FULL RESPONSIBILITY THAT  
1) I SHALL ENGAGE L.B.S. & E.S.E DURING CONSTRUCTION.  
2) I SHALL FOLLOW THE INSTRUCTIONS OF L.B.S. & E.S.E. DURING CONSTRUCTION.  
3) K.M.C. AUTHORITY WILL NOT BE LIABLE FOR STABILITY OF THE BUILDING ADJOINING STRUCTURES.  
\*IF ANY SUBMITTED DOCUMENTS ARE FOUND TO BE FAKE THE K.M.C. AUTHORITY WILL REVOKE THE SANCTION PLAN.  
\*THE CONSTRUCTION OF WATER RESERVOIR AND SEPTIC TANK WILL BE UNDERTAKEN UNDER THE GUIDANCE OF E.S.E./L.B.S. BEFORE STARTING OF BUILDING FOUNDATION WORK.  
\*THE PLOT OF LAND IS IDENTIFIED BY US DURING DEPARTMENTAL INSPECTION.

NAME OF APPLICANTS  
1. SRI SUBHAS DAS  
2. SRI TAPAN PANJA  
3. SRI RIPAN HADLADAR  
4. SRI SHUMANGAL DHALLI  
PROPRIETOR OF M.S. S.T.R.S. ENTERPRISE.  
C.A. OF SRI SWAPAN MAJUMDER PROPRIETOR OF ALO NIRMAN & CO.

ALL DIMENSIONS ARE IN MILLIMETRE.  
PROPOSED G+IV STORED RESIDENTIAL BUILDING PLAN OF HEIGHT 15.450 M. (U.S-391 A OF K.M.C ACT 1980 & BUILDING RULE 2009 AT PREMISES NO-2617, NAVABAD, WARD NO- 109, BURHOUGH -XII, KOLKATA - 700 094.  
AT R.S. DAG NO- 90, B.S. KHATTIAN NO-104, L.R. KHATTIAN NO-978, IN MOUZA-NAYABAD, JI. NO-25, P.S.-PANCHASAYAR.

NAME OF PLUMBER  
SRI PINAKI CHAKRABORTY  
P.L. NO- 663, DATED- 02-07-2019.

BUILDING PERMIT NO :- 2022120119  
DATE :- 30-MAY-22  
VALID UP TO :- 29-MAY-27

DIGITAL SIGNATURE OF A.E.

DIGITAL SIGNATURE OF E.E.

