

PROJECT: **NEW TOWN KOLKATA DEVELOPMENT AUTHORITY**
 DRAWING NO: **18A1/RPS**
 DATE: **25/10/2024**

Note: This NOC has been issued on the basis of documents submitted by the applicant and forwarded by the Addl. Executive Officer, North 24 Parganas Zilla Parishad. It does not represent any approval of fact or endorsement of or any act of approval of fact in connection with the above project including the concerned land, plans, drawings, design etc. Also, this NOC shall stand void.

STRUCTURAL DRAWINGS, STRUCTURAL DESIGN CALCULATIONS & SOIL TEST REPORT ARE NOT CHECKED AND KEPT FOR RECORDS ONLY.

SANCTIONED & APPROVED

 Executive Officer
 Rajarhat Panchayat Samity
 Rajarhat, North 24 Parganas

NEW TOWN KOLKATA DEVELOPMENT AUTHORITY
 No Objection Certificate for
 Sanction of Building Plan for Construction Purpose

Memo No. **1627/NKDA/BPS/202/2023**
 Date: **01.10.2024**

Building Particulars: No. Objection Certificate for issuance of construction permission of proposed G+14 (TOWER A, B, C, UY, UV, UW, UX, ZZ.

Approval Order No. **18A1/RPS**
 Date: **25/10/2024**
 Valid up to: **23/10/2025**


 Assistant Architect
 New Town Kolkata Development Authority


 Executive Architect
 New Town Kolkata Dev. Authority


 Chief Architect
 New Town Kolkata Development Authority

PROJECT: **NEW TOWN KOLKATA DEVELOPMENT AUTHORITY**
 DRAWING NO: **18A1/RPS**
 DATE: **25/10/2024**

PROJECT: **NEW TOWN KOLKATA DEVELOPMENT AUTHORITY**
 DRAWING NO: **18A1/RPS**
 DATE: **25/10/2024**

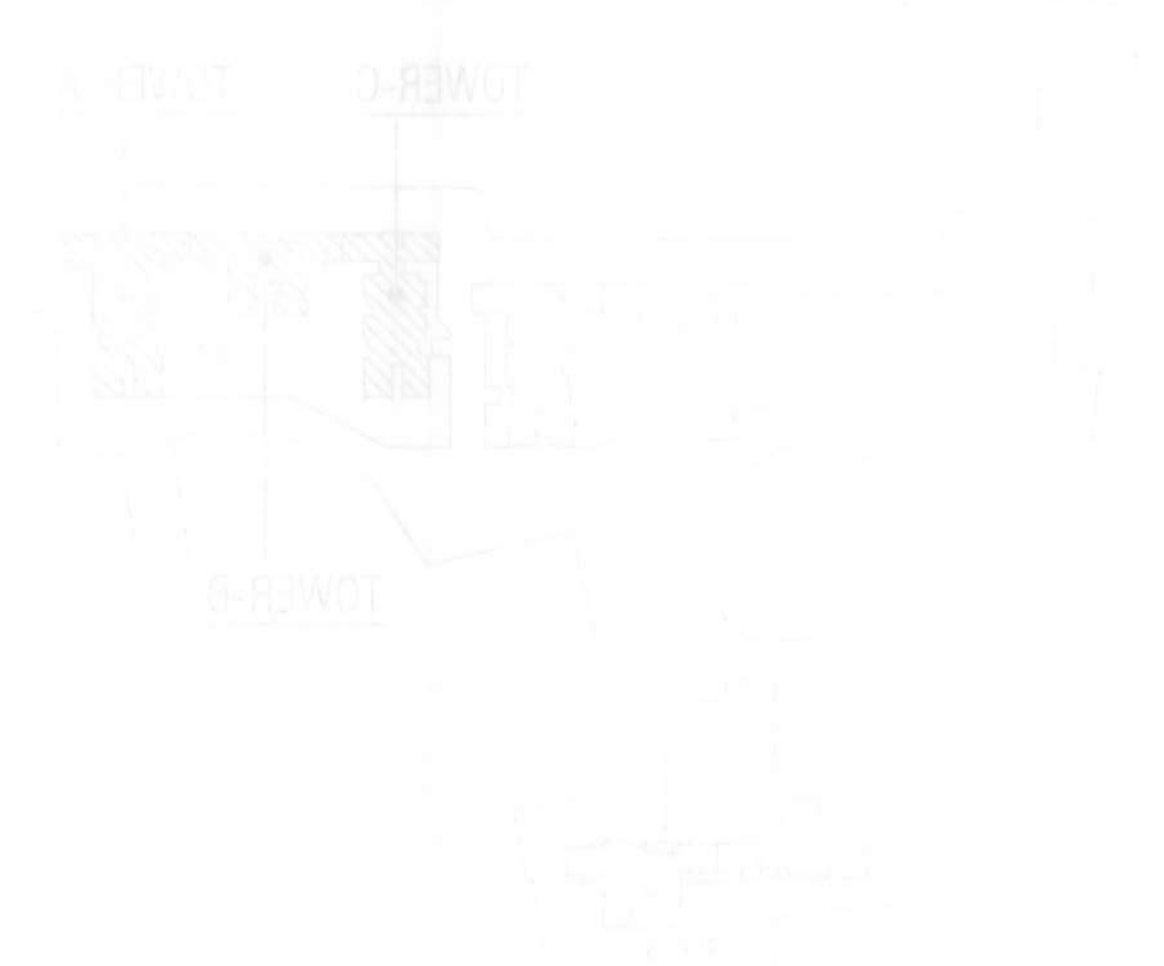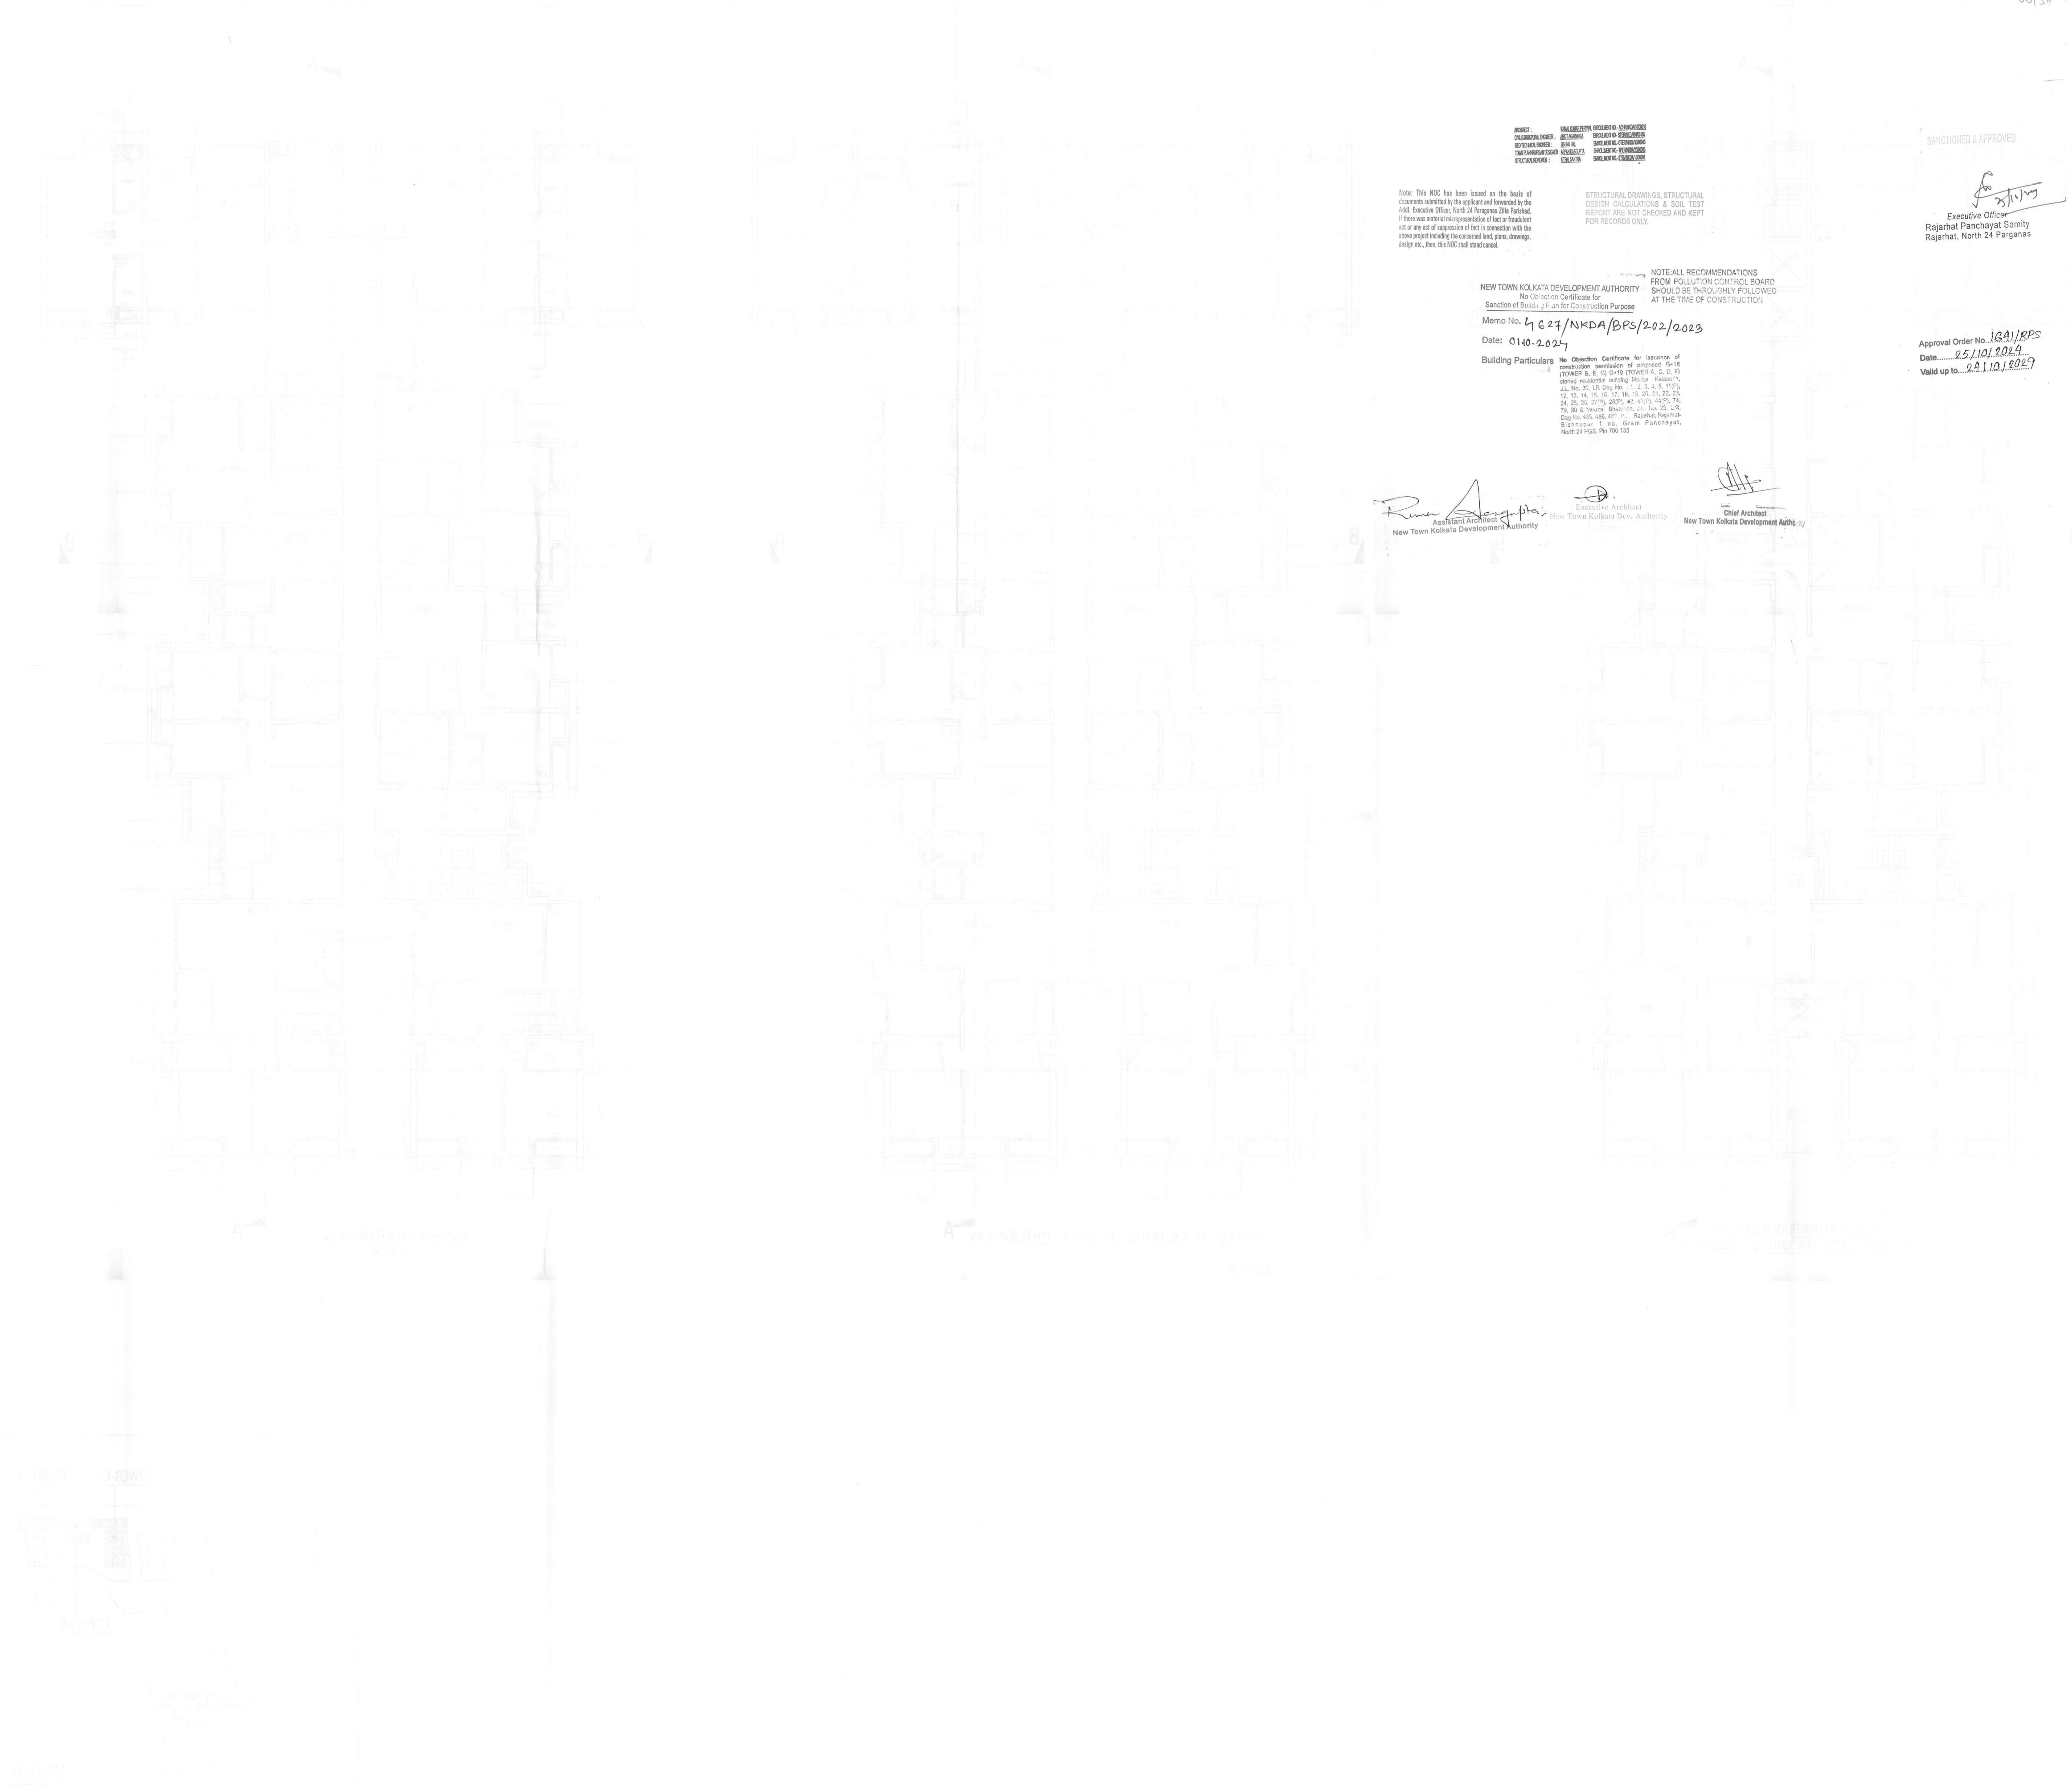

BLOCK I - TOWER C - TYPICAL
 (TYPE I)TH RPTL & 18TH FLOOR PLAN