


Schedule B

Floor Plan

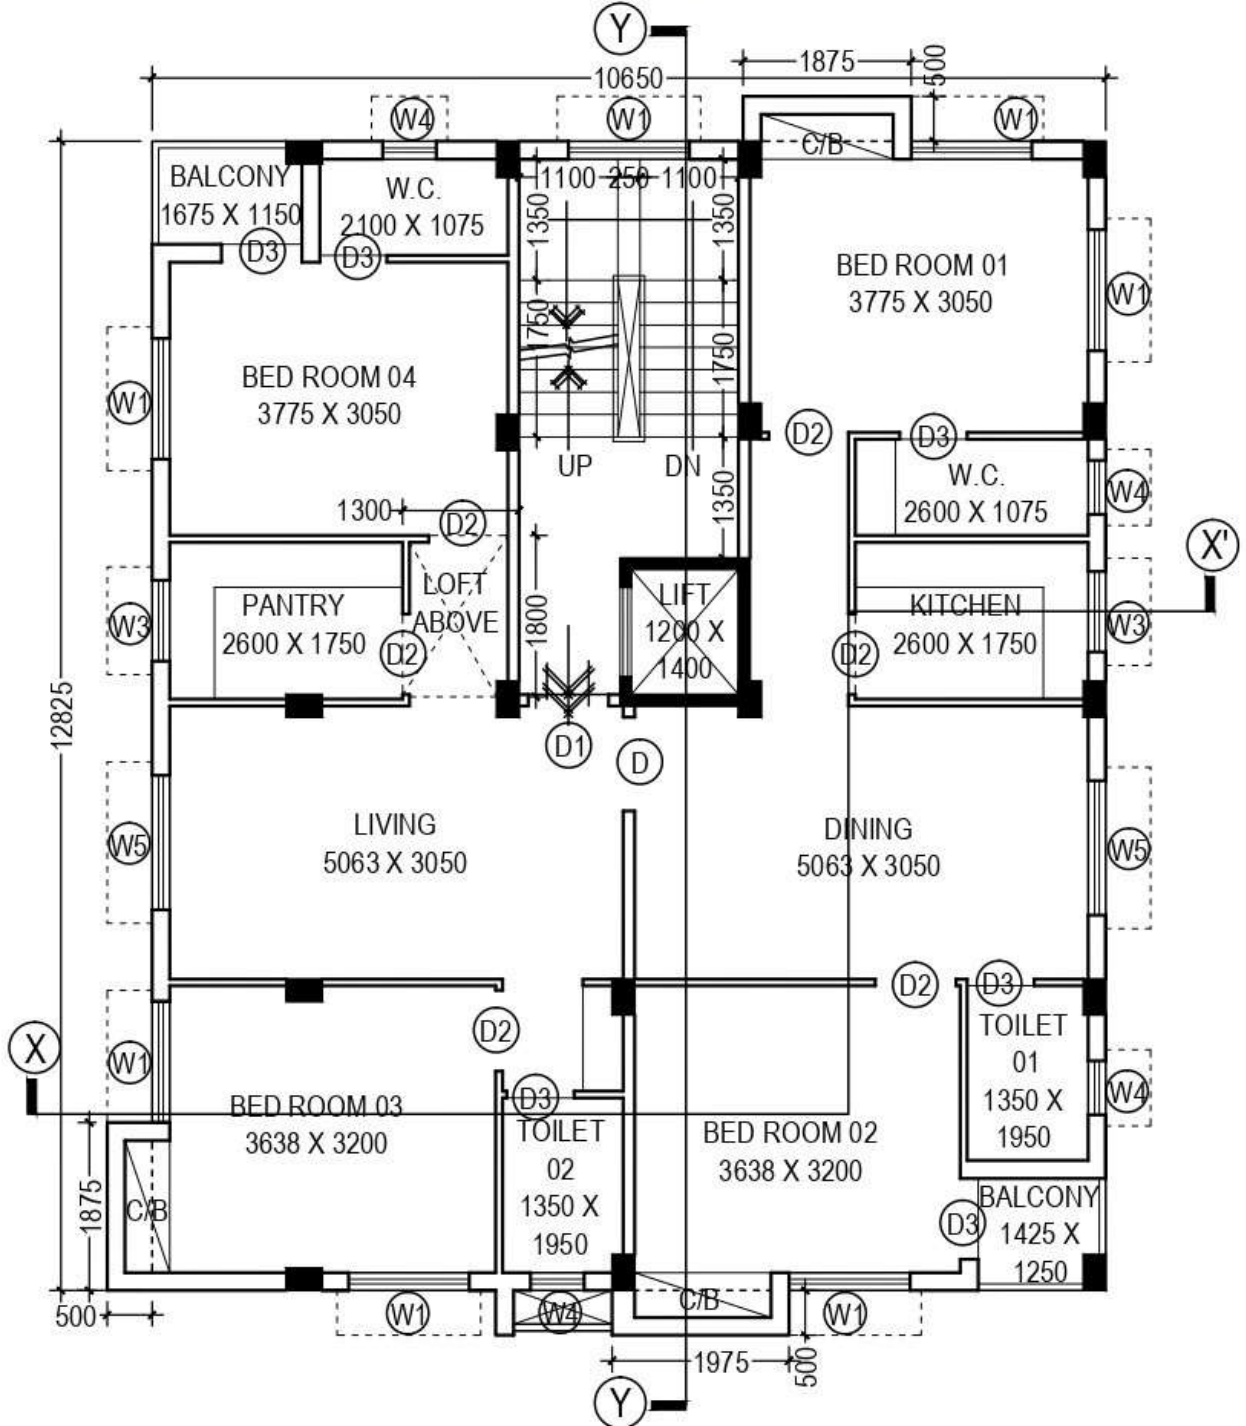

PROPOSED TYPICAL (1ST, 2ND & 3RD) FLOOR PLAN

SCALE : 1:100