



FRONT ELEVATION OF BLOCK-6  
SCALE: 1:100

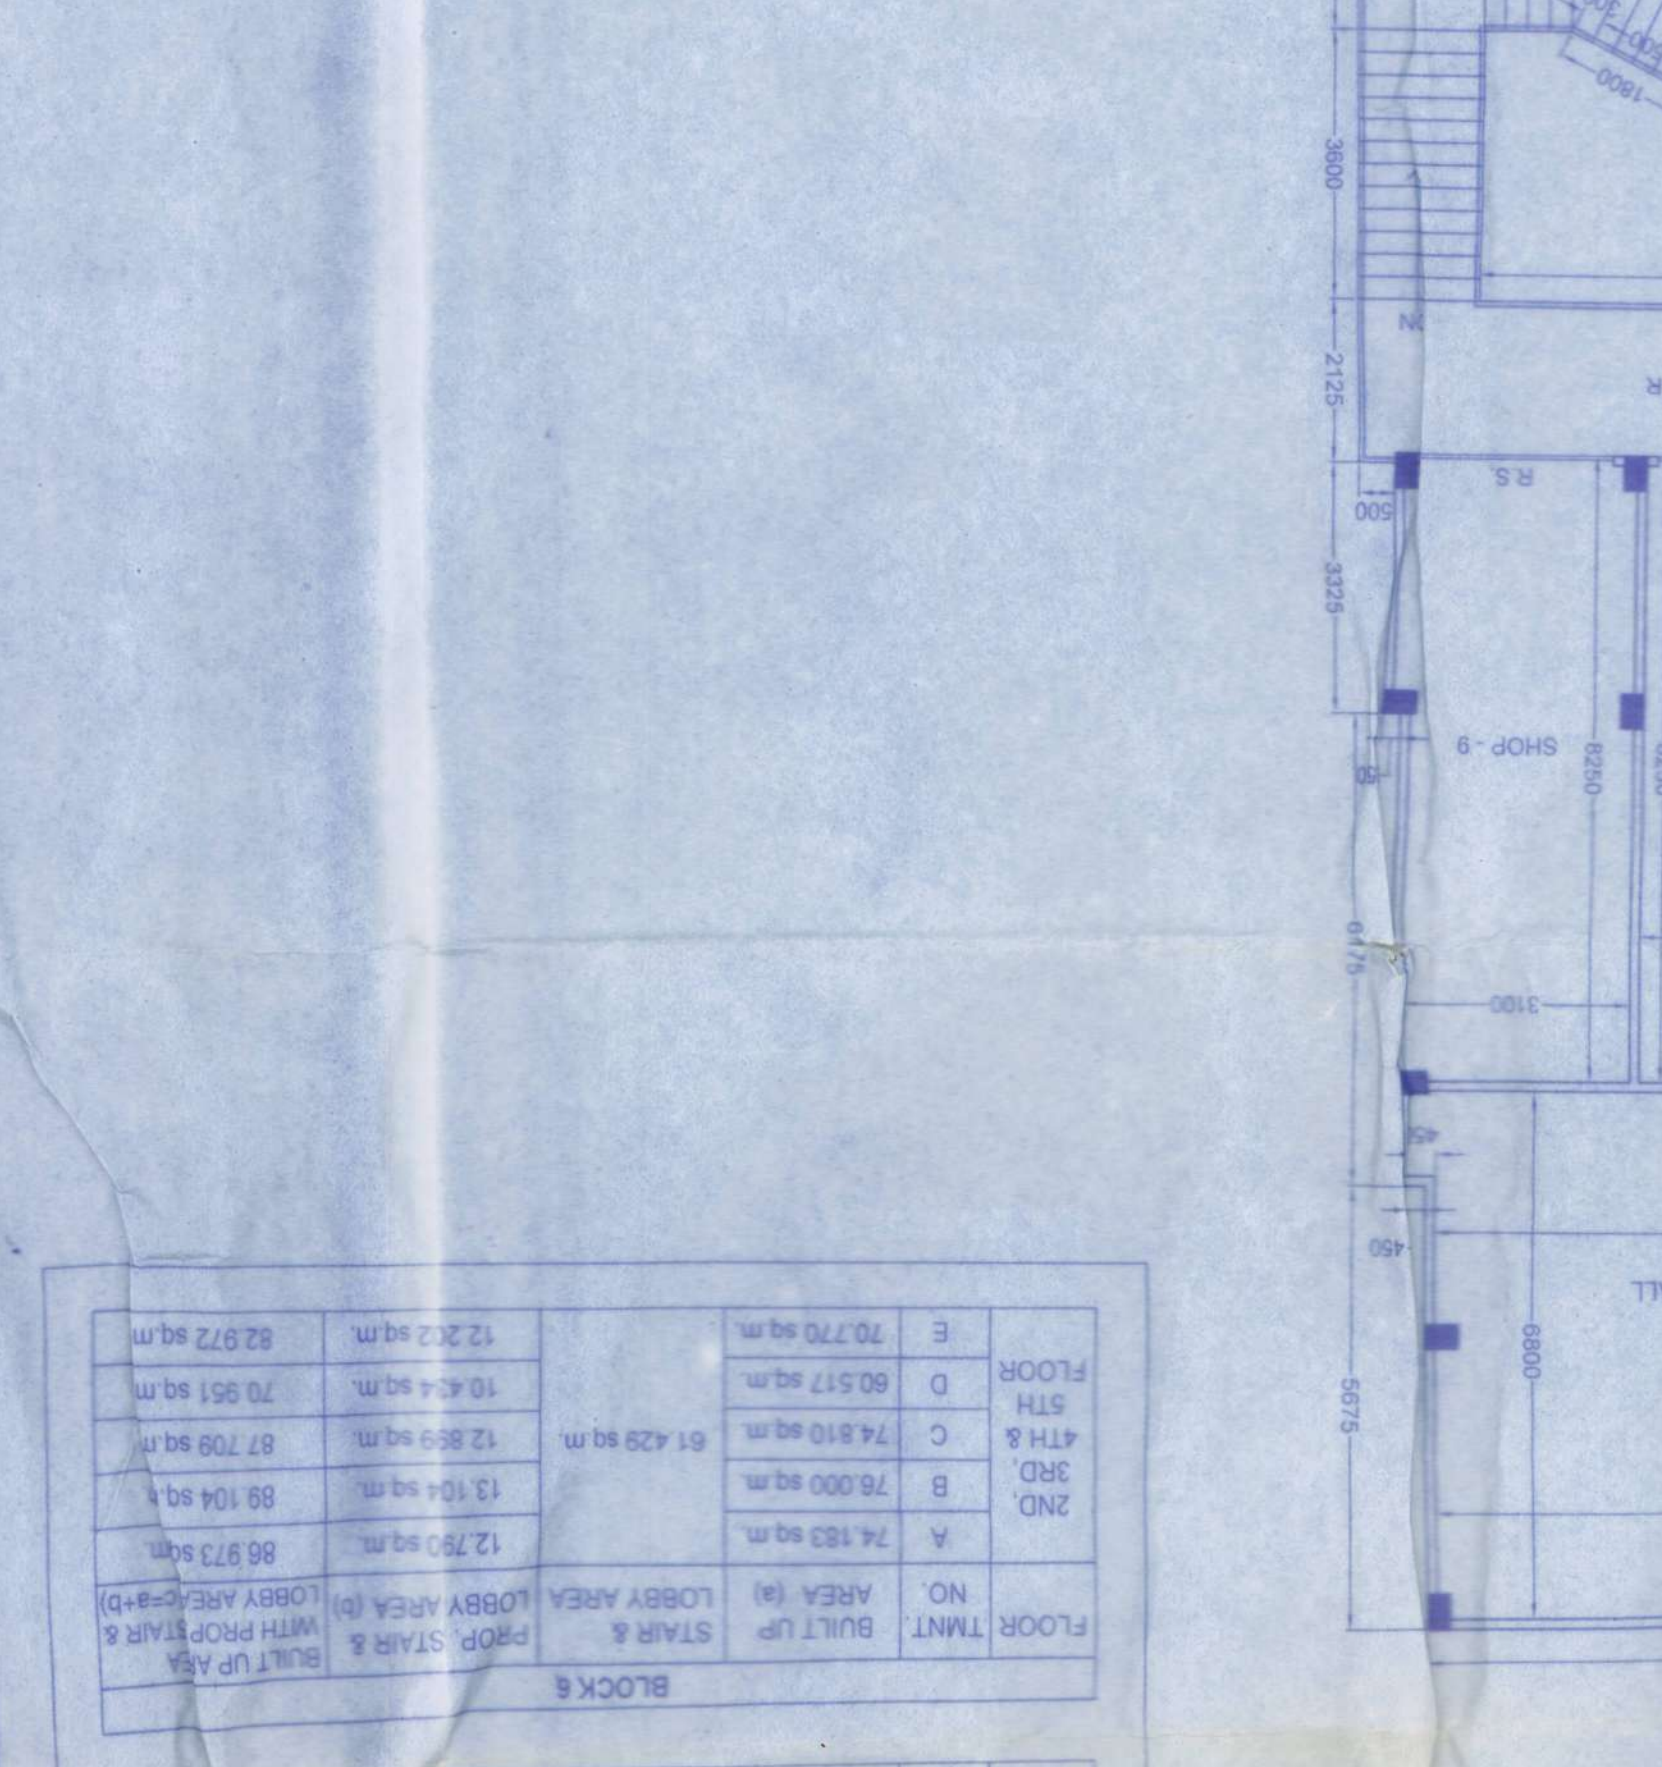


FRONT ELEVATION OF BLOCK-7  
SCALE: 1:100




FRONT ELEVATION OF BLOCK-1  
SCALE: 1:100

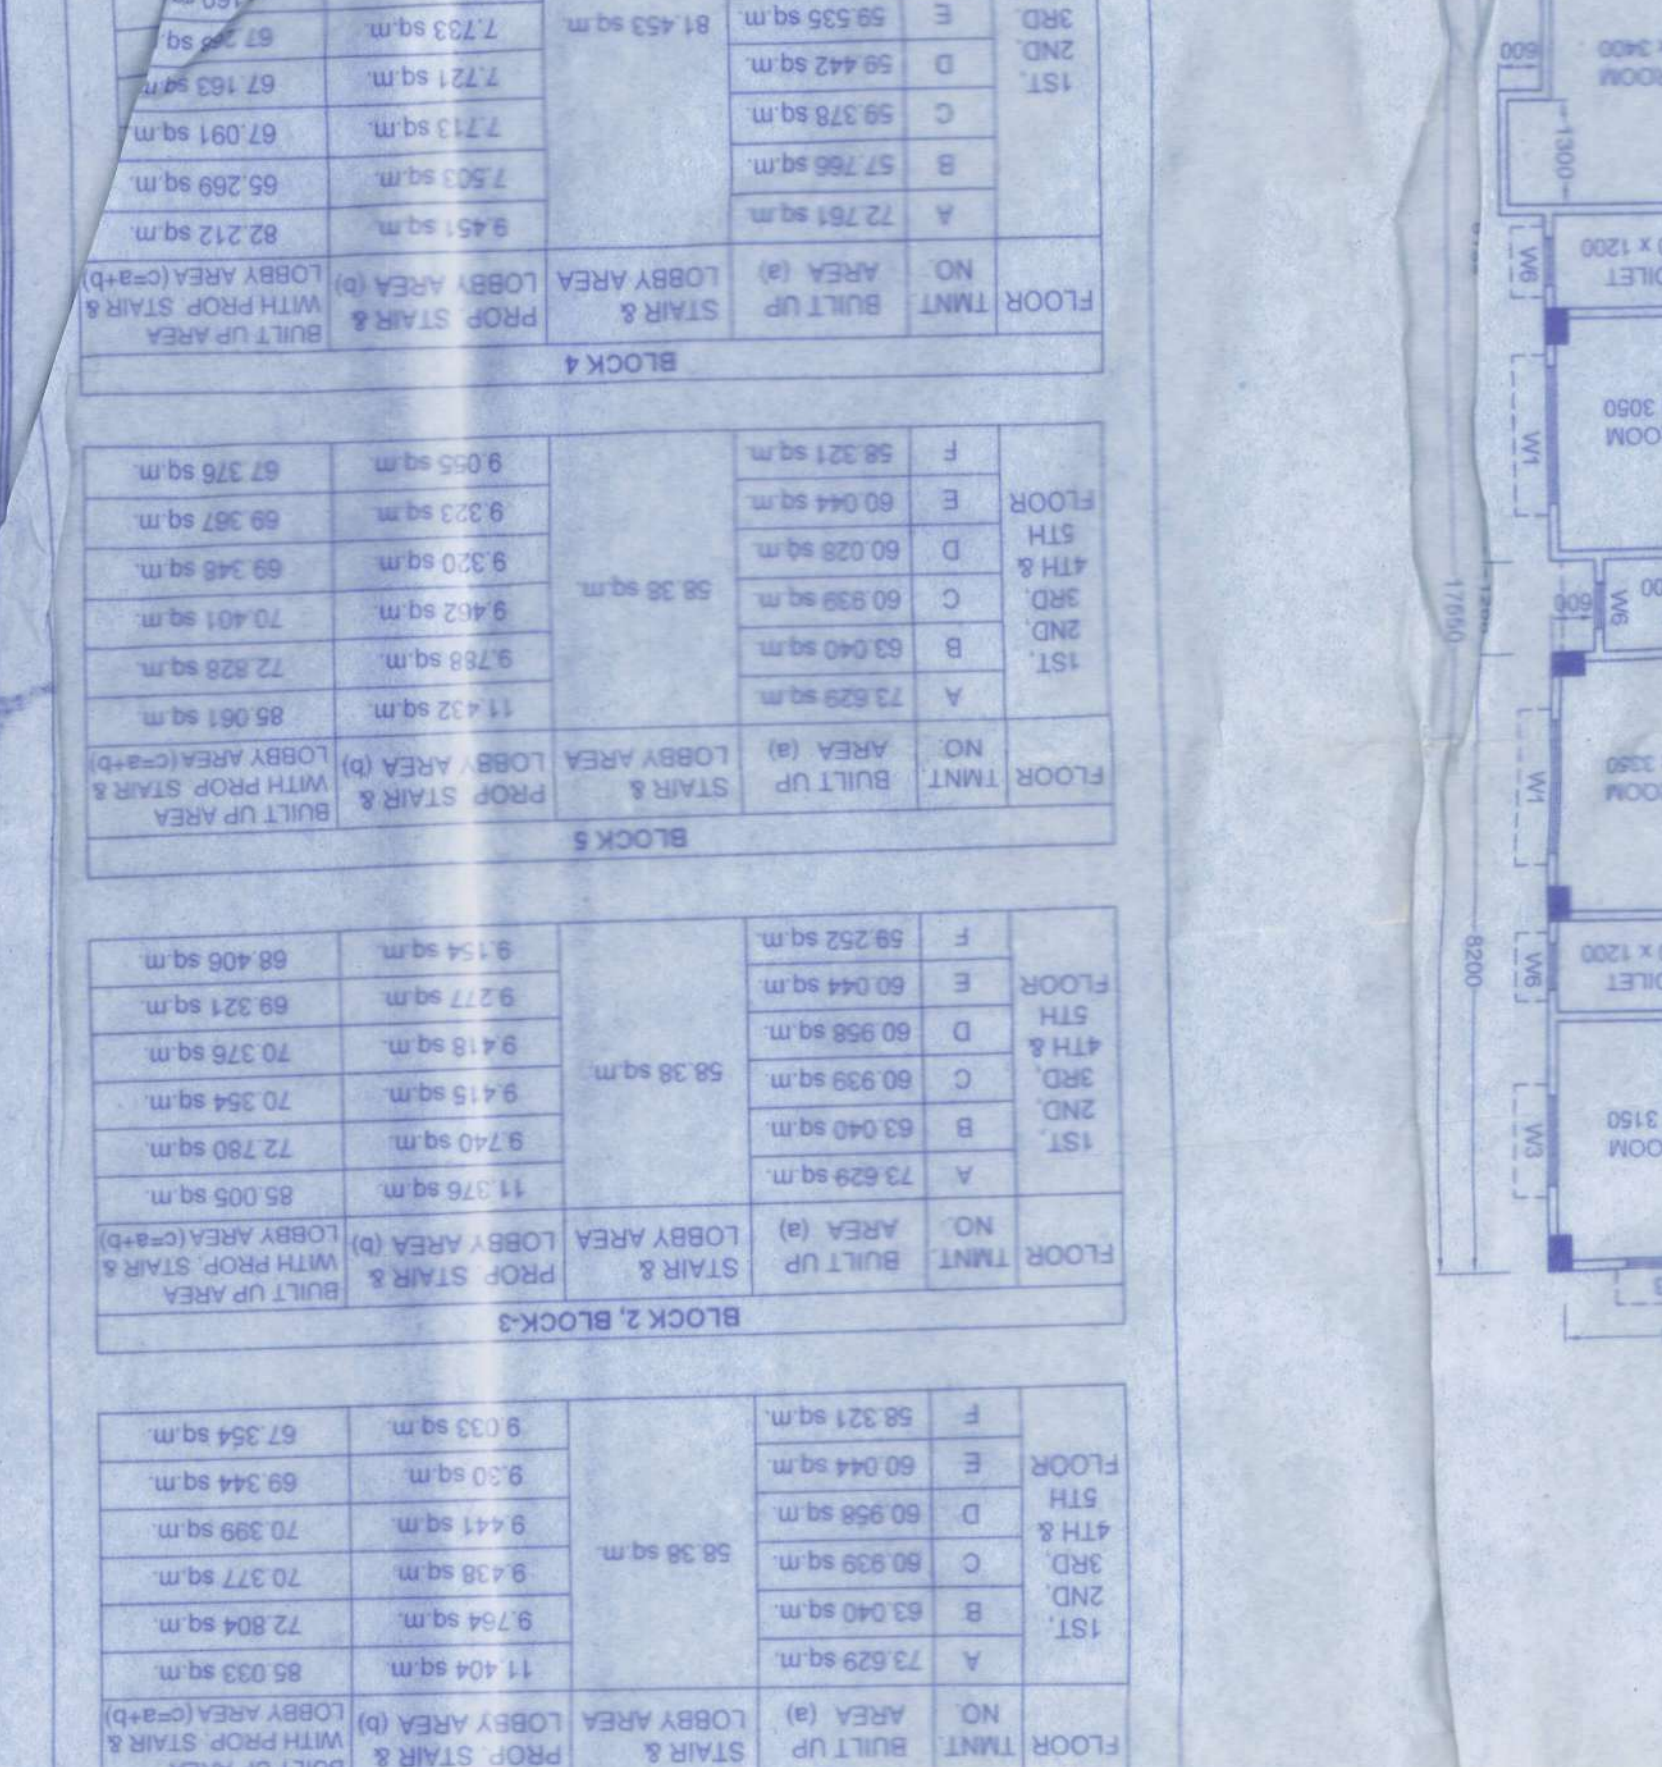


FRONT ELEVATION OF BLOCK-2  
SCALE: 1:100

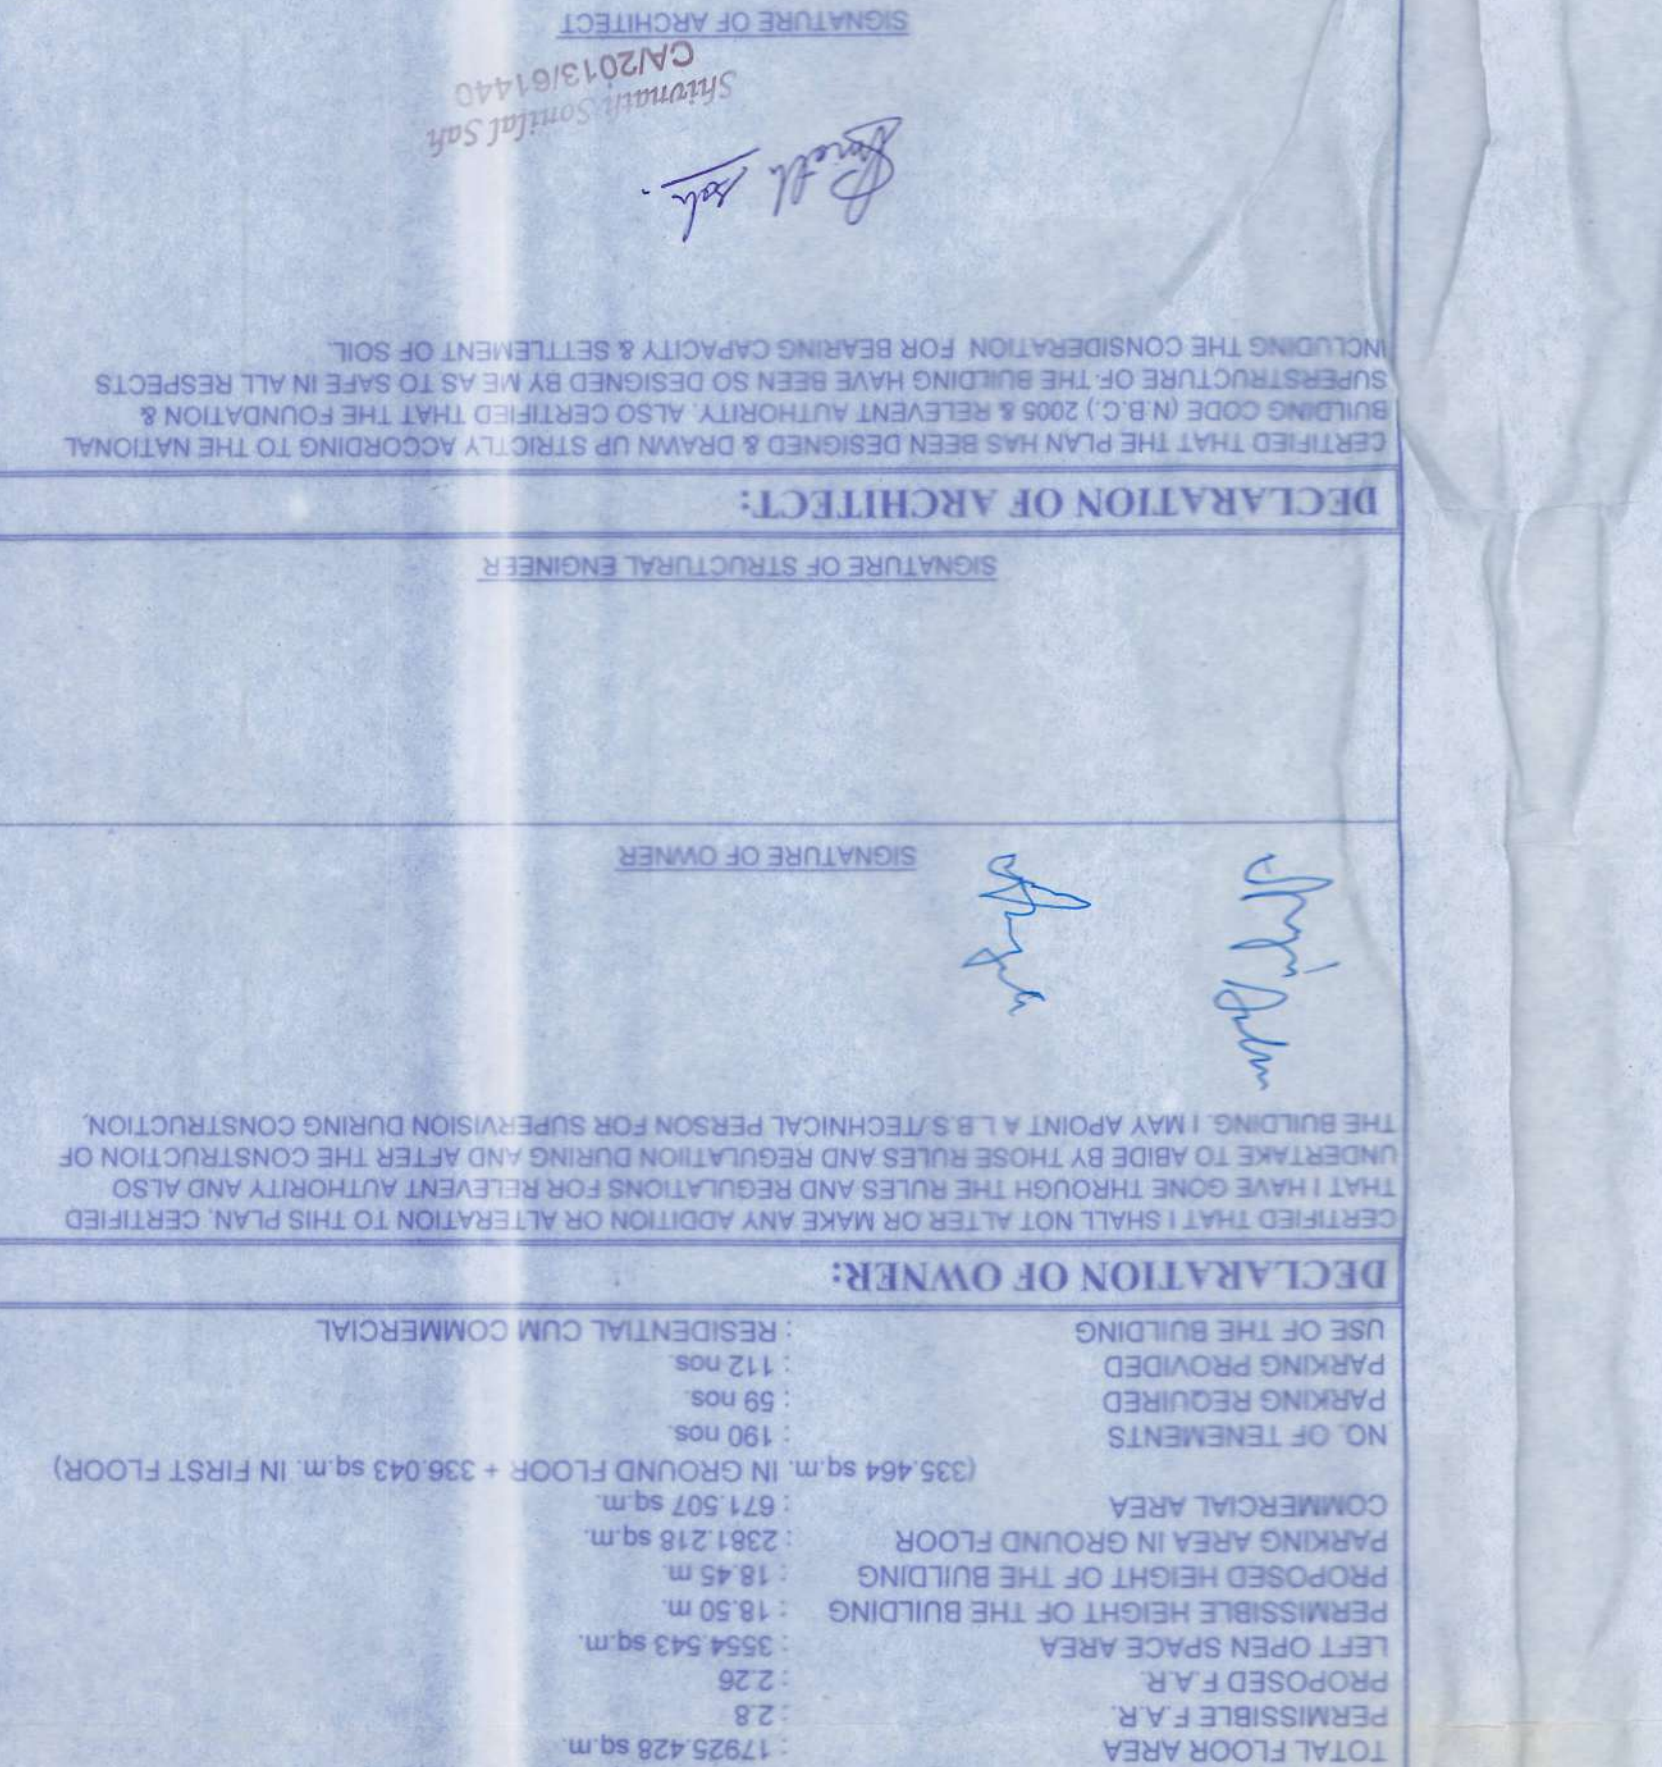


FRONT ELEVATION OF BLOCK-3  
SCALE: 1:100

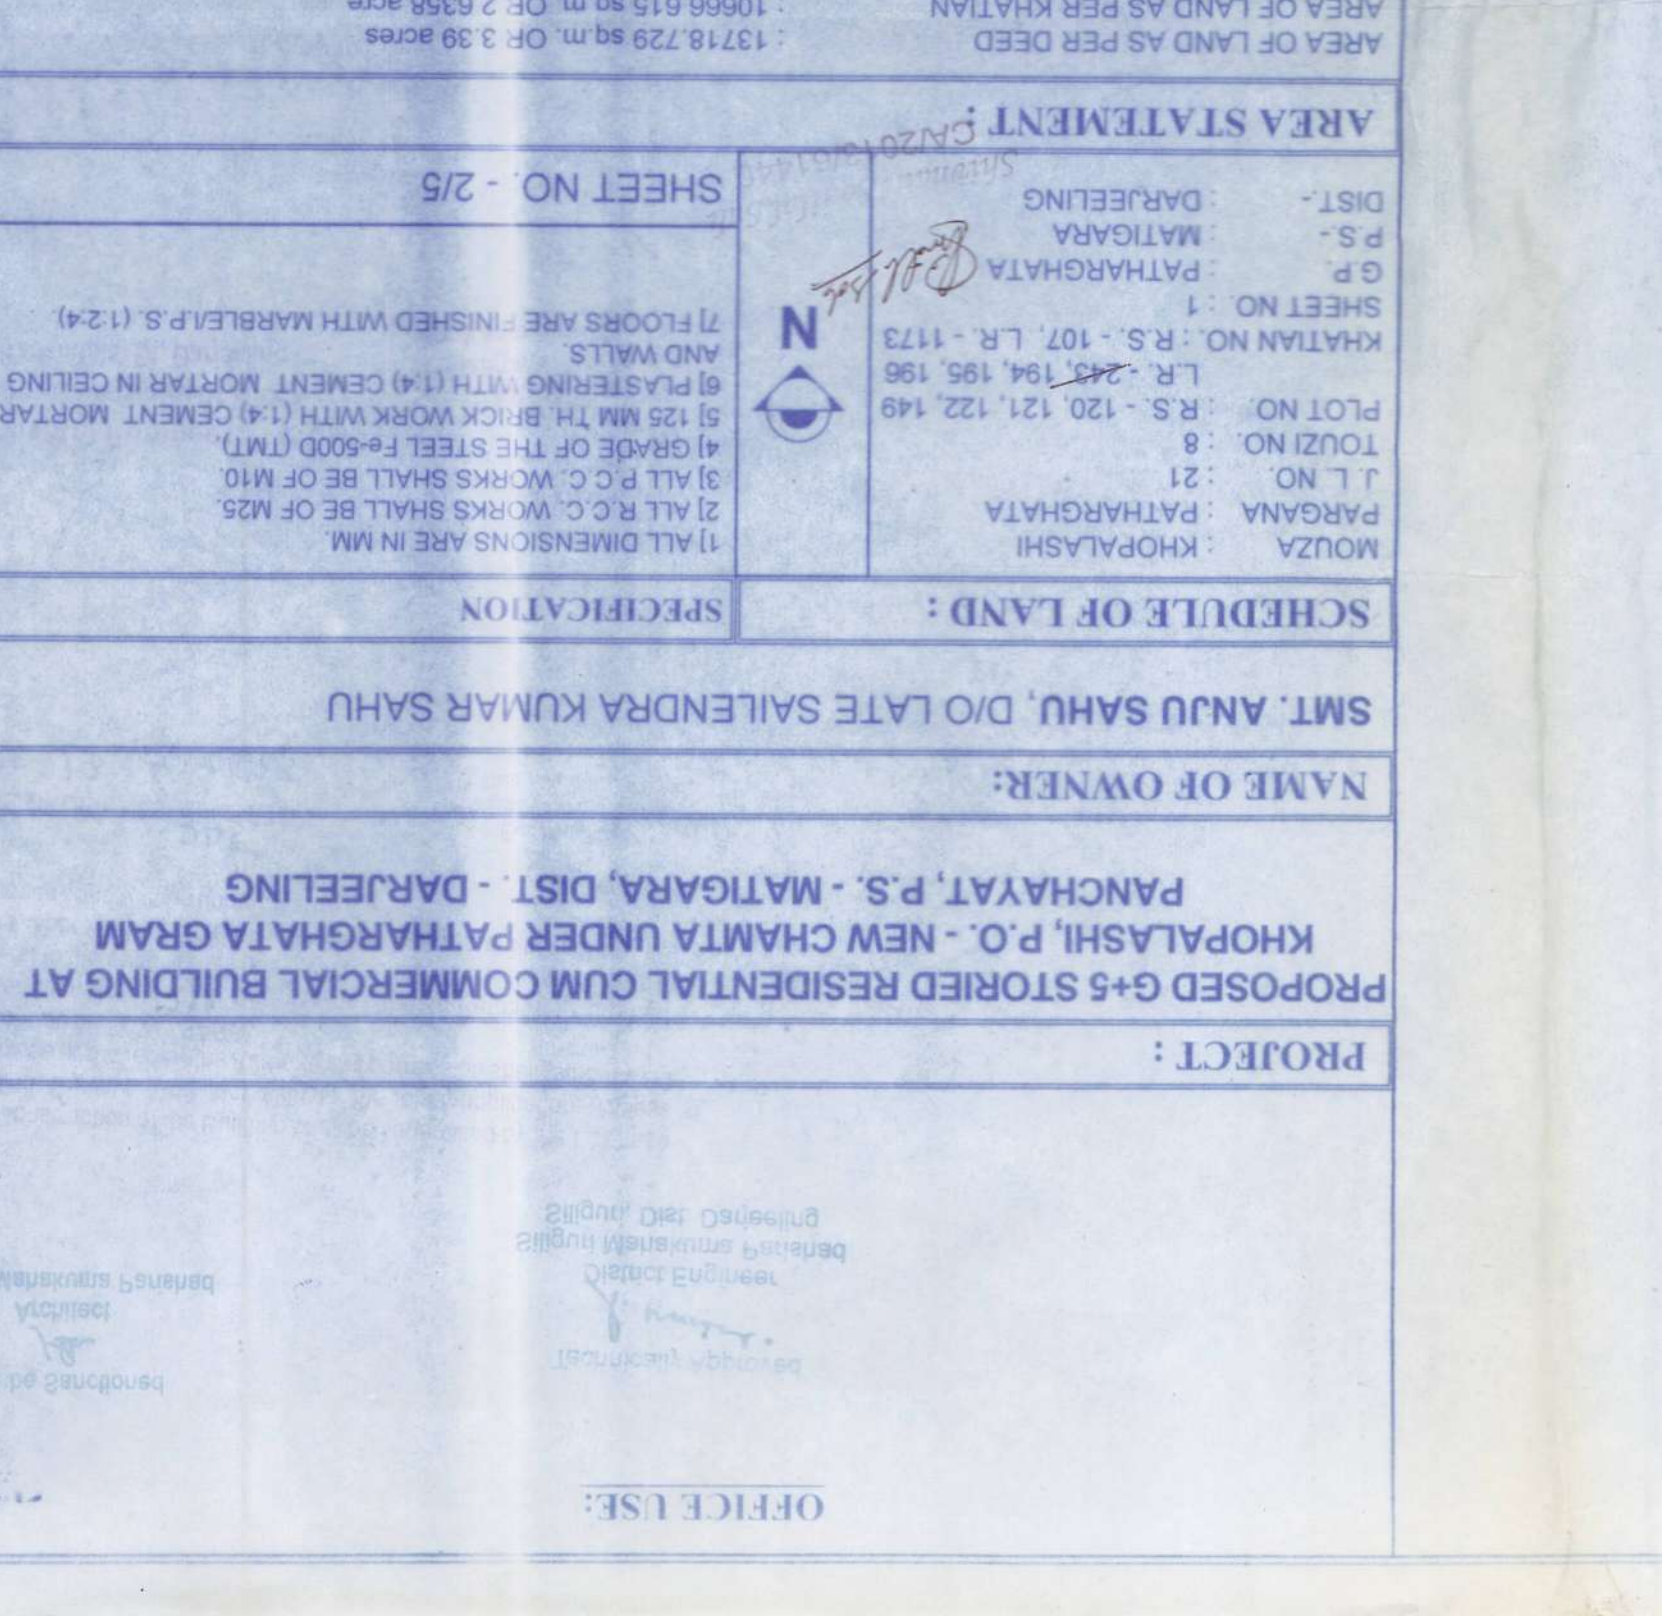


FRONT ELEVATION OF BLOCK-4  
SCALE: 1:100

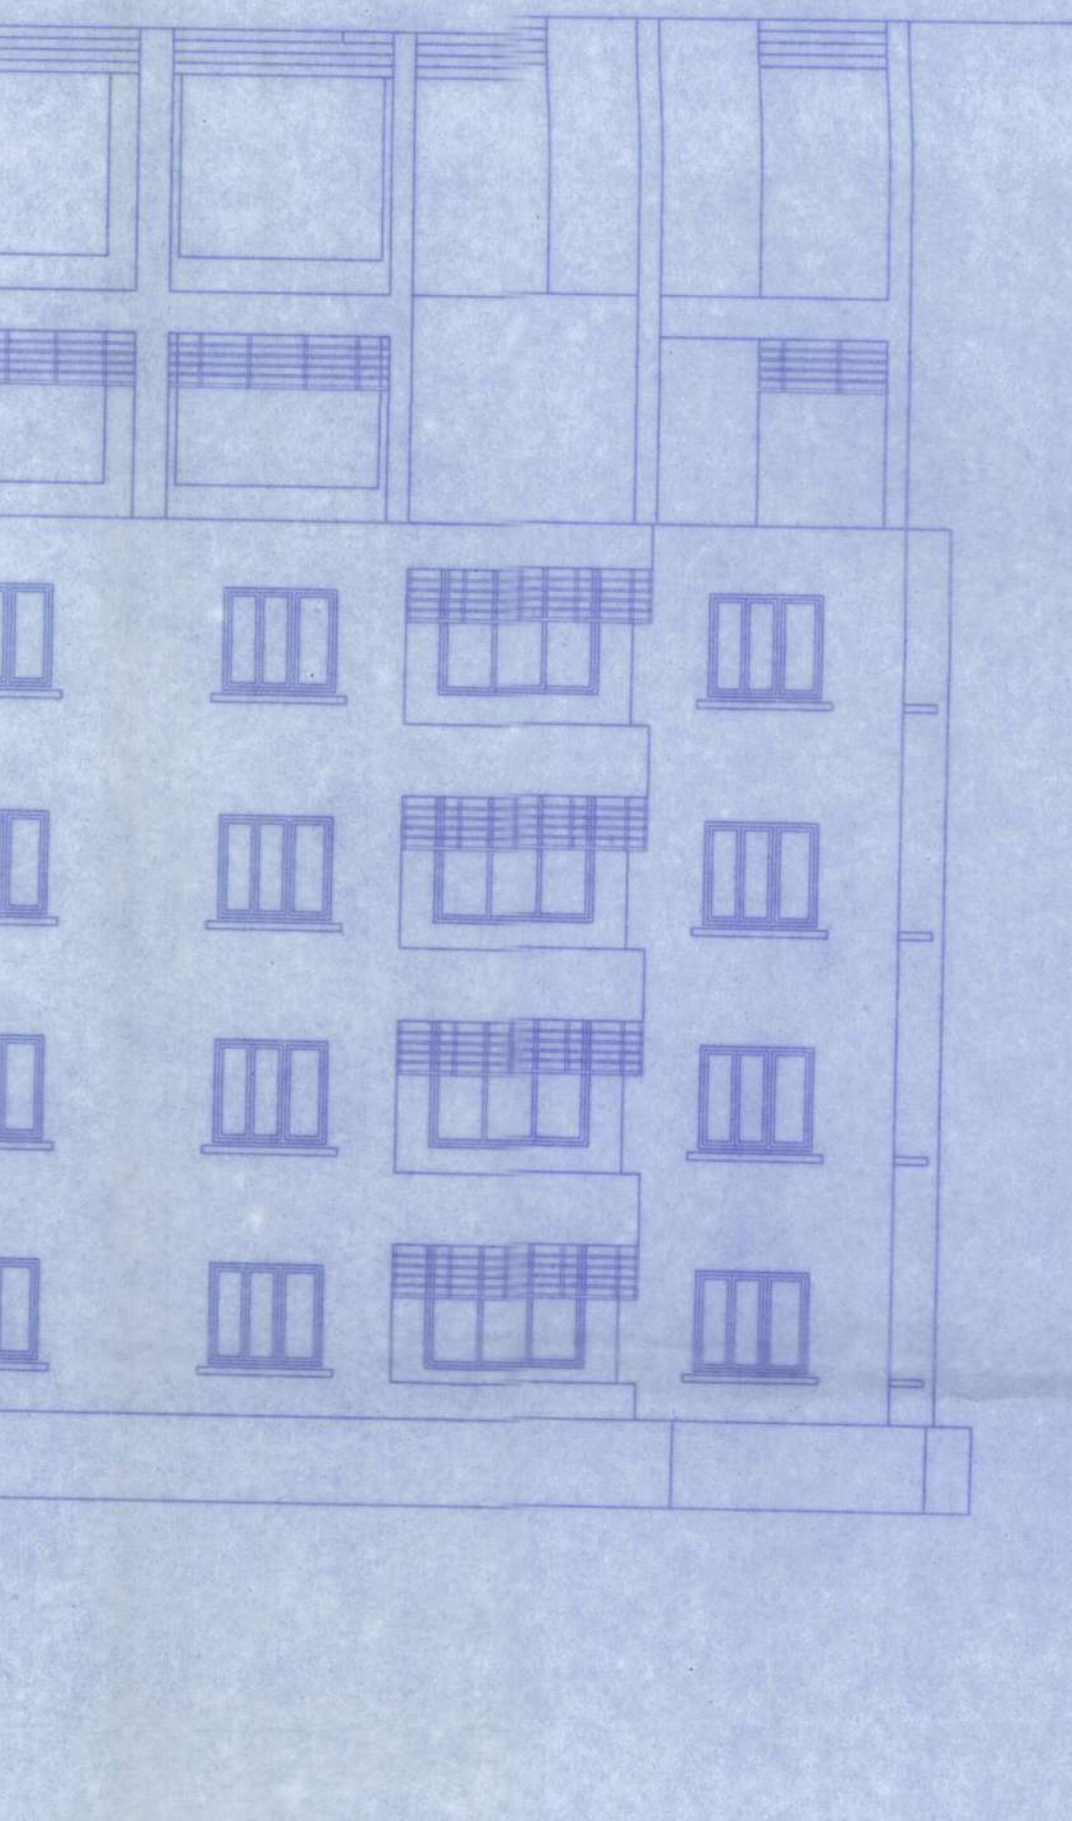


FRONT ELEVATION OF BLOCK-5  
SCALE: 1:100

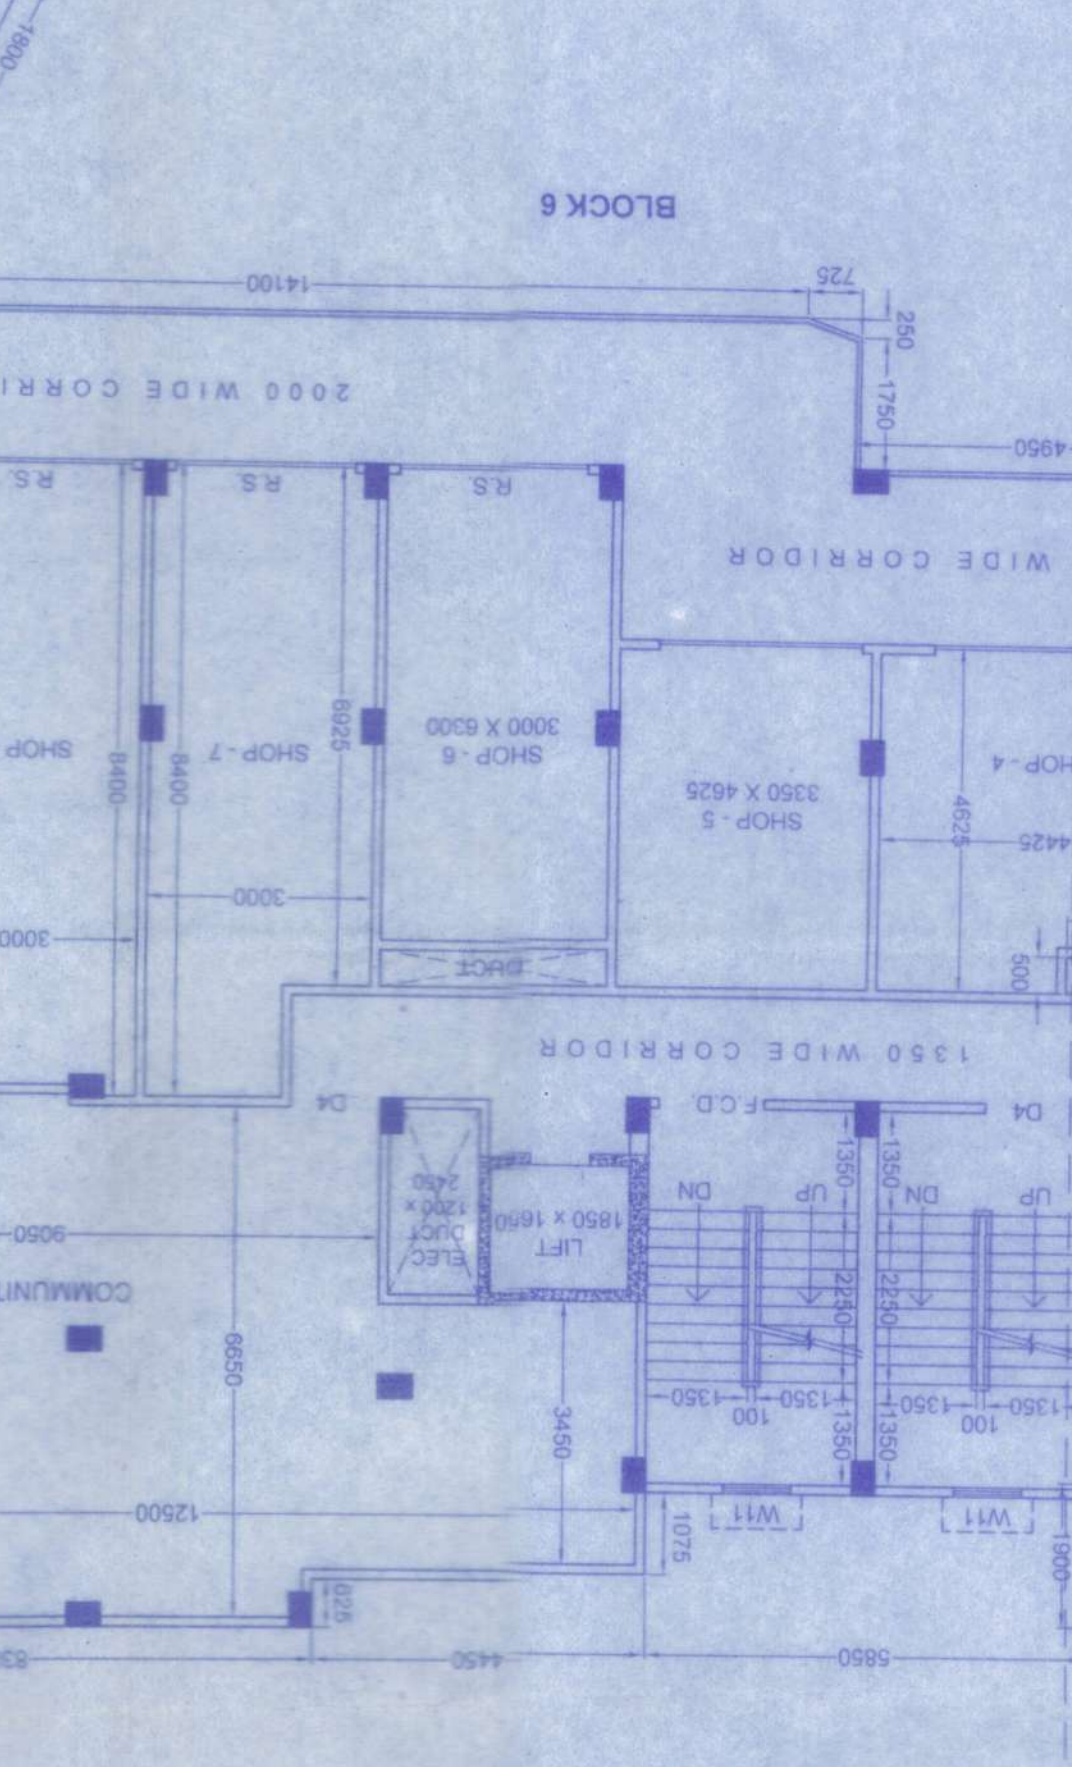


FRONT ELEVATION OF BLOCK-8  
SCALE: 1:100

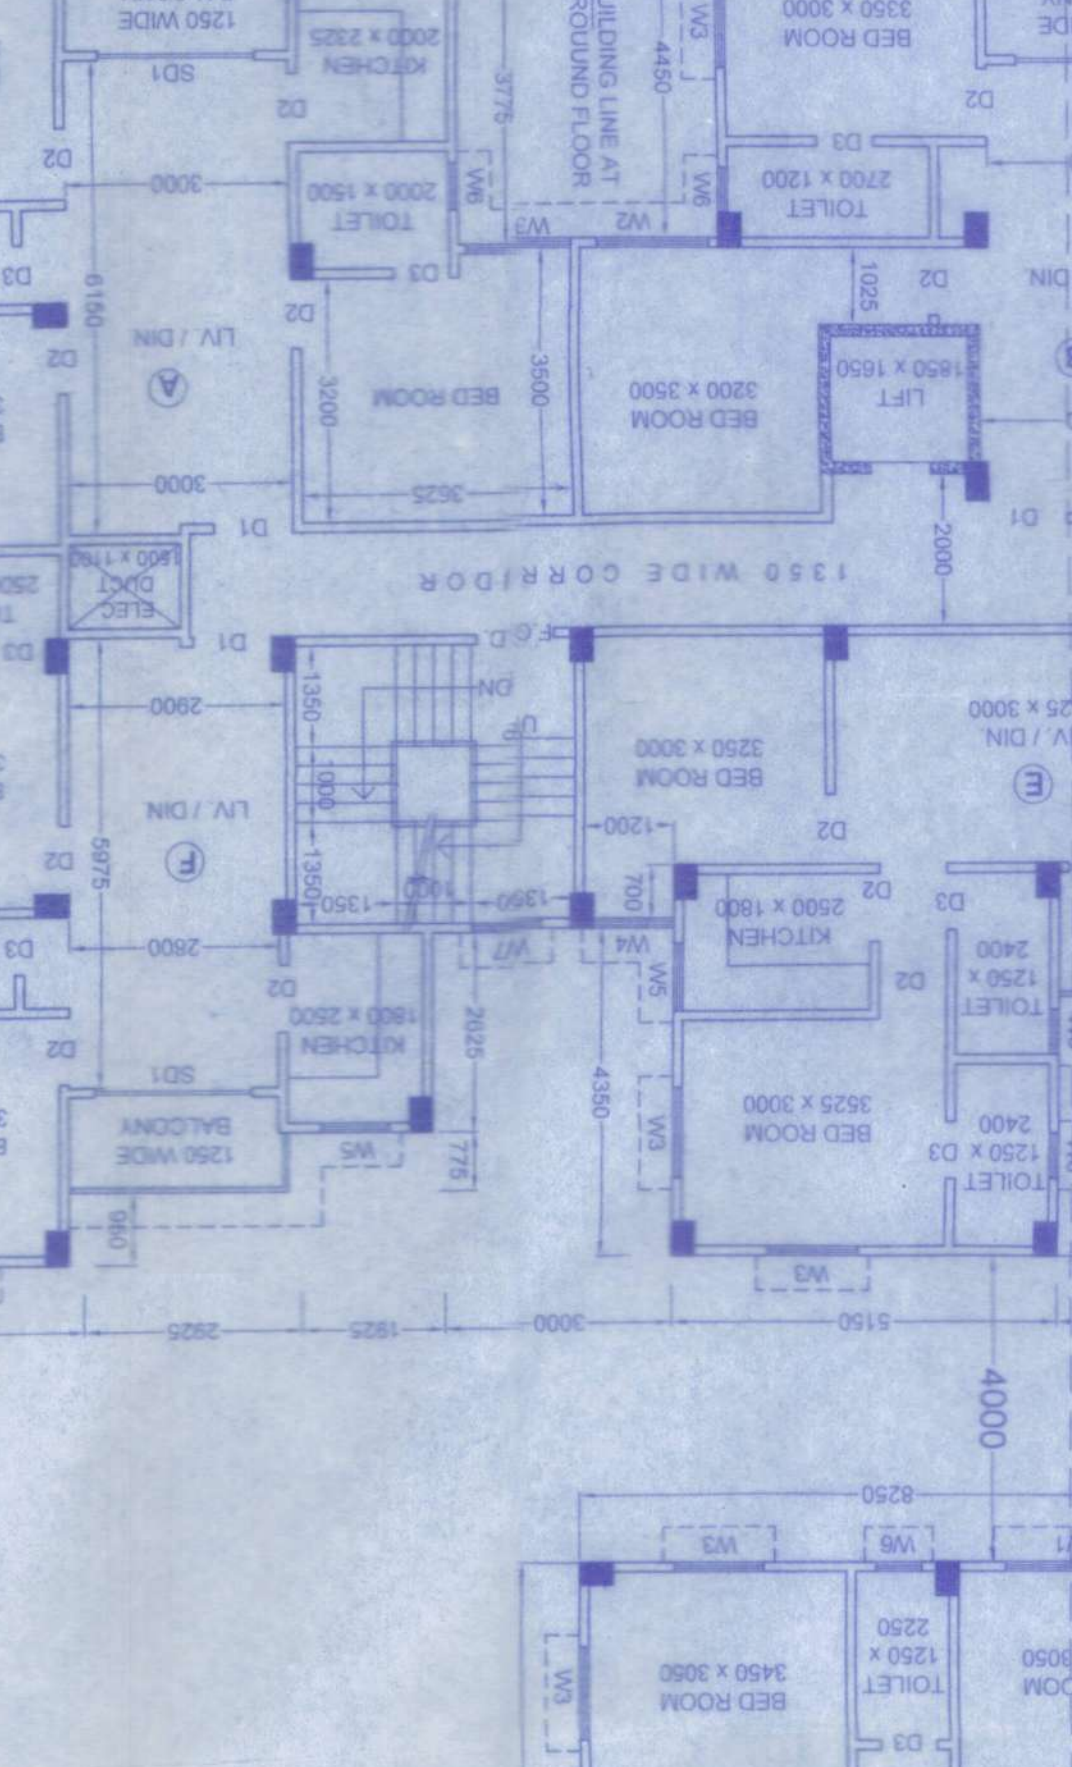


FRONT ELEVATION OF BLOCK-9  
SCALE: 1:100

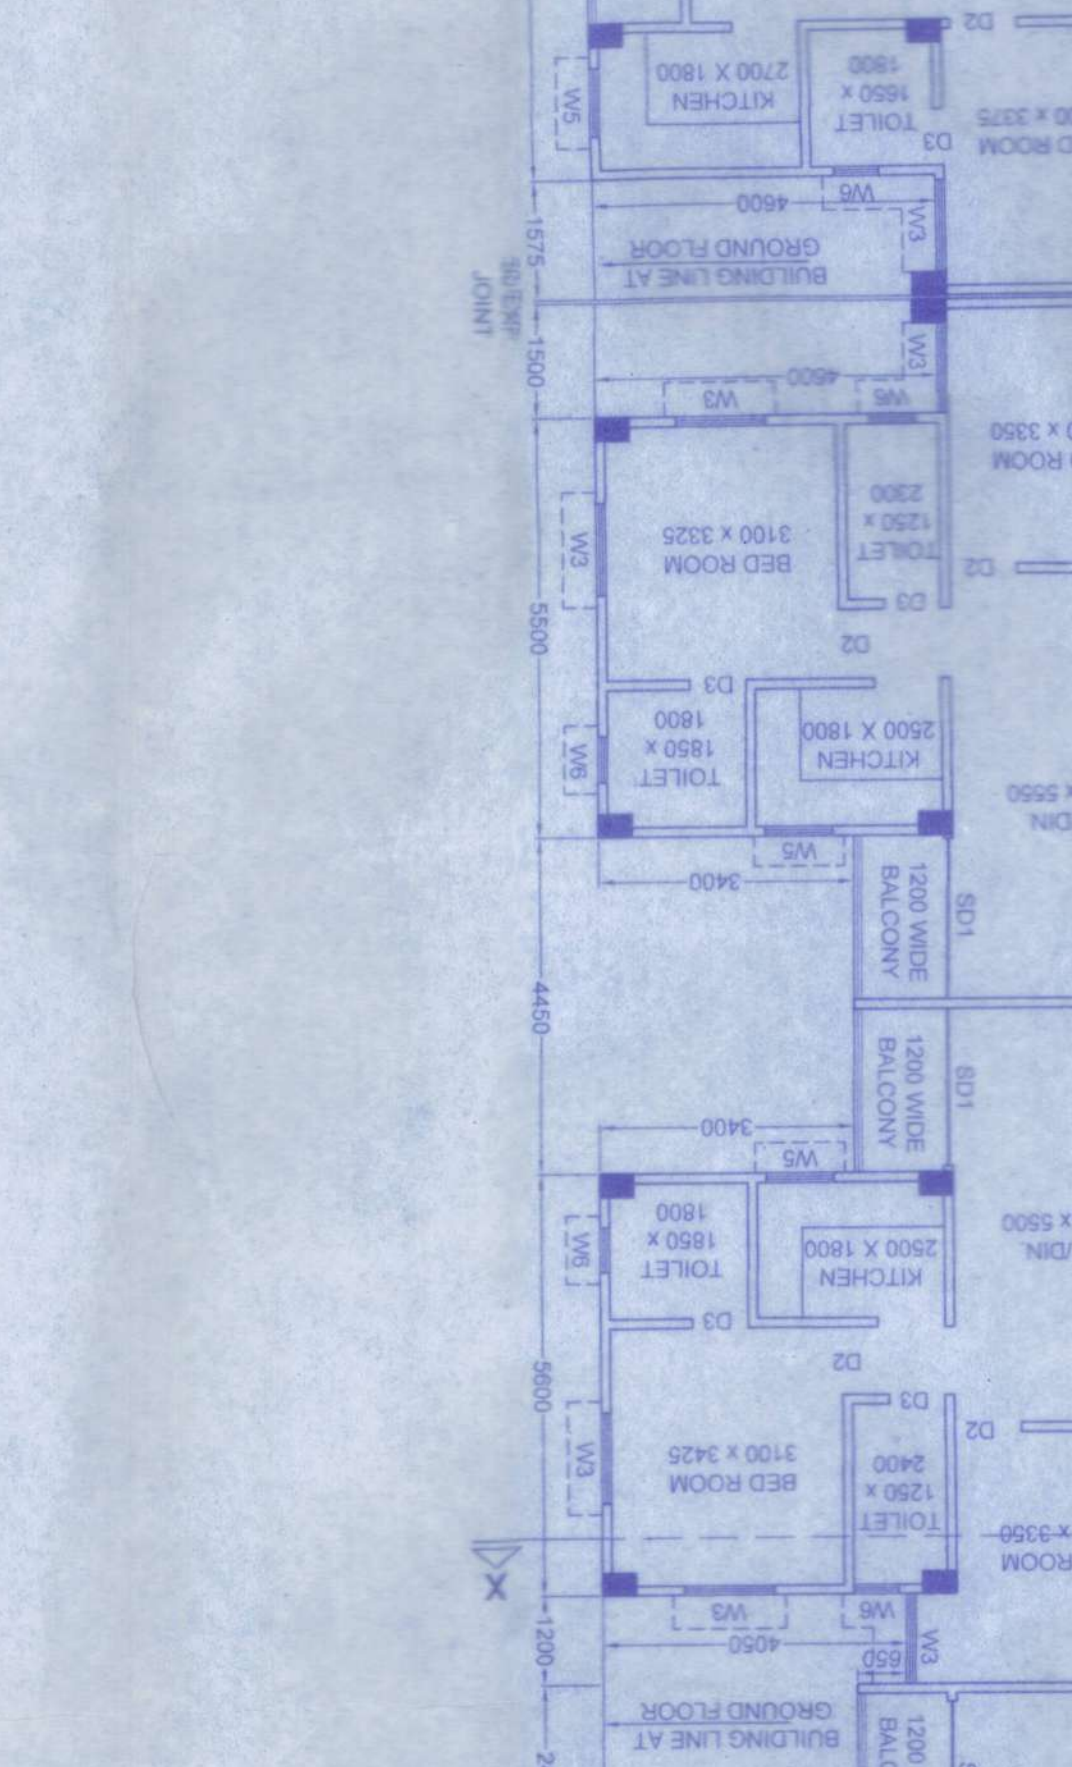


FRONT ELEVATION OF BLOCK-10  
SCALE: 1:100

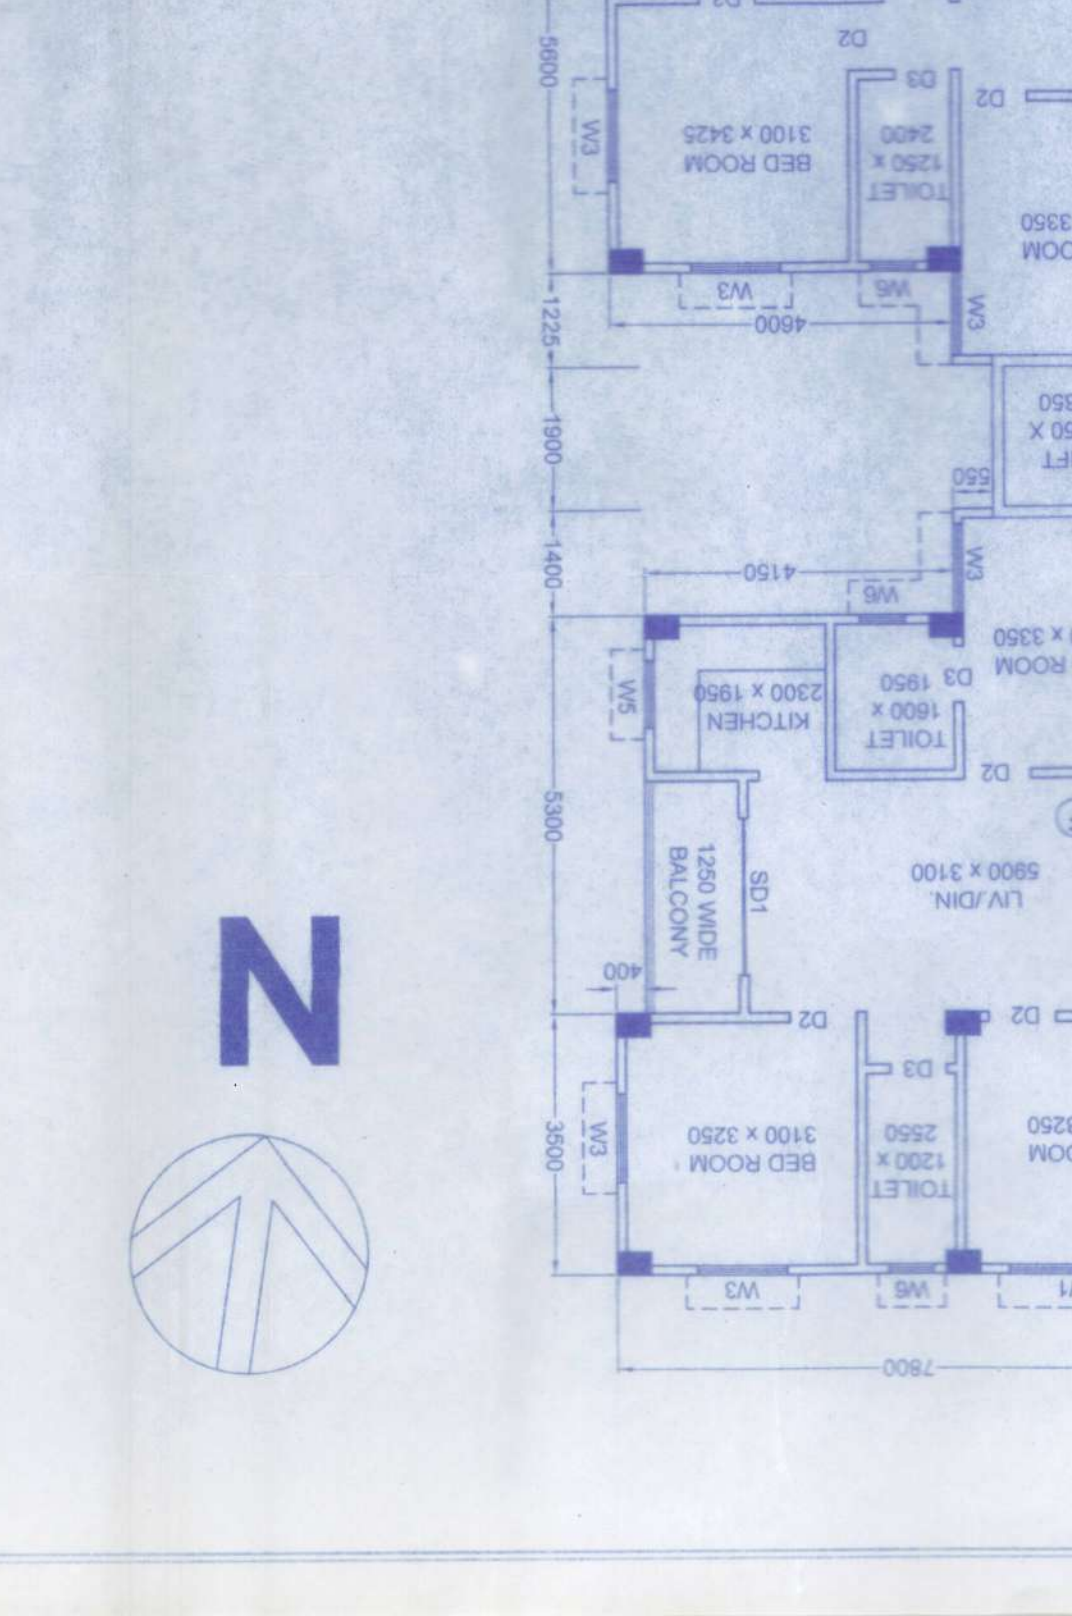


FRONT ELEVATION OF BLOCK-11  
SCALE: 1:100

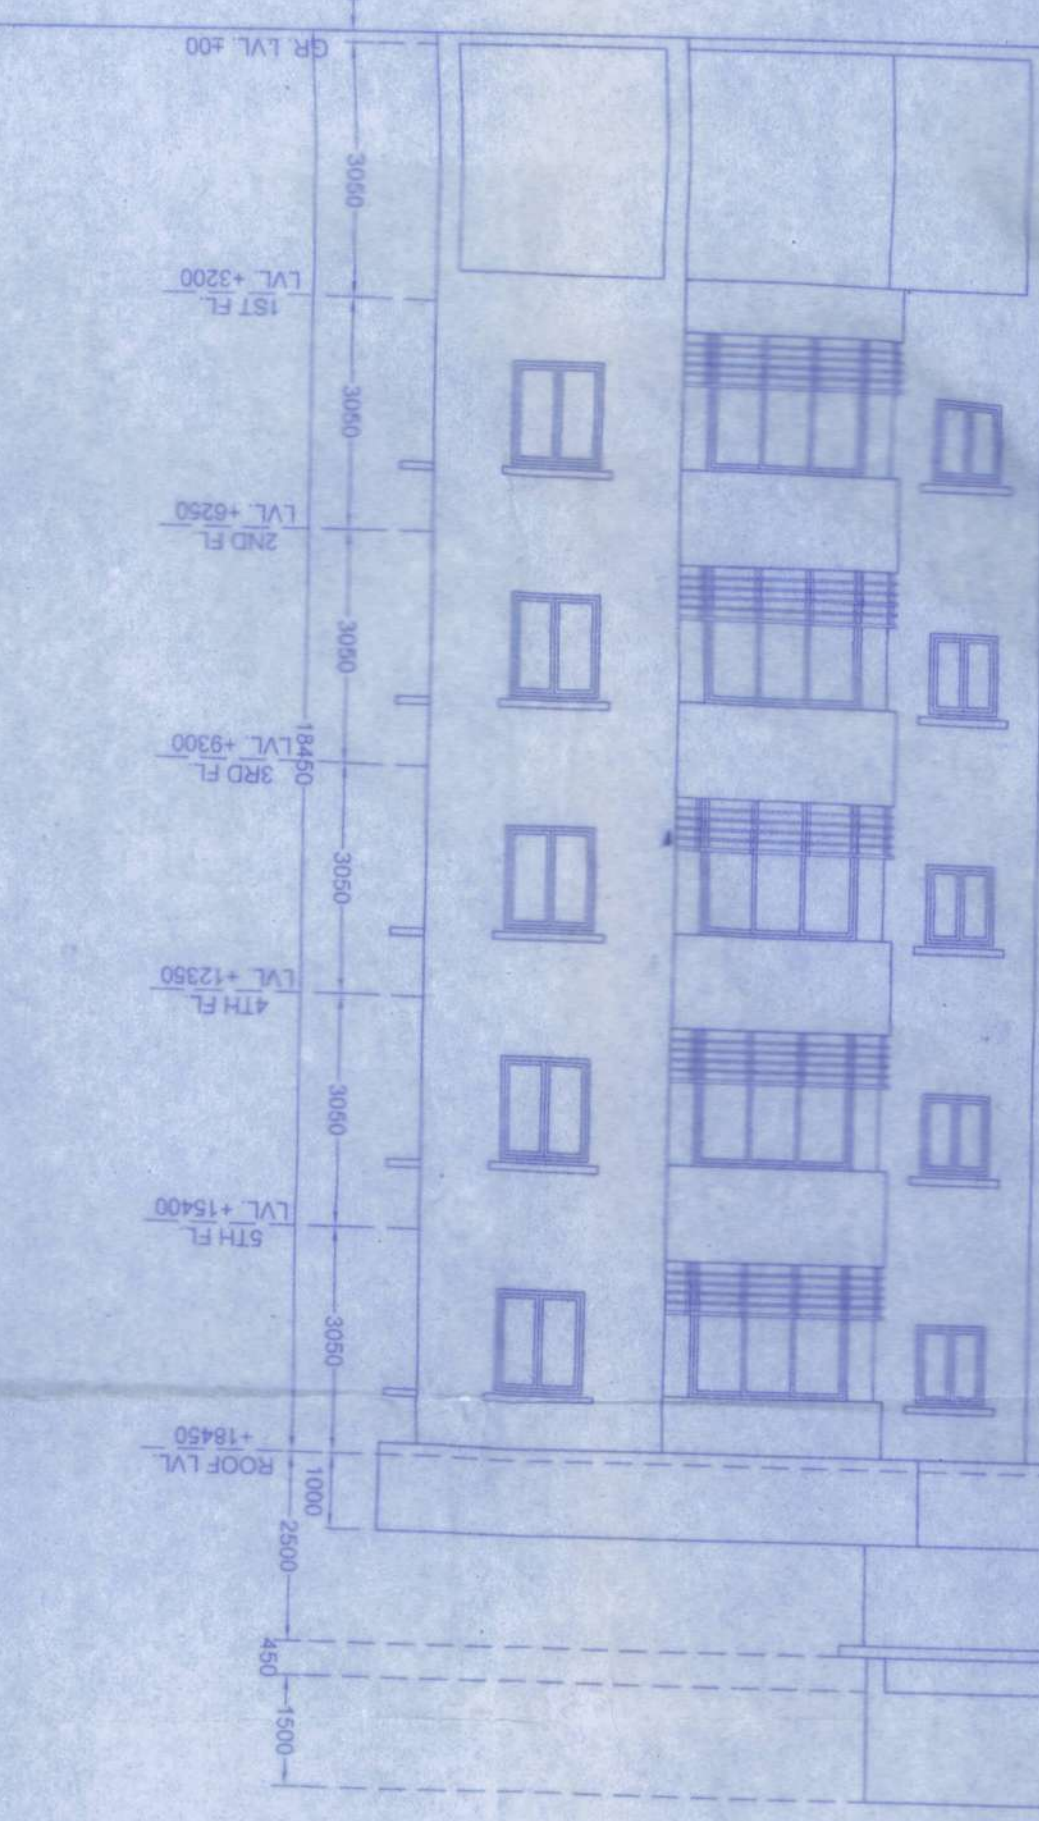


FRONT ELEVATION OF BLOCK-12  
SCALE: 1:100

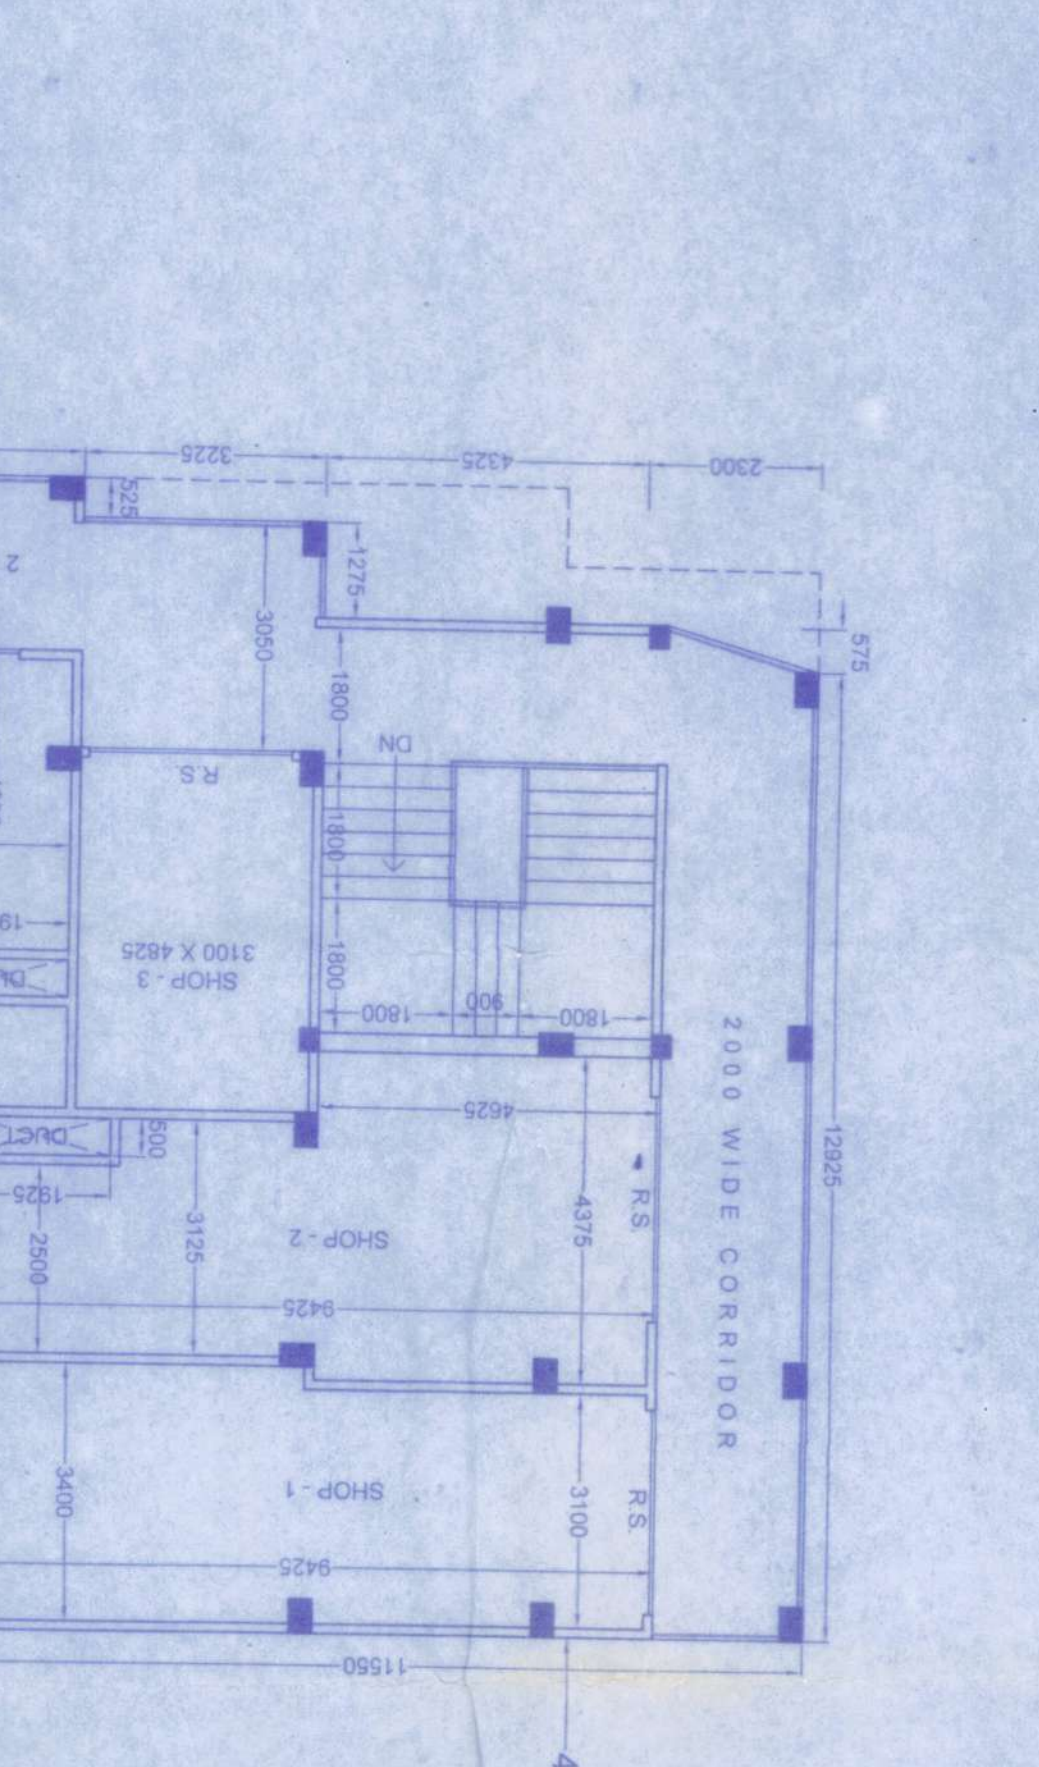


FRONT ELEVATION OF BLOCK-13  
SCALE: 1:100

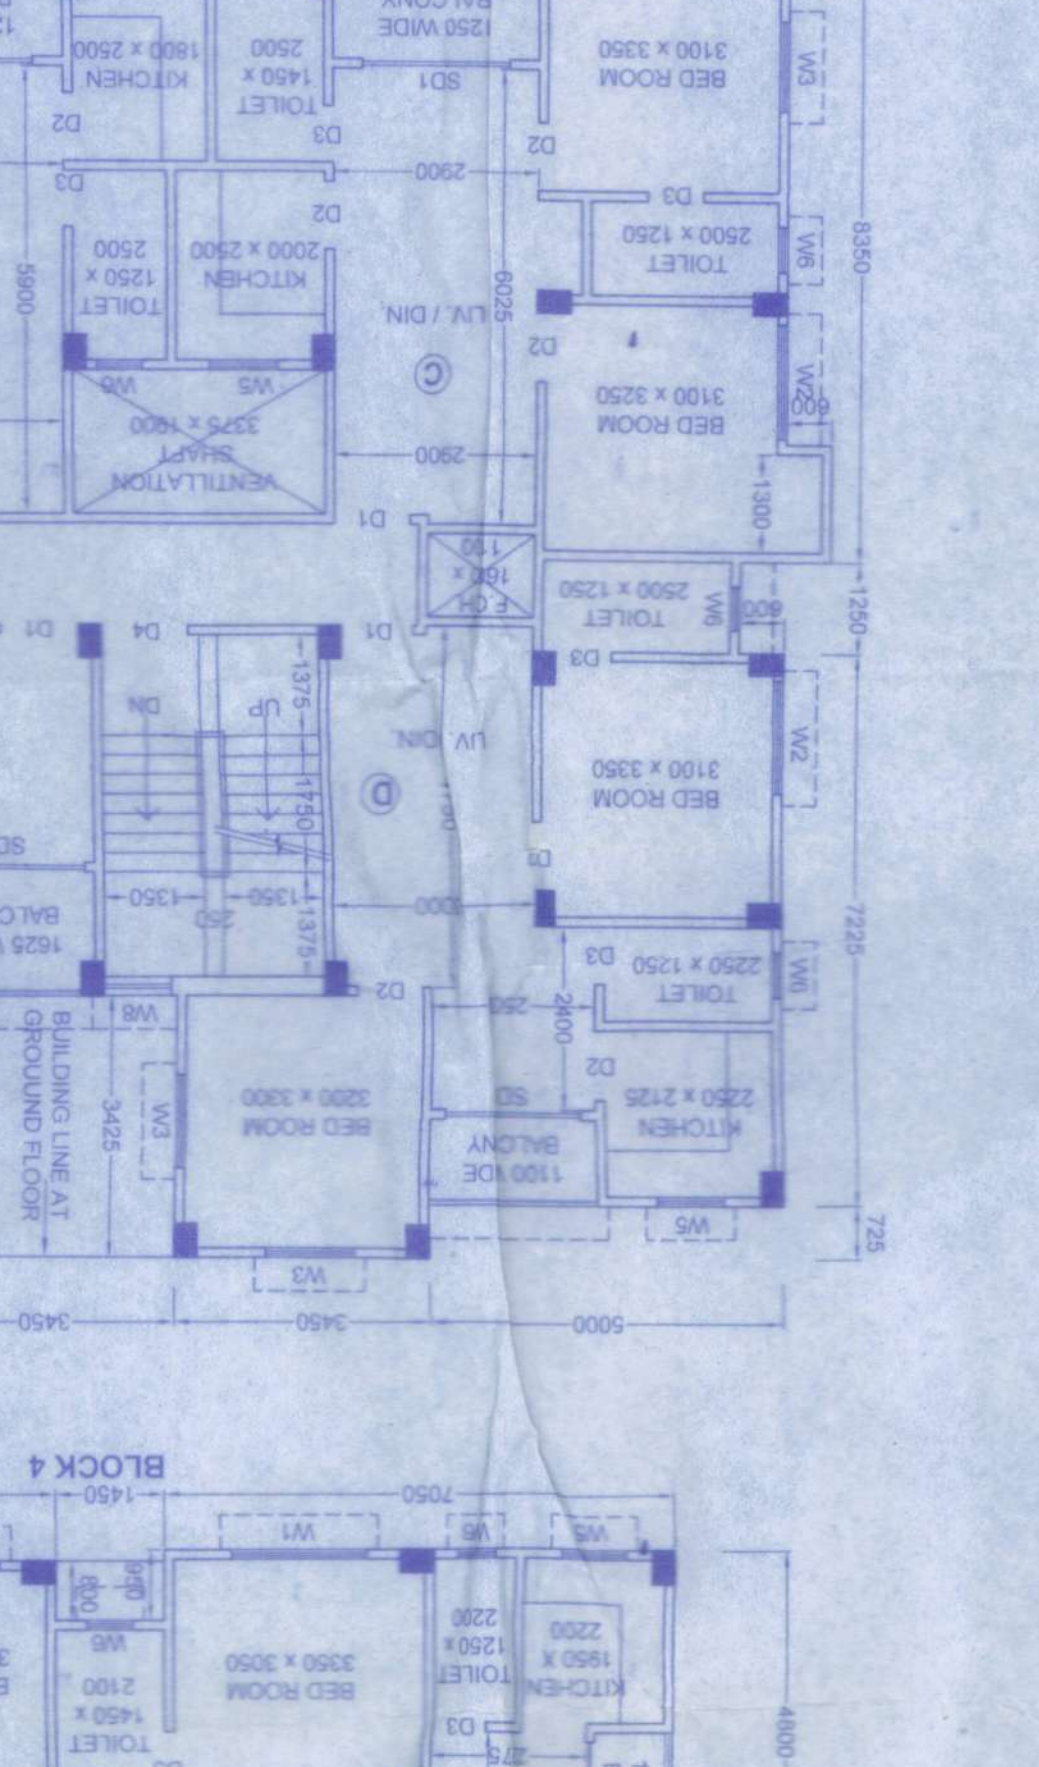


FRONT ELEVATION OF BLOCK-14  
SCALE: 1:100

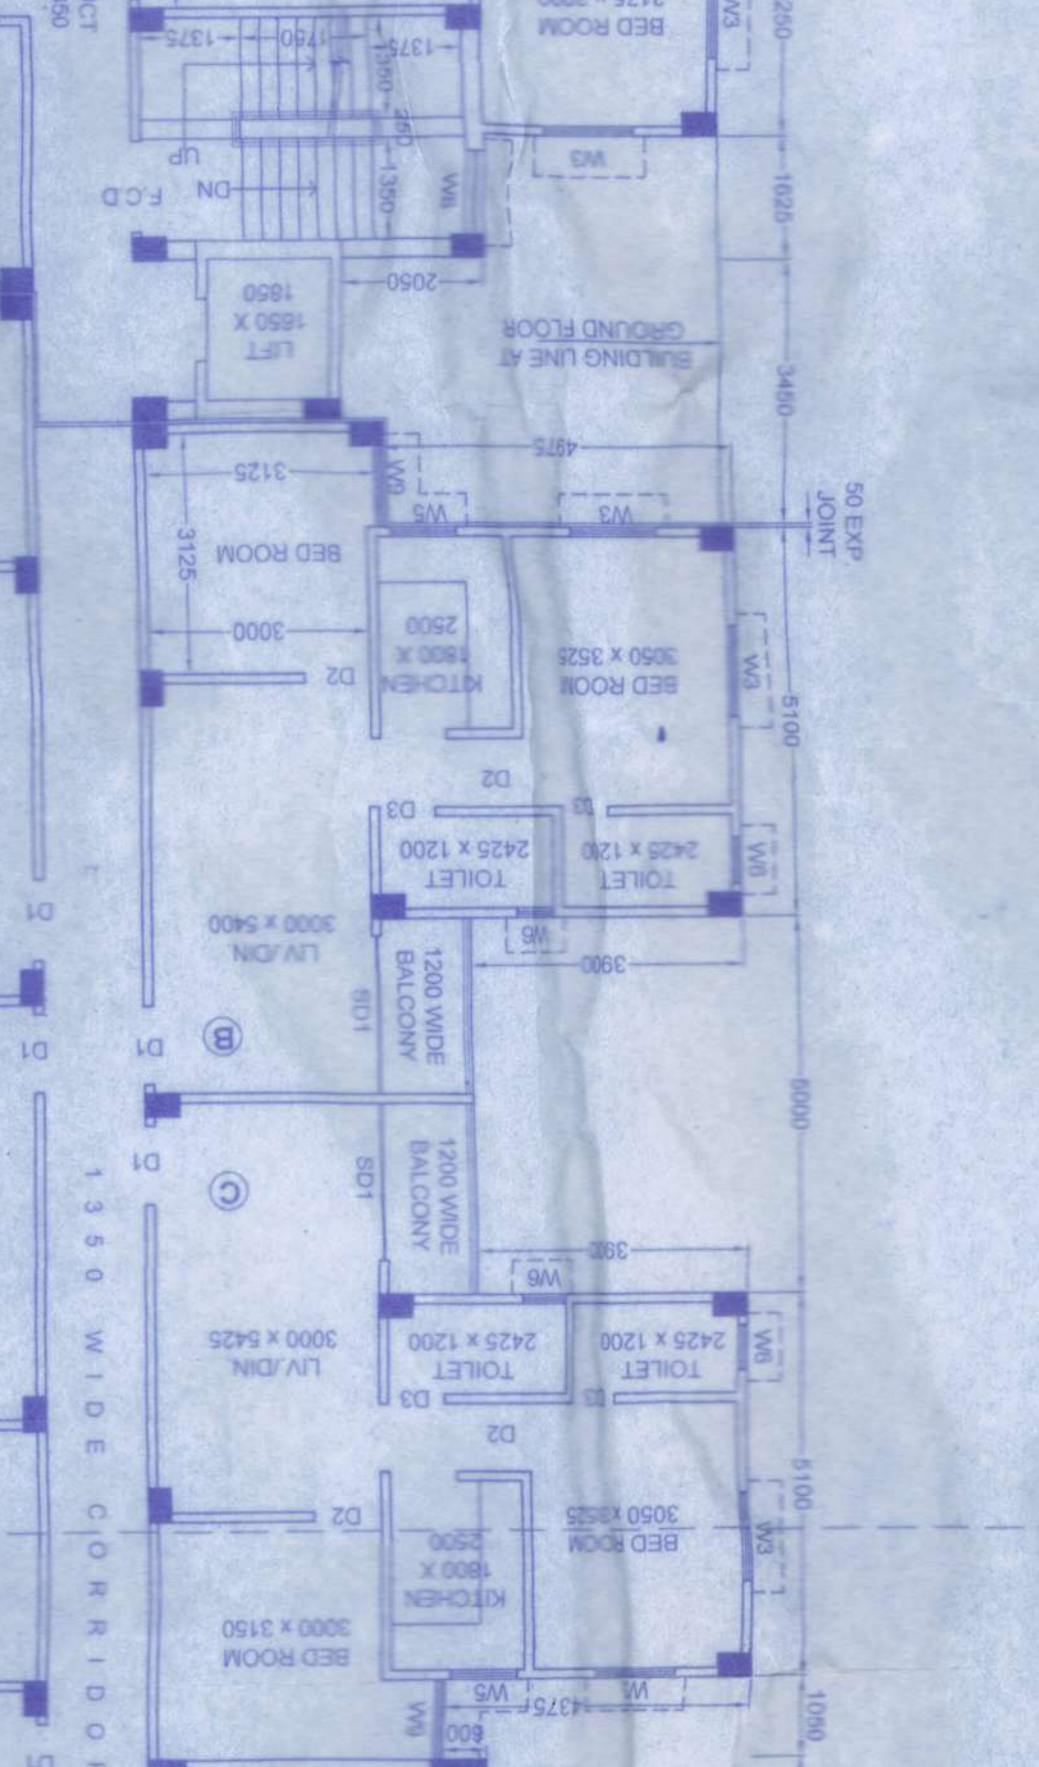


FRONT ELEVATION OF BLOCK-15  
SCALE: 1:100

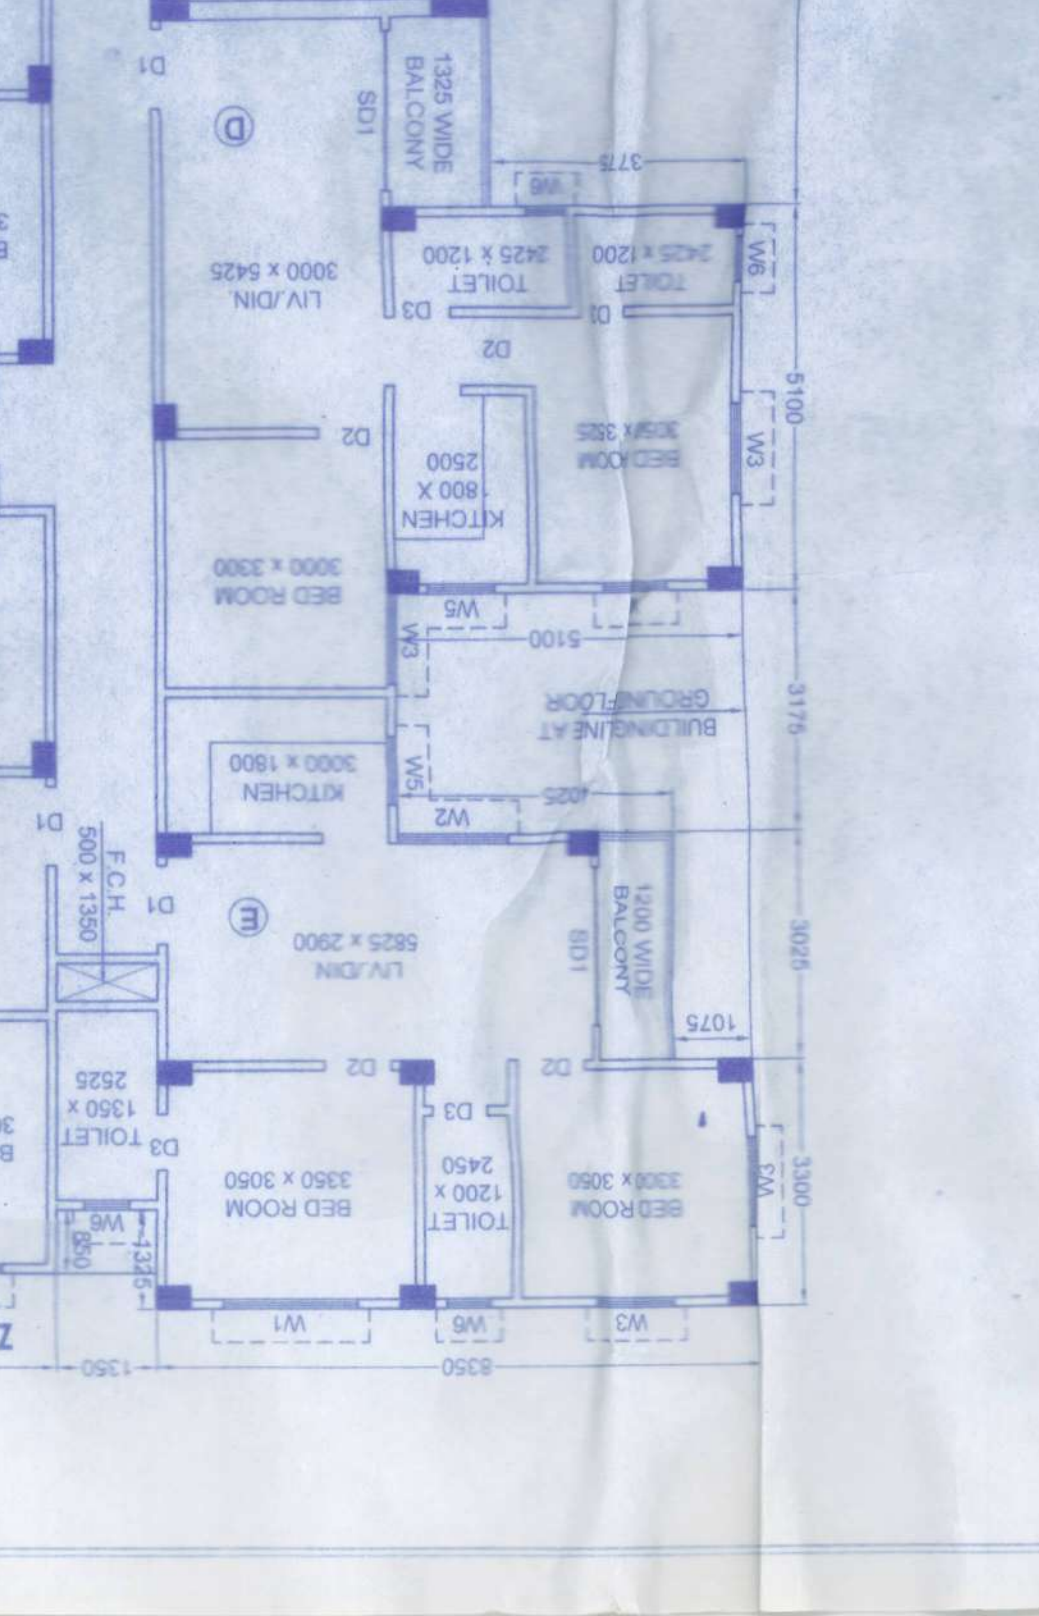


FRONT ELEVATION OF BLOCK-16  
SCALE: 1:100

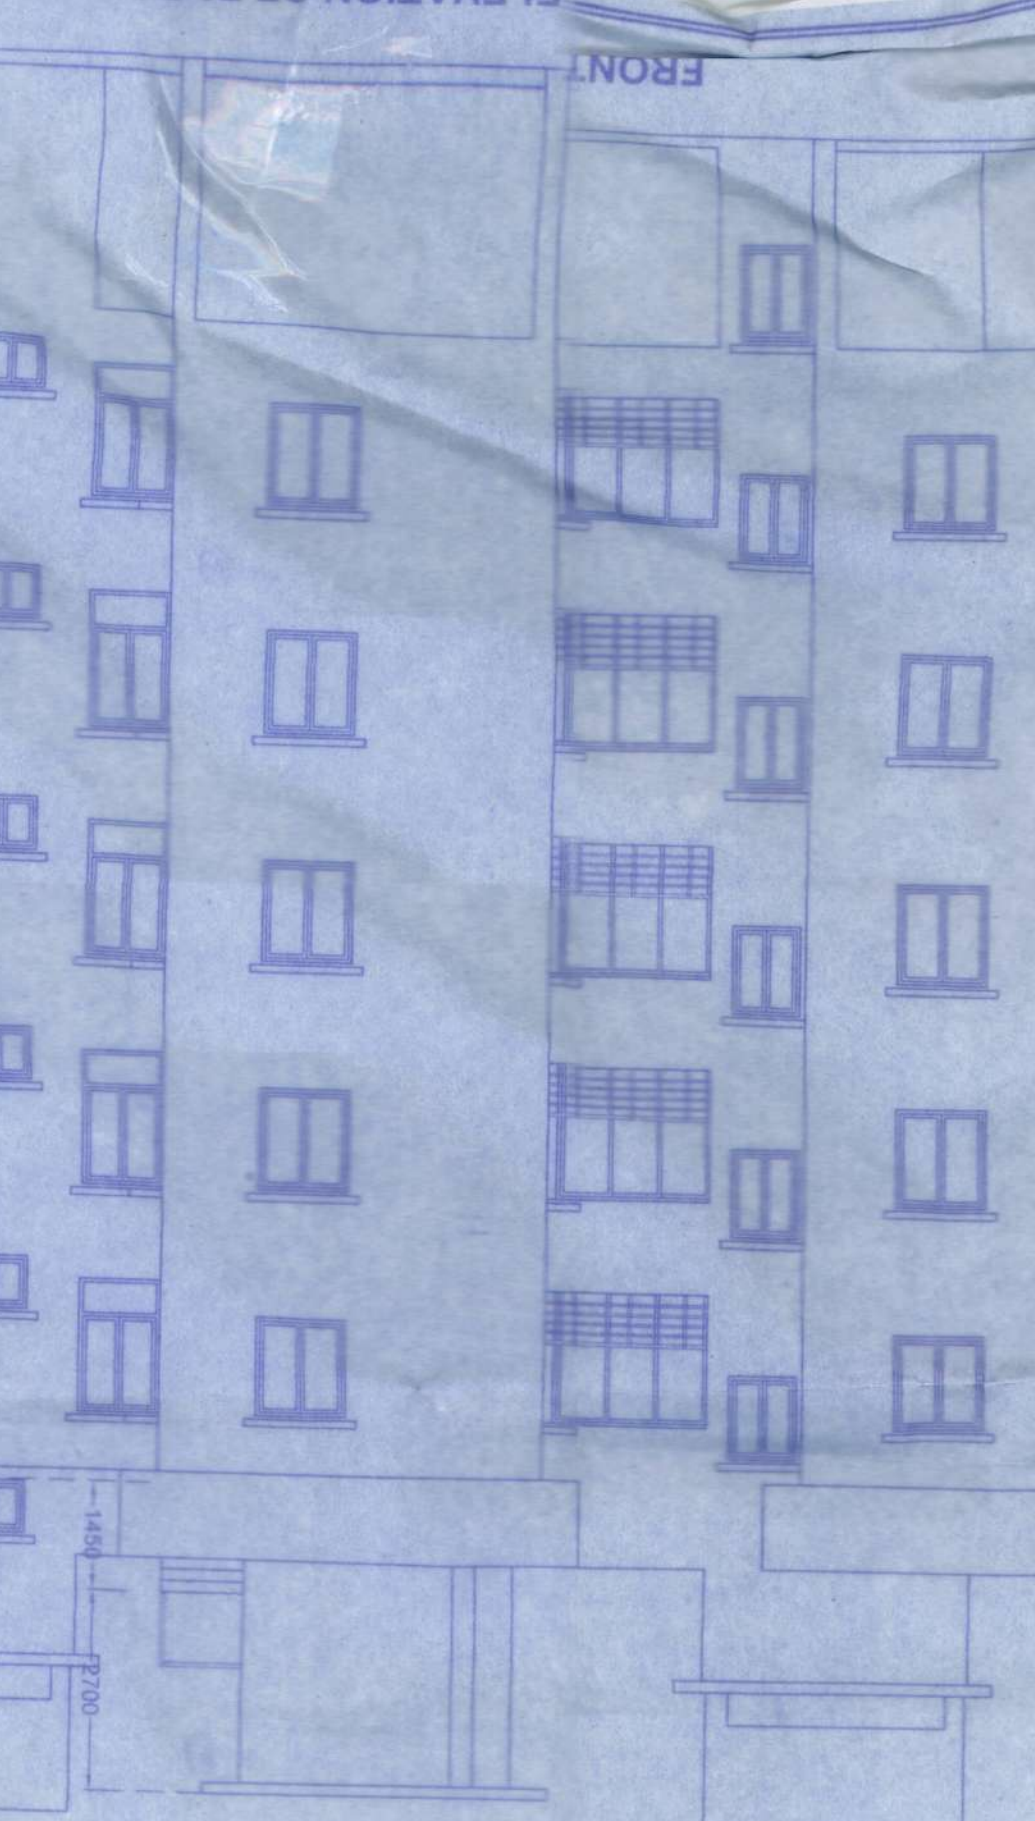


FRONT ELEVATION OF BLOCK-17  
SCALE: 1:100

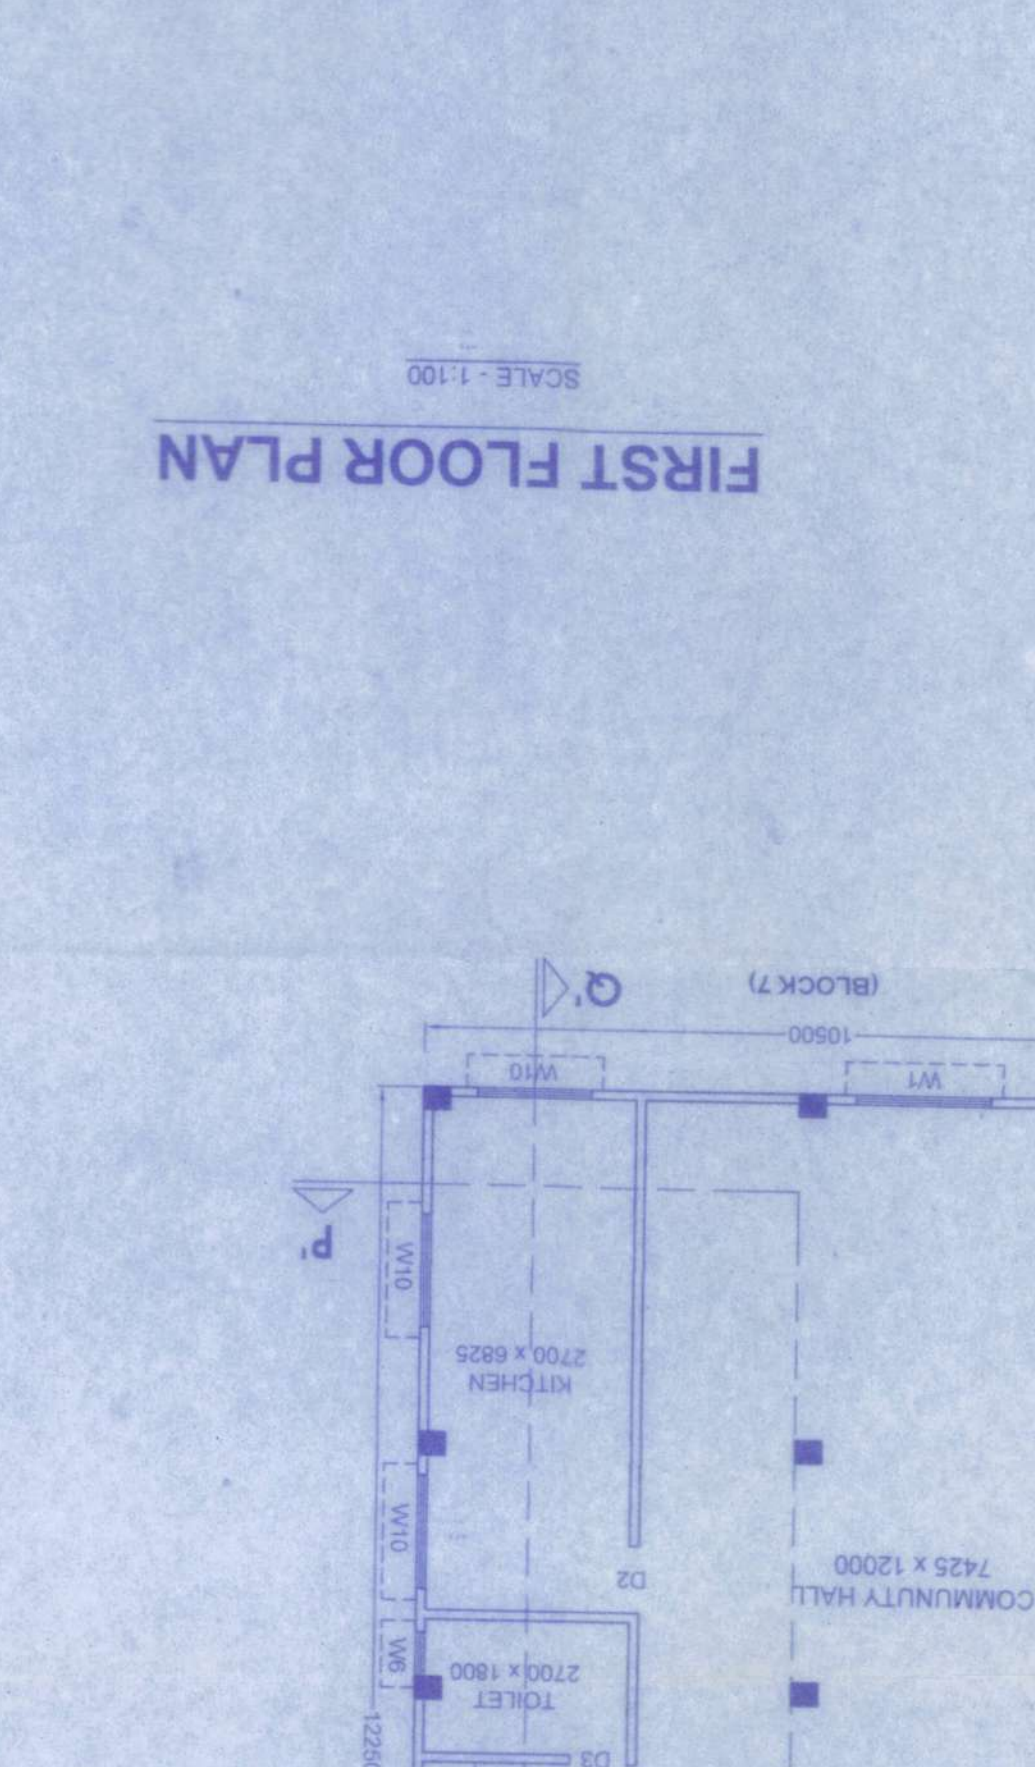


FRONT ELEVATION OF BLOCK-18  
SCALE: 1:100

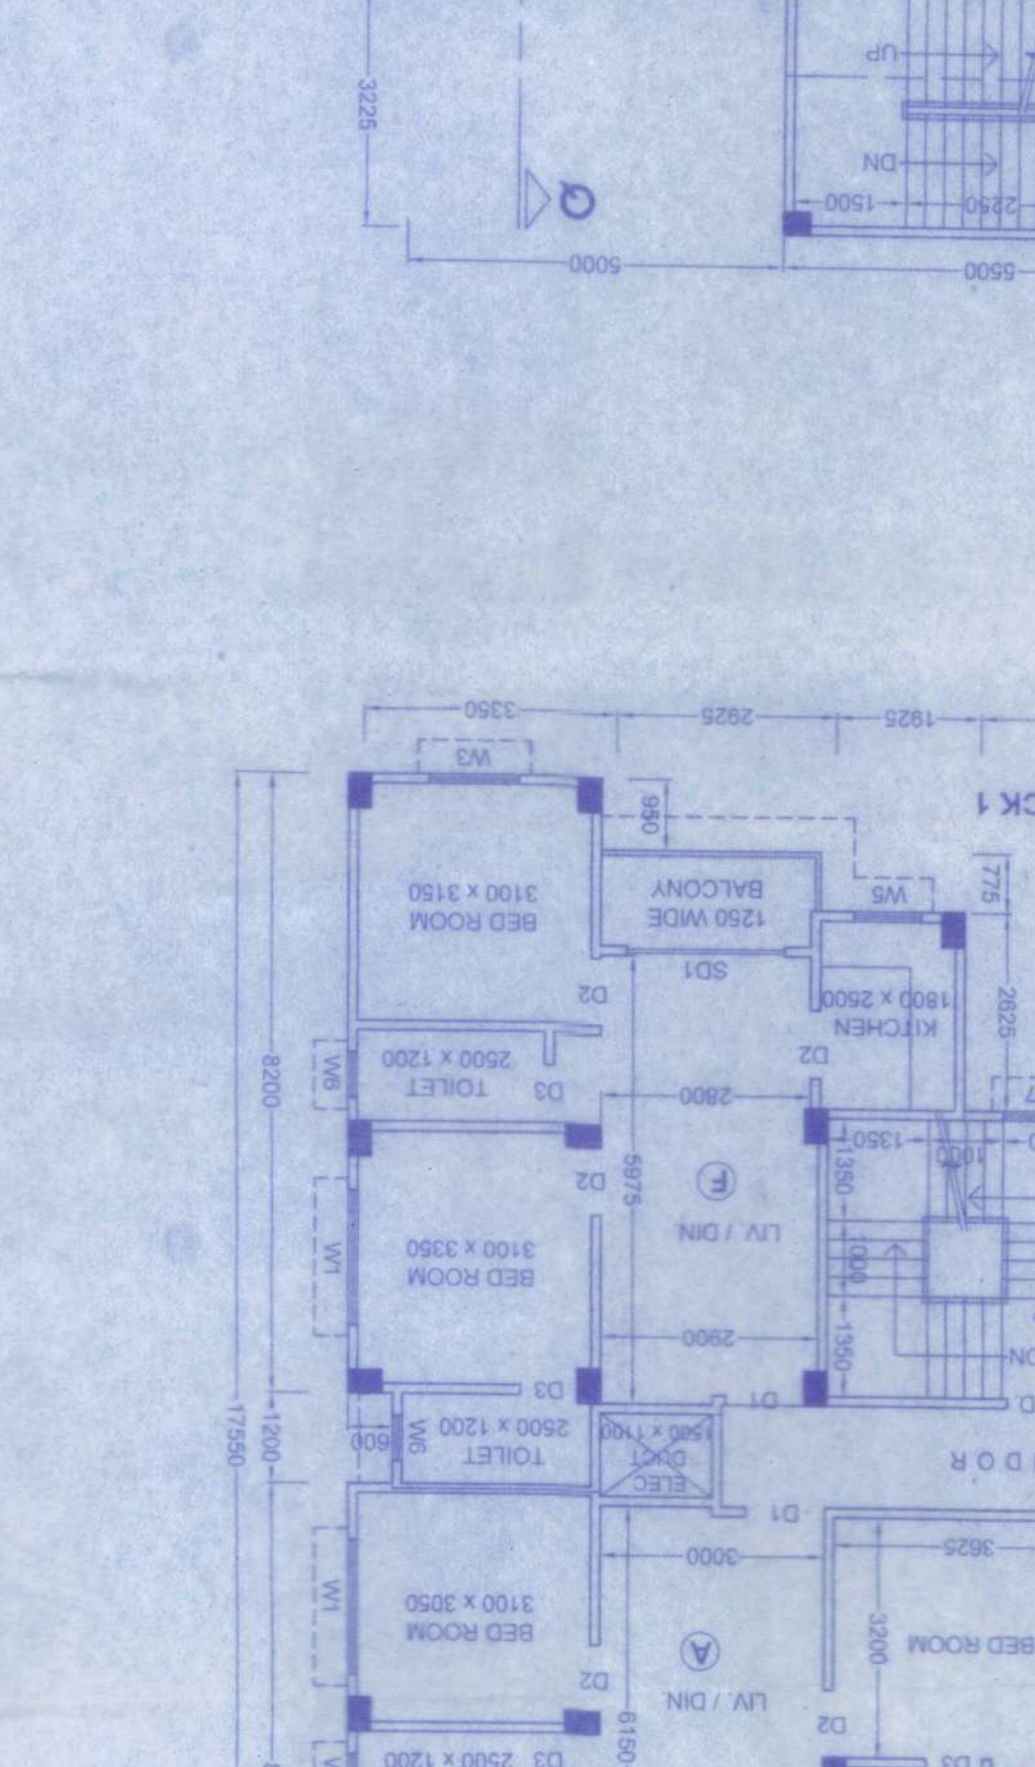


FRONT ELEVATION OF BLOCK-19  
SCALE: 1:100

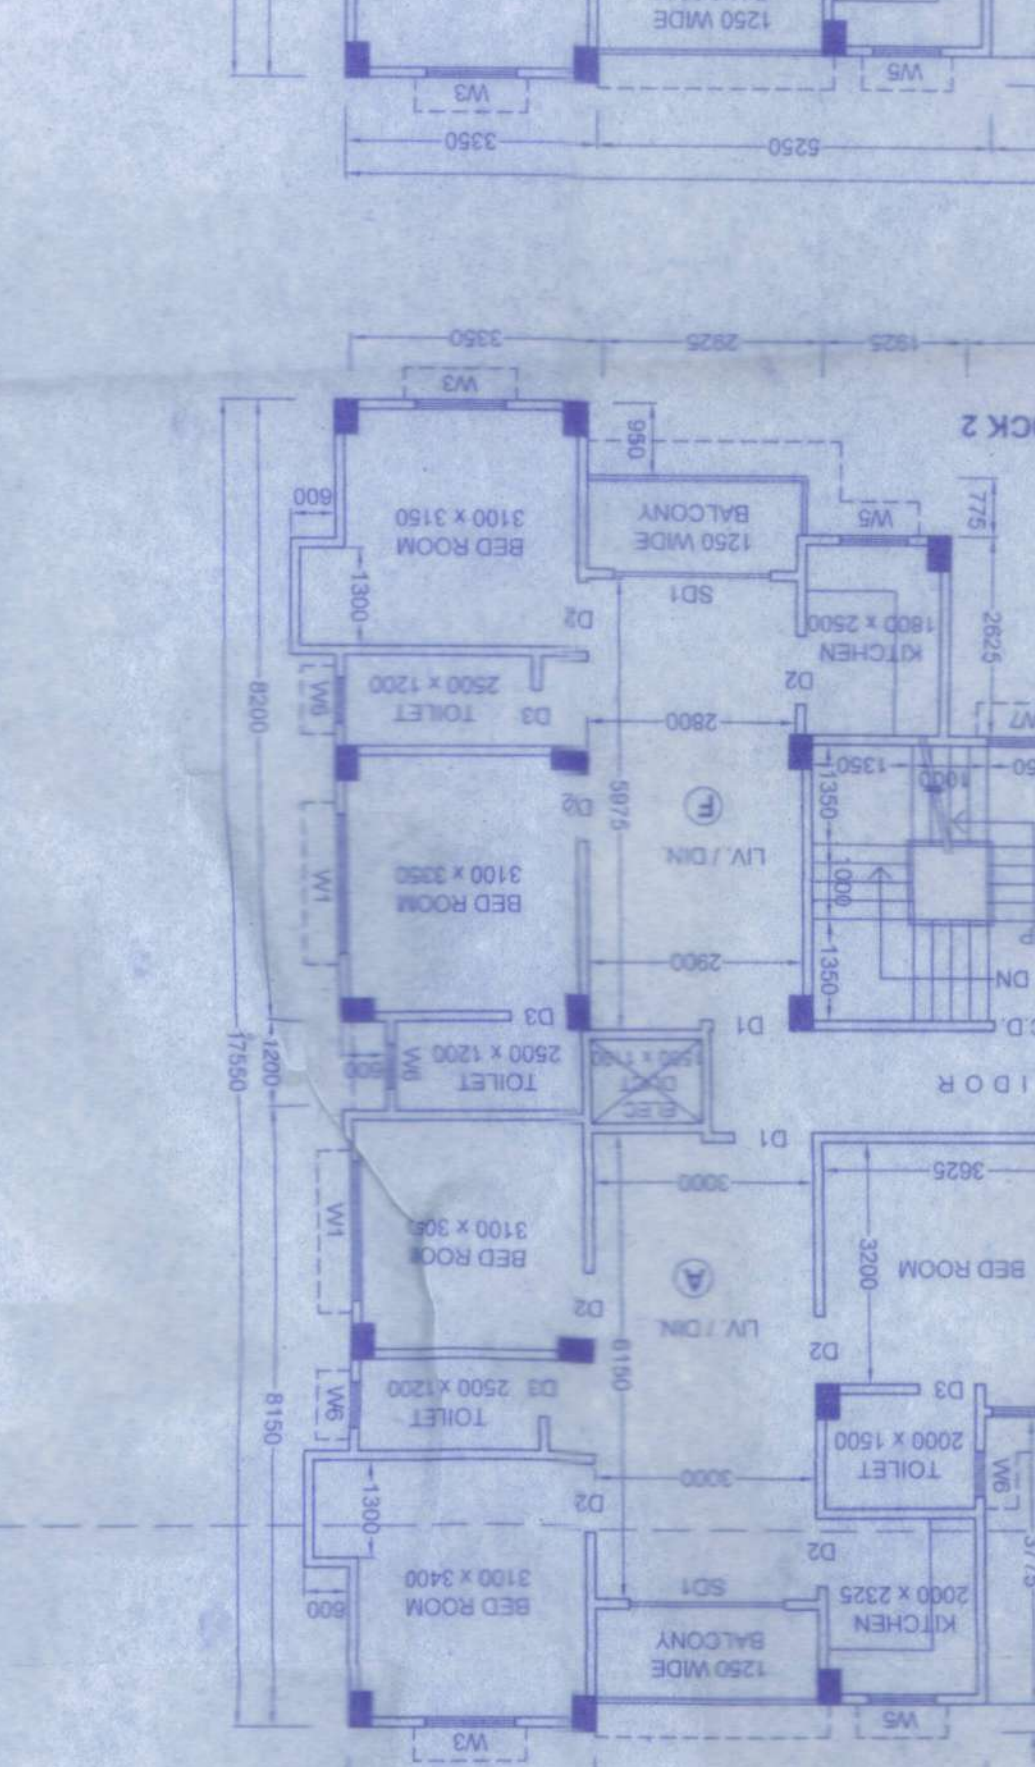


FRONT ELEVATION OF BLOCK-20  
SCALE: 1:100

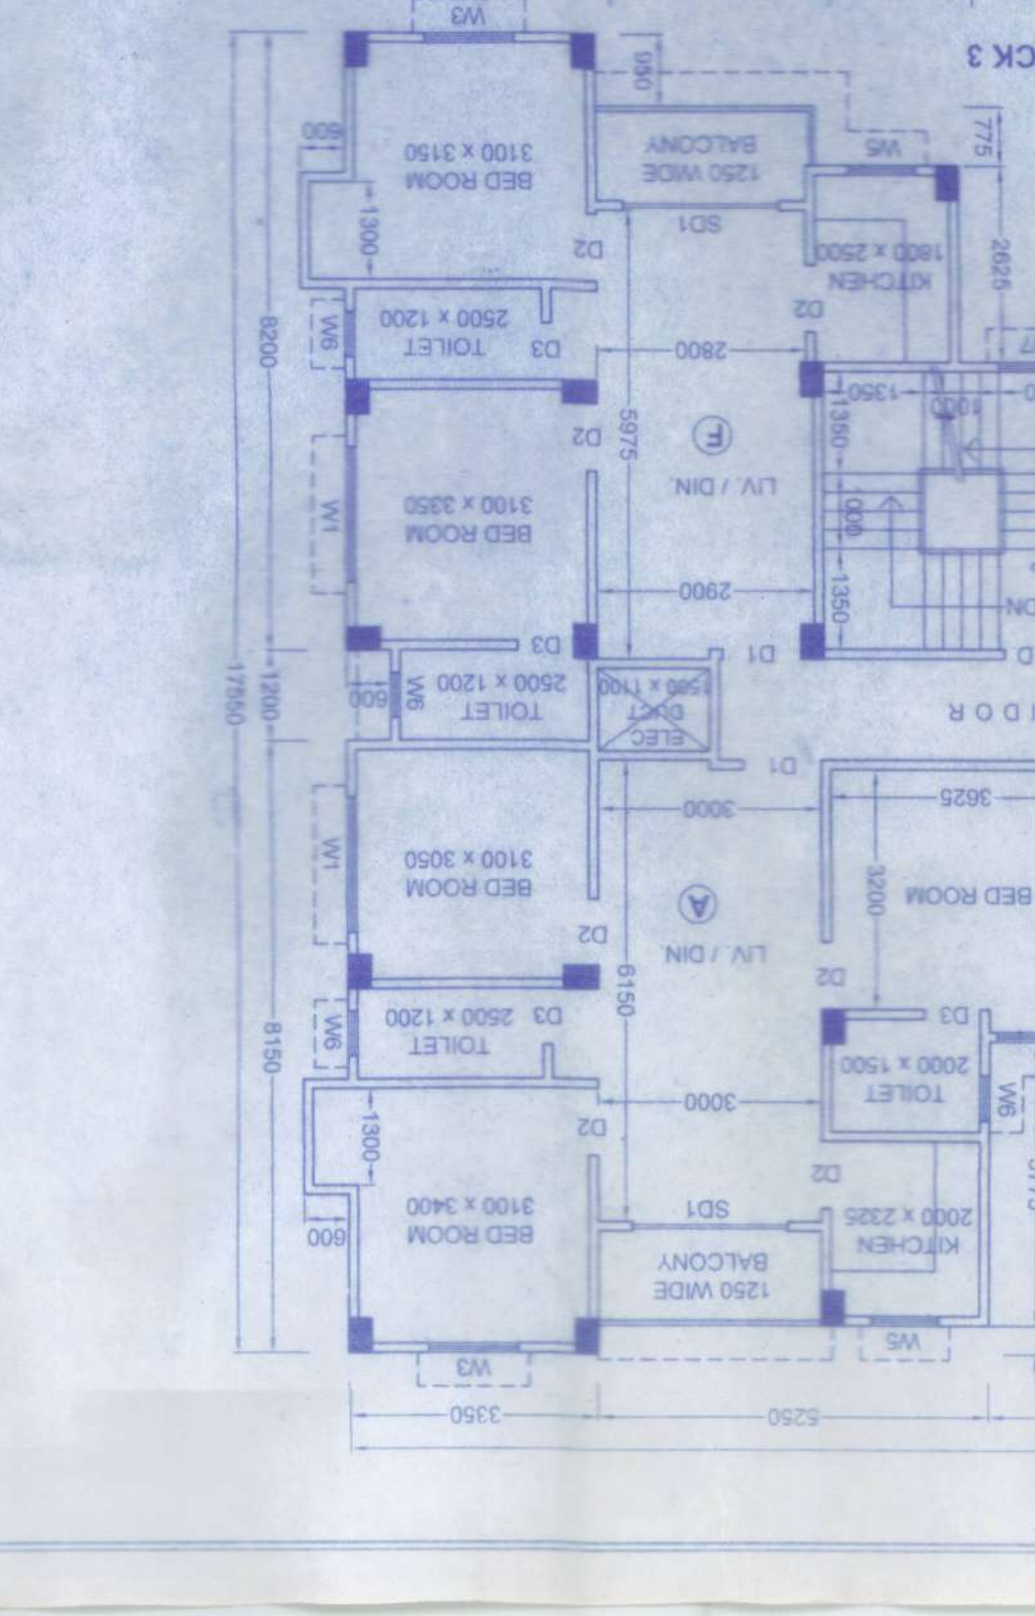


FRONT ELEVATION OF BLOCK-21  
SCALE: 1:100

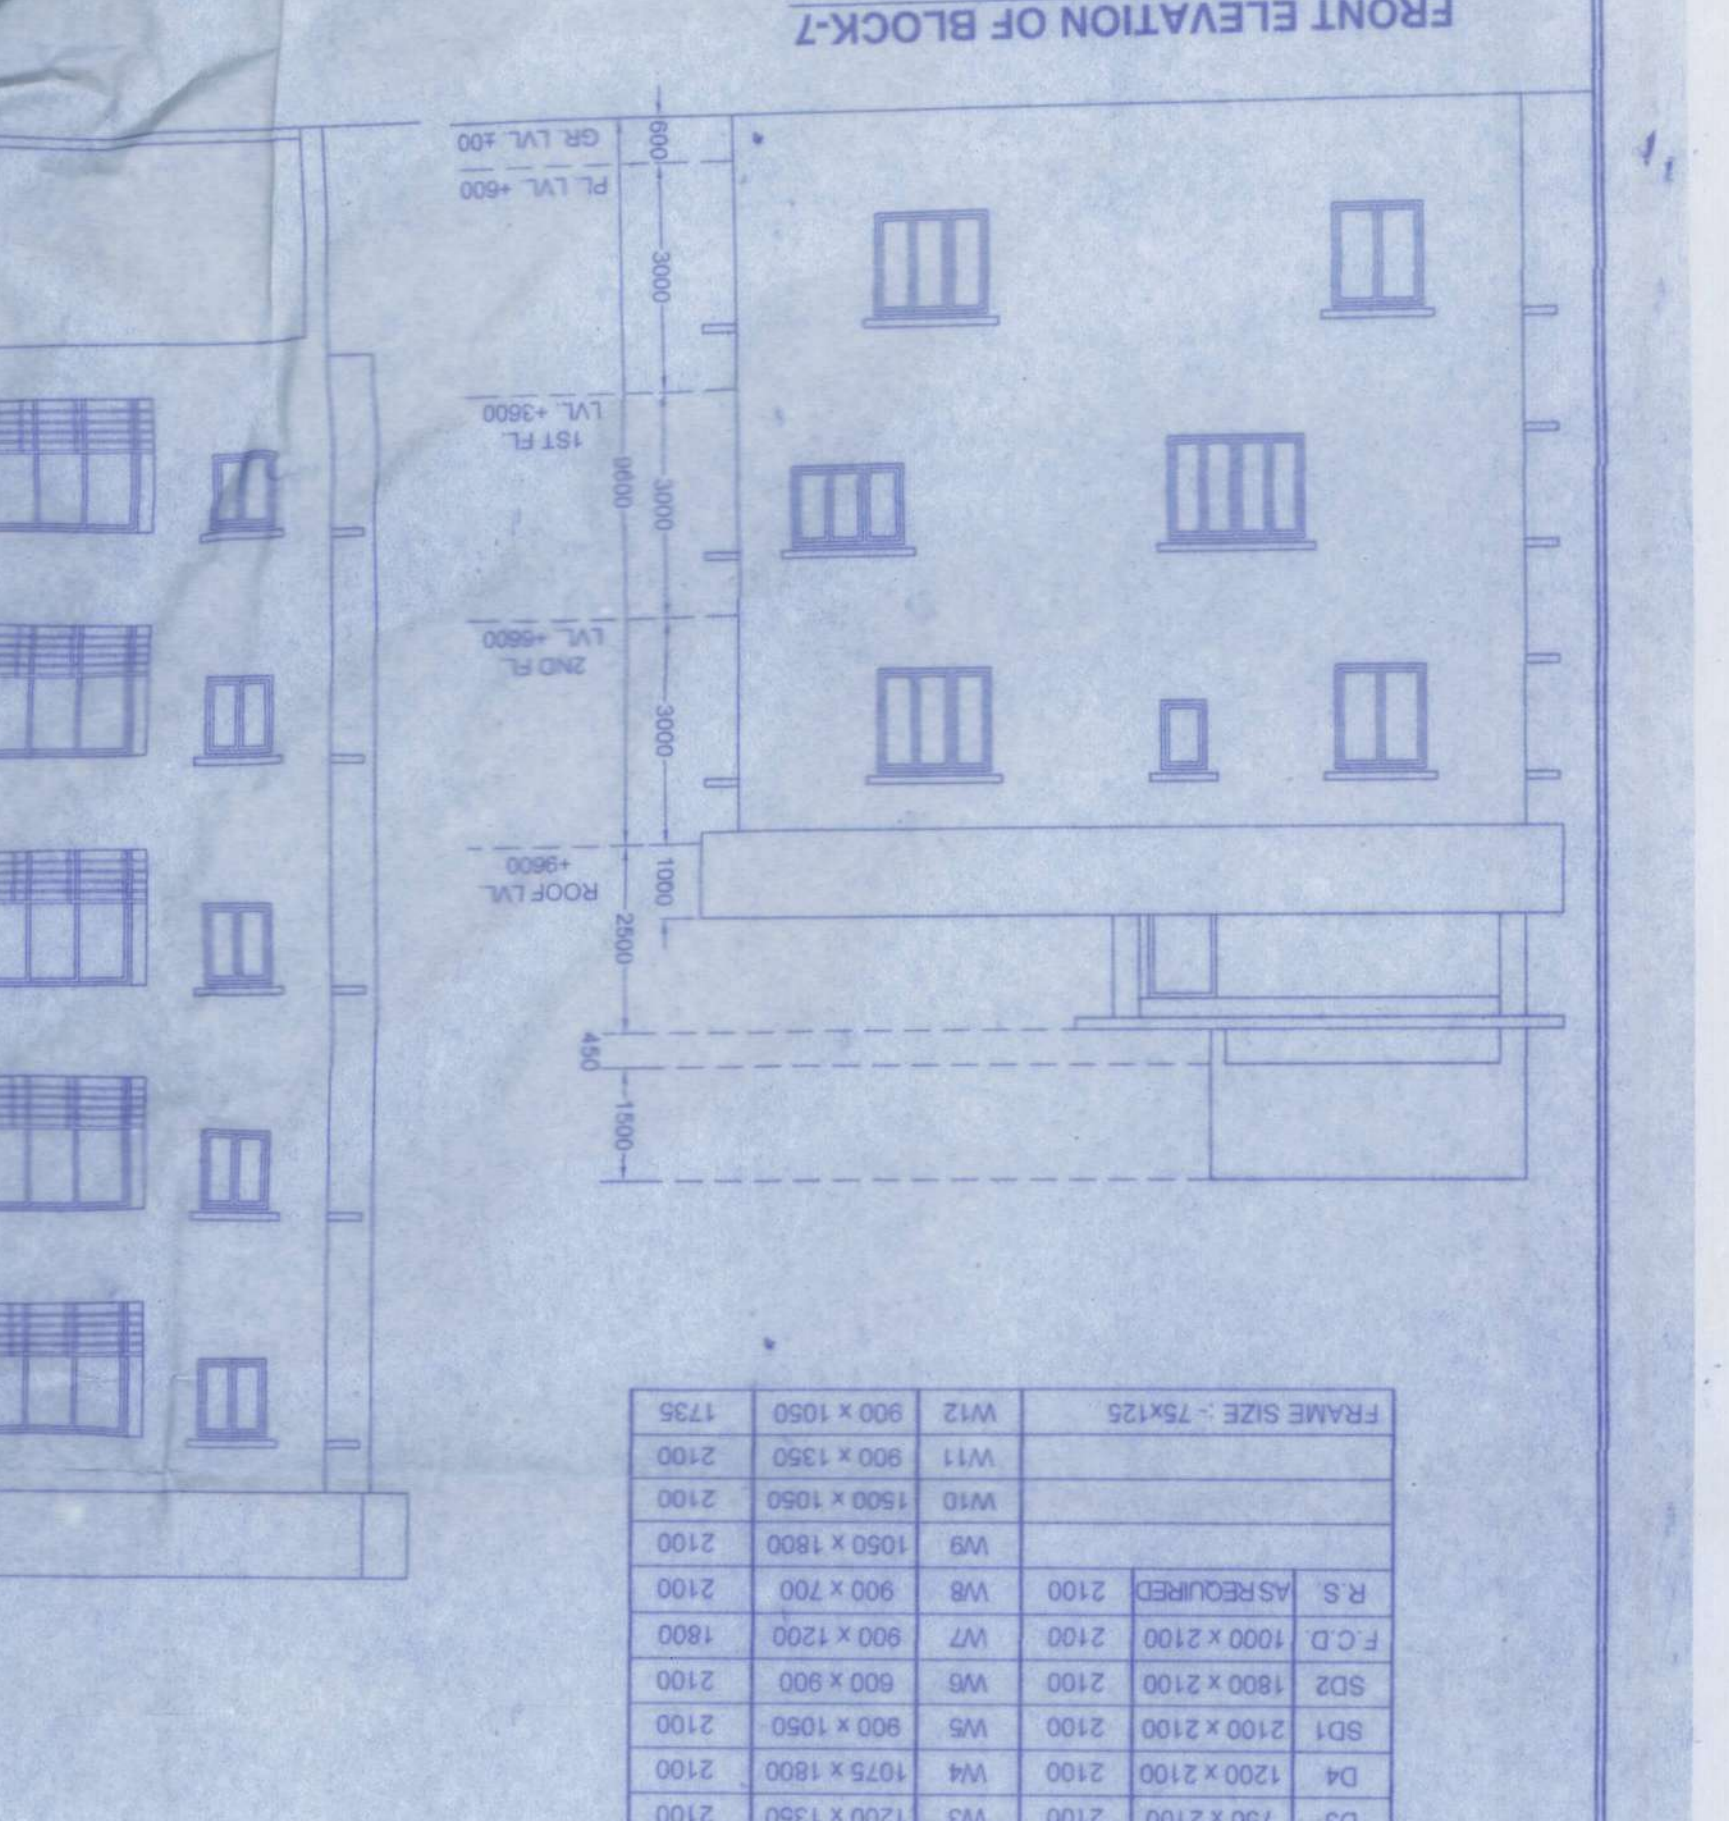


FRONT ELEVATION OF BLOCK-22  
SCALE: 1:100

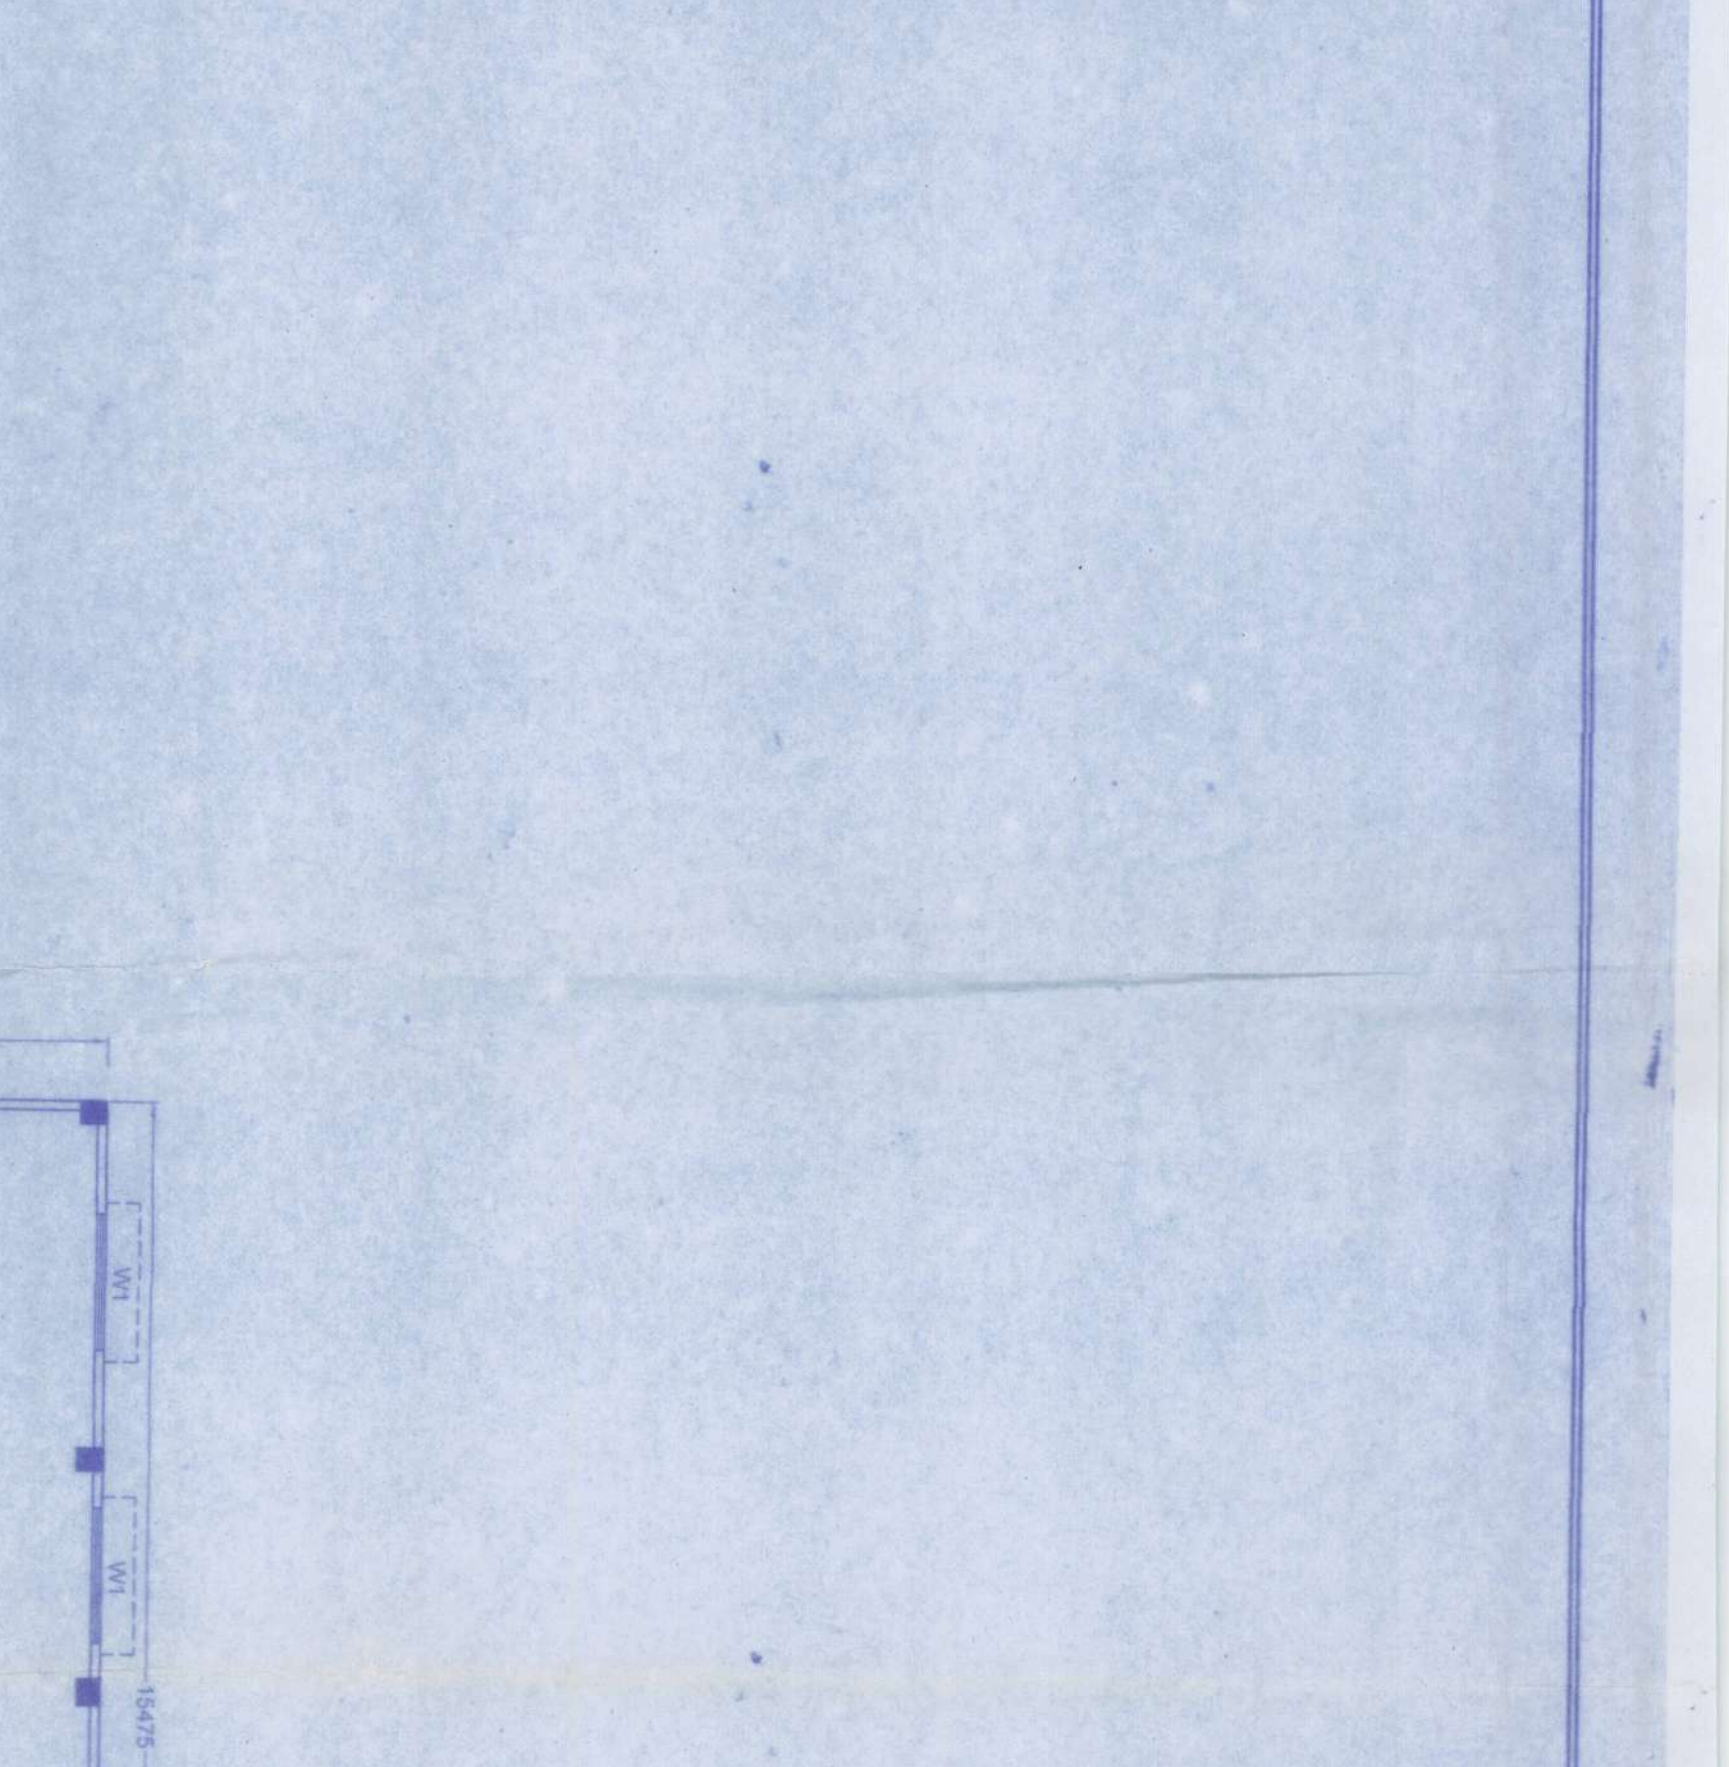


FRONT ELEVATION OF BLOCK-23  
SCALE: 1:100

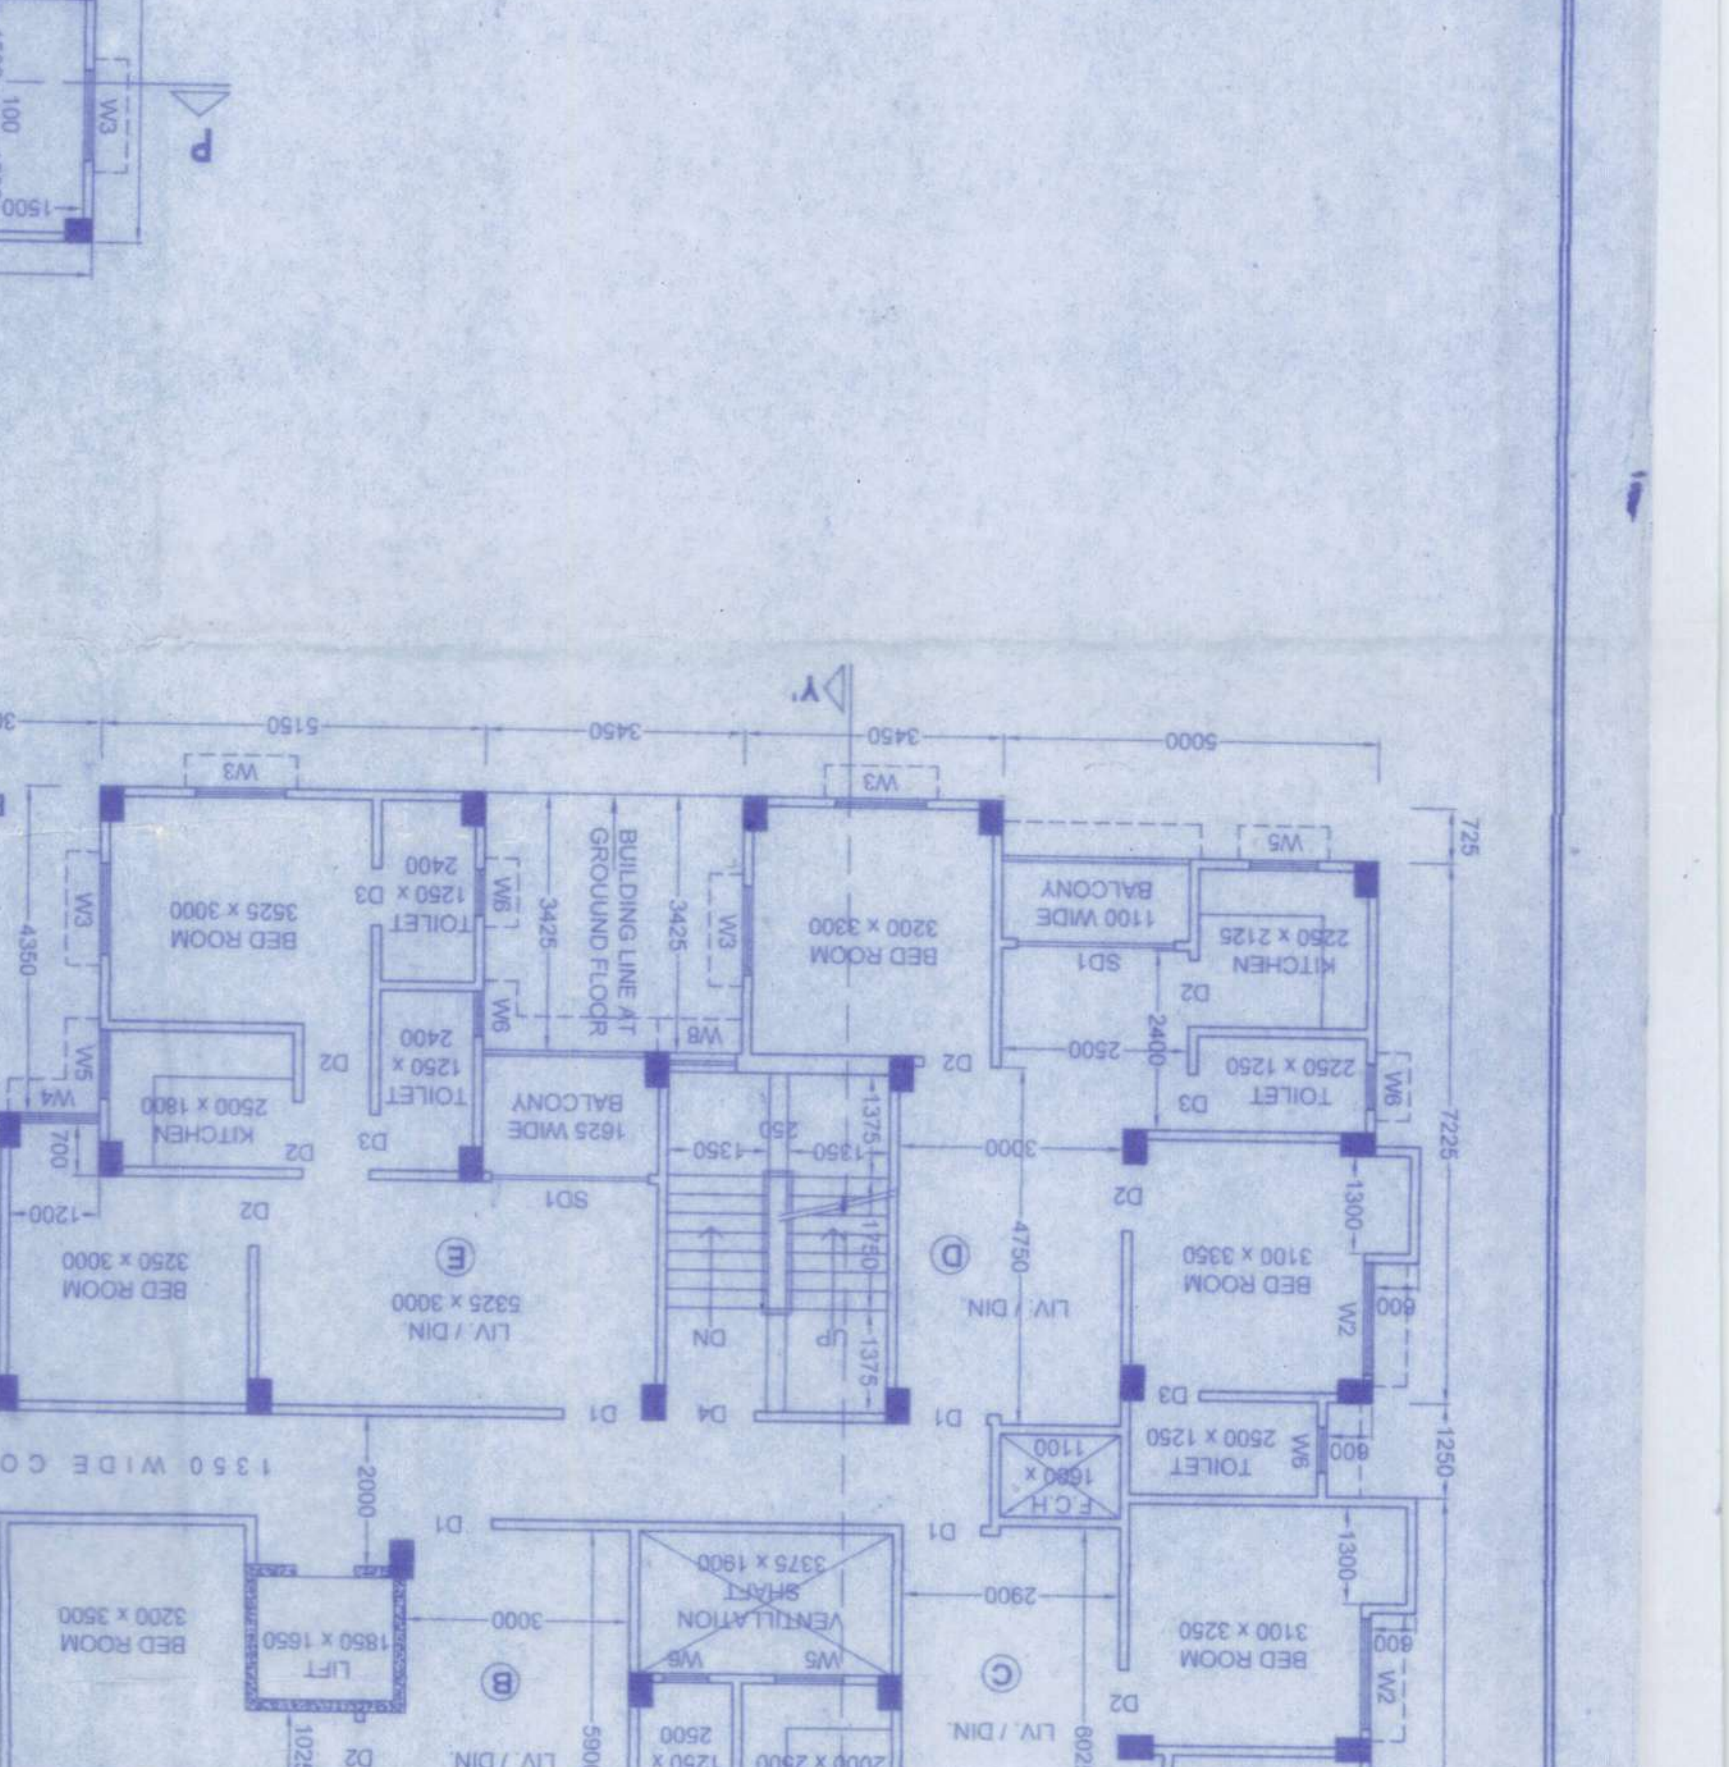

FRONT ELEVATION OF BLOCK-24  
SCALE: 1:100

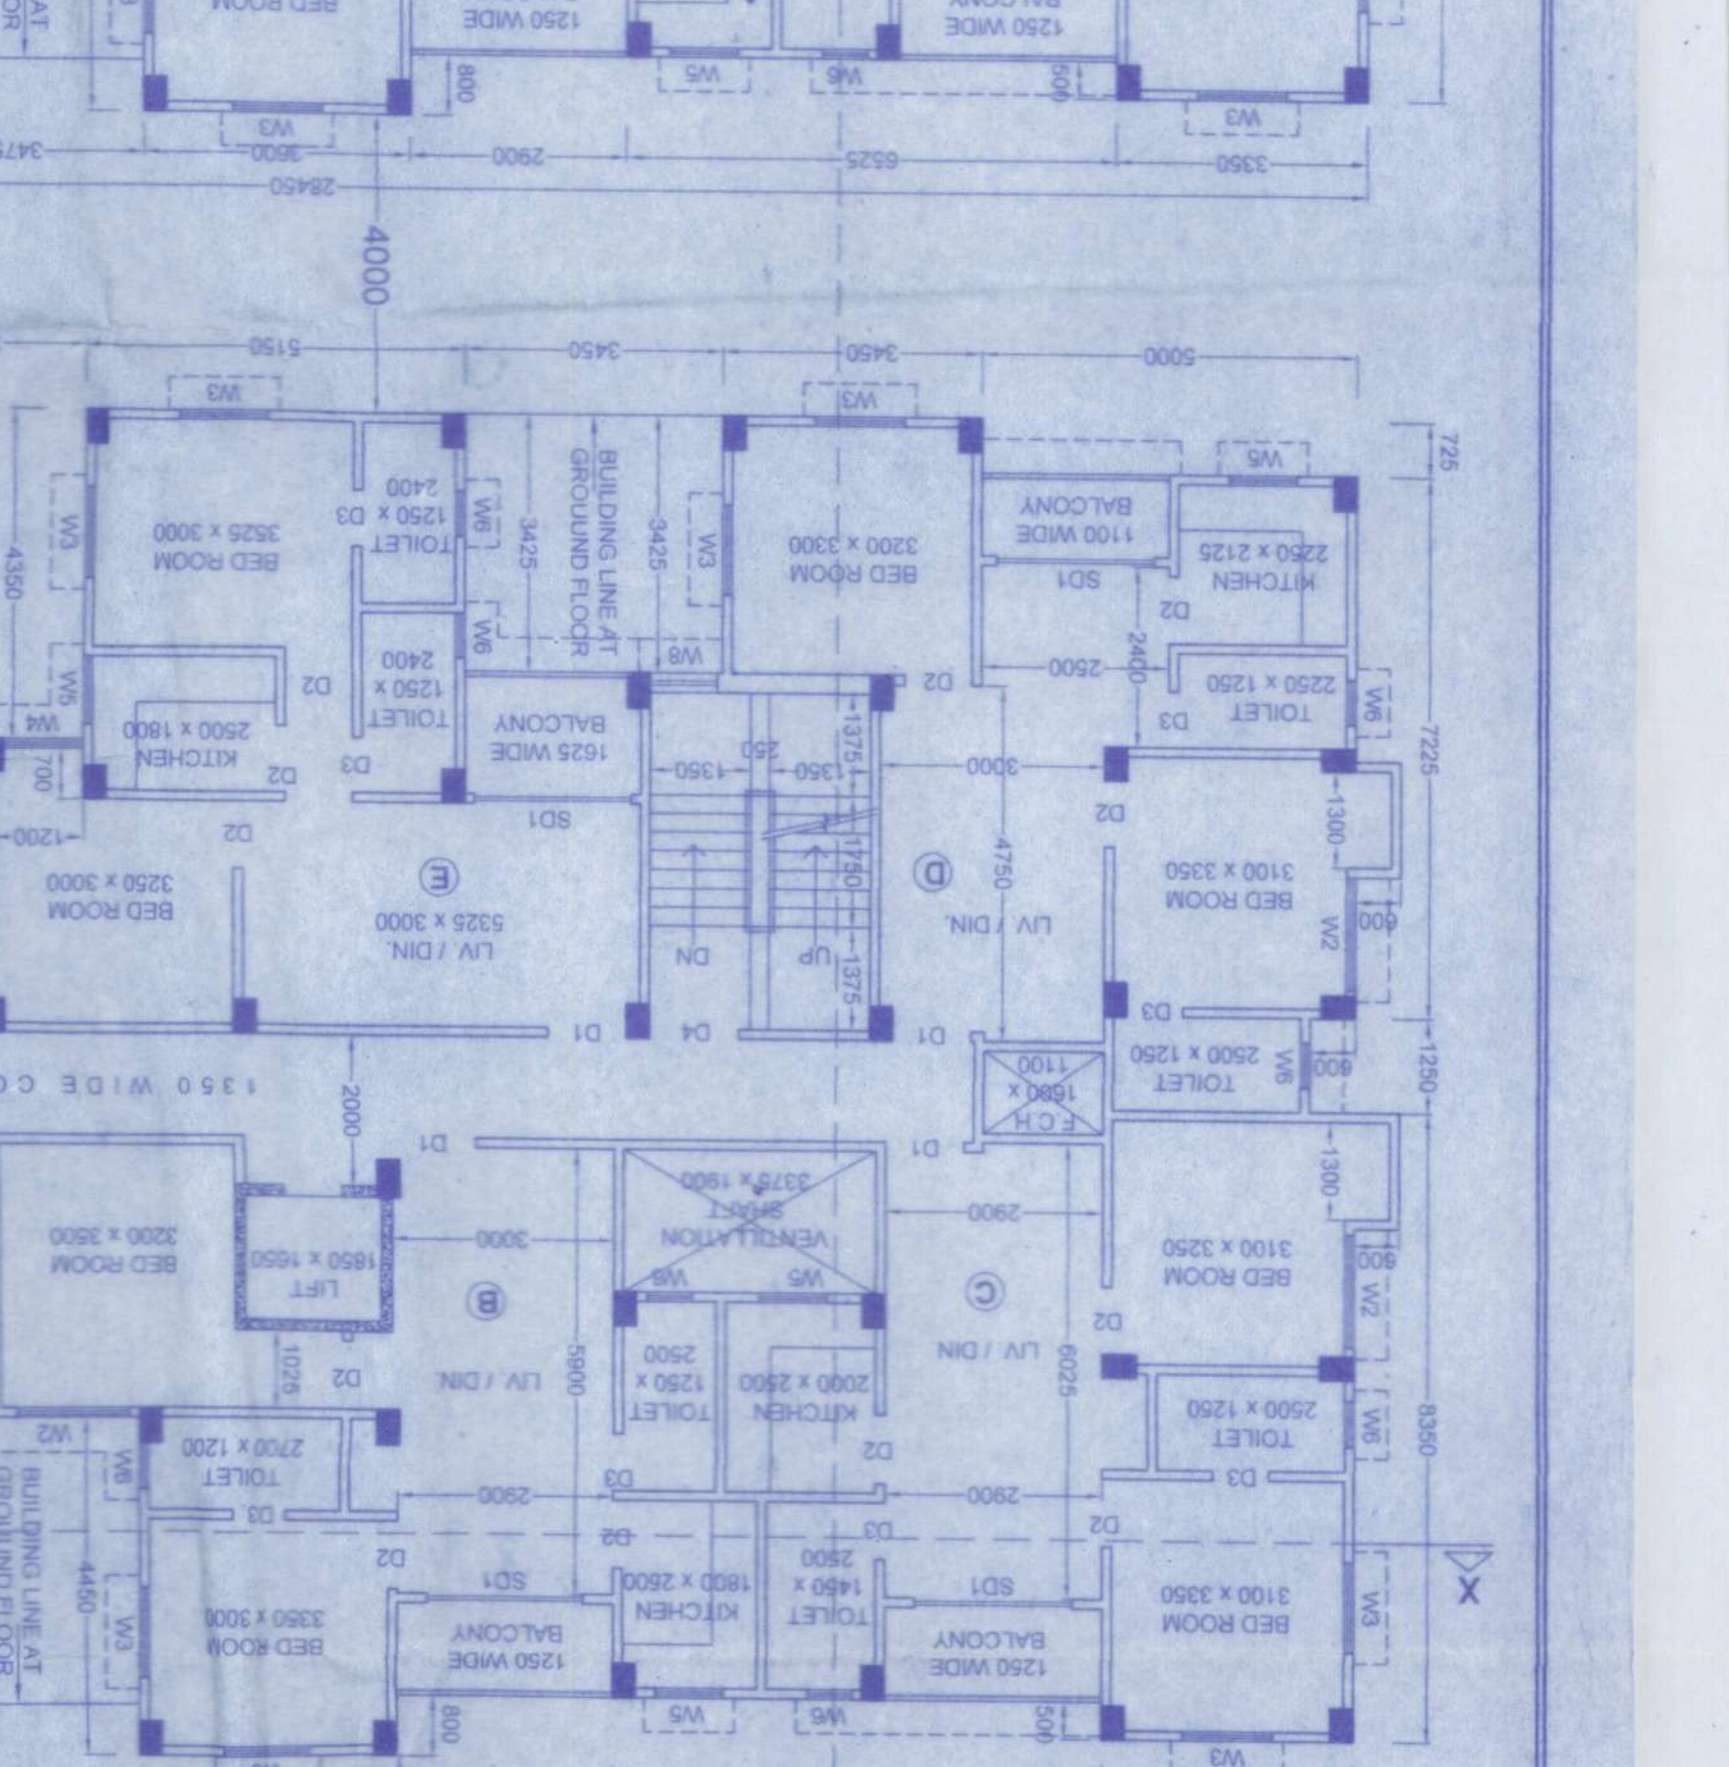

FRONT ELEVATION OF BLOCK-25  
SCALE: 1:100

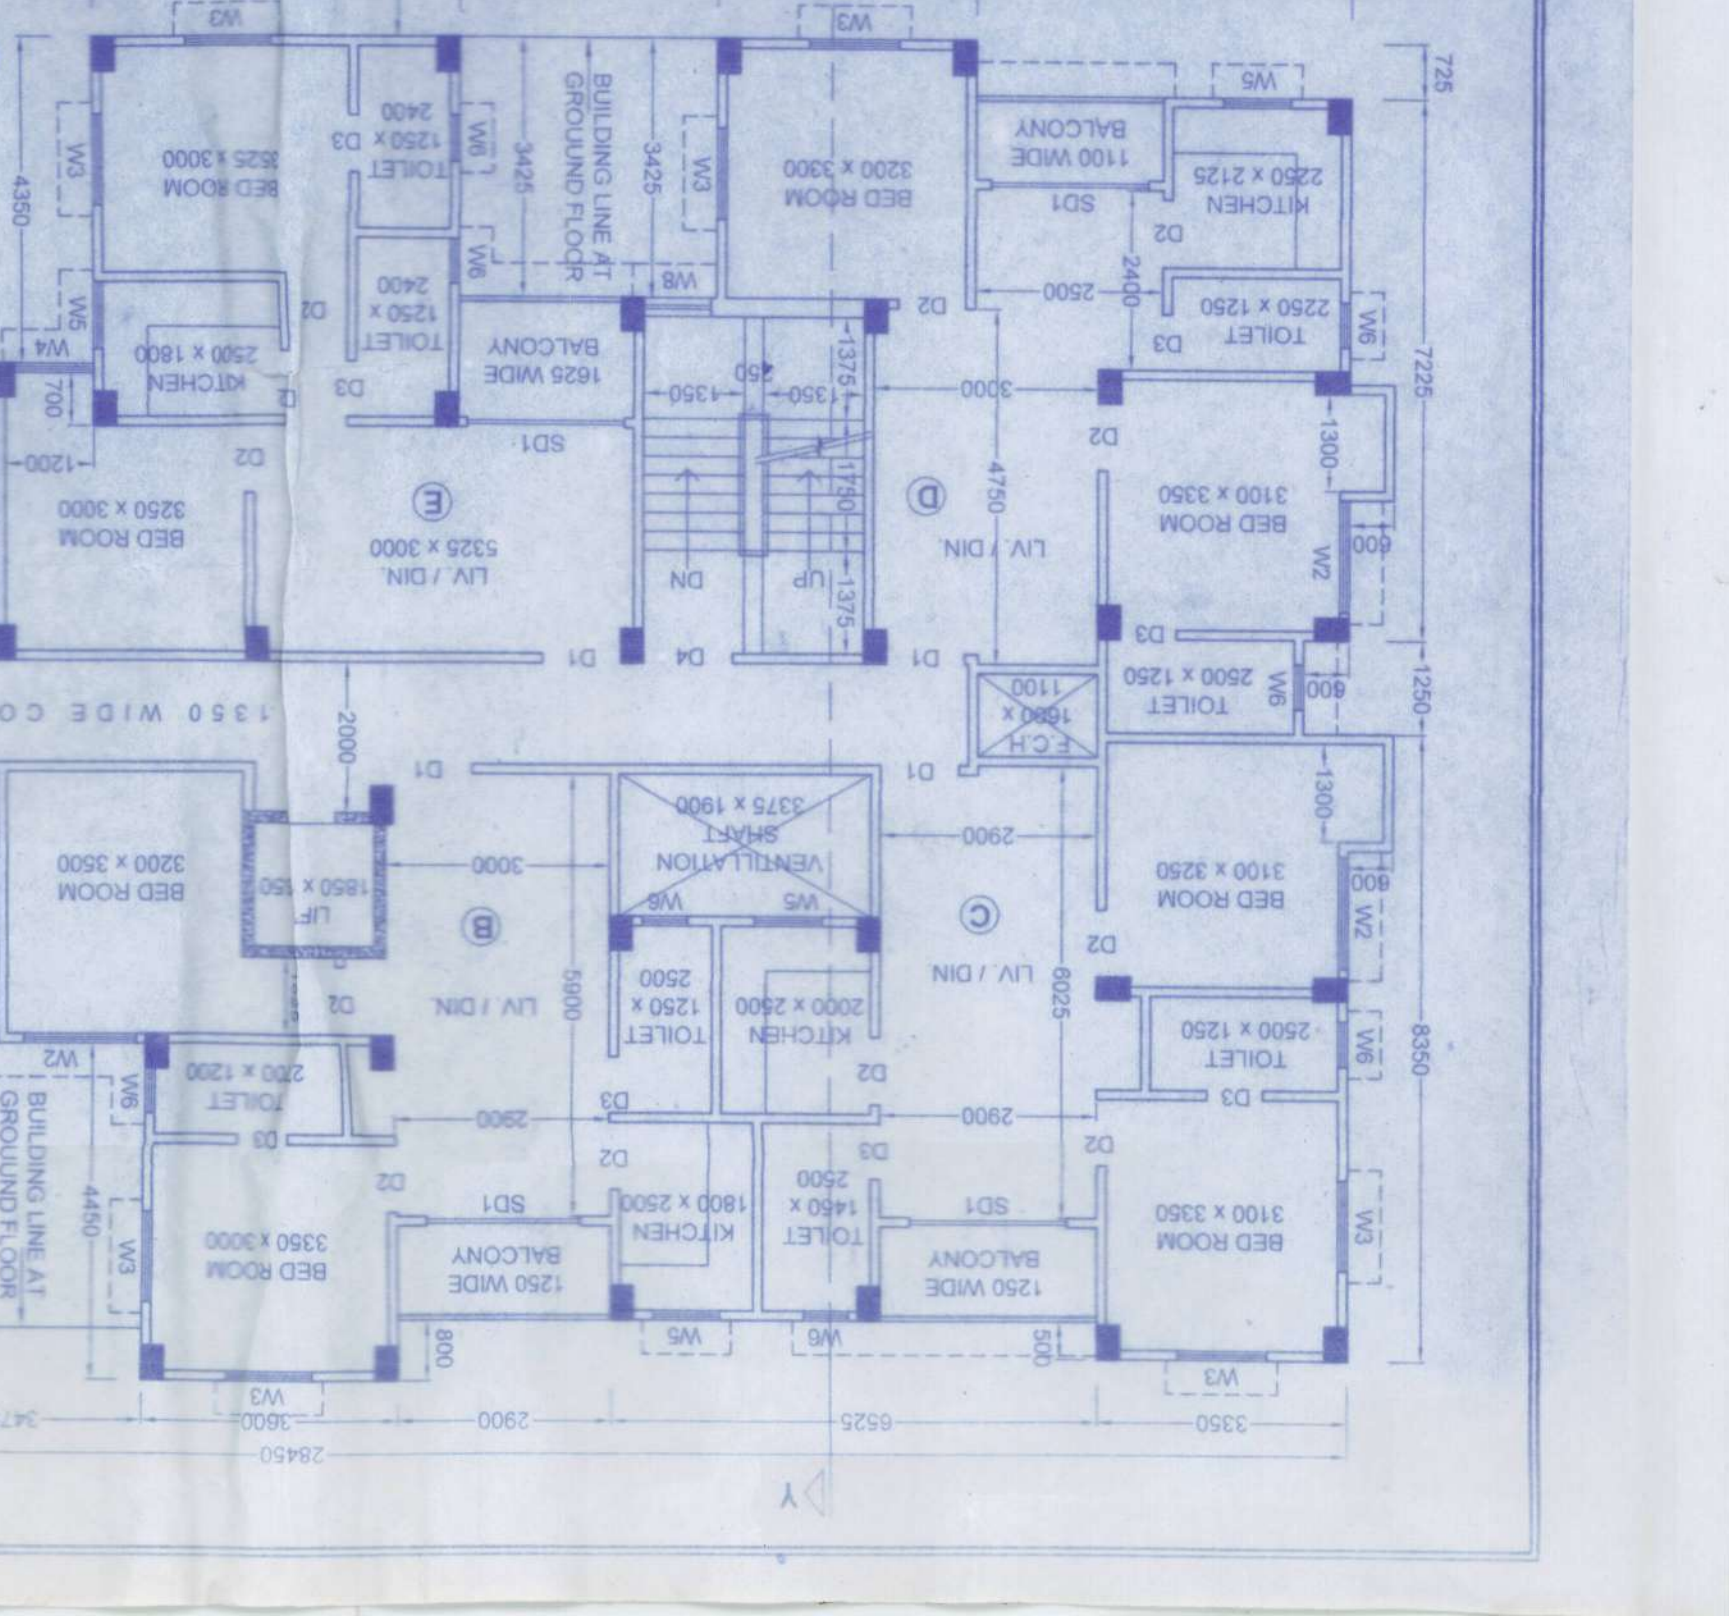

**TEMPERATURE CALCULATION**

FLOOR	NO.	AREA (M <sup>2</sup> )	PERIMETER (M)	AREA/PERIMETER (M)
1ST	A	11.42	35.20	0.32
1ST	B	11.42	35.20	0.32
1ST	C	11.42	35.20	0.32
1ST	D	11.42	35.20	0.32
1ST	E	11.42	35.20	0.32
2ND	A	11.42	35.20	0.32
2ND	B	11.42	35.20	0.32
2ND	C	11.42	35.20	0.32
2ND	D	11.42	35.20	0.32
2ND	E	11.42	35.20	0.32
3RD	A	11.42	35.20	0.32
3RD	B	11.42	35.20	0.32
3RD	C	11.42	35.20	0.32
3RD	D	11.42	35.20	0.32
3RD	E	11.42	35.20	0.32

**DECLARATION OF ARCHITECT**

DECLARATION OF ARCHITECT: I, the undersigned, being a duly qualified Architect and being duly registered with the Council of Architects and Technicians in the State of Karnataka, do hereby certify that the plans and specifications for the above mentioned project have been prepared by me and that I am not aware of any fraud, misfeasance, or other illegality or fraud in the execution of the same.

DECLARATION OF OWNER: I, the undersigned, being the owner of the above mentioned project, do hereby certify that the plans and specifications for the above mentioned project have been prepared by me and that I am not aware of any fraud, misfeasance, or other illegality or fraud in the execution of the same.

DECLARATION OF CONTRACTOR: I, the undersigned, being the contractor of the above mentioned project, do hereby certify that the plans and specifications for the above mentioned project have been prepared by me and that I am not aware of any fraud, misfeasance, or other illegality or fraud in the execution of the same.

**AREA STATEMENT**

1. TOTAL AREA OF LAND AS PER DEED: 13718.22 Sq. M. OR 3.29 acres

2. AREA OF LAND AS PER DEED: 10666.55 Sq. M. OR 2.43 acres

3. AREA OF LAND AS PER DEED: 3051.67 Sq. M. OR 0.70 acres

4. AREA OF LAND AS PER DEED: 100.00 Sq. M. OR 0.02 acres

5. AREA OF LAND AS PER DEED: 100.00 Sq. M. OR 0.02 acres

6. AREA OF LAND AS PER DEED: 100.00 Sq. M. OR 0.02 acres

7. AREA OF LAND AS PER DEED: 100.00 Sq. M. OR 0.02 acres

8. AREA OF LAND AS PER DEED: 100.00 Sq. M. OR 0.02 acres

9. AREA OF LAND AS PER DEED: 100.00 Sq. M. OR 0.02 acres

10. AREA OF LAND AS PER DEED: 100.00 Sq. M. OR 0.02 acres

**DOOR WINDOW SCHEDULE :**

SL. NO.	QTY.	UNIT	SIZE	METER
1	100	WT	2100 X 1300	2100
2	100	WT	1800 X 1300	1800
3	100	WT	1500 X 1300	1500
4	100	WT	1200 X 1300	1200
5	100	WT	900 X 1300	900
6	100	WT	600 X 1300	600
7	100	WT	300 X 1300	300
8	100	WT	1500 X 2100	2100
9	100	WT	1200 X 2100	2100
10	100	WT	900 X 2100	2100
11	100	WT	600 X 2100	2100
12	100	WT	300 X 2100	2100
13	100	WT	1500 X 2700	2700
14	100	WT	1200 X 2700	2700
15	100	WT	900 X 2700	2700
16	100	WT	600 X 2700	2700
17	100	WT	300 X 2700	2700
18	100	WT	1500 X 3300	3300
19	100	WT	1200 X 3300	3300
20	100	WT	900 X 3300	3300
21	100	WT	600 X 3300	3300
22	100	WT	300 X 3300	3300
23	100	WT	1500 X 3900	3900
24	100	WT	1200 X 3900	3900
25	100	WT	900 X 3900	3900
26	100	WT	600 X 3900	3900
27	100	WT	300 X 3900	3900
28	100	WT	1500 X 4500	4500
29	100	WT	1200 X 4500	4500
30	100	WT	900 X 4500	4500
31	100	WT	600 X 4500	4500
32	100	WT	300 X 4500	4500
33	100	WT	1500 X 5100	5100
34	100	WT	1200 X 5100	5100
35	100	WT	900 X 5100	5100
36	100	WT	600 X 5100	5100
37	100	WT	300 X 5100	5100
38	100	WT	1500 X 5700	5700
39	100	WT	1200 X 5700	5700
40	100	WT	900 X 5700	5700
41	100	WT	600 X 5700	5700
42	100	WT	300 X 5700	5700
43	100	WT	1500 X 6300	6300
44	100	WT	1200 X 6300	6300
45	100	WT	900 X 6300	6300
134	100	WT	1200 X 17100	17100
135	100	WT	900 X 17100	17100
136	100	WT	600 X 17100	17100
137	100	WT	300 X 17100	17100
138	100	WT	1500 X 17700	17700
139	100	WT	1200 X 17700	17700
140	100	WT	900 X 17700	17700
141	100	WT	600 X 17700	17700
142	100	WT	300 X 17700	17700
143	100	WT	1500 X 18300	18300
144	100	WT	1200 X 18300	18300
145	100	WT	900 X 18300	18300
146	100	WT	600 X 18300	18300
147	100	WT	300 X 18300	18300
148	100	WT	1500 X 18900	18900
149	100	WT	1200 X 18900	18900
150	100	WT	900 X 18900	18900
151	100	WT	600 X 18900	18900
152	100	WT	300 X 18900	18900
153	100	WT	1500 X 19500	19500
154	100	WT	1200 X 1950	