



PROJECT NAME:—

SITE MAP OF PROPOSED (B+G+9) ELEVEN STORIED RESIDENTIAL BUILDING OF MD NASHIM KHAN S/O LATE MD.MUSLIM KHAN,MR. MANOJ CHOUDHURY S/O LATE MR. SURENDRA CHOUDHURY,MR.LALBABU TIWARY S/O LATE KITARATH TIWARI L.R PLOT NO.—1840,R.S PLOT NO.—1465(P) KHATIAN NO.—1361,1356,J.L NO.—110,MOUZA —KALIGANJ, P.S.—NEW TOWNSHIP,DIST—PASHCHIM BARDHAMAN.

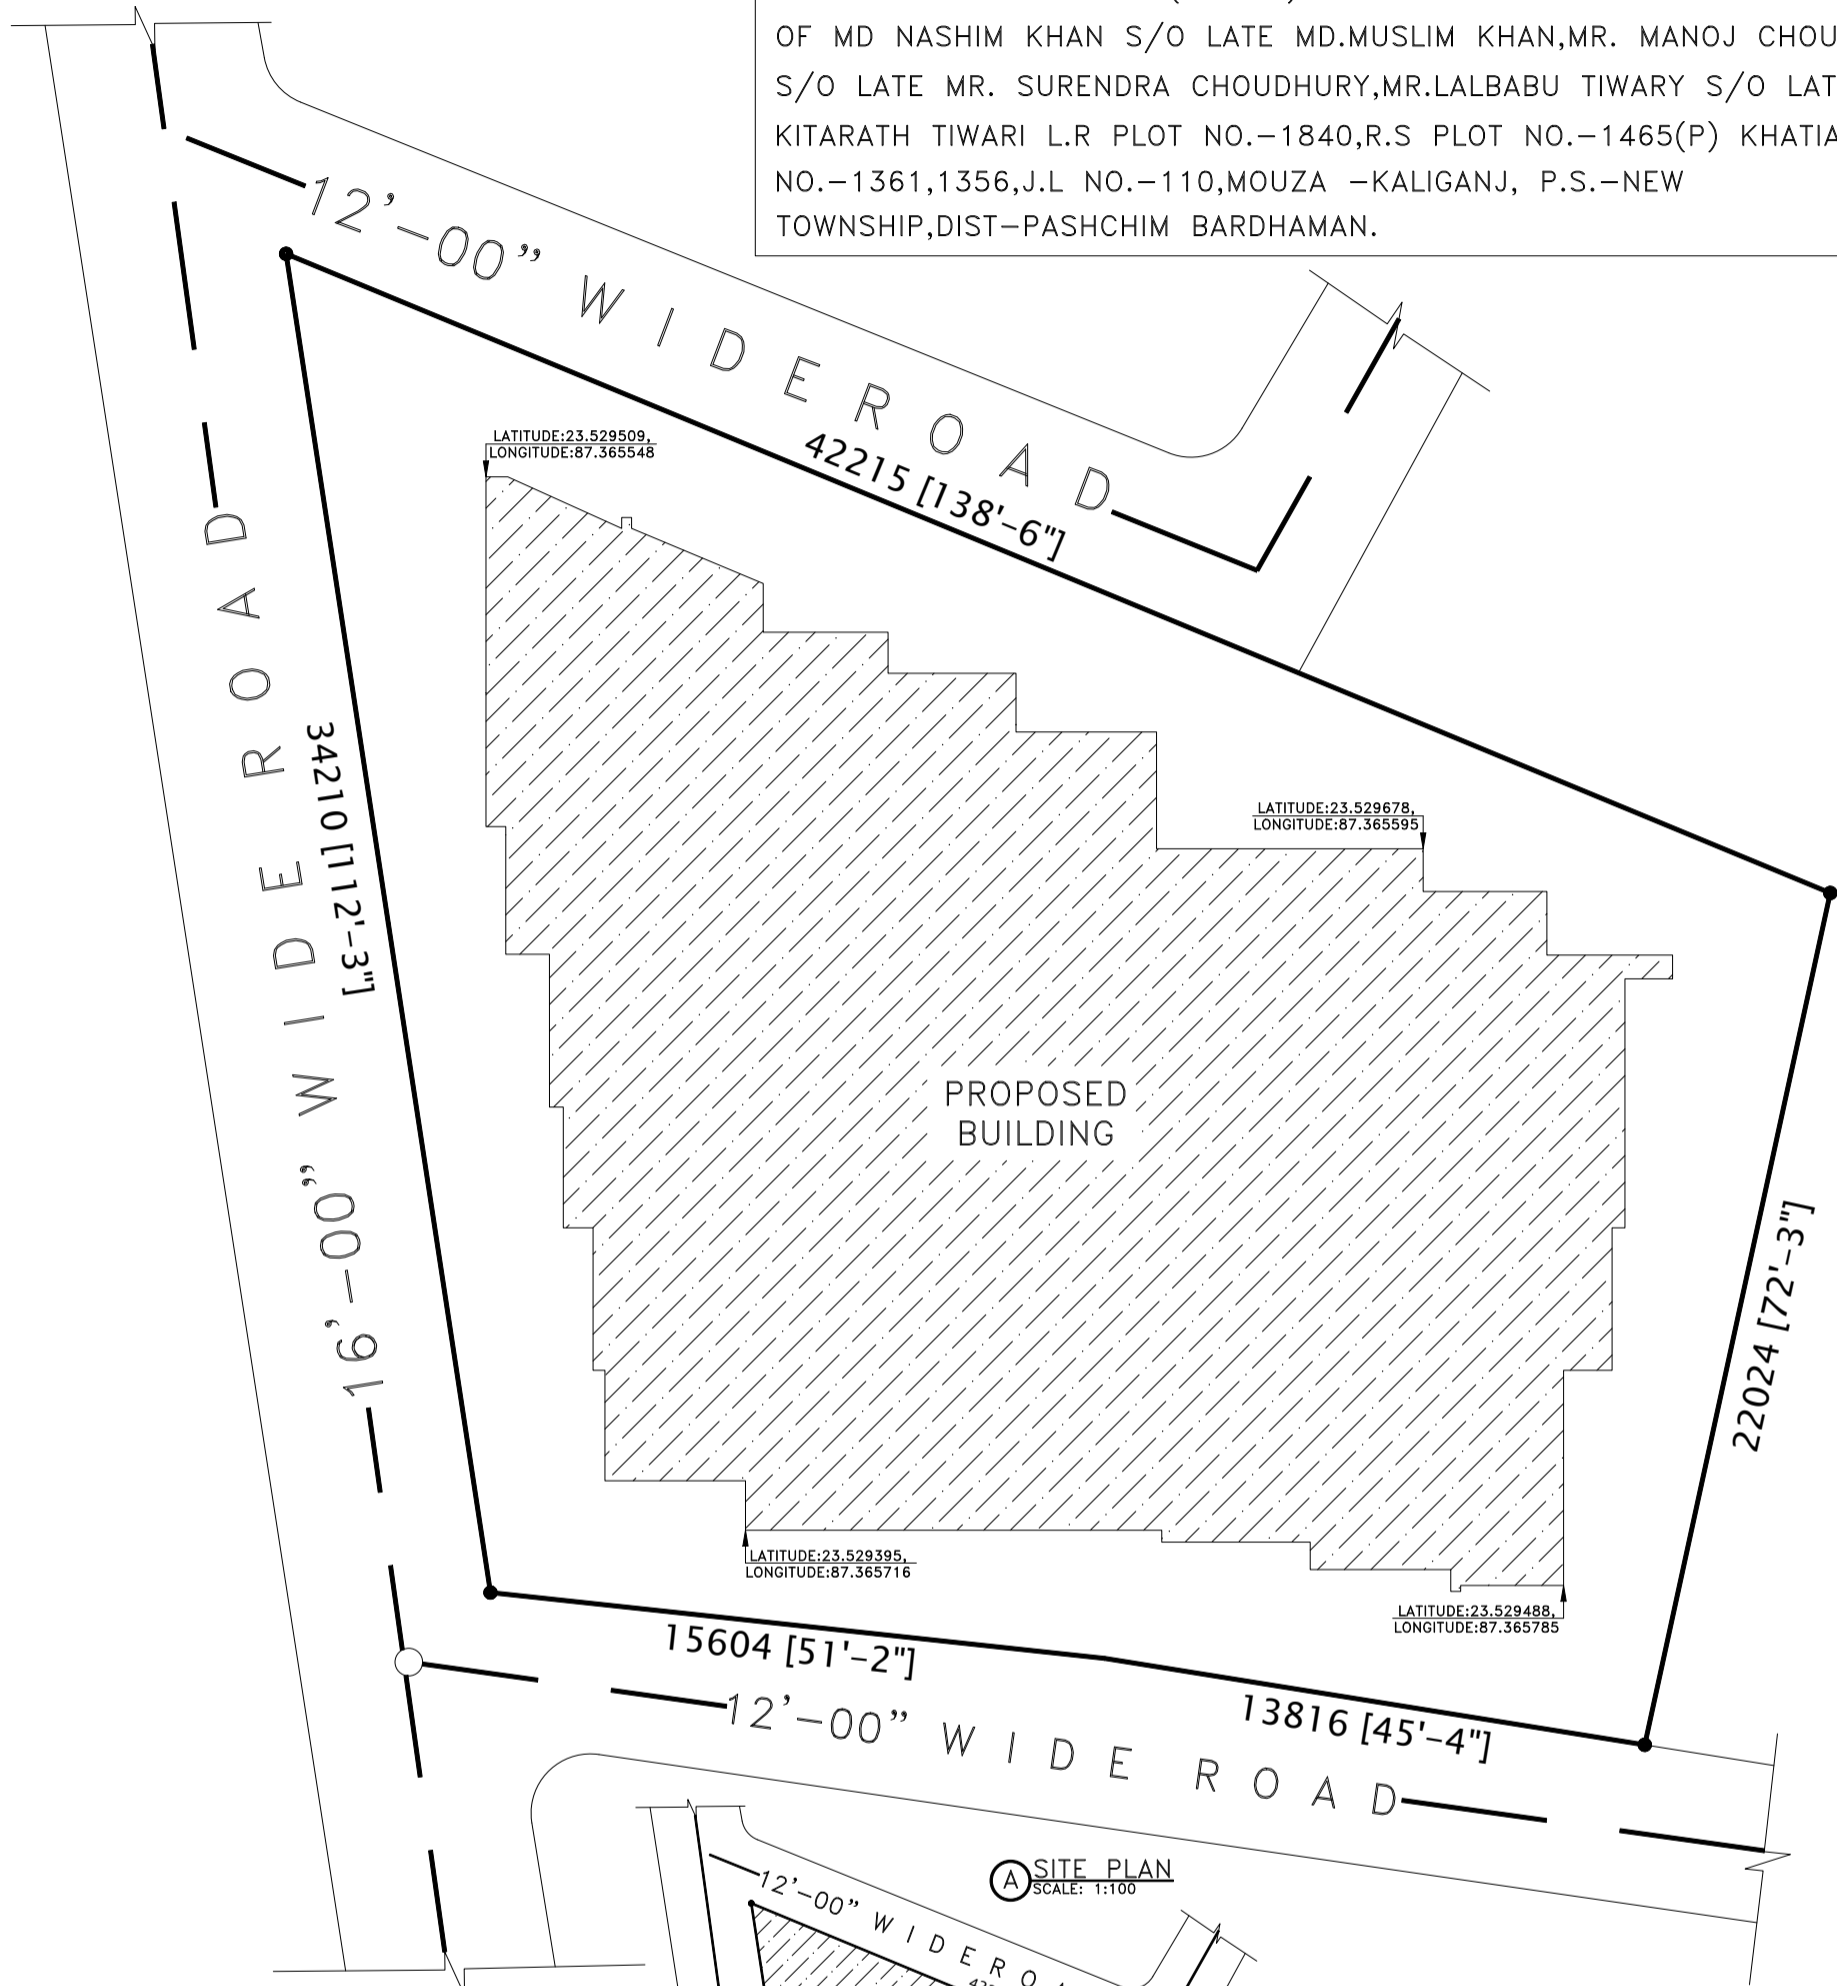

(A) SITE PLAN  
SCALE: 1:100

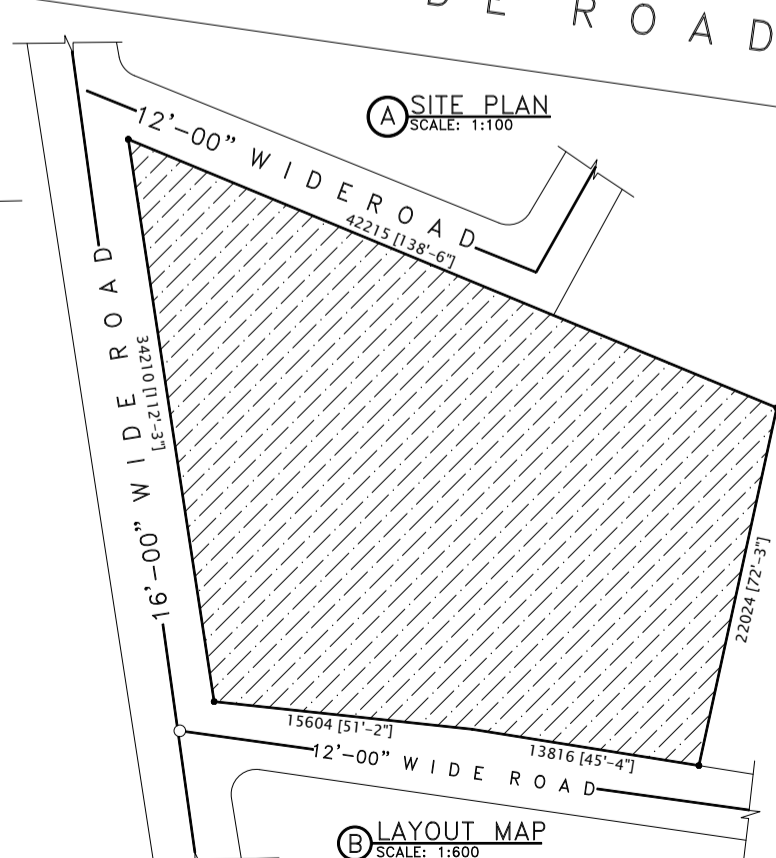

(B) LAYOUT MAP  
SCALE: 1:600

SIGNATURE OF ENGINEER:—

*Hirok Ghosh*  
**HIROK GHOSH**  
Consultant Civil Engineer  
Lic No.-I.B.PM/163/AMC-DMC/DPO/165  
G.I.D.S, Durgapur-16