



76000
ROOF PLAN

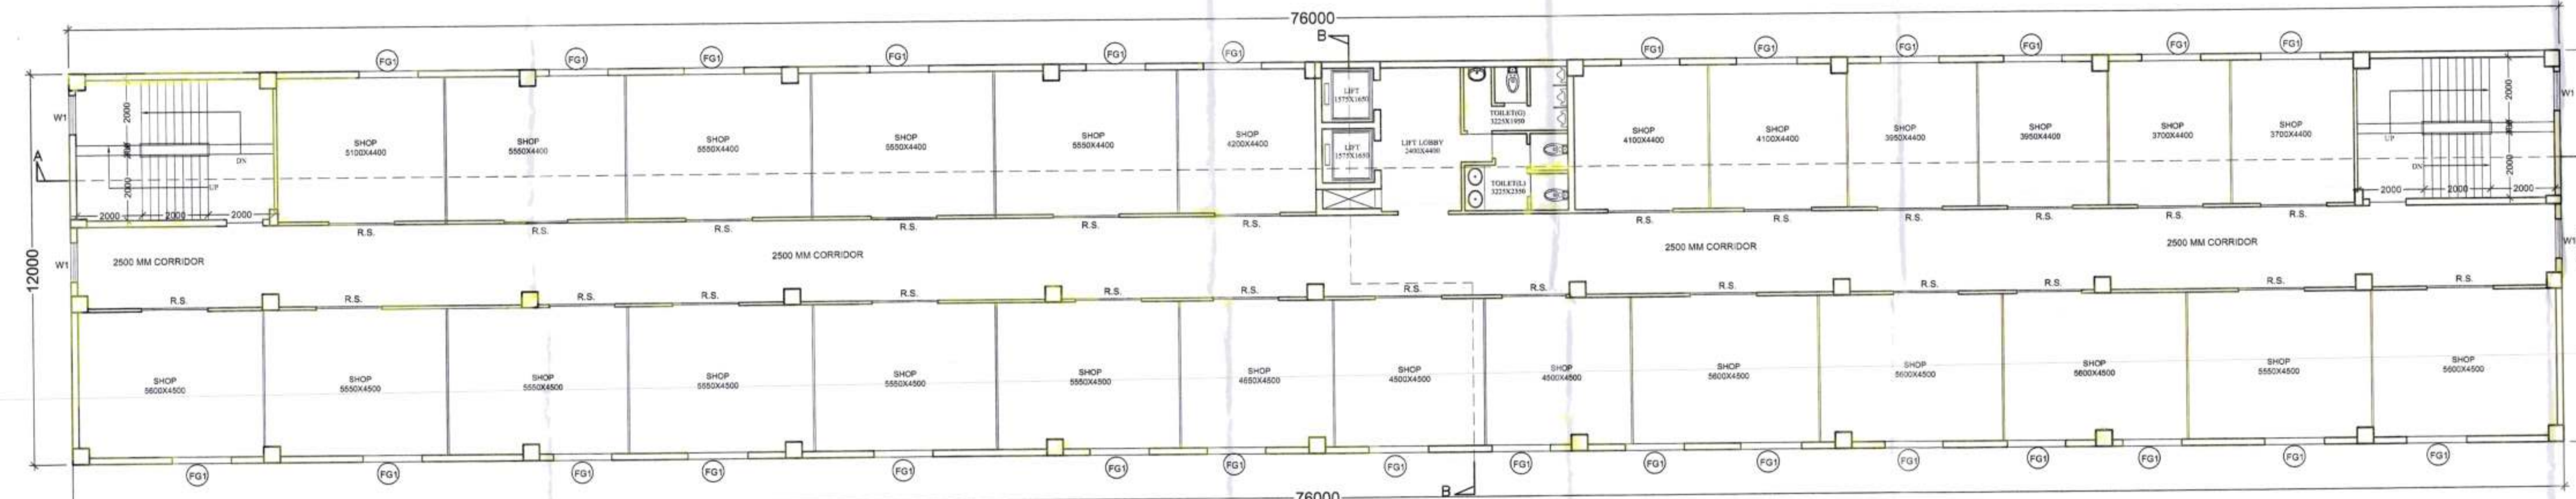

76000
1ST & 2ND FLOOR

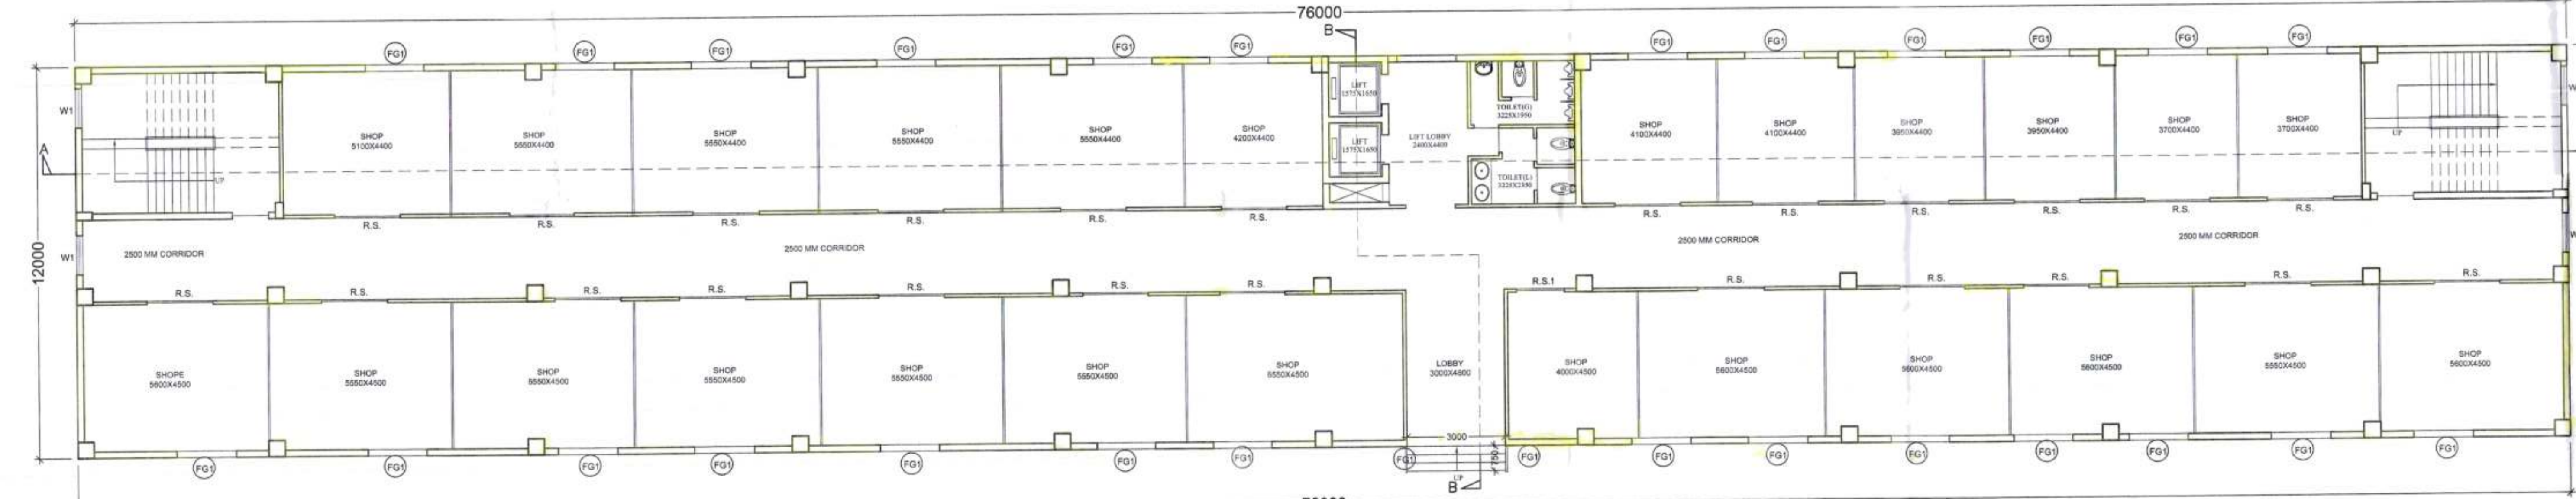

76000
GROUND FLOOR PLAN

PROJECT
PROPOSED ALTERATION OF PREVIOUSLY SANCTIONED VIDE SL. NO. B.O.C8 DATED 28.9.2018 AGAINST PETITION NO. 749 OF 2018-19 FOR G+12 STOREY AFFORDABLE HOUSING UNDER PRADHAN MANTRI AWAS YOJANA AT MUNICIPAL HOLDING NO. 29, KANAILAL GOSWAMI SARANI (PREVIOUSLY KNOWN AS RAILROAD ROAD), UNDER CIRCLE NO. 'F', OF THE SERAMPORE MUNICIPALITY COMPRISED IN L.R. DAG NOS. 2501, 2502, 2503, 2504, 2528, 2573, 2574, 2575, 2576, 2577, 2578, 2579, 2580, 2581, 2582, 2583, 2584, 2585, 2590, 2594, 2596, 2597, 2642, 2643, MOUZA: MAHESH, P.S. SERAMPORE, J.L.: 15, L.R. KHATAN NO. 11337, P.O. SERAMPORE, PIN: 712201, DISTRICT HOOGHLY, WEST BENGAL.

OWNER :
EDEN REALTY PVT. LTD

TITLE :
GROUND FLOOR PLAN, 1ST & 2ND FLOOR PLAN, ROOF PLAN, (COMMERCIAL)



SCHEDULE OF DOORS & WINDOWS

DOORS			WINDOWS		
TYPE	WIDTH	HEIGHT	TYPE	WIDTH	HEIGHT
D1	1000	2100	W1	1200	1200
D2	900	2100	W2	1000	1200
D3	750	2100	W3	700	900
F.C.D	1000	2100	W4	600	900
			FG1	1800	2100

- SPECIFICATION**
1. ALL DIMENSIONS ARE IN MM UNLESS IT IS MENTIONED.
 2. ALL EXTERNAL BRICK WALLS ARE 200 MM THICK AND INTERNAL 100 MM THICK.
 3. ALL BRICKWORK PLASTERING INSIDE OR OUTSIDE ARE IN THE RATIO OF 1:4:1 RESPECTIVELY AND OUTSIDE PLASTERING CONTAINS WATER PROOFING.
 4. ALL CIVIL WORKS ARE AS PER IS 456 AND ALL REINFORCEMENT AS PER IS 1178.
 5. ALL R.C.C. WORKS ARE IN THE RATIO M-25.
 6. ALL PRECAUTIONARY MEASURES SHALL BE TAKEN AT THE TIME OF CONSTRUCTION.
 7. DEPTH OF WATER RESERVOIR SHALL NOT BE MORE THAN THE DEPTH OF MAIN COLUMN FOUNDATION.

CONSTITUTED ATTORNEY EDEN REALTY FEATURES PVT. LTD. OF PYRAMID ENCLAVE (P) LTD.
[Signature] Director

SIGNATURE OF OWNER
 WE DO HEREBY CERTIFY THAT THE FOUNDATION AND SUPERSTRUCTURE OF THE BUILDING PROPOSED FOR CONSTRUCTION AT HOLDING NO. 29, KANAILAL GOSWAMI SARANI, UNDER CIRCLE NO. 'F', OF THE SERAMPORE MUNICIPALITY COMPRISED IN L.R. DAG NOS. 2501, 2502, 2503, 2504, 2528, 2573, 2574, 2575, 2576, 2577, 2578, 2579, 2580, 2581, 2582, 2583, 2584, 2585, 2590, 2594, 2596, 2597, 2642, 2643, MOUZA: MAHESH, P.S. SERAMPORE, J.L.: 15, L.R. KHATAN NO. 11337, P.O. SERAMPORE, PIN: 712201, DISTRICT HOOGHLY, WEST BENGAL HAVE BEEN SO DESIGNED BY ME / US WILL MAKE SUCH FOUNDATION AND SUPERSTRUCTURE SAFE IN ALL RESPECT INCLUDING THE CONSIDERATION OF BEARING CAPACITY AND SETTLEMENT OF SOIL ETC.

SIGNATURE OF GEOTECHNICAL ENGINEER
GEOTECH ENGINEERS PVT. LTD.
 ALOK ROY
 CTE - 1/11
 6A, MILON PARK, GARIA, KOLKATA-700084.

SIGNATURE OF ARCHITECT
BIBEK BIKASH MULLICK
 B.E. CIVIL / 1/75
KOLKATA MUNICIPAL CORPORATION
 BIBEK BIKASH MULLICK

SIGNATURE OF STRUCTURAL REVIEWER
K. SENGUPTA
 B.E. CIVIL / 1/76 (K.M.C.)

SIGNATURE OF ARCHITECT
MALAY KUMAR GHOSH
 Regn. No. CA/22714854
 35A, Dr. SARAT BANERJEE ROAD,
 KOLKATA-700 029

SCALE 1:100 **REF. NO.**
DATE 18.02.19 **DRG. NO.** ESP/2018/EDEN SERAMPUR/SANC/ARCH-7-01
DEALT P.D.K.P. **DESIGNED** M.G.

ARCHITECTS
ESPACE
 35A, DR. SARAT BANERJEE ROAD,
 KOLKATA 700-029
 PH.NO= 2465-4130,4159

THIS DRAWING IS A PROPERTY OF ESPACE. 35A, DR. SARAT BANERJEE ROAD, KOLKATA-700 029. ANY MODIFICATION, CHANGES, DEVIATIONS IS NOT PERMISSIBLE WITHOUT PRIOR INTIMATION TO ESPACE IN THE CONTRARY, THIS WILL BE TREATED AS ILLEGAL ACT.

Plan No. 2020-2021
For use for the new construction as
proposed and shown in the plan is granted
Plan No. 2020-2021 and corresponding
W.P.A. Meeting Dt. 25.3.21
Dated 25.3.21
Chairperson
Board of Administrators
Serampore Municipality

COMMERCIAL
GROUND FL
FIRST FL,
2ND FL, ROOF

1. This plan is valid for three years and may be revaluated for the further two years on payment of necessary charges with production of original plan allowing with prescribed form.
2. Within one month in the completion of new construction or a suitable portion thereof, the owner must be informed this to the Municipal Authority for interim assessment on a prescribed form.

This is a case of addition & alteration of already approved plan. This may be approved. Subject to observation of West Bengal Municipal Building Rule of 2(A) of Rule 31.

Nirbanjan Das
Advisor (B.E. Civil)
Serampore Municipality
Ex Chief Engineer
M.E.D

Chandrasit Chakrabarty
Urban Infrastructure Expert
Serampore Municipality