




SECTION LINE - A-B
SCALE: 1:100

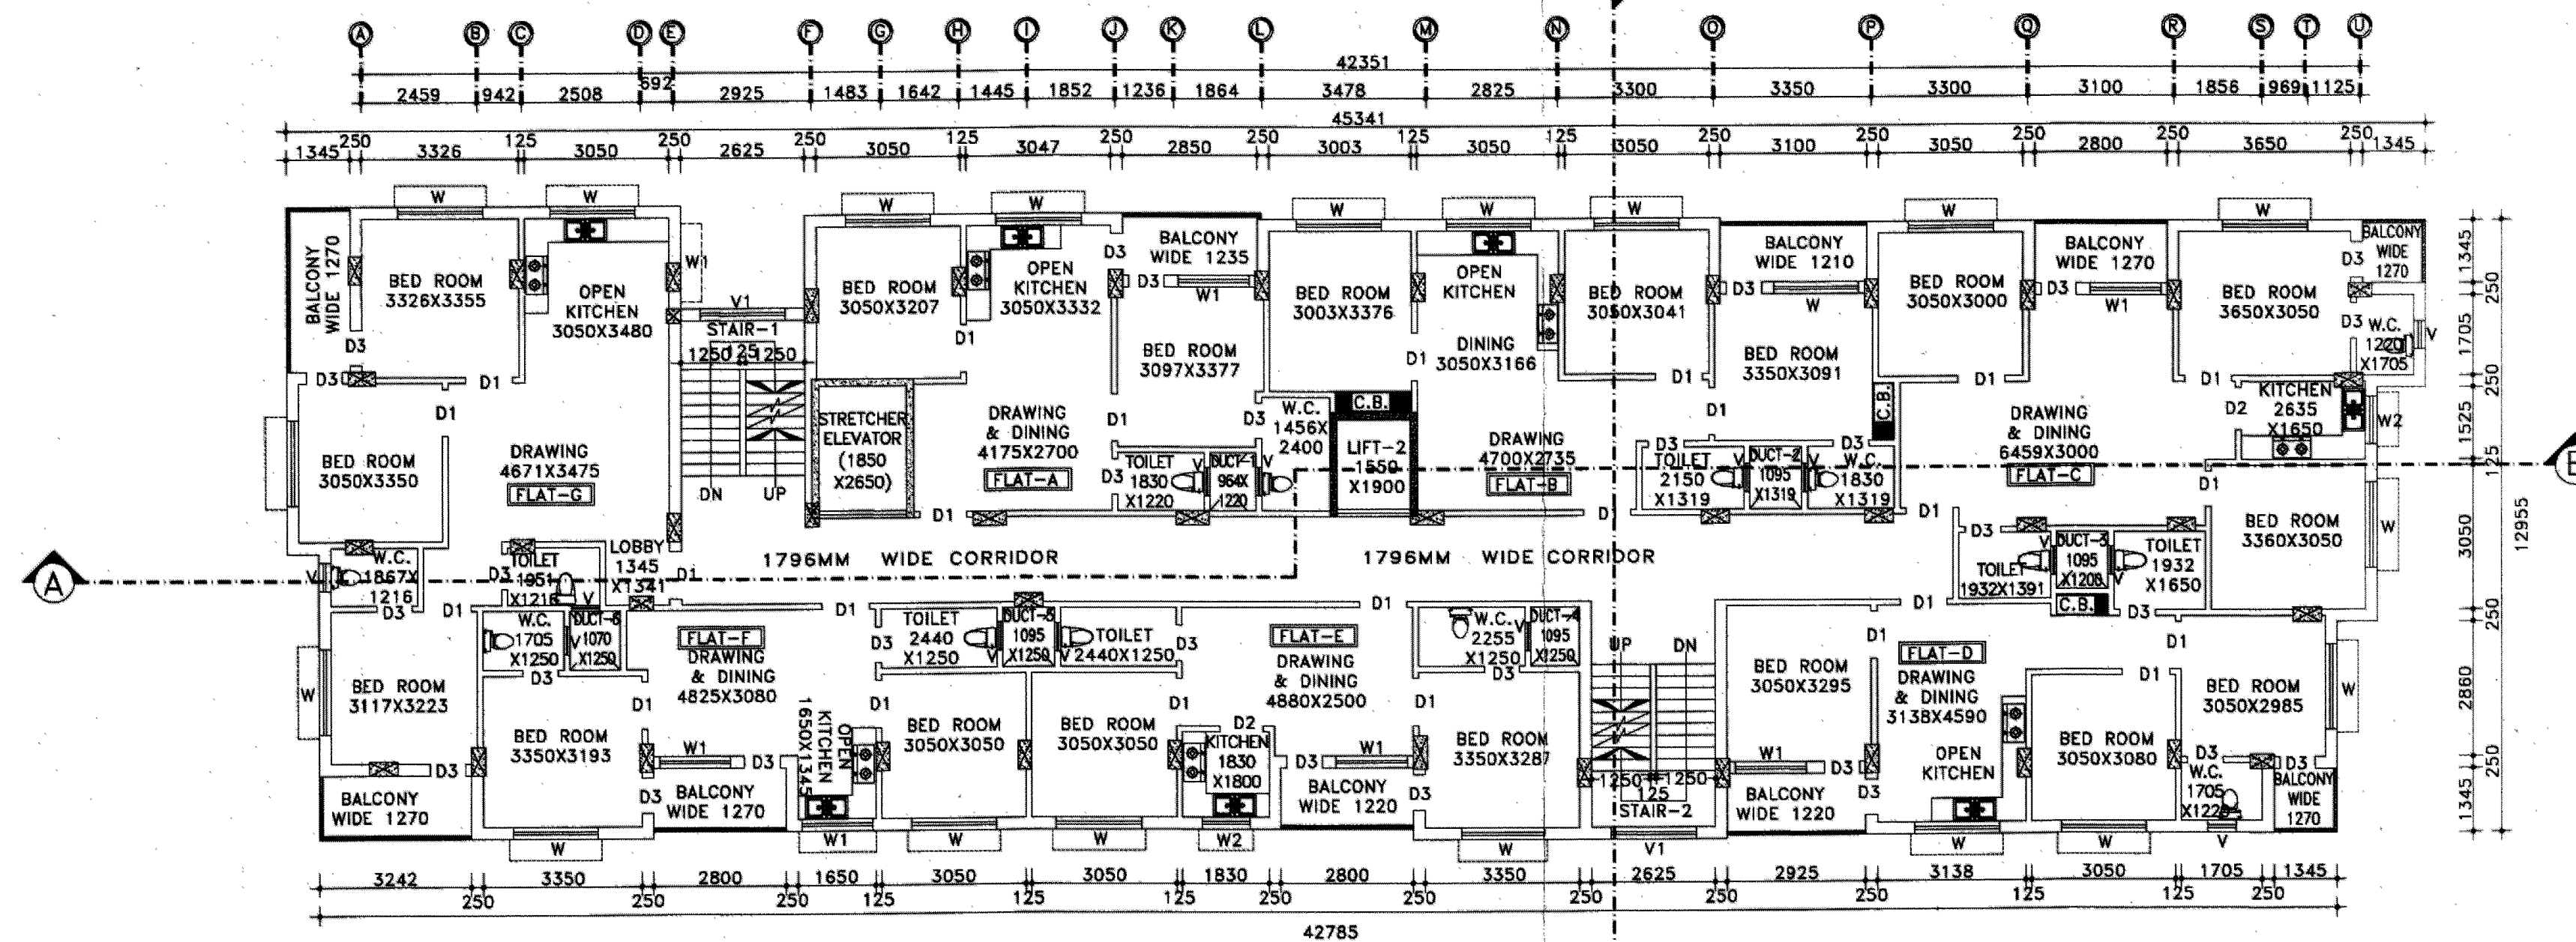

TYPICAL 1ST TO 8TH FLOOR PLAN
SCALE: 1:100

SCHEDULE OF DOOR & WINDOW:-		
MARK	SIZE	DESCRIPTION
D1	1000X2100	FULLY PNL
D3	750X2100	FULLY PNL
W	1800X1200	SLIDING WINDOW
W1	1500X1200	SLIDING WINDOW
W2	1000X1200	SLIDING WINDOW
V	600X450	UPVC MOVABLE VENTILATOR
V1		VENTILATION FOR STAIR CASE.

PROJECT NAME:-

PLAN OF PROPOSED (G+8) NINE STORIED RESIDENTIAL BUILDING OF (SHREE BUILDERS & DEVELOPERS) REPRESENTED BY MR. KUNTA BHATTACHARJEE, MR. DEBABRATA ROY, SMT. SRIJA BHATTACHARJEE, SMT. CHHANDA MUKHERJEE, SOUMITRA MOJUMDER, ANUP MAJUMDER, L.R. PLOT NO - 116, R.S. PLOT NO 26/486, R.S. KHATIAN NO - 274, L.R. KHATIAN NO - 2610, 2611, 2612, 2619, 2674, J.L. NO - 109, MOUZA - SHANKARPUR, P.S. - NTPS, DIST - PASCHIM BARDHAMAN.

NOTES :-

- ALL DIMENSIONS ARE IN M.M. AND ALL LEVEL ARE IN M.
- WRITTEN DIMENSIONS MUST BE FOLLOWED
- ALL EXTERNAL WALLS 250TH. & INTERNAL WALLS 125THK. UNLESS OTHERWISE MENTIONED.
- ALL MASONRY WORKS ARE BOUNDED BY CEMENT MORTAR (1:6) & (1:4).
- EXTERNAL PLASTER IS 25THK. & INTERNAL PLASTER IS 12MM. THK.
- ALL CONC. GRADE IS M25 & AND GRADE OF STEEL FE-500
- 250THK. BRICK WORK IN 1:6 MORTAR
- 125THK. & 75THK. BRICK WORK IN 1:4 MORTAR
- 150 WIDE SURFACE DRAIN SHOULD BE PROVIDED ALL ROUND THE BUILDING.
- 25% OF THE BUILDING TO BE CONSTRUCTED USING FLY-ASH BRICKS

AREA CALCULATION:-

LAND AREA	PLINTH AREA	
818.76 SQ.M.	GROUND FLOOR	437.73 SQ.M.
	FIRST FLOOR	561.23 SQ.M.
	SECOND FLOOR	561.23 SQ.M.
	THIRD FLOOR	561.23 SQ.M.
	FORTH FLOOR	561.23 SQ.M.
	FIFTH FLOOR	561.23 SQ.M.
	SIXTH FLOOR	561.23 SQ.M.
	SEVENTH FLOOR	561.23 SQ.M.
	EIGHTH FLOOR	561.23 SQ.M.
	TOTAL	4927.57 SQ.M.

GROUND COVERAGE	=	53.46 %
F.A.R.	=	2.23
NO. OF FLATS	=	56
NO. OF CAR PARKING	=	25

SIGNATURE OF ARCHITECT:-

VAISHNAV MAKARAND ATHALVE
CONSULTING ARCHITECT
CA/2018/101108

Approved Plan No. 11/2022-23 Date: 04/08/2021
Valid upto: 21/01/2025

TITLE:-

SECTIONAL VIEW, TYPICAL FLOOR PLAN.

SIGNATURE OF DEVELOPER/OWNER:-

SIGNATURE OF STRUCTURAL ENGINEER:-

HIRAK BHOSH
Structural Engineer
Lic No. - L.BPM163/AMC
DDE, B.TECH, G.I.D.S. Durgapur-16
Contact No. 9332327331

SIGNATURE OF GEO-TECHNICAL ENGINEER:-

MANOJ MAITY
Civil / Geotechnical Engineer
Lic. No. - L.BPM162/AMC
G.I.D.S., Durgapur - 16

DATE : 04.08.2021

SCALE : 1:100.

REV-00

SHEET NO:- GIDS/P&RD/ARCH-02/04



Scan & xerox both