
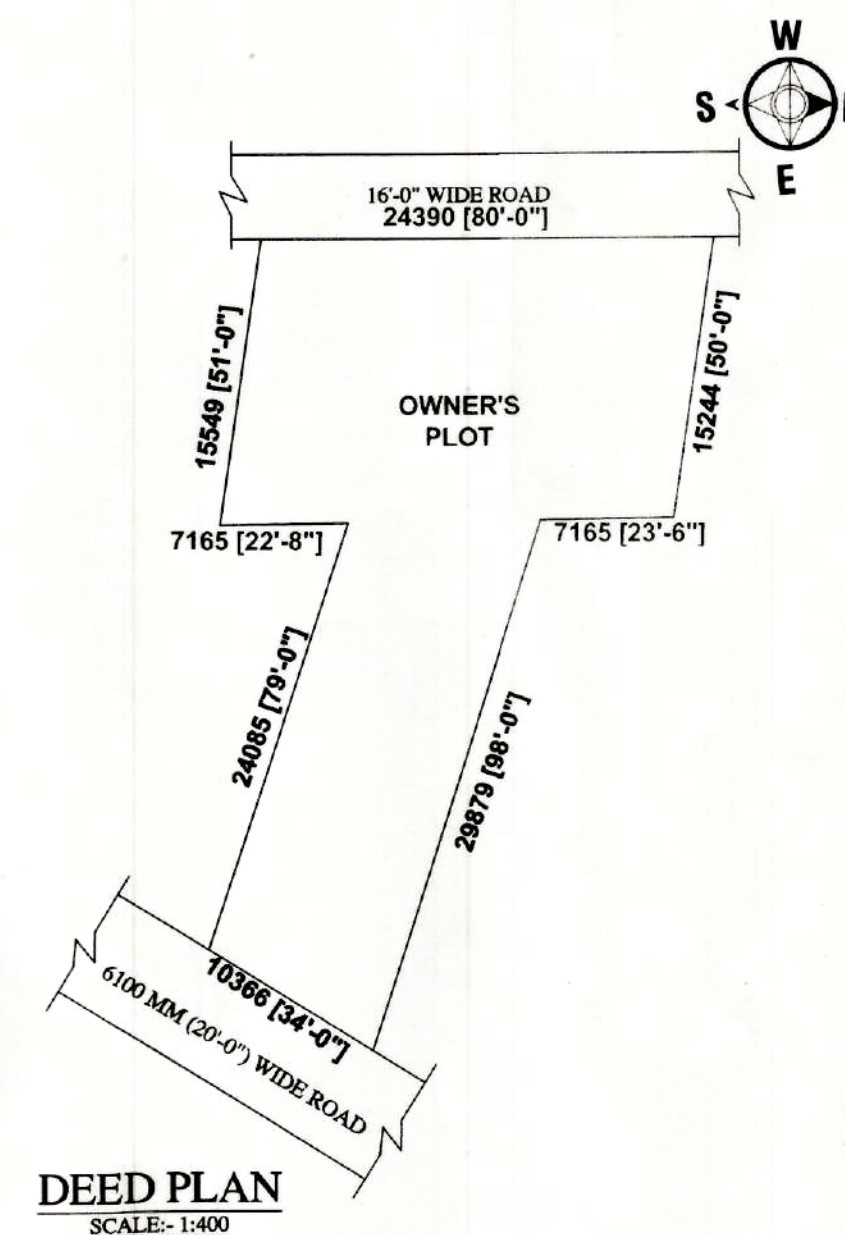
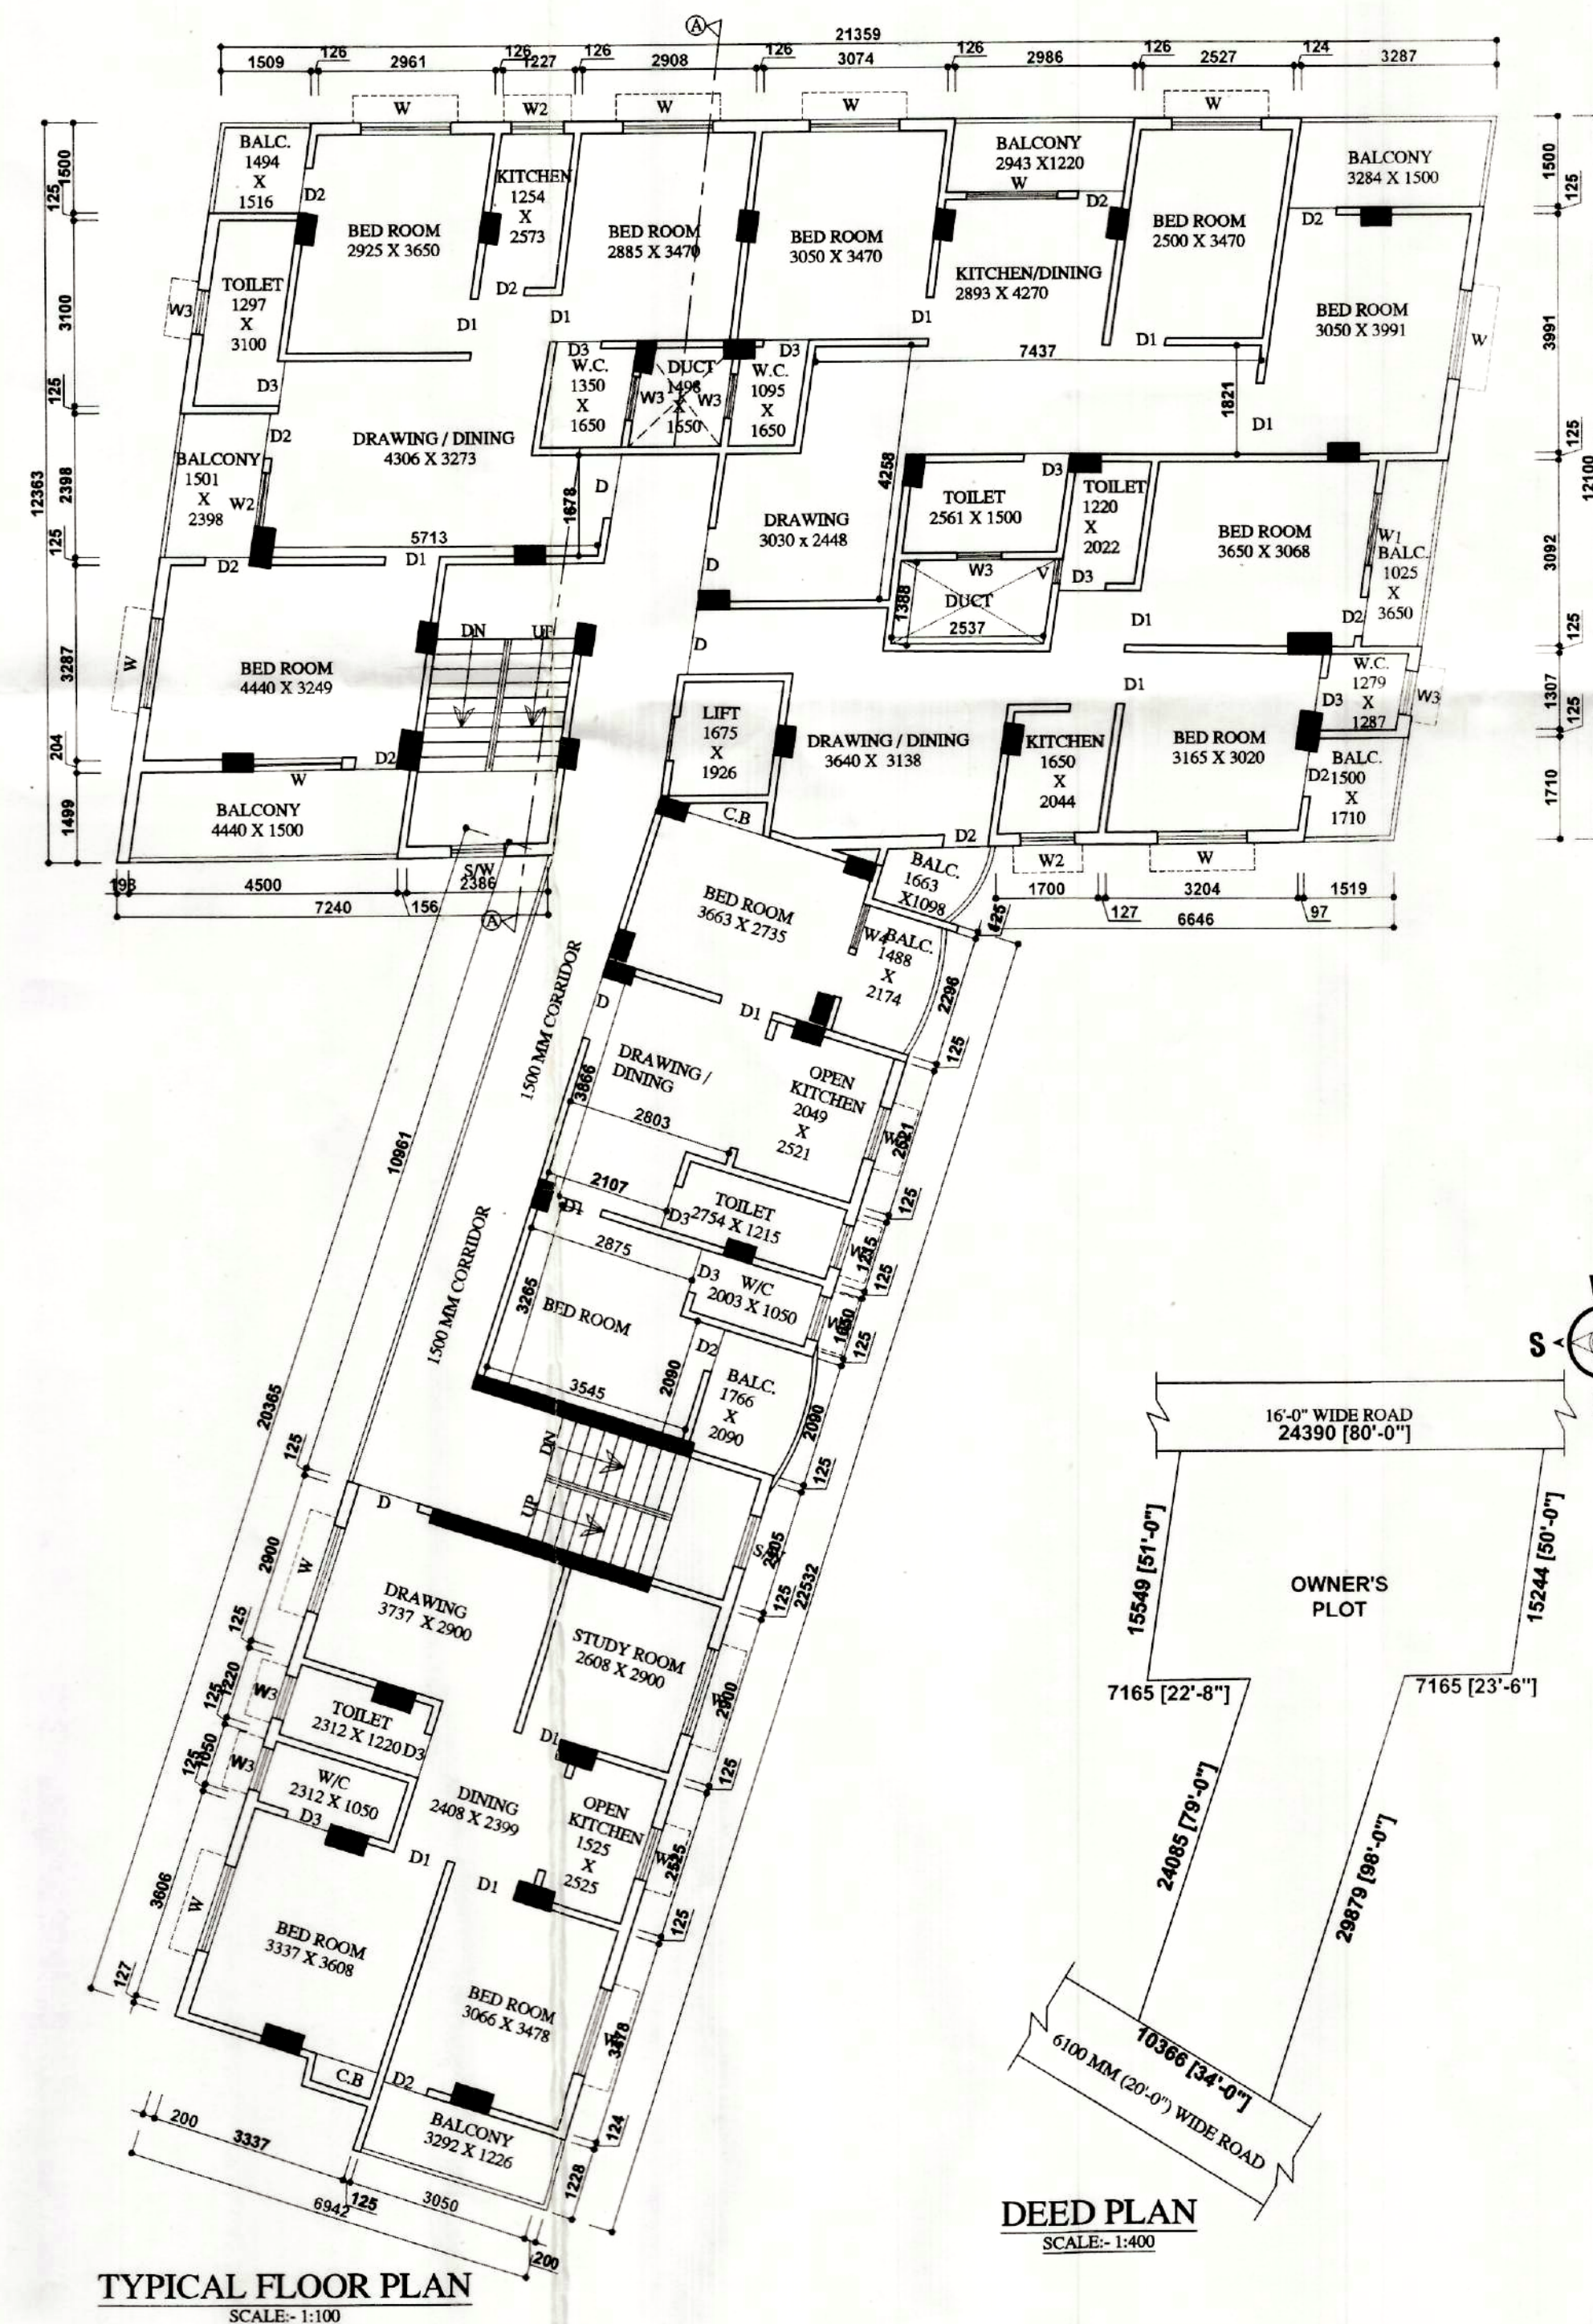


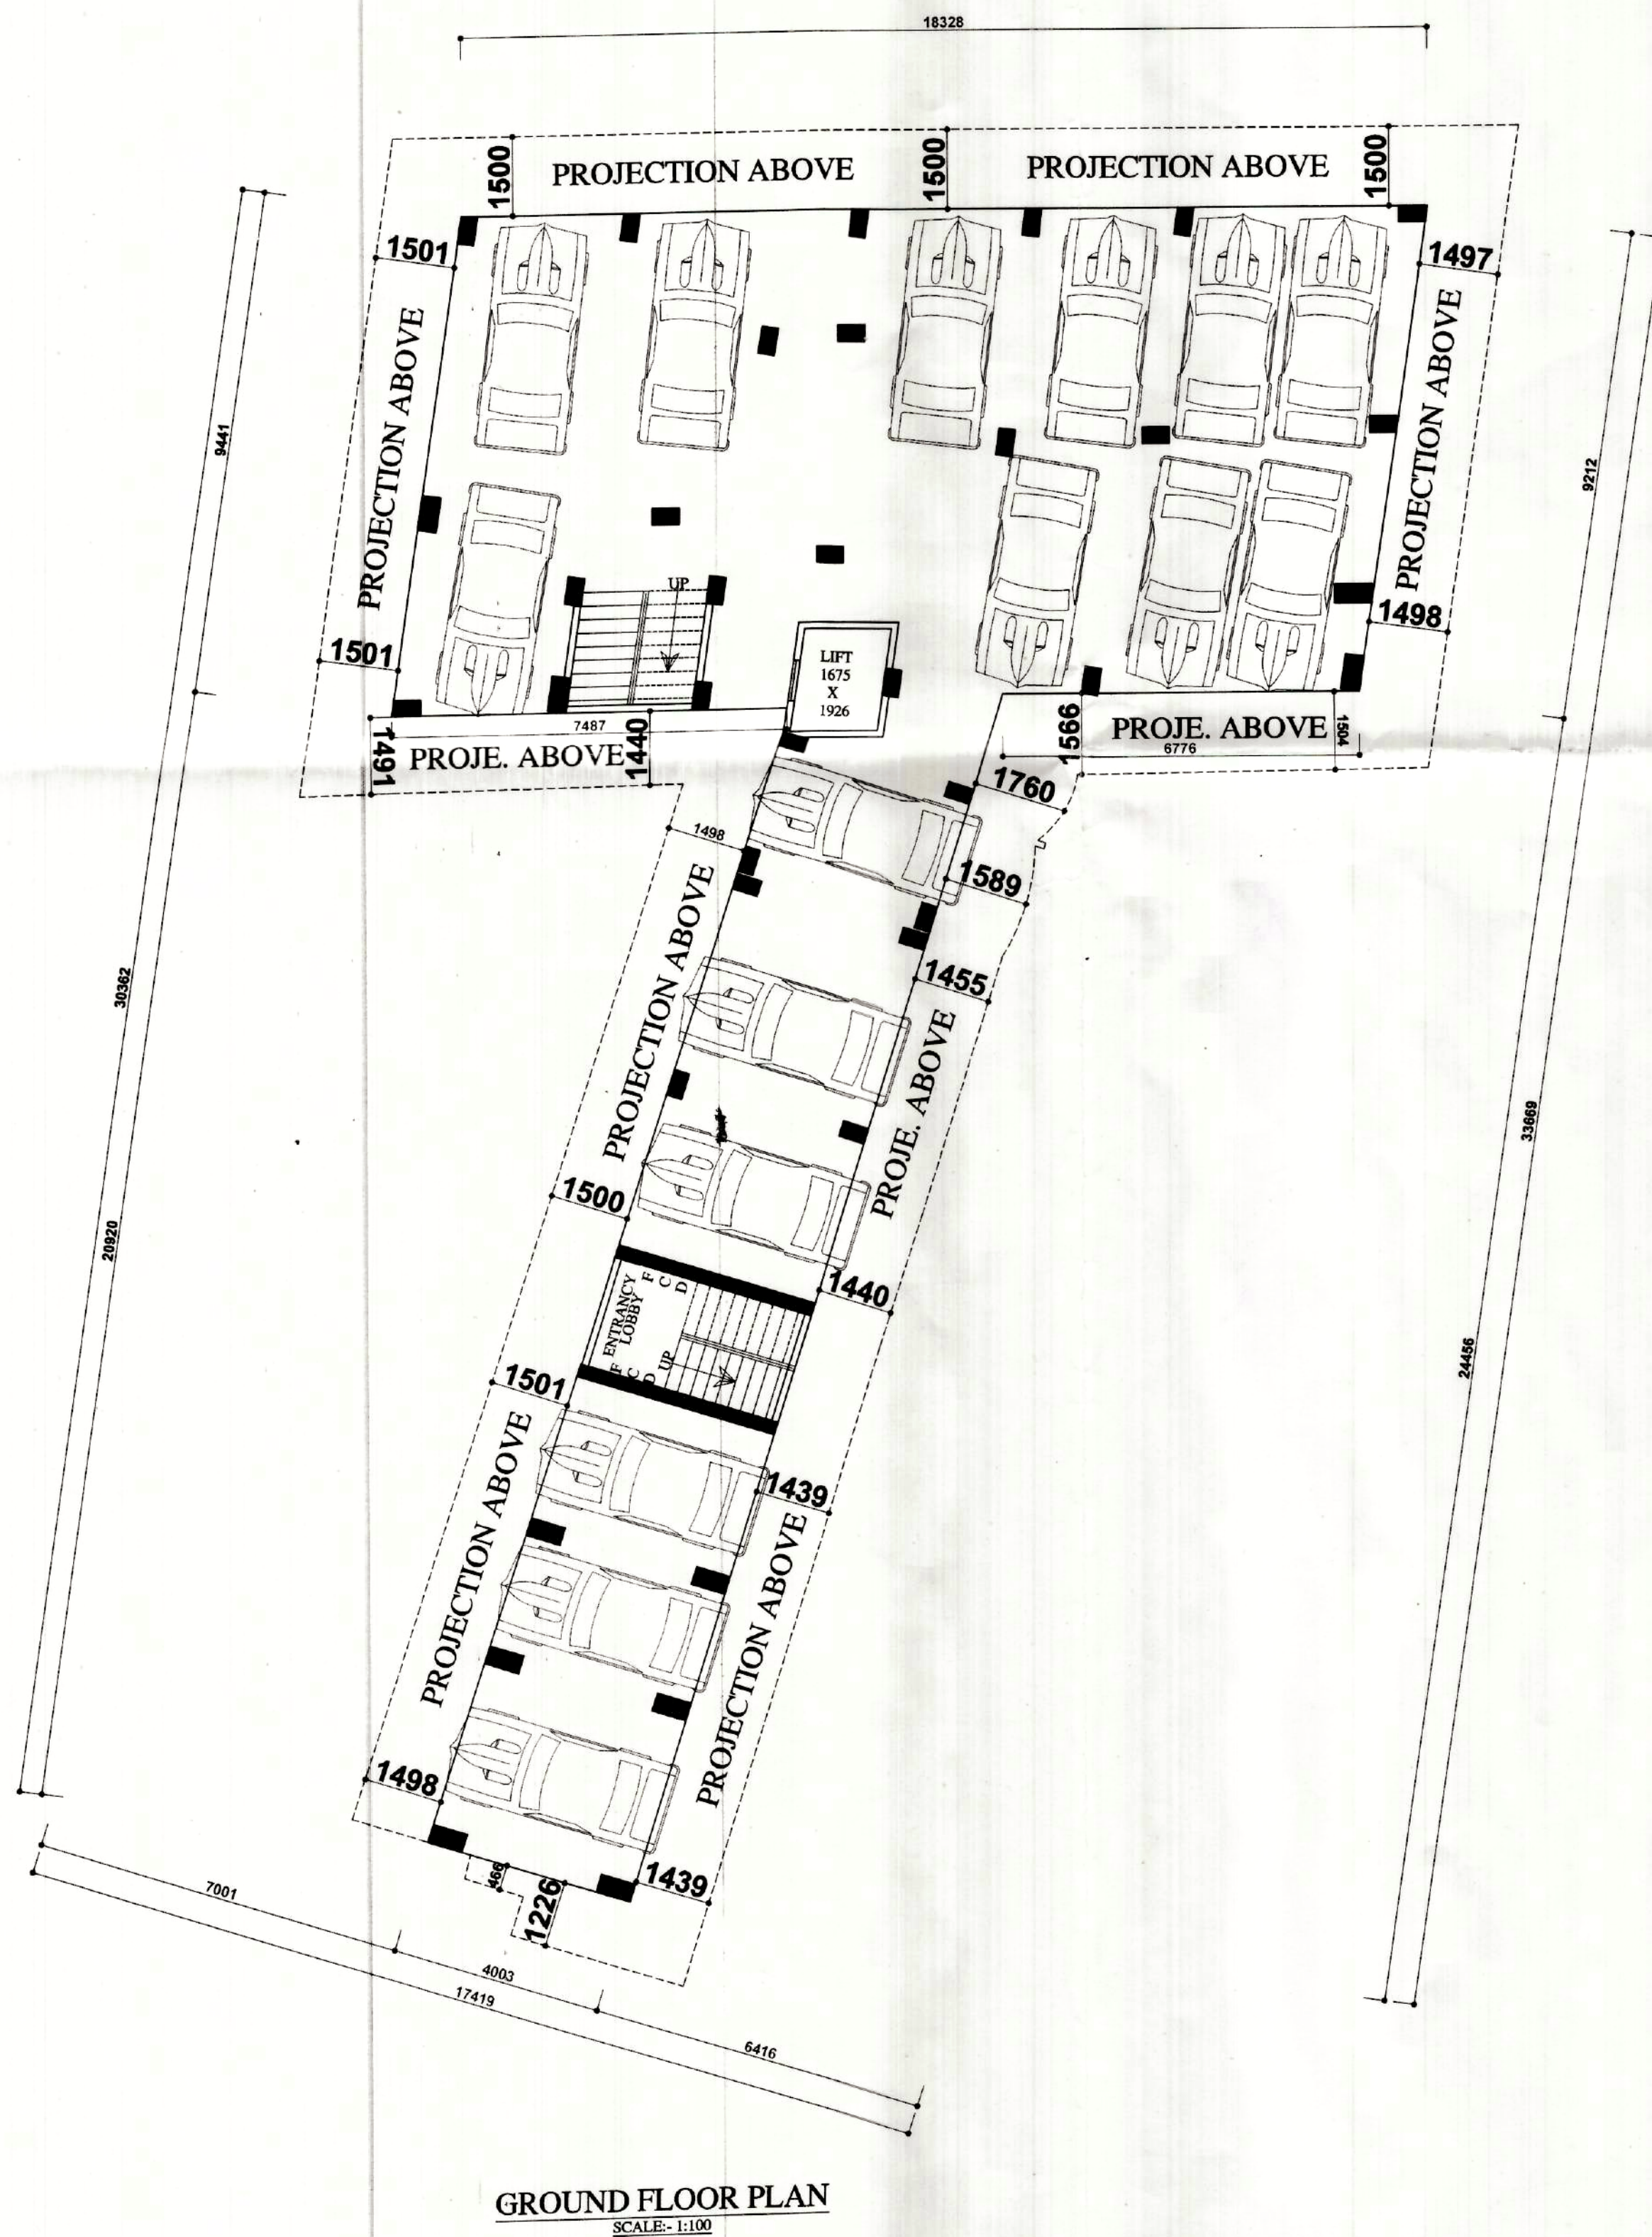

SCHEDULE OF DOORS & WINDOWS

MARK	SIZE(MM)	DESCRIPTION
D	1050X2100	PANNEL DOOR
D1	900X2100	PANNEL DOOR
D2	750X2100	PANNEL DOOR
D3	750X2100	P.V.C. DOOR AND FRAME
W	1500X1250	GLAZED WINDOW WITH GRILL
W1	1200X1250	- DO -
W2	900X1250	- DO -
W3	750X600	GLAZED LOUVRES
W4	750X11200	GLAZED WINDOW WITH GRILL
SW		
EF	300 MM Ø	EXHAUST FAN

AREA STATEMENT

- 1.) LAND AREA AS PER DEED: 631.54 SQ.M/9.438 K
- 2.) GROUND FLOOR AREA: 259.15 SQ.M/ 2788.45 SQ.FT
- 3.) TYPICAL FLOOR AREA: 406.96 SQ.M/ 4379 SQ.FT
- 4.) TOTAL TYPICAL FLOOR AREA (1ST-6TH) 2441.76 SQ.M/26274 SQ.FT
- 5.) TOTAL FLOOR AREA (G.F TO 6TH) :- 2700.91 SQ.M/29062 SQ.FT
- 6.) HIEGHT OF THE BUILDING :- 20.15 M
- 7.) NO OF FLATS:- 30
- 8.) NO OF PARKING: 16

PLAN OF PROPOSED SEVEN (G+6) STORIED
RESIDENTIAL APARTMENT OF
SHREE BUILDERS.

PLOT DETAILS /ADDRESS ;R.S. PLOT NO.-7 &
51,L.R.PLOT NO.-50 & 59,
L.R KHATIAN:- 1884, 1910, 2073, 2074, 2075, &
2076, J.L. NO.-111,MOUZA- TETIKHOLA,
P.S.- DURGAPUR, DIST.- PASCHIM BURDWAN

NOTES:-

1. ALL DIMENSIONS ARE IN mm, CHAINAGE AND LEVELS ARE IN m. UNLESS OTHERWISE NOTED.
2. ALL STRUCTURAL DRAWINGS BE READ IN CONJUNCTION WITH ARCHITECTURAL DRAWING.
3. HIEGHT OF THE BUILDING IS 20.15 m.

DATE	SL. No.	SUBMISSION NO.	DRAWN	CHECKED
DATE	SL. No.	REVISION NO.	DRAWN	CHECKED

PROJECT

PROPOSED PLAN FOR SEVEN (G+6) STORIED RESIDENTIAL APARTMENT

LAND OWNER

SMT. CHHANDA MUKHERJEE, SRI KUNTA BHATTACHARJEE, SMT. SRUJA BHATTACHARJEE, SRI DEBABRATA ROY, SRI JANMENJOY MAITI, & SRI SATYA NARAYAN GHOSH.

DEVELOPERS

SHREE BUILDERS & DEVELOPERS

CONSULTANT/ARCHITECT'S SIGNATURE

Jai Chatterjee
AR. JAI CHATTERJEE, B.Arch.
Registration No. - CA/2021/134352
Ph: 9844446099, 7585893411
4/13, Sakshin Commercial Complex,
G.D. Centre, Durgapur - 713216

JUI CHATTERJEE
(COA REG.NO - CA/2021/134352)

DEVELOPER'S SIGNATURE

SHREE BUILDERS & DEVELOPERS
Debabrata Roy
PARTNERS

Approved Plan No. 62 on Meeting
No. 08/2020-21 Date 01/11/2020
Valid upto 23/01/2025
Malika Lohas
Pradhan 24/01/23
Jemua Gram Panchayat

LAND OWNERS' SIGNATURE :

Debabrata Roy

TITLE
ARCHITECTURAL DRAWING SHOWING GROUND & TYPICAL FLOOR PLANS,
ROOF PLAN, SECTION, ELEVATION, SITE & DEED PLAN OF OF G+VI STORIED
RESIDENTIAL APARTMENT.

DRG.NO.:

SHEET.NO.:

DRAWN
SIG.
CHECKED
SIG.
SCALE
1:50, 1:200
1:25, 1:100