


Ref:-

Date:-

**LOCATION DETAILS OF THE PROJECT OF LAND DEDICATED FOR THE PROJECT
 DEVELOPMENT ALONGWITH ITS BOUNDARIES INCLUDING THE LATITUDE &
 LONGITUDE OF END POINTS OF THE PROJECT.**

DEVELOPER : SINHA PROJECTS PVT. LTD.

PROJECT : DAKSHINEE

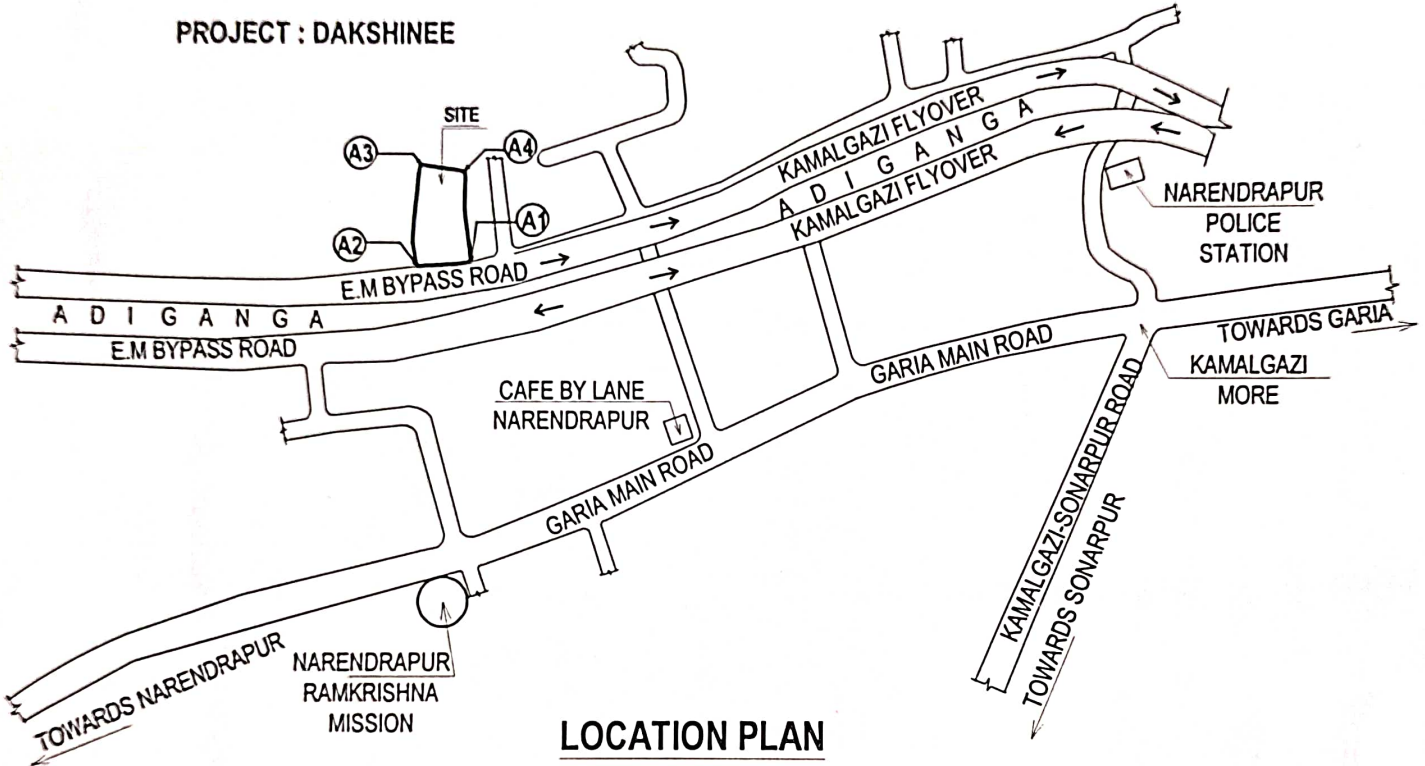

LOCATION PLAN
 SCALE : 1 : 4000

CO-ORDINATE IN WGS 84 AND SITE ELEVATION (AMSL):

REFERENCE POINTS MARKED IN THE SITE PLAN OF THE PROPOSAL	CO-ORDINATE IN WGS-84		SITE ELEVATION
	LATITUDE	LONGITUDE	
A1.	22.443208	88.39240	5.5
A2.	22.443227	88.392394	5.5
A3.	22.443158	88.392007	5.5
A4.	22.44320	88.391992	5.5

THE ABOVE INFORMATION IS TRUE AND CORRECT IN ALL RESPECT
 AND IF AT ANY STAGE, IT IS FOUND OTHERWISE, THEN I SHALL BE
 FULLY LIABLE FOR WHICH KMC AND OTHER APPROPRIATE
 AUTHORITY RESERVE THE RIGHT TO TAKE APPROPRIATE ACTION.
 AGAINST ME AS PER LAW.

For **SINHA PROJECTS PRIVATE LIMITED**

Managing Director

ANUPAM GHOSH
 Registered Architect
 Reg. No.- CA/2005/36555



Anupam Ghosh

SIGNATURE OF ARCHITECT