

PROPOSED G+5 STORIED RESIDENTIAL FLAT BUILDING PLAN OF BLOCK 'E' OF 'ADROSS PVT. LTD.' ON L.R. DAG NOS.- 1441, 1448 & 2252, L.R. KHATIAN NO.- 5788, MOUZA-UDAYRAJPUR, J.L. NO.- 43, R.S. NO.- 06, HOLDING NO.- 09, HEMANTA BOSE SARANI, (ID:17936), WARD NO.- 11, P.S.- MADHYAMGRAM, DIST.- NORTH 24 FARGANAS, UNDER MADHYAMGRAM MUNICIPALITY.

BOARD MEETING DATE: 22-03-2023.

SANCTIONED  
On: 22/03/2023  
PIA No.: 2022-100/11/2022-23  
VALID UPTO: 22/03/2026

কমপক্ষে ২টি পরিবেশ বান্ধু গাছ  
সমান কক্ষ, পালাশ, ছাত্তিস, সিত  
সেবাদকু জলপাই ফালাসেন।  
শান্তিকেন সুসংস্কার স্বার্থে

CHARTERED  
Madhyamgram Municipality  
Dist.- North 24-Parganas

পৌর প্রধান  
মধ্যমগ্রাম পৌরসভা



SPACE FOR OFFICE USE

SHEET NO.- 6 OF 6

STATEMENT OF AREA :

LAND AREA :  
4B- 17K.- 08 CH.- 26 SFT. OR. 6524.154 SQM.

COVERED AREA OF BLOCK :- E

GROUND FLOOR	: 34.17 SQM.
LIFT & STAIR	: 344.95 SQM.
CAR PARKING	: 378.08 SQM.
FIRST FLOOR	: 378.08 SQM.
SECOND FLOOR	: 378.08 SQM.
THIRD FLOOR	: 378.08 SQM.
FOURTH FLOOR	: 378.08 SQM.
FIFTH FLOOR	: 378.08 SQM.
TOTAL	2269.52 SQM.

CERTIFICATE OF STRUCTURAL ENGINEER & GEOTECHNICAL ENGINEER

WE HEREBY CERTIFY THAT THE FOUNDATION AND SUPER STRUCTURE OF THE G+5 STORIED BUILDING PROPOSED FOR CONSTRUCTION ON ABOVE SCHEDULED LAND HAS BEEN PERSONALLY INSPECTED AND SO DESIGNED BY US. WILL MAKE SUCH FOUNDATION AND SUPER STRUCTURE SAFE IN ALL RESPECT INCLUDING THE CONSIDERATION OF BEARING CAPACITY AND SETTLEMENT OF SOIL AND OTHER CONDITIONS, IF ANY CONFORMING TO ALL STIPULATIONS OF RELEVANT I.S. CODE OF PRACTICE AND N.B. CODES.

*Dipika*  
Dipika Majumder  
B.Tech. (Civil)  
MM/ Struc/009/2019-20  
Class-II

*ASIM*  
ASIM SARKAR  
B.Tech. (Civil)  
EMPAANELLED GEOTECHNICAL ENGINEER  
K.M.C. No. C-688-172

SIGNATURE OF STRUCTURAL ENGINEER

CERTIFICATE OF ARCHITECT

CERTIFIED THAT THE PLAN HAS BEEN DESIGNED AND DRAWN UP STRICTLY ACCORDING TO THE BUILDING RULES FOR M.M.  
CERTIFIED THAT THE FOUNDATION AND SUPER STRUCTURE OF THE BUILDING HAVE BEEN SO DESIGNED BY ME / US AS TO SAFE IN ALL RESPECTS INCLUDING THE CONSIDERATION OF BEARING CAPACITY AND SETTLEMENT OF SOIL, ETC. AS PER ISI 800 CODE.  
CERTIFIED THAT I WILL SUPERVISE THE SAID BUILDING AFTER GETTING INFORMATION FROM THE OWNER.

*Aban*  
Aban Kumar Sarker  
Regd. No. C-6927/2124  
Addy: B-10/134, Kalyani, W.B, 75123  
M.B.S. CLAY No. 3 (K.M.)

SIGNATURE OF ARCHITECT

CERTIFICATE OF THE OWNERS


CERTIFIED THAT WE SHALL NOT ON A LATER DATE MAKE ANY ADDITION OR ALTERNATION TO THIS PLAN.  
CERTIFIED THAT WE HAVE GONE THROUGH THE BUILDING RULES FOR M.M. AND ALSO ABIDE BY THOSE RULES DURING AND AFTER CONSTRUCTION OF THE BUILDING.  
AND ALSO DECLARE THAT WE WILL BE RESPONSIBLE TO INFORM THE ABOVE SIGNED ENGINEER BEFORE STARTING OF THE SAID CONSTRUCTION FOR SUPERVISING THE BUILDING.

ADROSS PRIVATE LTD.  
Aban Kumar Sarker  
Director


ADROSS PRIVATE LTD.  
Aban Kumar Sarker  
Director

SIGNATURE OF THE OWNERS


**AARCH. VIEW**  
ARCHITECTS, PLANNERS & ENGINEERS  
97/A, MUNICIPALITY MARKET (1ST. FLOOR),  
MADHYAMGRAM, KOLKATA- 700129.  
MOB: 9905347265, 9017574759

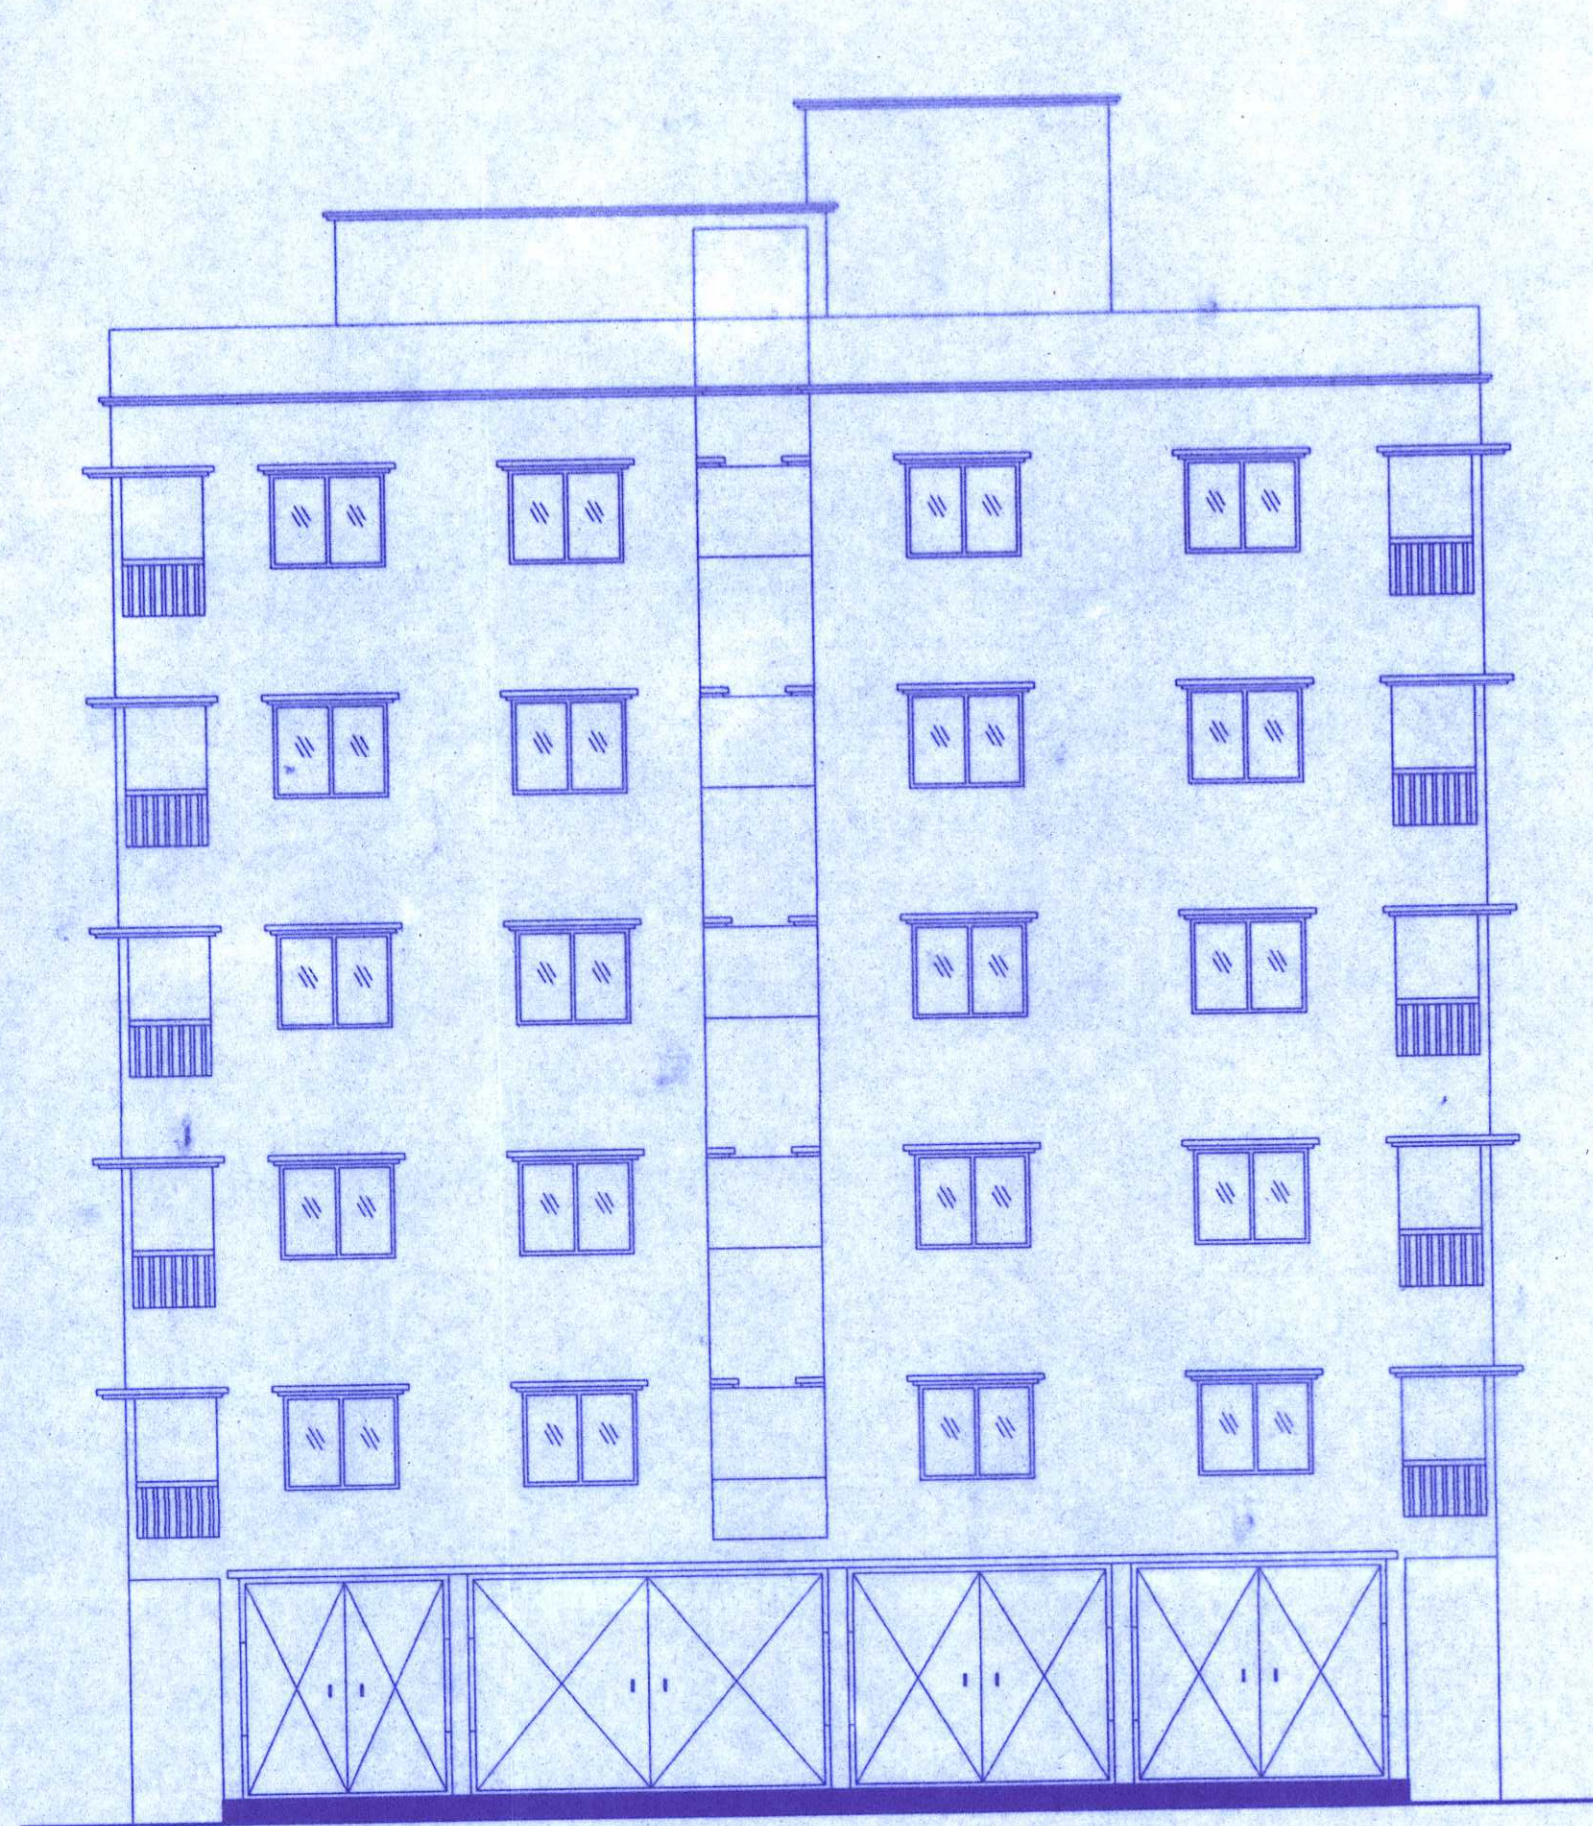


FRONT ELEVATION  
SCALE 1:100

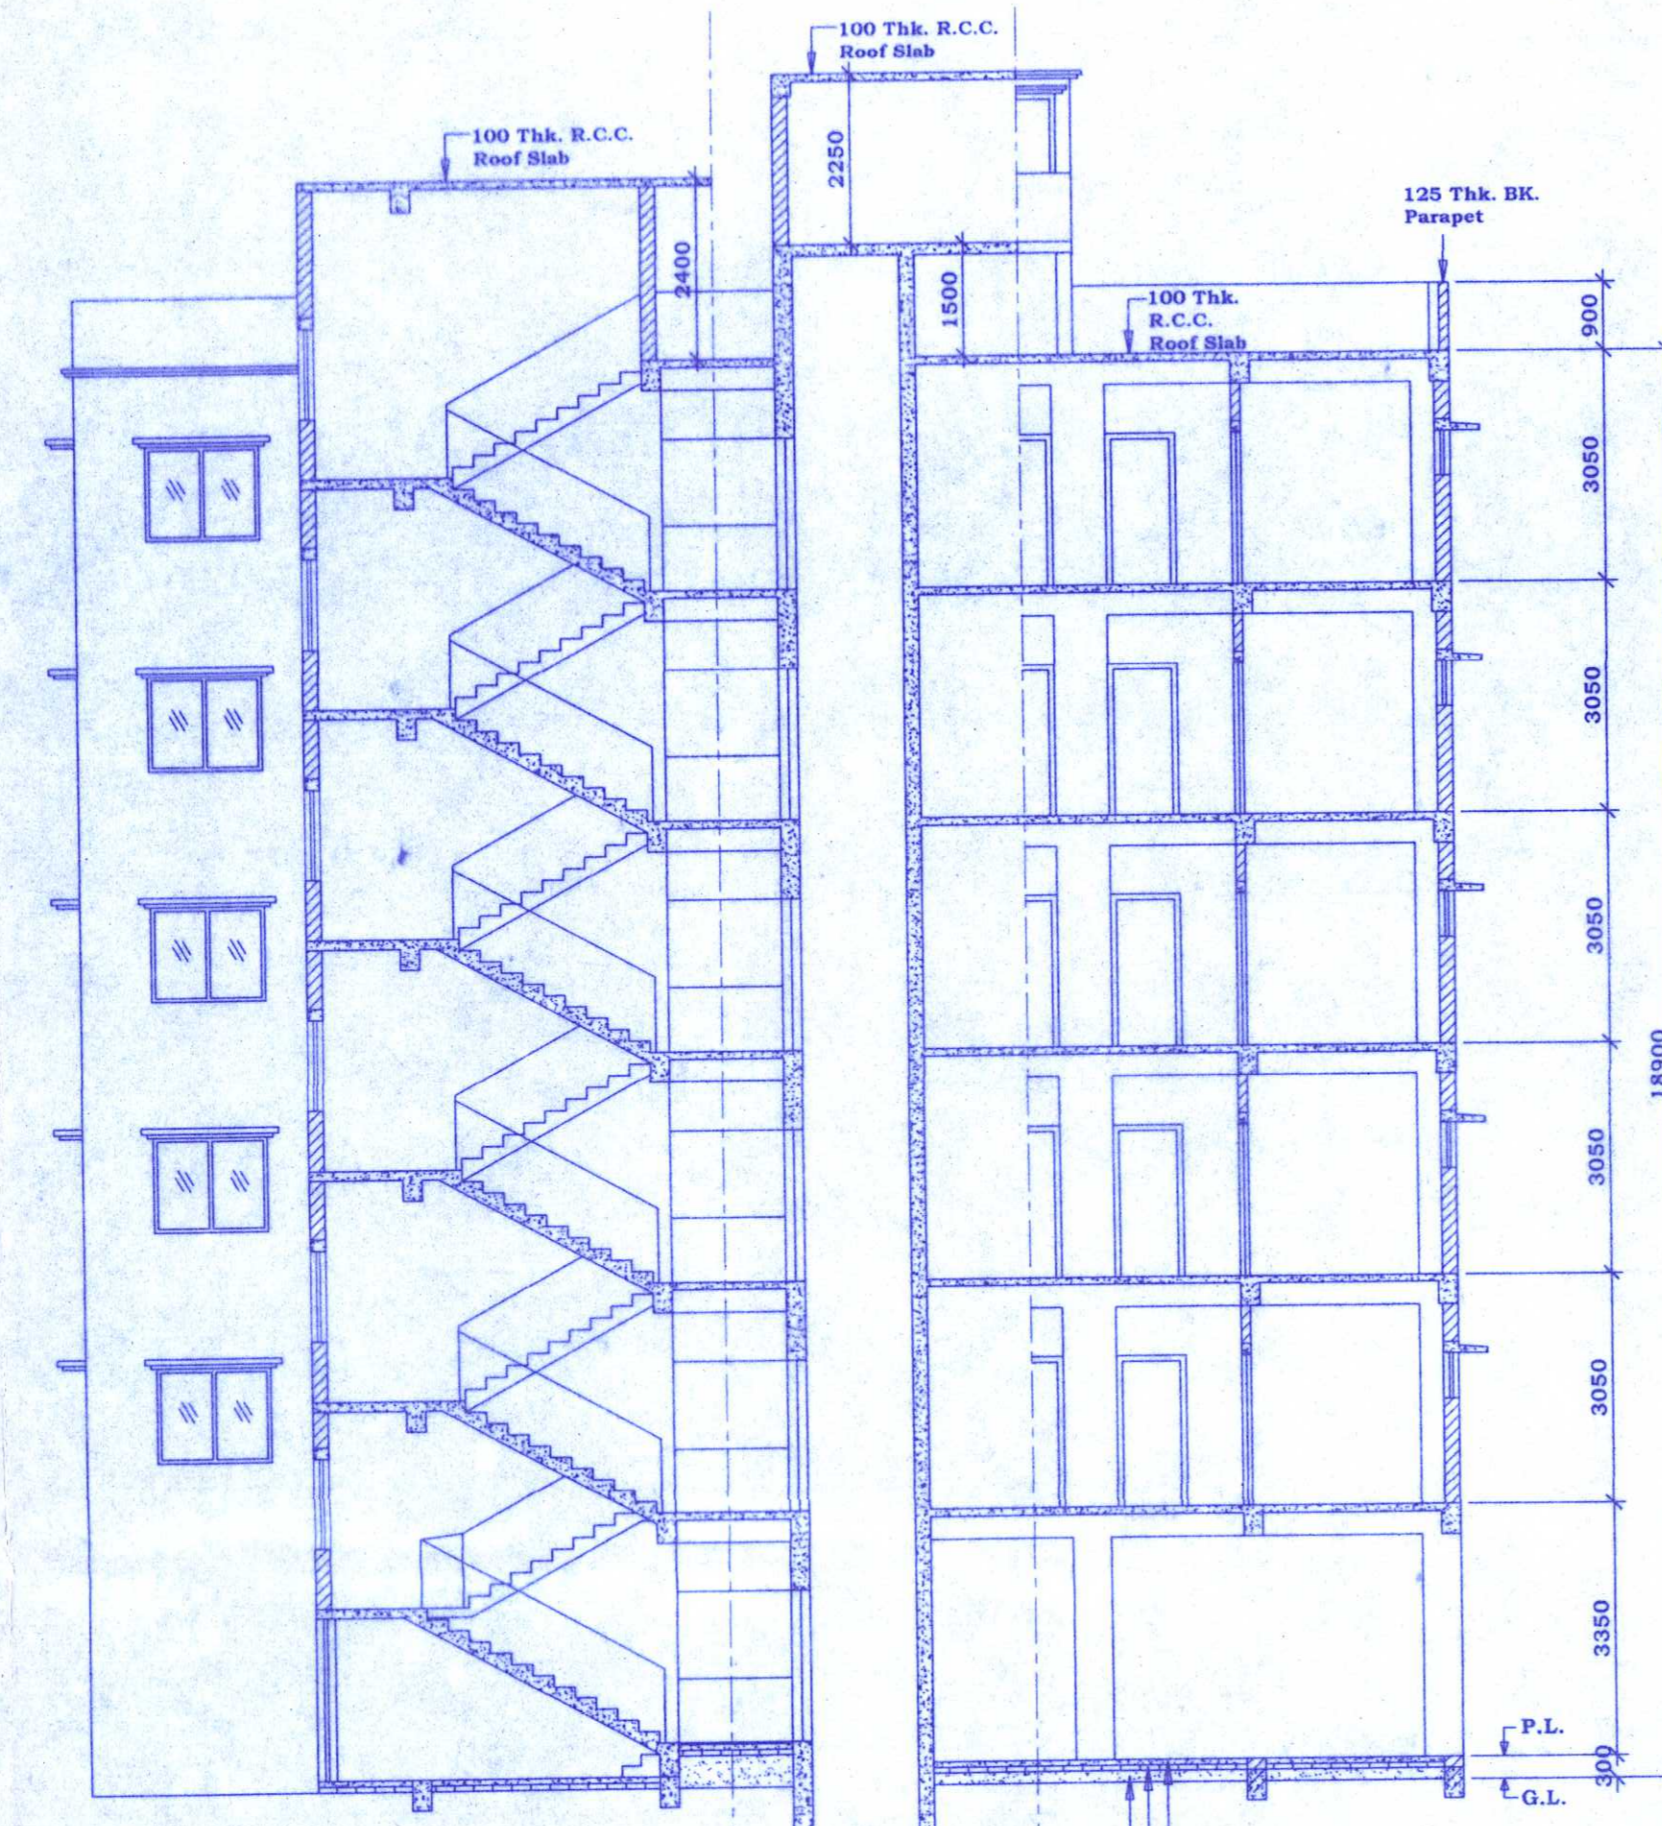

SECTION A-A  
SCALE 1:100

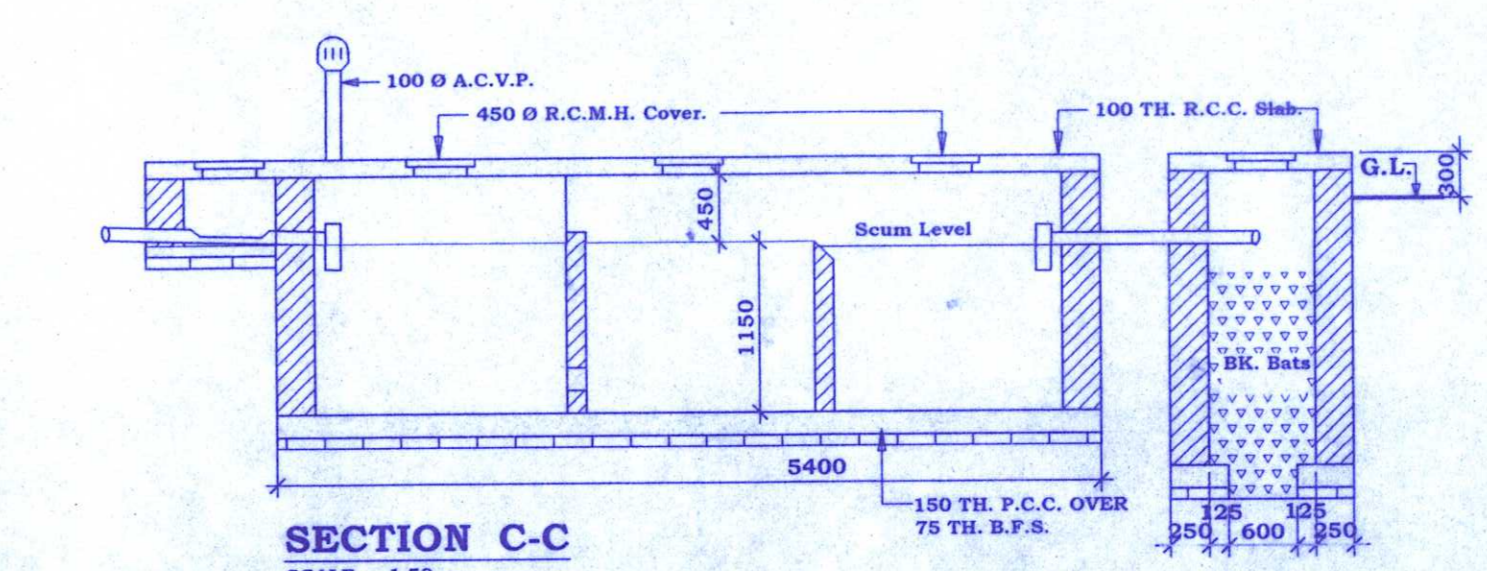


SECTION C-C  
SCALE : 1:50

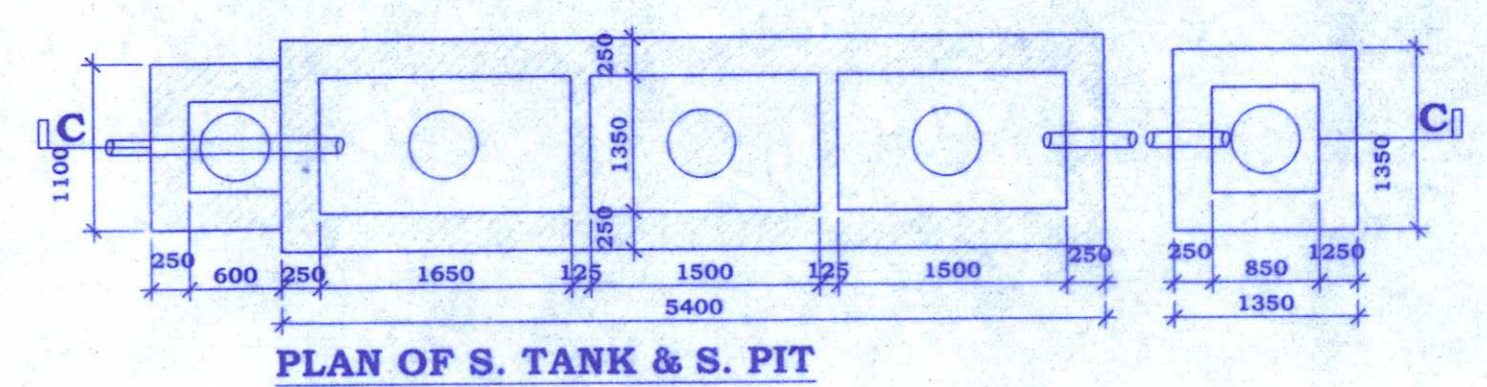



PLAN OF S. TANK & S. PIT  
SCALE : 1:50

SCHEDULE OF DOOR & WINDOW


DOORS		WINDOWS	
SL. NO.	SIZE	SL. NO.	SIZE
D	1050 X 2000	W1	1500 X 1250
D1	900 X 2000	W2	1200 X 1250
D2	750 X 2000	W3	900 X 1250
GATE	1500 X 2000	W4	450 X 600

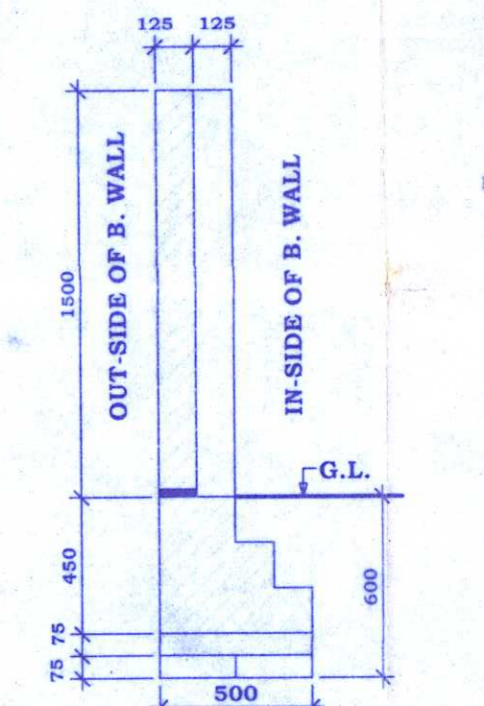


SEC. OF BOUN. WALL  
SCALE : 1:25

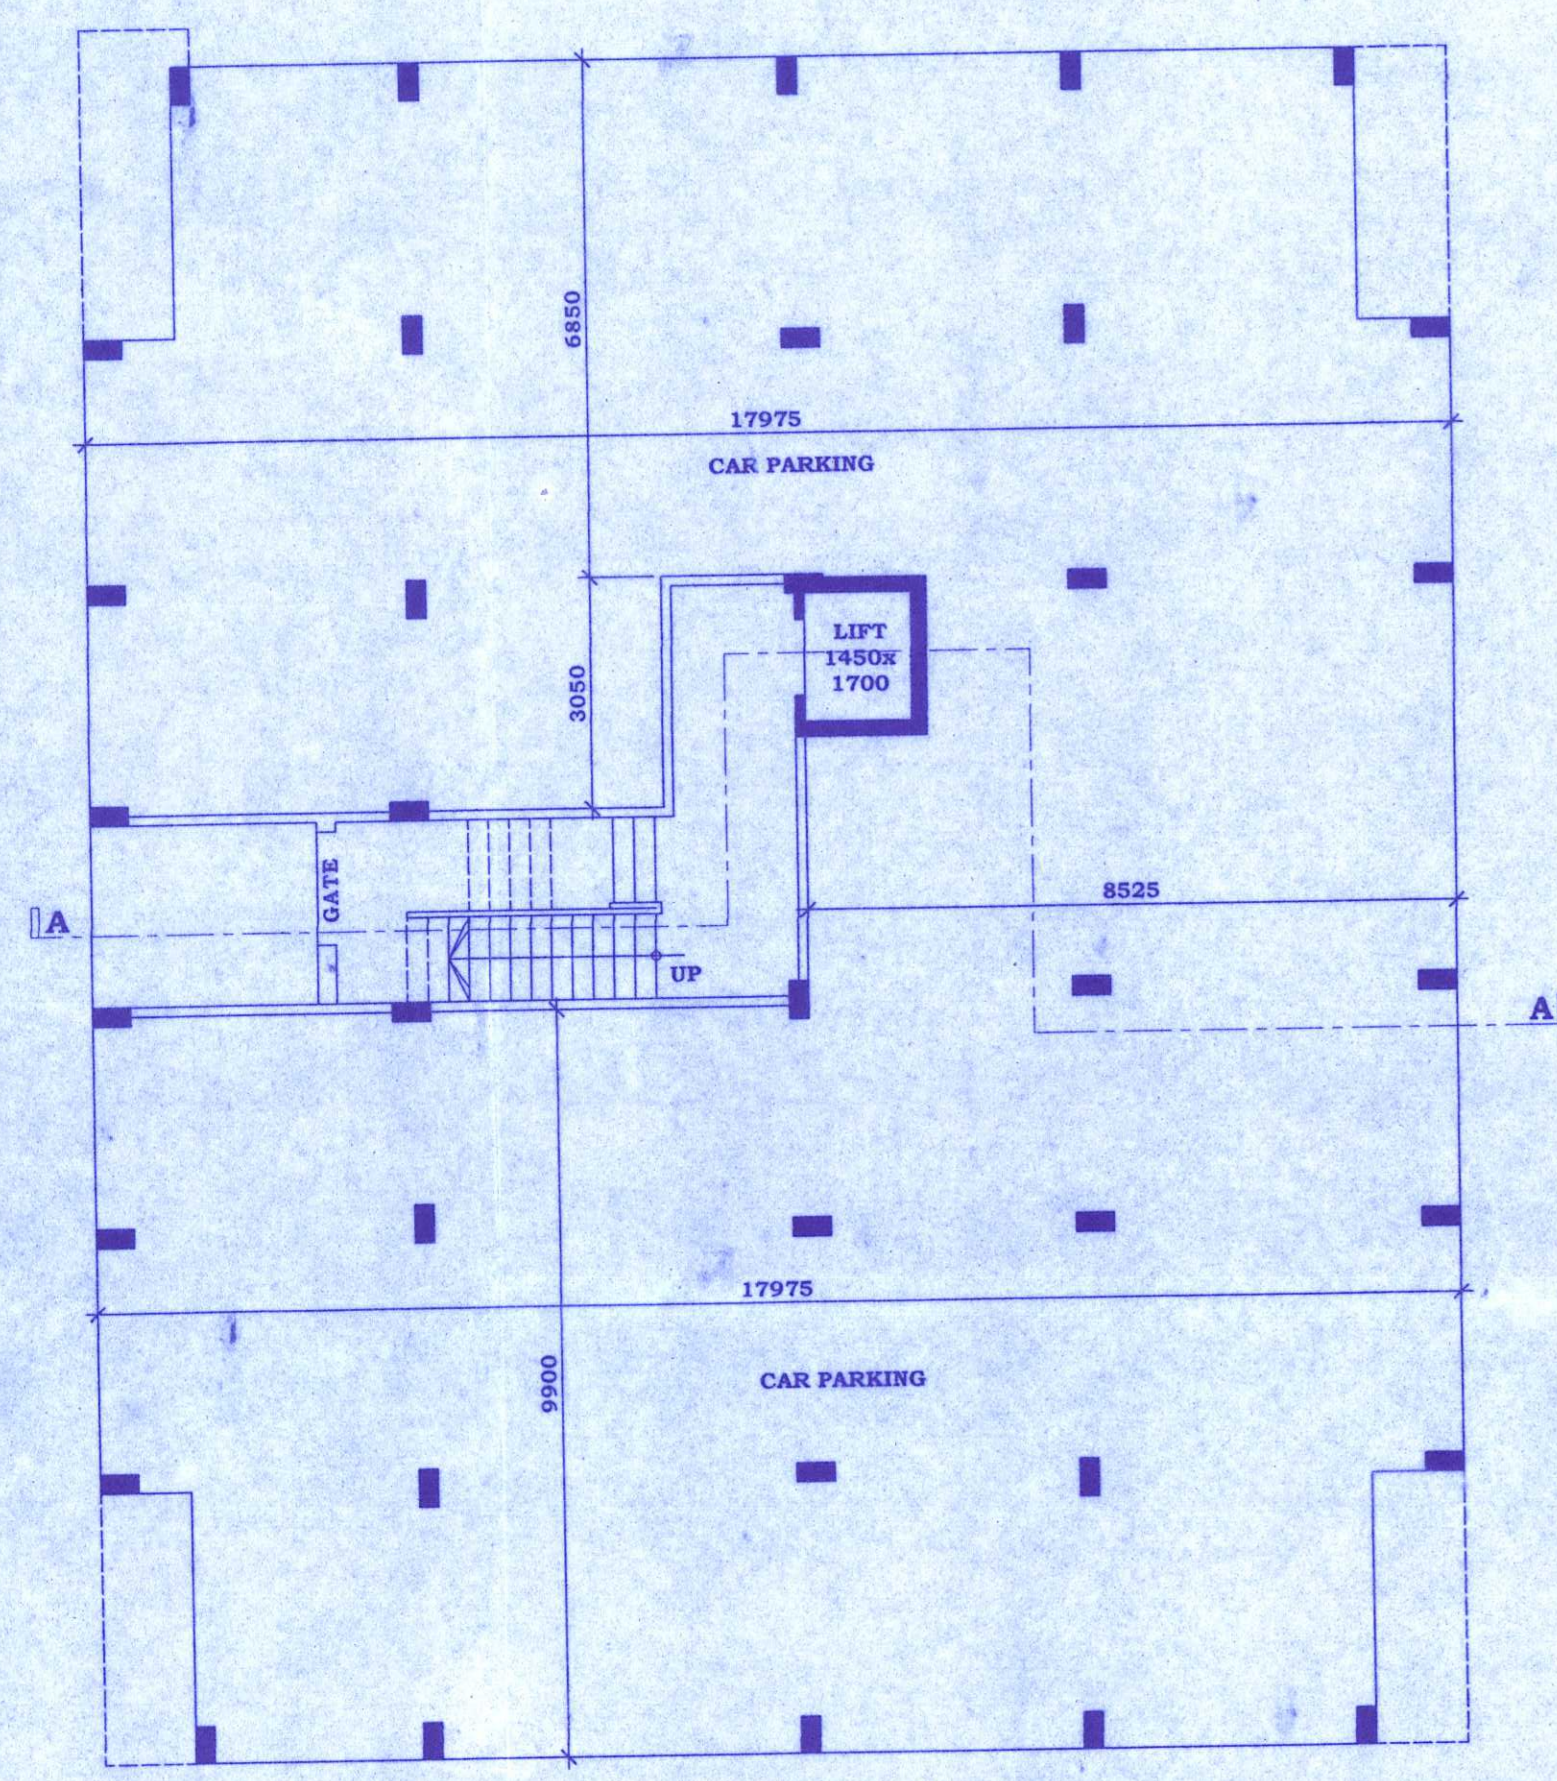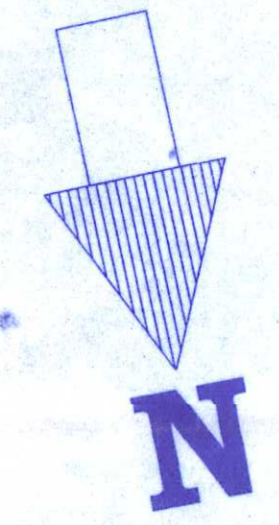

GROUND FLOOR PLAN OF BLOCK 'E'  
SCALE 1:100

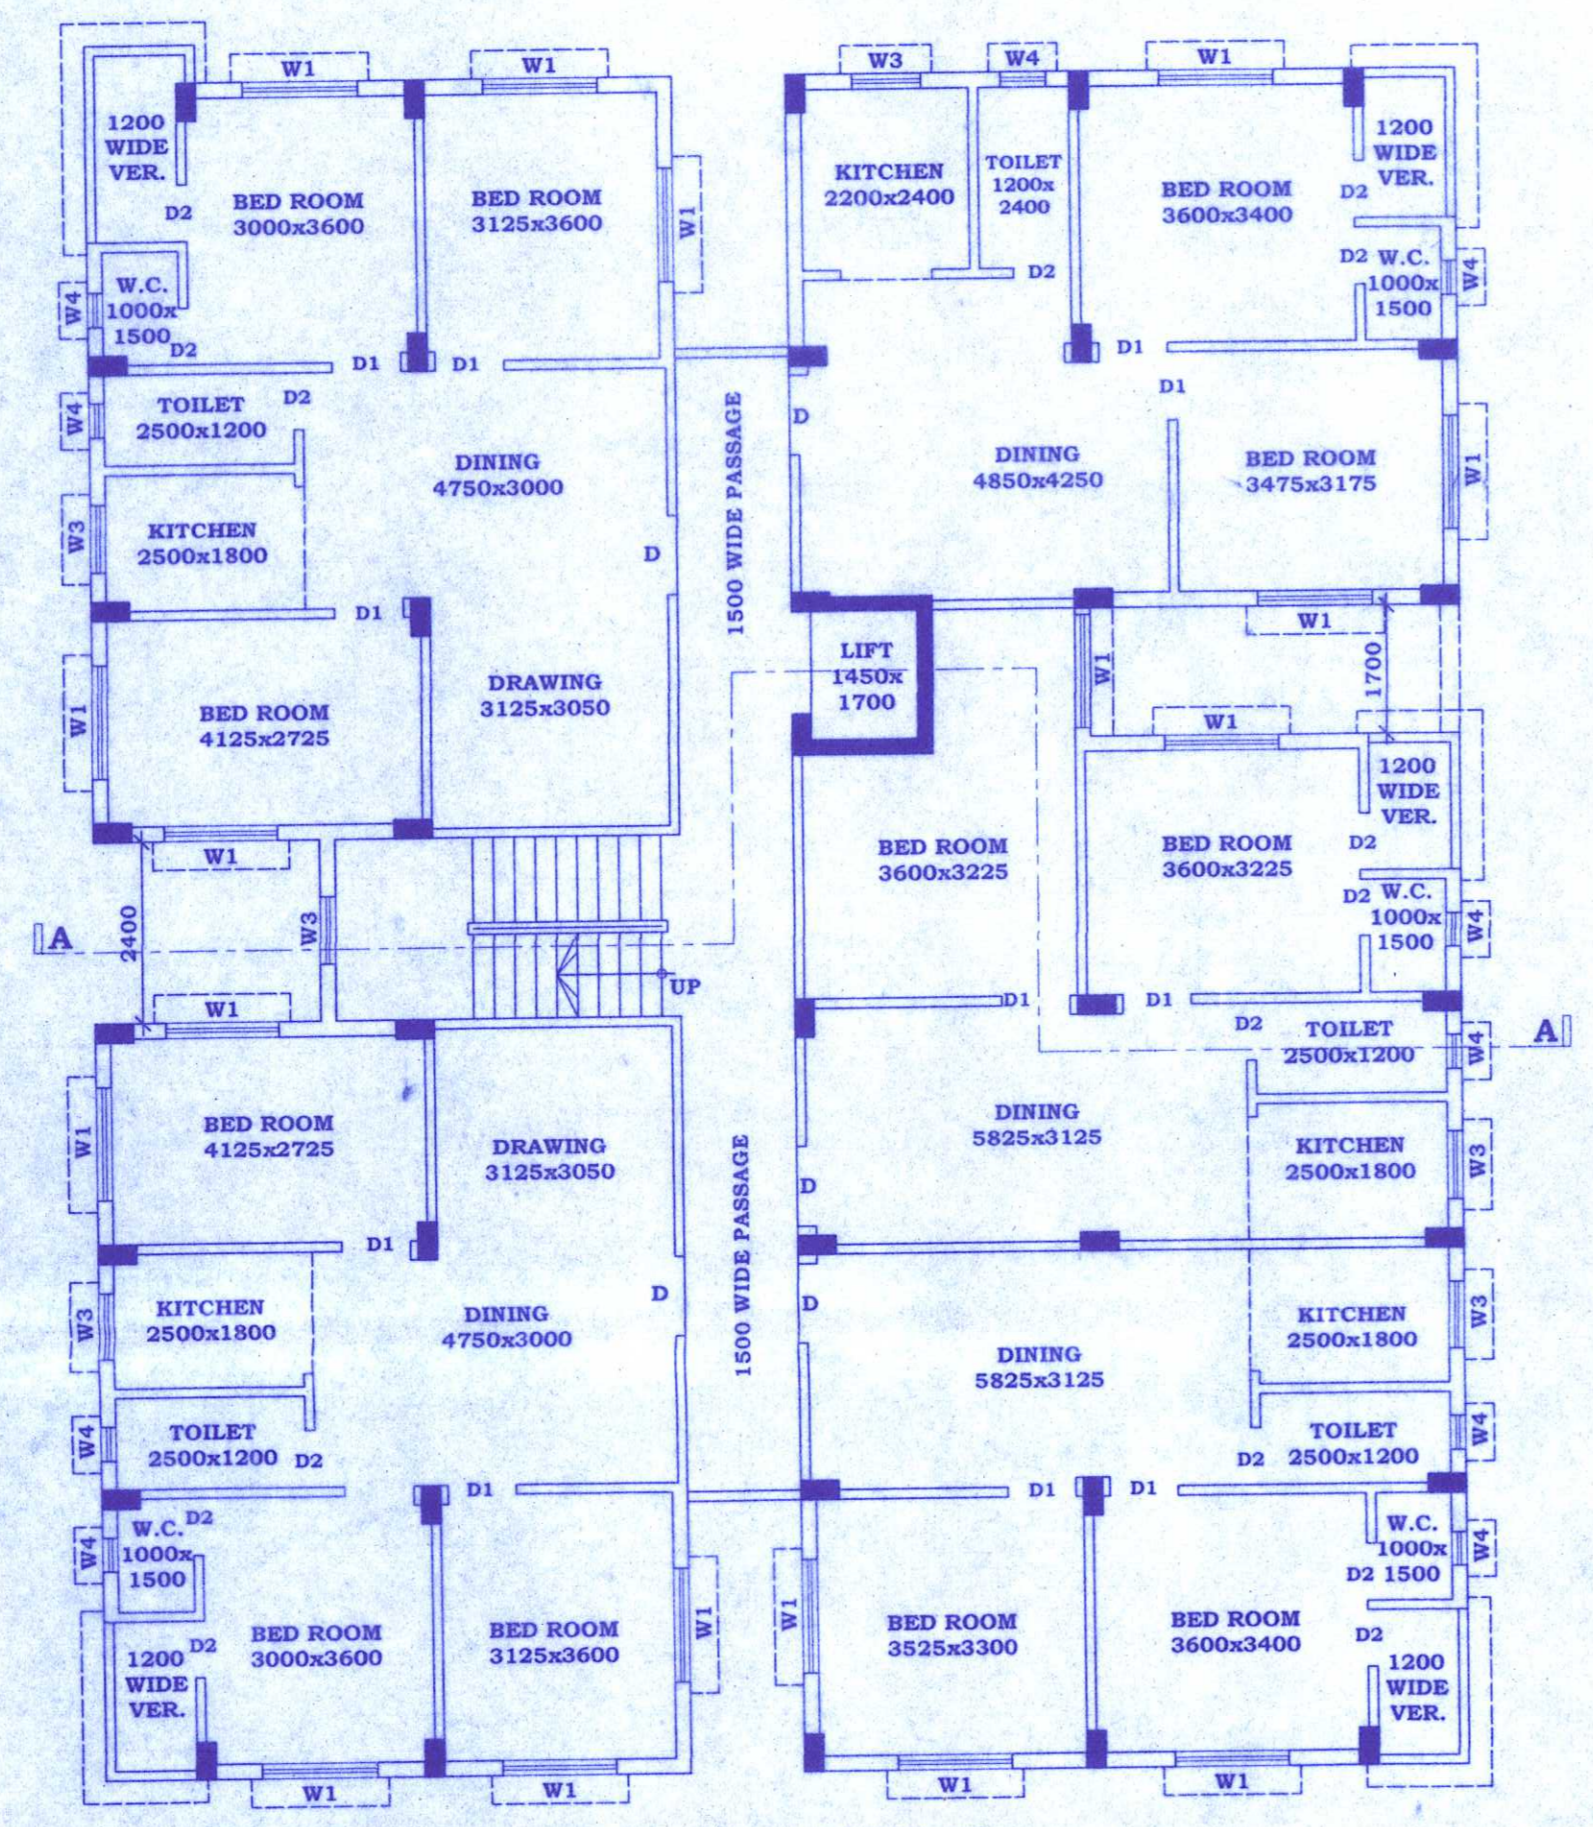

TYPICAL FLOOR PLAN OF BLOCK 'E'  
SCALE 1:100

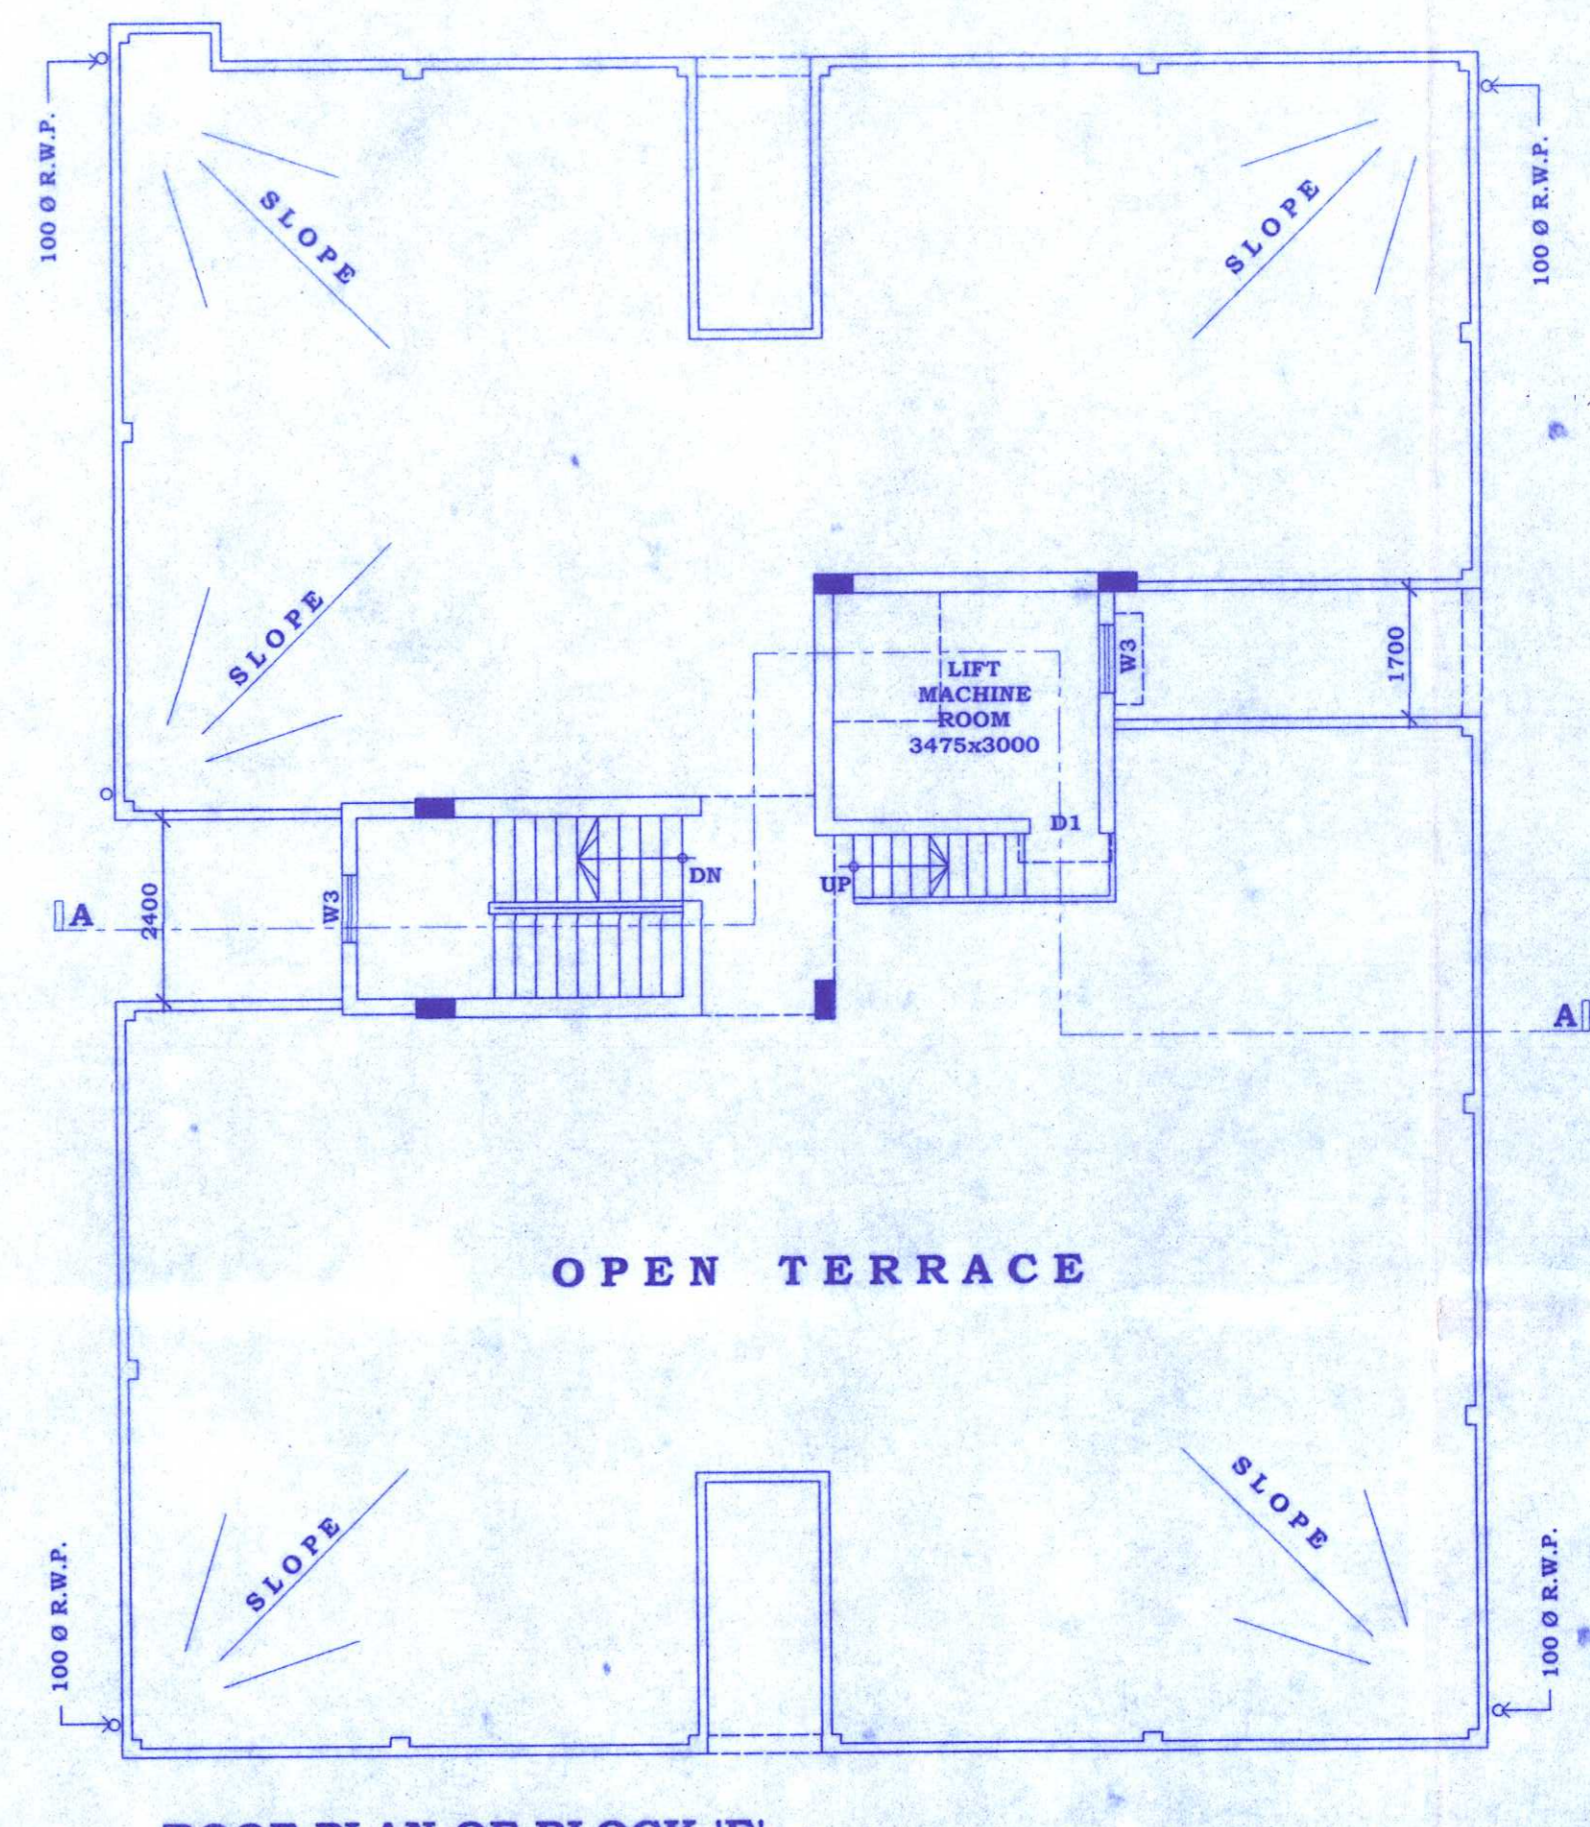

ROOF PLAN OF BLOCK 'E'  
SCALE 1:100