

General Note

- 1. ALL DIMENSIONS ARE IN METERS UNLESS OTHERWISE STATED.
- 2. ALL EXTERIOR WALLS ARE 200mm & ALL INTERIOR WALLS ARE 100mm.
- 3. THE FINISH OF WALLS SHALL BE AS SPECIFIED.
- 4. DEPTH OF FOUNDATION SHALL BE AS SPECIFIED.
- 5. BRICKWORK SHALL BE IN ACCORDANCE WITH THE BRICK WORKING PRACTICE.
- 6. ALL C.C. WORK SHALL BE IN ACCORDANCE WITH THE PRACTICE.
- 7. GRADE OR FLOOR FINISH SHALL BE AS SPECIFIED.
- 8. ALL ARCHES SHALL BE IN ACCORDANCE WITH THE PRACTICE.
- 9. OTHER MATERIALS SHALL BE AS SPECIFIED.

Door & Window Opening Schedule

Sl. No.	Sl. No.	Sl. No.	Sl. No.	Sl. No.
1	01	1000	2100	2100
2	02	1000	2100	2100
3	03	1000	2100	2100
4	04	1000	2100	2100
5	05	1000	2100	2100
6	06	1000	2100	2100
7	07	1000	2100	2100

Window Opening Schedule

Sl. No.	Sl. No.	Sl. No.	Sl. No.	Sl. No.
1	01	1000	2100	2100
2	02	1000	2100	2100
3	03	1000	2100	2100
4	04	1000	2100	2100
5	05	1000	2100	2100
6	06	1000	2100	2100
7	07	1000	2100	2100

Drawing Title

GROUND FLOOR PLAN, SECTION A-A, SECTION B-B, FRONT ELEVATION FOR BLOCK NO. 1.

Project Title

PROJECT TITLE: [Illegible]

COMPLEX: [Illegible]

LOCATION: [Illegible]

DATE: [Illegible]

SCALE: [Illegible]

DATE: [Illegible]

CHECKED BY: [Illegible]

DATE: [Illegible]

SCALE: [Illegible]

DATE: [Illegible]

CHECKED BY: [Illegible]

DATE: [Illegible]

SCALE: [Illegible]

DATE: [Illegible]

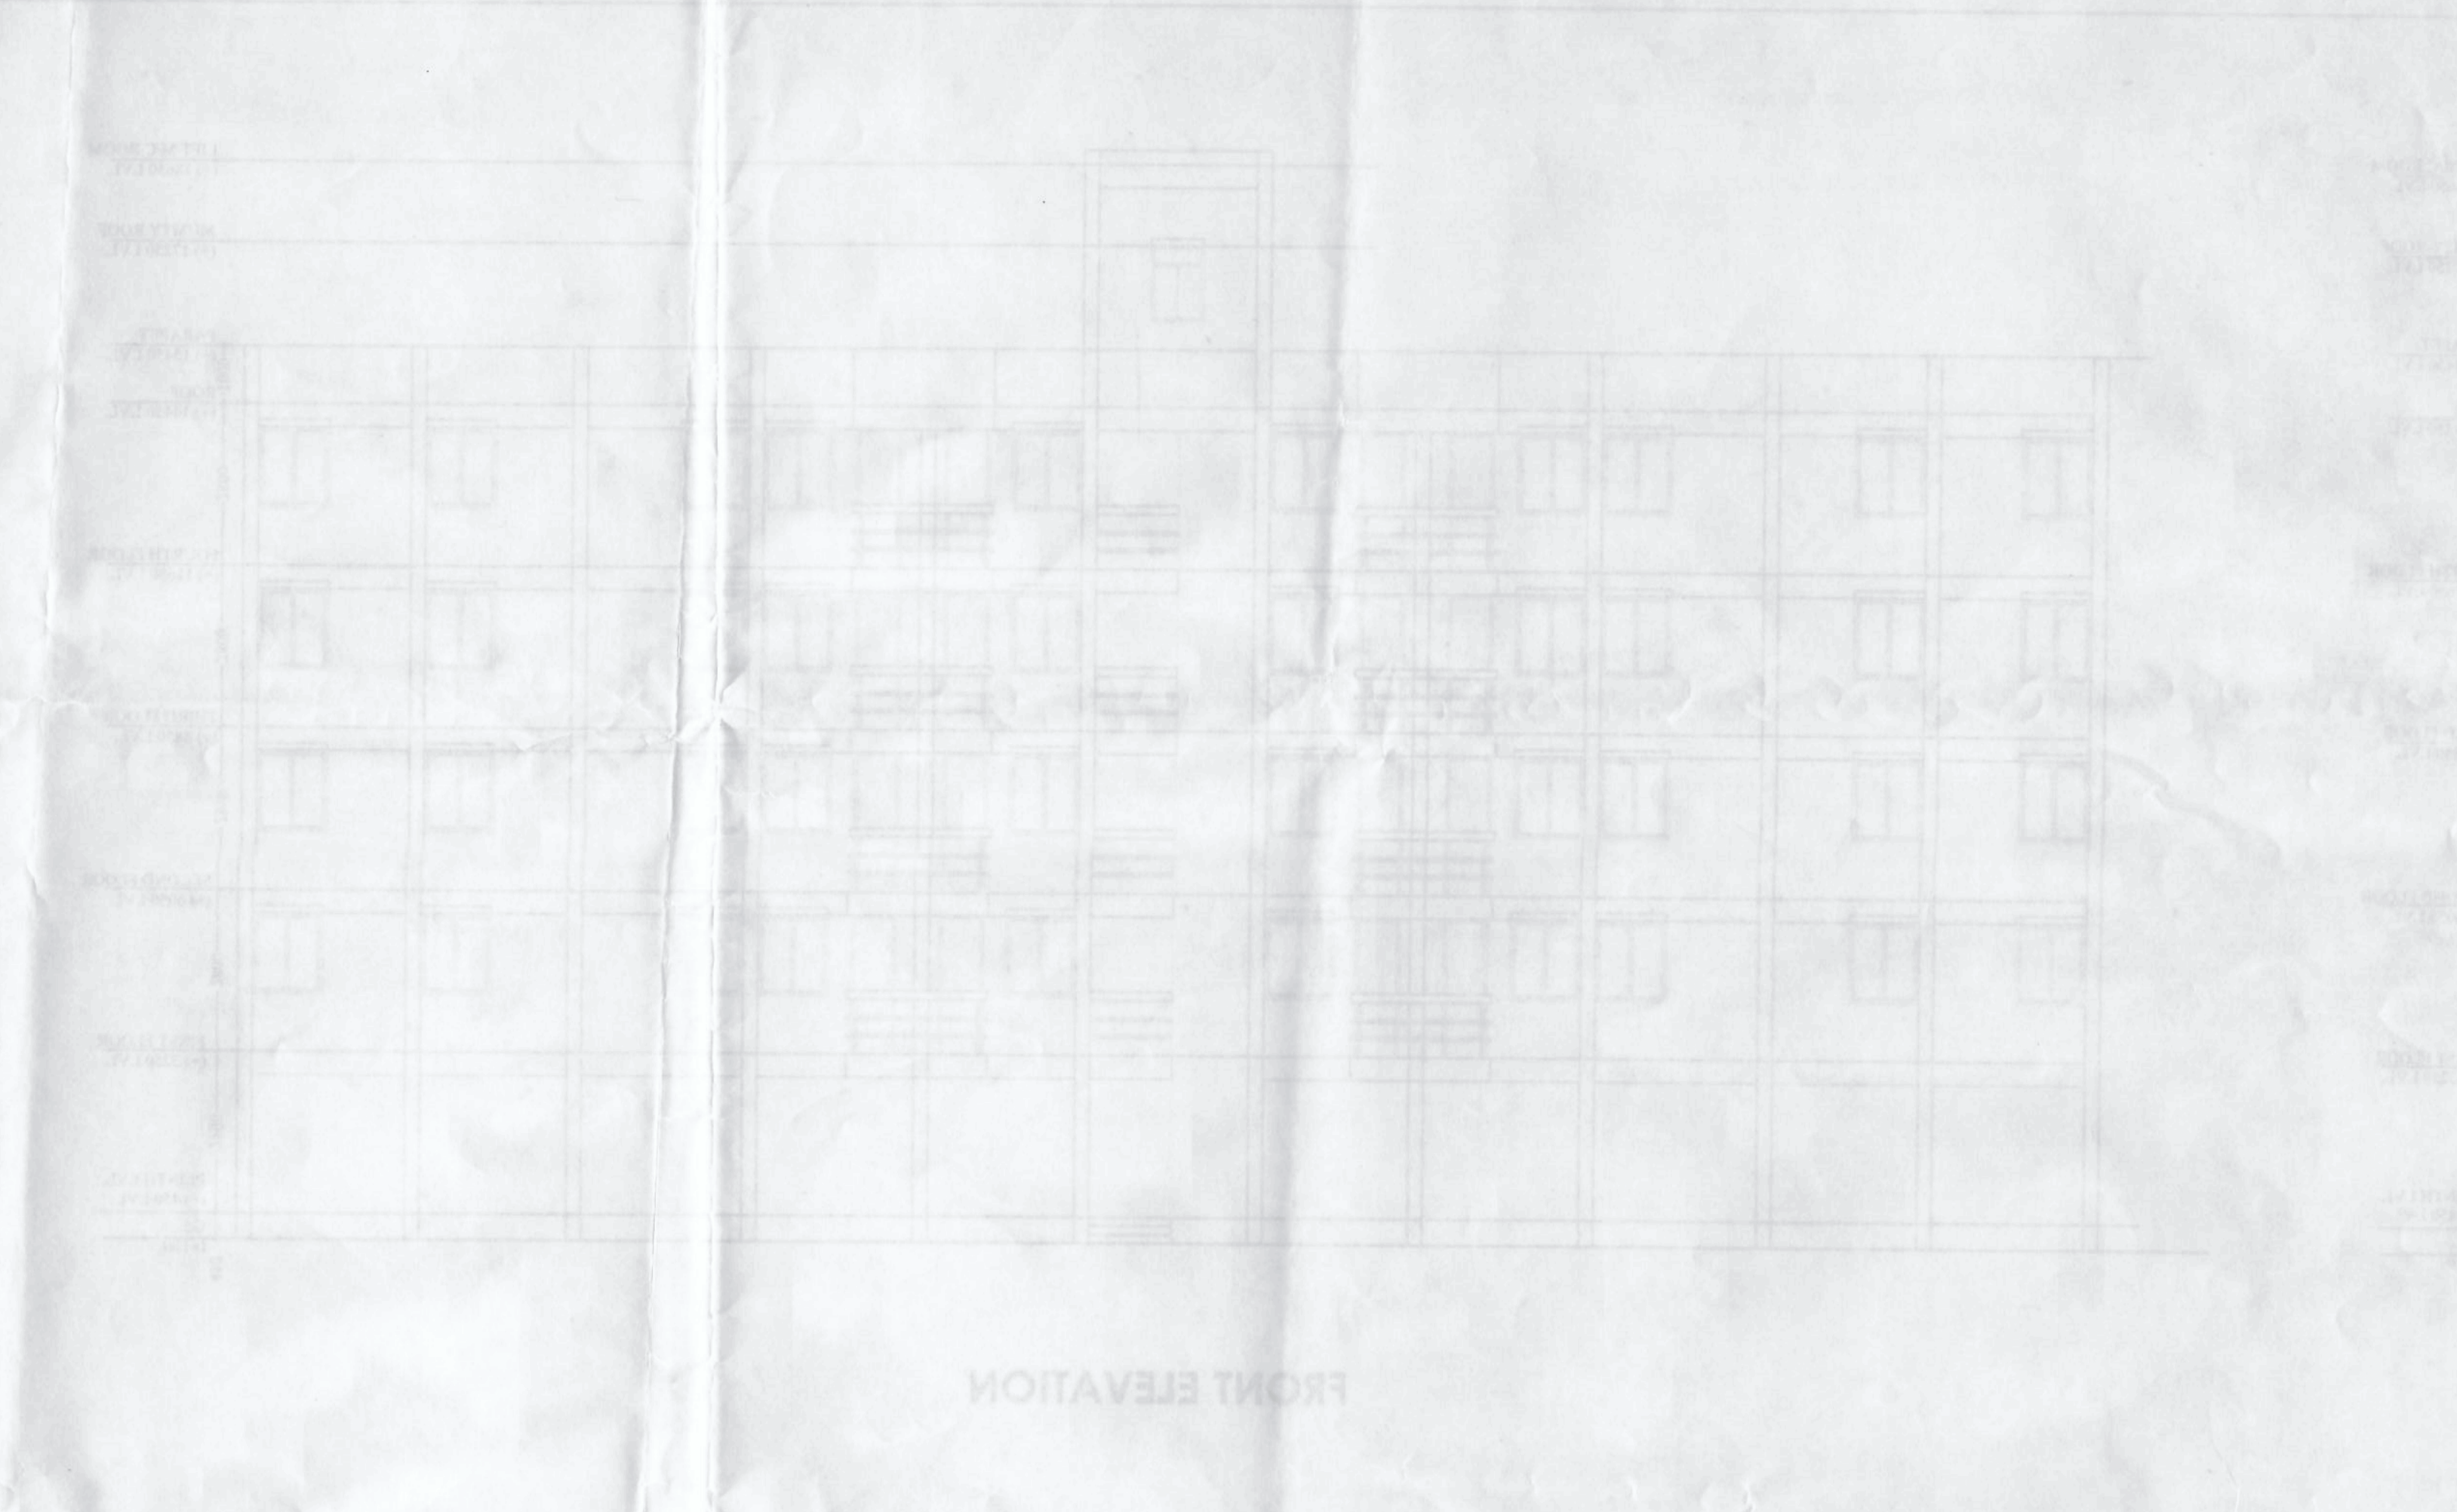


FRONT ELEVATION

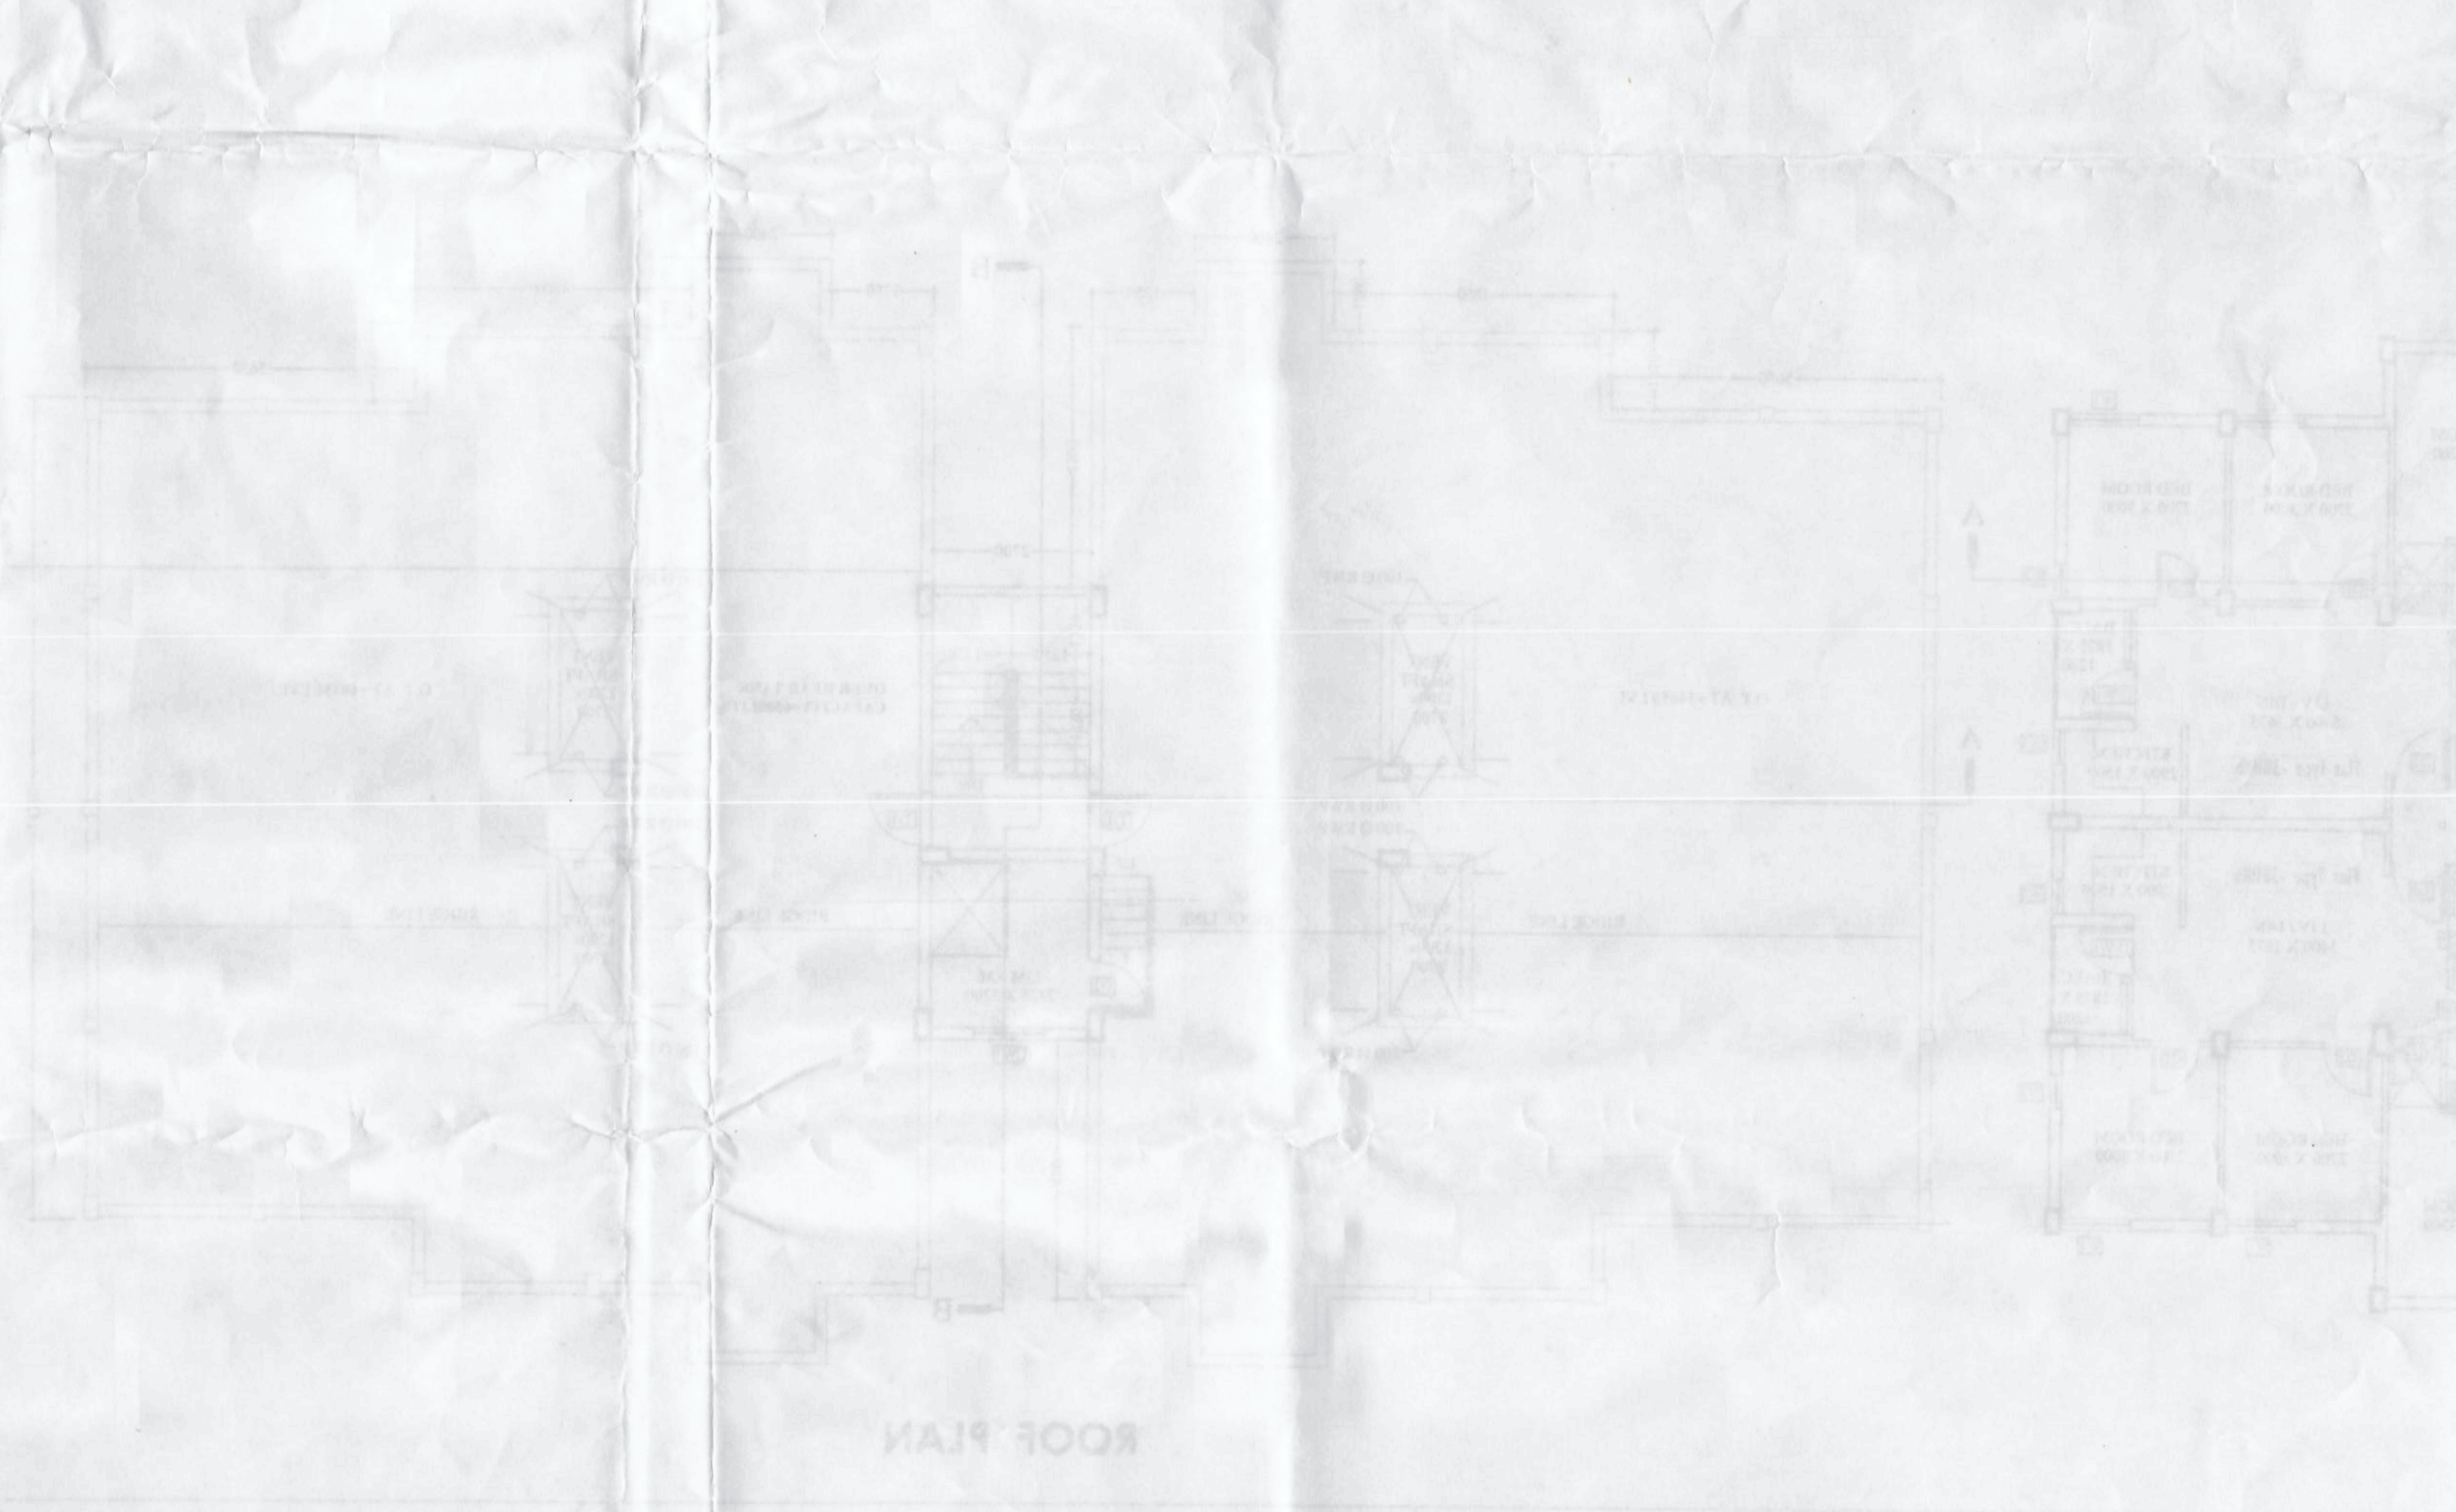


ROOF PLAN




TYPICAL FLOOR PLAN

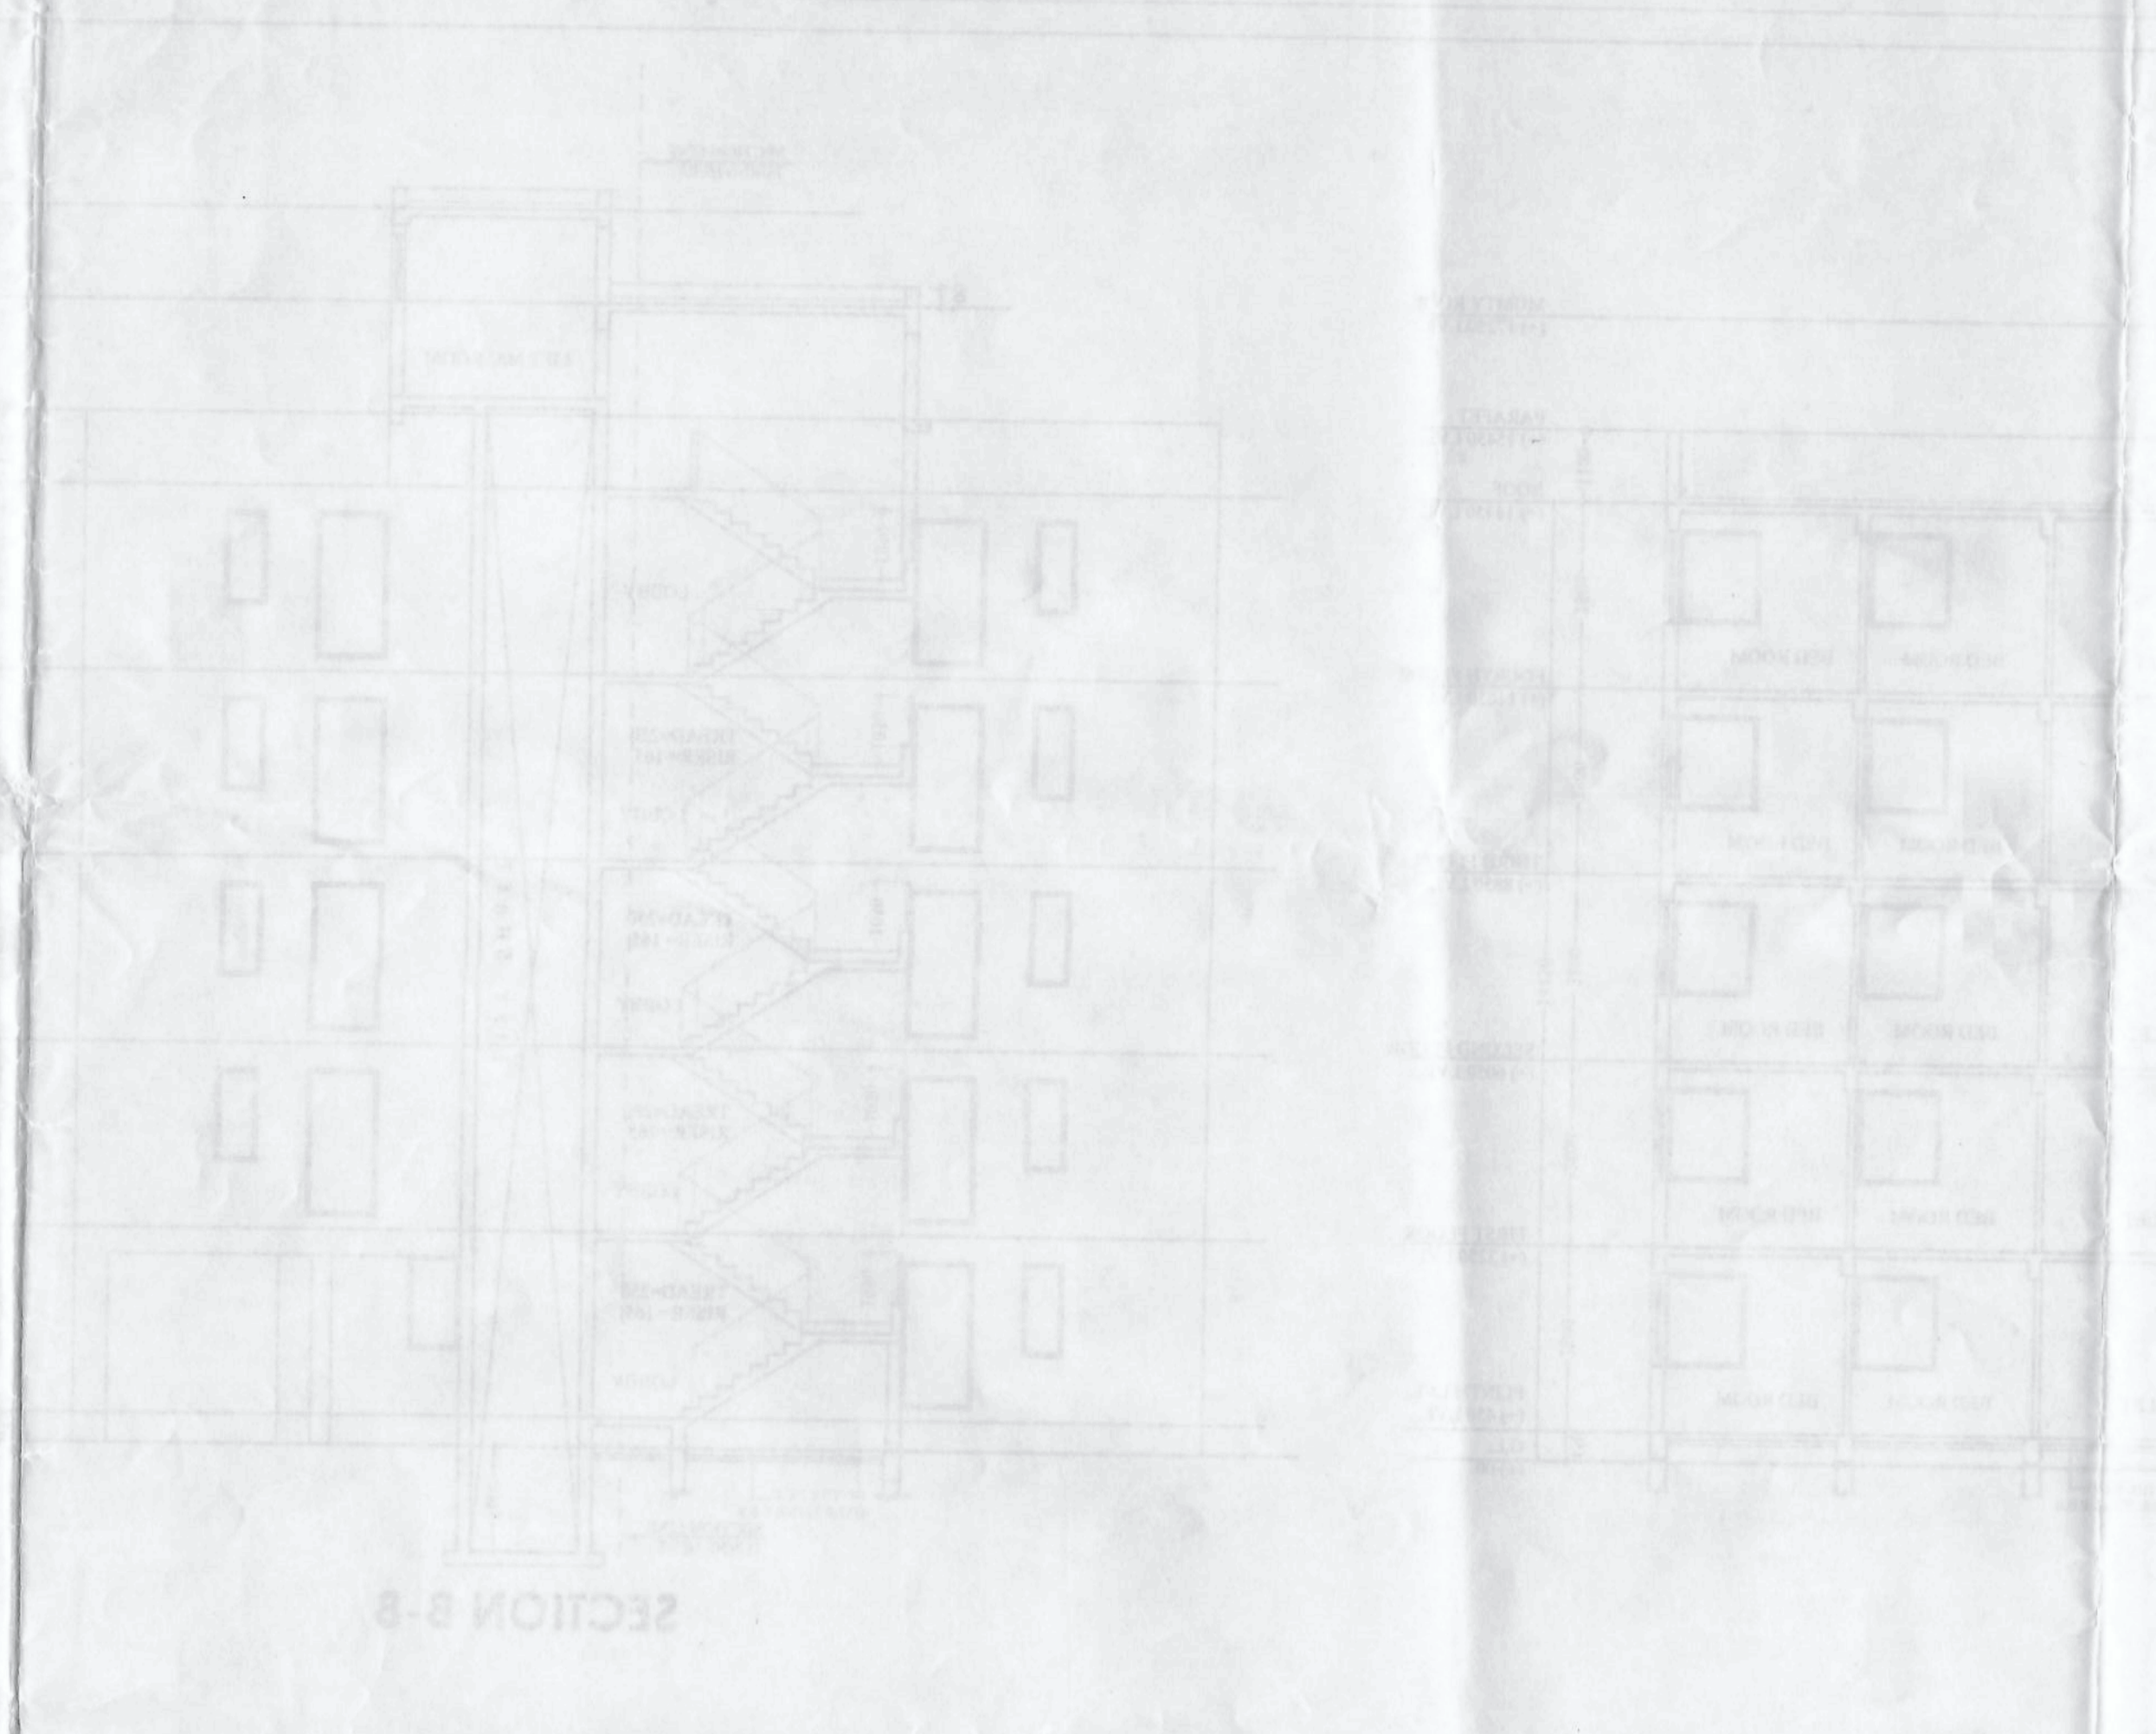


SECTION B-B

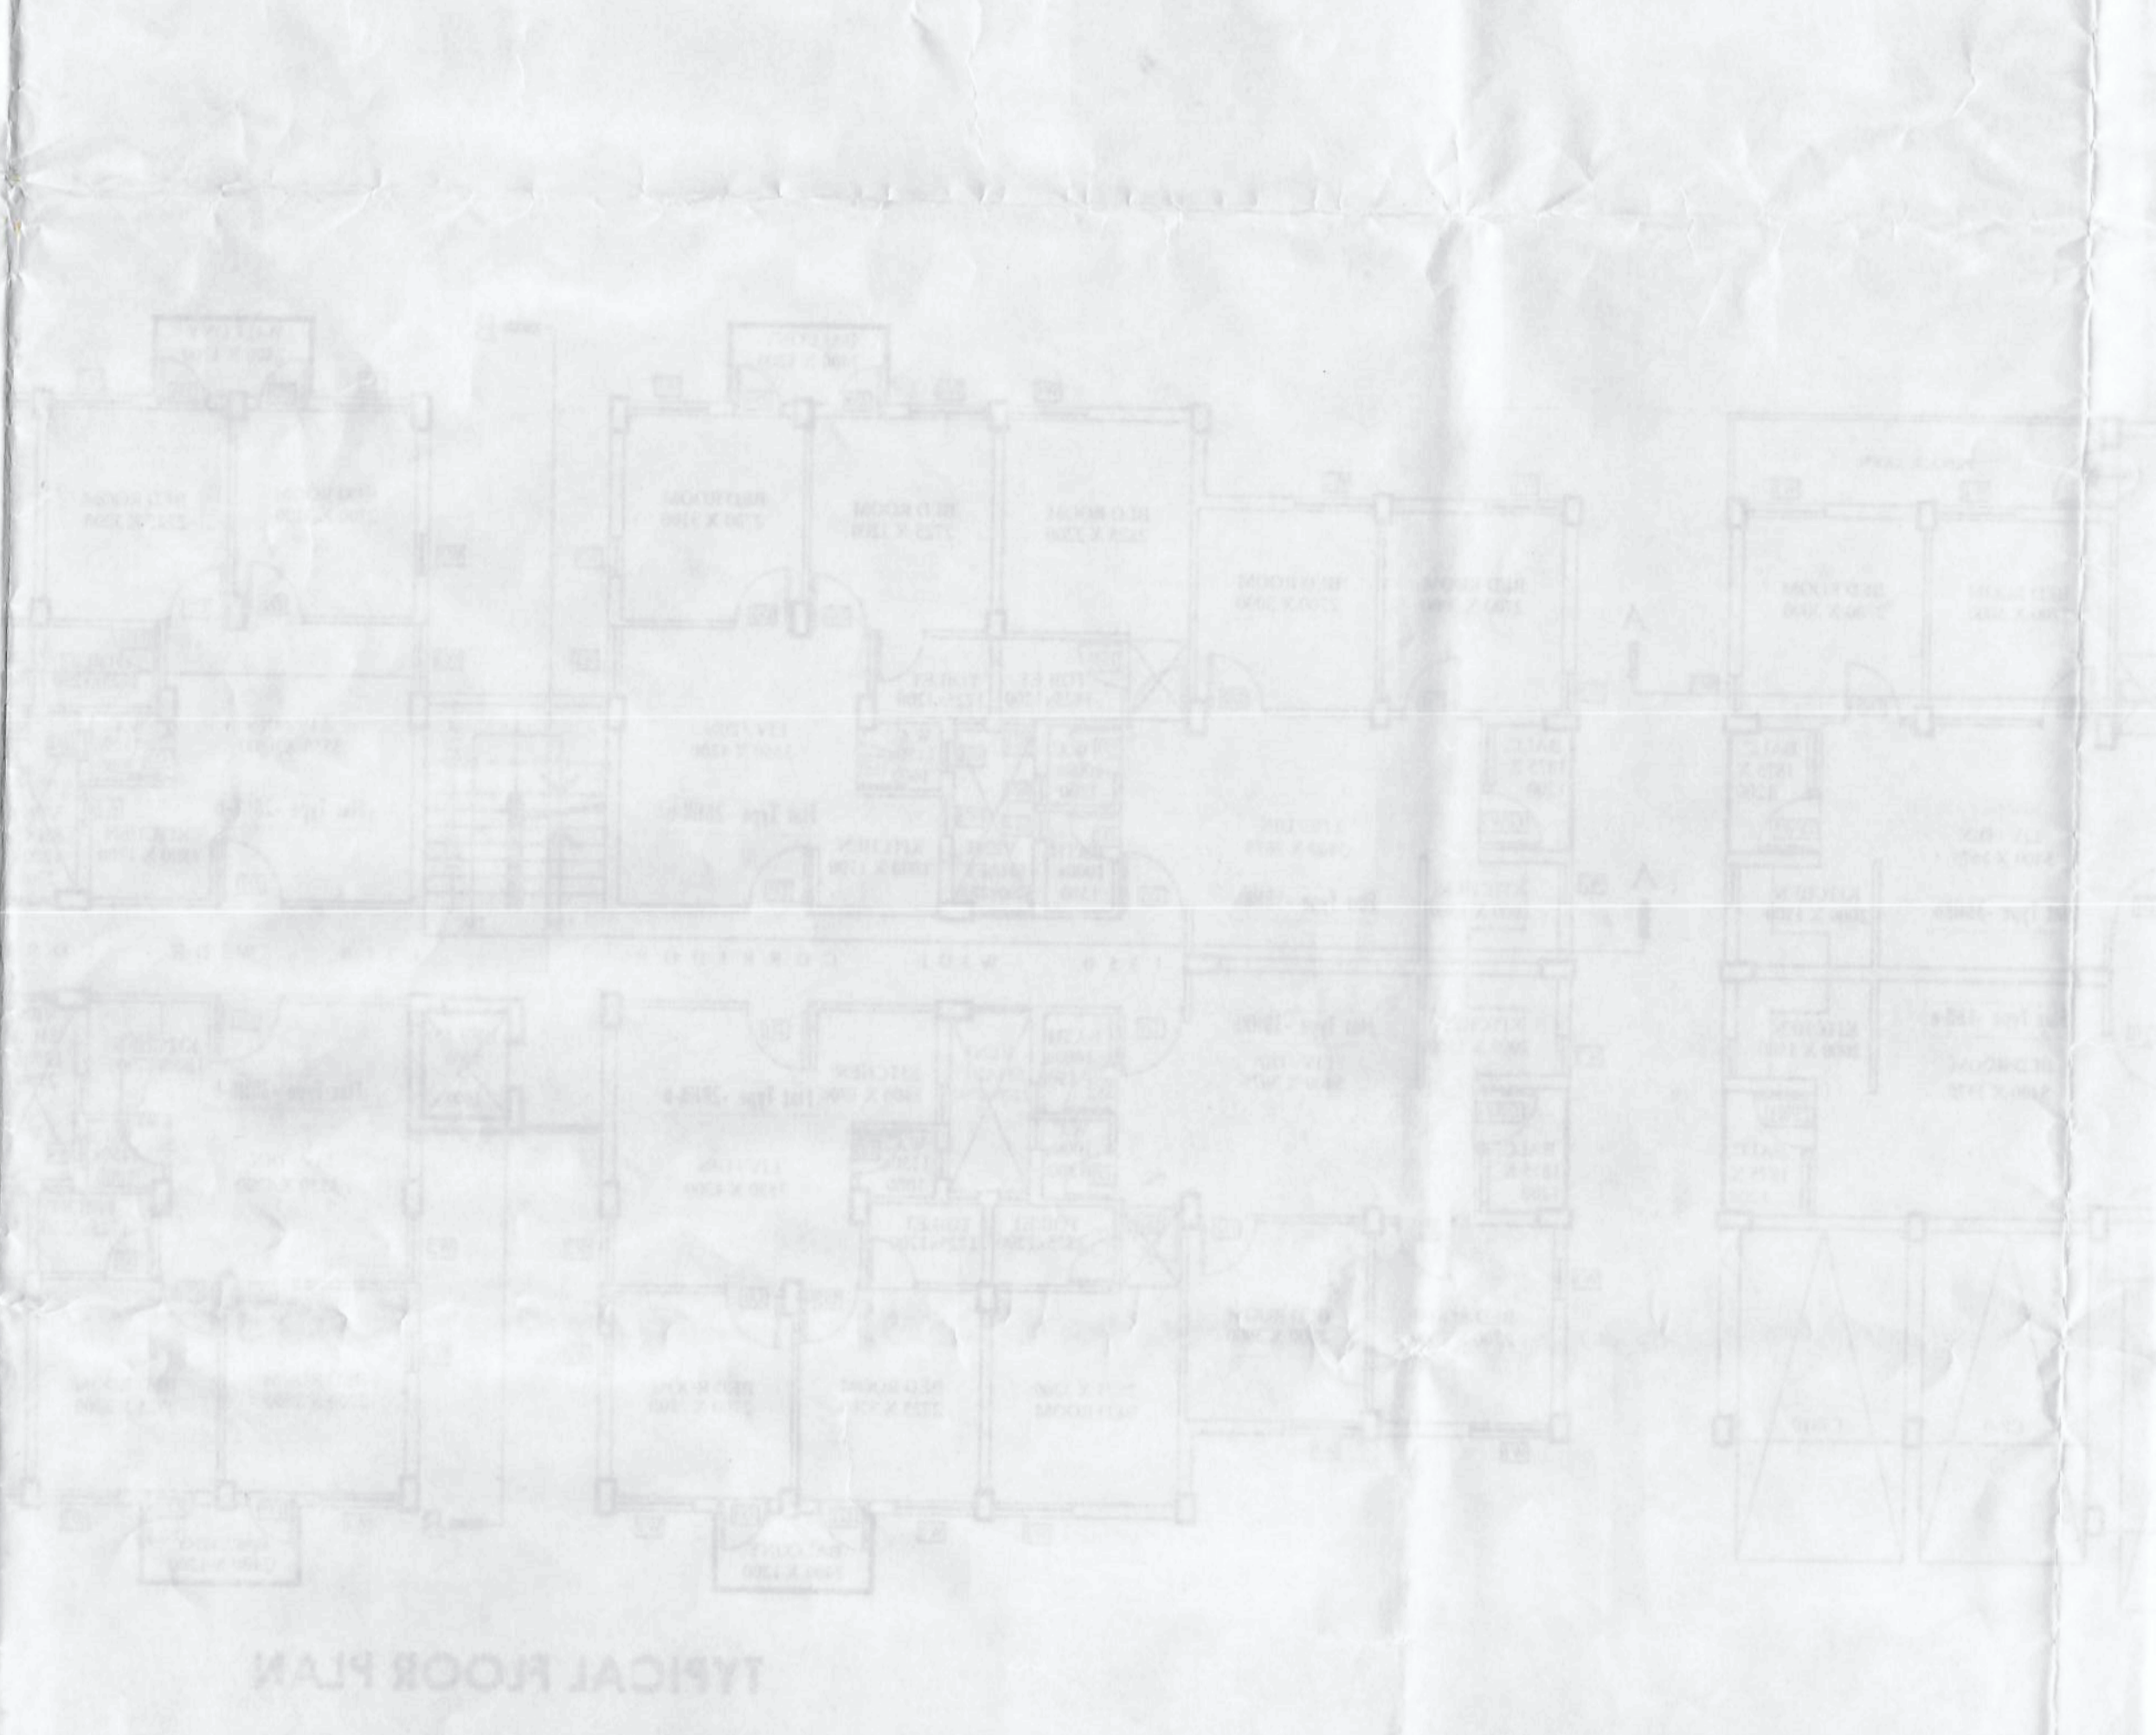


TYPICAL FLOOR PLAN

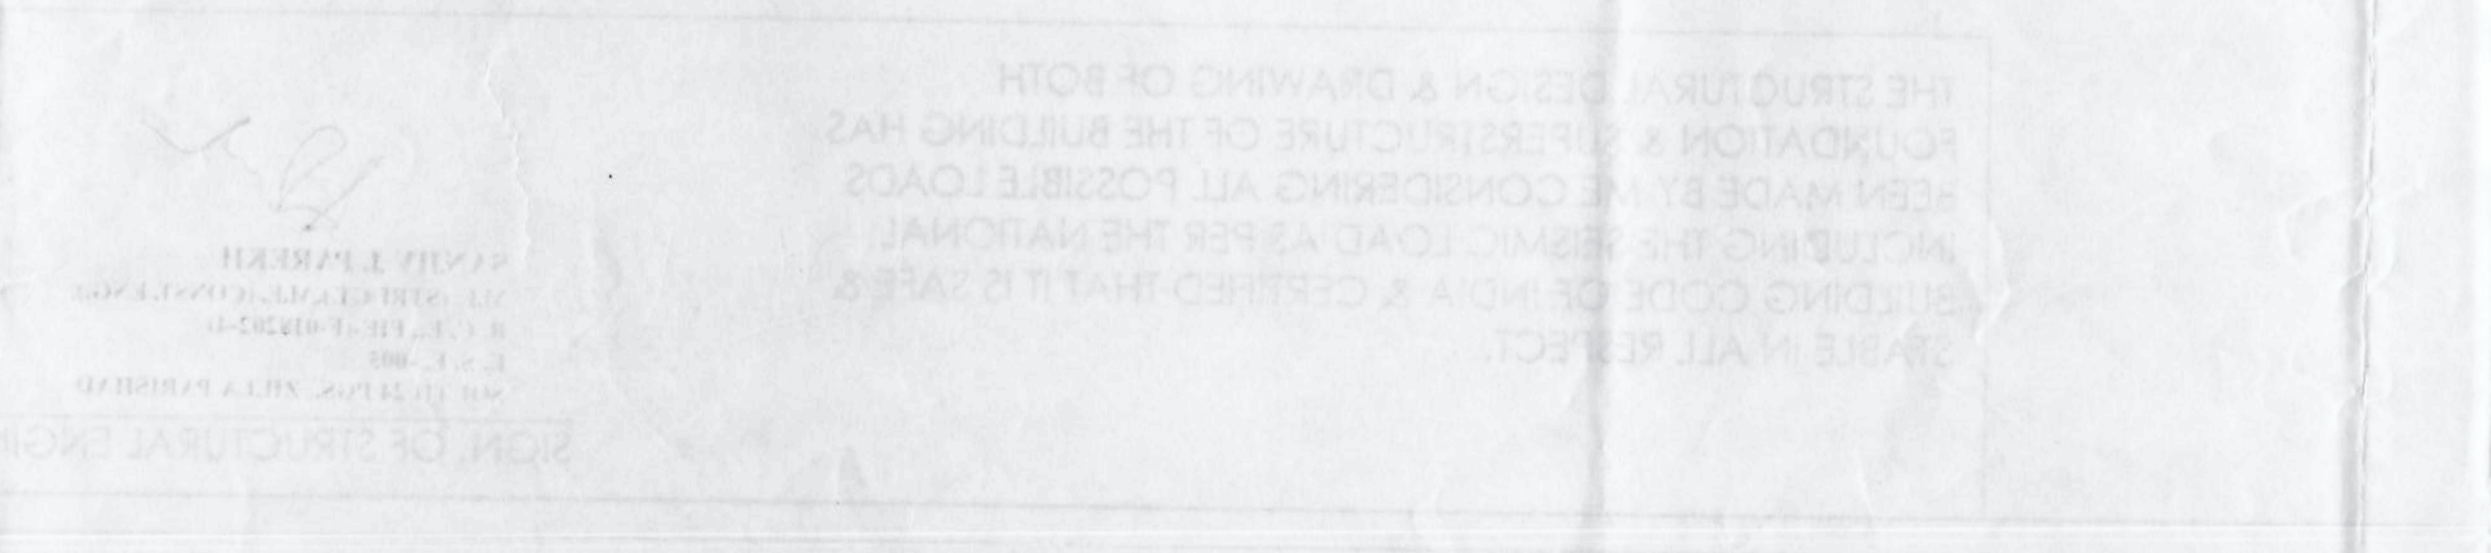

TYPICAL FLOOR PLAN

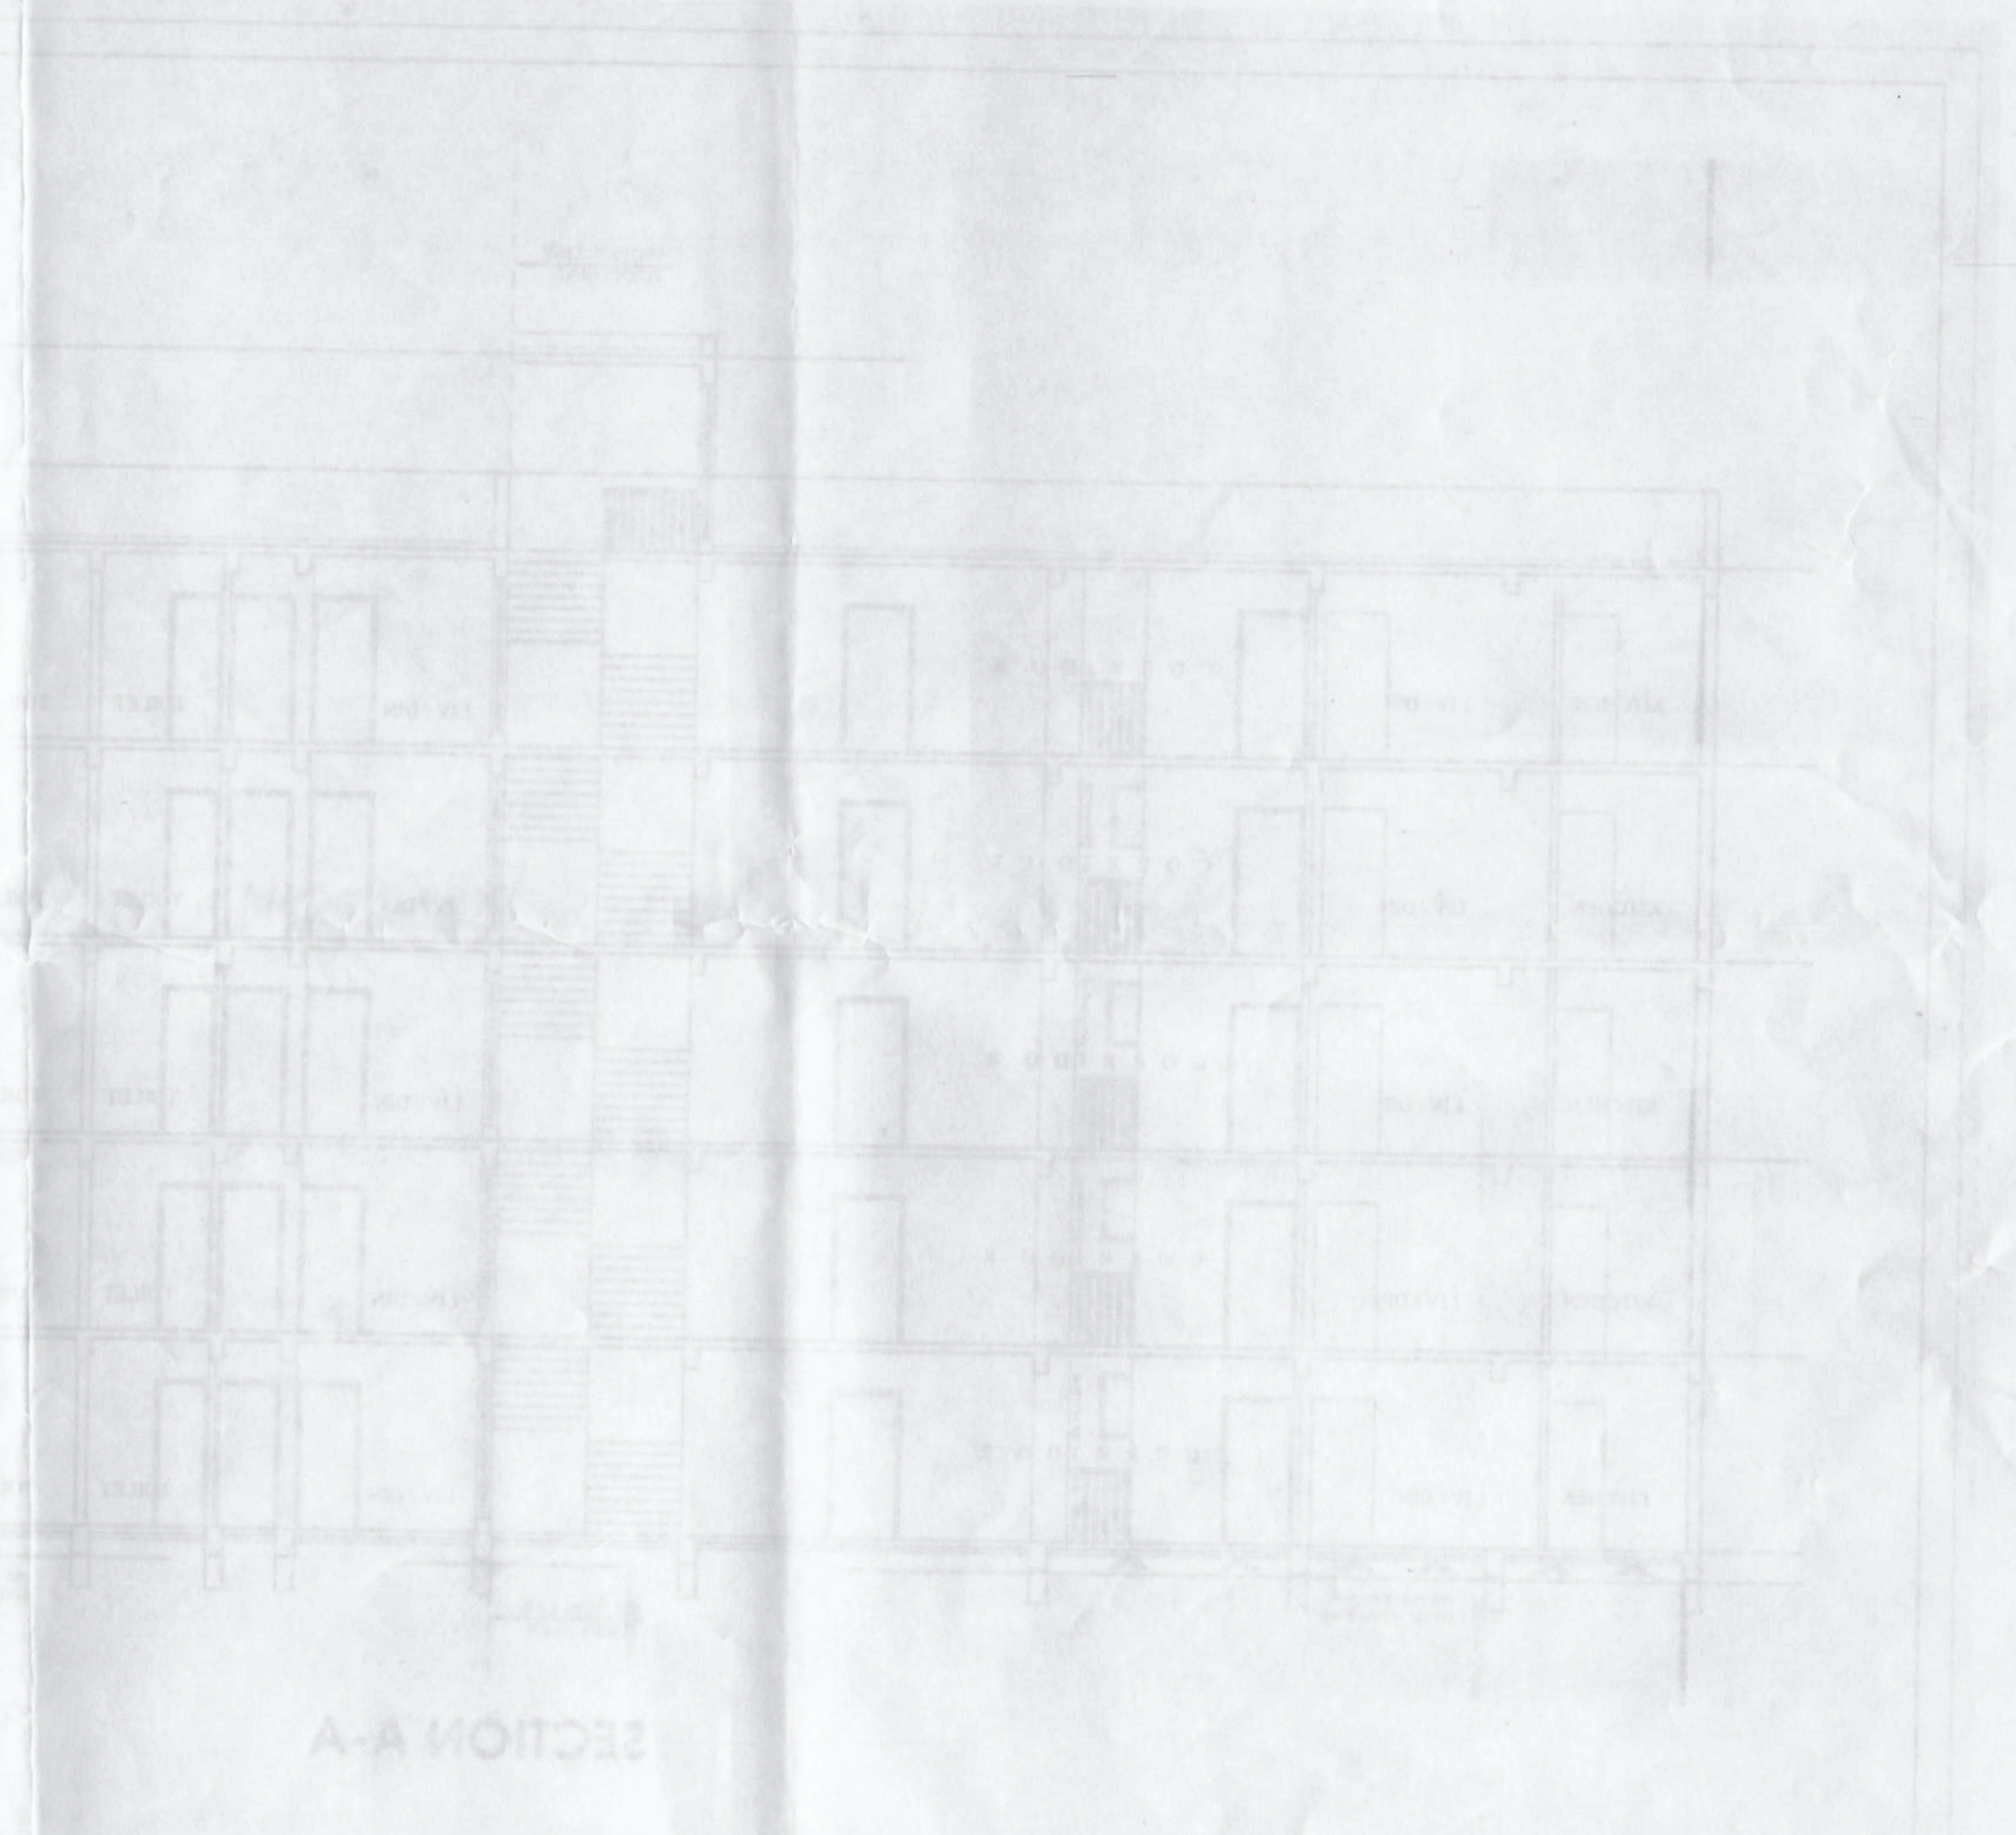

SECTION A-A

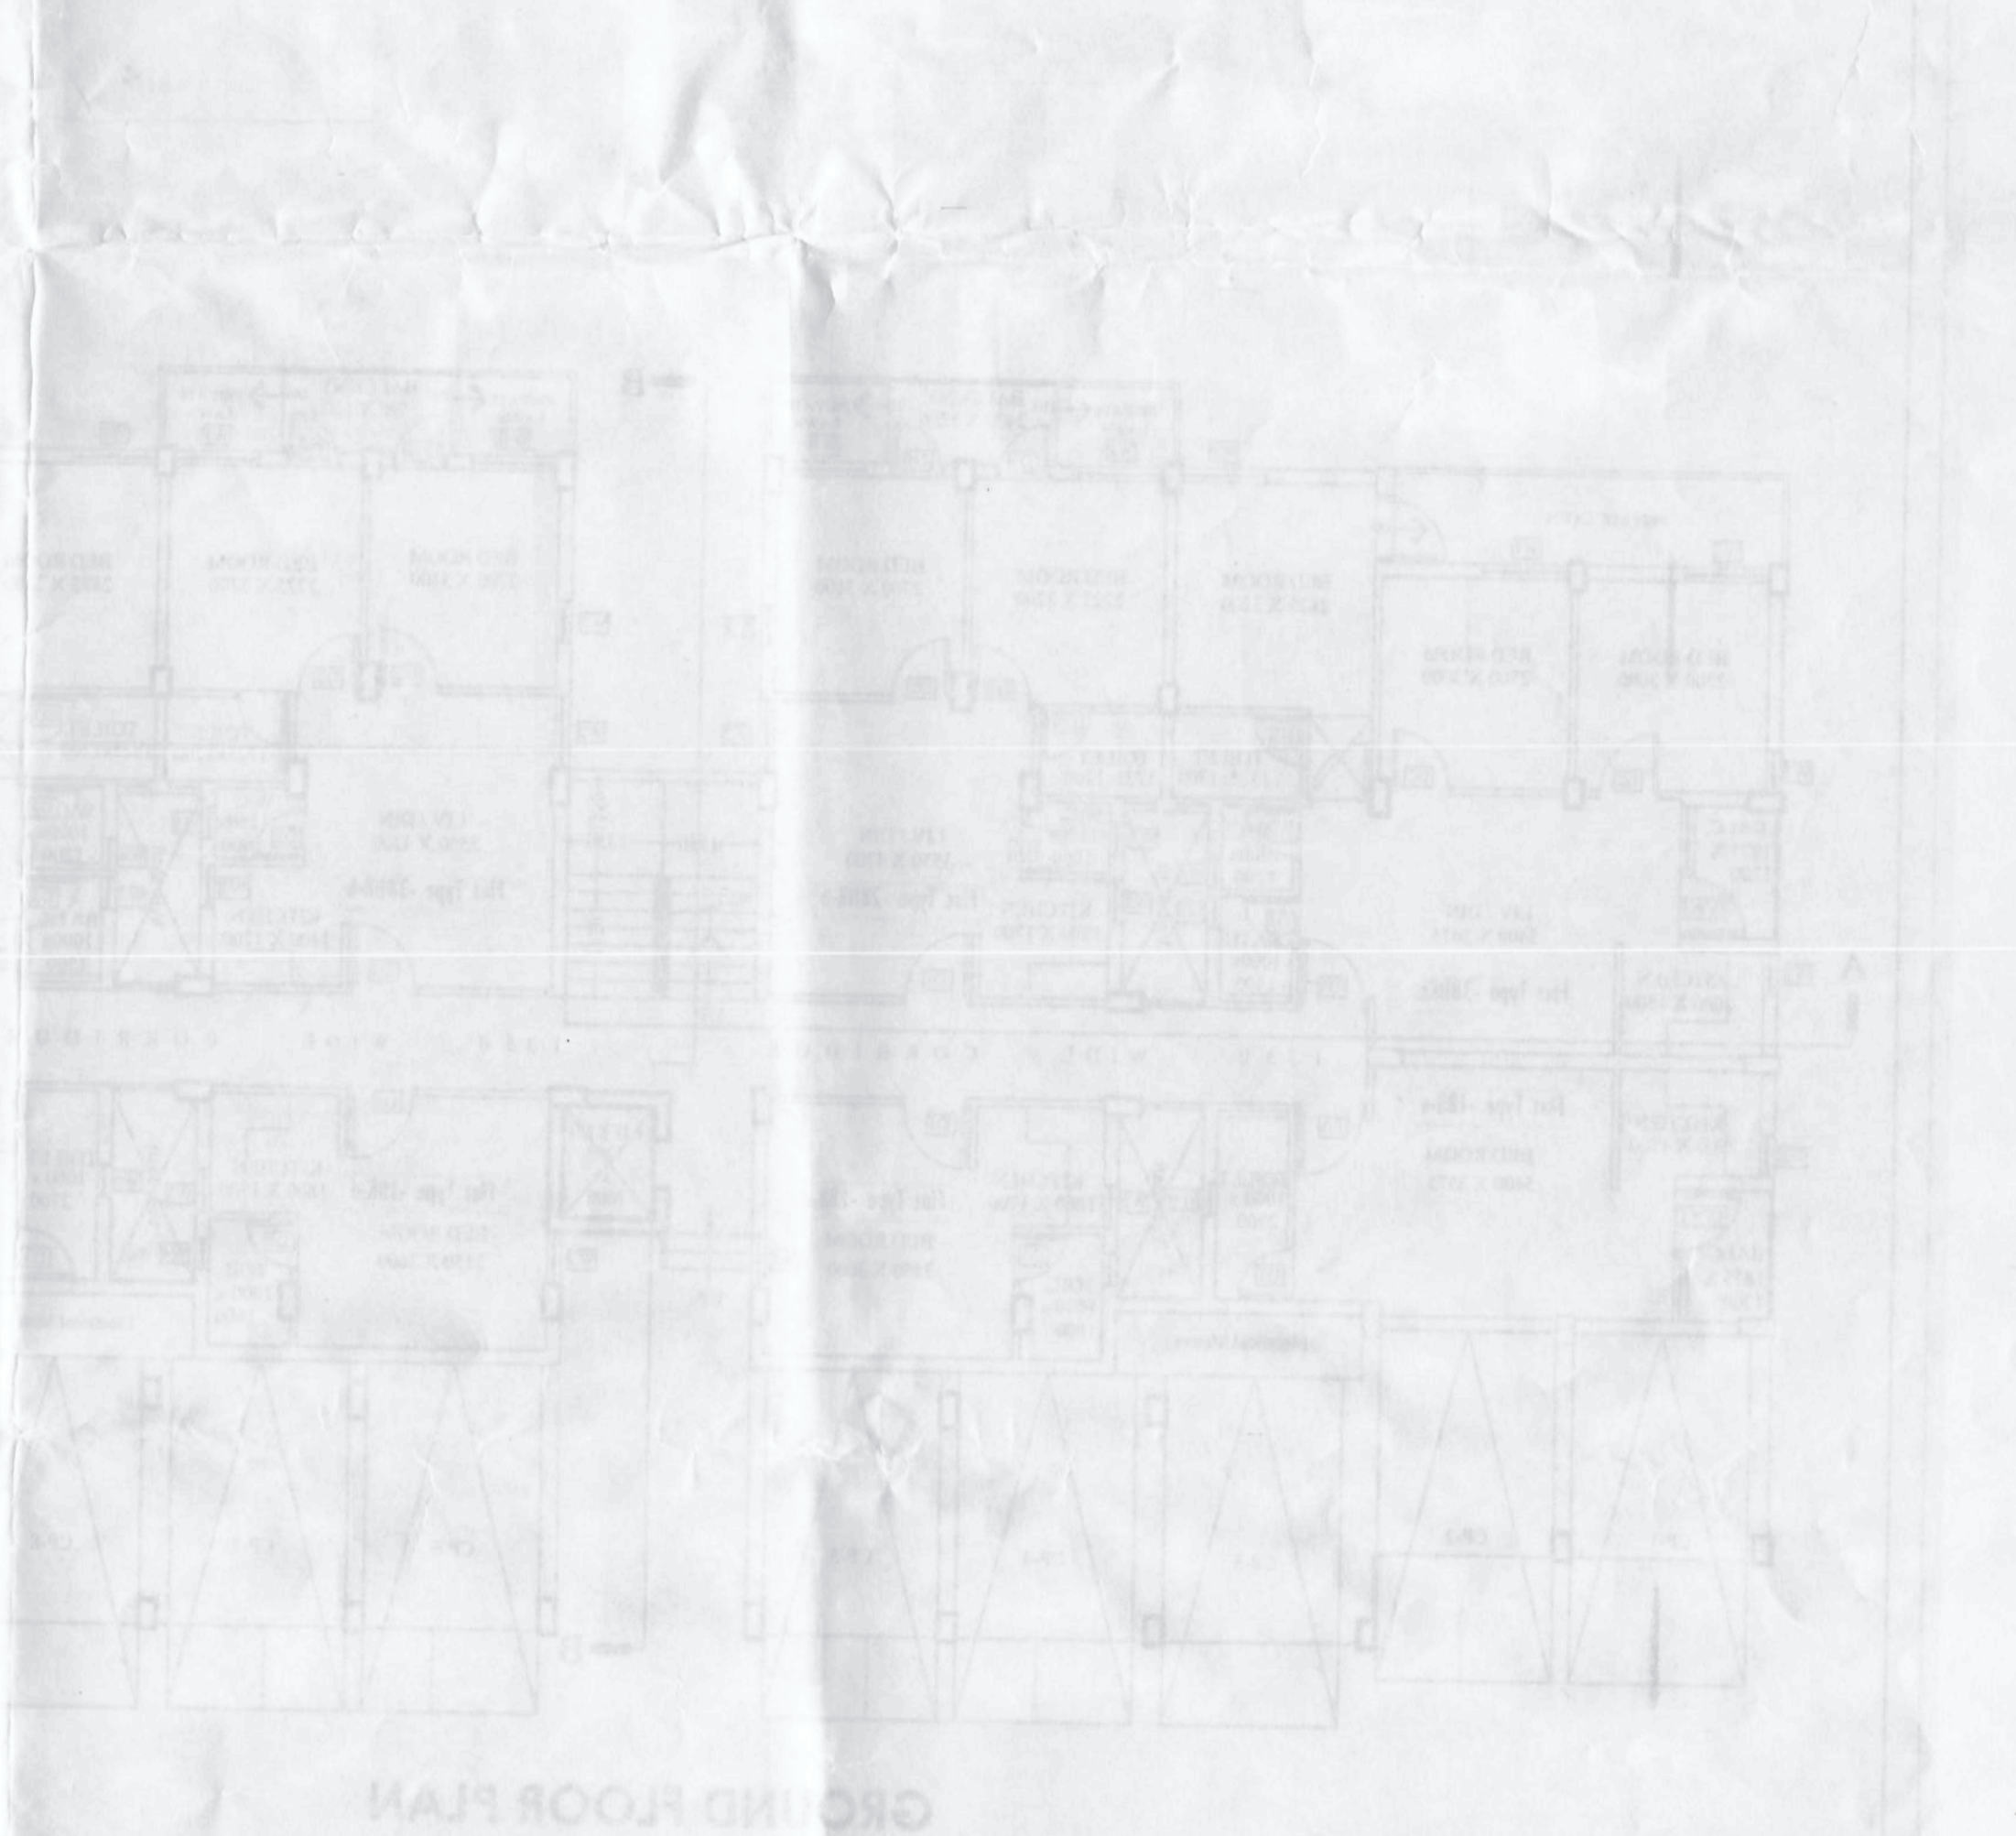

GROUND FLOOR PLAN



GROUND FLOOR PLAN

YASHWANTHARAJU ARCHITECTS
ARCHITECTS
PLOT NO. 10, 11, 12, 100

