




BASEMENT FLOOR PLAN
SCALE: 1:100

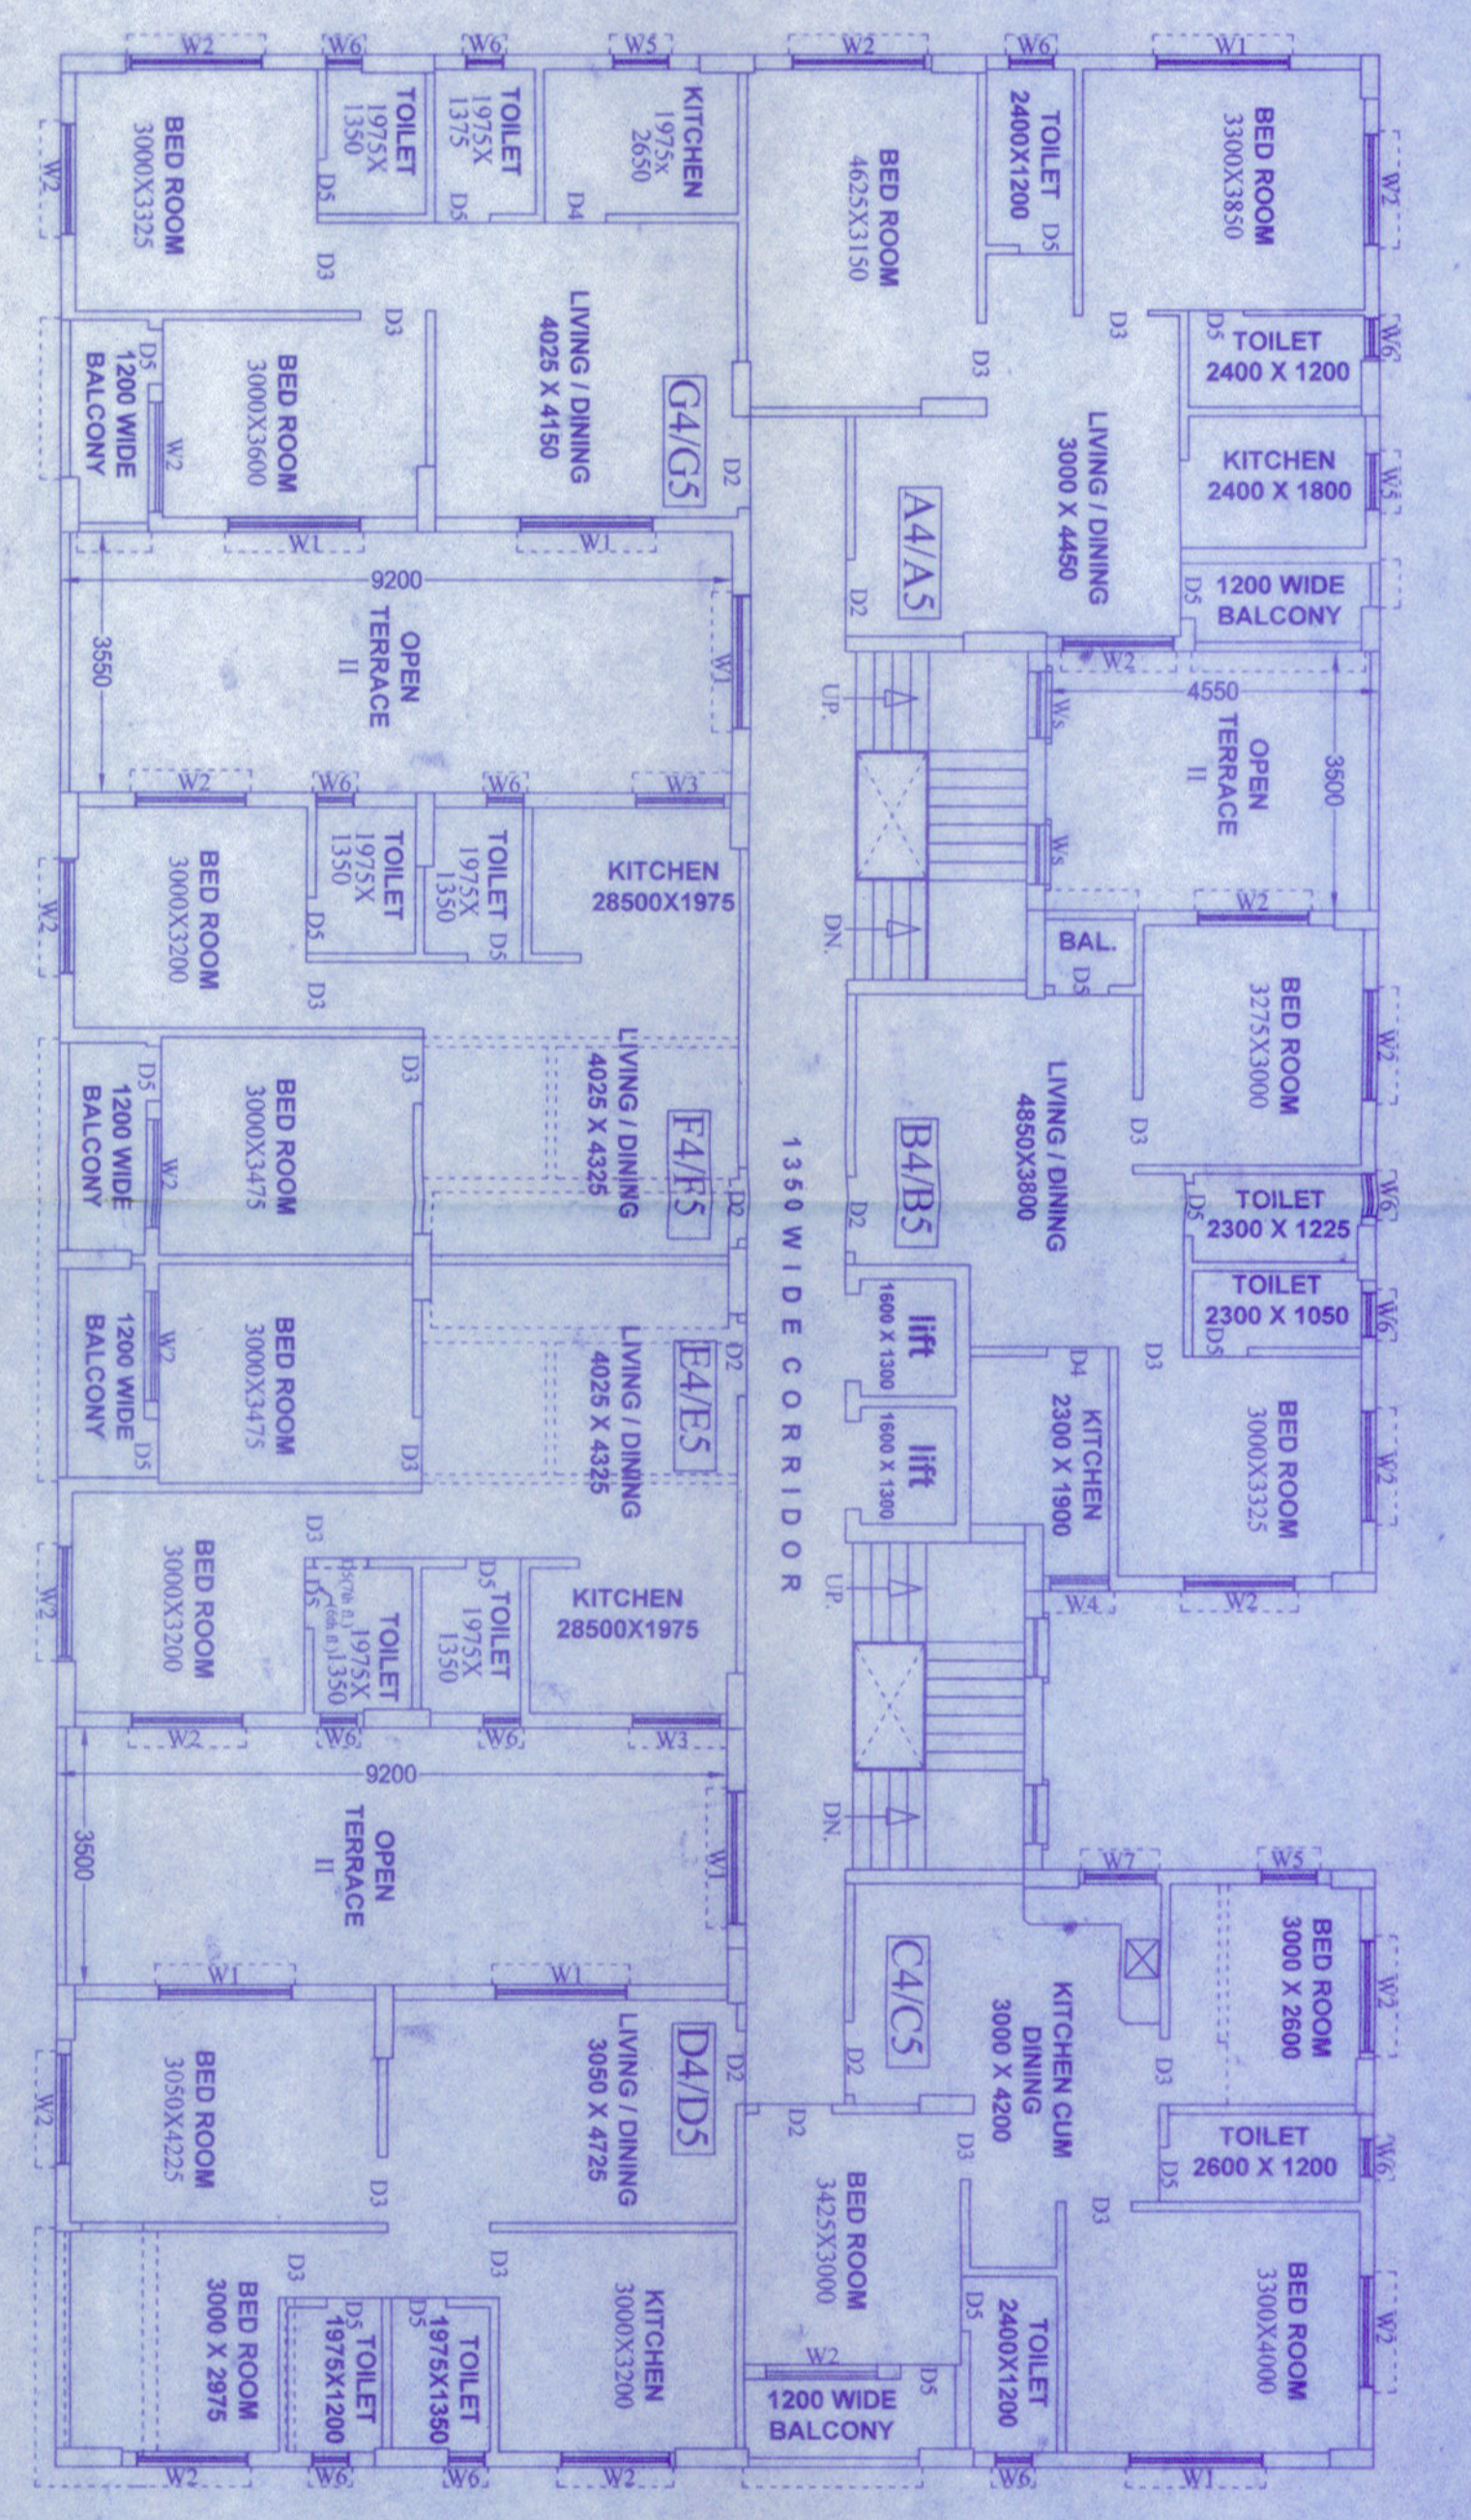

TYPICAL FLOOR PLAN, 6th & 7th FLOOR (RESIDENTIAL)
SCALE: 1:100

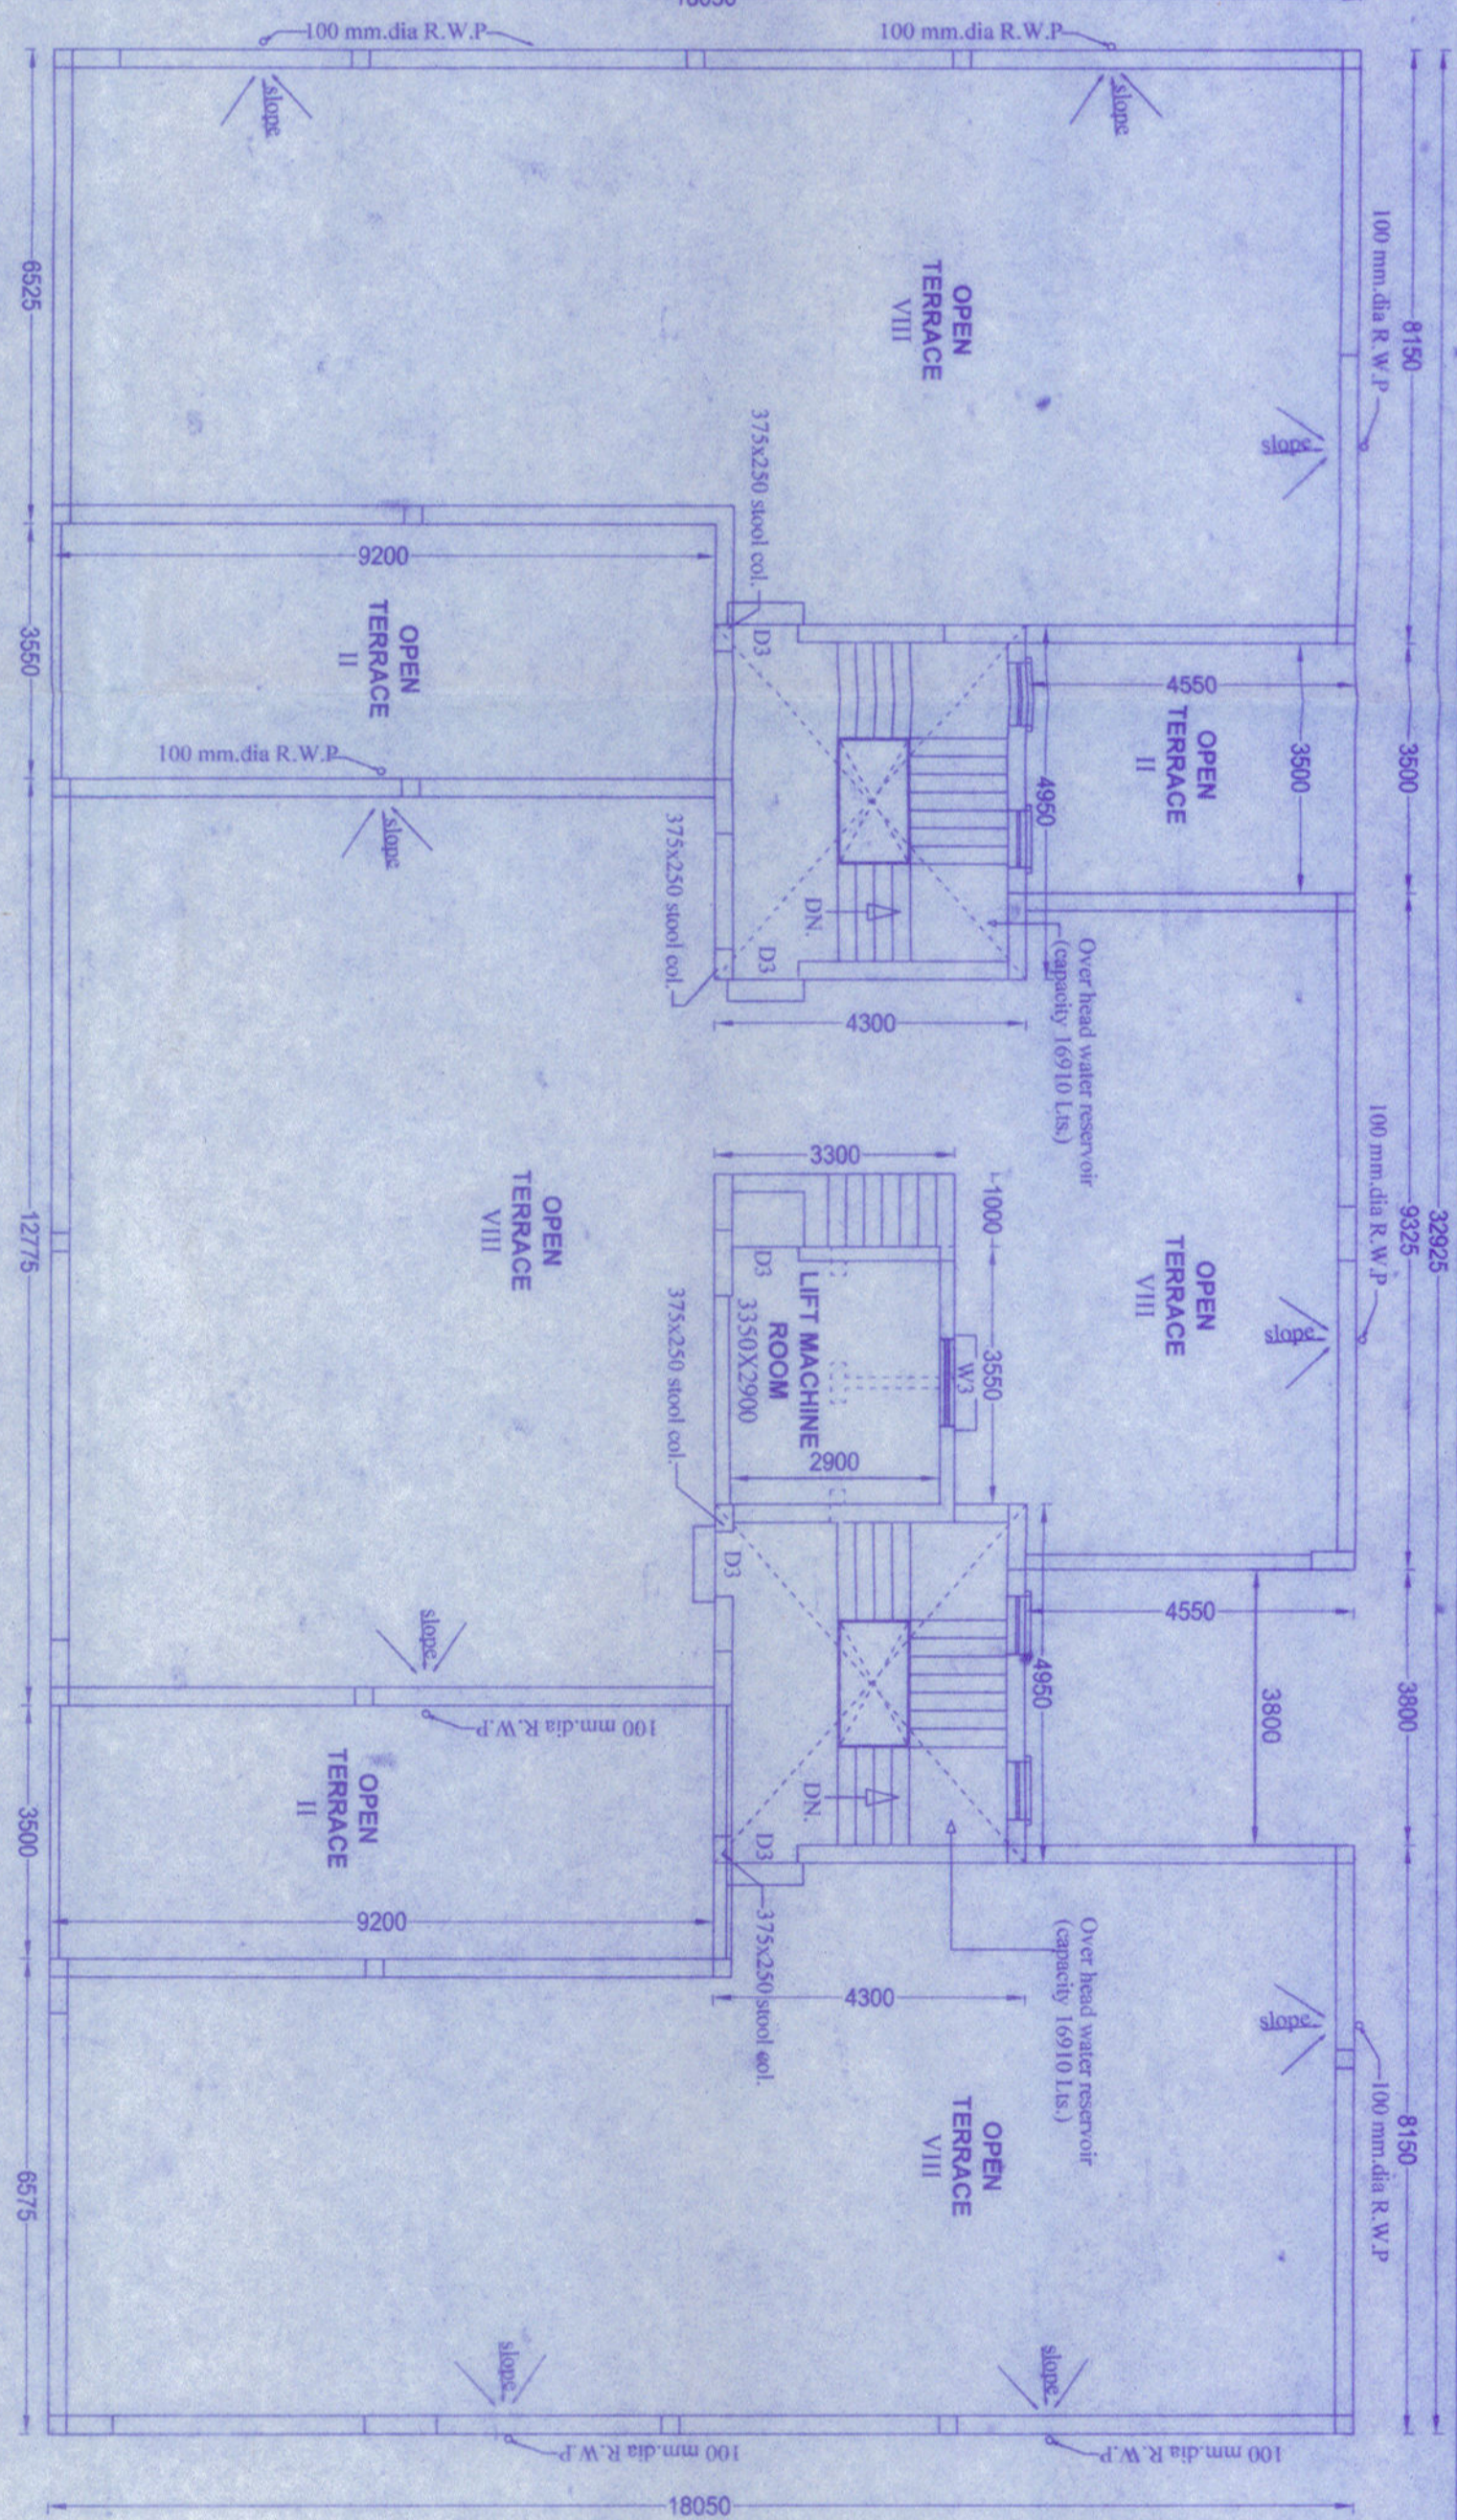


ROOF PLAN
SCALE: 1:100

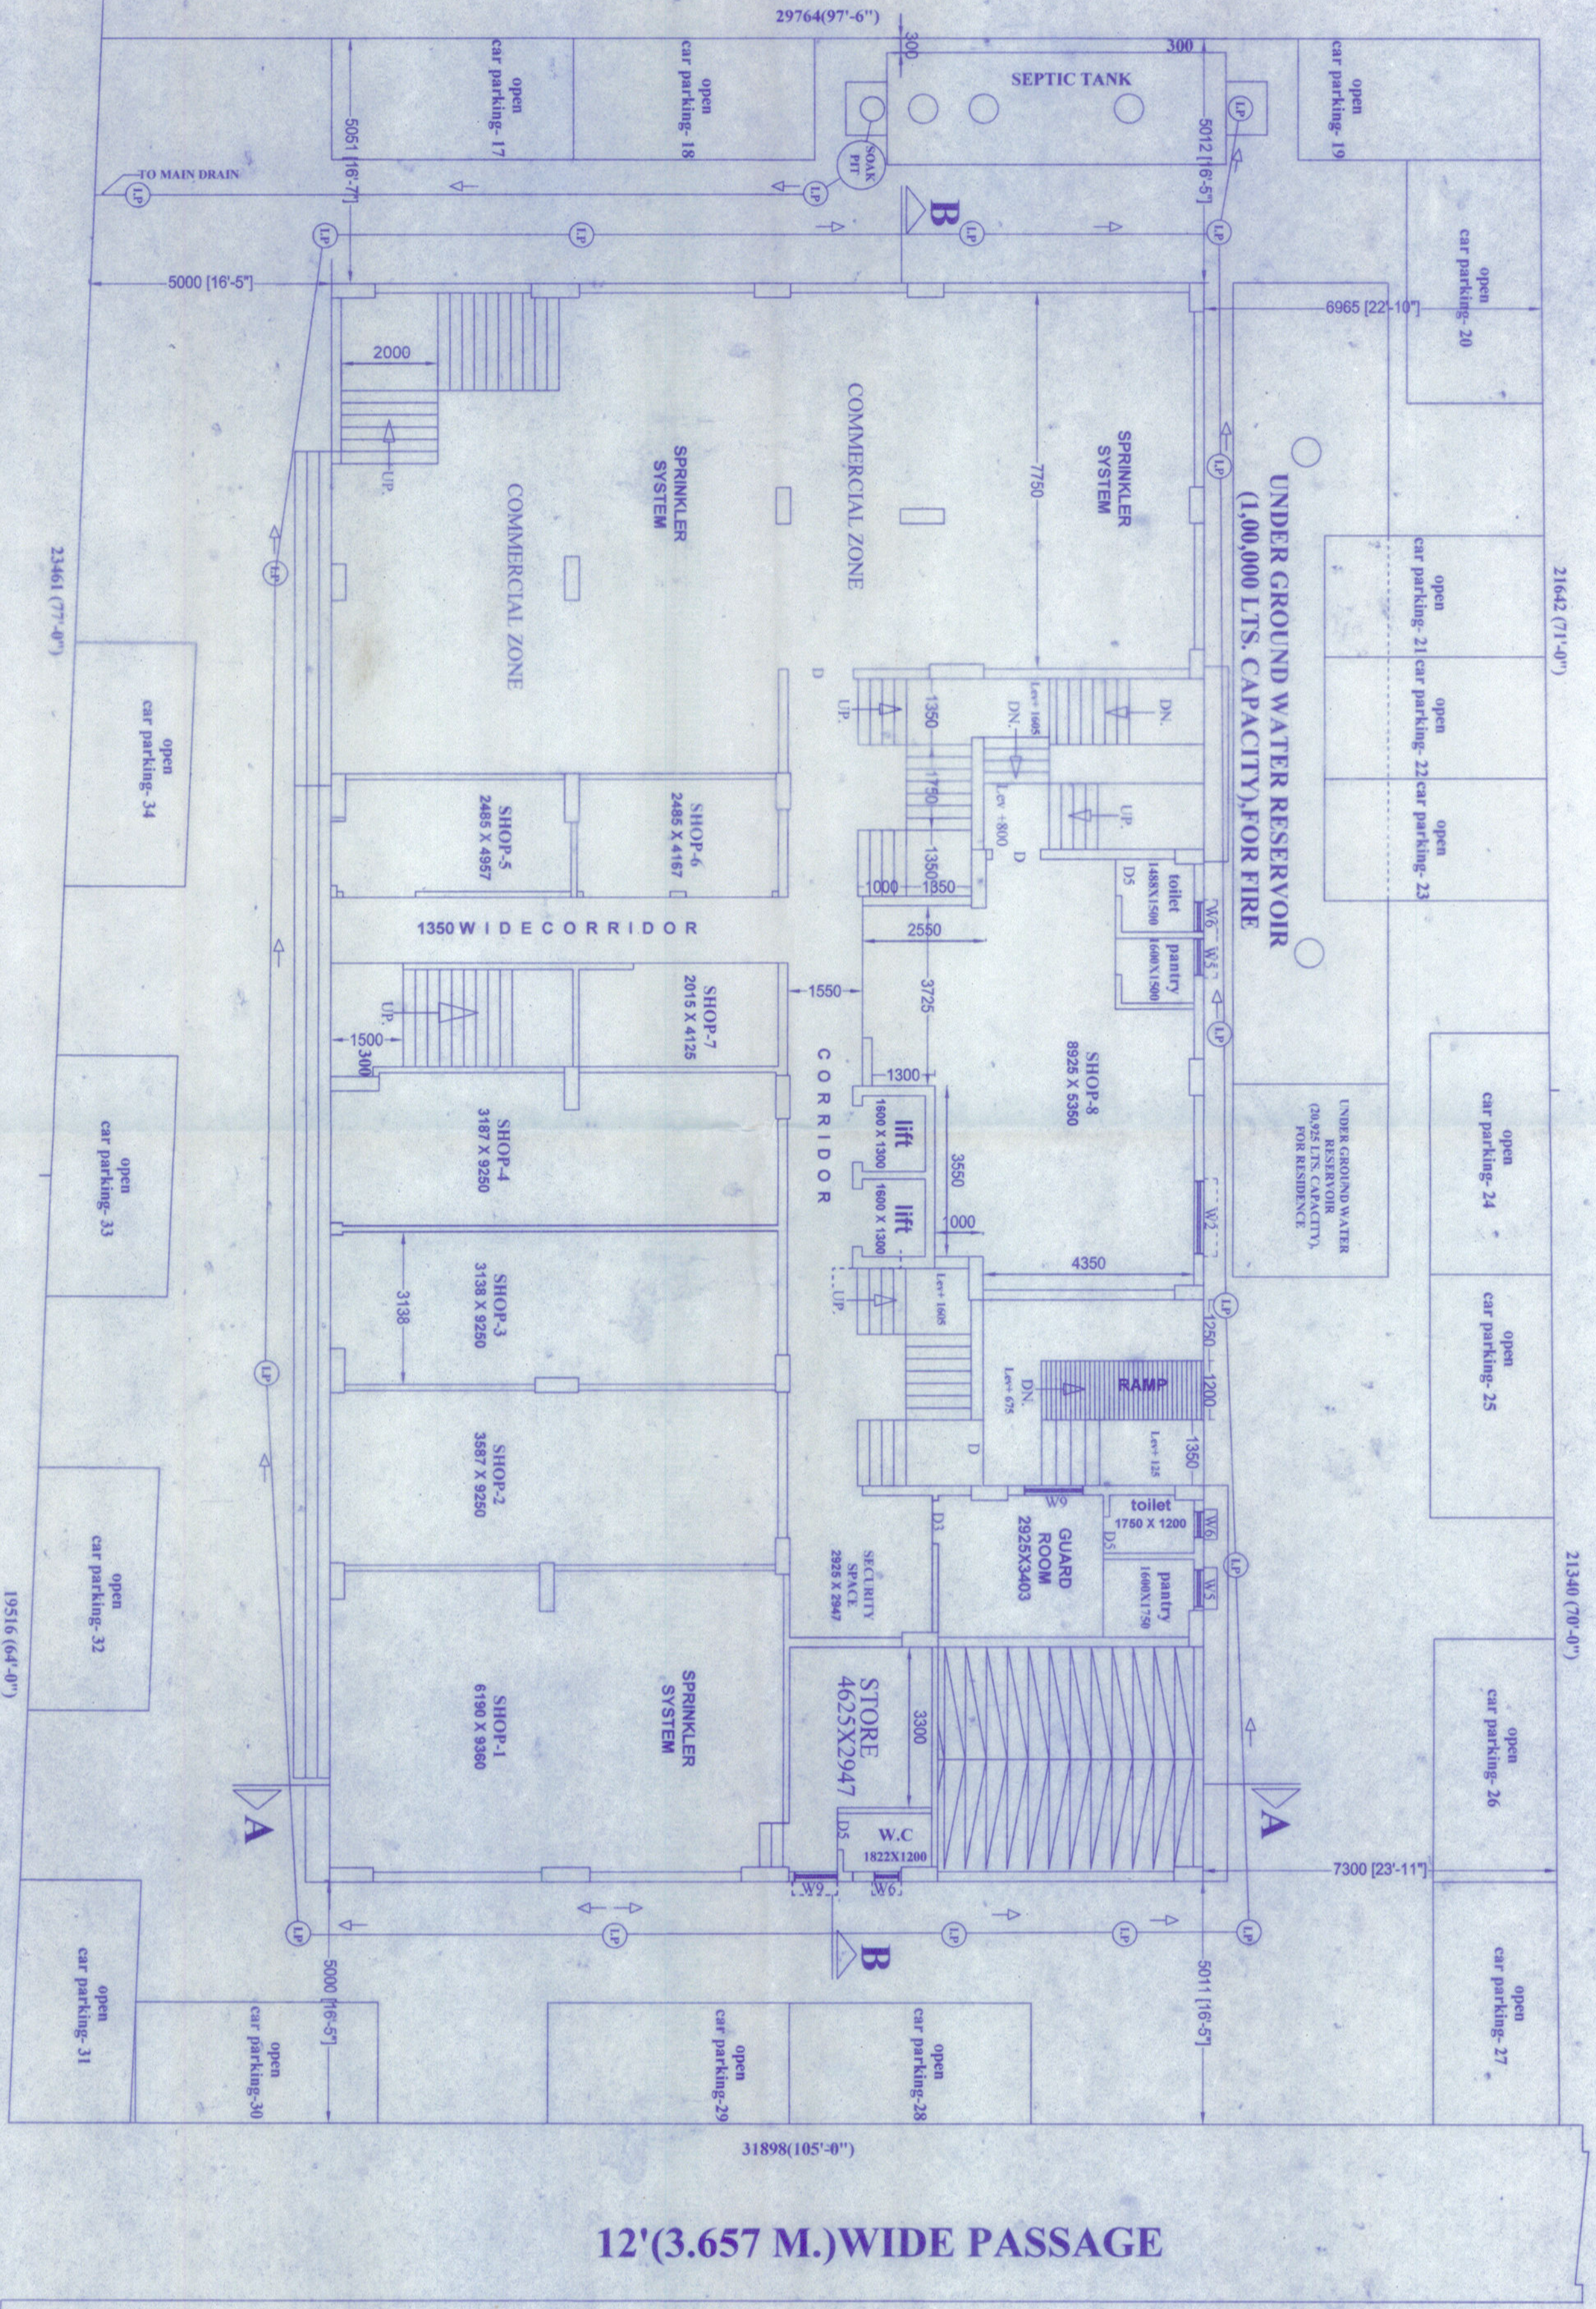


82'(24.99 M. WIDE (AVERAGE) G.T. ROAD
SCALE: 1:100


12'(3.657 M.) WIDE PASSAGE

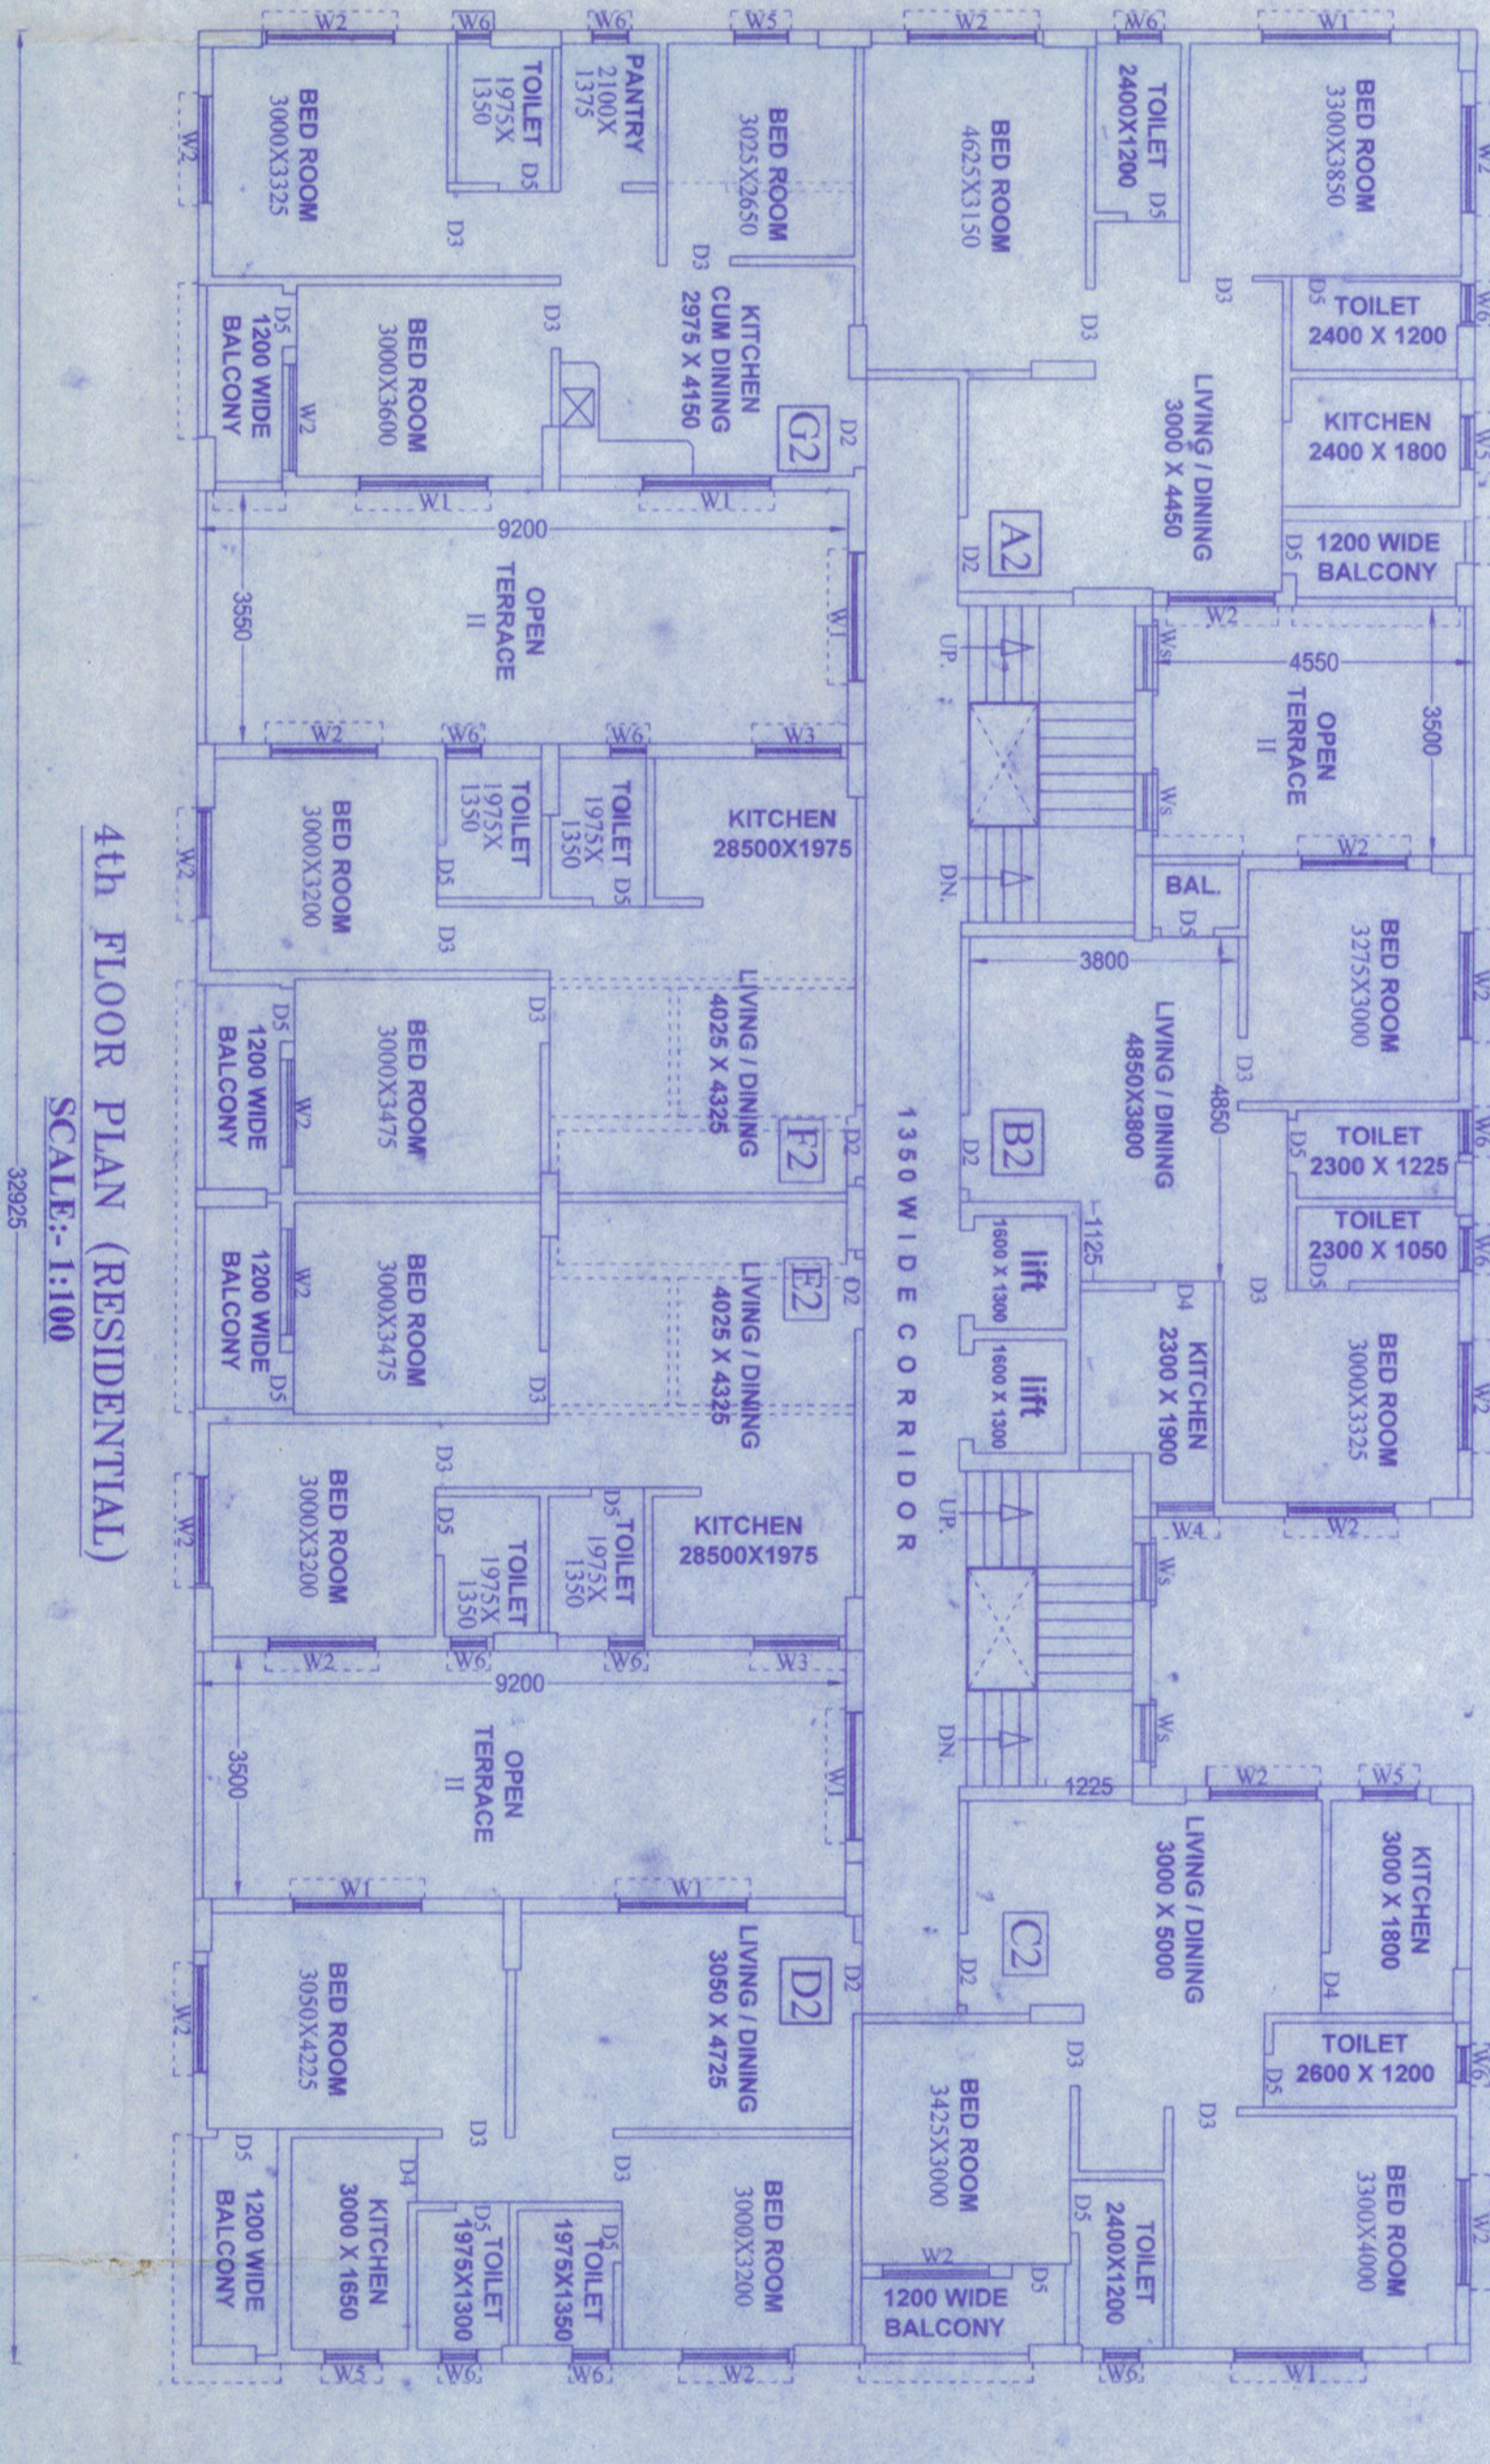

4th FLOOR PLAN (RESIDENTIAL)
SCALE: 1:100

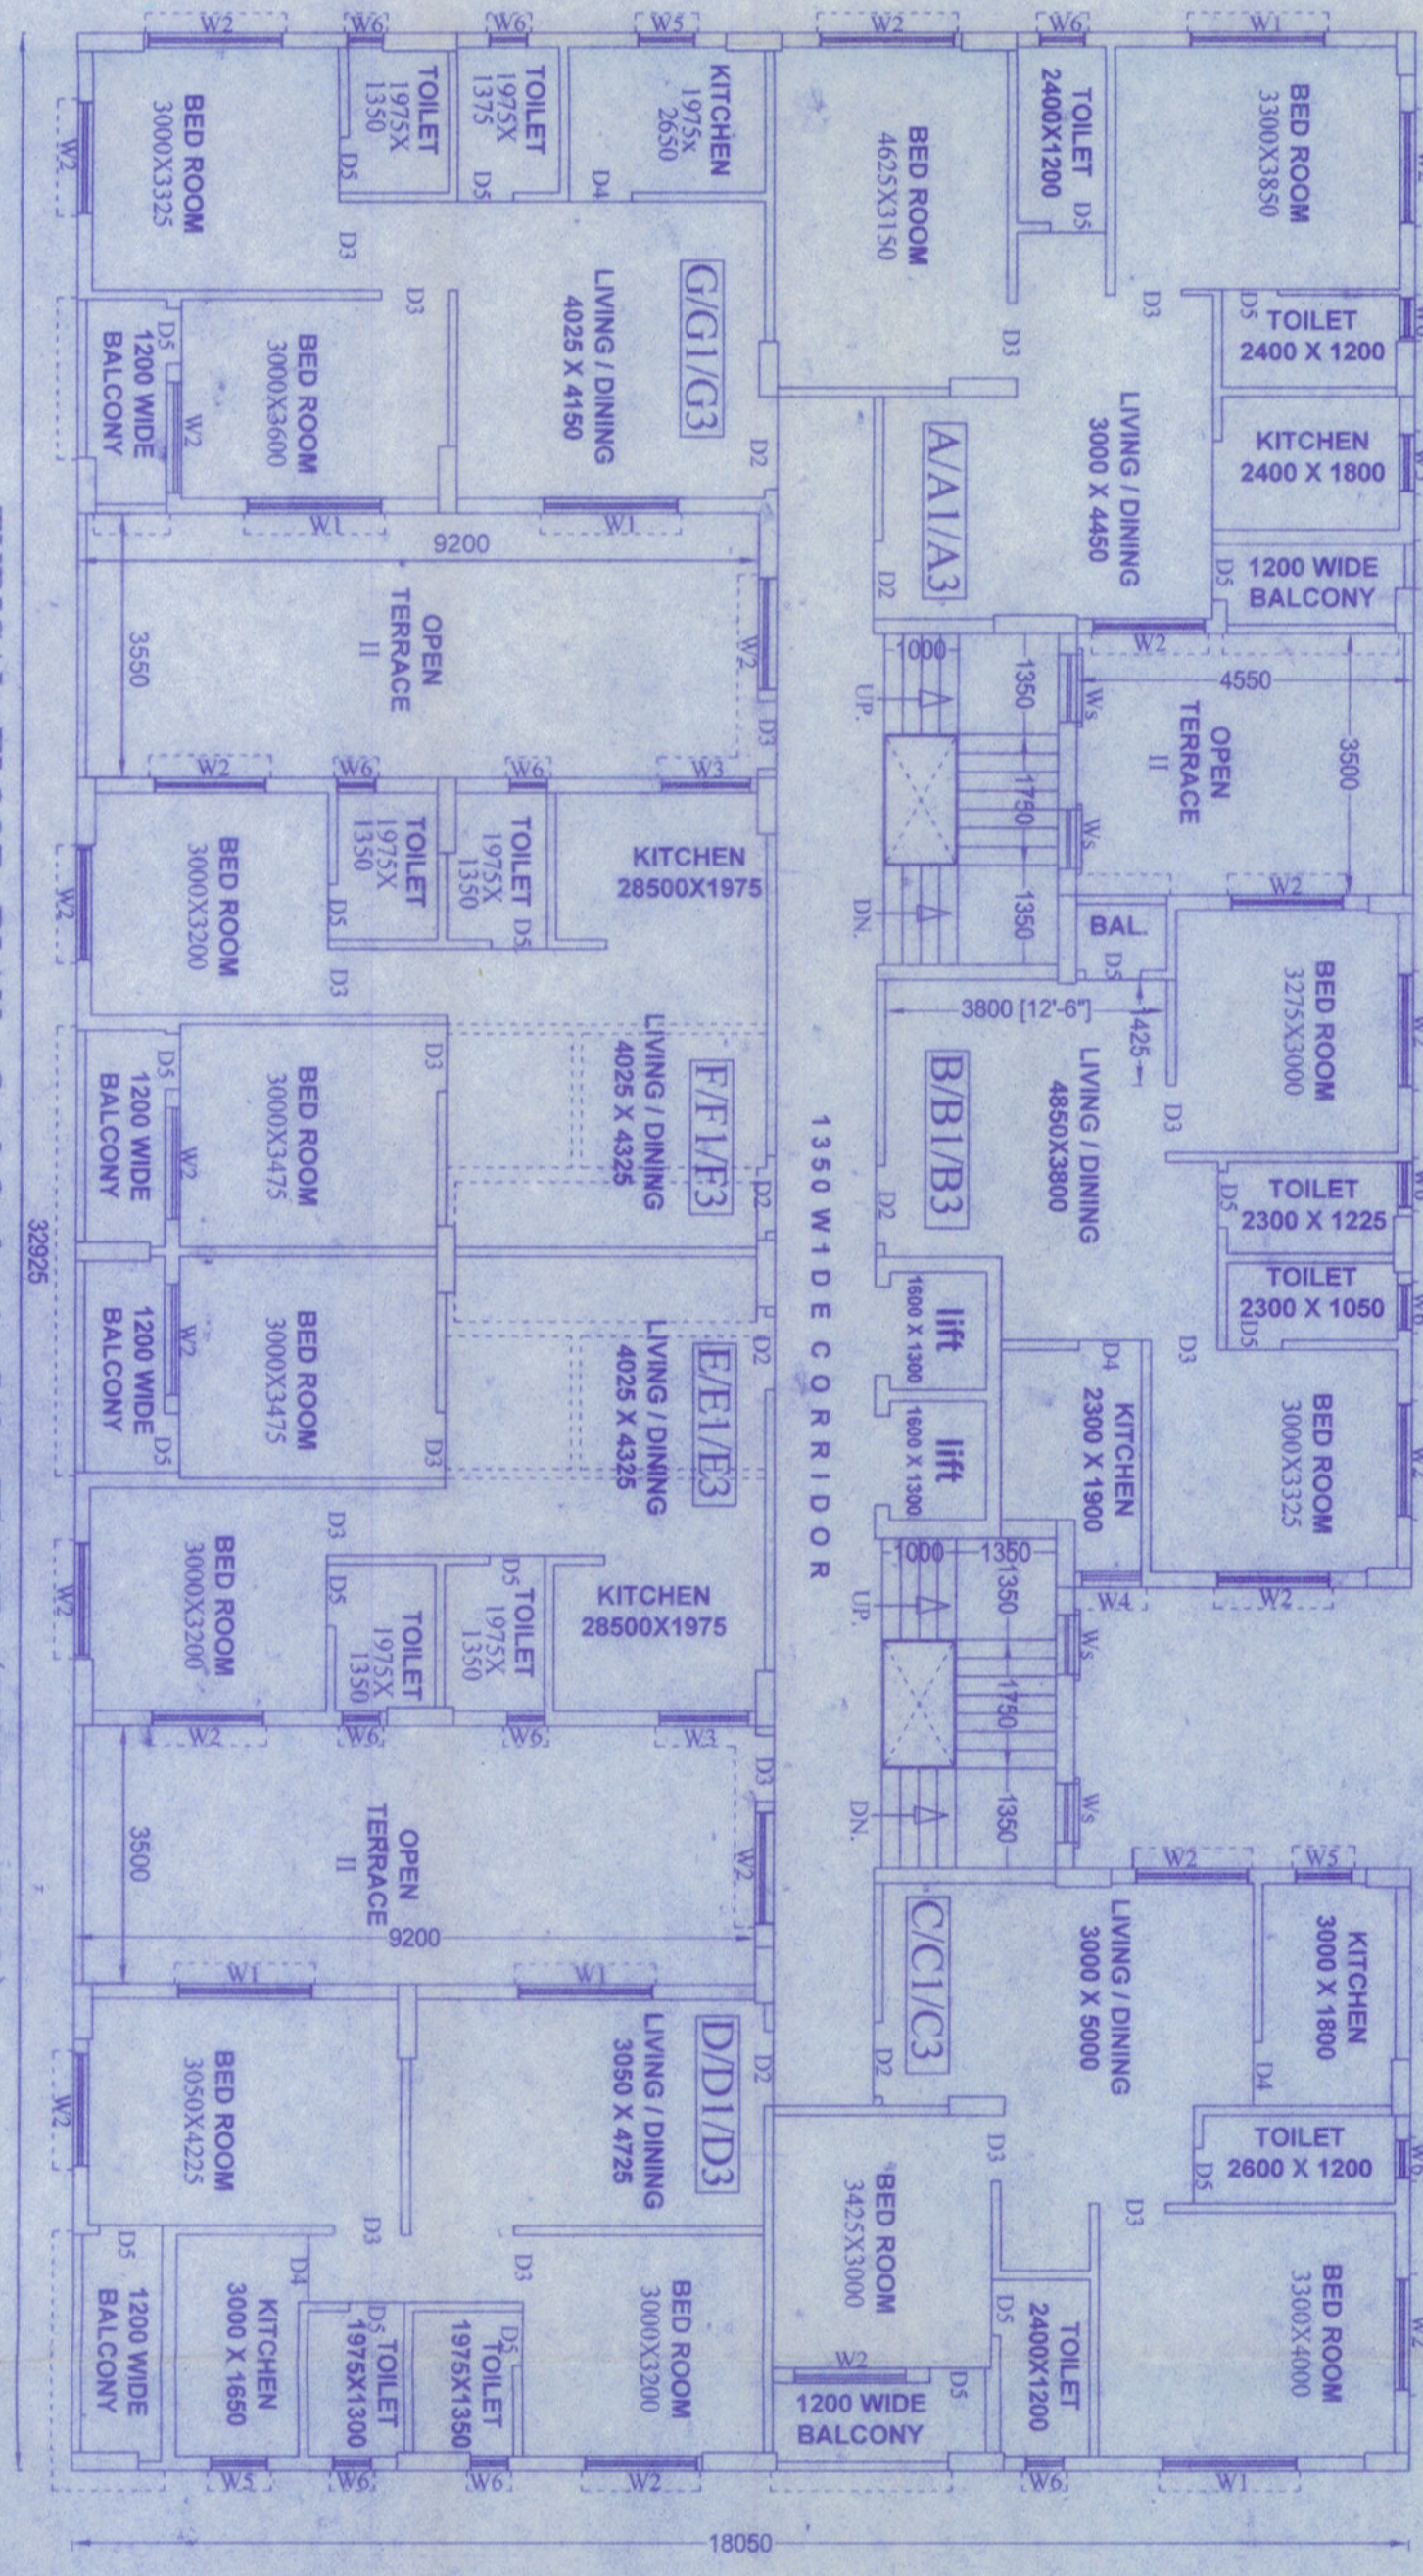

TYPICAL FLOOR PLAN, 2nd, 3rd & 5th FLOOR (RESIDENTIAL)
SCALE: 1:100

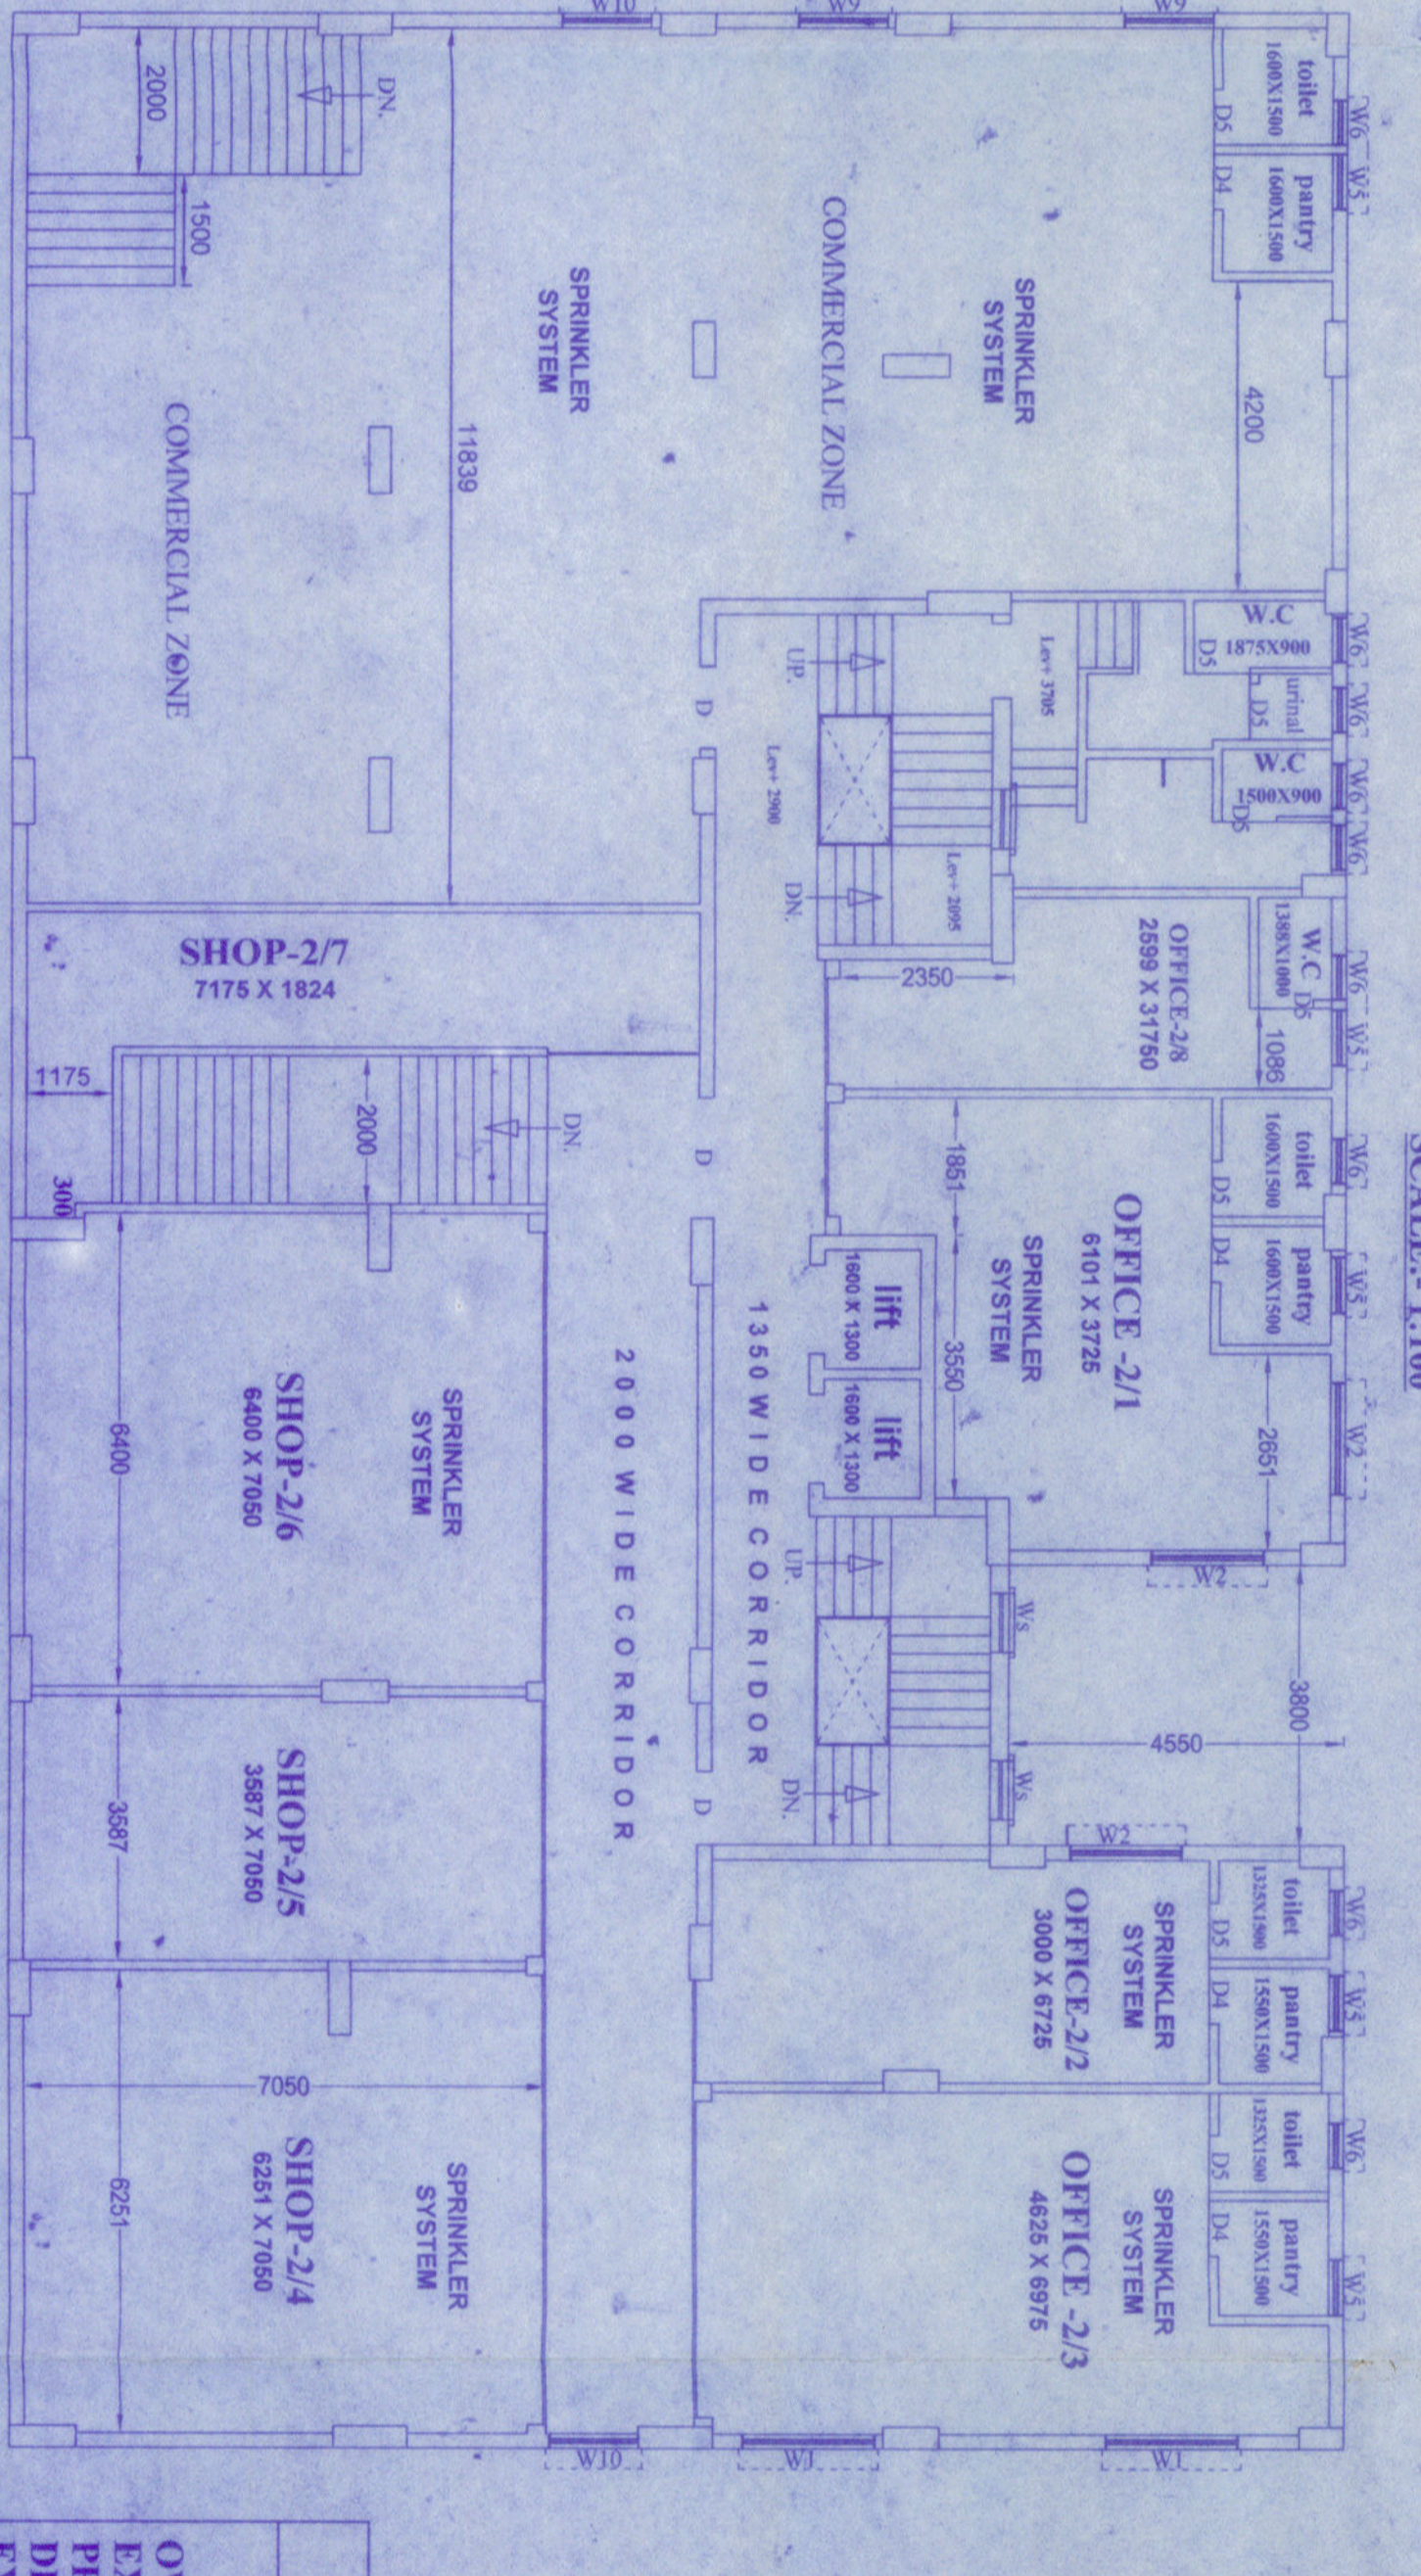

FIRST FLOOR PLAN (COMMERCIAL)
SCALE: 1:100

AREA STATEMENT :-

Sl. No.	Description	Area (sq.m)	Remarks
1	AREA OF LAND - 1252.888 SQ.M (AS PER CHIED)	1252.888	
2	AREA OF LAND - 1331.890 SQ.M (AS PER SURVEY)	1331.890	
3	REMARKS: E.A.S. = 3.00		
4	5% RESERVABLE COVERED AREA - 66.429 SQ.M	66.429	
5	REMARKS: HEIGHT OF THE BUILDING ON 24.99 M (UNDERMIN) WITH ROAD - 12 X 24.99 - 61.98 M		
6	7% PERMISSIBLE HEIGHT OF THE BUILDING ON 24.99 M (UNDERMIN) WITH ROAD - 12 X 24.99 - 61.98 M		
7	PERMISSIBLE HEIGHT OF THE BUILDING ON 24.99 M (UNDERMIN) WITH ROAD - 12 X 24.99 - 61.98 M		
8	9% TOTAL COVERED AREA :- 66.429	66.429	
9	3rd FLOOR AREA - (488.912 X 7.411) - 362.273 SQ.M (COMMERCIAL)	362.273	
10	4th FLOOR AREA - (488.912 X 7.411) - 362.273 SQ.M (RESIDENTIAL)	362.273	
11	5th FLOOR AREA - (488.912 X 7.411) - 362.273 SQ.M (RESIDENTIAL)	362.273	
12	6th FLOOR AREA - (488.912 X 7.411) - 362.273 SQ.M (RESIDENTIAL)	362.273	
13	7th FLOOR AREA - (488.912 X 7.411) - 362.273 SQ.M (RESIDENTIAL)	362.273	
14	8th FLOOR AREA - (488.912 X 7.411) - 362.273 SQ.M (RESIDENTIAL)	362.273	
15	9th FLOOR AREA - (488.912 X 7.411) - 362.273 SQ.M (RESIDENTIAL)	362.273	
16	10th FLOOR AREA - (488.912 X 7.411) - 362.273 SQ.M (RESIDENTIAL)	362.273	
17	11th FLOOR AREA - (488.912 X 7.411) - 362.273 SQ.M (RESIDENTIAL)	362.273	
18	12th FLOOR AREA - (488.912 X 7.411) - 362.273 SQ.M (RESIDENTIAL)	362.273	
19	13th FLOOR AREA - (488.912 X 7.411) - 362.273 SQ.M (RESIDENTIAL)	362.273	
20	14th FLOOR AREA - (488.912 X 7.411) - 362.273 SQ.M (RESIDENTIAL)	362.273	
21	15th FLOOR AREA - (488.912 X 7.411) - 362.273 SQ.M (RESIDENTIAL)	362.273	
22	16th FLOOR AREA - (488.912 X 7.411) - 362.273 SQ.M (RESIDENTIAL)	362.273	
100	94th FLOOR AREA - (488.912 X 7.411) - 362.273 SQ.M (RESIDENTIAL)	362.273	

OWNER LAND SHOWN IN COLOUR :-
EXISTING CONSTRUCTION SHOWN IN COLOUR :-
PROPOSED CONSTRUCTION SHOWN IN COLOUR :-
DRAIN SHOWN IN COLOUR :-
EXISTING ROAD SHOWN IN COLOUR :-

REVISID PLAN FOR THE PROPOSED B+C-VII STOREIED
(HEIGHT-24M, 78'-9") RESIDENTIAL CUM COMMERCIAL
BUILDING, VIDE MEMO NO:- 40/E/VII-4, DATED 18-04-2018
(FIRST TIME EXTENDED UP TO 17-04-2023 AND SECOND
TIME EXTENDED UP TO 17-04-2024, VIDE MEMO NO:-
19/E/VII-4, DATED 20-05-2023, OF 1) SMT. SUNITA BHATTIA,
W/O SRI BIPIN BHATTIA, 2) SRI BIPIN BHATTIA, S/O
KISHAN LAL BHATTIA, ON MOUZA- BAHAR
SARBAMONGALA, J.L. NO.- 42, R.S. PLOT NO.- 566, 567/970,
L.R. PLOT NO.- 1010, 1011, R.S. KH. NO.- 696, 749, L.R. KH,
NO.- 4572, 15934, WARD NO.- 01, HOLDING NO.- 641, AT
MAHALLA- KESHARGANJ, P.S.- BURDWAN, UNDER
BURDWAN MUNICIPALITY.

STRUCTURAL ENGINEER
S B Bhatnagar
ESE-1111

SCALE :- 1:100
PAGE :- 1/2