

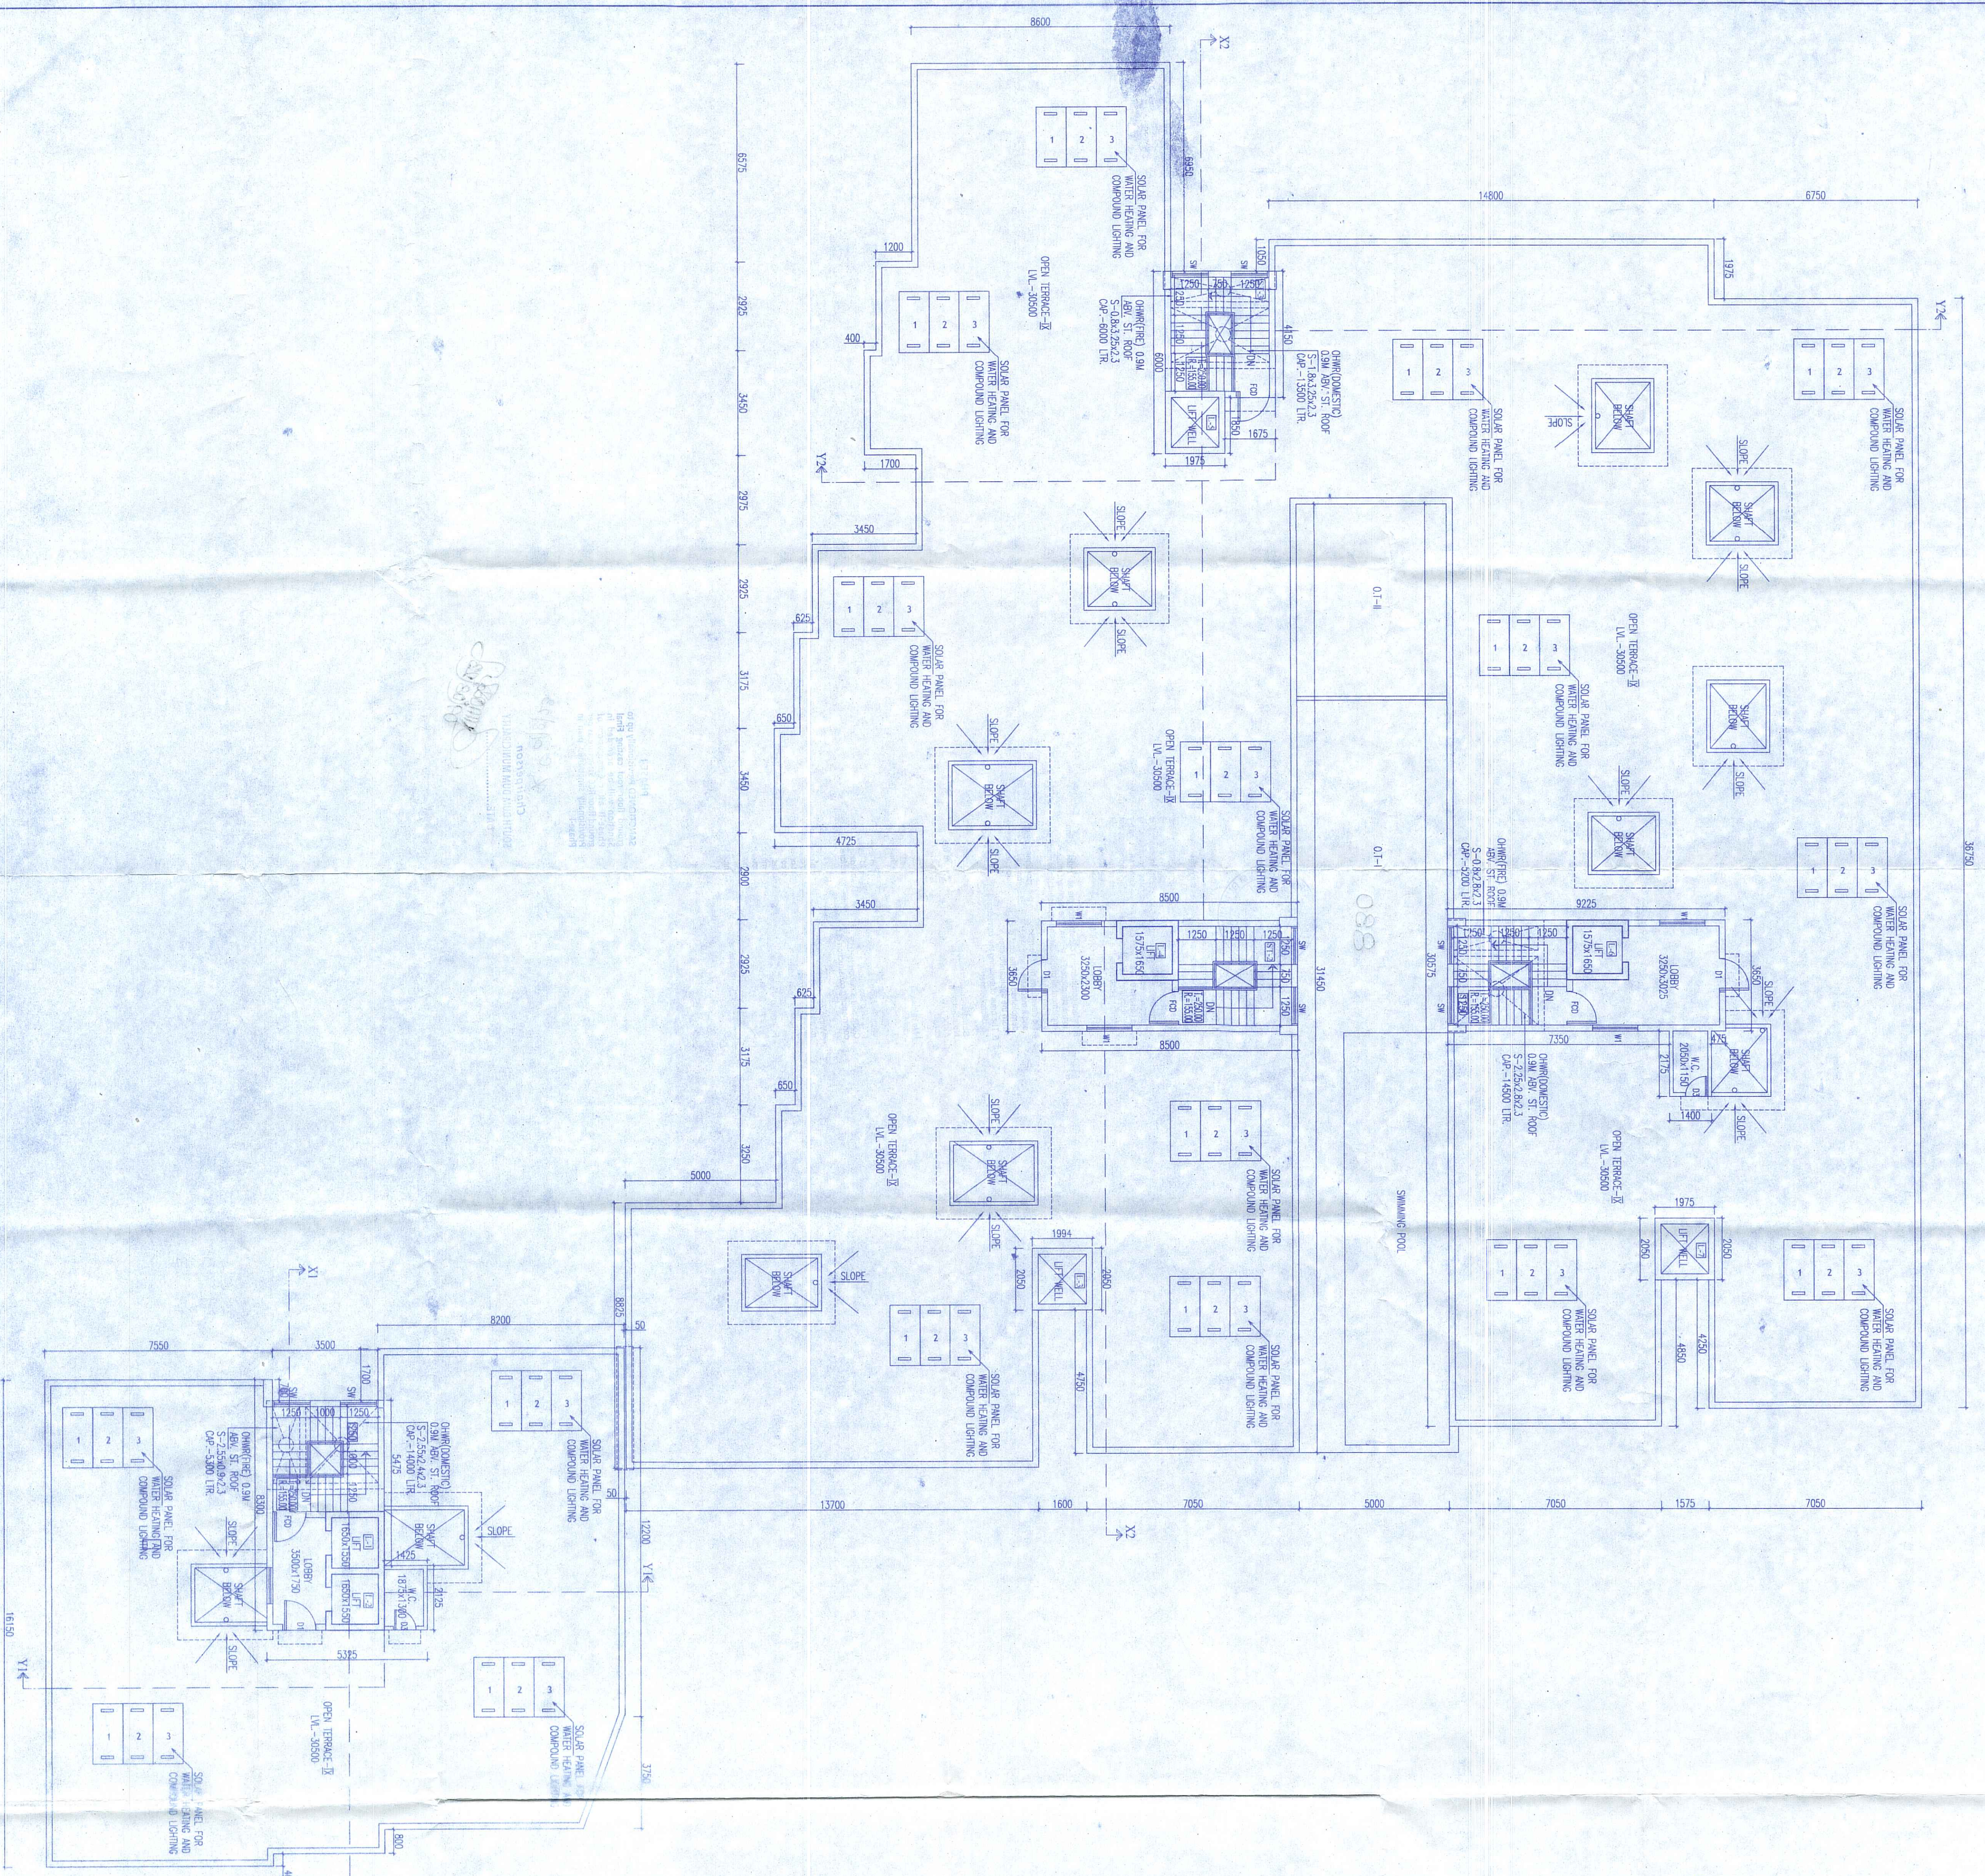


ROOF PLAN  
 SCALE 1:100

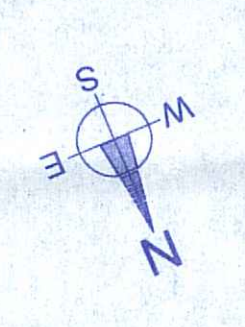

SECTION - Y2-Y2

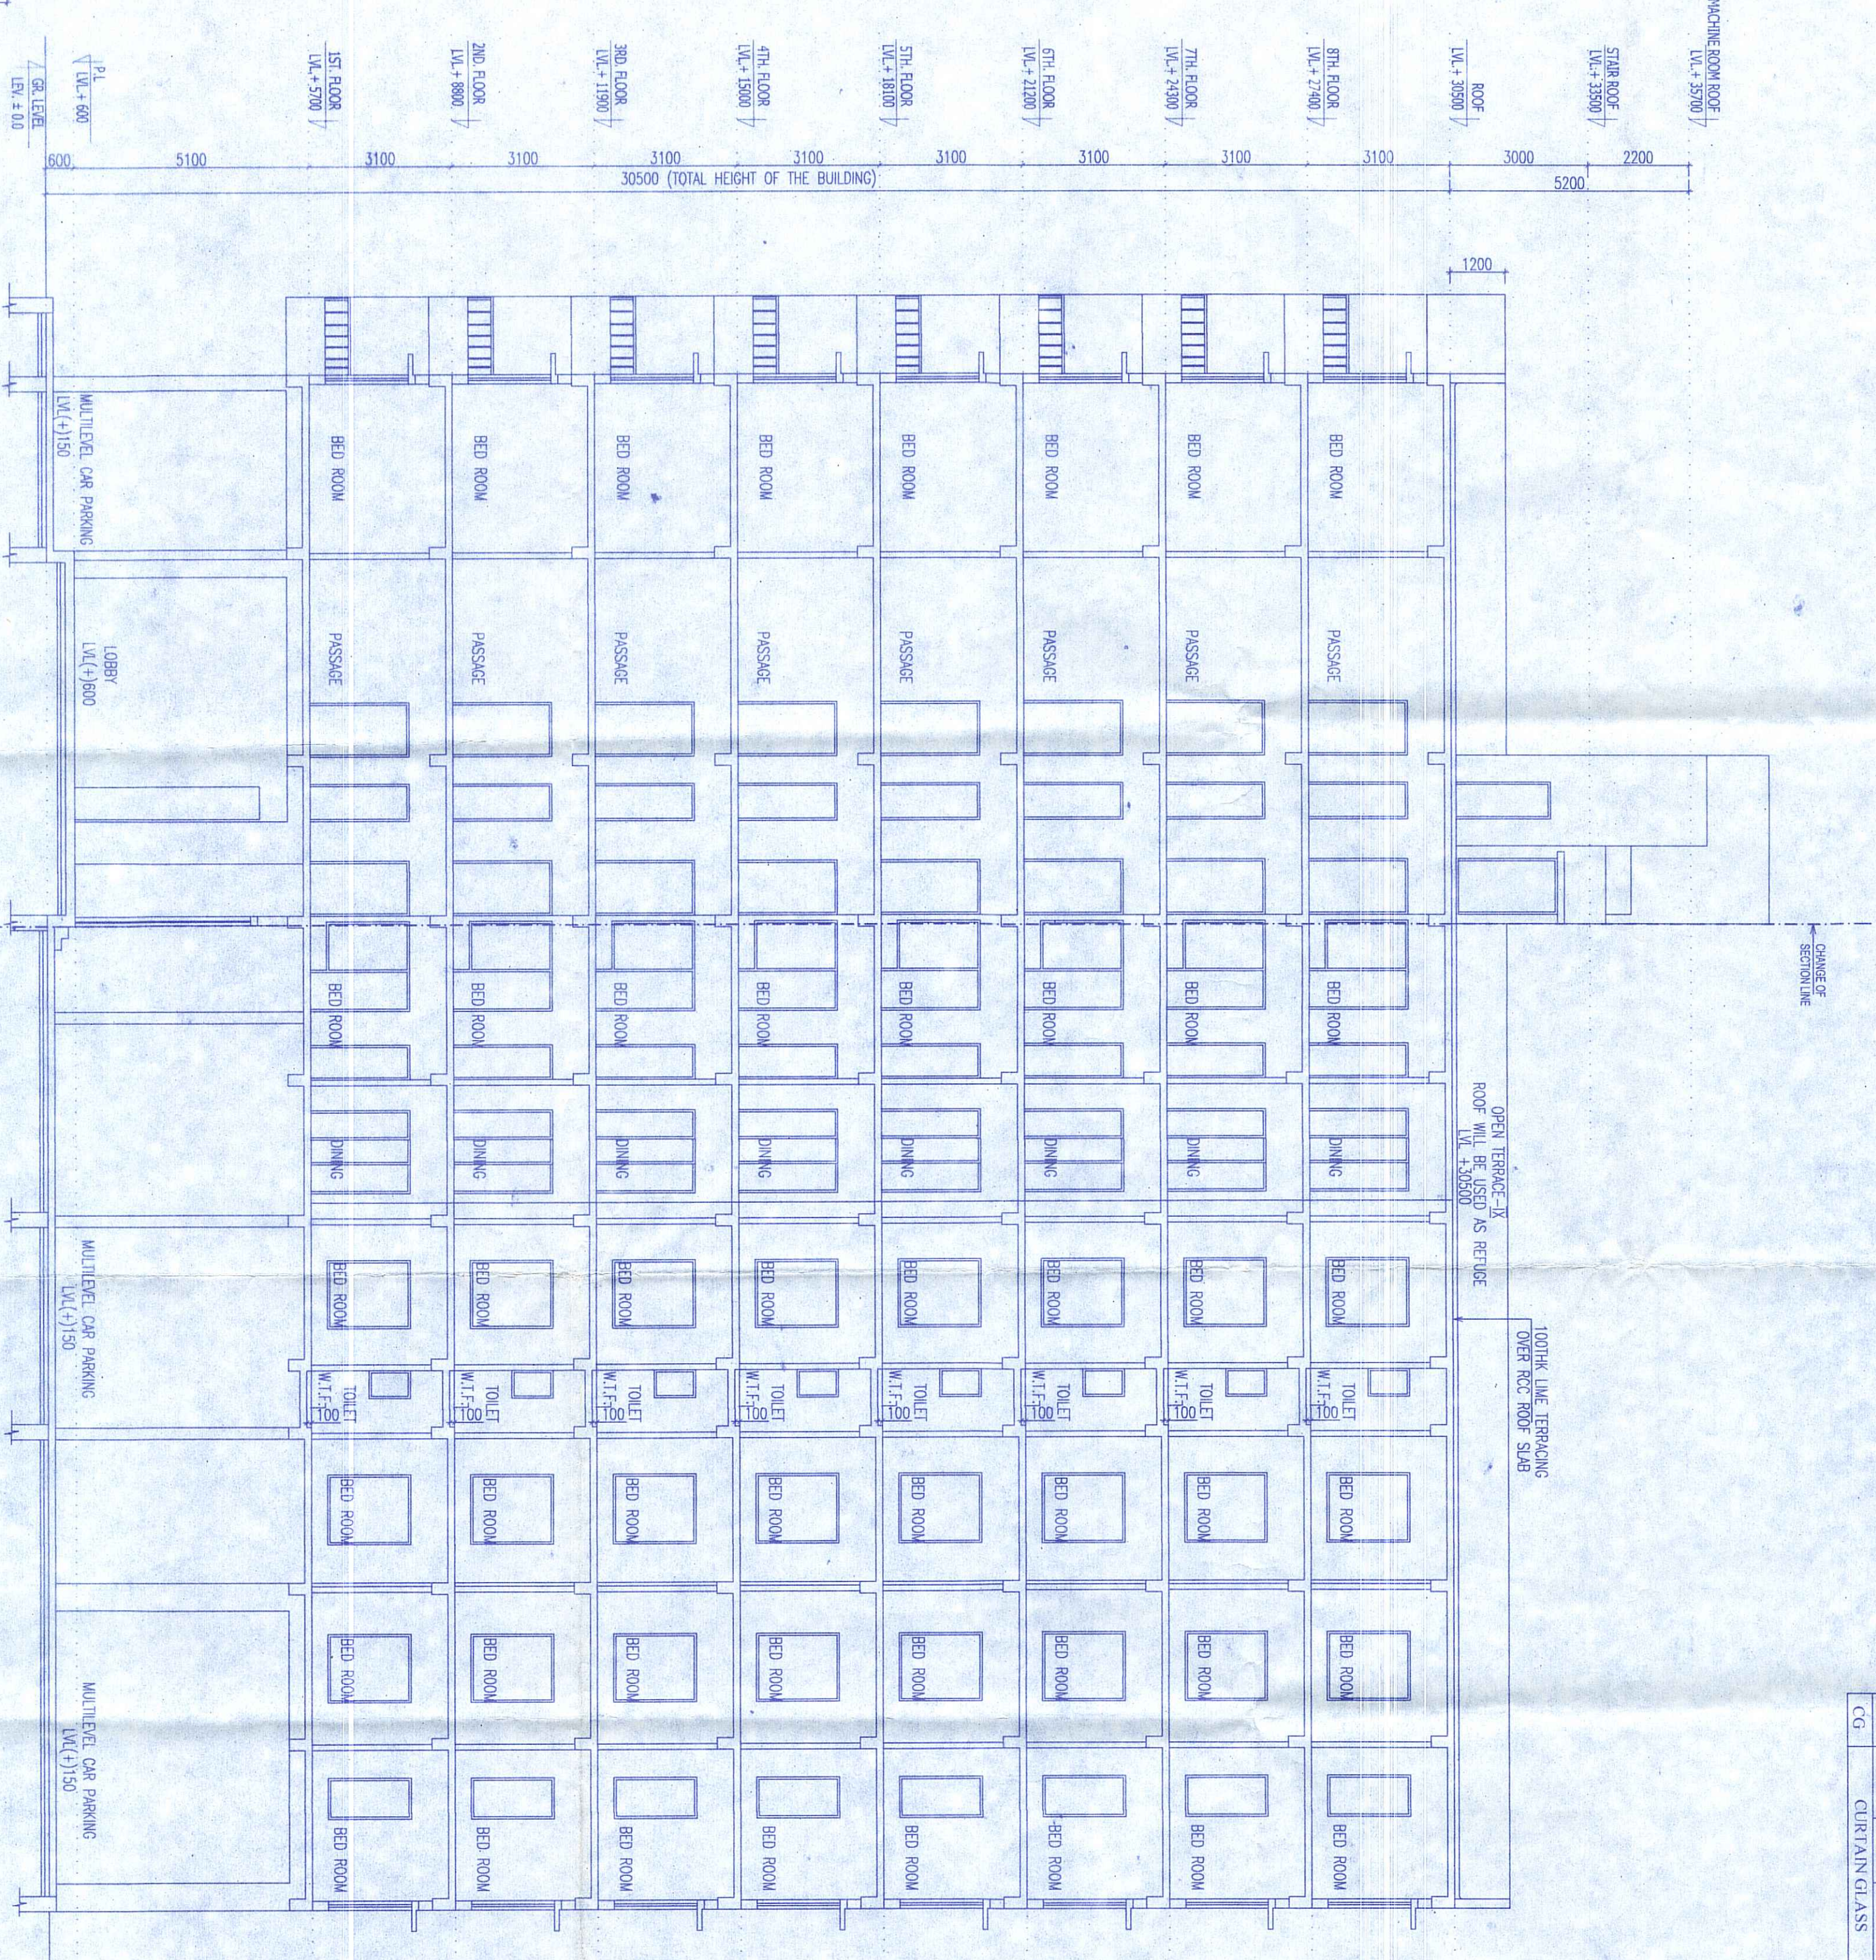

SCHEDULE OF ROOMS		
ID	NO.	AREA (SQ. FT.)
D1	2100	1800(2170)
D2	2100	1200(2170)
D3	2100	700(2170)
D4	2100	700(2170)
D5	2100	1025(2170)
D6	2100	1375(2170)
D7	2100	1500(2170)
D8	2100	1775(2170)
D9	2100	1425(2170)
D10	2100	1800(2170)
TOTAL		
W1	2100	1500(1800)
W2	2100	900(1800)
W3	1650	900(1800)
W4	1250	600(900)
W5	750	1150(1400)
W6	750	1300(1400)
W7	750	1300(1400)
**GENERAL NOTES :-**  
 1. ALL DIMENSIONS ARE IN METERS UNLESS OTHERWISE SPECIFIED.  
 2. ALL DIMENSIONS SHALL BE TO THE FACE UNLESS OTHERWISE SPECIFIED.  
**CERTIFICATE OF ENGINEER R.L.B.S.**  
 I, R.L.B.S., a duly qualified and licensed Professional Engineer in the State of Tamil Nadu, India, do hereby certify that the above mentioned drawings have been prepared and designed by me or under my direct supervision and control, and that I am a duly qualified and licensed Professional Engineer in the State of Tamil Nadu, India, and that I am not aware of any fraud or deception in the preparation of the above mentioned drawings.

**CERTIFICATE OF OWNER**  
 I, the undersigned, do hereby certify that the above mentioned drawings have been prepared and designed by me or under my direct supervision and control, and that I am not aware of any fraud or deception in the preparation of the above mentioned drawings.

**PROJECT:**  
 PROPOSED G+VII STORED RESIDENTIAL BUILDING OF HOLDINGS NO. 07/ 35 BANGSHINDAKSHINAPURAM NO. 25, URUVA TANKUNDI, 995 & 995, P. S. JAYE TOWN, DIST. 24 PARGANAS (N), UNDER SOUTH DUM DUM MUNICIPALITY.

**ARCHITECT:**  
 MASS & VOID ARCHITECTS  
 54, Christopher Road,  
 4th Floor, Echa Hillside, Unit No. 48, Kodaikanal - 700014  
 © 033 2328 2234 | www.massandvoid.com

**SCALE:** 1:100  
 DRAWN BY: [Name]  
 CHECKED BY: [Name]  
 DATE: [Date]  
 DWG. NO: [Number]  
 PROJECT NO: [Number]

**TITLE:**  
 ROOF FLOOR PLAN & SECTION Y2-Y2

**SIGNATURE OF ENGINEER:**  
 [Signature]  
 R.L.B.S.  
 REGISTERED PROFESSIONAL ENGINEER  
 IN THE STATE OF TAMIL NADU, INDIA  
 NO. [Number]  
 DATE [Date]

**SIGNATURE OF OWNER:**  
 [Signature]  
 [Name]  
 [Address]



880

A



1. This sample is to be used for the purpose of demonstrating the proper use of the form and is not to be used for any other purpose.

2. The sample is to be used for the purpose of demonstrating the proper use of the form and is not to be used for any other purpose.

RECEIVED  
 SANCTIONED FOR USE IN  
 STATE OF MARYLAND  
 HEALTH AND HUMAN SERVICES  
 DEPARTMENT

DATE: 8/1/12

*[Handwritten Signature]*

Christina  
 DME

