


B BASEMENT FLOOR PLAN
SCALE: 1:100





I ROOF FLOOR PLAN
SCALE: 1:100

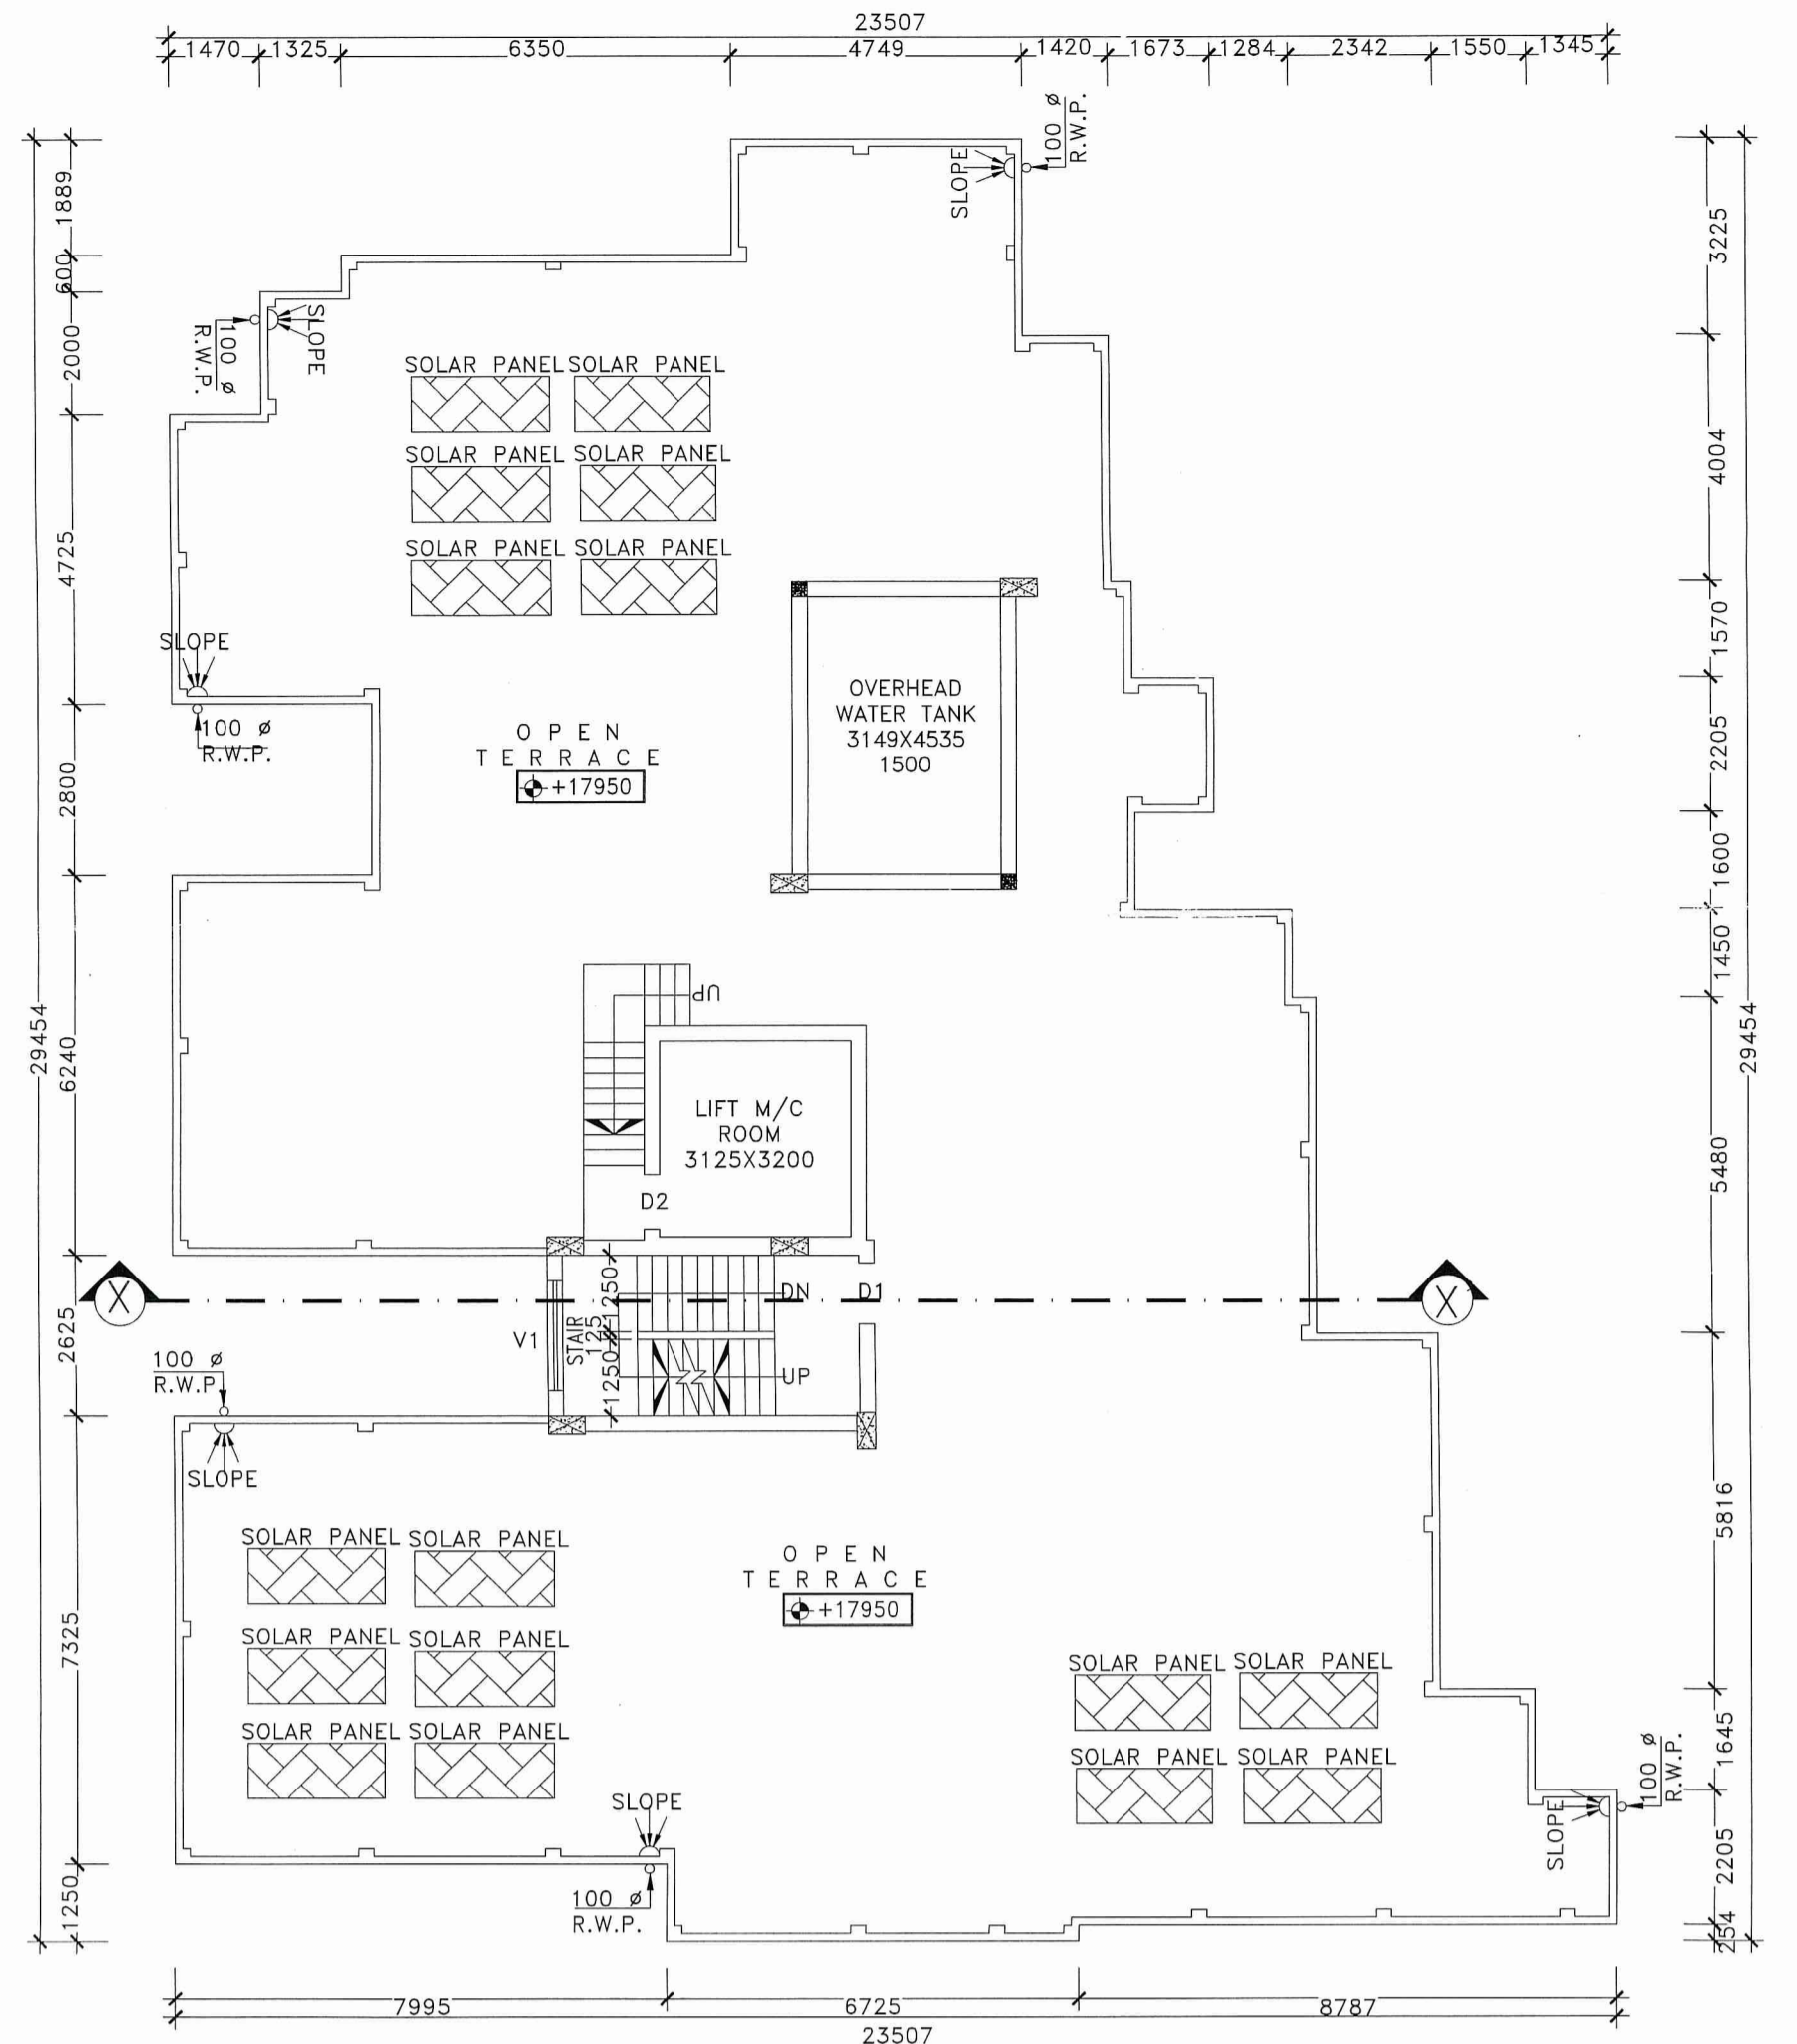

J LAYOUT MAP
SCALE: 1:200

K SITE PLAN
SCALE: 1:100

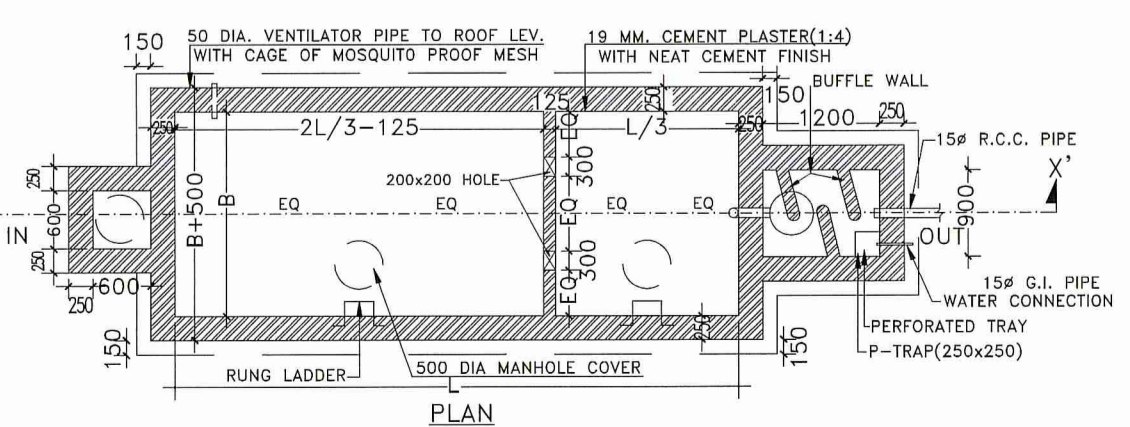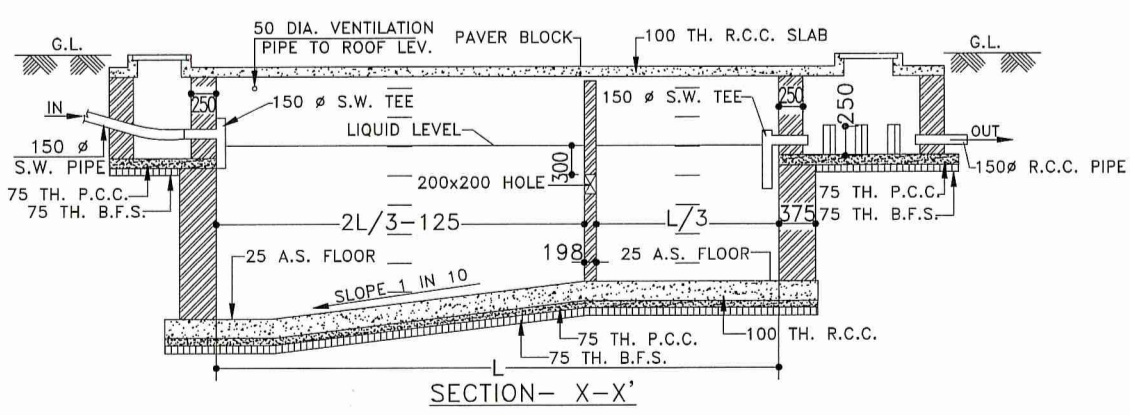

C DETAILS OF SEPTIC TANK
SCALE: N.T.S.

PROJECT NAME:
PLAN OF PROPOSED (B+G+4+1) STORED
RESIDENTIAL BUILDING OF MR. NIRMAL KUMAR MONDAL
S/O LATE JATADHARI MONDAL, R.S PLOT NO.- 1402,
3064, L.R PLOT NO.- 2284,2285, KHATIAN NO.-6453,
J.L.NO.- 119, MOUZA- BHIRINGI, P.S-FARIDPUR, DIST-
BURDWAN, HOLDING NO.- CIRCLE/ WARD NO.- ID NO.-

SCHEDULE OF WINDOW FOR KITCHEN :-

MARK	SIZE	DESCRIPTION
W2	1200X1000	SLIDING WINDOW
W3	1000X1000	SLIDING WINDOW
W	1200X1000	SLIDING WINDOW

SCHEDULE OF DOOR & WINDOW:-

MARK	SIZE	DESCRIPTION
D1	1000X2100	FULLY PNL
D2	900X2100	FULLY PNL
D3	750X2100	FULLY PNL
W	1800X1200	SLIDING WINDOW
W1	1500X1200	SLIDING WINDOW
W2	1200X1200	SLIDING WINDOW
W3	1000X1200	SLIDING WINDOW
V1		VENTILATION FOR STAIR CASE
V	600X450	UPVC MOVABLE VENTILATOR

- *** NOTES :-**
- ALL DIMENSIONS ARE IN M.M. , ROAD IS IN FT. & INCH. AND ALL LEVEL ARE IN M.
 - WRITTEN DIMENSIONS MUST BE FOLLOWED.
 - ALL EXTERNAL WALLS 250TH. & INTERNAL WALLS 125THK. UNLESS OTHERWISE MENTIONED.
 - ALL MASONRY WORKS ARE BOUNDED BY CEMENT MORTAR (1:6) &(1:4).
 - EXTERNAL PLASTER IS 25THK. & INTERNAL PLASTER IS 12MM.THK.
 - ALL CONC. GRADE IS M25 & AND GRADE OF STEEL IS FE-500.
 - 250THK. BRICK WORK IN 1:6 MORTAR.
 - 125THK. & 75THK. BRICK WORK IN 1:4 MORTAR.
 - 150 WIDE SURFACE DRAIN SHOULD BE PROVIDED ALL ROUND THE BUILDING.
 - 25% OF THE BUILDING TO BE CONSTRUCTED USING FLY-ASH BRICKS.

AREA CALCULATION:-

LAND AREA	PLINTH AREA	
	FLOOR AREA	PLINTH AREA
685.17 SQ.M.	BASEMENT FLOOR	384.91 SQ.M.
	GROUND FLOOR	403.73 SQ.M.
	FIRST FLOOR	476.92 SQ.M.
	SECOND FLOOR	476.92 SQ.M.
	THIRD FLOOR	476.92 SQ.M.
	FORTH FLOOR	476.92 SQ.M.
	TOTAL	3173.24 SQ.M.

- * GROUND COVERAGE = 58.92%
- * F.A.R = 2.49
- * NO. OF FLATS = 30
- * NO. OF PARKING = 26

SIGNATURE OF DEVELOPER/OWNER:

Nirmal Kumar Mondal

SIGNATURE OF ARCHITECT :

Hirok Ghosh

HIROK GHOSH
Consultant Civil Engineer (Class-4)
Lic. No. LR/P/REG/ENG/042/194/195
OFF. B.TECH. CL.D.S. Burdwan - WB
Contact No. - 9332333333

SIGNATURE OF GEO TECHNICAL ENGINEER:

Manoj Maity
MANOJ MAITY
Civil/Geotechnical Engineer
CE. MBS - 044279
Lic No. LR/P/REG/2/ANC
G.I.D.S. Burdwan - WB

SIGNATURE OF STRUCTURAL ENGINEER :

Hirok Ghosh
HIROK GHOSH
Consultant Civil Engineer (Class-4)
Lic. No. LR/P/REG/ENG/042/194/195
OFF. B.TECH. CL.D.S. Burdwan - WB
Contact No. - 9332333333

TITLE:

- * BASEMENT FLOOR PLAN.
- * ROOF FLOOR PLAN.
- * LAYOUT MAP.
- * SITE PLAN.
- * DETAILS OF SEPTIC TANK.

DRAWN BY: S.PANJA

CHECKED BY: M.KHATUN

SCALE: 1:100,N.T.S.

REV.-00

SHEET NO: ARCH./01/02