

SHEET NO.-01B-0303

DRAWING TITLE:
ROOF PLAN SECTION & ELEVATION OF CLUB

PROPOSED PLAN OF A TWO STORED CLUB BUILDING LOCATED AT EMAM PASTHA SITE, NEAR SBI BRANCH, KOLKATA. THE PROPOSED BUILDING IS TO BE CONSTRUCTED ON A PLAT OF LAND MEASURING 100.00 METERS BY 100.00 METERS. THE PROPOSED BUILDING WILL BE A TWO STORED CLUB BUILDING WITH A TOTAL FLOOR AREA OF 2000.00 SQ. METERS.

NOTE:
1. ALL DIMENSIONS ARE IN M.M.
2. SCALE AS SHOWN.

CERTIFICATE OF OWNER:
I HEREBY CERTIFY THAT THE PROPOSED BUILDING IS TO BE CONSTRUCTED IN ACCORDANCE WITH THE RULES AND REGULATIONS OF THE MUNICIPALITY OF KOLKATA.

SIGNATURE OF OWNER:
[Signature]

SIGNATURE OF ARCHITECT:
[Signature]

SIGNATURE OF ENGINEER:
[Signature]

SIGNATURE OF STRUCTURAL ENGINEER:
[Signature]

SIGNATURE OF ELECTRICAL ENGINEER:
[Signature]

SIGNATURE OF MECHANICAL ENGINEER:
[Signature]

SIGNATURE OF CIVIL ENGINEER:
[Signature]

SIGNATURE OF CHEMICAL ENGINEER:
[Signature]

SIGNATURE OF METALLURGICAL ENGINEER:
[Signature]

SIGNATURE OF AERONAUTICAL ENGINEER:
[Signature]

SIGNATURE OF MARINE ENGINEER:
[Signature]

SIGNATURE OF MINING ENGINEER:
[Signature]

SIGNATURE OF FUEL TECHNOLOGICAL ENGINEER:
[Signature]

SIGNATURE OF METALURGICAL ENGINEER:
[Signature]

SIGNATURE OF AERONAUTICAL ENGINEER:
[Signature]


SIGNATURE OF MARINE ENGINEER:
[Signature]

SIGNATURE OF MINING ENGINEER:
[Signature]


SIGNATURE OF FUEL TECHNOLOGICAL ENGINEER:
[Signature]

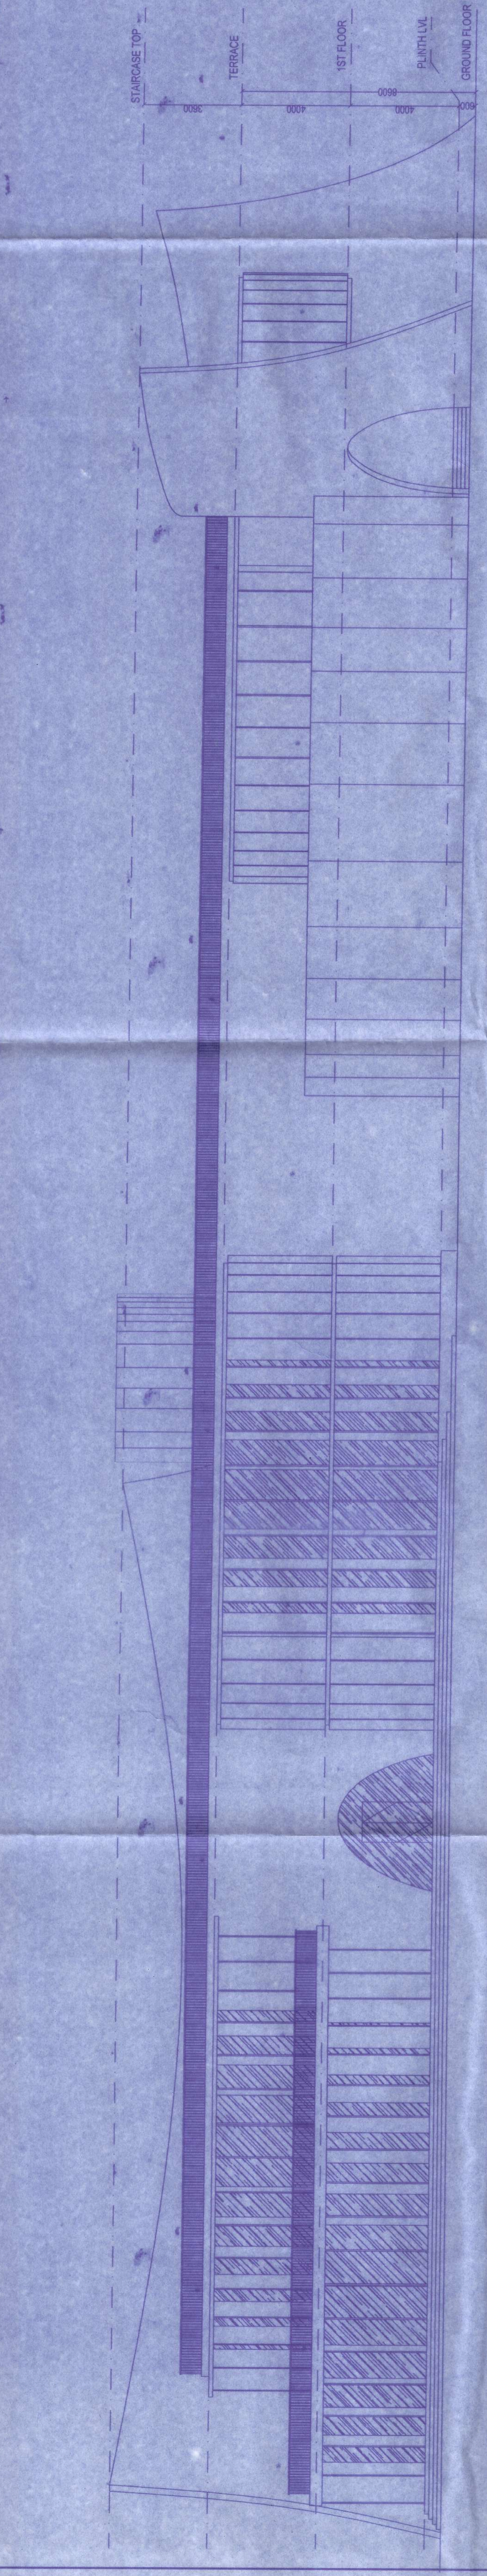


FRONT ELEVATION SCALE: 1:100

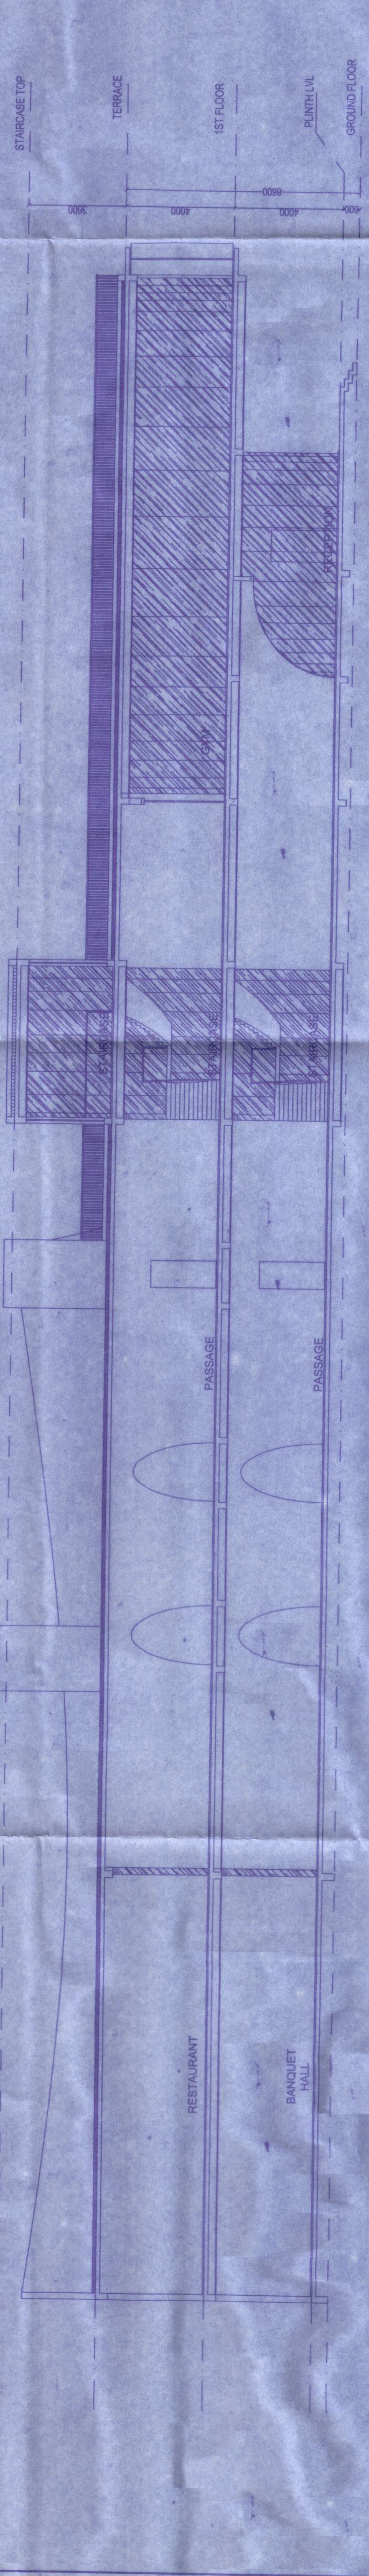

SECTION ON-AA SCALE: 1:100

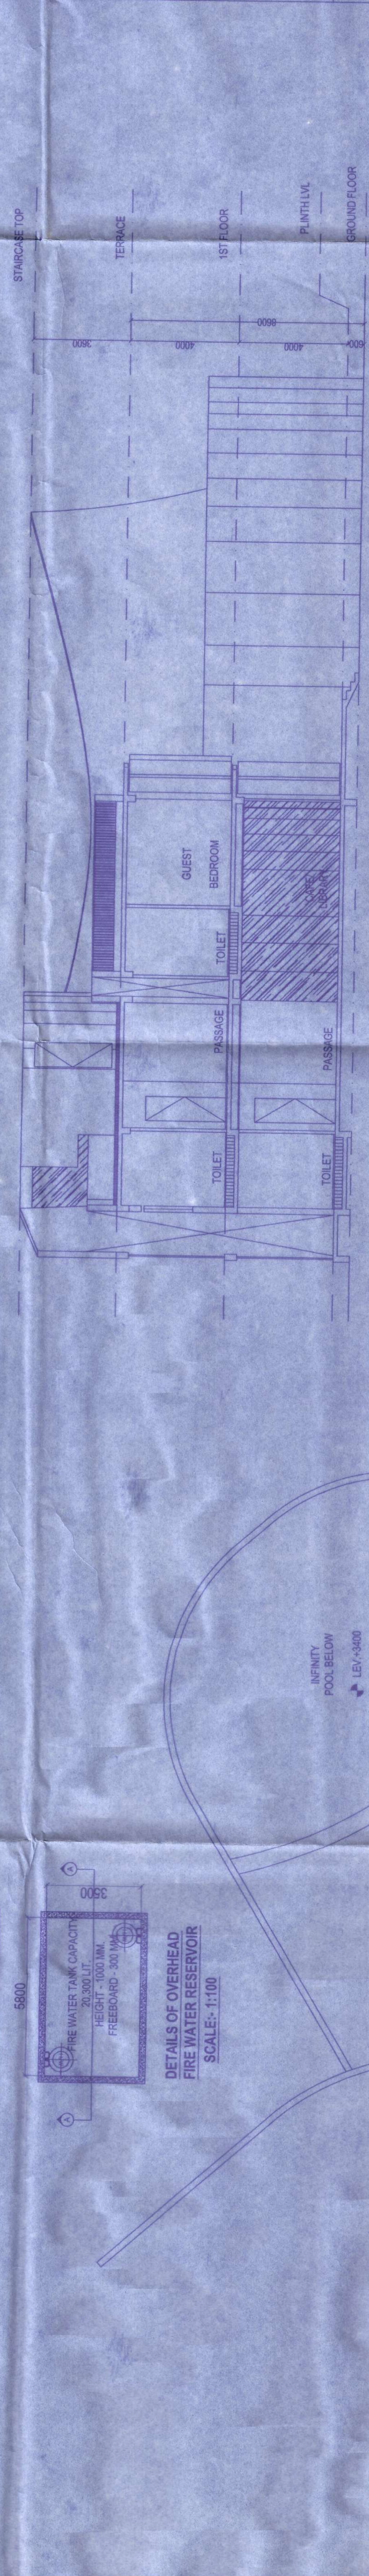

SECTION ON-BB SCALE: 1:100

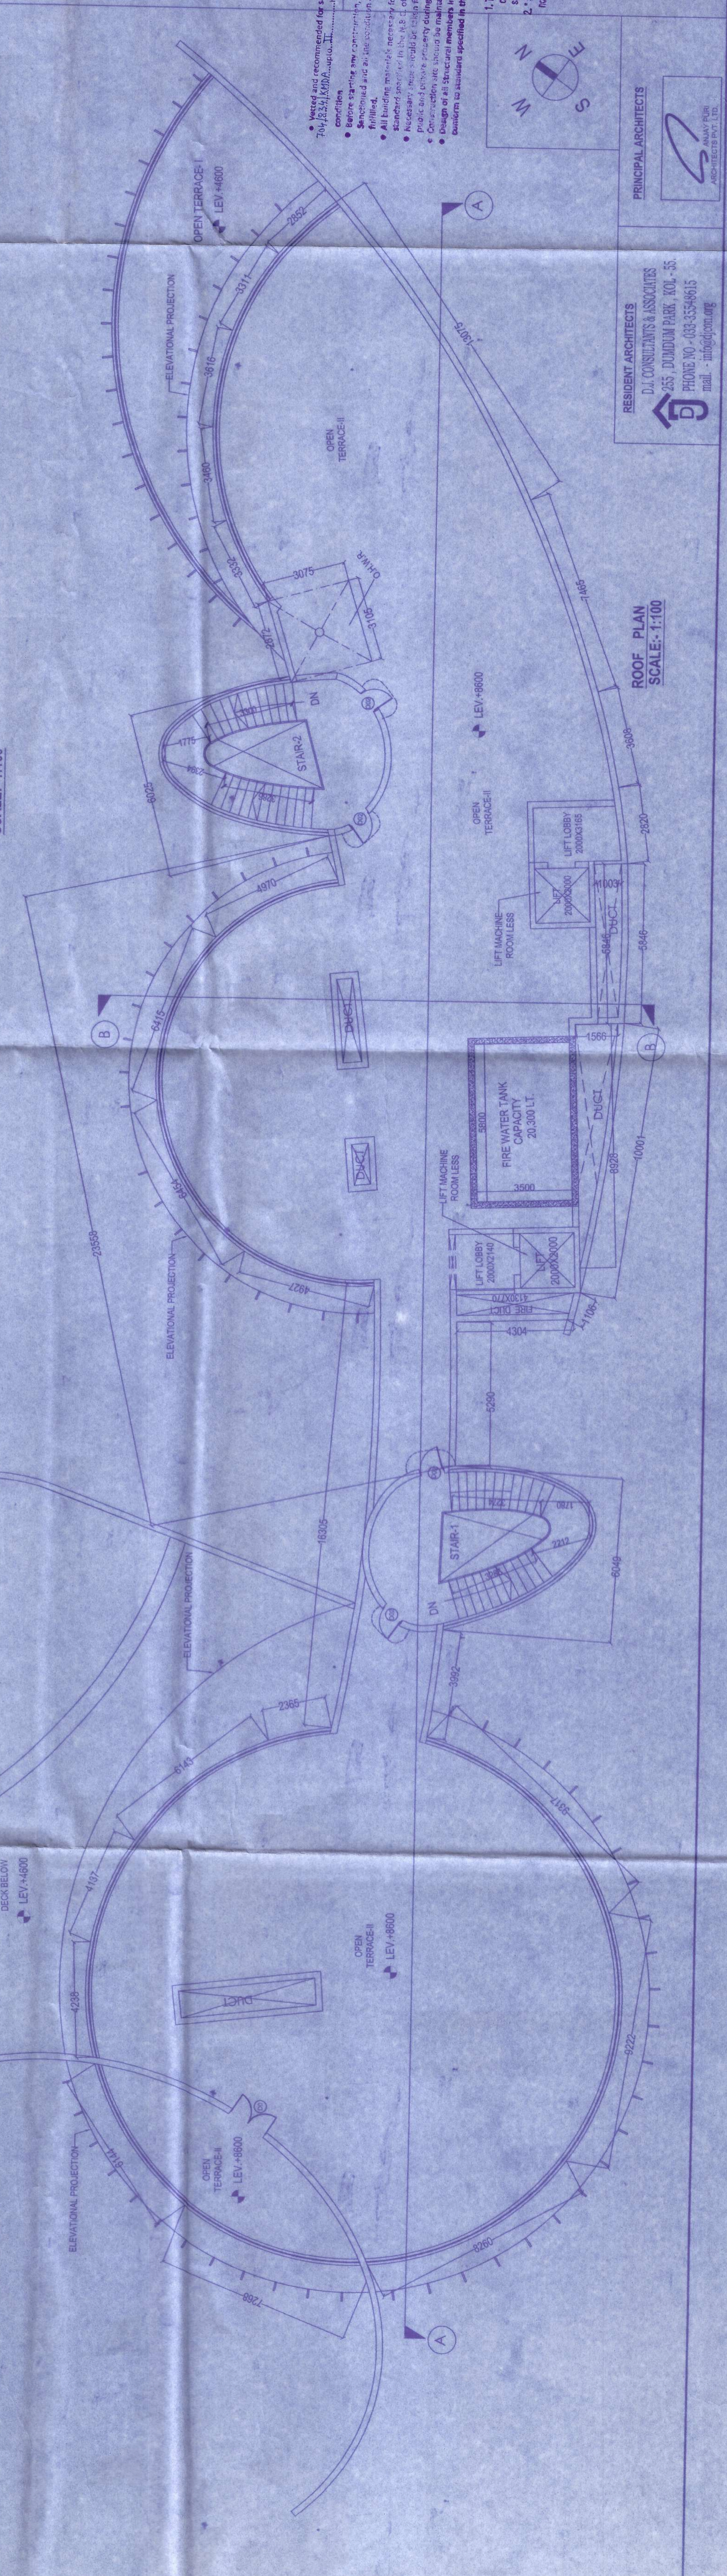

ROOF PLAN SCALE: 1:100

RESIDENT ARCHITECTS
D. CONSULTANTS ASSOCIATES
255, JOYDEBPOUR PARK, KOLKATA-75
PHONE NO. - 033-35596015
mail - info@dcac.in

PRINCIPAL ARCHITECTS
[Logo]

SPACE FOR OFFICE SEAL