


4TH FLOOR PLAN

DOOR WINDOW SCHEDULE		MARK	WIDTH	HEIGHT	SILL	DESCRIPTION
WINDOW SCHEDULE						
W1	1200	1800	0	0	SLIDING WINDOW	
W2	1200	1800	450	0	SLIDING WINDOW	
W3	1000	1100	0	0	SLIDING WINDOW	
W4	800	1100	0	0	SLIDING WINDOW	
W5	800	1100	0	0	SLIDING WINDOW	
DOOR SCHEDULE						
D1	1200	2250	0	0	FLUSH DOOR	
D2	1000	2250	0	0	FLUSH DOOR	
D3	900	2250	0	0	FLUSH DOOR	
D4	750	2250	0	0	FLUSH DOOR	
D5	1200	2250	0	0	DOOR	
D6	1200	2250	0	0	DOOR	
D7	1200	2250	0	0	SLIDING DOOR	
D8	1500	2250	0	0	GLASS DOOR	
D9	1200	2250	0	0	GLASS DOOR	

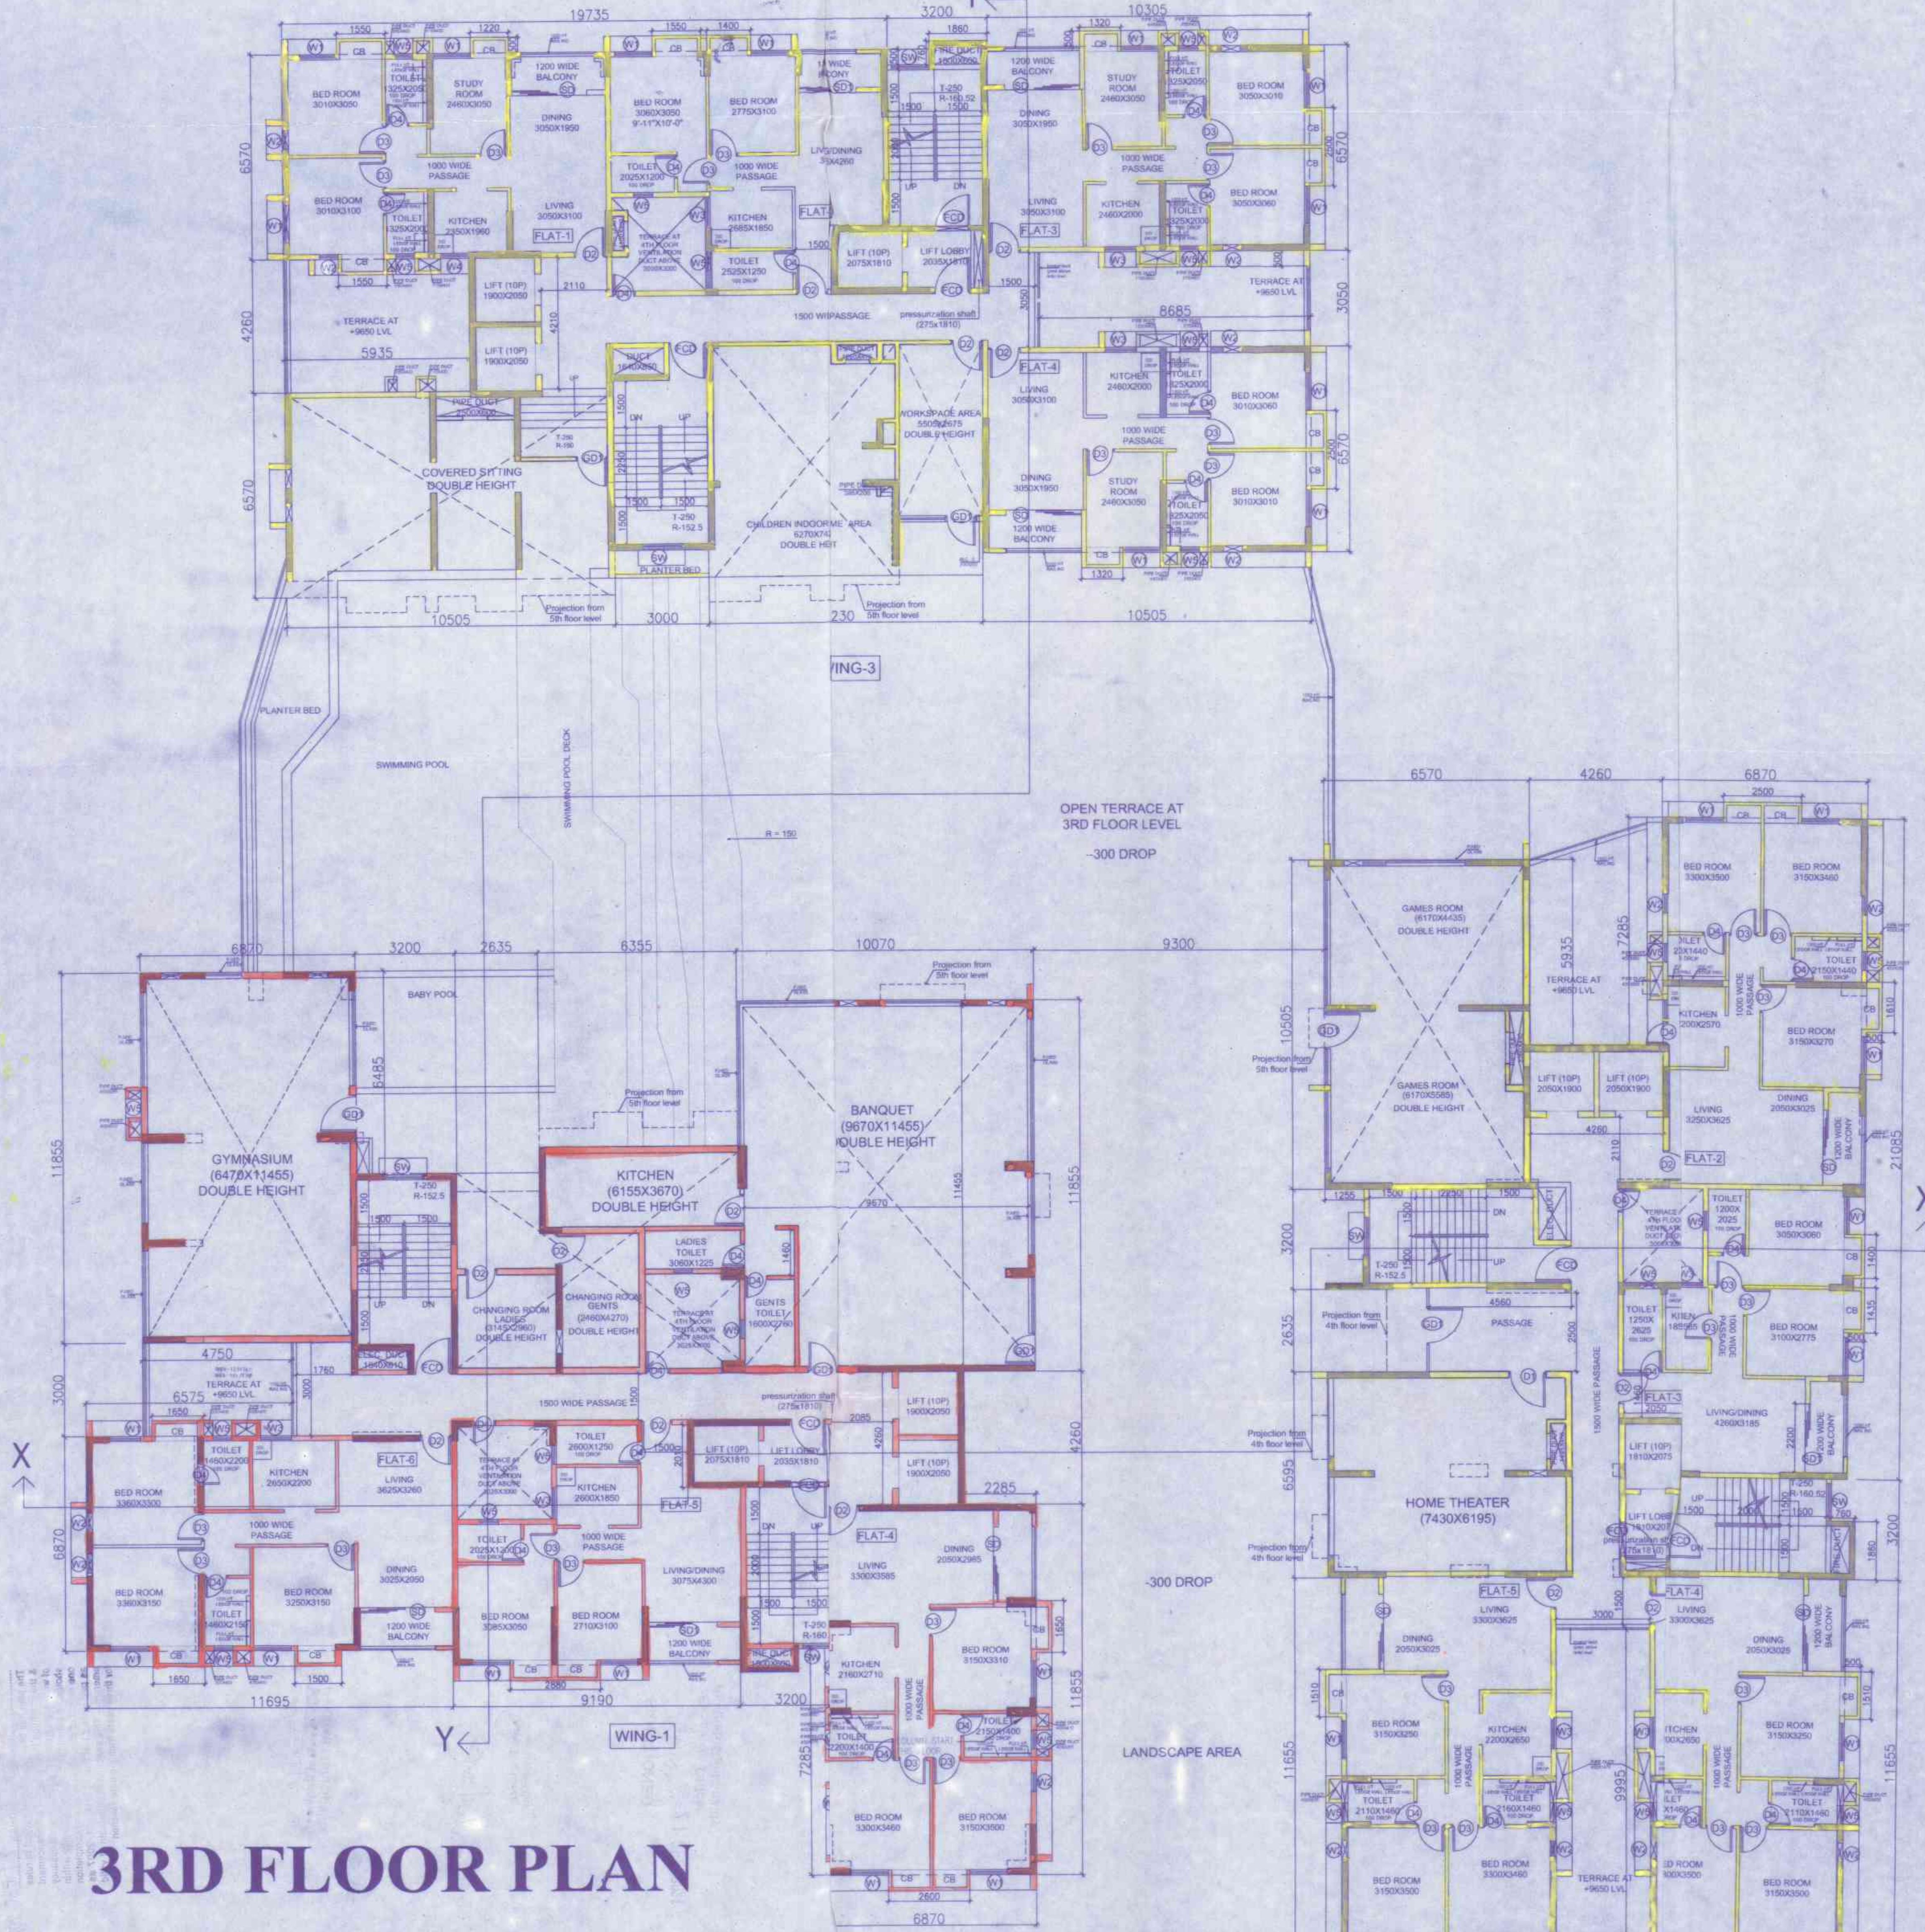

3RD FLOOR PLAN

- NOTES:**
- ALL DIMENSIONS ARE IN MM UNLESS OTHERWISE MENTIONED.
 - ALL EXTERNAL WALLS ARE 200/160 THK & INTERNAL WALLS ARE 100/100 THK. IF NOT STATED IN 1:4 DIMENSION BAND MIGHT.
 - ALL HORIZONTAL PROJECTIONS ARE 100THK & 900 MM PROJECTED.
 - DEPTH OF UNDERGROUND WATER RESERVOIR SHOULD NOT EXCEED THE DEPTH OF FOUNDATION.
 - GRADE OF CONCRETE & GRADE OF STEEL USED ARE M20 & Fe415 RESPECTIVELY.
 - ANY DISCREPANCY IN SCALE, THE WRITTEN DIMENSION SHALL GOVERN.
 - FOR SPECIFICATION OF MATERIALS & WORKMANSHIP, REF. TO B.O.S. TO BE FOLLOWED.
 - OPEN TERRACE WITH LIME TERRACING OF RATIO 2:2:7.
 - DAMP PROOF COURSE TO BE PROVIDED WITH P.C.C. (1:3:4).

CERTIFICATE OF STRUCTURAL REVIEWER

I, THE UNDERSIGNED, HAVE REVIEWED THE FOUNDATION AND SUPERSTRUCTURE OF THE PROPOSED G-106 & G-107 BUILDING AT HOLDING NO. 767/1 B.T. ROAD, WARD NO. 6, MOUDA, AGARPARA, J.L. NO. 11, D.A.S. NOS. 1074, 1075, 1076, 1081, 1082, 1086, 1087, 1088, 1089, POLICE STATION, KHARDA, DISTRICT 24, PARGANAS (NORTH), WEST BENGAL MUNICIPAL BUILDING RULES, 2007 AND ITS AMENDMENTS. I HAVE BEEN PERSONALLY ASSISTED BY THE ARCHITECT AND SUPERVISOR. 

Signature of Structural Reviewer

CERTIFICATE OF OWNER & DEVELOPER:

CERTIFIED THAT I HAVE GONE THROUGH THE BUILDING RULES OF WEST BENGAL MUNICIPAL BUILDING RULES, 2007 AND ITS AMENDMENTS AND UNDERTAKE TO ABIDE BY THOSE RULES DURING & AFTER THE CONSTRUCTION OF THE BUILDING.

Signature of Owner

CERTIFICATE OF STRUCTURAL ENGINEER

I, THE UNDERSIGNED, HAVE REVIEWED THE FOUNDATION AND SUPERSTRUCTURE OF THE PROPOSED G-106 & G-107 BUILDING AT HOLDING NO. 767/1 B.T. ROAD, WARD NO. 6, MOUDA, AGARPARA, J.L. NO. 11, D.A.S. NOS. 1074, 1075, 1076, 1081, 1082, 1086, 1087, 1088, 1089, POLICE STATION, KHARDA, DISTRICT 24, PARGANAS (NORTH), WEST BENGAL MUNICIPAL BUILDING RULES, 2007 AND ITS AMENDMENTS. I HAVE BEEN PERSONALLY ASSISTED BY THE ARCHITECT AND SUPERVISOR. I HAVE BEEN PERSONALLY ASSISTED BY THE ARCHITECT AND SUPERVISOR.

Signature of Structural Engineer

CERTIFICATE OF ARCHITECT

I, THE UNDERSIGNED, HAVE PREPARED THE PLANS, ELEVATIONS AND SECTIONS AND OTHER STRUCTURAL DETAILS OF THE PROPOSED G-106 & G-107 BUILDING AT HOLDING NO. 767/1 B.T. ROAD, WARD NO. 6, MOUDA, AGARPARA, J.L. NO. 11, D.A.S. NOS. 1074, 1075, 1076, 1081, 1082, 1086, 1087, 1088, 1089, POLICE STATION, KHARDA, DISTRICT 24, PARGANAS (NORTH), WEST BENGAL MUNICIPAL BUILDING RULES, 2007 AND ITS AMENDMENTS. I HAVE BEEN PERSONALLY ASSISTED BY THE ARCHITECT AND SUPERVISOR. I HAVE BEEN PERSONALLY ASSISTED BY THE ARCHITECT AND SUPERVISOR.

Signature of Architect

PROJECT NAME:
PROPOSED G-106 (3 BLOCKS) & G-107 (1 BLOCK) BUILDING UNDER PANNAHATI MUNICIPALITY, AT HOLDING NO. 767/1 B.T. ROAD, WARD NO. 6, MOUDA, AGARPARA, J.L. NO. 11, D.A.S. NOS. 1074, 1075, 1076, 1081, 1082, 1086, 1087, 1088, 1089, POLICE STATION, KHARDA, DISTRICT 24, PARGANAS (NORTH)

TITLE:
3RD & 4TH FLOOR PLAN

SCALE:
SCALE: DRAWN BY: CHECKED BY: DATE: NO.

ARCHITECT:
MAHESWARI & ASSOCIATES.
37A, BAKER ROAD, 2ND FLOOR
ALPUR, KOLKATA - 700 027
www.architects.com

367. Date: **21 DEC 2021**
The plan has been sanctioned subject to rules & the condition that Notice of commencement of work and certificate of completion/occupancy should be submitted to the municipality within one month of commencement and completion as per Rule 21 of the W.B. M. Act, 2007 as amended. This sanction shall remain valid for three years from the date sanction

Signature
Sub Assistant Engineer
Panihat Municipal

Signature
Asst. Engineer
Panihat Municipality

SANCTIONED
Signature
Executive Officer
Panihat Municipality
21 DEC 2021