


SECTION AT V-V

SCALE:-1:50

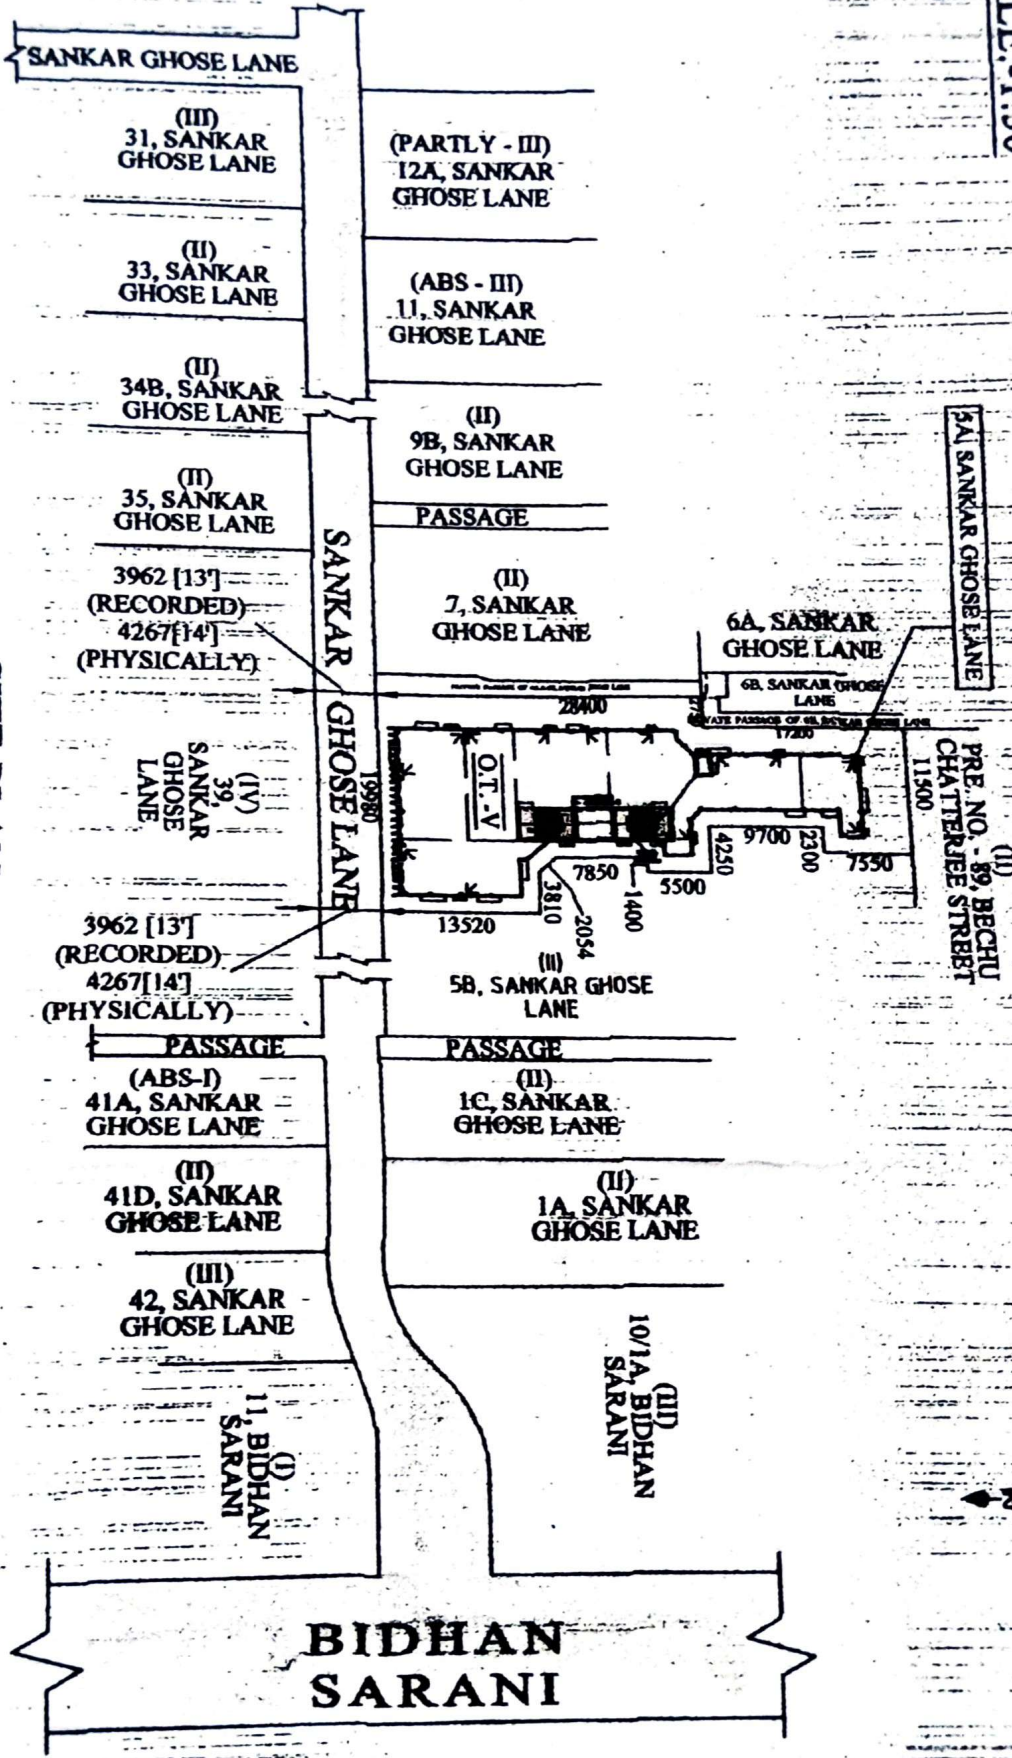

SITE PLAN
SCALE : 1:600

DREAM HOUSE CONSTRUCTIONS
[Signature]
Partner