


## 1ST, 3RD & 4TH FLOOR PLAN

SCALE :- 1" = 8'-0"

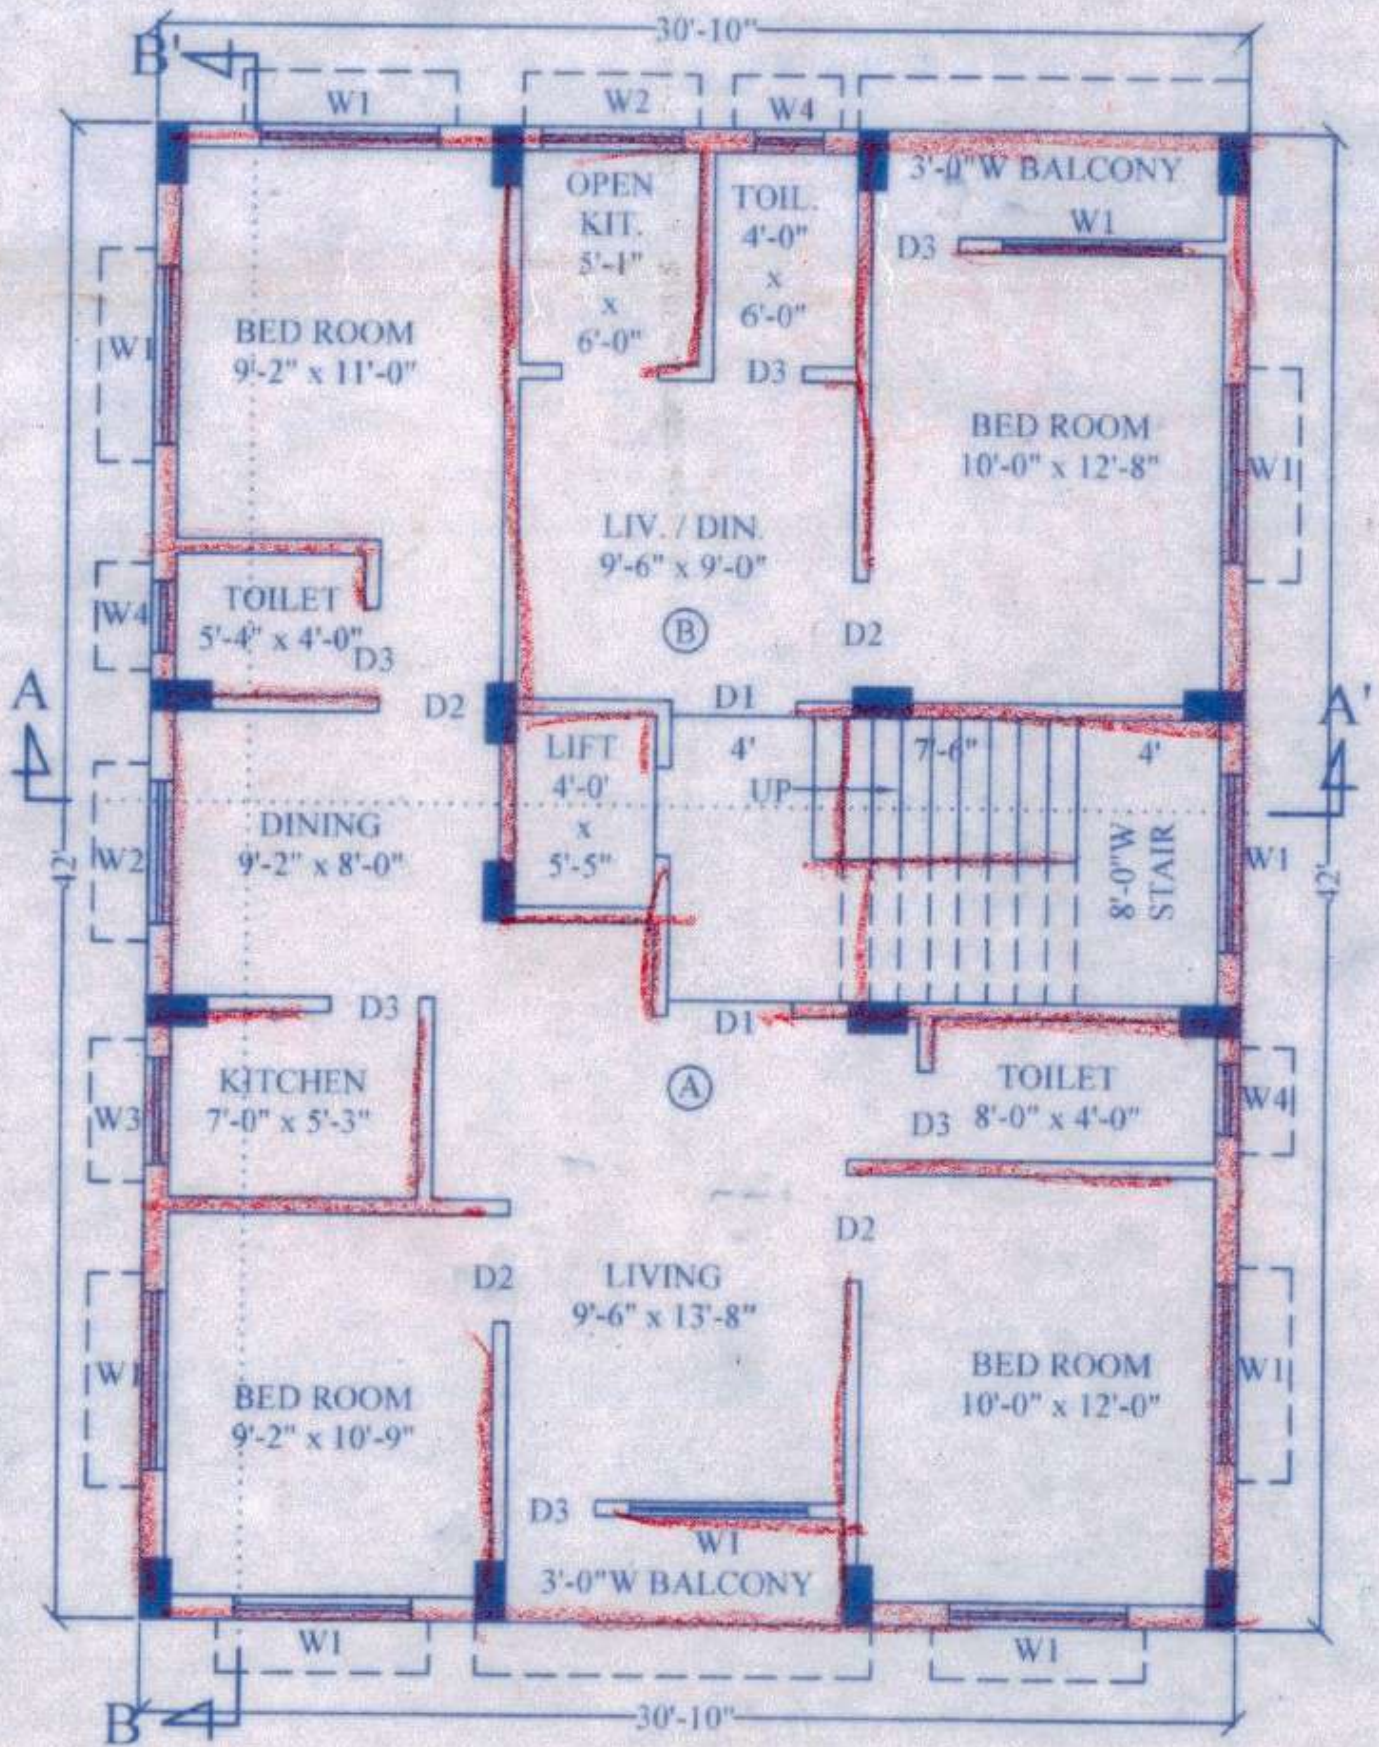

## 2ND FLOOR PLAN

SCALE :- 1" = 8'-0"