


FRONT SIDE ELEVATION
SCALE: 1:100

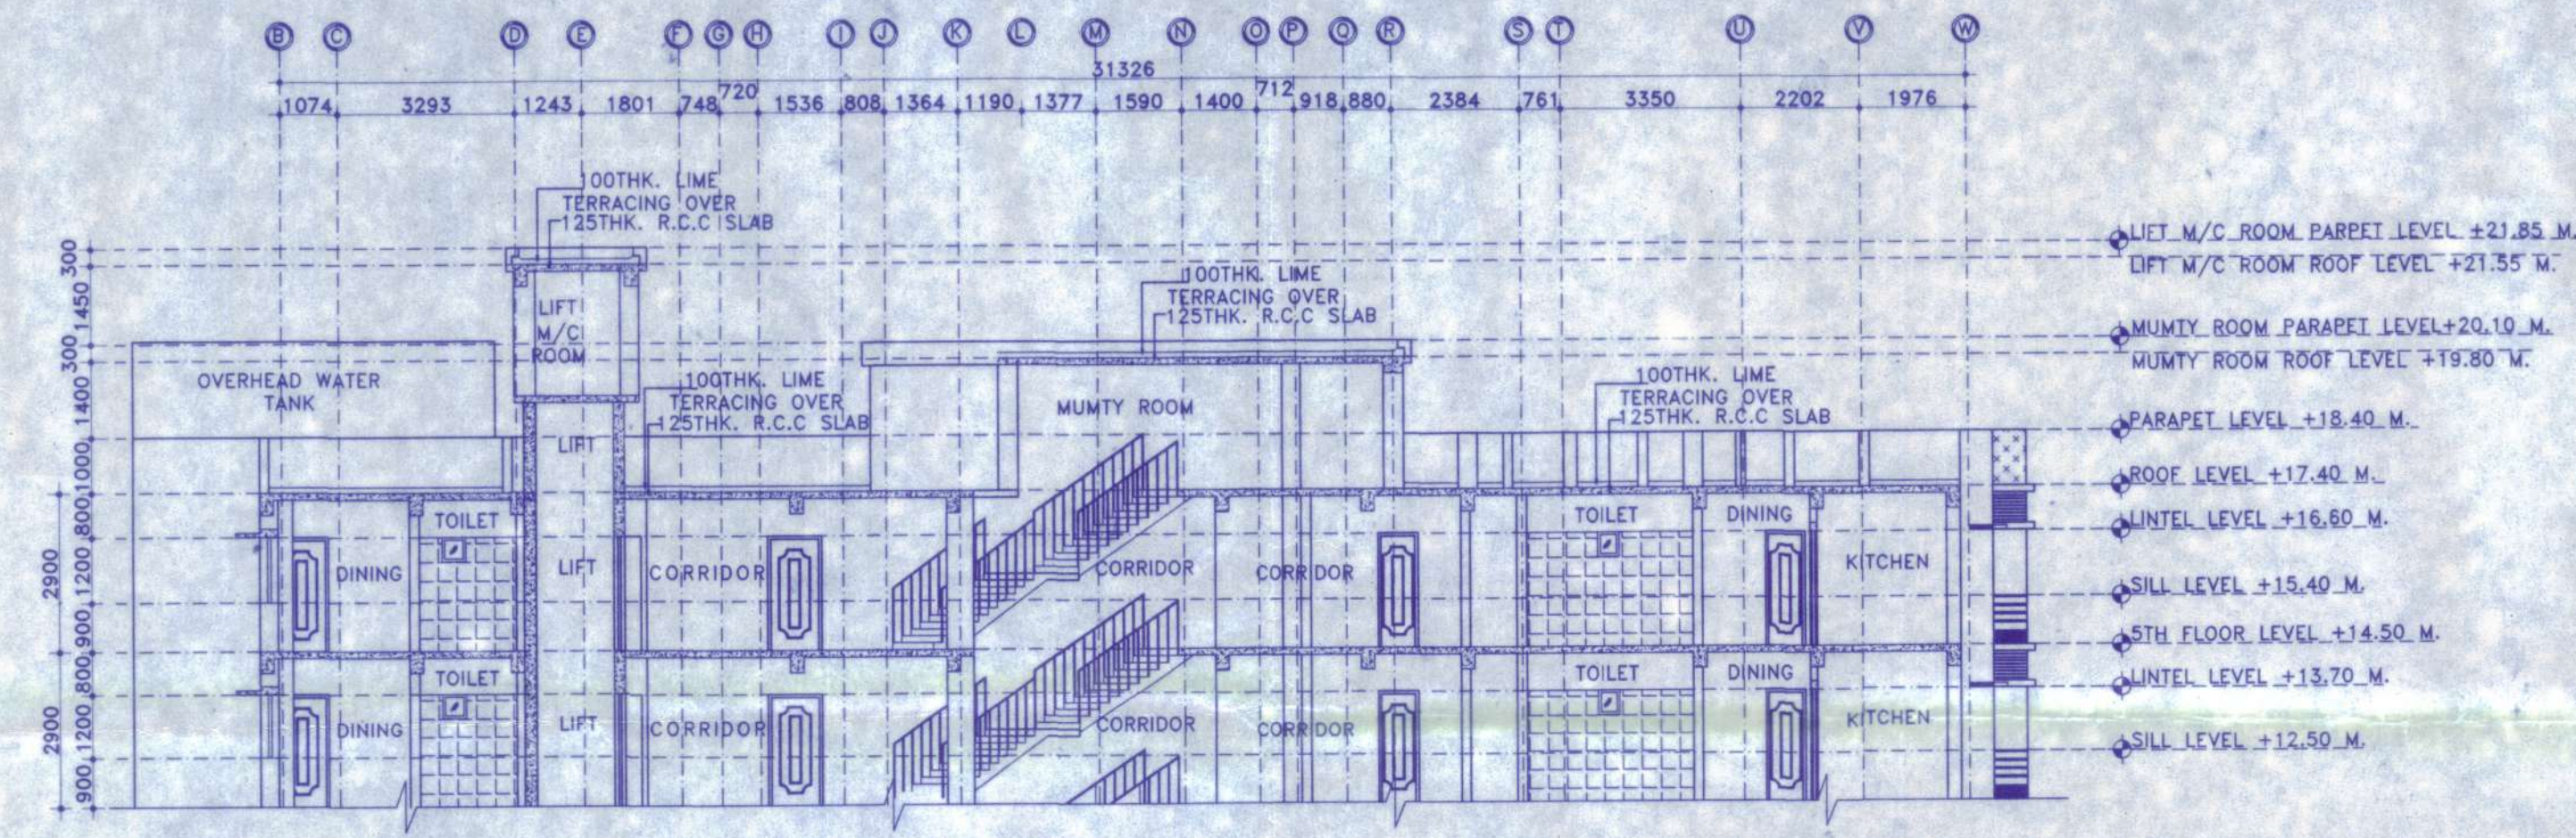

SECTION:- A-B
SCALE: 1:100

SCHEDULE OF DOOR & WINDOW:-

MARK	SIZE	DESCRIPTION
D1	1000X2100	FULLY PNL
D2	900X2100	FULLY PNL
D3	750X2100	FULLY PNL
W	1800X1200	SLIDING WINDOW
W1	1500X1200	SLIDING WINDOW
W2	1000X1200	SLIDING WINDOW
V	600X450	UPVC MOVABLE VENTILATOR
V1	VENTILATION FOR STAIR CASE.	

PROJECT NAME:-
PLAN OF PROPOSED 4TH FLOOR & 5TH FLOOR RESIDENTIAL BUILDING OF FIJAX CONSTRUCTION PVT.LTD REPRESENTED BY ITS DIRECTOR MANOAR HOSSAIN MANDAL S/O- MOHIRUDDIN MANDAL R.S PLOT NO-1122, L.R. PLOT NO-790,789,KHATIAN NO-6929,6951,6925,7349 J.L. NO-89 WOUZA: -ADHYANAGAR, DIST-MURSHIDABAD, PIN-742101.

- NOTES :-**
- ALL DIMENSIONS ARE IN M.M. AND ALL LEVEL ARE IN M.
 - WRITTEN DIMENSIONS MUST BE FOLLOWED
 - ALL EXTERNAL WALLS 250THK. & INTERNAL WALLS 125THK. UNLESS OTHERWISE MENTIONED.
 - ALL MASONRY WORKS ARE BOUNDED BY CEMENT MORTAR (1:6) & (1:4).
 - EXTERNAL PLASTER IS 25THK. & INTERNAL PLASTER IS 12MM.THK.
 - ALL CONC. GRADE IS M25 & AND GRADE OF STEEL FE-500
 - 250THK. BRICK WORK IN 1:6 MORTAR
 - 125THK. & 75THK. BRICK WORK IN 1:4 MORTAR
 - 150 WIDE SURFACE DRAIN SHOULD BE PROVIDED ALL ROUND THE BUILDING.
 - 25% OF THE BUILDING TO BE CONSTRUCTED USING FLY-ASH BRICKS

AREA CALCULATION:-

LAND AREA	PLINTH AREA	
687.90 SQ.M.	FOURTH FLOOR	468.59 SQ.M.
17.00 Decimal	FIFTH FLOOR	468.59 SQ.M.

SIGNATURE OF ENGINEER:-

S.A.B.
Berhampore Municipality
SANCTIONED

Manoar Hossain Mandal
Vice-Chairman
Berhampore Municipality
Sanctioned vide Ref No. 188
Date: 13/07/2022
Sanctioned is valid for 3
years only.
Completion report must be
submitted after completion
of work.
Lic No. 18.PM1631AMC.DM
DCE, B.TECH, G.I.D.S. DM
Contact No. 933322




SIGNATURE OF DEVELOPER/OWNER

FIJAX CONSTRUCTION PVT.LTD.
Manoar Hossain Mandal
DIRECTOR


TITLE:-
4TH TO 5TH FLOOR PLAN, ROOF PLAN,
FRONT SIDE ELEVATION, SECTION A-B.

REV-00

DATE : 08.03.2022
SCALE : 1:100
PROJECT NAME:-
SHEET NO:- GIDS/4TH TO 5TH/ARCH-01/01

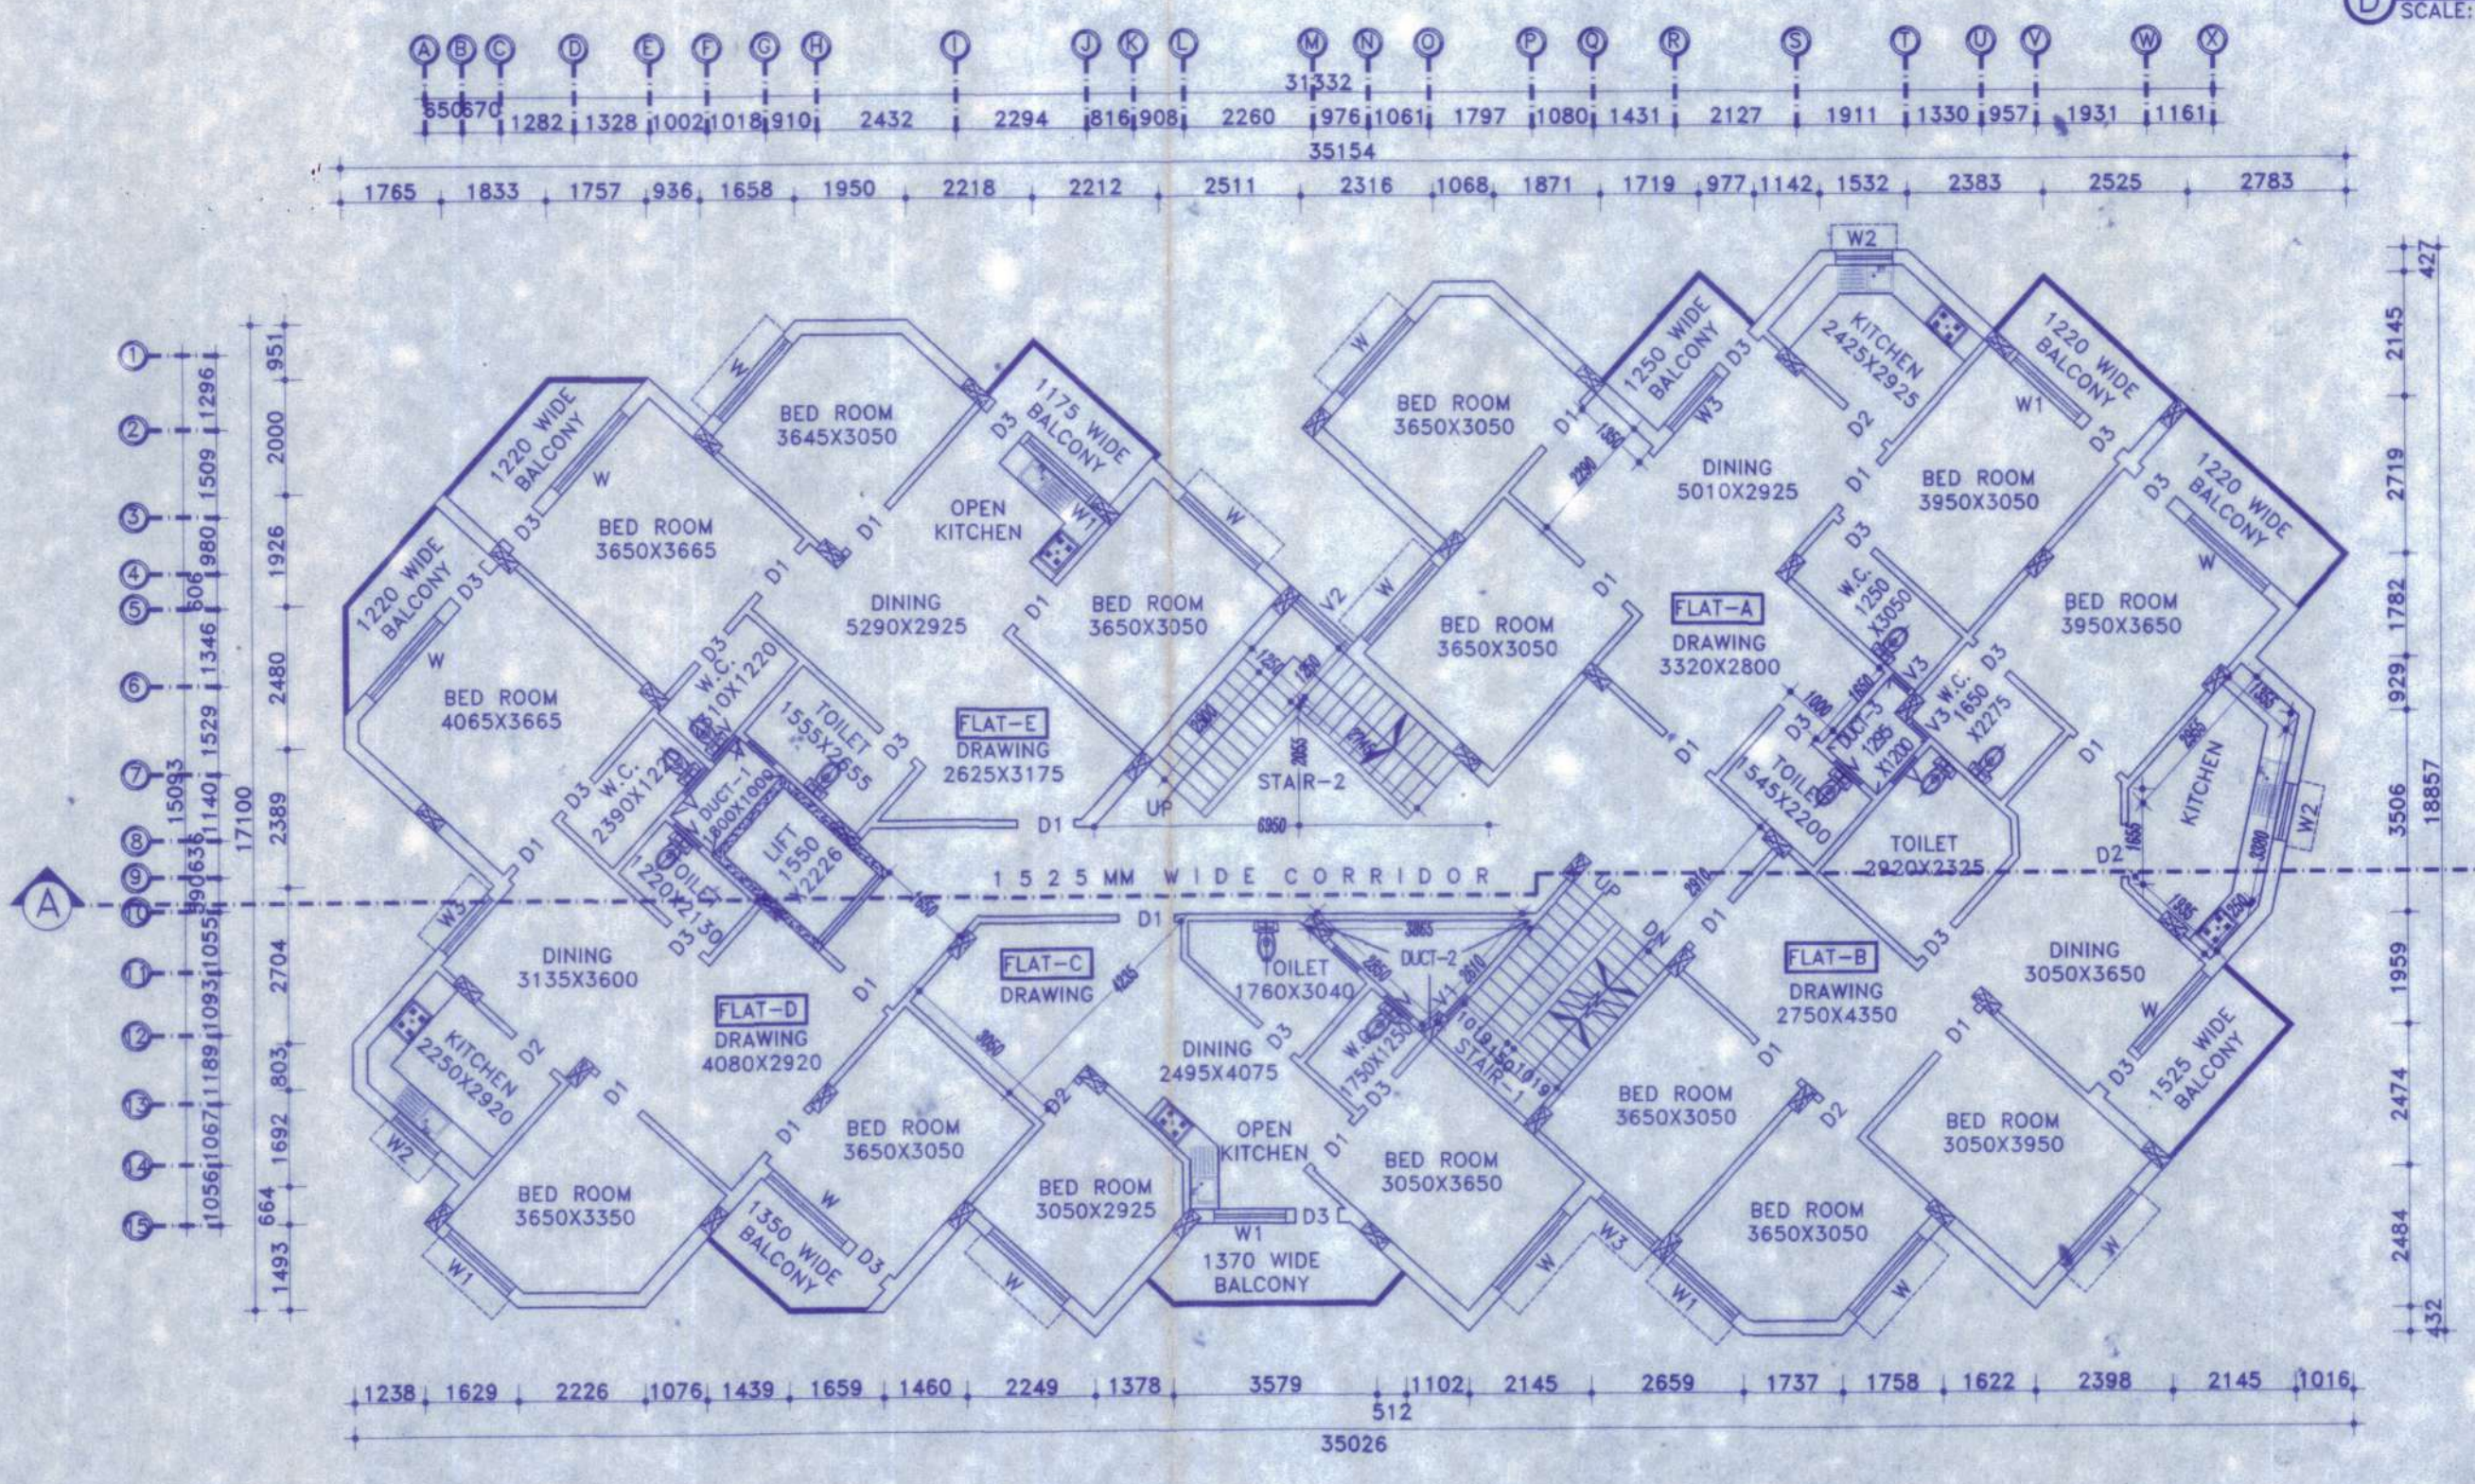

4TH TO 5H FLOOR PLAN
SCALE: 1:100

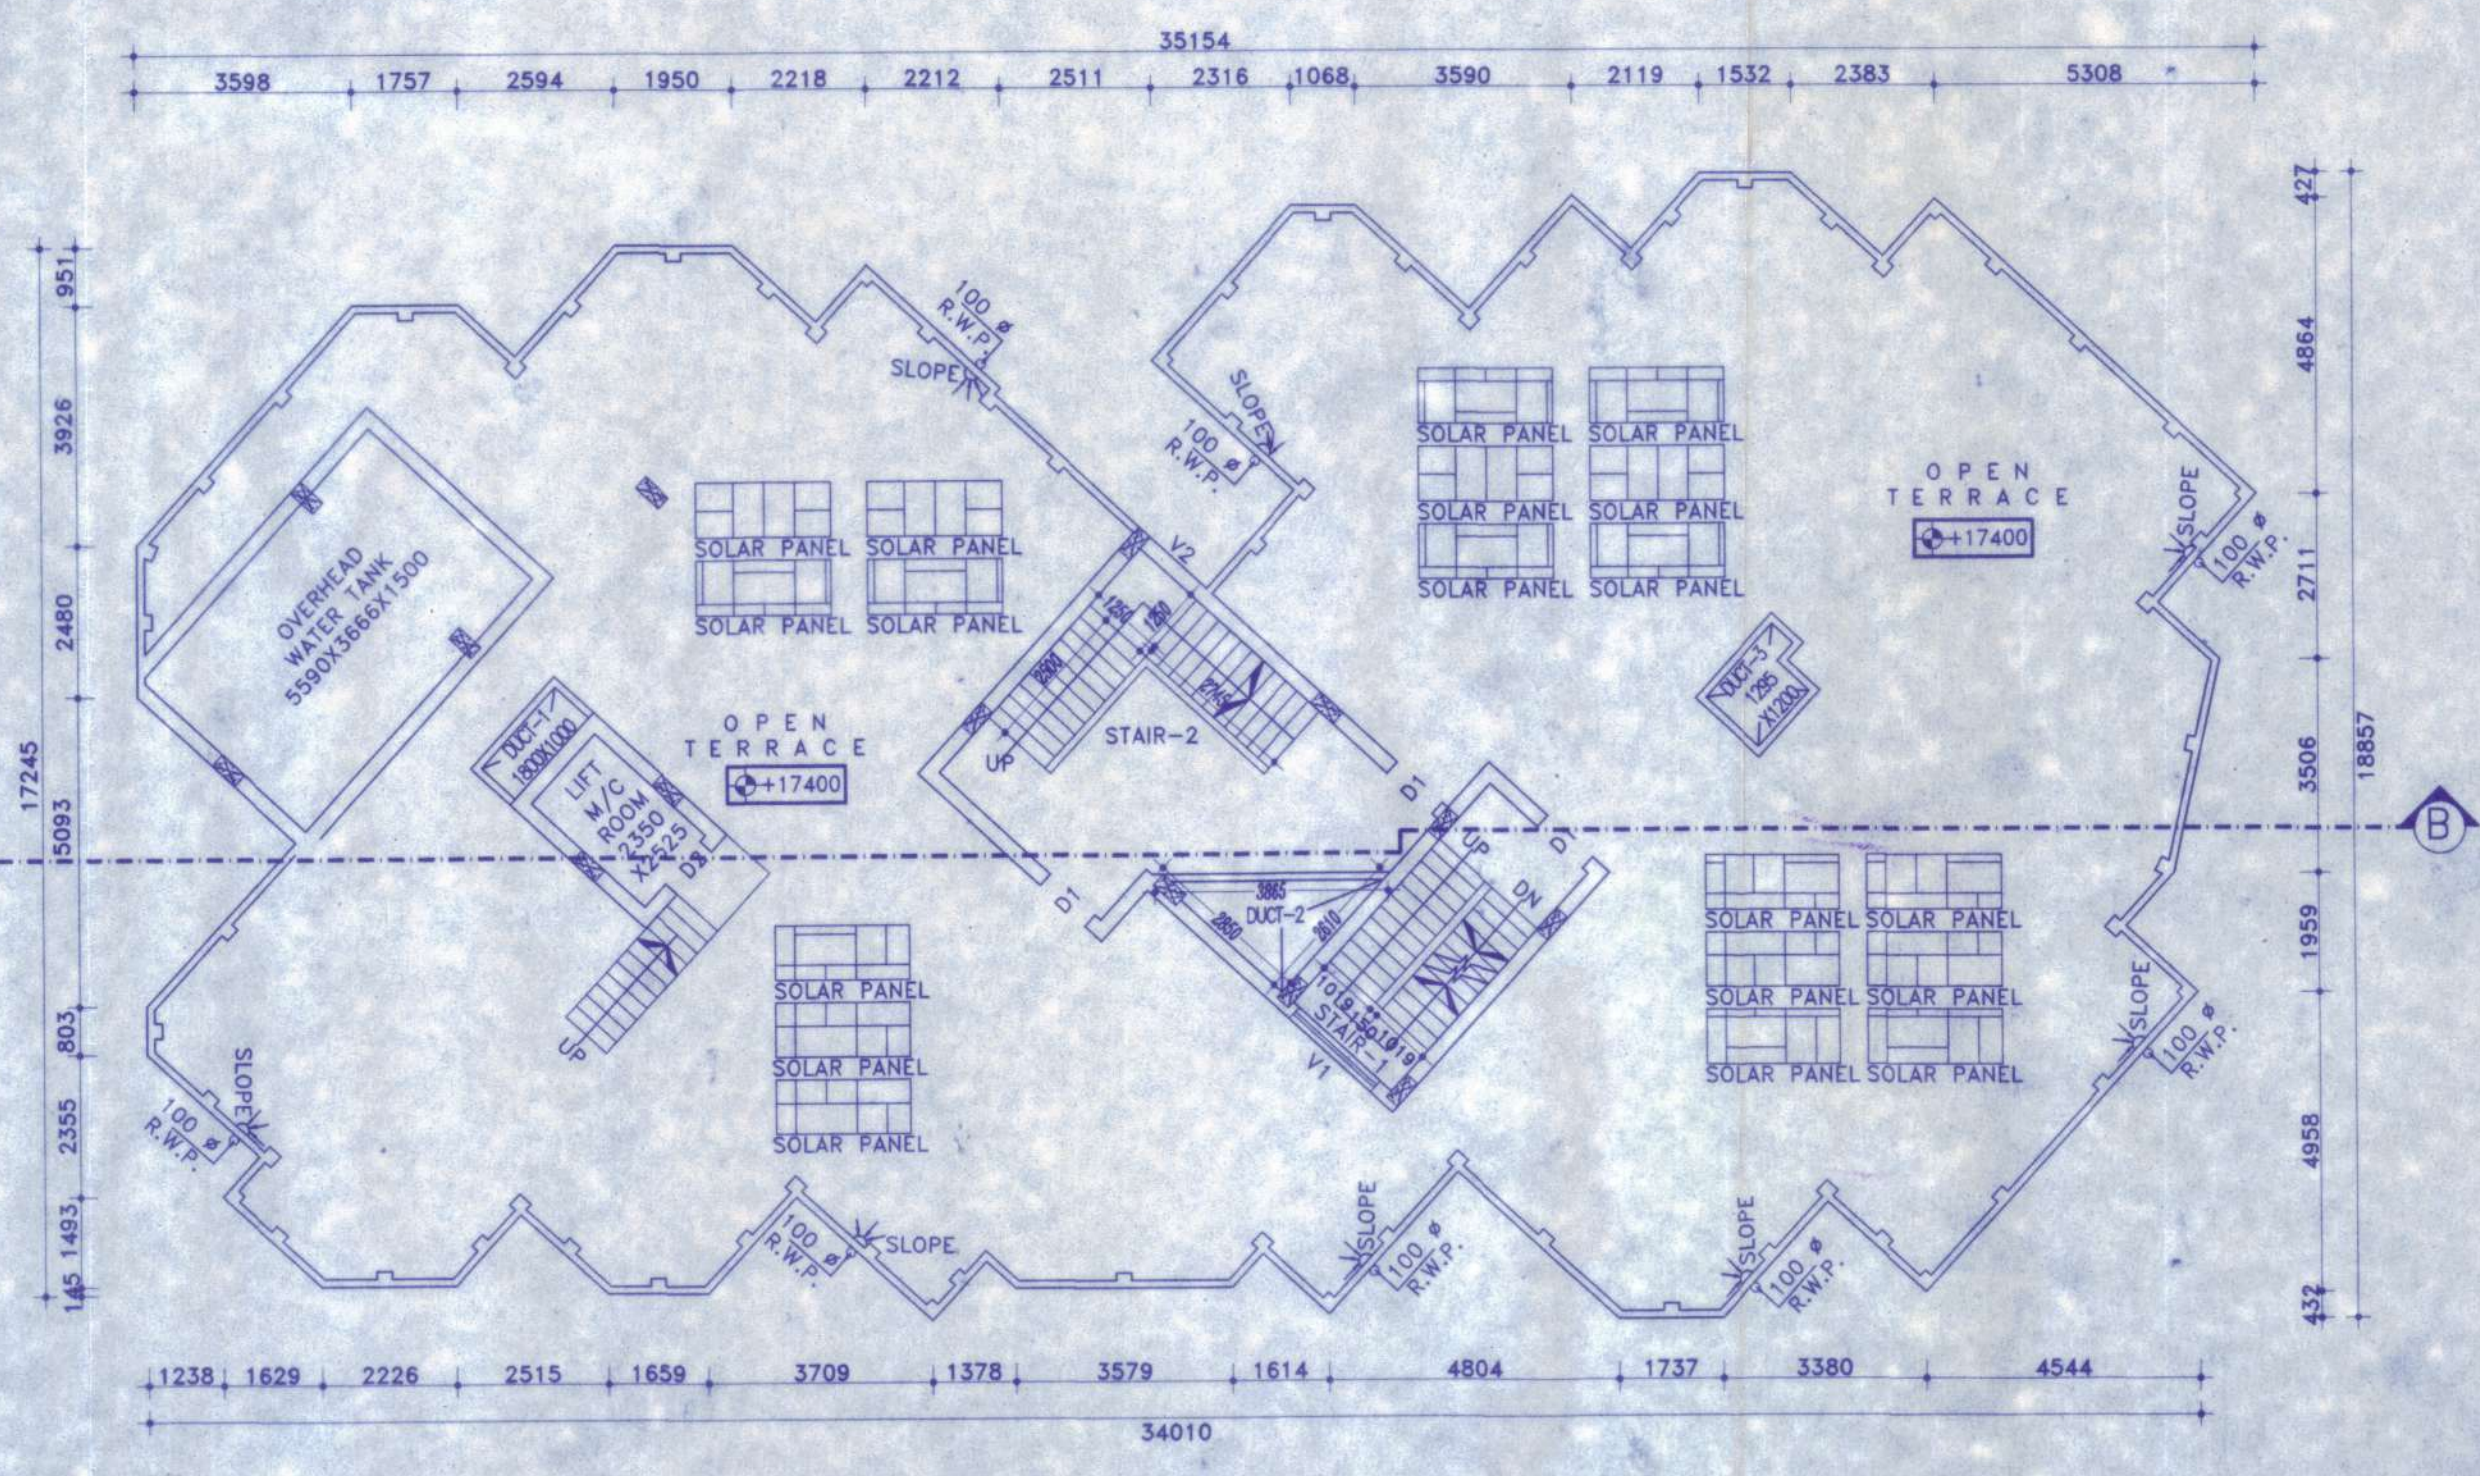

ROOF PLAN
SCALE: 1:100

