

SCHEDULE OF DOOR				SCHEDULE OF WINDOW			
MKD	WIDTH	HEIGHT	REMARKS	MKD	WIDTH	HEIGHT	REMARKS
D	1000	2100	PANEL DOOR	W	1500	1200	WOODEN GLAZED
D1	900	2100	PANEL DOOR	W1	1200	1200	WOODEN GLAZED
D2	750	2100	PANEL DOOR	W2	600	450	WOODEN GLAZED

AREA CALCULATION

1. PLOT AREA (AS PER DEED)..... 606.652 SQM.
- 1A. PLOT AREA (AS PER MEASUREMENT)..... 606.411 SQM.
2. PER. GROUND COVERAGE (50%) 303.206 SQM.
3. PROP. GROUND COVERAGE (49.988%) 303.136 SQM.
4. PROPOSED GROUND FLOOR AREA..... 303.136 SQ.M.
5. PROPOSED FIRST FLOOR AREA..... 303.136 SQ.M.
6. PROPOSED SECOND FLOOR AREA..... 303.136 SQ.M.
7. PROPOSED THIRD FLOOR AREA..... 303.136 SQ.M.
9. TOTAL FLOOR AREA..... 1212.544 SQ.M.
10. OPEN SITE AREA..... 303.275 SQM.

ROAD WIDTH..... 3.660 M. WIDE ROAD ON NORTH & WEST SIDE.

ALL DIMENSIONS ARE IN MM, UNLESS OTHERWISE NOTED
ONLY WRITTEN DIMENSIONS SHOULD BE STRICTLY FOLLOWED

NOTES/SPECIFICATION

ALL PLASTER WORK SHOULD BE DONE BY SAND CEMENT MORTAR

1. IN INTERNAL WALL 1:6 MIX, 19 M.M. THK.
2. IN EXTERNAL WALL 1:5 MIX, 12 M.M. THK.
3. IN ALL WORK 1:4 MIX, 6 M.M. THK.

ALL BRICK WORK SHOULD BE DONE BY SAND CEMENT MORTAR

1. FOR 200 THK. WALL 1:6 MIX.
2. FOR 125 THK. WALL 1:5 MIX.
3. FOR 75 THK. WALL 1:4 MIX WITH WIRE MESH.

ALL & WINDOW FRAME SHOULD BE DONE BY SAL WOOD & SHUTTER WELL BE OF GAMARI



ARCHITECTURAL DETAILS				
DATE:-	SCALE	DRAWN BY:-	SHEET NO:-	DRAWING NO:-

ARCHITECTURAL DETAILS OF PROPOSED G+III STORIED RESIDENTIAL BUILDING OF 1) SMT. D. VASANTI W/O D. SRINIVAS RAO, 2) SRI D. SHANKAR RAO S/O D. APPA RAO & 3) SRI T.V. NATARAJAN S/O T.S. VISWANATHAN AT MOUZA- TALJULL, WARD NO.- 28, HOLDING NO.- 423/34, J.L. NO.- 239, R.S. PLOT NO.- 506(P), L.R. PLOT NO.- 617(P), 618(P), 621(P), KHATIAN NO.- 1098, 1099, 1163, P.S.- KHARAGPUR, DIST.- PASCHIM MEDINIPUR, UNDER KHARAGPUR MUNICIPALITY.


SIG OF STRUCTURAL ENGINEER

SIG OF GEO-TECHNICAL ENGINEER


SIG OF ARCHITECT/ L.B.S.

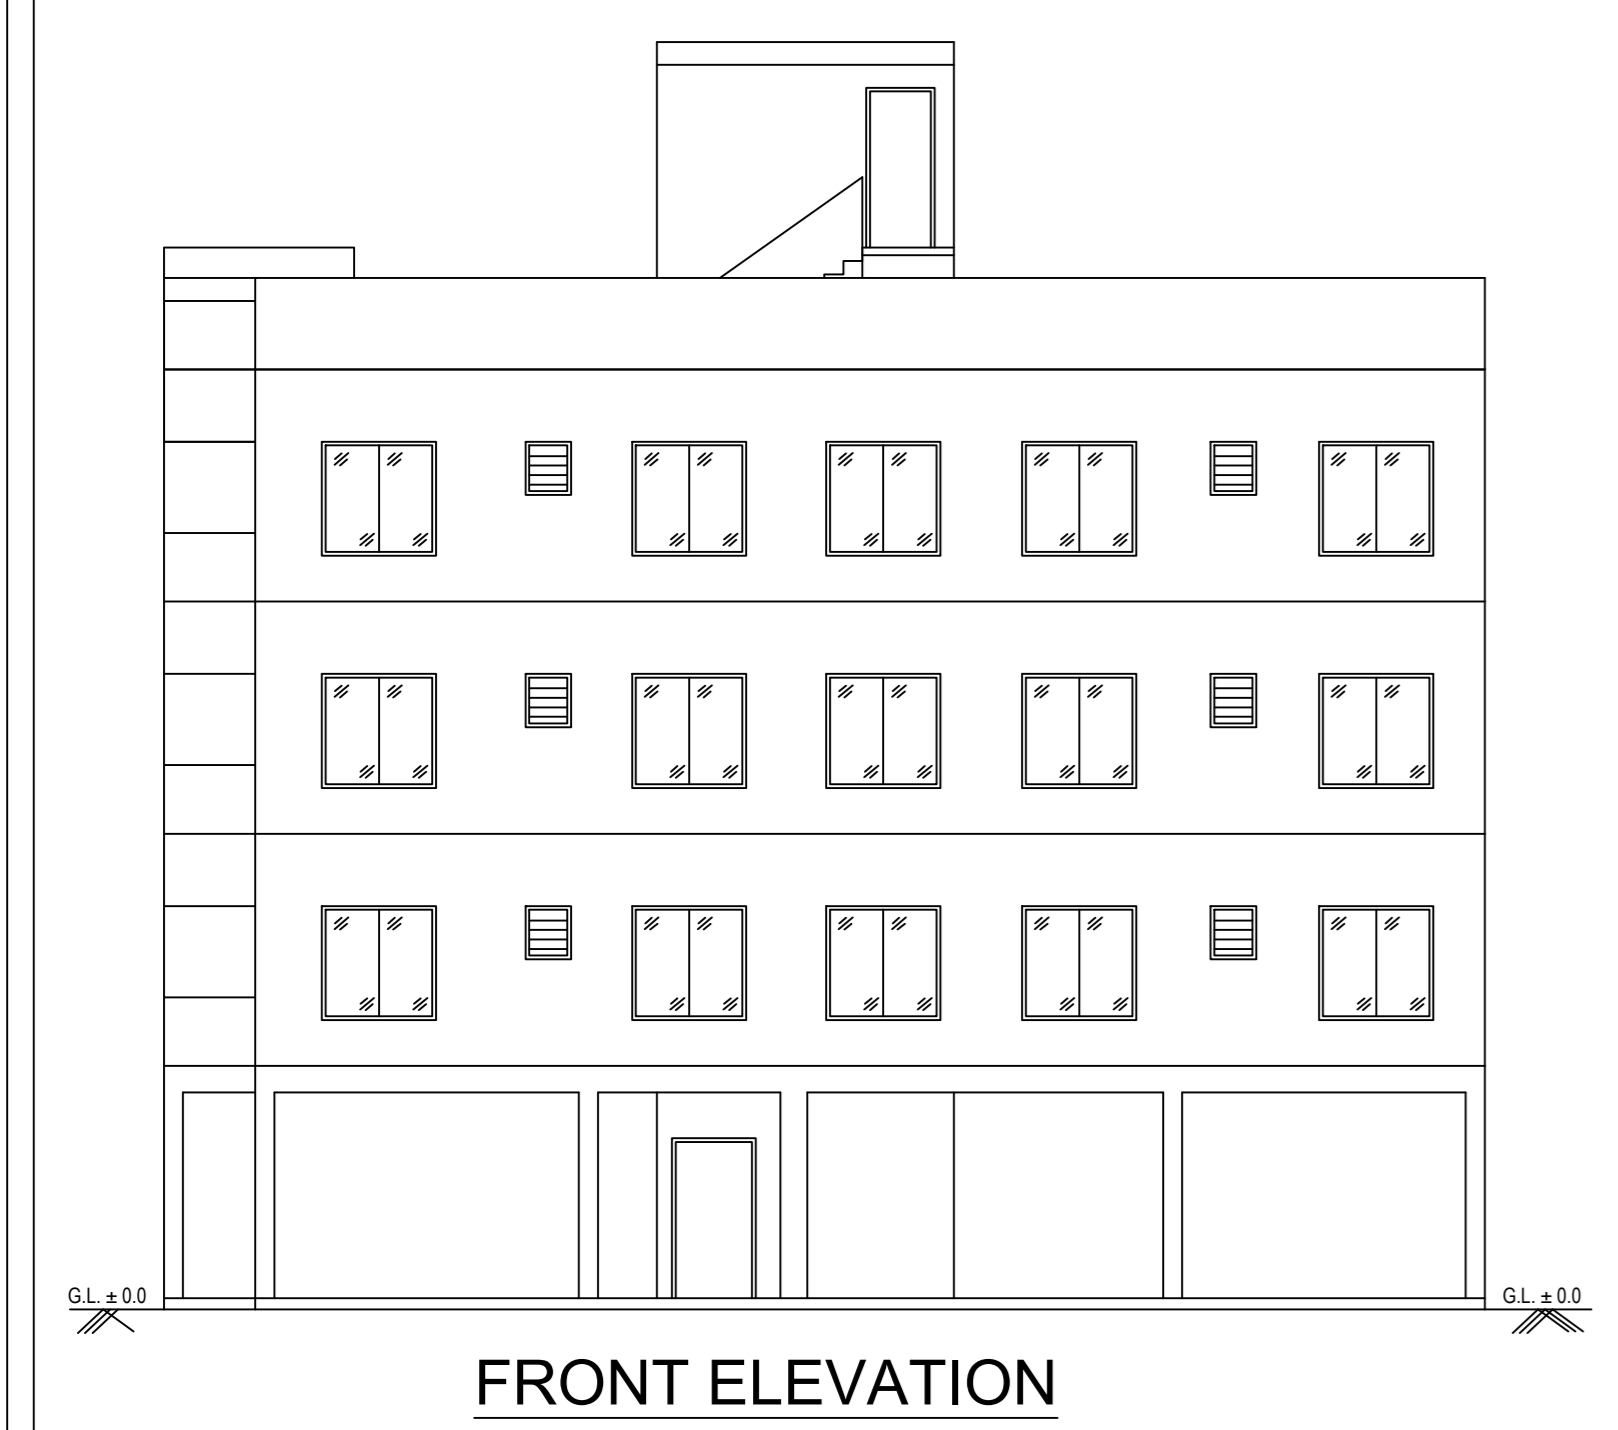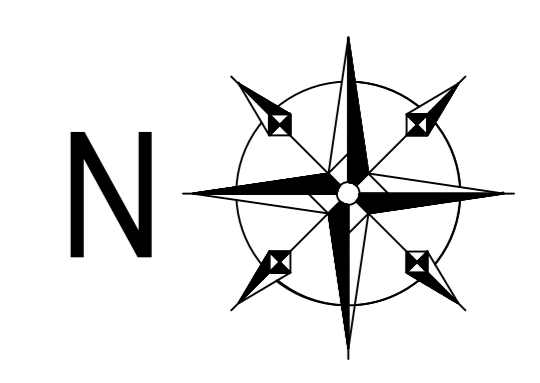

FRONT ELEVATION

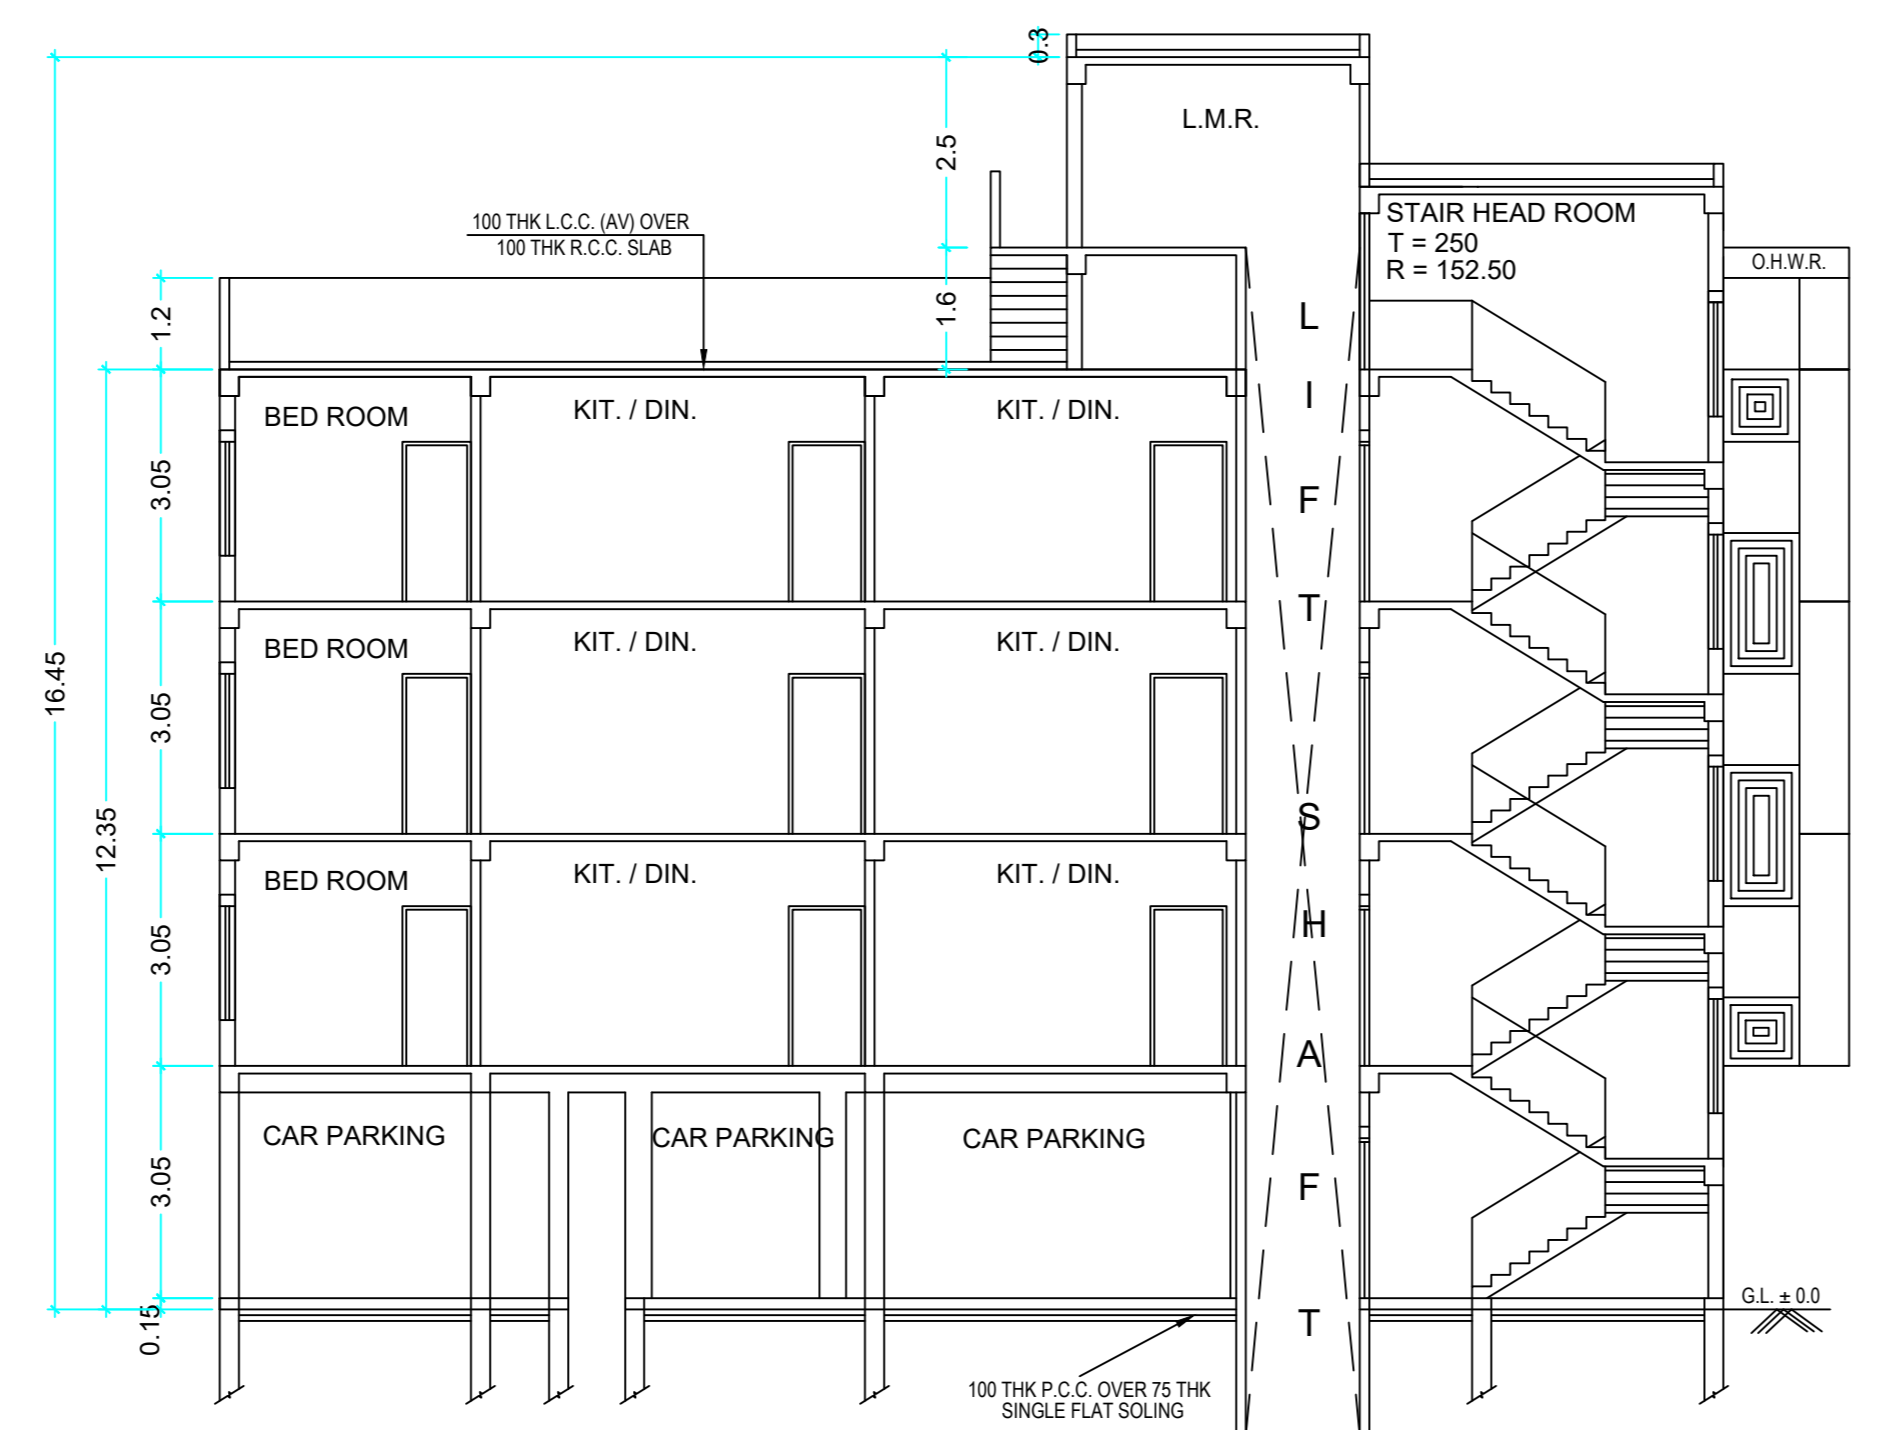


SECTION AT :- A - A

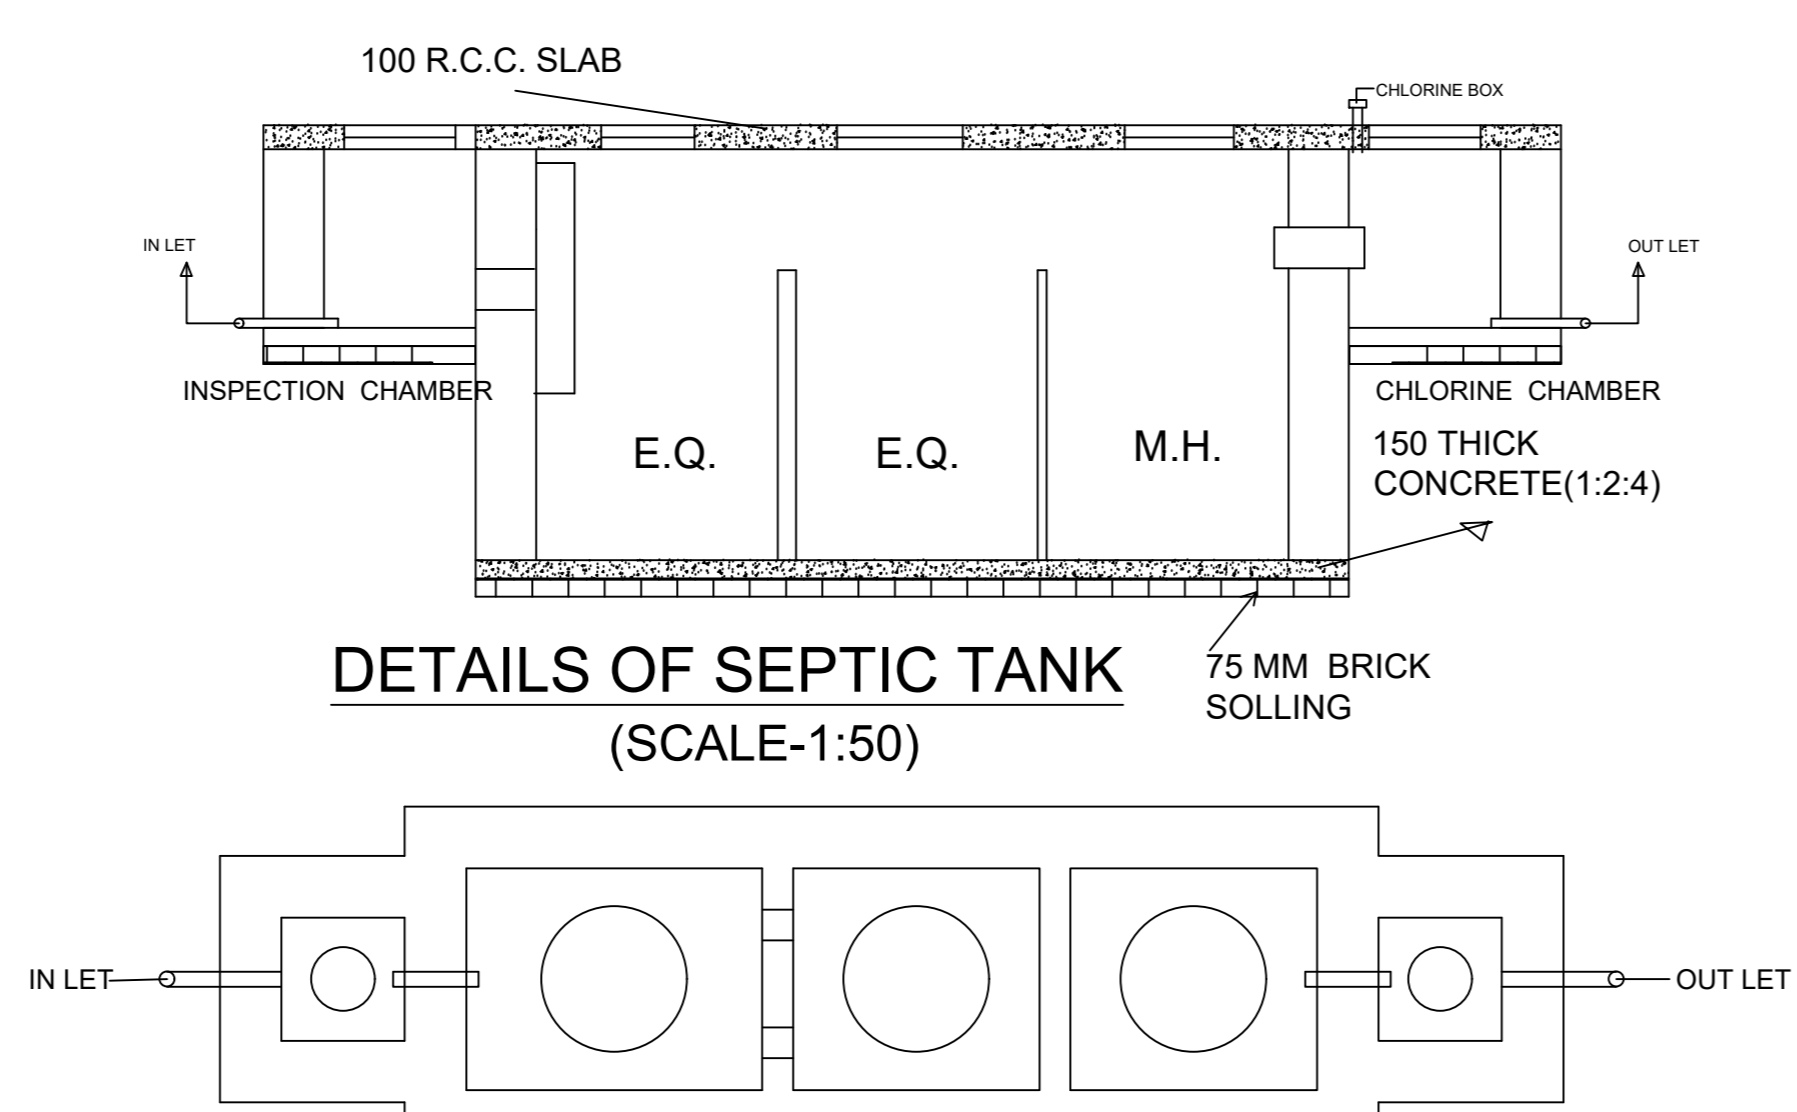


DETAILS OF SEPTIC TANK (SCALE-1:50)




SEPTIC TANK FOR 120 NOS. USERS

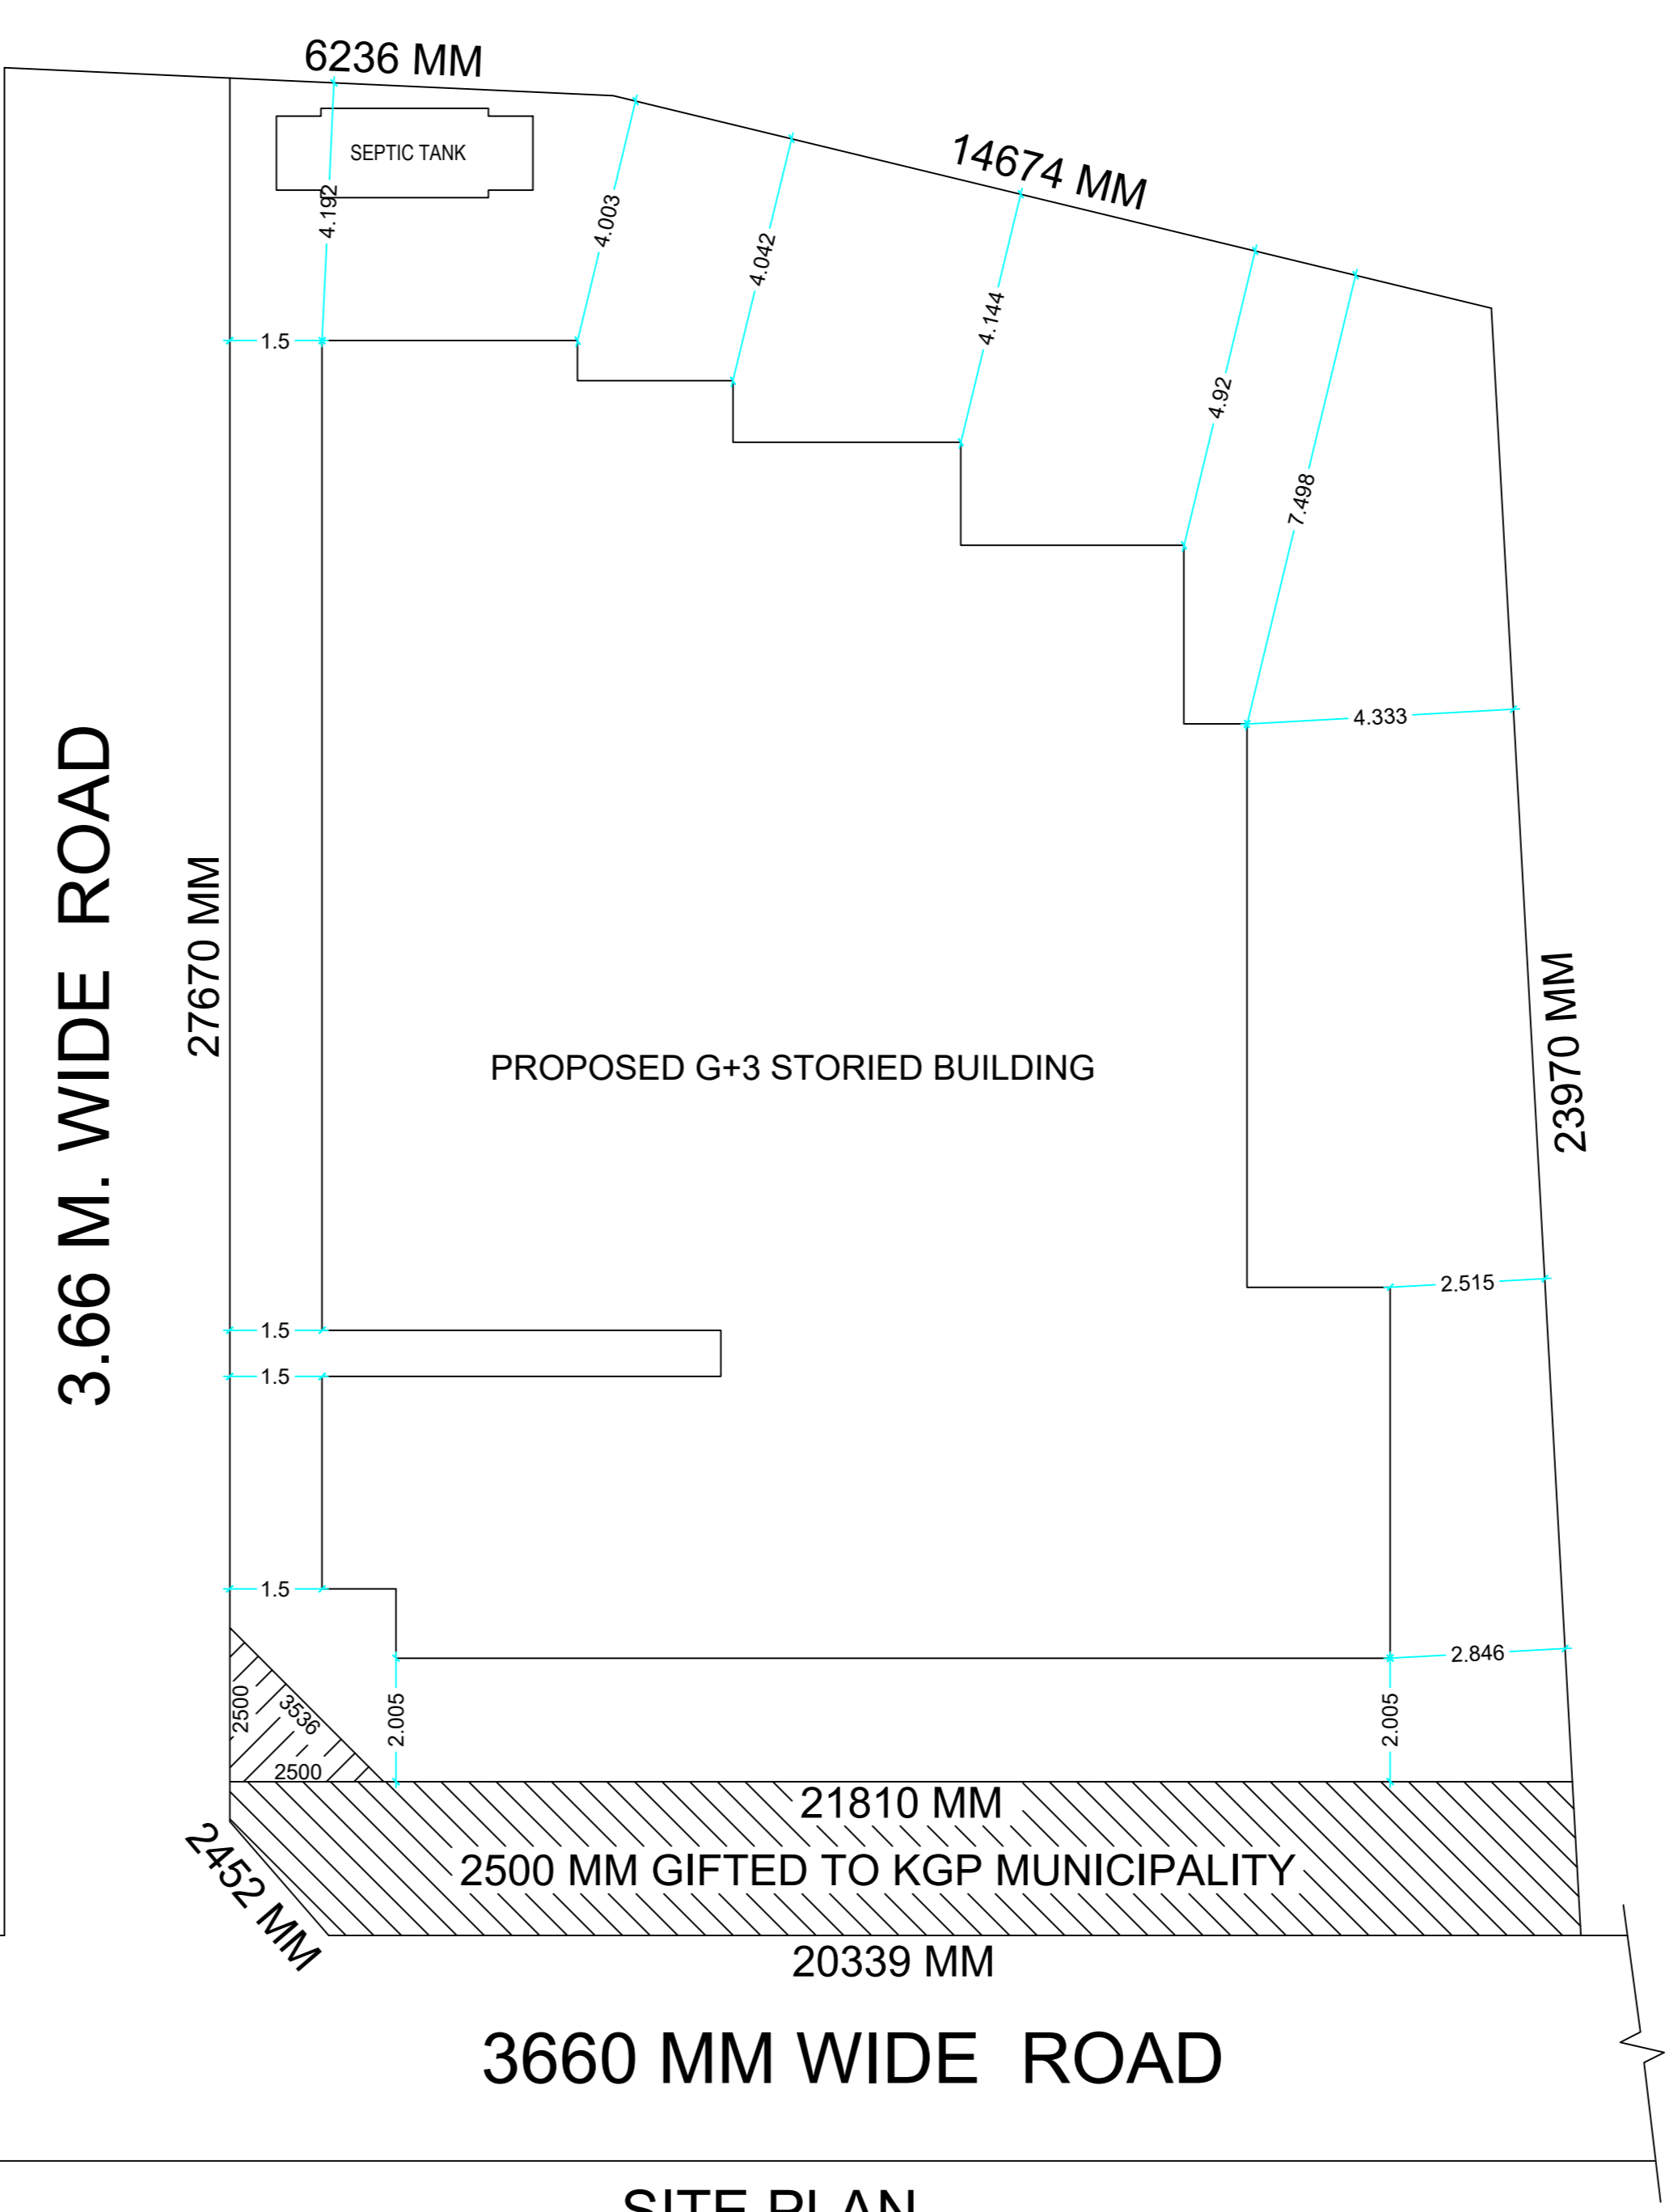


SITE PLAN SCALE-1:100

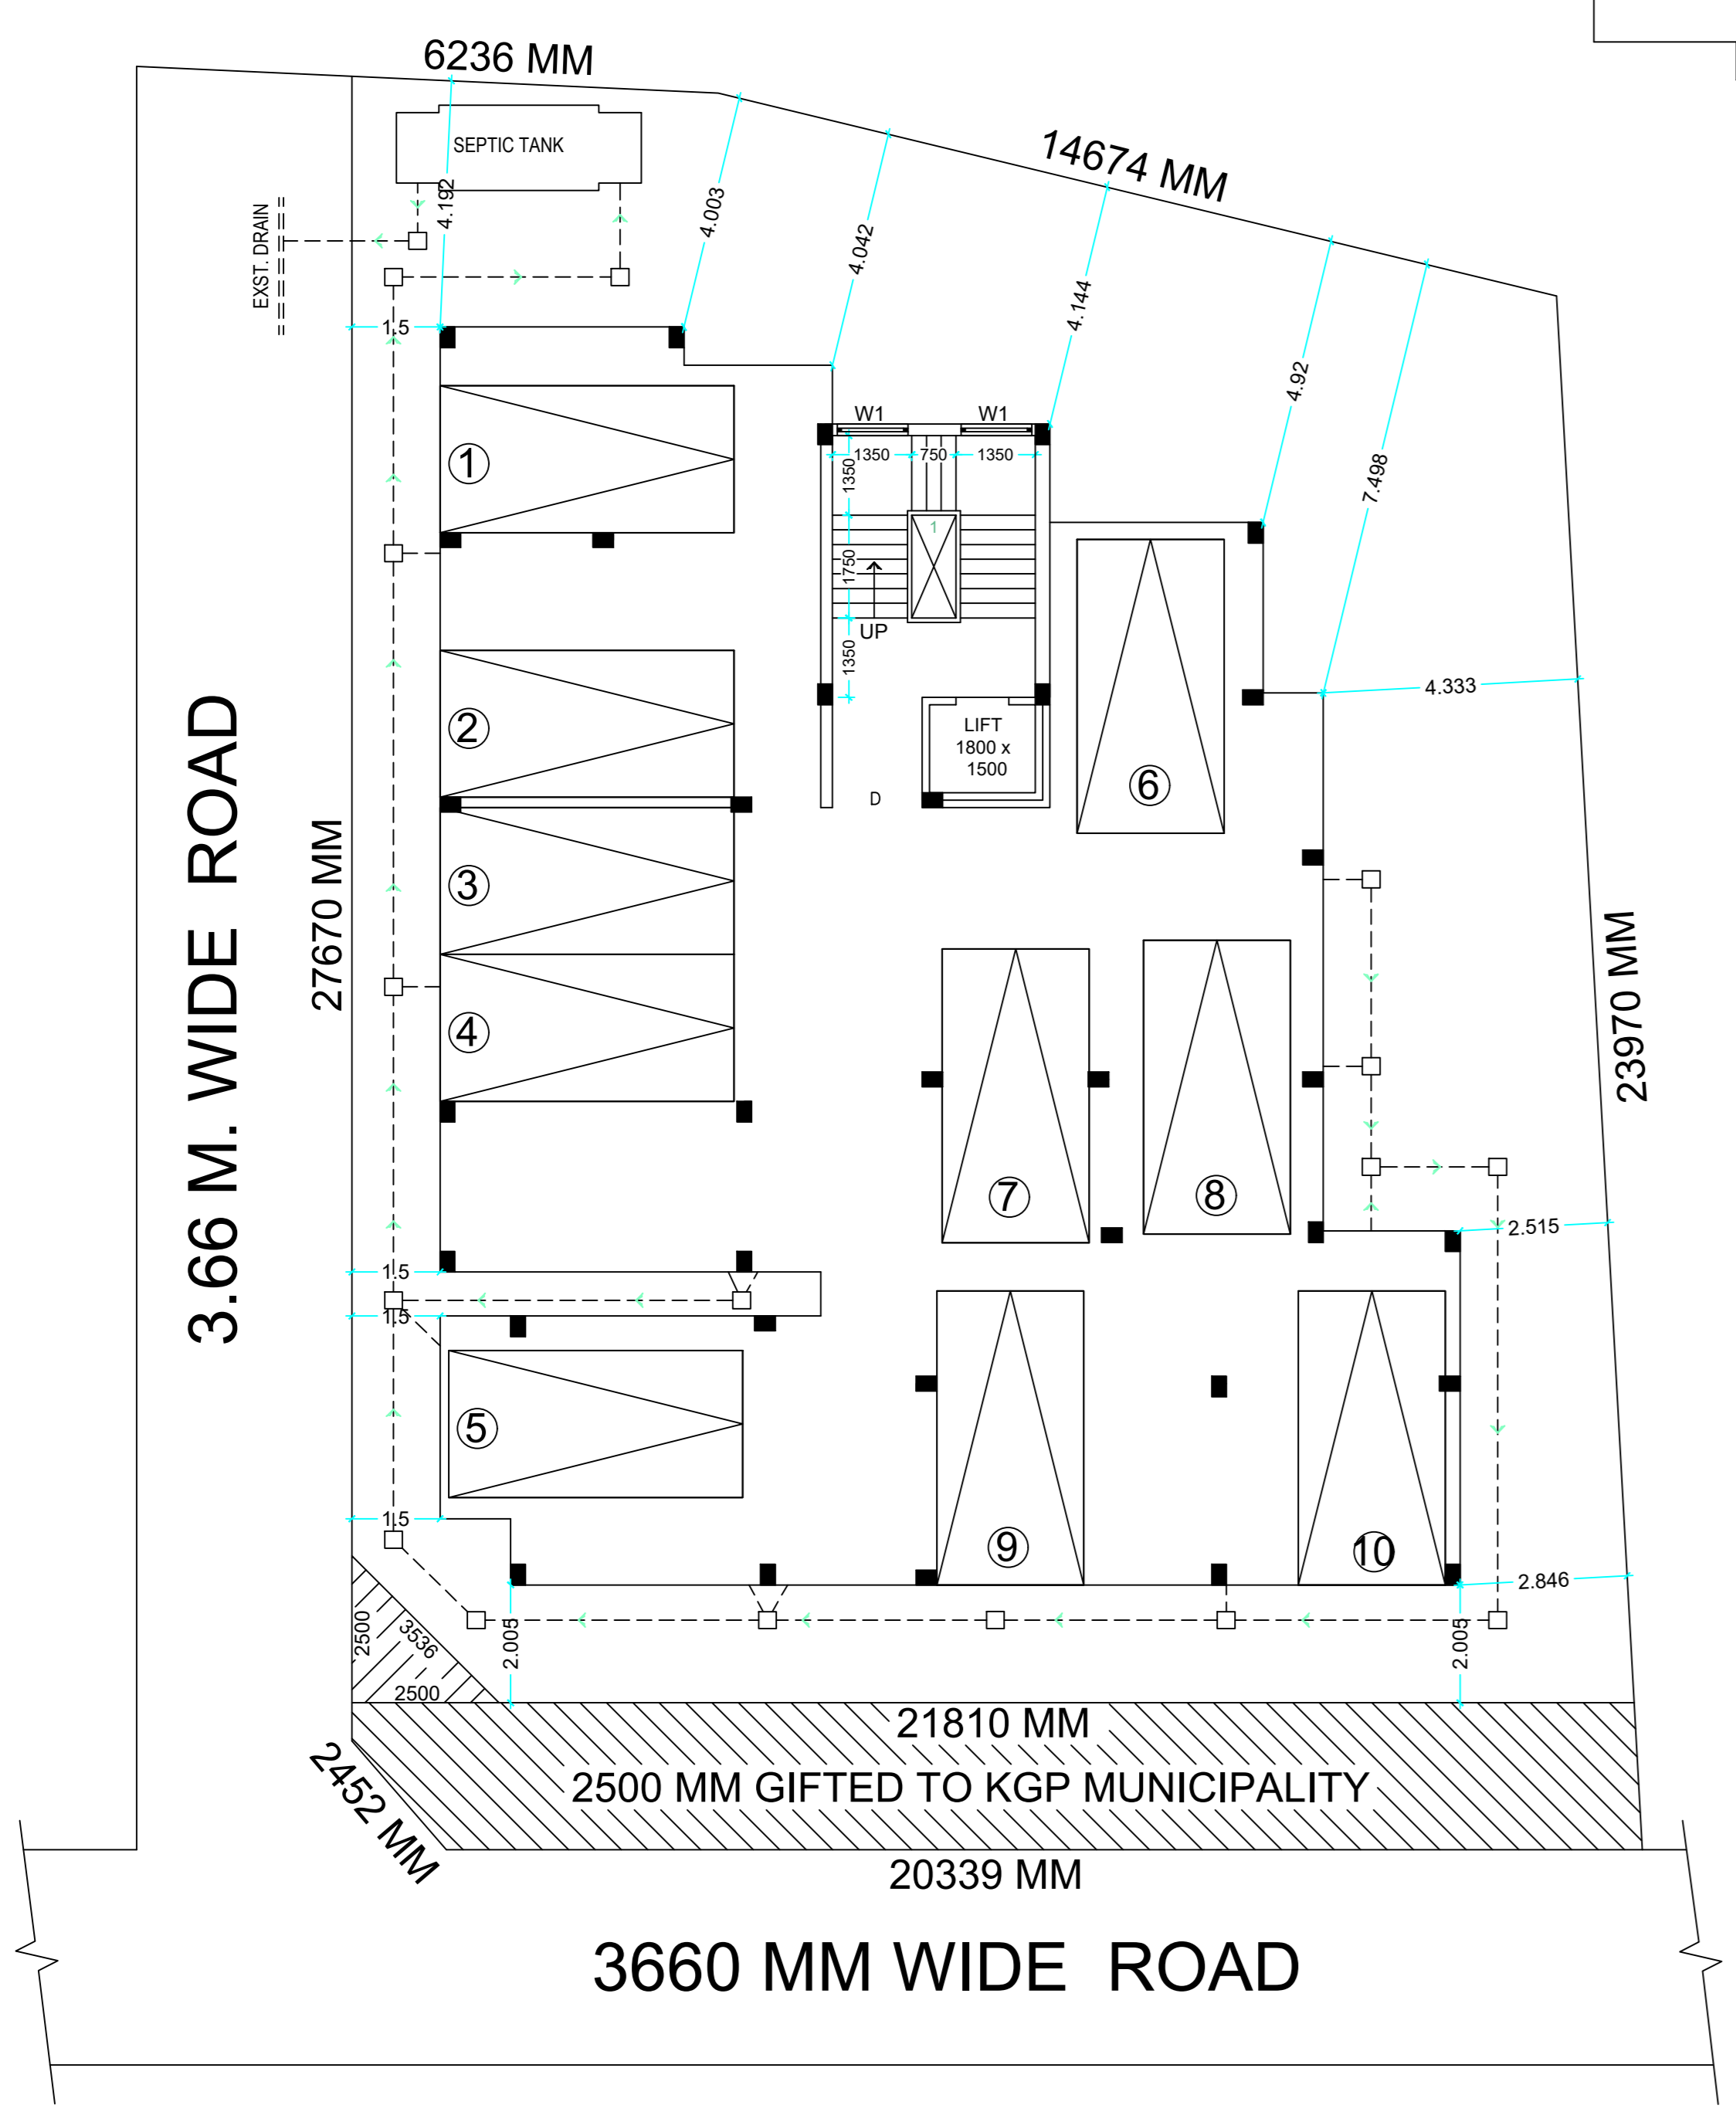

PROP. GROUND FLOOR PLAN SCALE-1:100

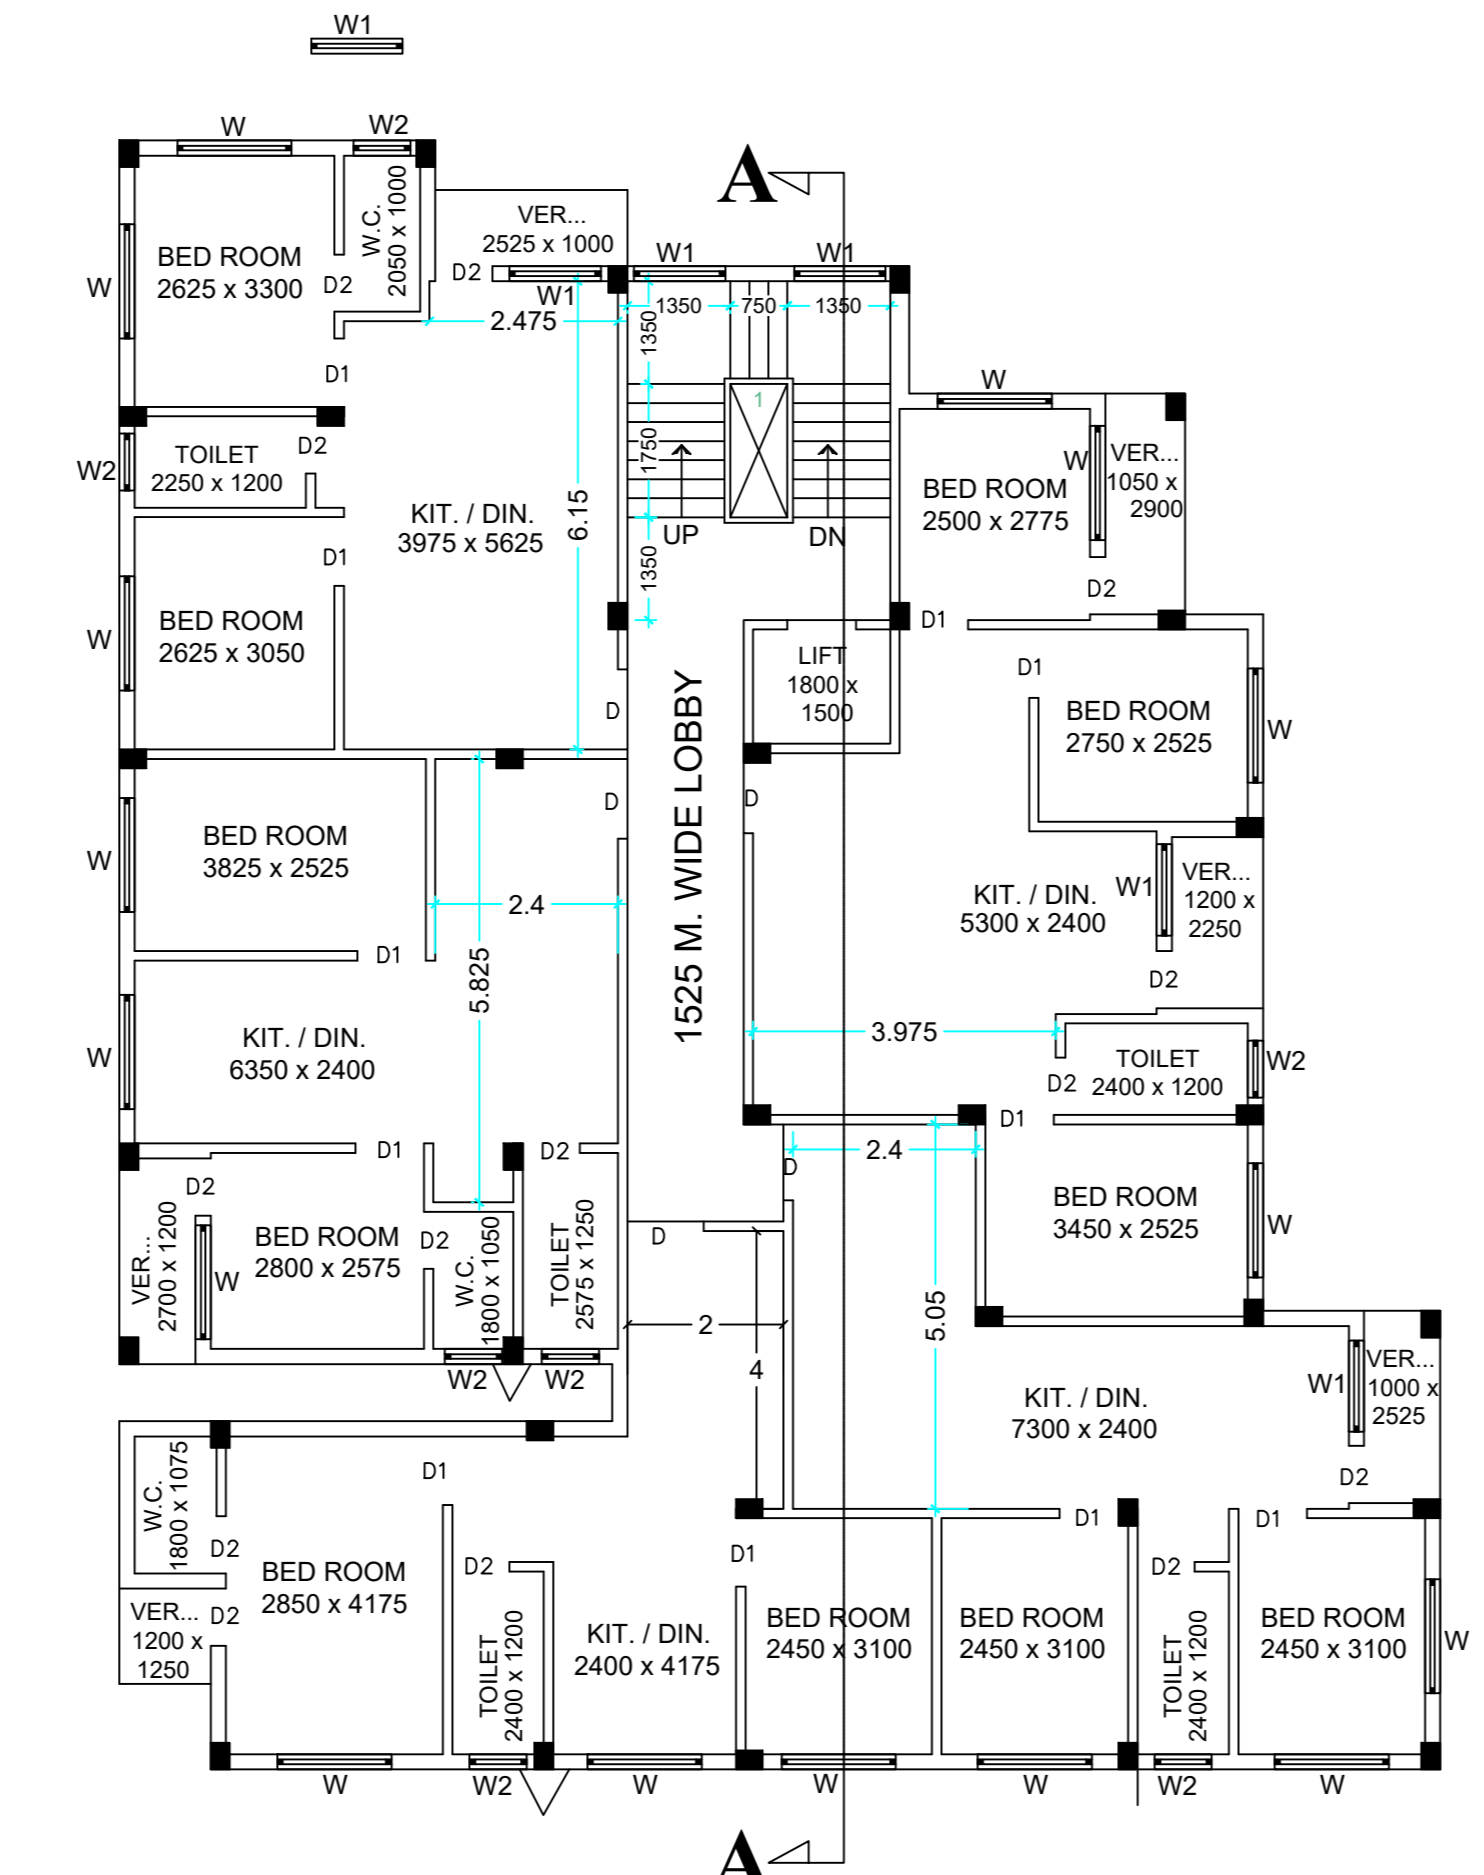

TYPICAL FLOOR PLAN 1ST., 2ND. & 3RD. FLOOR PLAN SCALE-1:100

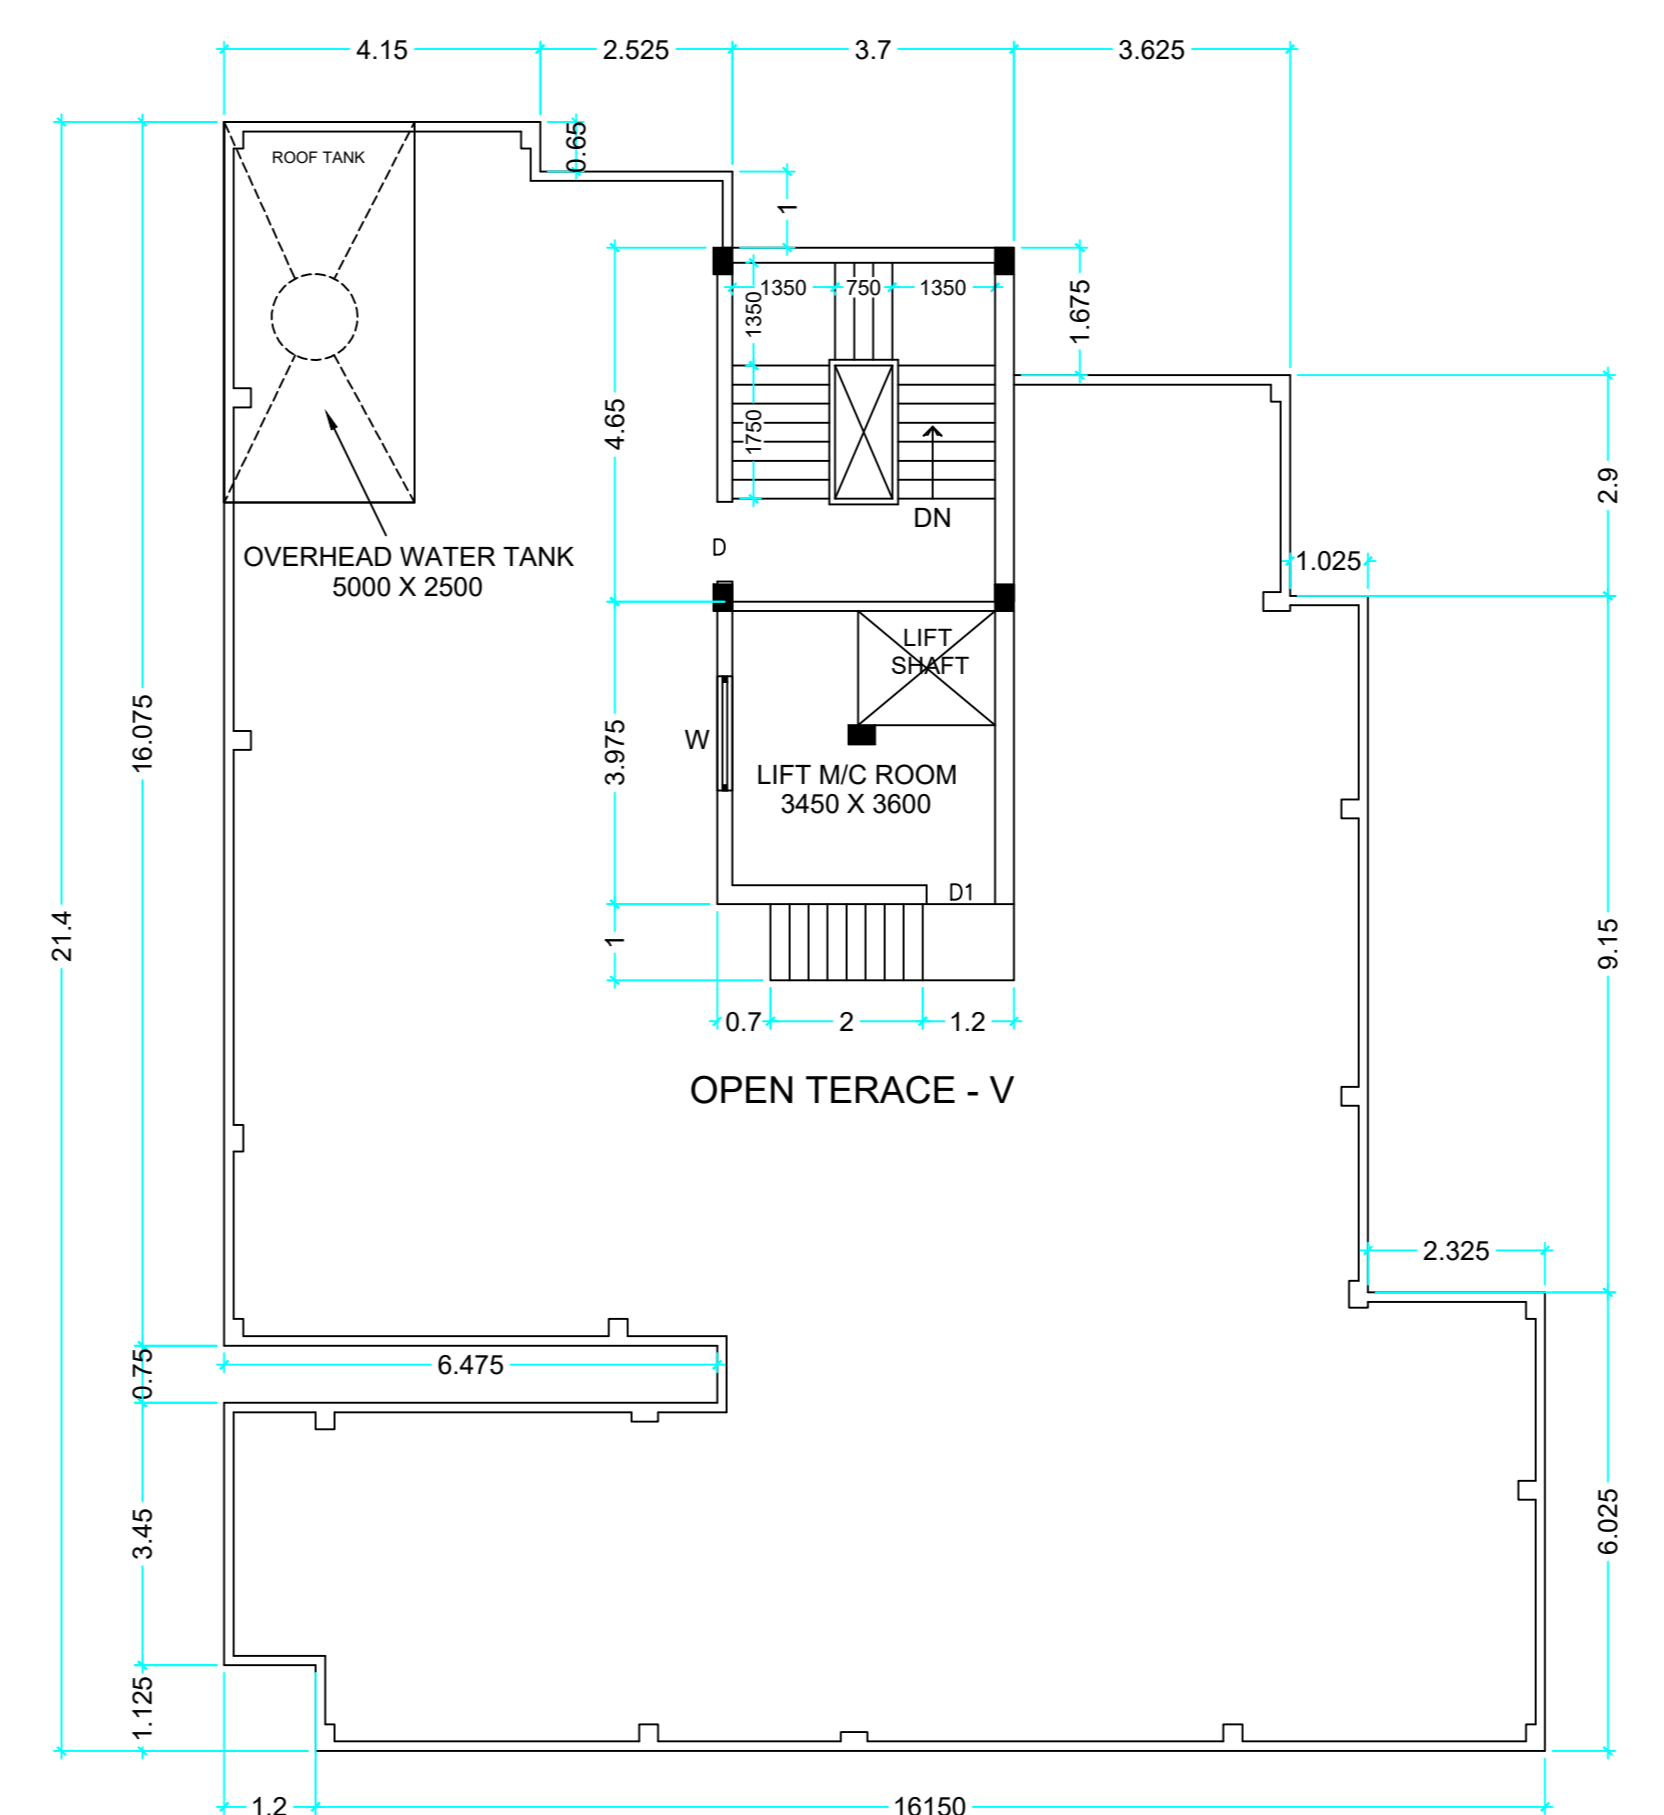

ROOF PLAN SCALE-1:100