




Part Trace: Mouza:Choto Sujapur,
 J.L. No.: 117, Sheet No:01,
 P.S.:Kaliachak, District:Malda.
 Scale: 16"=1 Mile.
 Proposed Plot in

Land Owner:
 Land schedule:
 Mouza:Choto Sujapur,
 J.L. No.: 117,
 Sheet No:01,
 P.S.:Kaliachak,
 District:Malda.

Area statement (Area Mark up)		
L.R. Khatian no.	L.R. Plot no.	Area in Decimals
4943	318	02
	319	01
	358	08
	359	06
	360	24
4942	361	04
	318	01
	319	01
	358	11
	359	07
10179	360	25
	361	05
	357	03
10180	362	02
	360/900	02
Total-		104

Site Plan
 Scale 1:1600
 Proposed Plot in

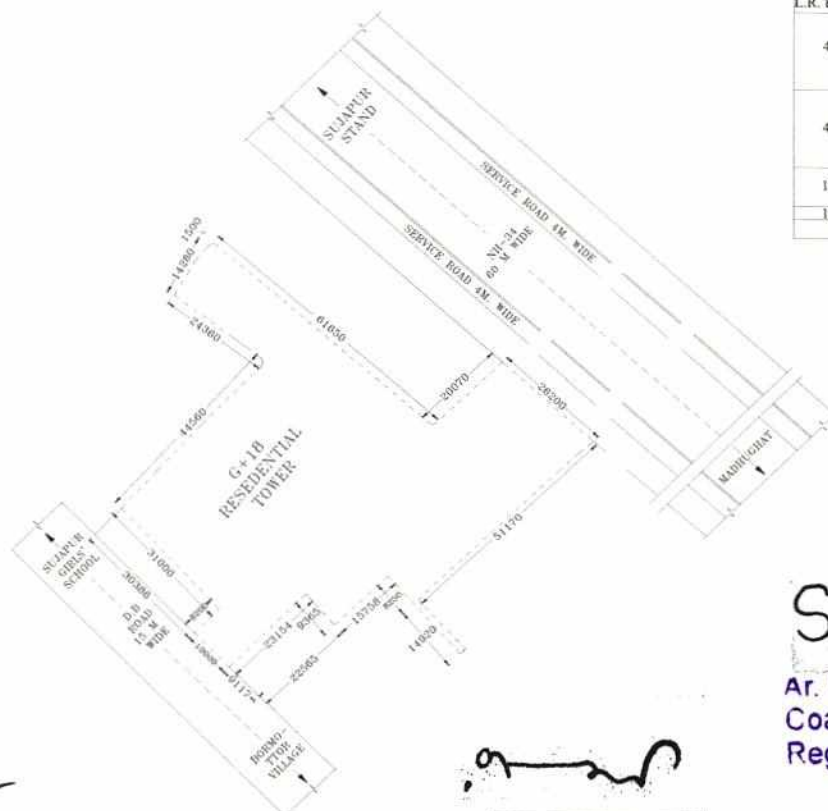

Prepared By: Abdul Gani

Subhajit Goswami
 28/02/24
Ar. Subhajit Goswami,
 Coa No:CA/2019/110819
 Reg No-EBM/PW/PM-47

A. Wadhwa
 Sign Land owner:

Md Rafiqul Alam
 Counter Sign:Md Rafiqul Alam

Counter Sign:Subhajit Goswami
 B. Arch. (CA/2019/110819)