



SECTION A-A
SCALE 1:100

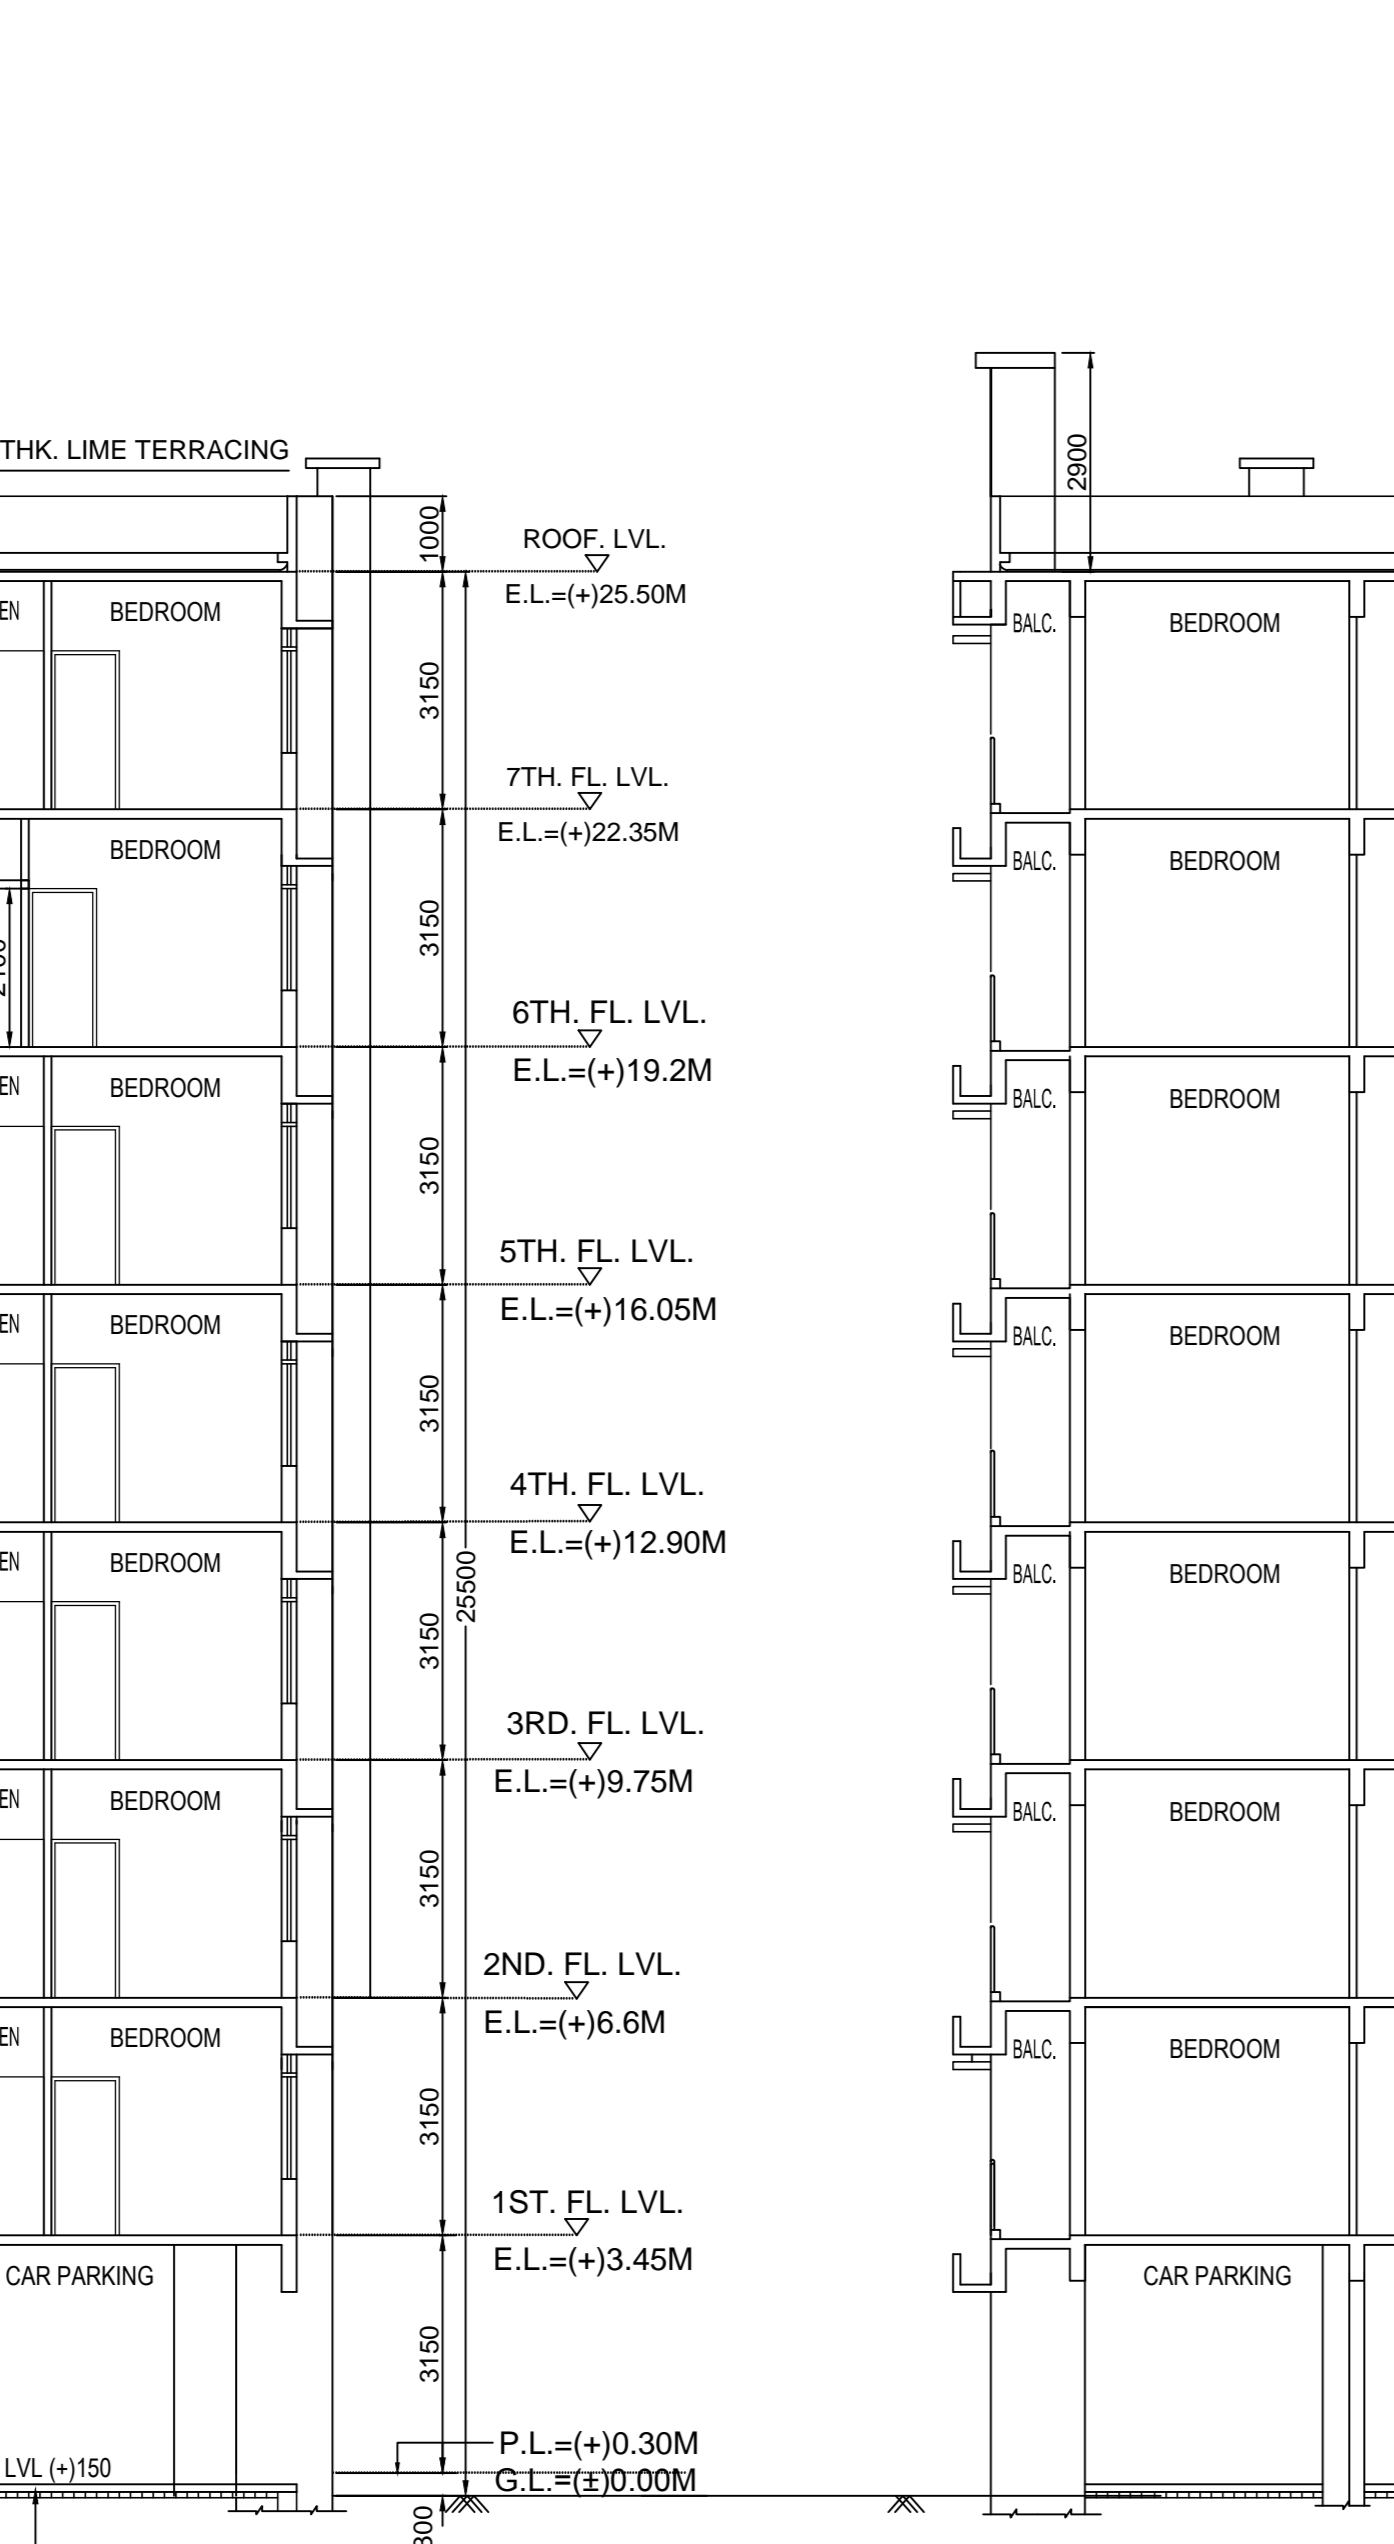


SECTION B-B
SCALE 1:100




SECTION C-C
SCALE 1:100

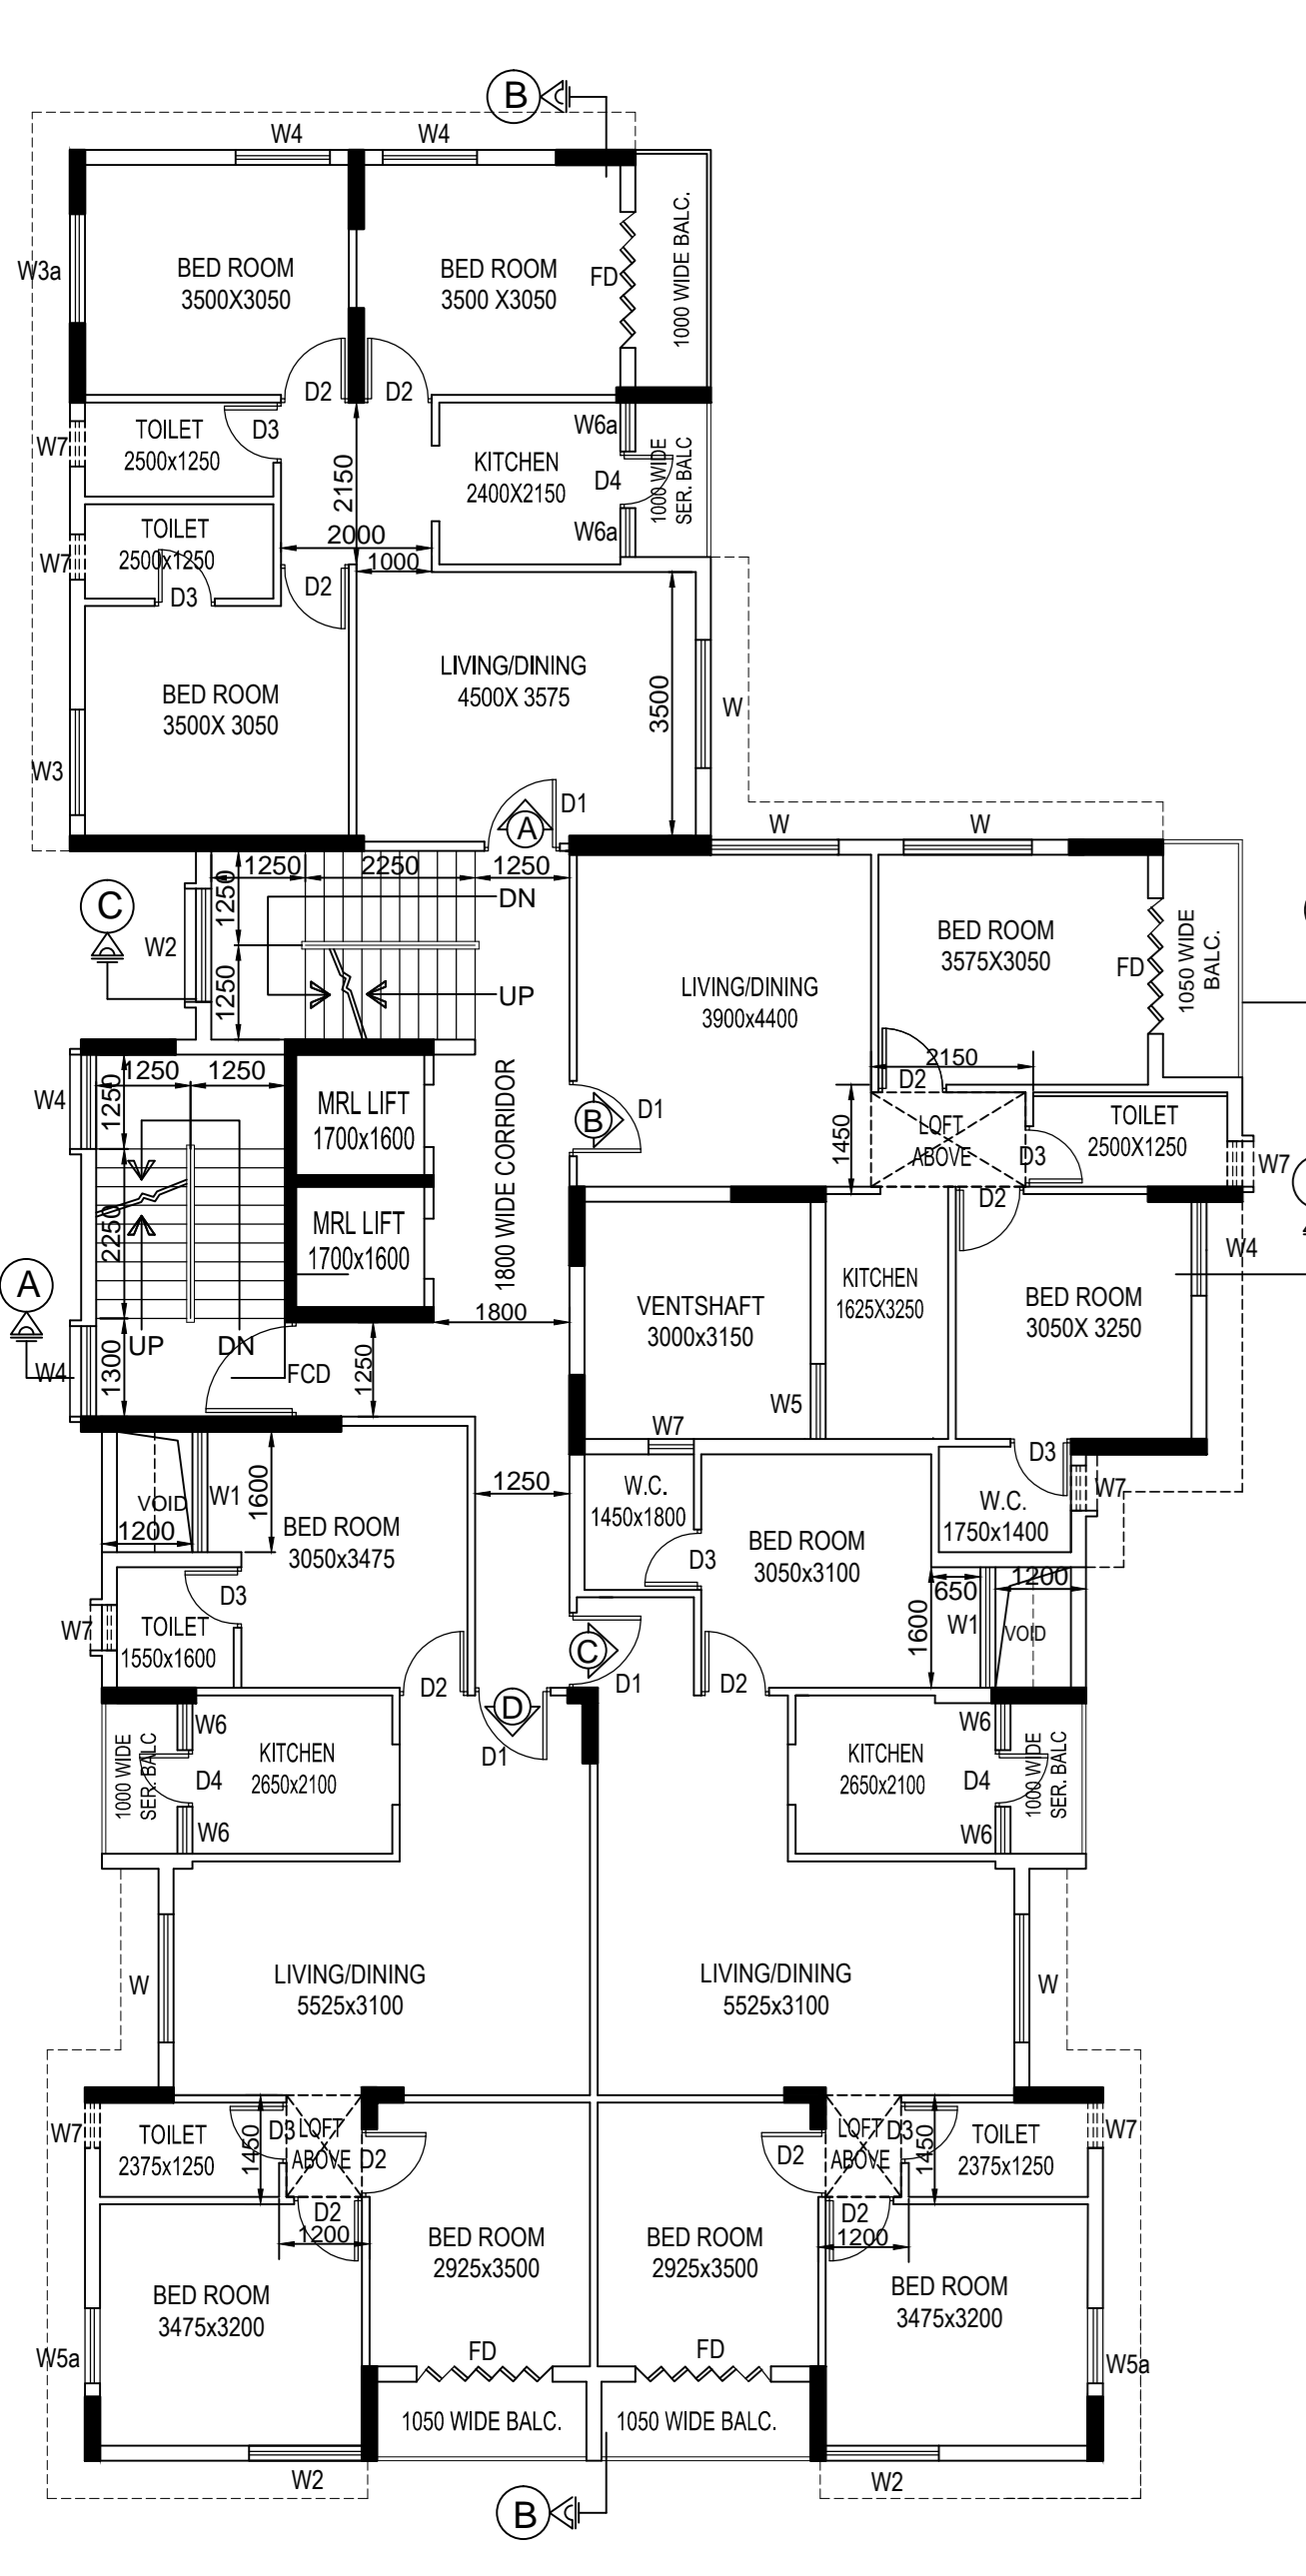


1ST FLOOR PLAN
SCALE 1:100

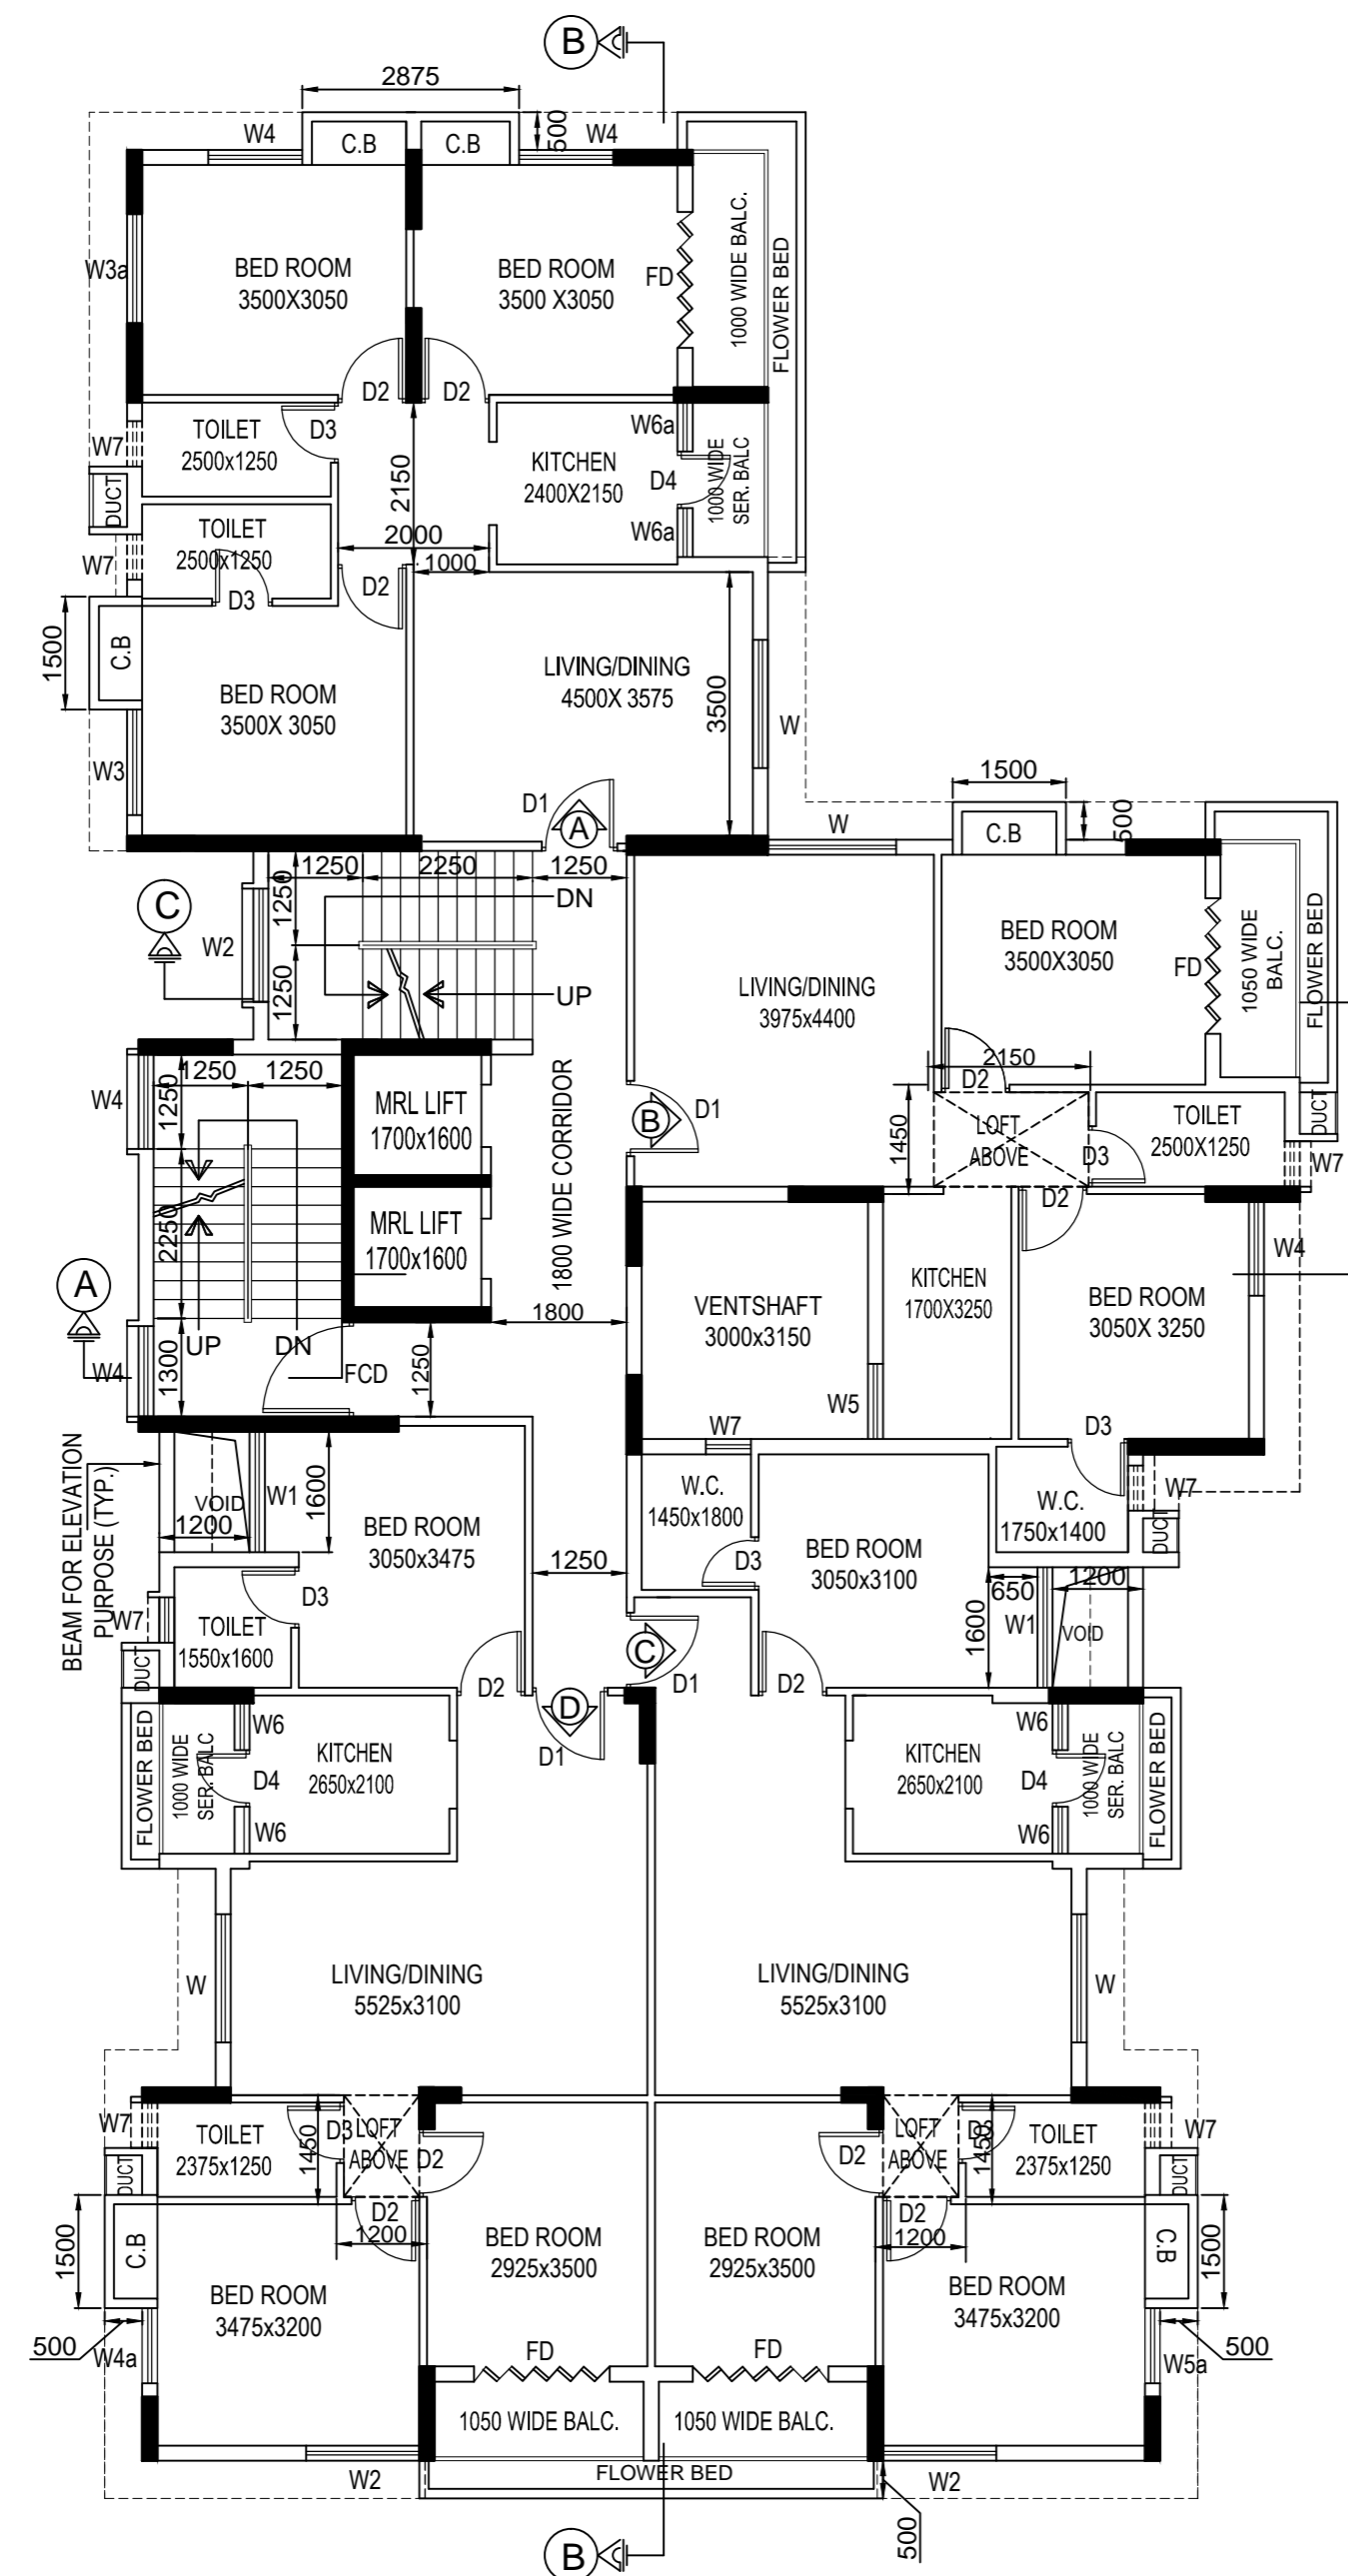


TYPICAL(2ND TO 5TH) FLOOR PLAN
SCALE 1:100

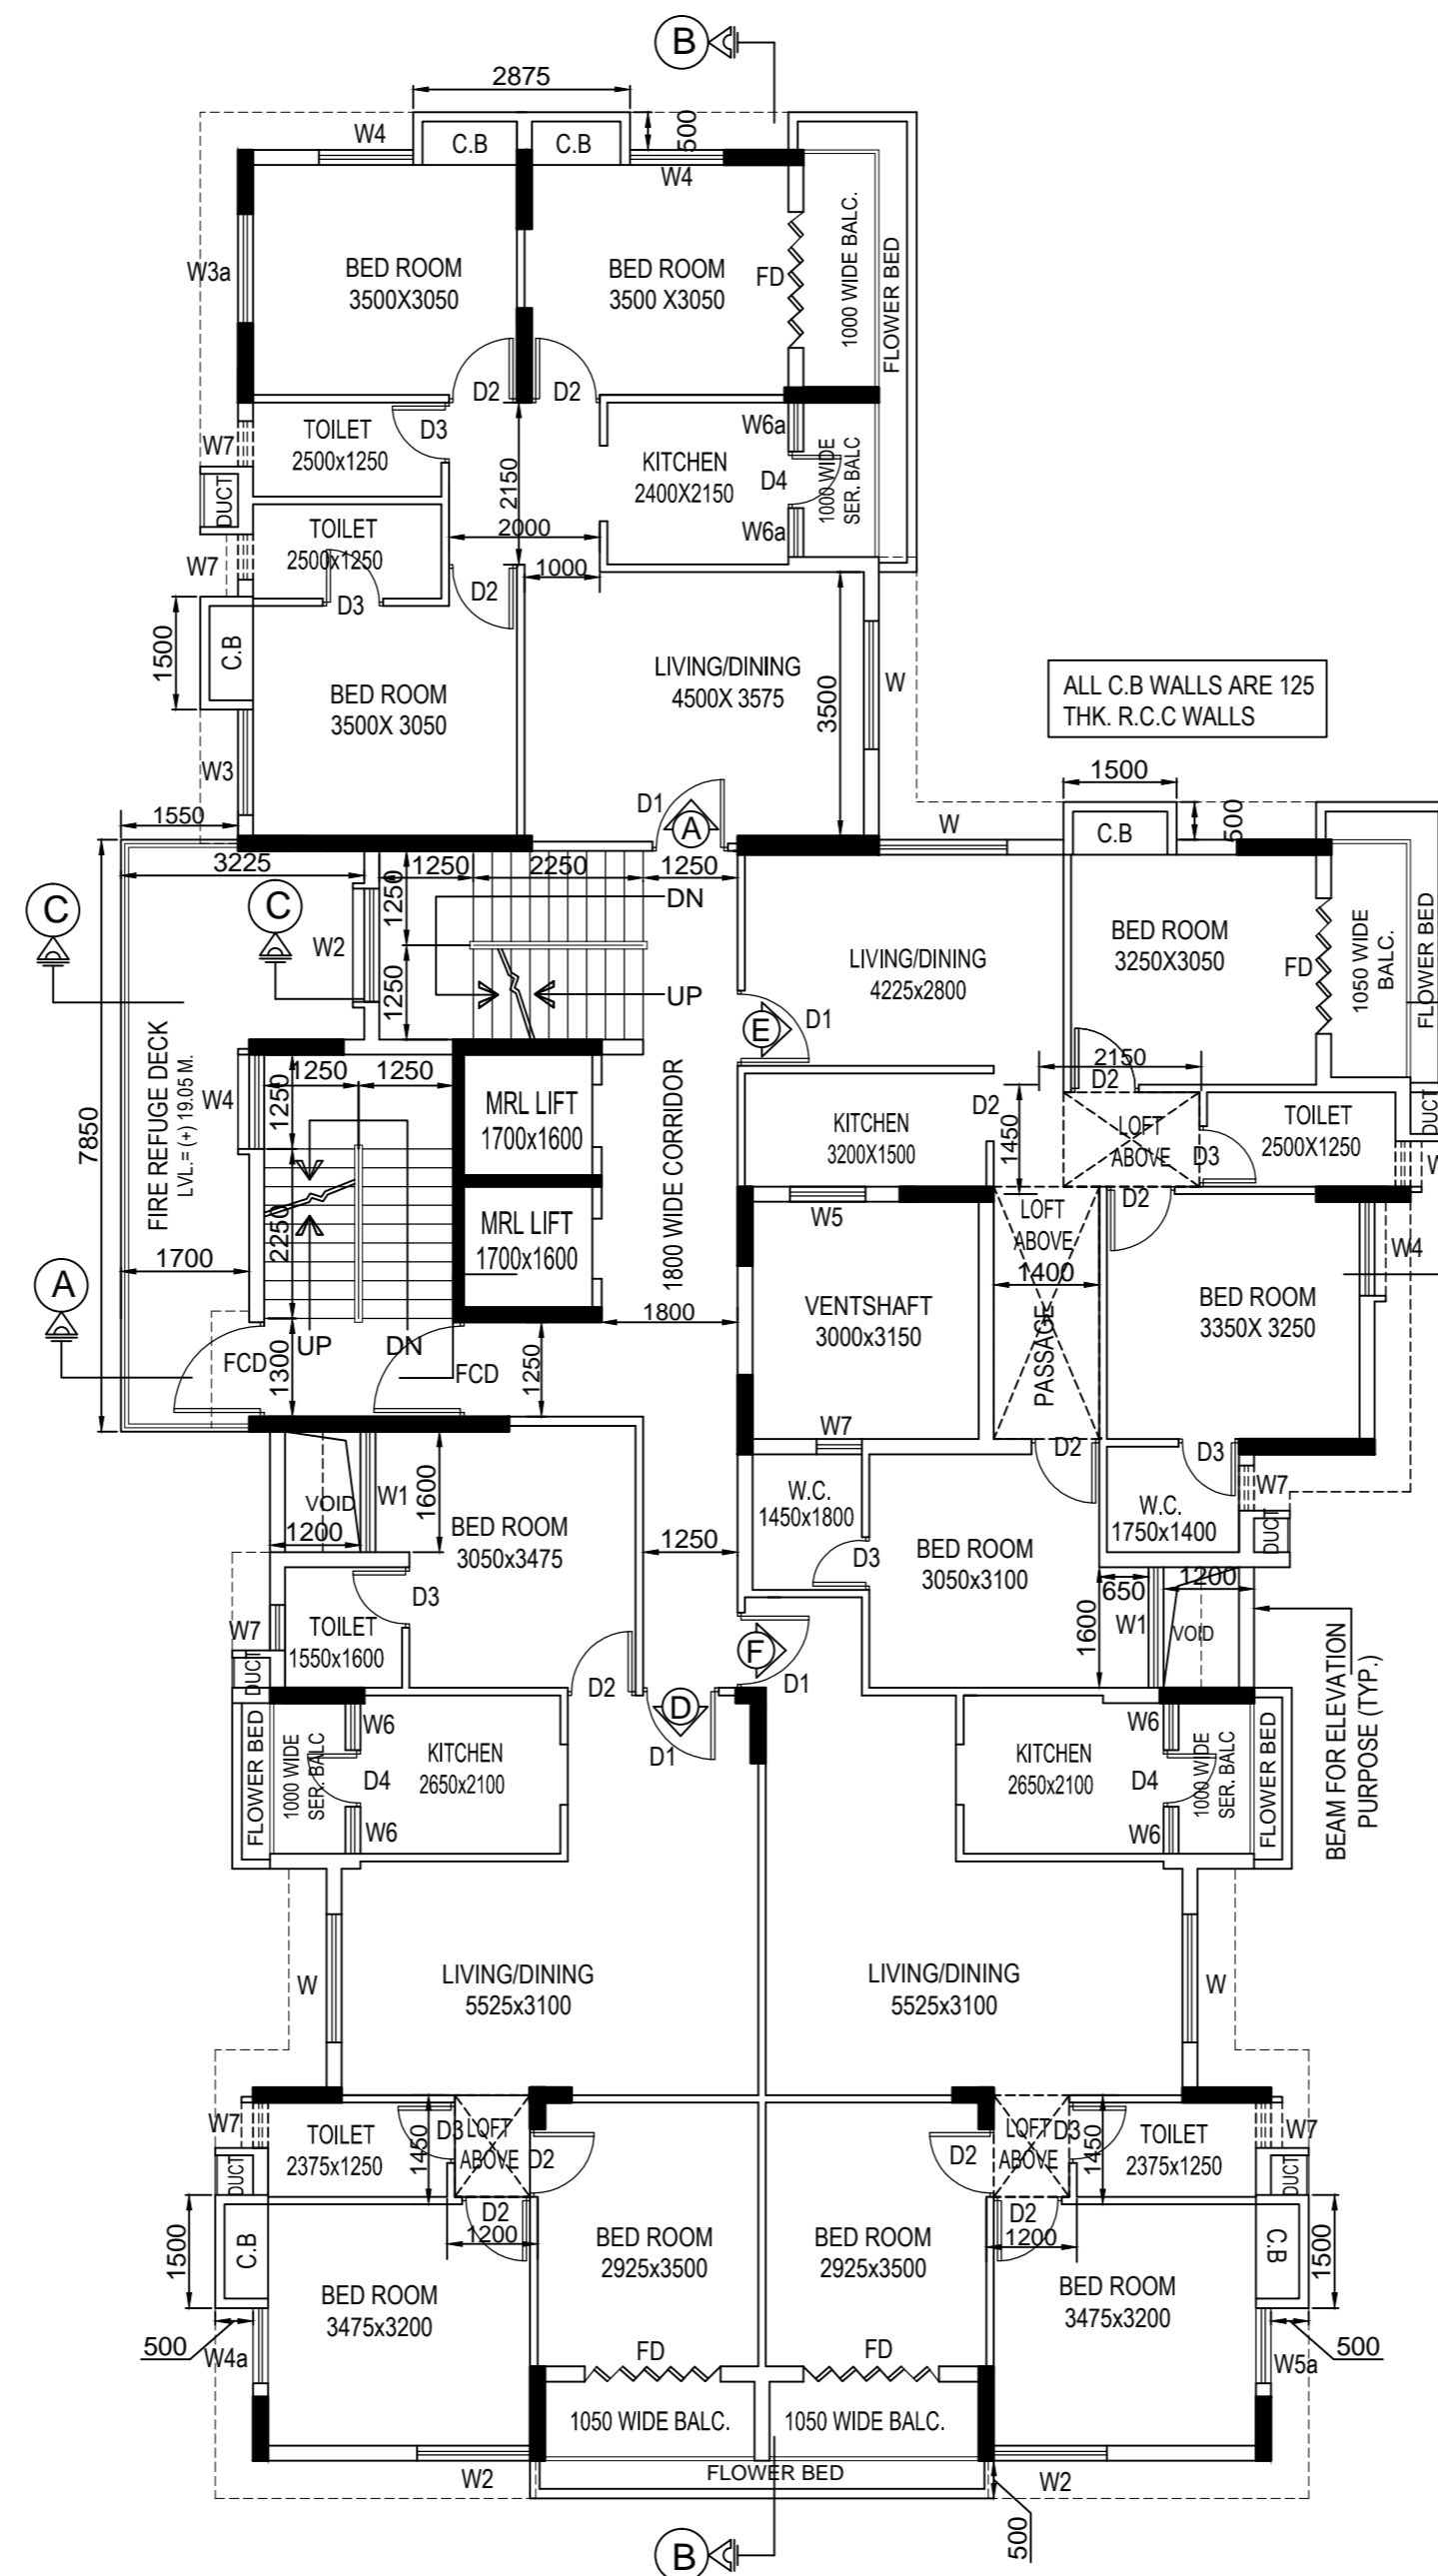

6TH FLOOR PLAN
SCALE 1:100

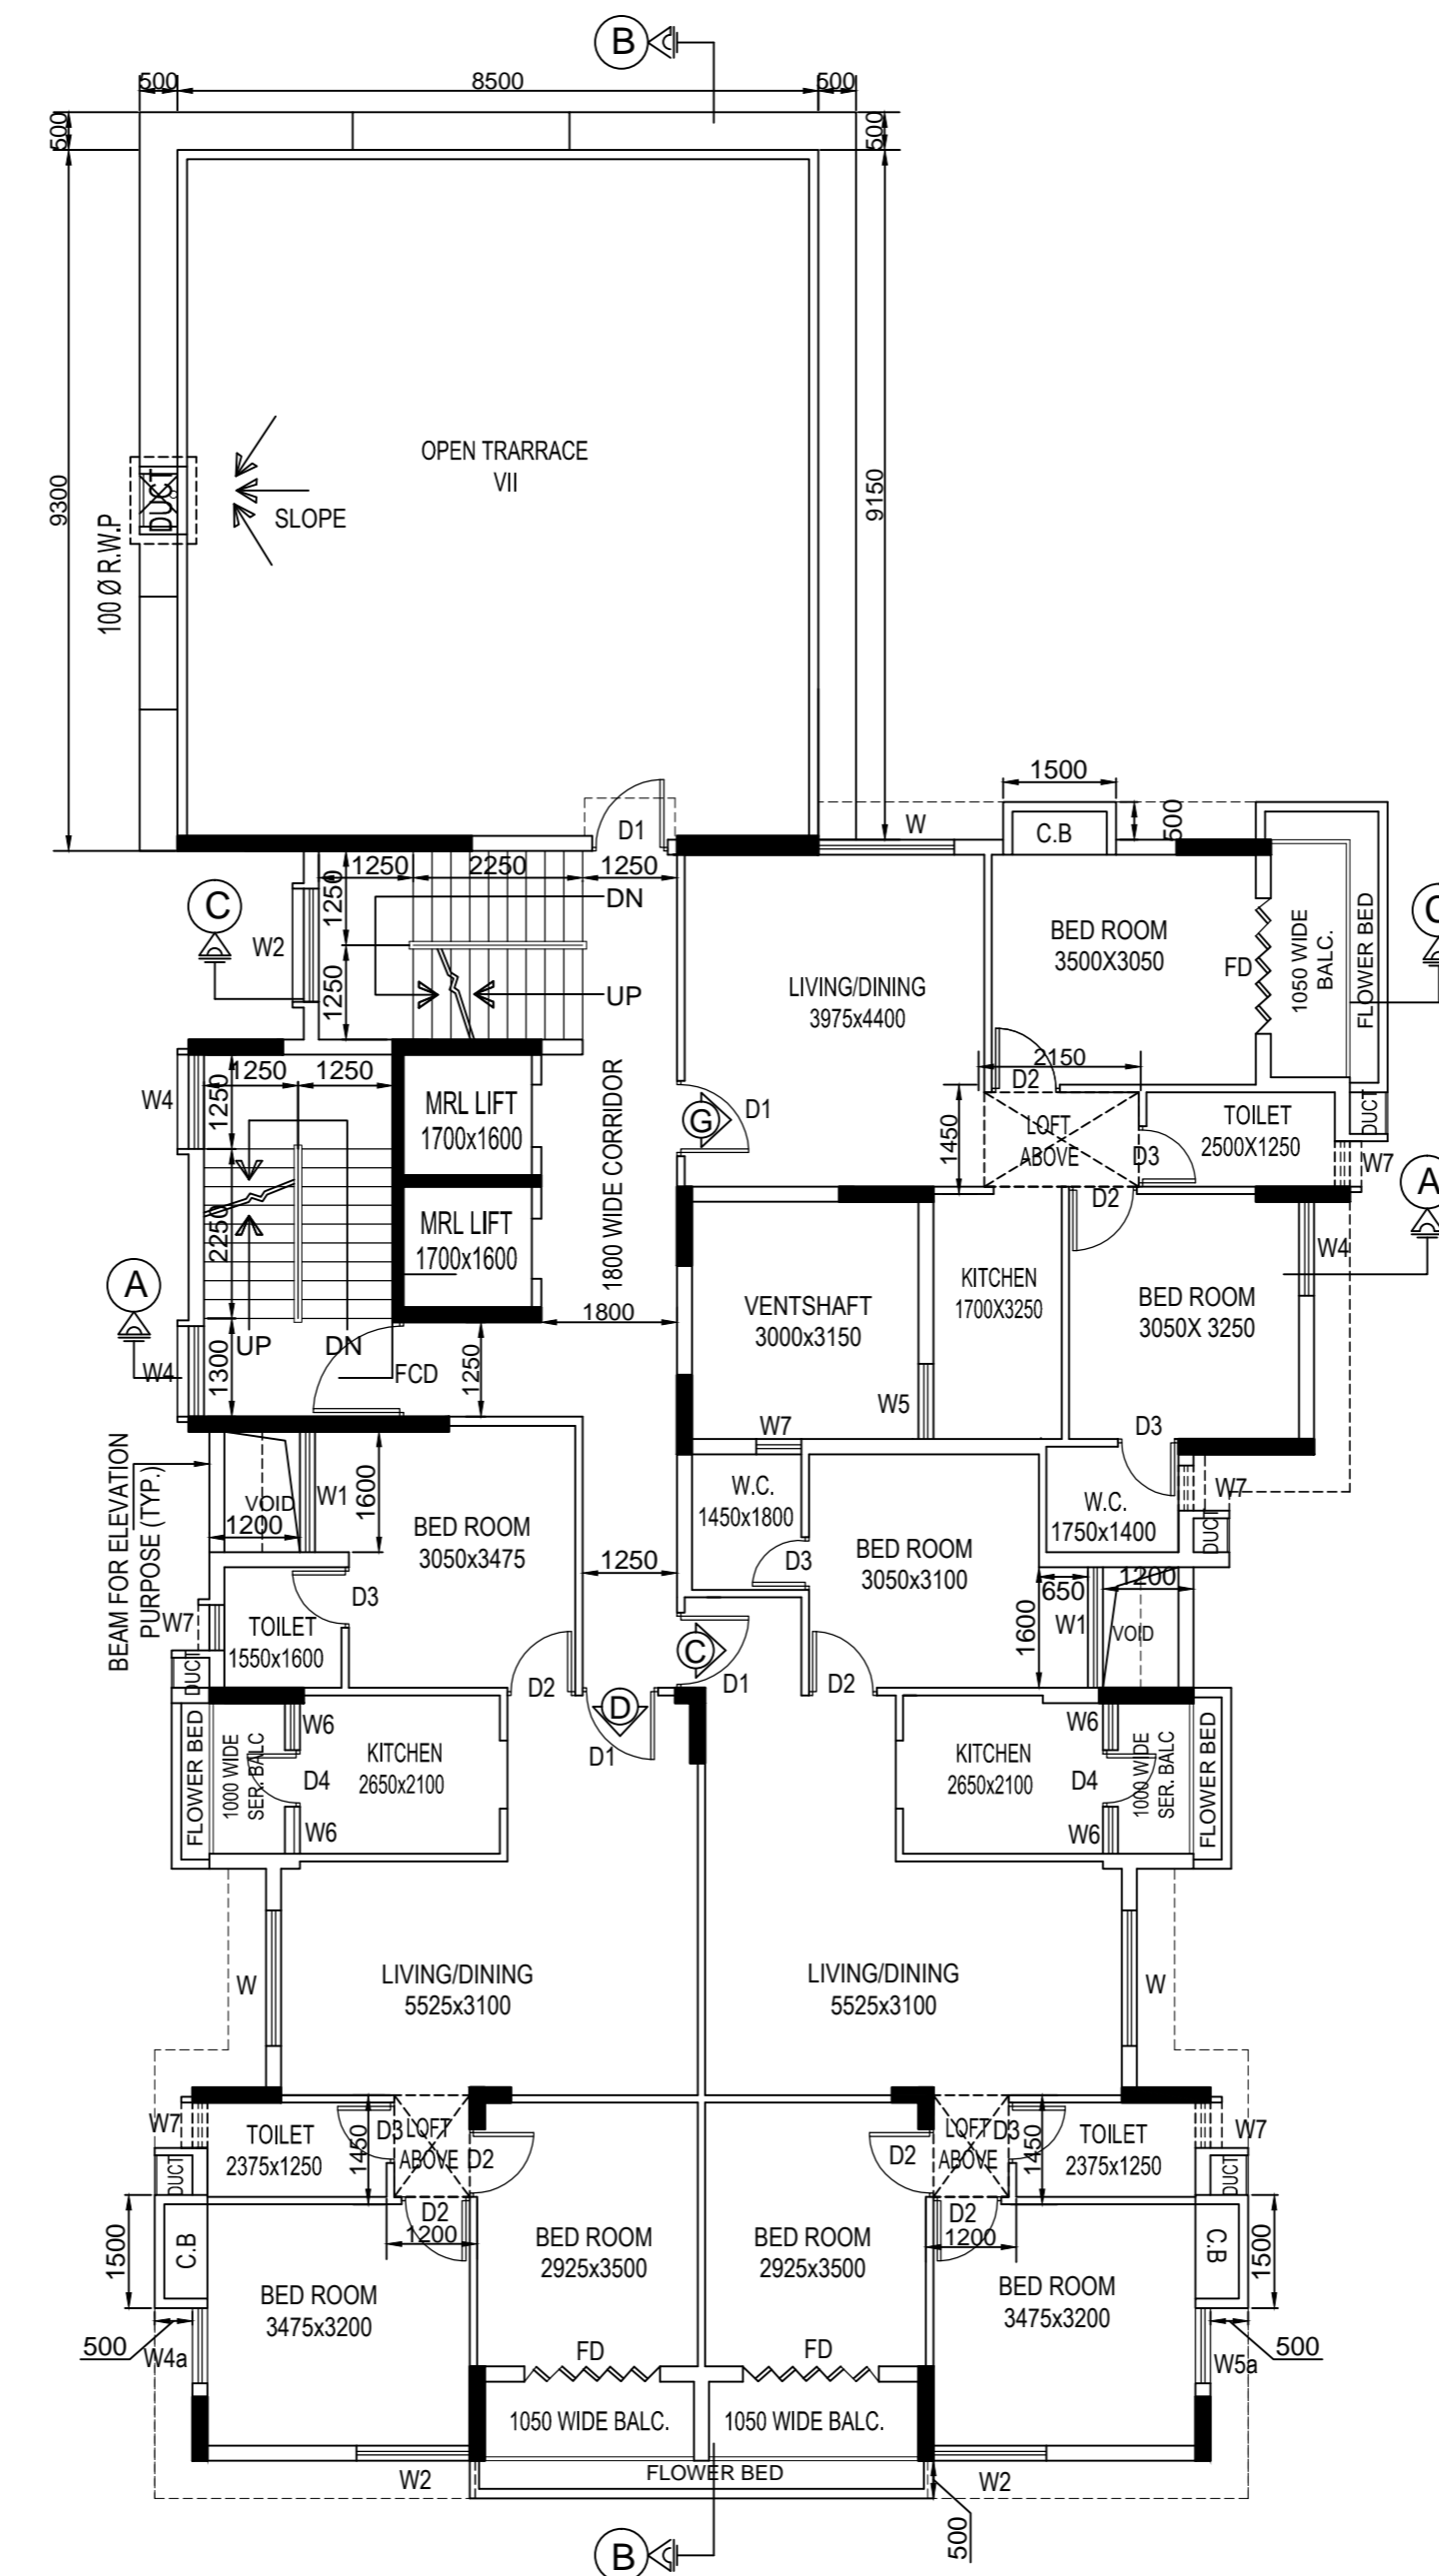

7TH FLOOR PLAN
SCALE 1:100

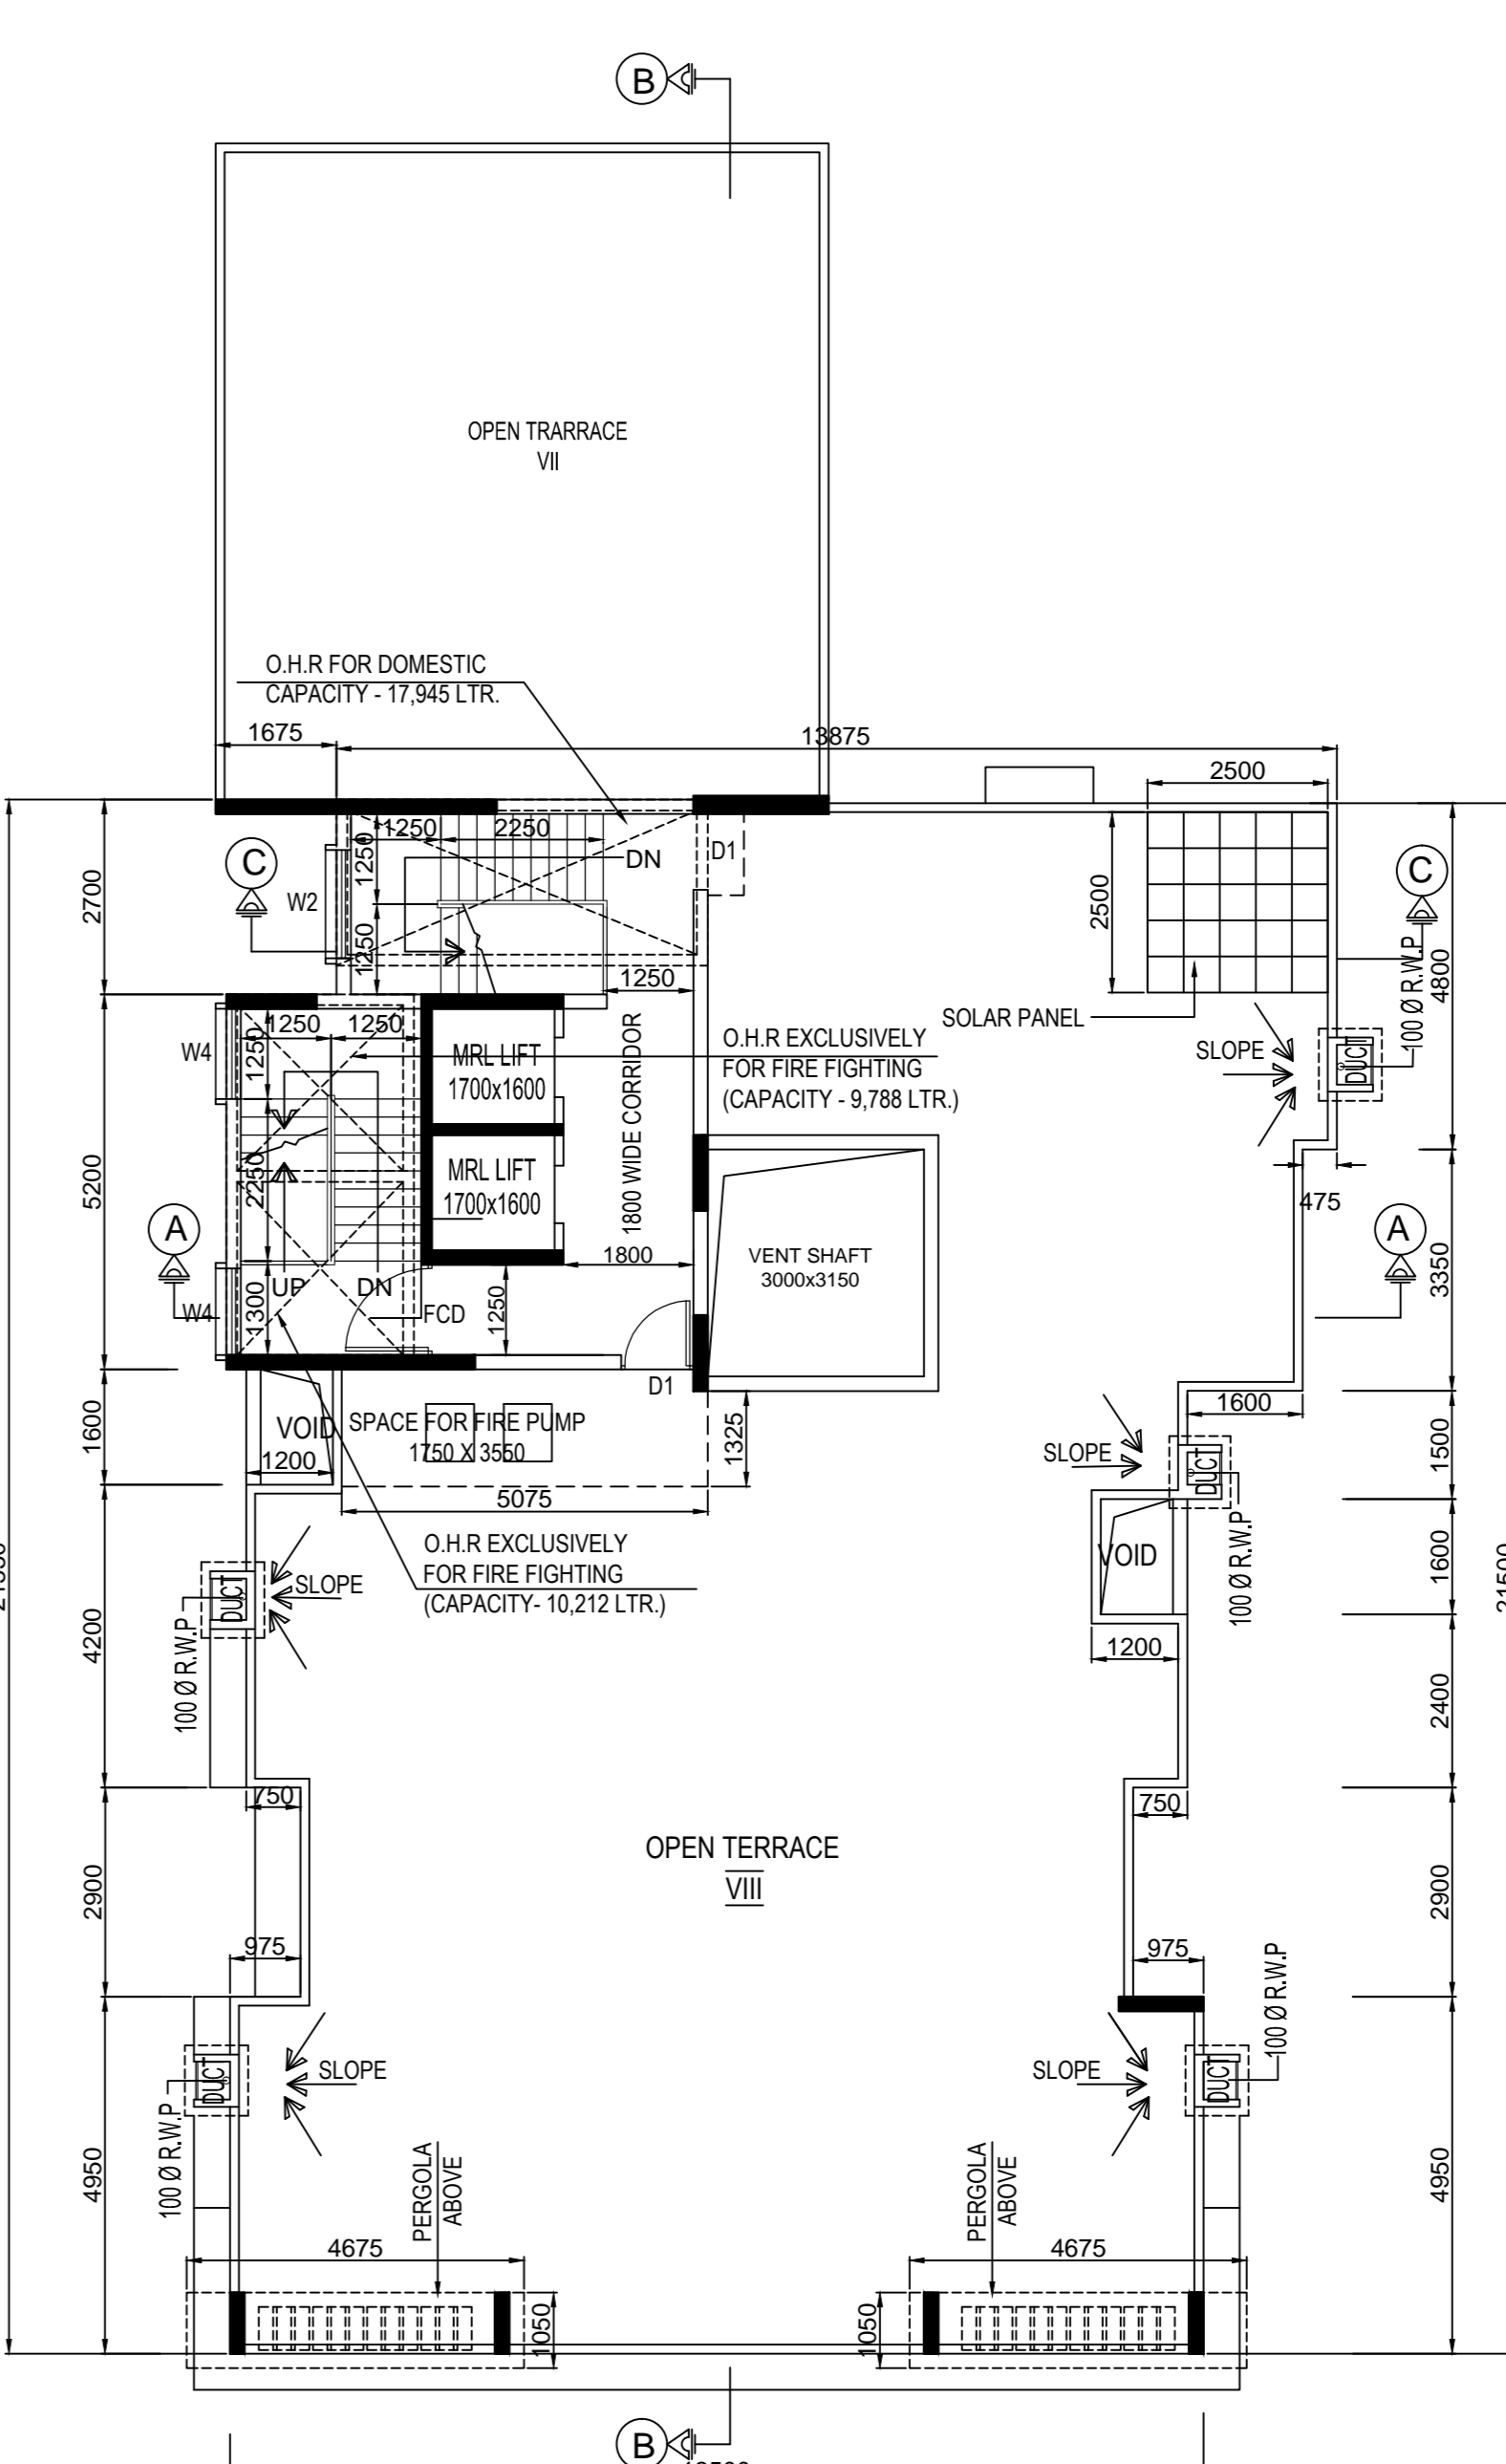

ROOF PLAN
SCALE 1:100

DOOR-WINDOW SCHEDULE			SPECIFICATIONS
MKD	WIDTH	HEIGHT	
D	1200	2100	1. 75 TH. 1ST. CLASS BRICK SOLING IN FOUNDATION & FLOOR
D1	1000	2100	2. FOUNDATION BRICK WORK WILL BE 1ST CLASS BRICK WITH 1:4 CEMENT MORTAR
D2	900	2100	3. 100 TH. PARTITION BRICK WORK WILL BE 1:3 CEMENT MORTAR
D3	800	2100	4. 200 TH. EXTERNAL WALLS WILL BE 1:6 CEMENT MORTAR
D4	750	2100	5. 25 TH. D.P.C. WILL BE 1:2:4 WITH PROPER WATER PROOFING COMPOUND
FD	1800	2100	6. ROOF AND WATER PROOFING ON TOP OF SLAB WILL BE 100 TH. WITH THEIR PROPER MATERIALS AND MIXING
FCD	1250	2100	7. CEILING AND ALL R.C. PLASTER WILL BE 10mm. TH. 1:4 CEMENT MORTAR
SD	1200	2100	8. MARBLE FLOORING
			9. ALL BUILDING MATERIALS WILL BE AS PER I.S. CODE & C.B.C. 1984

WINDOW			NOTES	
W	WIDTH	HEIGHT		
W1	1600	1650	1. ALL DIMENSIONS ARE IN MM.	
W2	1500	1650	2. ALL EXTERNAL WALLS ARE 200 TH. AND INTERNAL WALLS ARE 100 OTHERWISE MENTIONED.	
W2a	1500	700	3. SCALE - 1:100	
W3a	1450	1650	4. DEPTH OF SEPTIC TANK AND SEMI U.G. WATER RESERVOIR WILL NOT EXCEED THE DEPTH OF BUILDING FOUNDATION	
W3	1400	1650	5. ALL SORTS OF PRECAUTIONARY MEASURE WILL BE TAKEN AT THE TIME OF CONSTRUCTION	
W4	1250	1650	DECLARATION OF OWNER	
W4a	1250	700	I WE DO HEREBY DECLARE THAT I WE SHALL ENGAGE ARCHITECT & E.S.E DURING CONSTRUCTION I WE SHALL FOLLOW THE INSTRUCTIONS OF ARCHITECT & E.S.E DURING CONSTRUCTION OF THE BUILDING (AS PER B.S. PLANNING AUTHORITY) WILL NOT BE RESPONSIBLE FOR STRUCTURAL STABILITY OF THE BUILDING & ADDING STRUCTURES. IF ANY SUBMITTED DOCUMENTS ARE FOUND TO BE FAKE THE KMC AUTHORITY WILL REVOKE THE SANCTION PLAN AT ANY STAGE. THE CONSTRUCTION OF WATER RESERVOIR & SEPTIC TANK WILL BE UNDERTAKEN UNDER THE GUIDANCE OF E.S.E ARCHITECT BEFORE STARTING OF BUILDING FOUNDATION WORK.	
W5	1000	1200	DECLARATION OF GEO TECHNICAL ENGINEER	
W5a	1000	1650	I THE UNDERSIGNED HAS INSPECTED THE SITE AND CARRIED OUT SOIL INVESTIGATION THERE ON IT IS CERTIFIED THAT THE EXISTING SUBSOIL OF THE SITE IS SUFFICIENT TO CARRY THE LOAD COMING FROM THE PROPOSED CONSTRUCTION AND THE FOUNDATION SYSTEM PROPOSED HEREIN IS SAFE AND STABLE IN ALL RESPECT FROM GEO-TECHNICAL POINT OF VIEW.	
W6	625	1200	SHILAB SANYAL DIRECTOR MS SANYAL CONSTRUCTION PVT. LTD. (CONSTITUTED POWER OF ATTORNEY OF GOPINATH BANK & SUBI BANK) NAME OF OWNER/AUTHORISED SIGNATORY	
W6a	650	1200	DECLARATION OF ARCHITECT	
W7	600	750	I DO HEREBY CERTIFY THAT THE PROPOSED BUILDING PLAN HAS BEEN DRAWN UP AS PER PROVISION OF KOLKATA MUNICIPAL CORPORATION BUILDING RULES 2009 AS AMENDED FROM TIME TO TIME & THAT THE SITE CONDITION INCLUDING THE ABUTTING ROAD CONFORMS WITH THE PLAN WHICH HAS BEEN MEASURED AND VERIFIED BY ME. IT IS A BUILDABLE SITE AND NOT A TANK OR FILLED UP TANK. THE LAND IS DEMARCATED BY BOUNDARY WALL THE CONSTRUCTION OF U.G.R & SEPTIC TANK WILL BE COMPLETED BEFORE STARTING OF BUILDING FOUNDATION WORK.	
W8	700	750	GOPAL CHANDRA DAS (G.T.171) NAME OF GEO-TECHNICAL ENGINEER	

DECLARATION OF ARCHITECT
I DO HEREBY CERTIFY THAT THE PROPOSED BUILDING PLAN HAS BEEN DRAWN UP AS PER PROVISION OF KOLKATA MUNICIPAL CORPORATION BUILDING RULES 2009 AS AMENDED FROM TIME TO TIME & THAT THE SITE CONDITION INCLUDING THE ABUTTING ROAD CONFORMS WITH THE PLAN WHICH HAS BEEN MEASURED AND VERIFIED BY ME. IT IS A BUILDABLE SITE AND NOT A TANK OR FILLED UP TANK. THE LAND IS DEMARCATED BY BOUNDARY WALL THE CONSTRUCTION OF U.G.R & SEPTIC TANK WILL BE COMPLETED BEFORE STARTING OF BUILDING FOUNDATION WORK.

DIGITAL SIGNATURE OF E.E

DIGITAL SIGNATURE OF A.E

DIGITAL SIGNATURE OF A.E