

DEED PLAN

DIST.- HOOGHLY, MOUZA+P.S.- CHANDANNAGAR, J.L NO.- 1, SHEET NO.- 18, R.S. DAG NO.- 274, R.S. KHATIAN NO.- 121, L.R. DAG NO.- 340, L.R. KHATIAN NO.- 2205 & 2204, BOROUGH NO.- III, WARD NO.- 15, HOLDING NO.- 1115 (NEW), 961 (OLD), FLAT NO.- 2A, SECOND FLOOR, "PRINTEMPS TOWER", UNDER CHANDERNAGORE MUNICIPAL CORPORATION.

FLAT - 2A (MARKED IN RED)


BUILT UP AREA = 612.00 SQ.FT.

SUPER BUILT UP AREA = 765.00 SQ.FT.

CARPET AREA (WITHOUT LOBBY & ALCOVE) = 506.00 SQ.FT.



SCALE :- 1:100

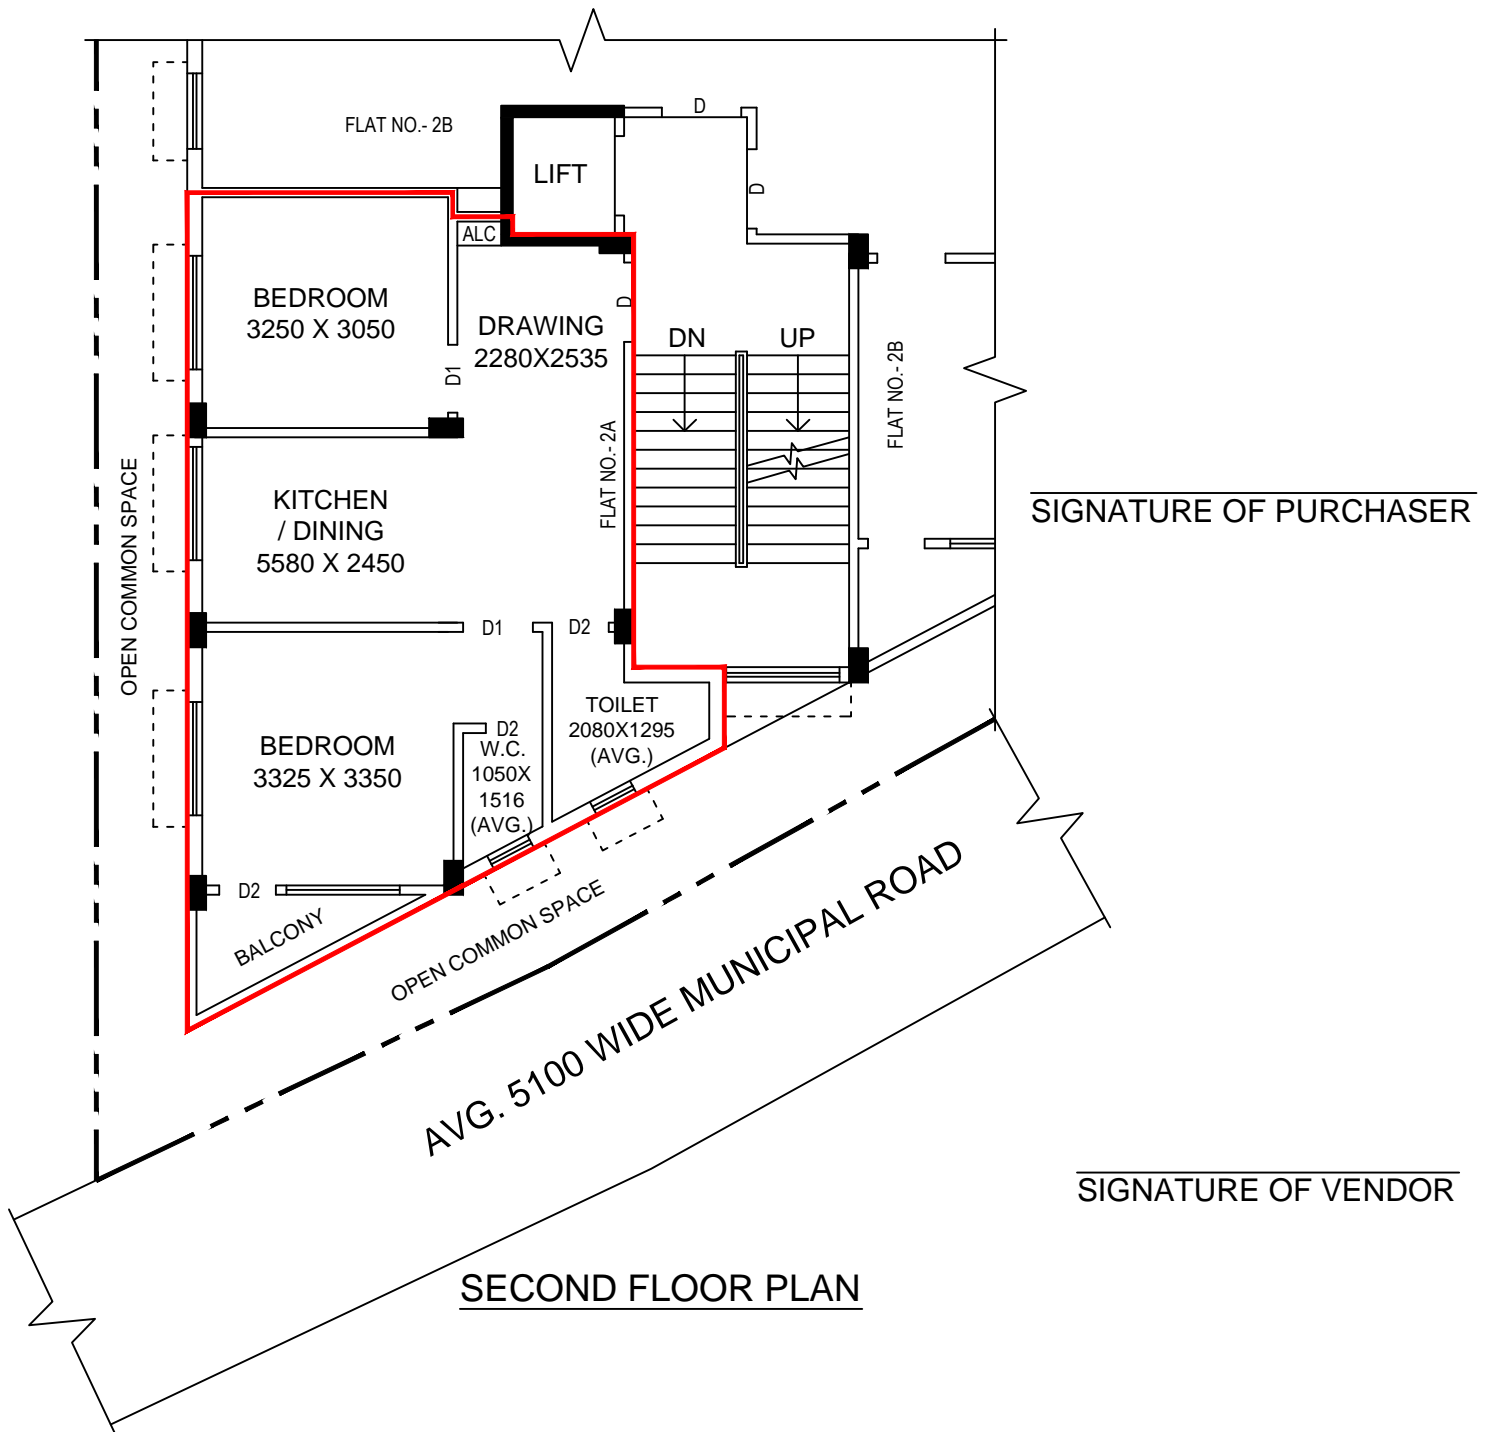

SIGNATURE OF PURCHASER

SIGNATURE OF VENDOR

SECOND FLOOR PLAN

SIGNATURE OF DEVELOPER

DRAWN BY:-
(AS DIRECTED BY THE OWNER'S)