
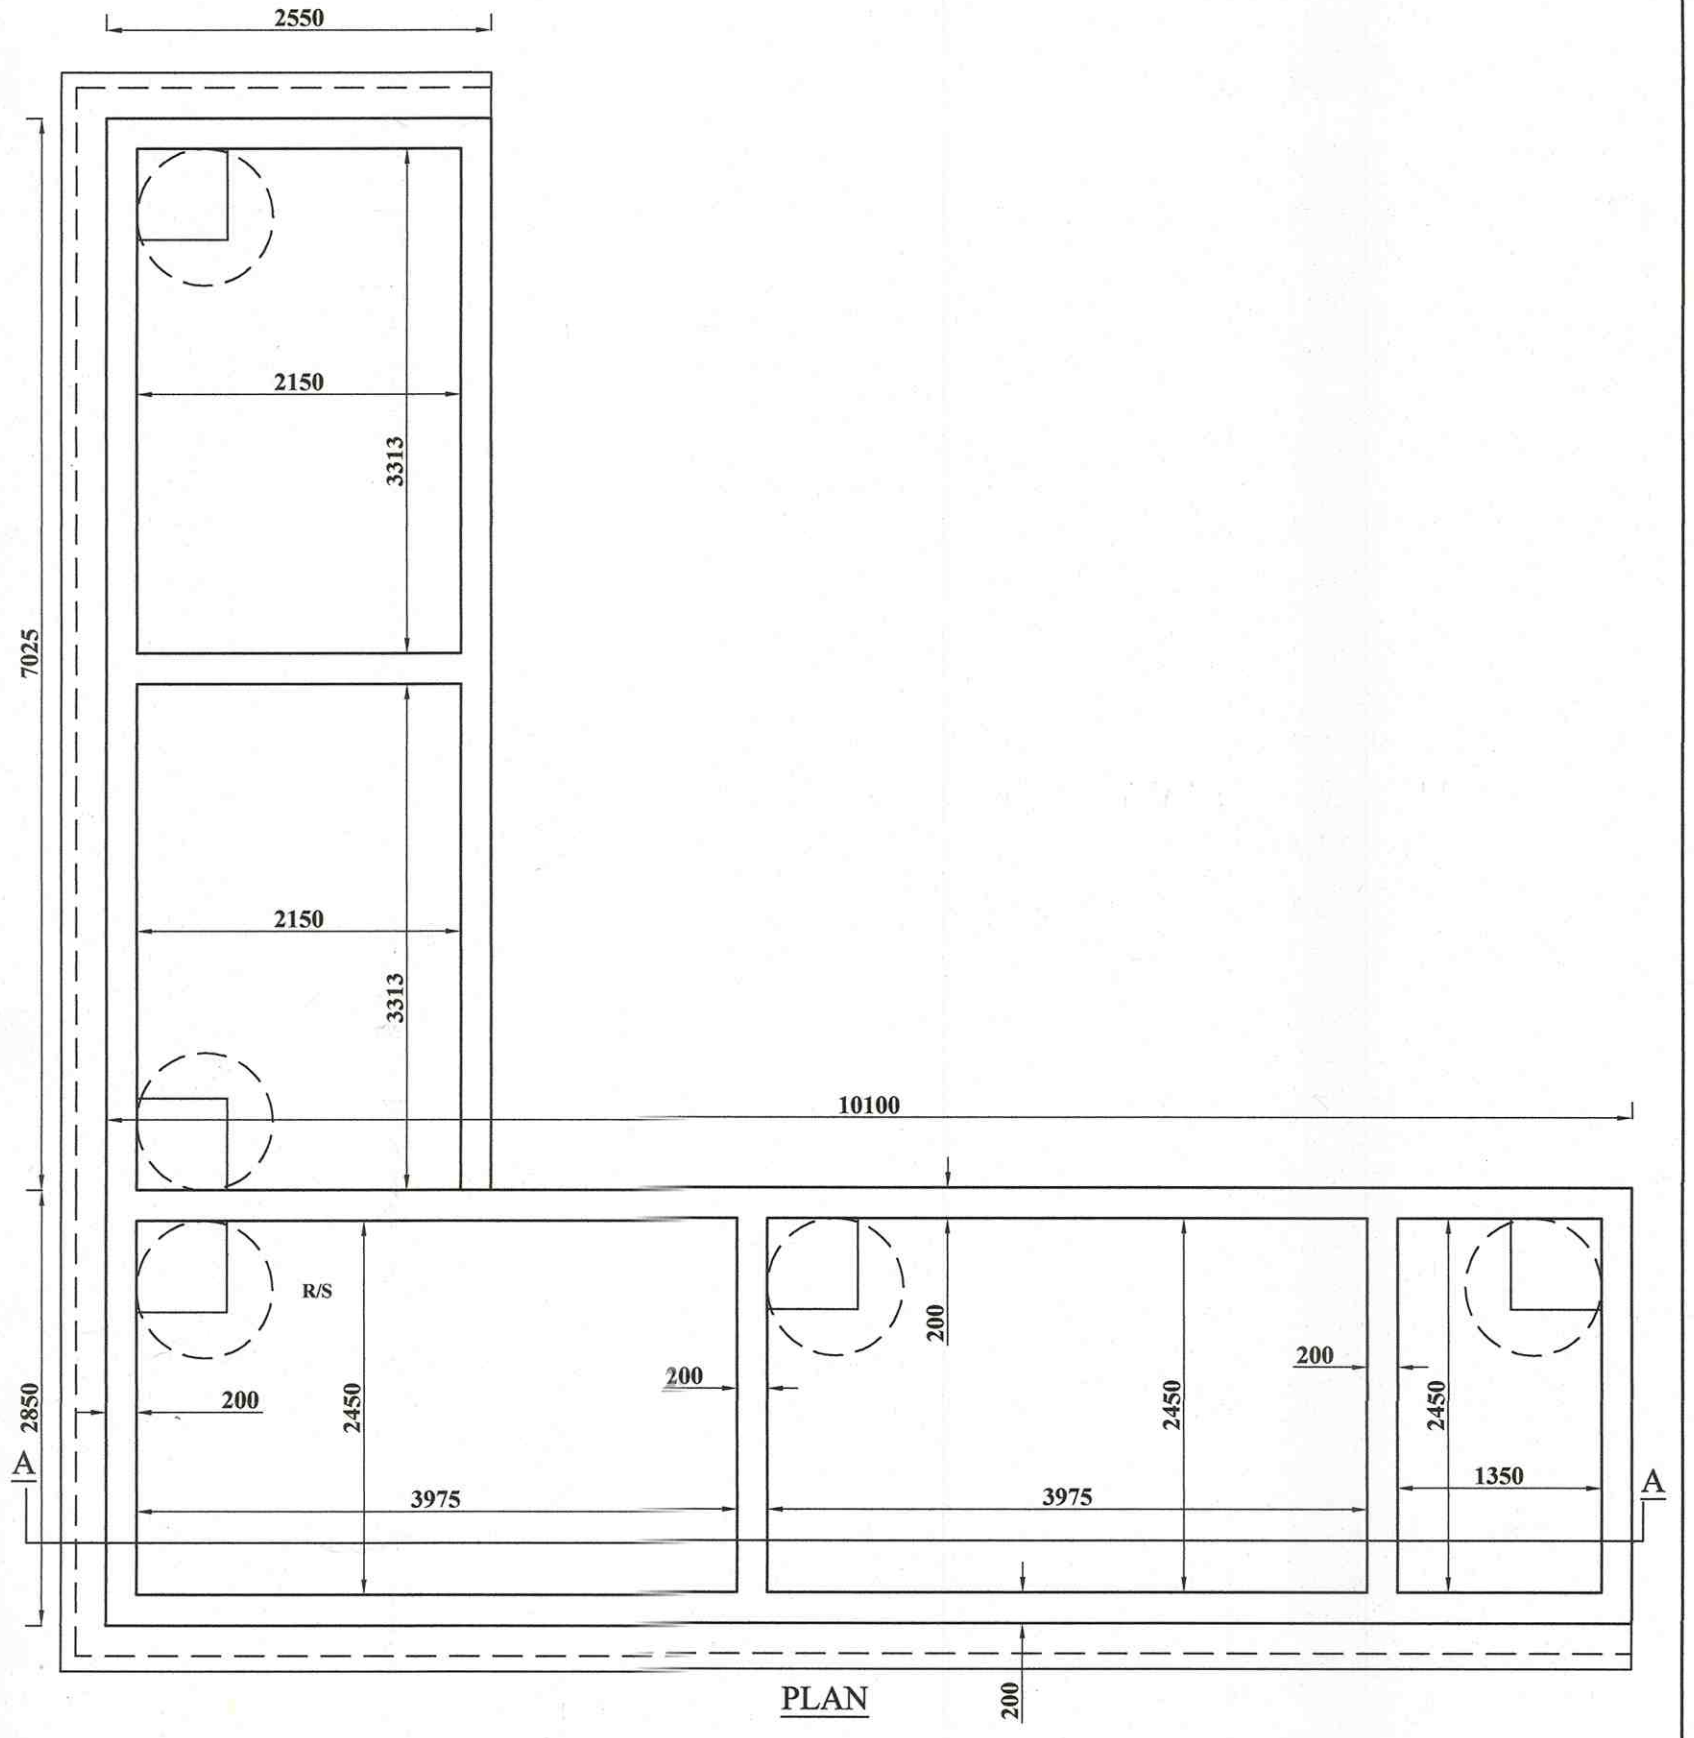
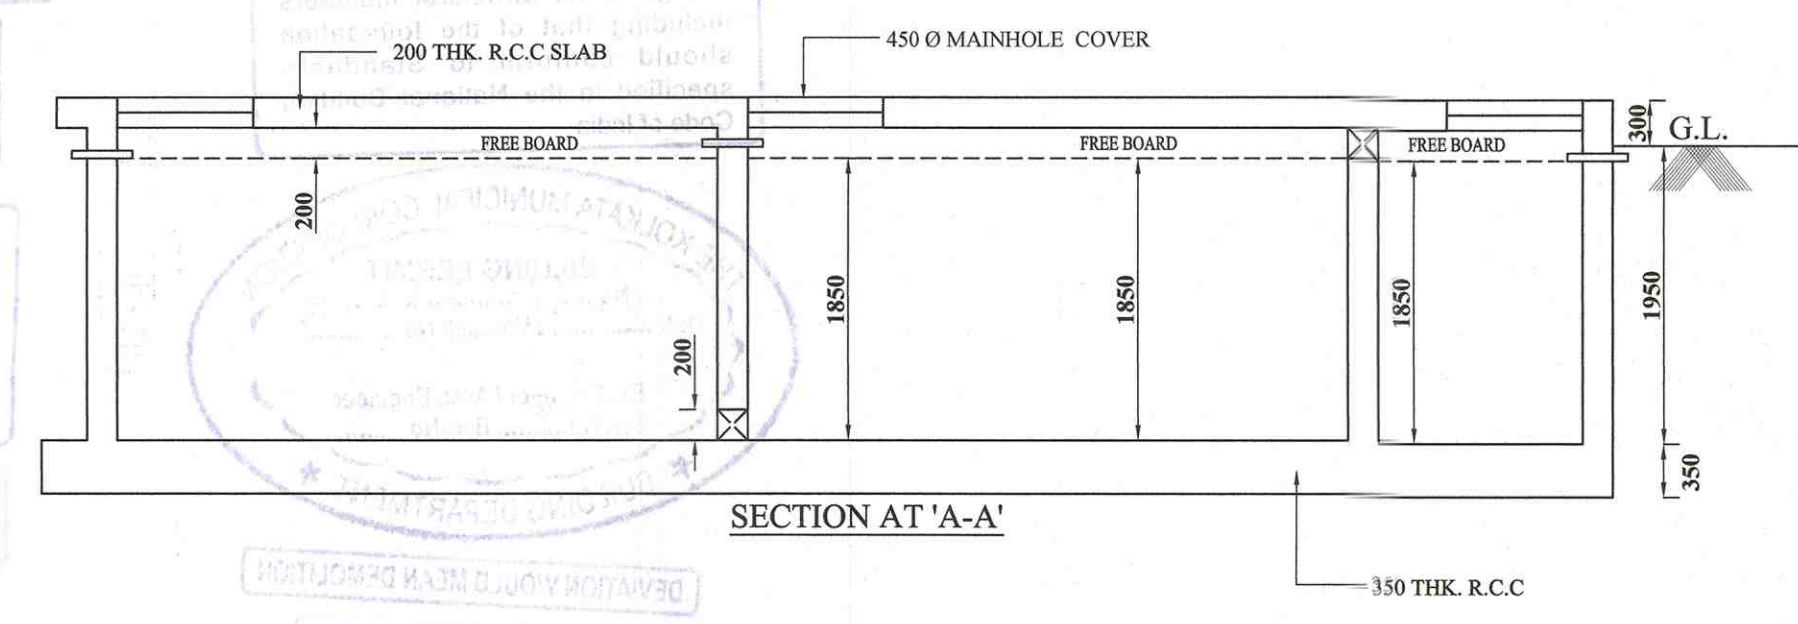


**KEY PLAN**  
SCALE-1:4000

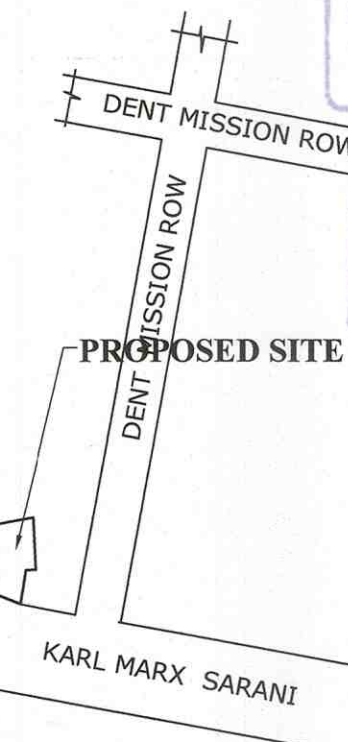

**DETAILS OF FIRE FIGHTING WATER RESERVOIR & DOMESTIC WATER RESERVOIR.**  
SCALE-1:50  
**CAPACITY - 68,500 LITRES**

**DECLARATION OF ARCHITECT.**  
CERTIFIED THAT THE PLAN ITSELF WITH FULL RESPONSIBILITY THAT THE BUILDING PLAN HAS DRAWN UP AS PER PROVISION OF K.M.C. BUILDING RULES 2009, AS AMENDED FROM TIME TO TIME. THE SITE CONDITION INCLUDING THE ABUTTING ROAD IS CONFORM WITH THE PLAN. IT IS A BUILDABLE SITE NOT A TANK OR FILLED UP TANK. THERE IS AN EXISTING STRUCTURE TO BE DEMOLISHED BEFORE COMMENCEMENT OF WORK, AND IT IS OCCUPIED BY THE OWNER & TENANTS.

*Anjan Ukil*  
**ANJAN UKIL**  
Architect  
C.O.A Regn. No.- CA/94/16721  
L.B.A. A-271  
**ANJAN UKIL ((CA/94/16721))**  
SIG. OF ARCHITECT.

**DECLARATION OF OWNER.**  
I DO HERE BY DECLARE WITH FULL RESPONSIBILITY THAT I SHALL ENGAGE L.B.A & E.S.E DURING CONSTRUCTION. I SHALL FOLLOW THE INSTRUCTION OF L.B.A & E.S.E DURING CONSTRUCTION OF THE BUILDING (AS PER PLAN). K.M.C AUTHORITY WILL NOT BE RESPONSIBLE FOR STRUCTURAL STABILITY OF THE BUILDING & ADJOINING STRUCTURE IF ANY SUBMITTED DOCUMENT ARE FAKE. THE K.M.C AUTHORITY WILL REVOKE THE SANCTION PLAN. THE CONSTRUCTION OF U.G.W.RESERVOIR TAKEN UNDER THE GUIDANCE OF L.B.A/E.S.E BEFORE STARTING OF BUILDING FOUNDATION.

*Akhari Begum*  
**AKHTARI BEGUM**  
For Self and as Constituted Attorney  
On behalf of Munirul Haque  
*Md. Matinuddin*  
**MD. MATINUDDIN**  
For Self and Constituted Attorney  
On behalf of 1. Md. Matinuddin  
2. Sharannias S. Md. Anisuddin  
4. Md. Shamin Ahmad 5. Md. Hasinuddin  
6. Md. Wasim Haque 7. Md. Mojibur Rahman  
**MUNIRUL HAQUE & 9 OTHERS**  
SIGNATURE OF OWNER/C.A.

**CERTIFICATE OF STRUCTURAL ENGINEER**  
THE STRUCTURAL DESIGN OF BOTH FOUNDATION AND SUPERSTRUCTURE OF THE BUILDING HAVE BEEN MADE BY ME CONSIDERING ALL POSSIBLE LOADS INCLUDING THE SEISMIC LOAD AS PER N.B.C OF INDIA AND CERTIFY THAT IT IS SAFE AND STABLE IN ALL RESPECT.

*K. Sengupta*  
**KOUSHIK SENGUPTA**  
B.E. (CIVIL), M.E. (STRUCTURE)  
E.S.E.-1/76 (K. M. C.)  
**KOUSHIK SENGUPTA (E.S.E.-1/76)**  
SIG. OF STRUCTURAL ENGINEER

TITLE:  
2ND FLOOR, 3RD FLOOR, 4TH FLOOR & ROOF PLAN,  
S.U.G.W. RESERVOIR & LOCATION PLAN

PROJECT:  
PROPOSED B+G+IV STORIED (HT.-15.5 M) RESIDENTIAL BUILDING U/S 393 A OF KMC ACT 1980 COMPLINE KMC BUILDING RULE 2009 AT PREM. NO: 22A, KARL MARX SARANI, WARD NO.-77, BOROUGH - IX, P.S.- WATGUNGE, KOLKATA-700 023.

JOB NO.	DRG. NO.	DATE	DEALT
919	ARCH/CORP-02	26.09.2016	AKASH

*Anjan Ukil* B. Arch (Cal.)  
Consulting Architect

SCALE-1:100  
Off: P523, Raja Basanta Roy Road,  
First Floor, Kolkata - 700029  
2465-6656 (O)  
2483-4820 (R)  
Telefax: (033) 2465-6656

