




FRONT ELEVATION

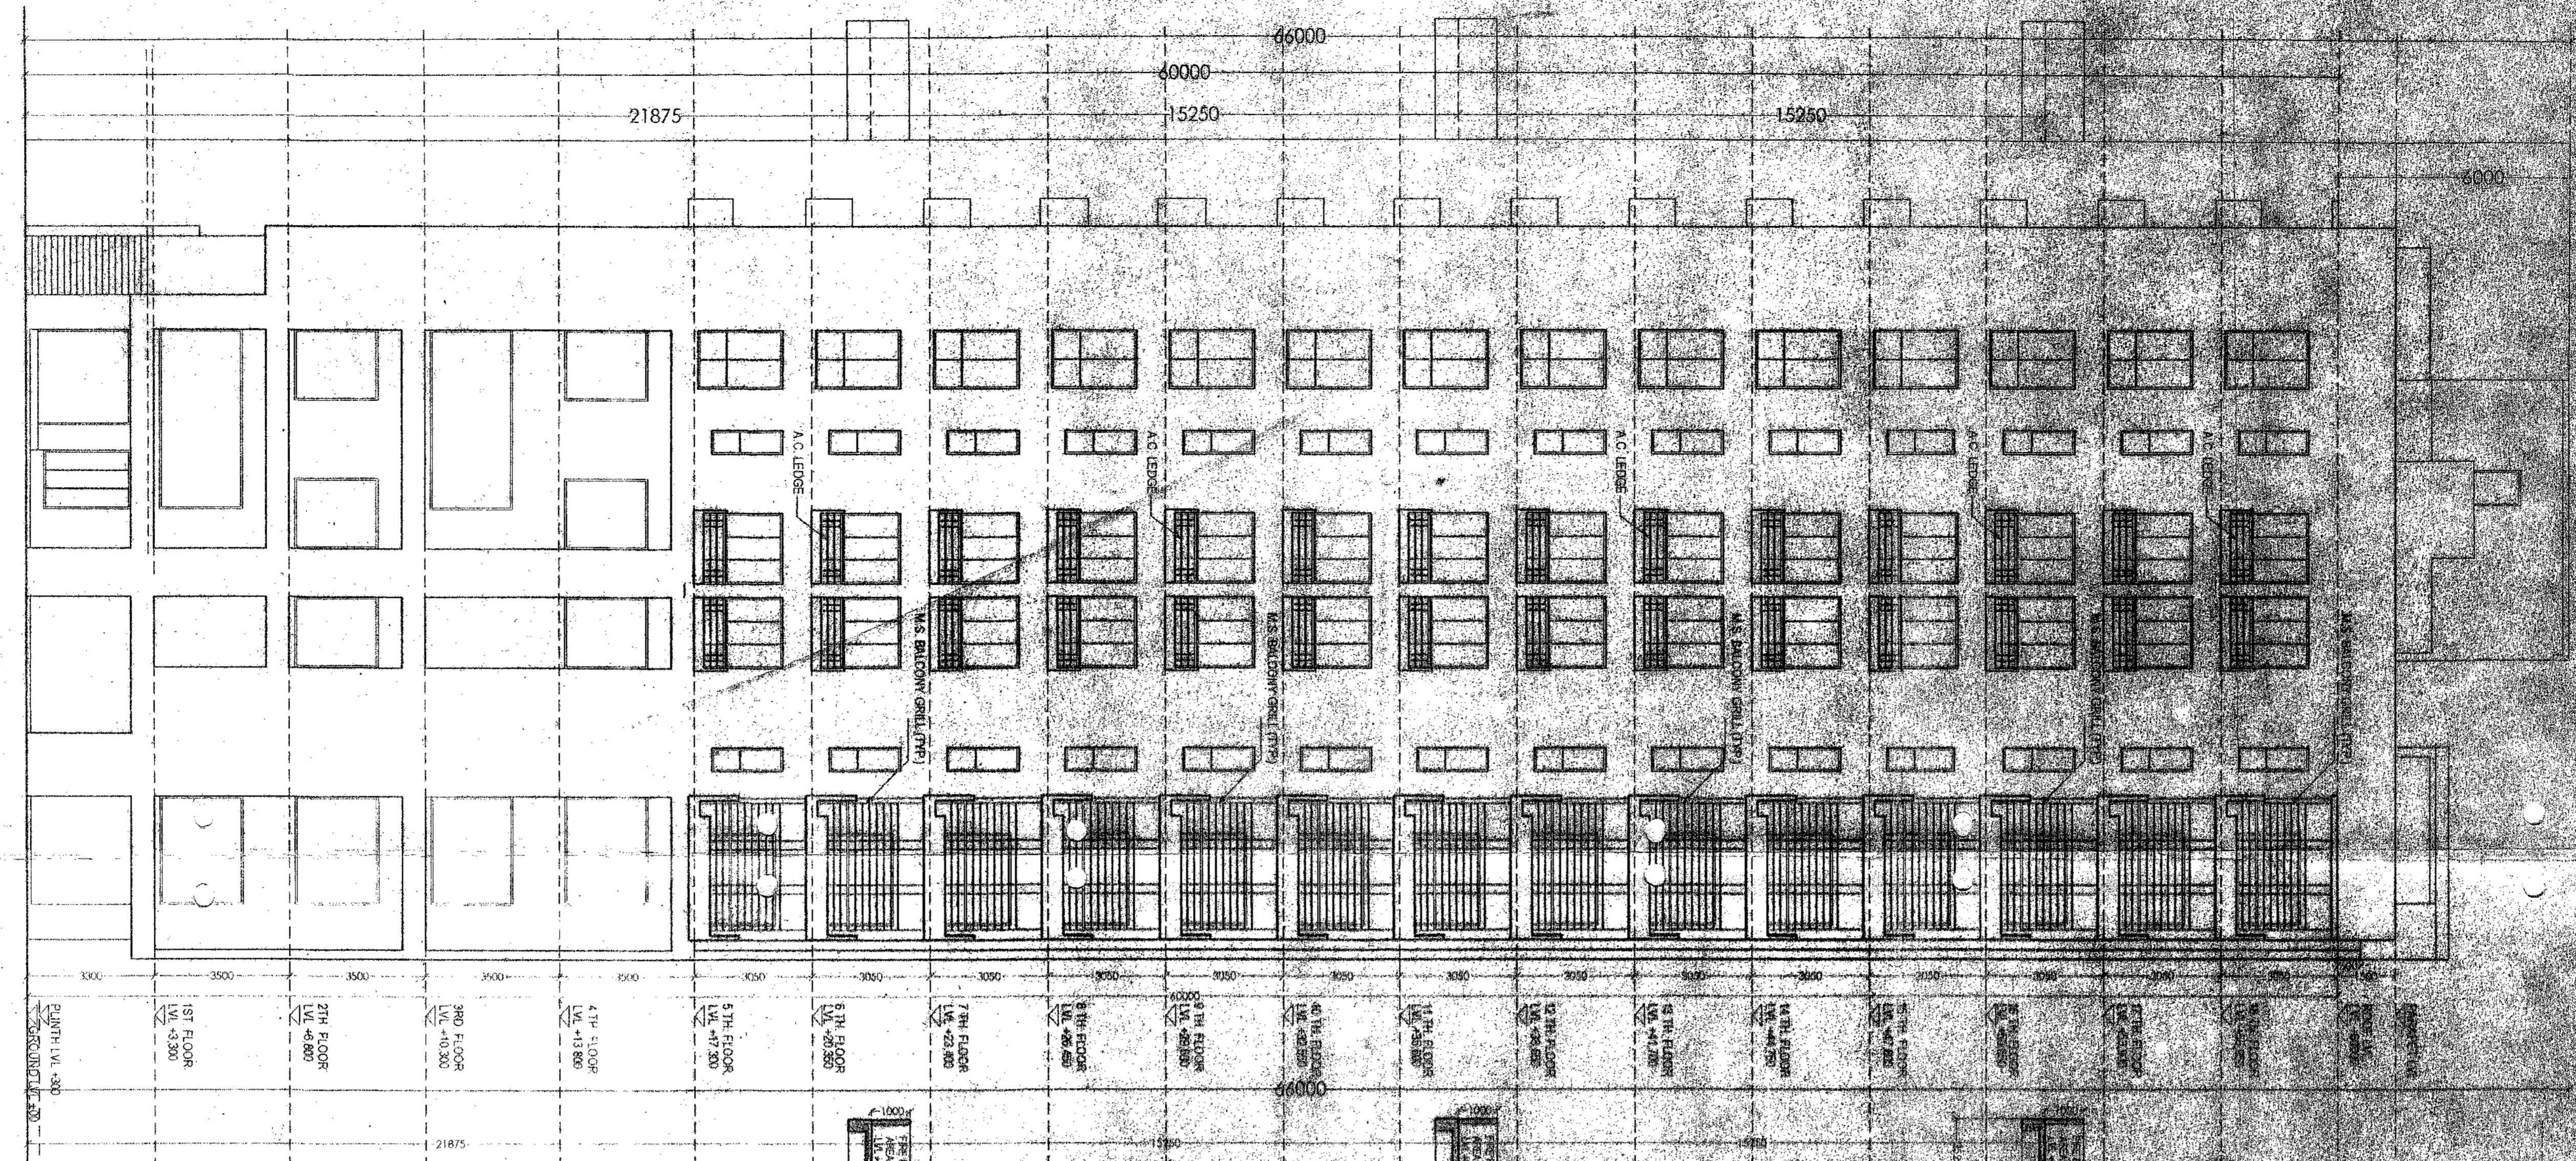

SECTION-AA

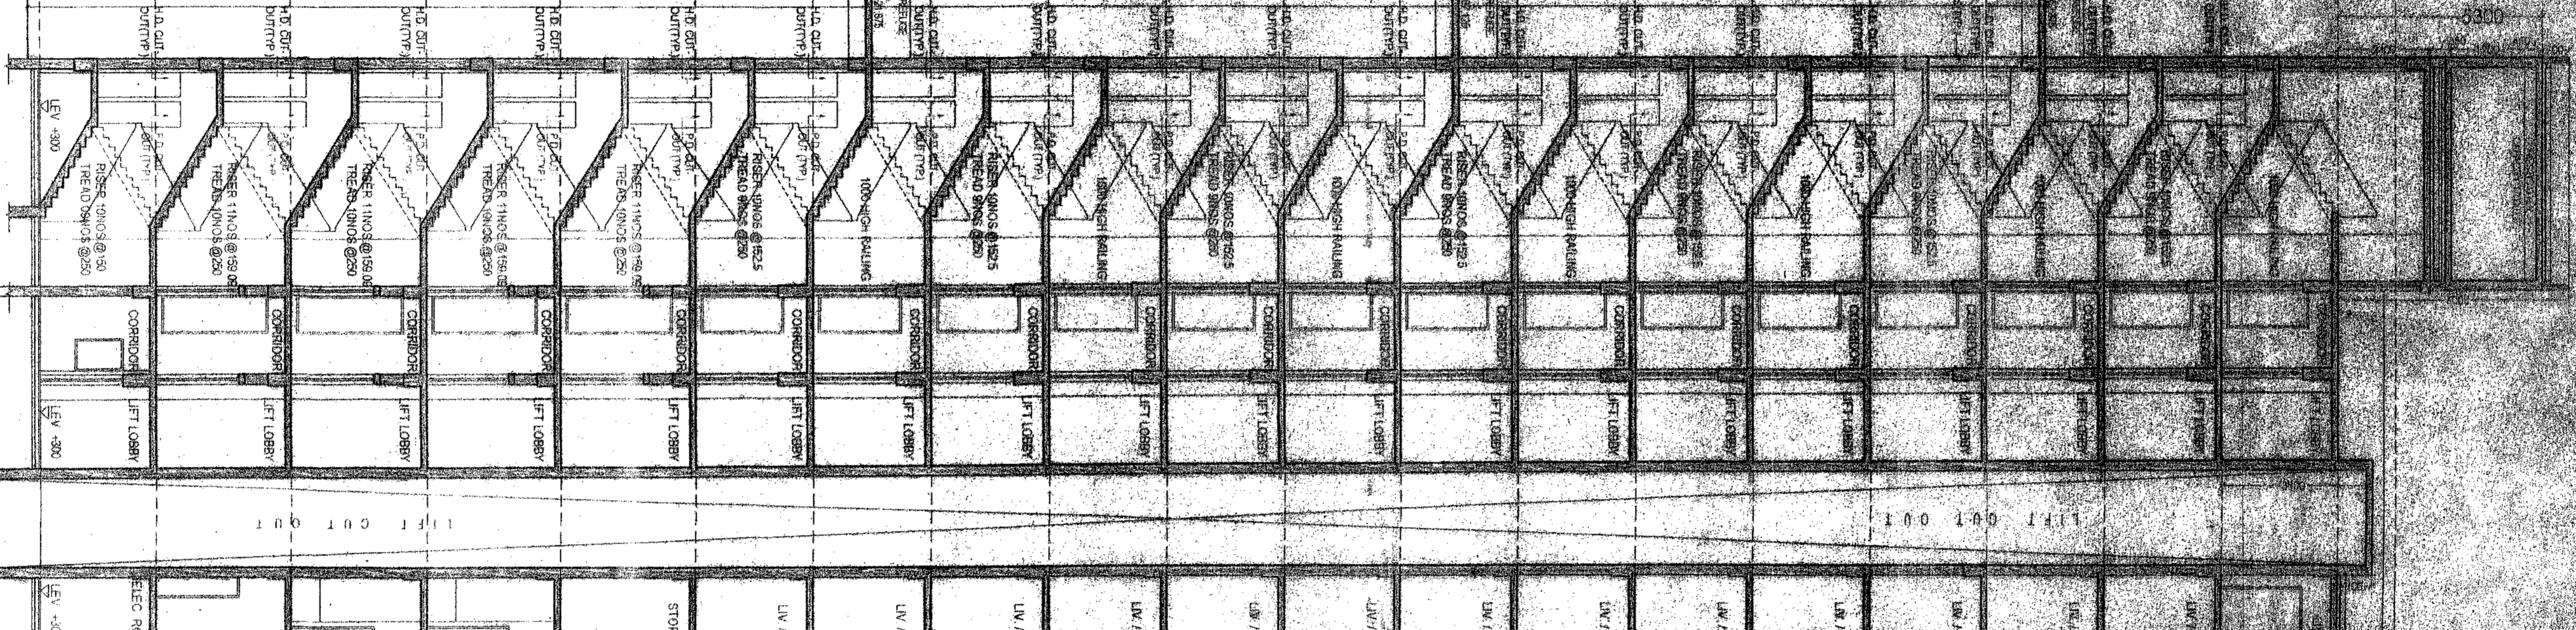

SECTION-BB

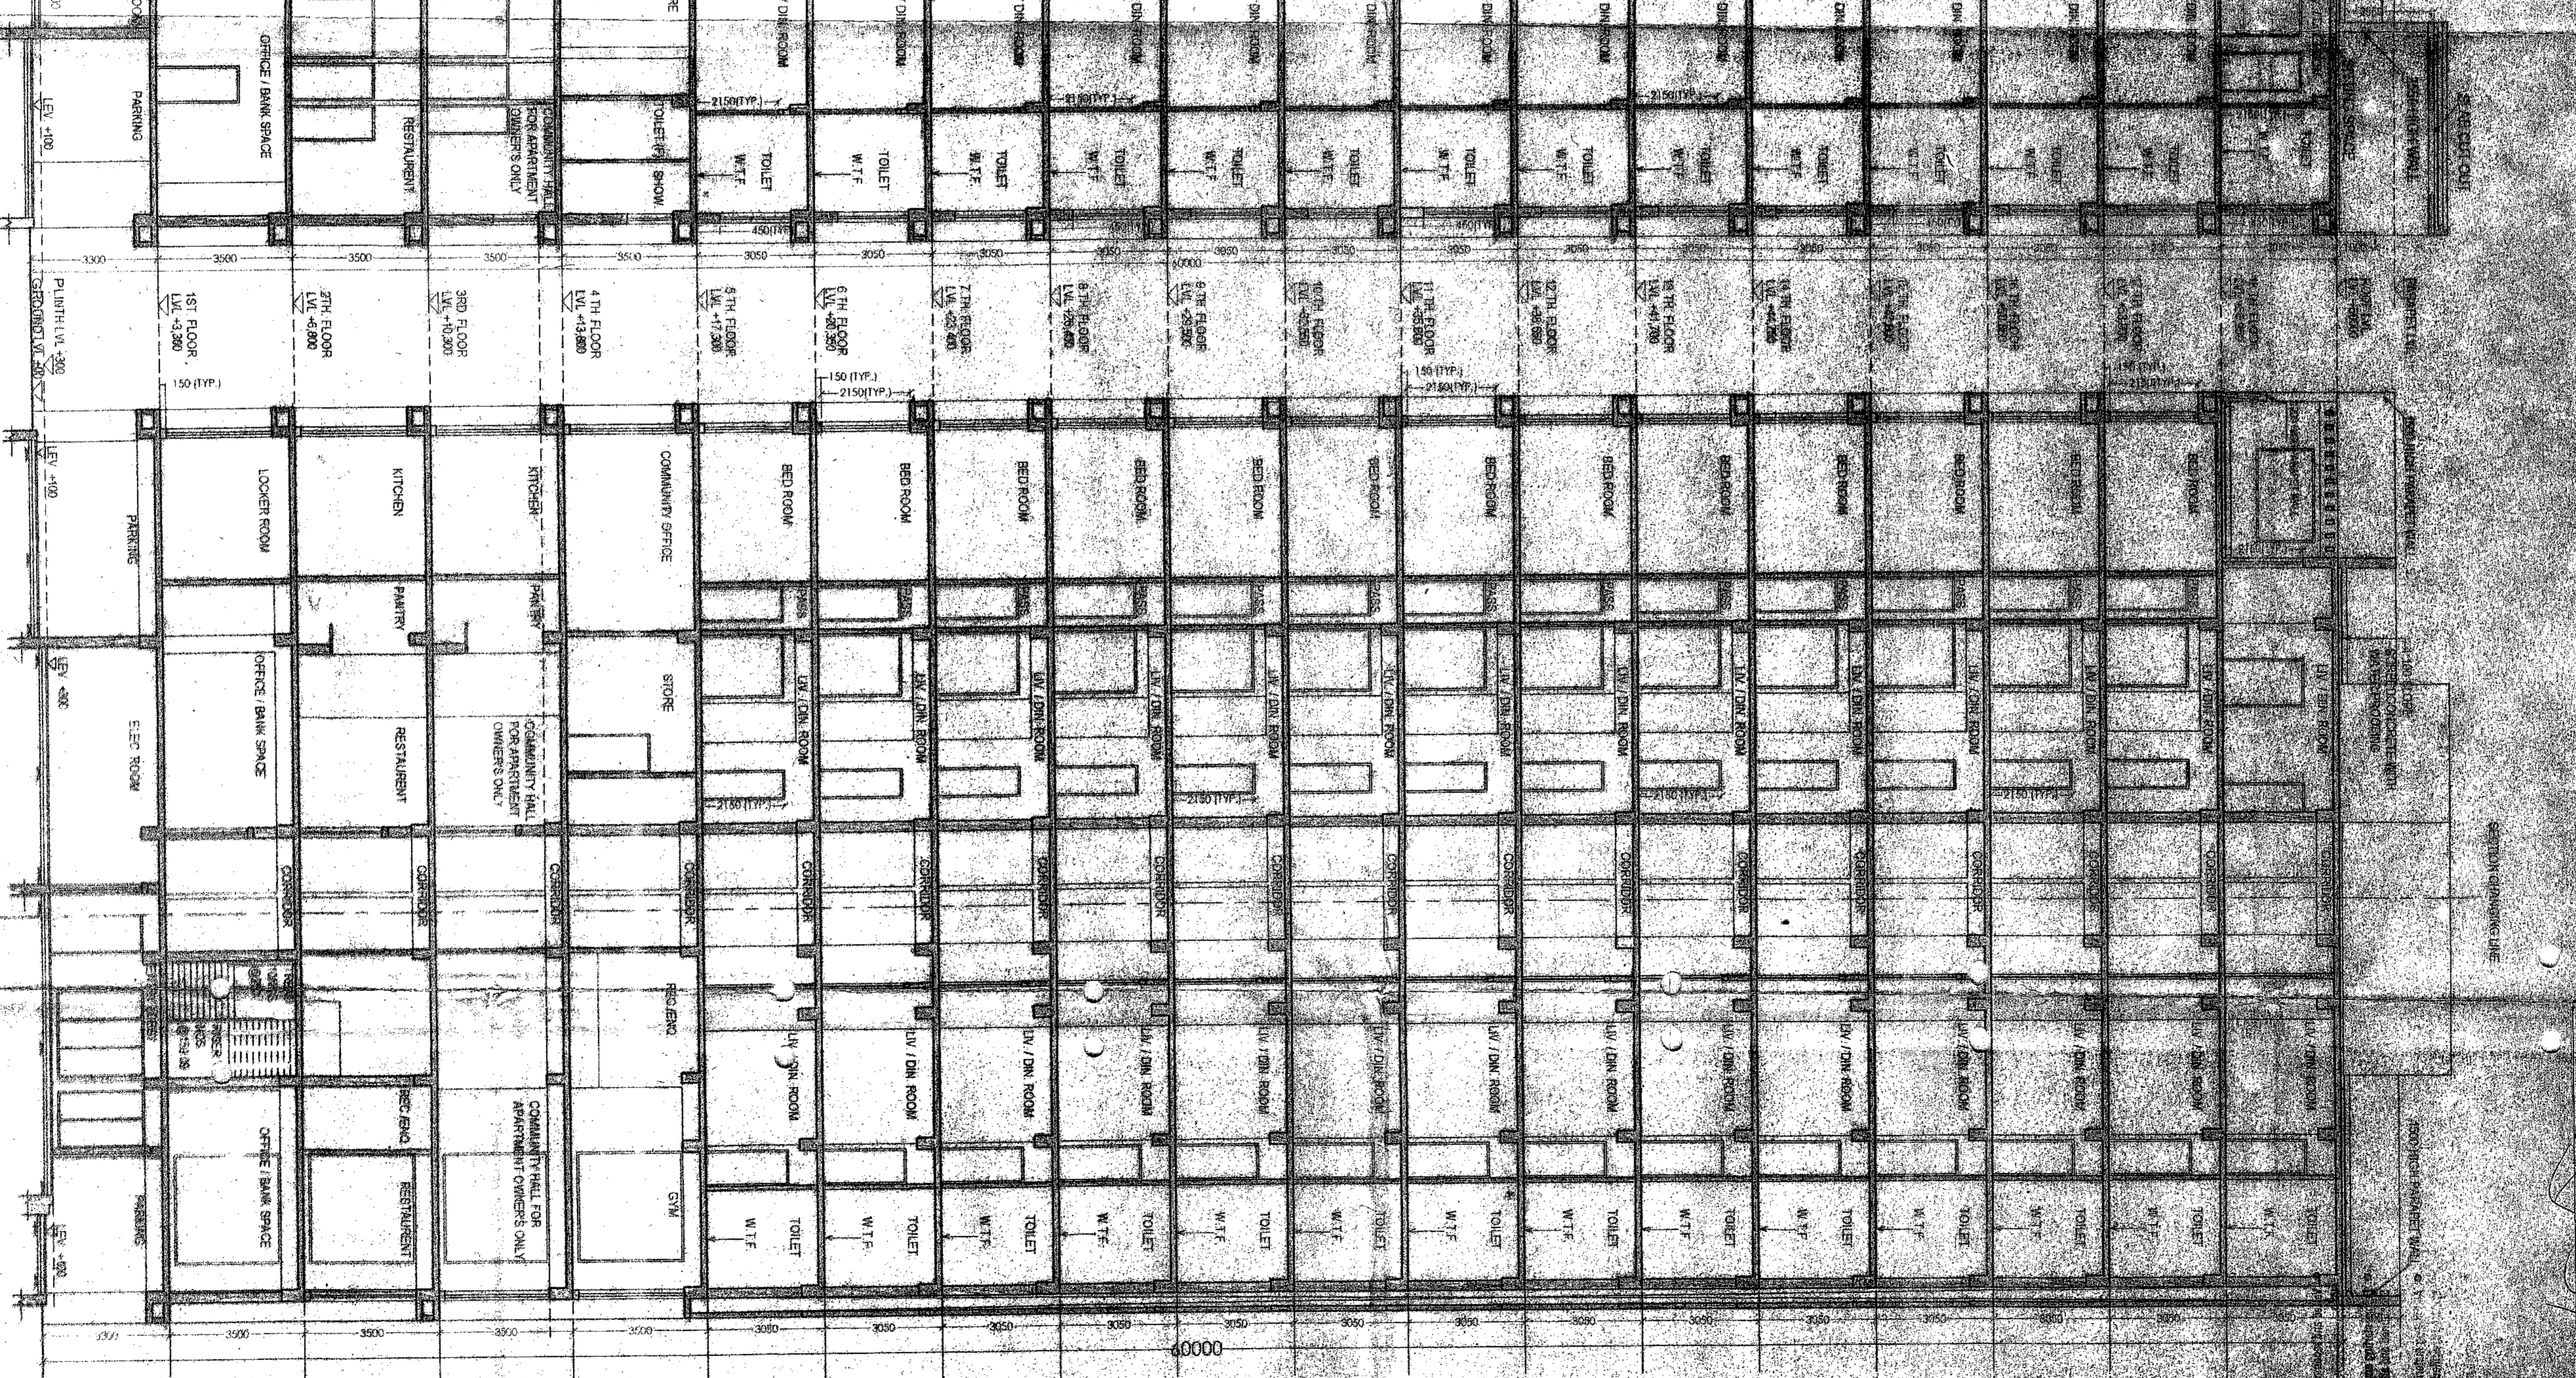

NOTICE
 The Engineer's consent is given on the basis of the information furnished to him by the client and on the basis of his own examination of the drawings and specifications and on the basis of his own inspection of the site and surroundings.
 The Engineer does not accept any liability for the accuracy or completeness of the drawings and specifications or for any errors or omissions thereon.
 The Engineer does not accept any liability for the construction of the works or for any delays or expenses incurred thereon.
 The Engineer does not accept any liability for the safety or health of the workers or for any damages or losses incurred by them.
 The Engineer does not accept any liability for the use of the drawings and specifications for any purpose other than that for which they were prepared.
 The Engineer does not accept any liability for the use of the drawings and specifications for any purpose other than that for which they were prepared.

SIGNATURE OF THE ARCHITECT
 S. K. SINGH
 ARCHITECT
 15, 16, 17,1000.

SIGNATURE OF THE STRUCTURAL ENGINEER
 V. Senthil
 M. ARCH.
 E.S.E. (1978) M. E.C.E. (1981)

SIGNATURE OF THE GEOTECHNICAL ENGINEER
 DR. SURESH KUMAR ROSE
 P.D. M.Sc. (SOUTH AFRICA)
 M. ARCH. (INDIA)
 License No. 0114

SIGNATURE OF OWNERS
 SHIV NIKETAN (P) LTD.
 Director

SIGNATURE OF ARCHITECT
 S. K. SINGH
 ARCHITECT

PROJECT:
 GRAMIN STORED RESIDENTIAL COMMERCE BUILDING AT
 BANGALURU ON MAIN ROAD AND THE UNDER PASS
 AT NO. 15, 16, 17, 1000.

SCALE: 1:100
DATE: 12.12.15
DRAWN BY: S. K. SINGH
CHECKED BY: REV. 0

FOR OFFICE USE

