

R.S.




GREEN HILL ARCADIA LLP



[Signature]
PARTNER

SITE PLAN
SCALE :- 1"=40'-0"
PROPOSE D PLOT SHOWN.

SHEET NO.4

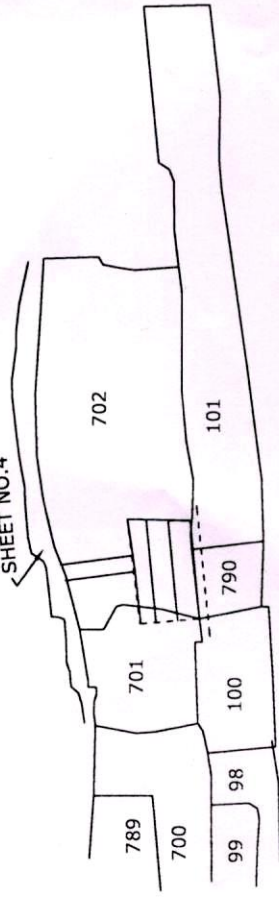

PART TRACE MAP OF MOUZA DABGRAM, J.L.NO.2, SHEET NO.R.S.8, P..S. BHAKTINAGAR,
DIST. JALPAIGURI.SCALE :-16"=1MILE PROPOSED PLOT SHOWN

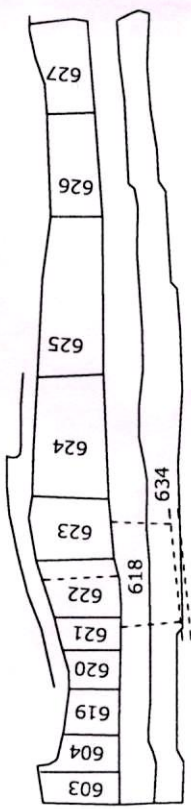 

PART TRACE MAP OF MOUZA DABGRAM, J.L.NO.2, SHEET NO.L.R..4, P..S. BHAKTINAGAR,
DIST. JALPAIGURI.SCALE -16"=1MILE , PROPOSED PLOT SHOWN

[Signature]
12/10/20

DRAWN BY:-
M ACHARYA
CIVIL CONSULTANT.
COLLEGE PARA, SILIGURI

