



**SITE PLAN SHOWING THE LAND OF
RESPONSE TRADELINKS PVT. LTD**
7A, BENTINCK STREET, OLD WING, 2 ND FLOOR
KOLKATA - 700001.

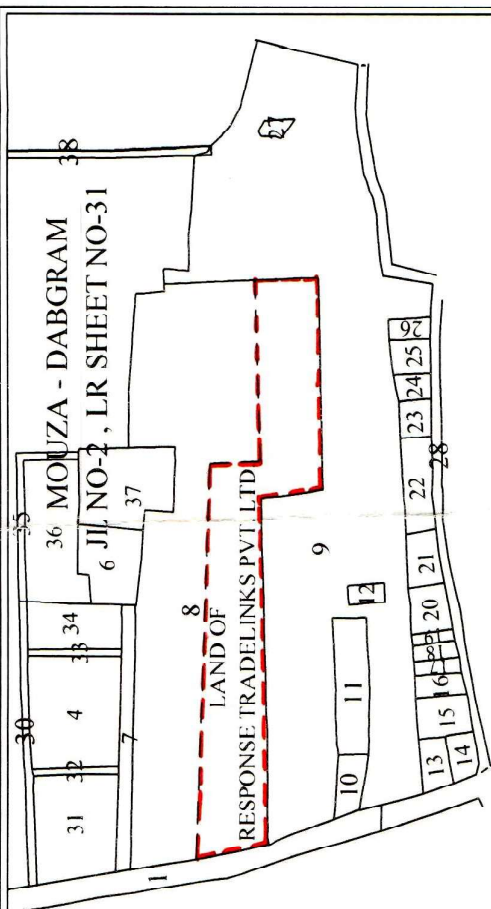

LR MOUZA MAP (SCALE - 16" = 1 MILE)

L/O ARUN KR. BERLIA

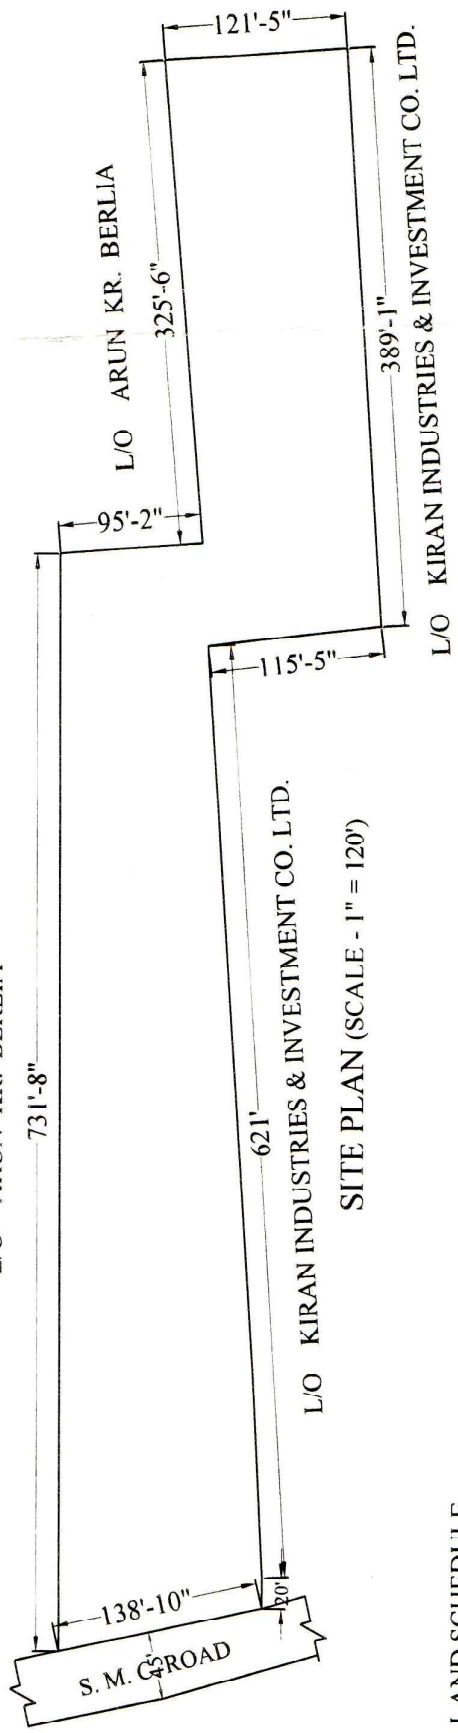

SITE PLAN (SCALE - 1" = 120')

LAND SCHEDULE
PARGANA- BAIKUNTHAPUR, MOUZA- DABGRAM, JL NO.- 2

SHEET NO	KH. NO.		PLOT NO		AREA in Acre	REMARKS
	RS	LR	RS	LR		
8	241/1		158/802		0.27	
4	681 1, 24 & 26	122	58/156	8	2.73	
TOTAL - 3.00						

PREPARED BY:
Albayan 04-01-18
Astok Kr. Basak
Experienced I.T.I. Surveyor
Certificate SL, No :- 402
SILIGURI