




ELEVATION (ROAD SIDE) ROAD SIDE

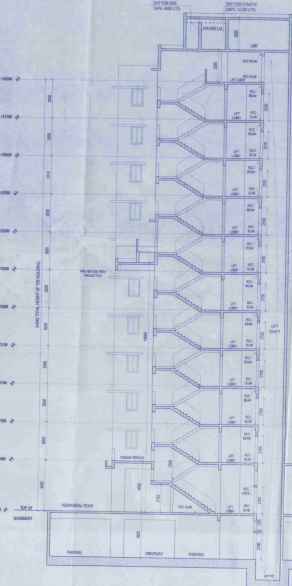


SECTION A-A

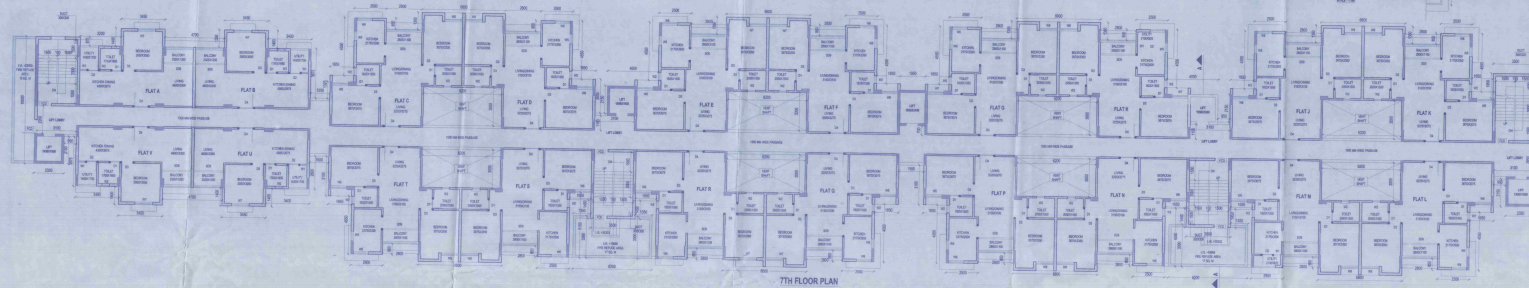


7TH FLOOR PLAN  
SCALE: 1:100

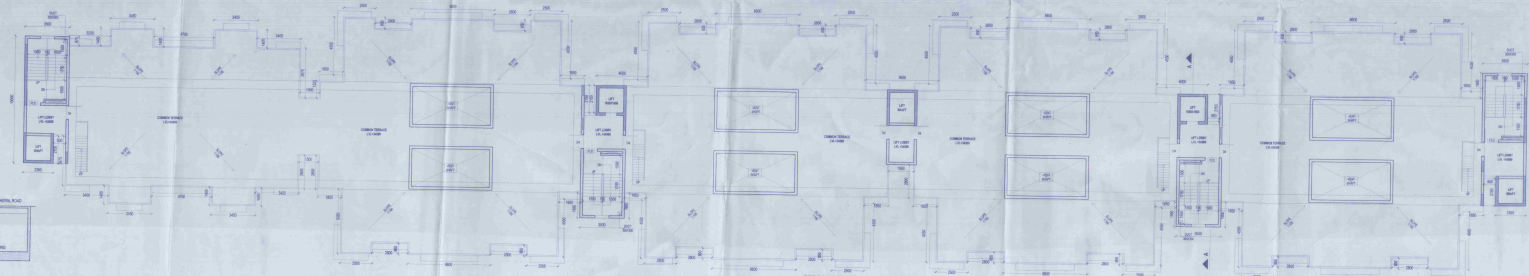


TERRACE PLAN

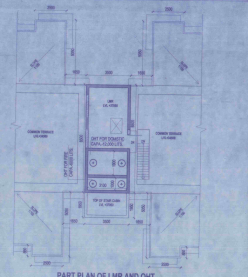

PART PLAN OF LMR AND OIT  
SCALE: 1:100

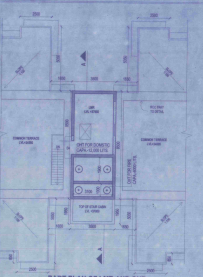

PART PLAN OF LMR AND OIT  
SCALE: 1:100

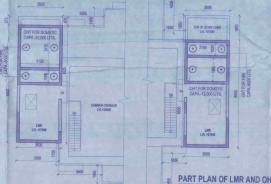

PART PLAN OF LMR AND OIT  
SCALE: 1:100

PART PLAN OF LMR AND OIT  
SCALE: 1:100

**PROJECT :** PROPOSED BASEMENT + GROUND + 10 STORED RESIDENTIAL BUILDING

**NAME OF OWNERS :**

1. M/S MAHARAJA D. INDUS FIRE (P) LTD.
2. SRI K. RAVI KUMAR COMMERCIAL PVT LTD.
3. SRI RAMA YAS AGARWAL
4. SRI. RAMAN REDDY

**LOCATION :** MITHAL, DELHRA

**BLOCKS OF LMR :**

- BLOCKA - GROUND FLOOR
- BLOCK B - 01
- TOILET NO. - 01
- PLAT NO. - R-3 - 1024 CH. 01 CH. 01 ST
- R-3 - 1024 CH. 01 CH. 01 CH. 01
- PORTAL NO. - L-2 - 201, 204, 217, 219
- PERSONAL - 01
- P.S. - 01
- DET. - 01

**NOTE :-**

1. ALL DIMENSIONS ARE IN METERS UNLESS OTHERWISE STATED.
2. ALL DIMENSIONS SHALL BE TO FACE UNLESS OTHERWISE STATED.
3. ALL DIMENSIONS SHALL BE TO FACE UNLESS OTHERWISE STATED.

**DECLARATION OF OWNERS :**

I, the undersigned, hereby declare that the above information and data are true and correct and I am not aware of any other information which may be required for the purpose of the above project and I shall be responsible for the same.

*(Signature)*

**SIGNATURE OF CHAIRMAN :**

*(Signature)*

**DECLARATION OF STRUCTURAL ENGINEER :**

I, the undersigned, hereby declare that the above information and data are true and correct and I am not aware of any other information which may be required for the purpose of the above project and I shall be responsible for the same.

*(Signature)*

**SIGNATURE OF ARCHITECT (I.E.S.) :**

*(Signature)*

**DESIGNED AND CHECKED BY ME :**

*(Signature)*

**SIGNATURE OF GEO-TECHNICAL ENGINEER :**

*(Signature)*

**DECLARATION OF ARCHITECT (I.E.S.) :**

I, the undersigned, hereby declare that the above information and data are true and correct and I am not aware of any other information which may be required for the purpose of the above project and I shall be responsible for the same.

*(Signature)*

**SIGNATURE OF ARCHITECT (I.E.S.) :**

*(Signature)*

**PROJECT ARCHITECT :**

**GREEN ARCHITECTURE CONSULTING ENGINEERS PVT. LTD.**

100, 101, 102,1000.

SCALE: 1:100

PROJECT ARCHITECT: SOHAN NIKHANTH

DATE: 23.12.20

SHEET NO.: 4