


**1ST FLOOR PLAN.** SCALE: 1: 100

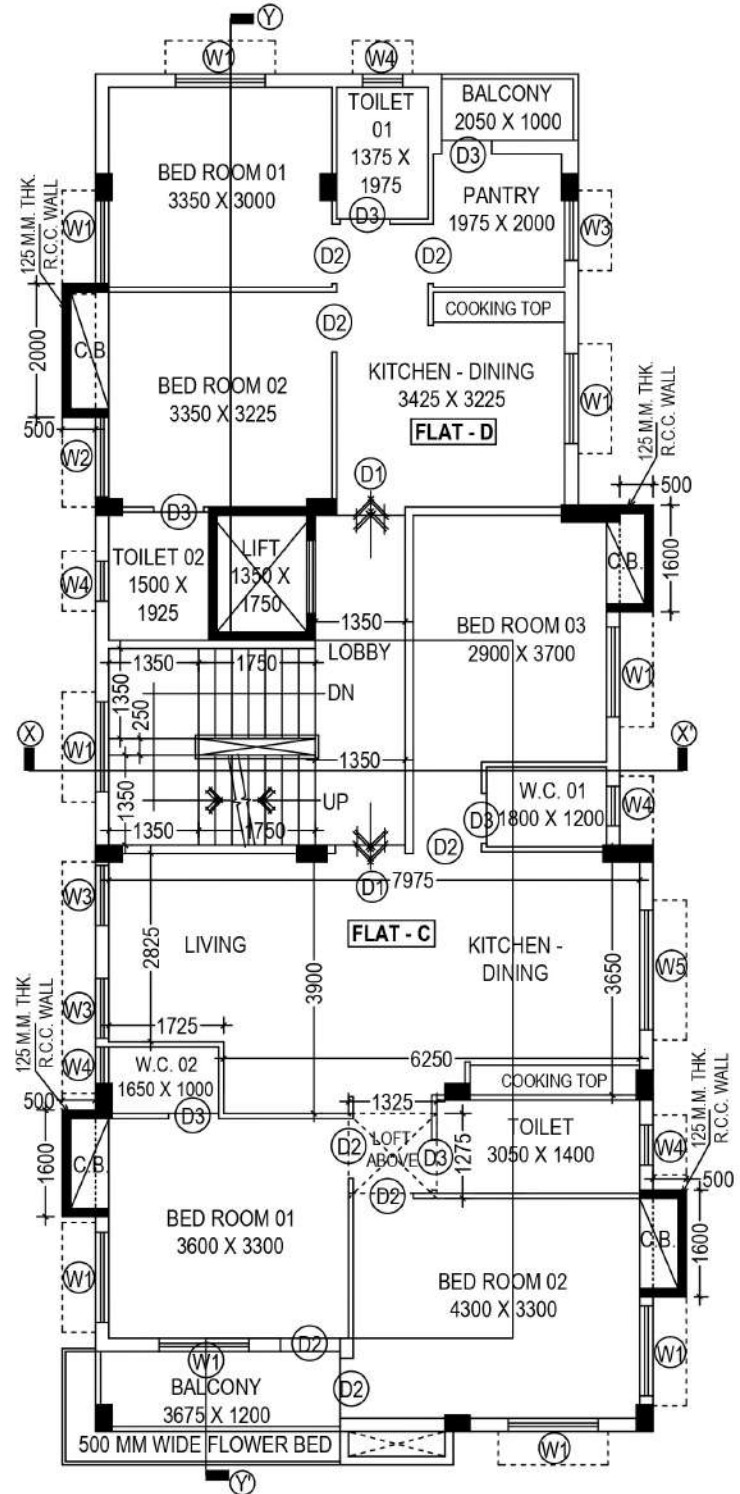

**TYPICAL ( 2nd & 3rd ) FLOOR PLAN.** SCALE: 1: 100