




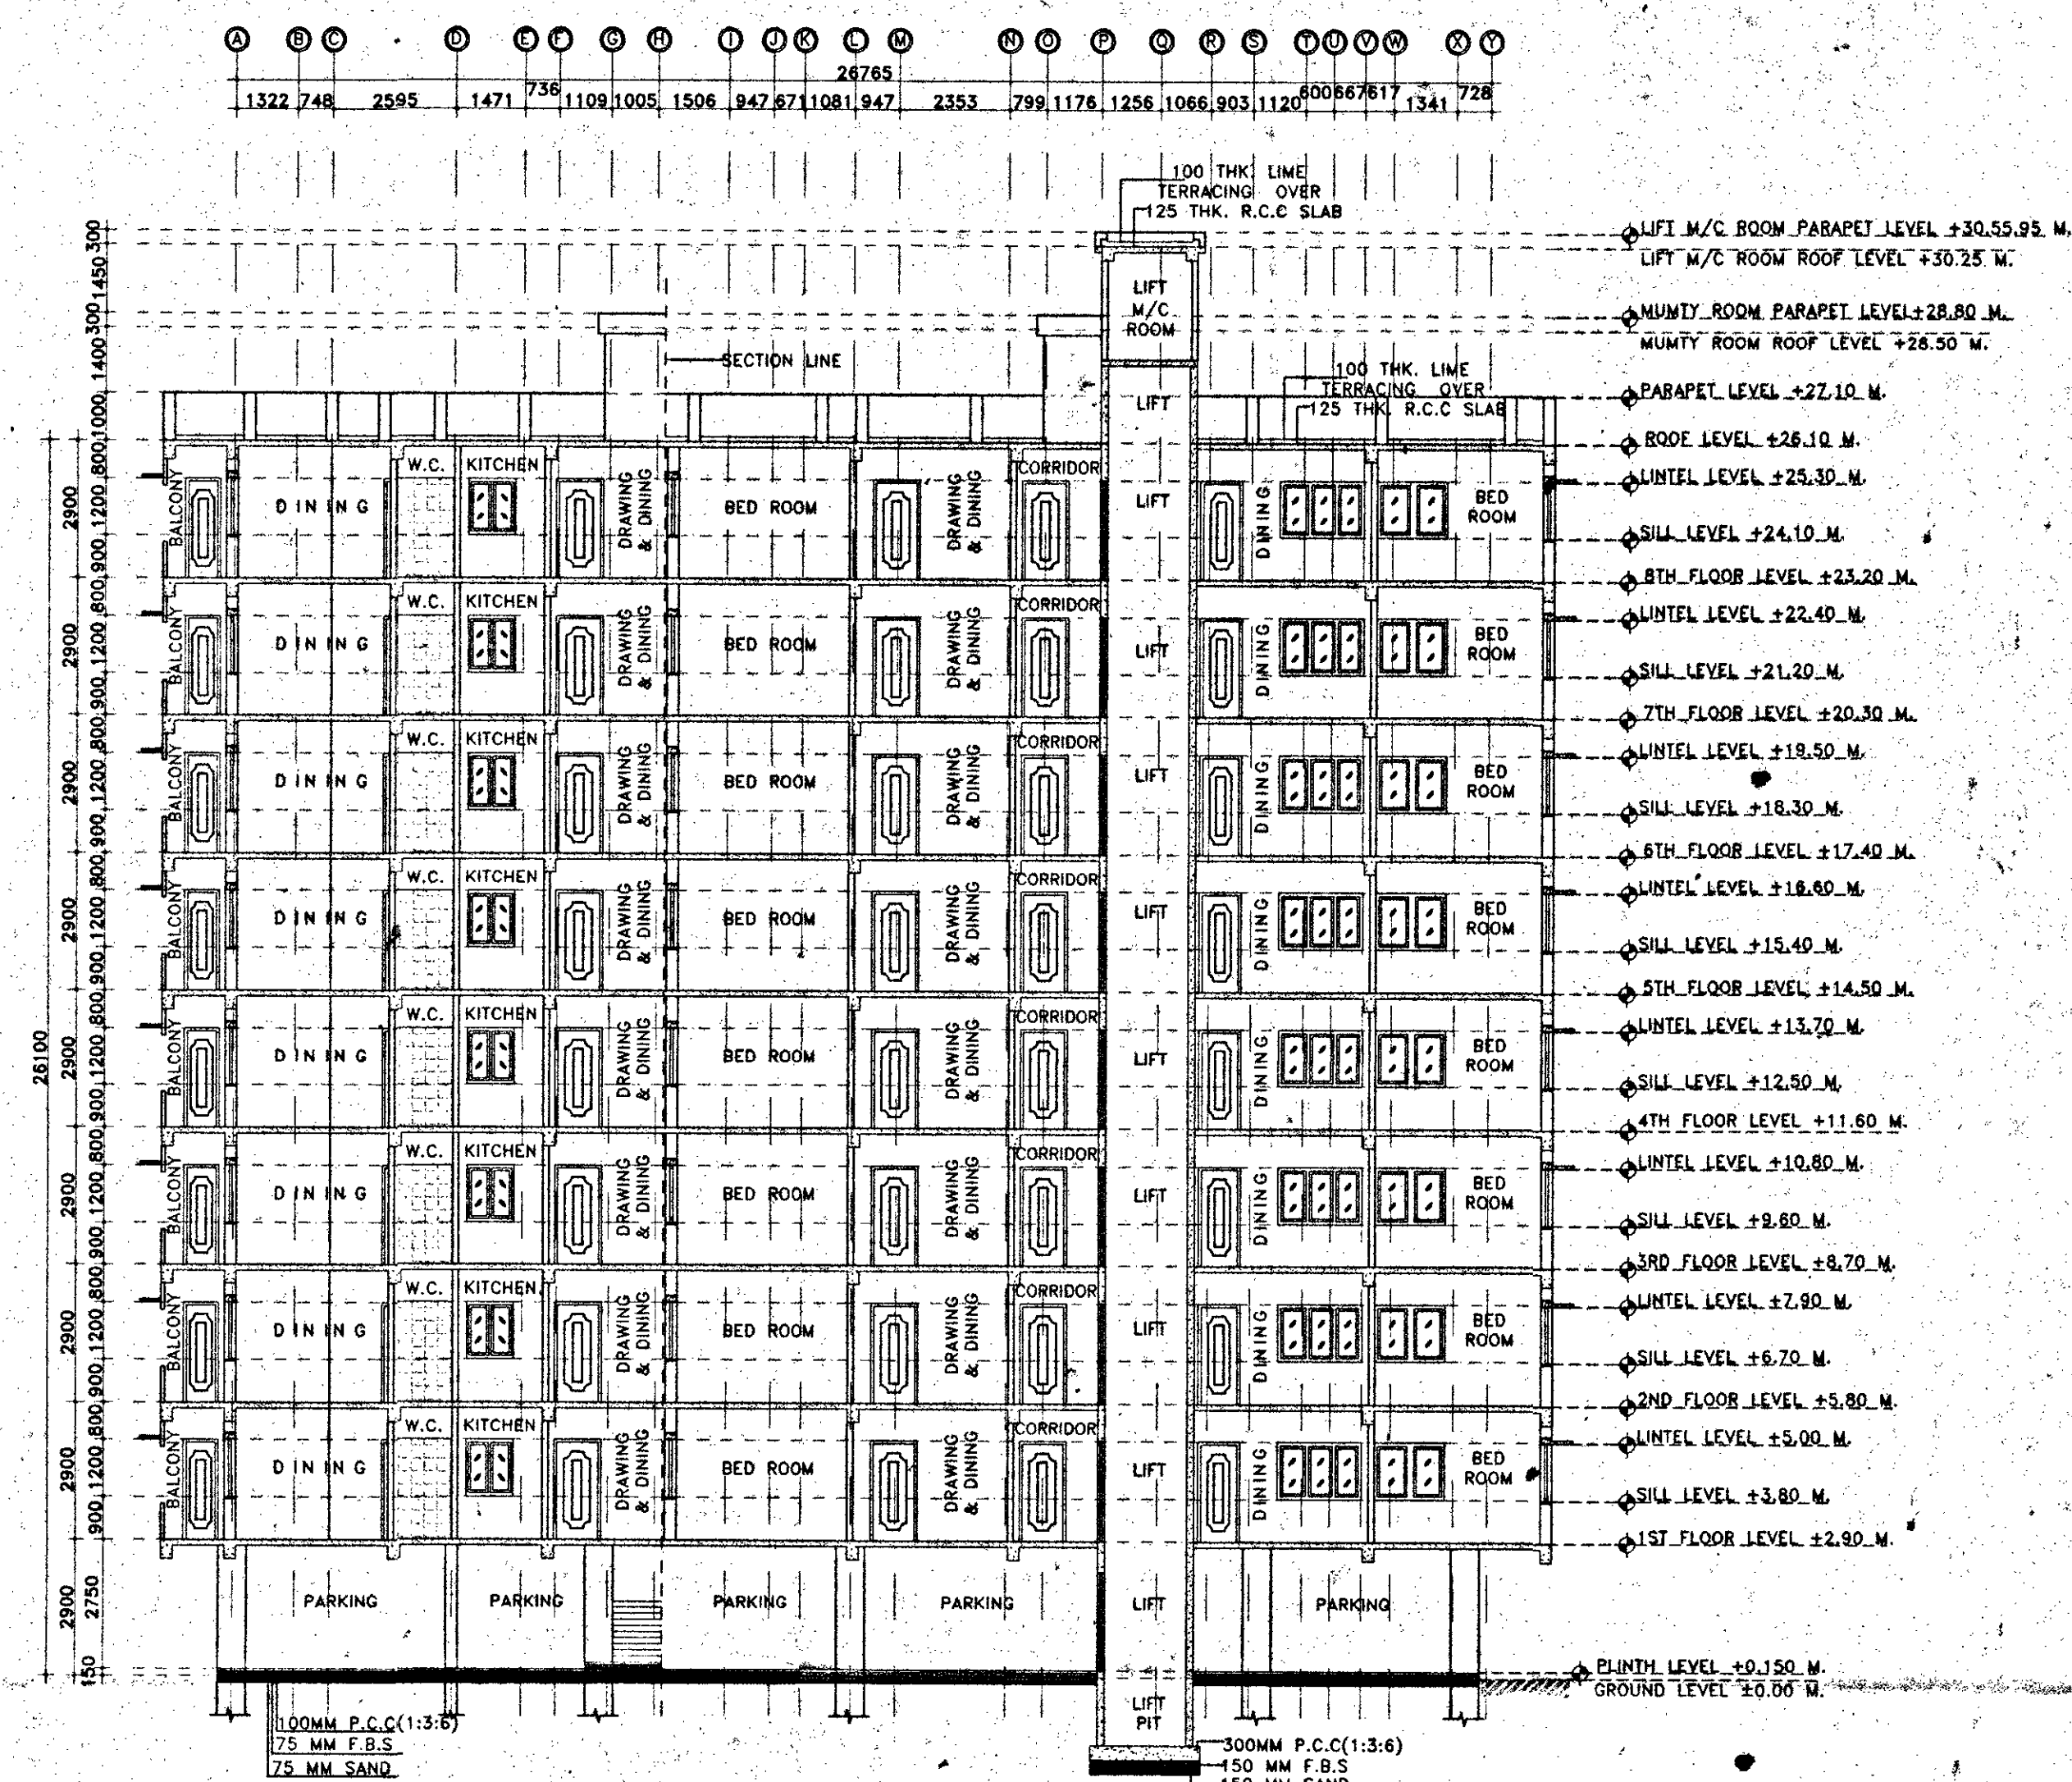

SECTION:--A-B
SCALE: 1:100

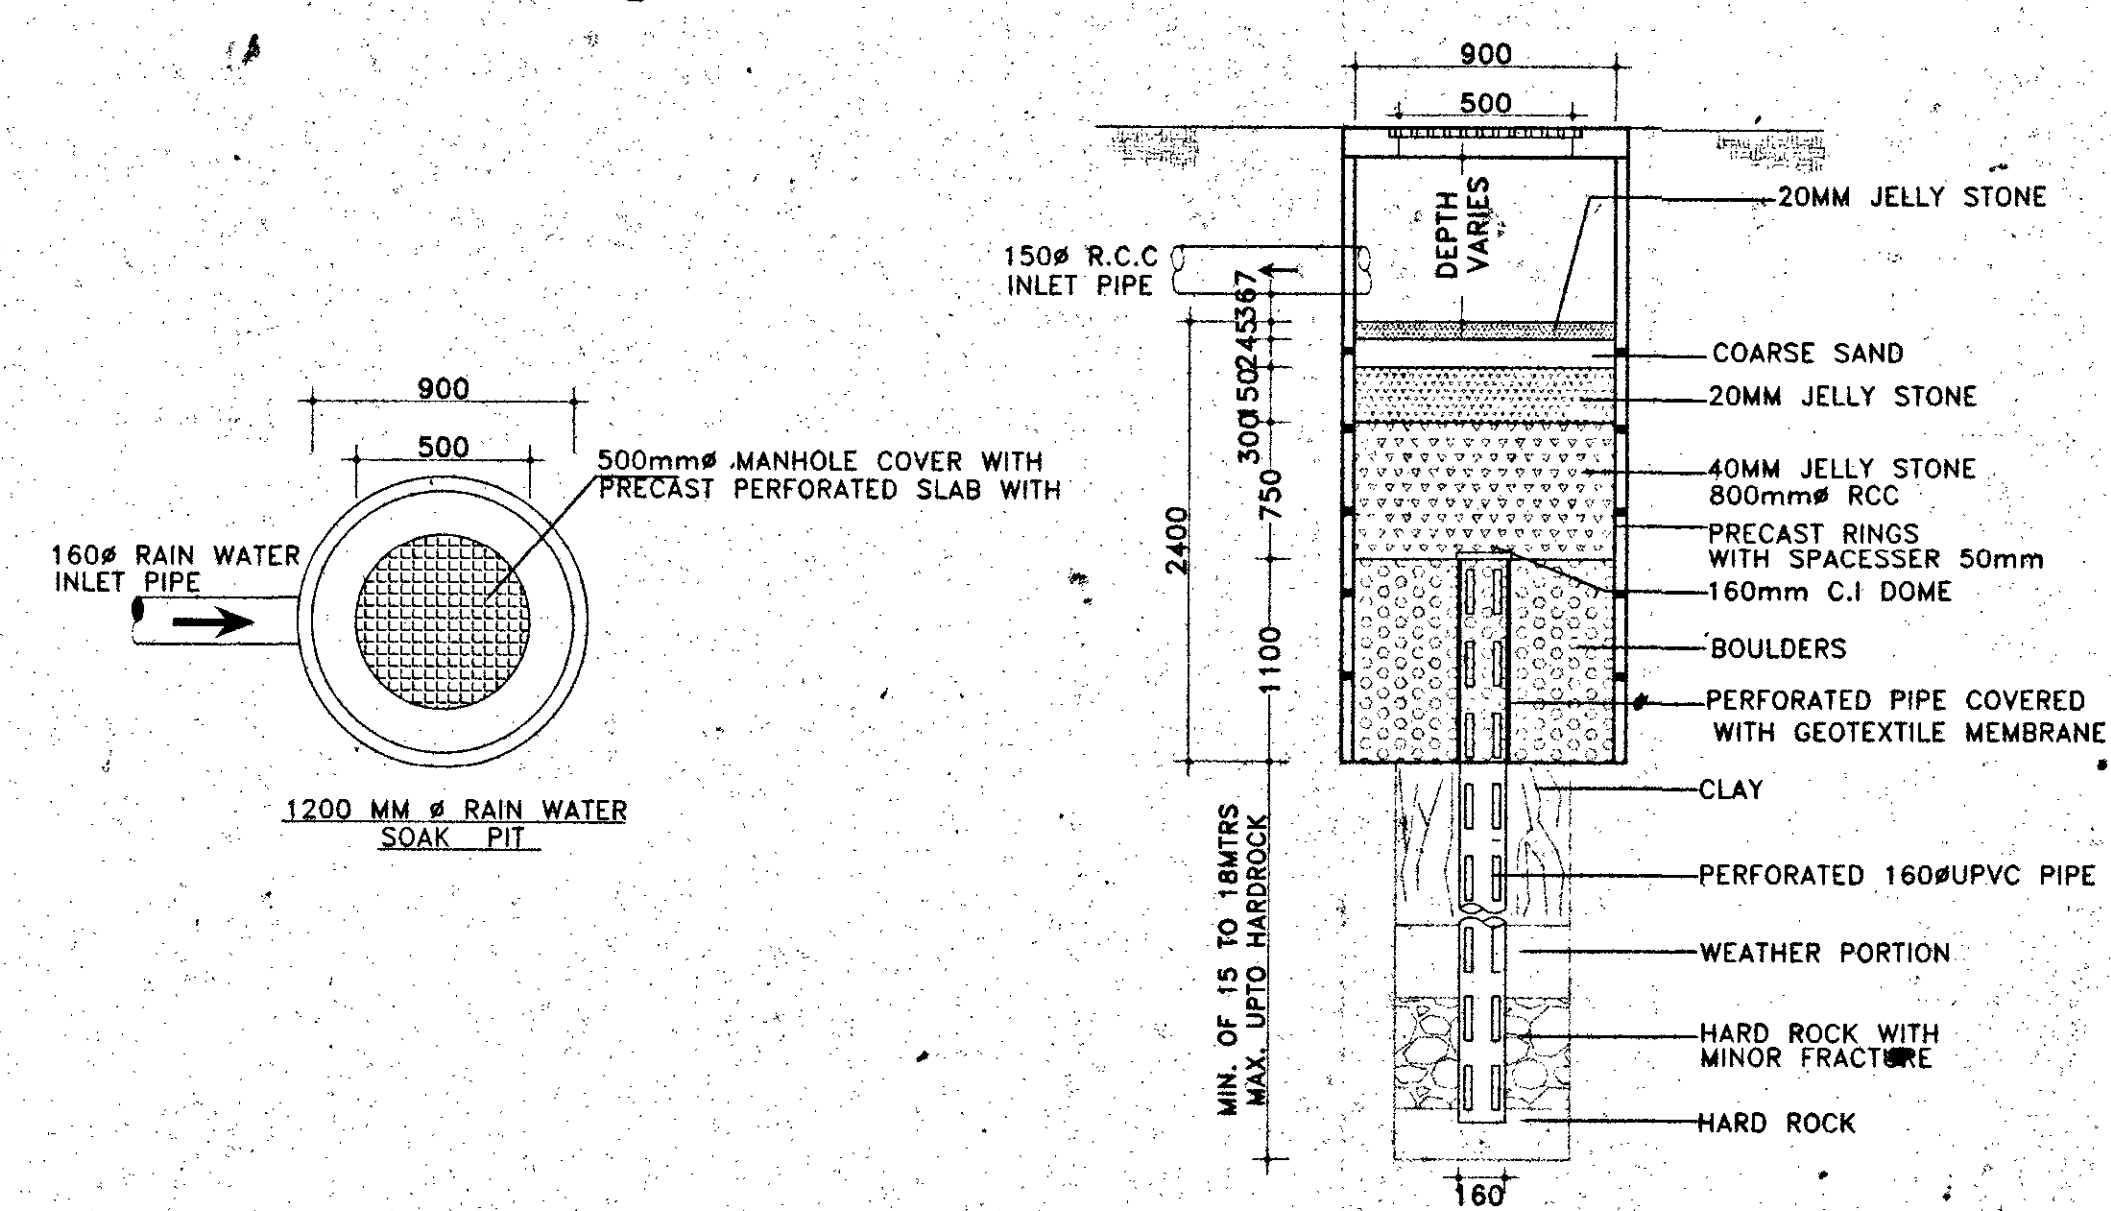

SECTIONAL DETAIL OF RAIN WATER SOAK PIT
SCALE: N.T.S.

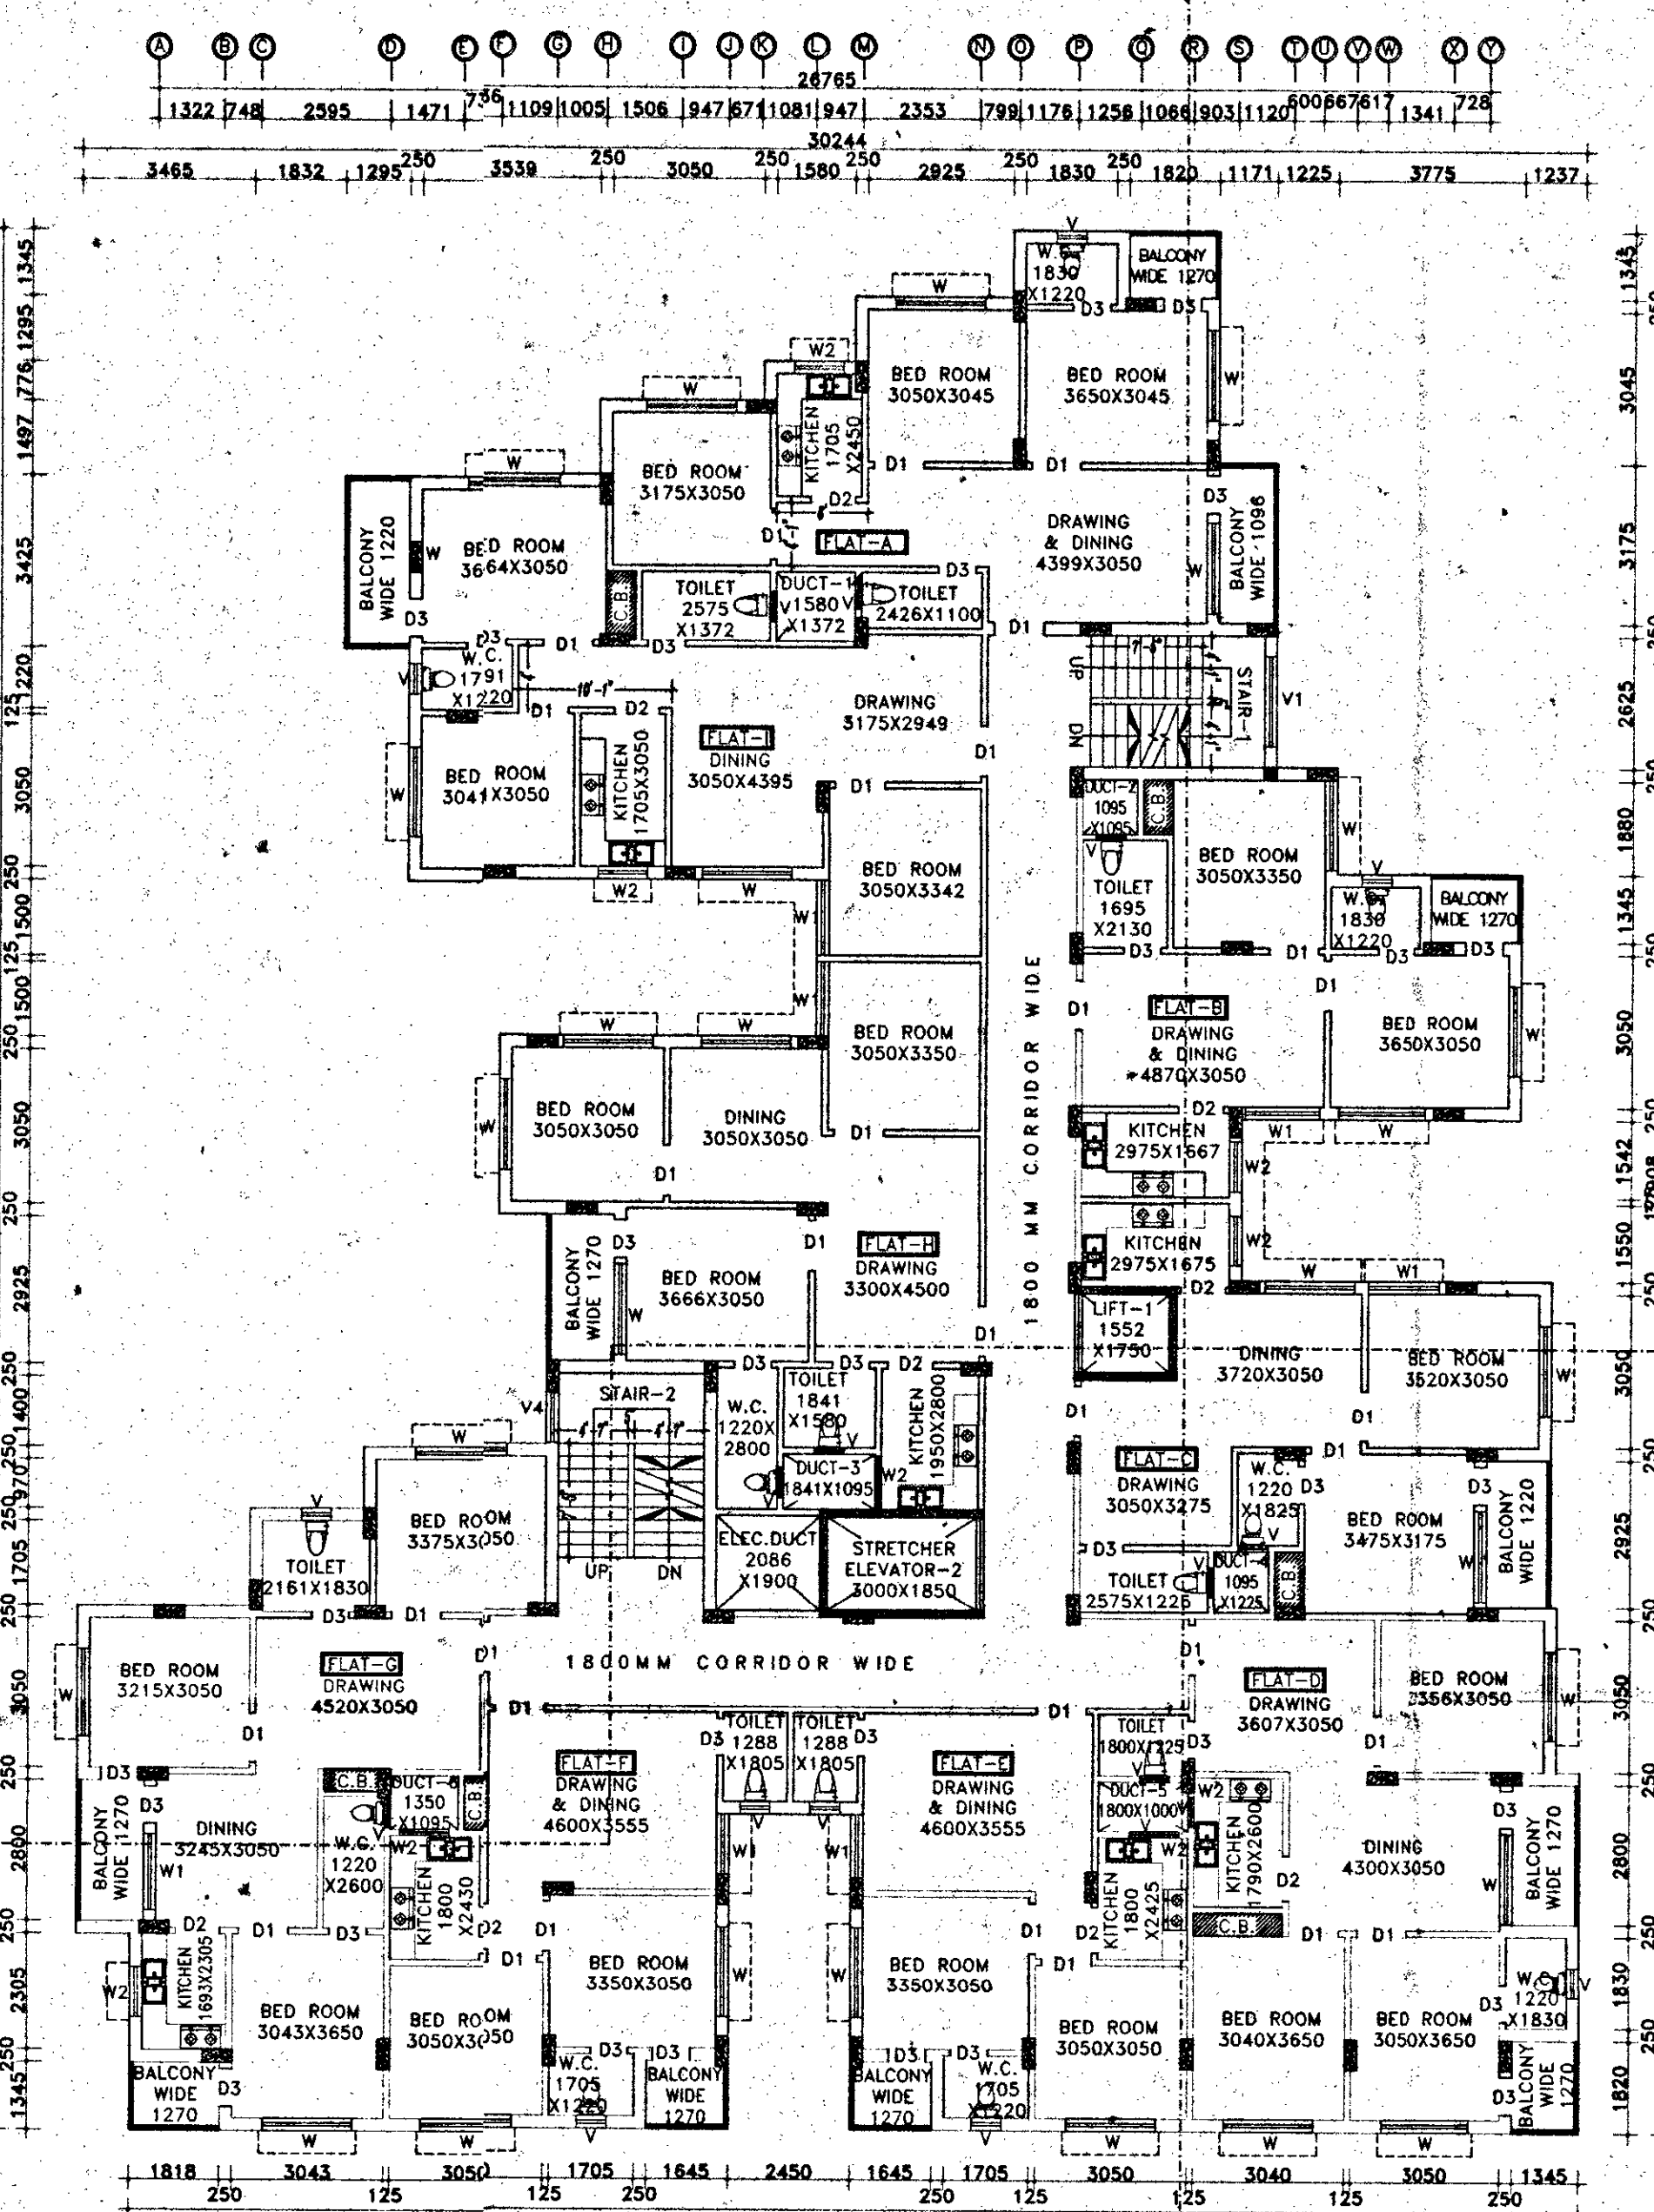

TYPICAL 1ST TO 8TH FLOOR PLAN
SCALE: 1:100

SCHEDULE OF DOOR & WINDOW:-		
MARK	SIZE	DESCRIPTION
D1	1000X2100	FULLY PNL
D3	750X2100	FULLY PNL
W	1800X1200	SLIDING WINDOW
W1	1500X1200	SLIDING WINDOW
W2	1000X1200	SLIDING WINDOW
V	600X450	UPVC MOVABLE VENTILATOR
V1		VENTILATOR FOR STAIR CASE.

PROJECT NAME:-
PLAN OF PROPOSED (G+8) NINE STORED RESIDENTIAL CUM COMMERCIAL BUILDING OF MR. SHAYAN KUMAR DEY, S/O MR. MADAN MAHON DEY, MR. TAPAN KUMAR MUKHERJEE S/O LATE. SUBAL MUKHERJEE, MRS. KAKALI MONDAL W/O SRI. SUSHIL MONDAL, MR. PRITHVIRAJ PANDEY, S/O SRI. TATHAGATA PANDEY, MR. KANAI LAL PANDEY, S/O MR. LATE GANAPATI PANDEY, (DEVELOPED BY ARADHYA SPACE DEVELOPERS) R.S. PLOT NO-7/5/72, L.R. PLOT NO-59/107, L.R. KHATAN NO-2068,1169,1463,1646,2070, L.R. J.L. NO-111, R.S. J.L. NO-96/11, MOUZA-TETIKHOLA, P. S.-NEW TOWNSHIP, DIST-PASCHIM BARDHAMAN, WEST BANGAL-713212

- NOTES :-**
1. ALL DIMENSIONS ARE IN M.M. AND ALL LEVEL ARE IN M.
 2. WRITTEN DIMENSIONS MUST BE FOLLOWED
 3. ALL EXTERNAL WALLS 250TH. & INTERNAL WALLS 125THK. UNLESS OTHERWISE MENTIONED.
 4. ALL MASONRY WORKS ARE BOUNDED BY CEMENT MORTAR (1:6) & (1:4).
 5. EXTERNAL PLASTER IS 25THK. & INTERNAL PLASTER IS 12MM.THK.
 6. ALL CONC. GRADE IS M25 & AND GRADE OF STEEL FE-500
 7. 250THK. BRICK WORK IN 1:6 MORTAR
 8. 125THK. & 75THK. BRICK WORK IN 1:4 MORTAR
 9. 150 WIDE SURFACE DRAIN SHOULD BE PROVIDED ALL ROUND THE BUILDING.
 10. 25% OF THE BUILDING TO BE CONSTRUCTED USING FLY-ASH BRICKS

AREA CALCULATION:-		
LAND AREA	PLINTH AREA	
	GROUND FLOOR	673.03 SQ.M.
	FIRST FLOOR	743.55 SQ.M.
	SECOND FLOOR	743.55 SQ.M.
	THIRD FLOOR	743.55 SQ.M.
	FORTH FLOOR	743.55 SQ.M.
	FIFTH FLOOR	743.55 SQ.M.
	SIXTH FLOOR	743.55 SQ.M.
	SEVENTH FLOOR	743.55 SQ.M.
	EIGHTH FLOOR	743.55 SQ.M.
	TOTAL	6621.44 SQ.M.

Approved Plan No. 22 on Meeting No. 1/2022-23 Date 22/01/2023 Valid upto 05/11/2024
Mallika Saha
Pradhan
Jemua Gram Panchayat

SIGNATURE OF ARCHITECT:- <i>HIRON GHOSH</i> Consultant Civil Engineer (Class-A) Lic No. - L.BPM/1631AMC/DMD/01/165 DCE, B-TECH, G.I.D.S. Durgapur-16 Contact No. 9332233331	SIGNATURE OF DEVELOPER/OWNER:- ARADHYA SPACE DEVELOPERS <i>Papn Saha</i> Partner	SIGNATURE OF STRUCTURAL ENGINEER:- <i>Hiron Ghosh</i> Structural Engineer Lic No. - L.BPM/1631AMC/DMD/01/165 DCE, B-TECH, G.I.D.S. Durgapur-16 Contact No. 9332233331	SIGNATURE OF GEO-TECHNICAL ENGINEER:- <i>MANOJ MAITY</i> Civil / Geo-technical Engineer Lic No. - L.BPM/1631AMC/DMD/01/165 DCE, B-TECH, G.I.D.S. Durgapur-16 Contact No. 9332233331	DATE : 30.09.2021 SCALE : 1:100, N.T.S. REV-00 PROJECT NAME:-KALPOTURJ RESIDENCY SHEET NO:- GDS/P&R/ARCH-02/04
--	---	--	--	--

