


Schedule B - Floor Plan

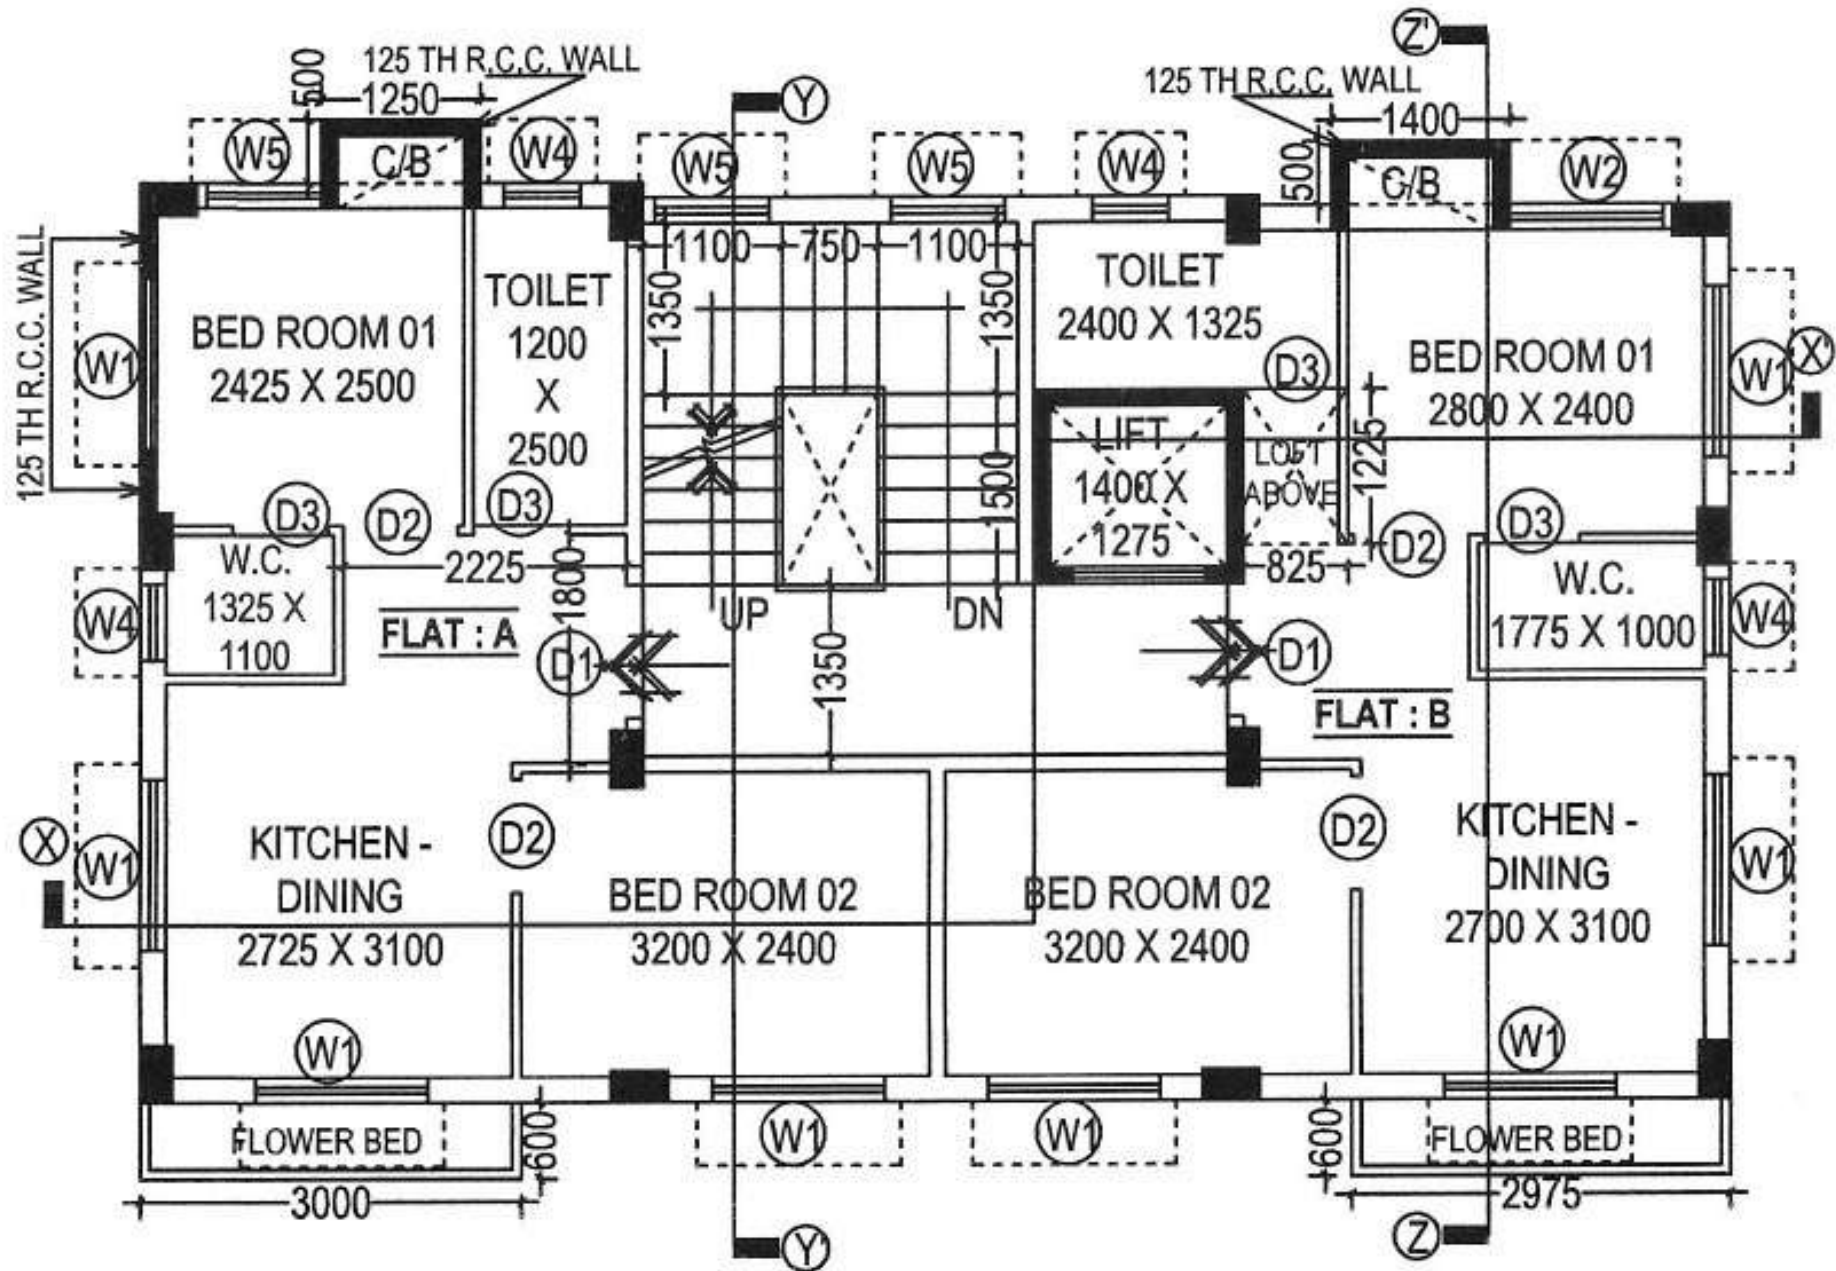

PROPOSED TYPICAL 1ST, 2ND & 3RD FLOOR PLAN. (SCALE: 1: 100)