


CONVERSION SITE PLAN FOR: ASHRUBINDU BANERJEE. AT MOUZA-MONDALPARA, J.L. NO.-06. PART OF R.S. & L.R. DAG NO.-427/928. R.S.KHATTAN NO.-, L.R. KHATTAN NO.-1161. P.S. BEHALA. DIST-24 PGS(S). UNDER K.M.C. WARD NO.-121.


AREA OF LAND=03 K-00 CH-00 SFT(M/L)0.0495 ACRE

SHOWN IN RED BORDER

SCALE:1"=30'-0"

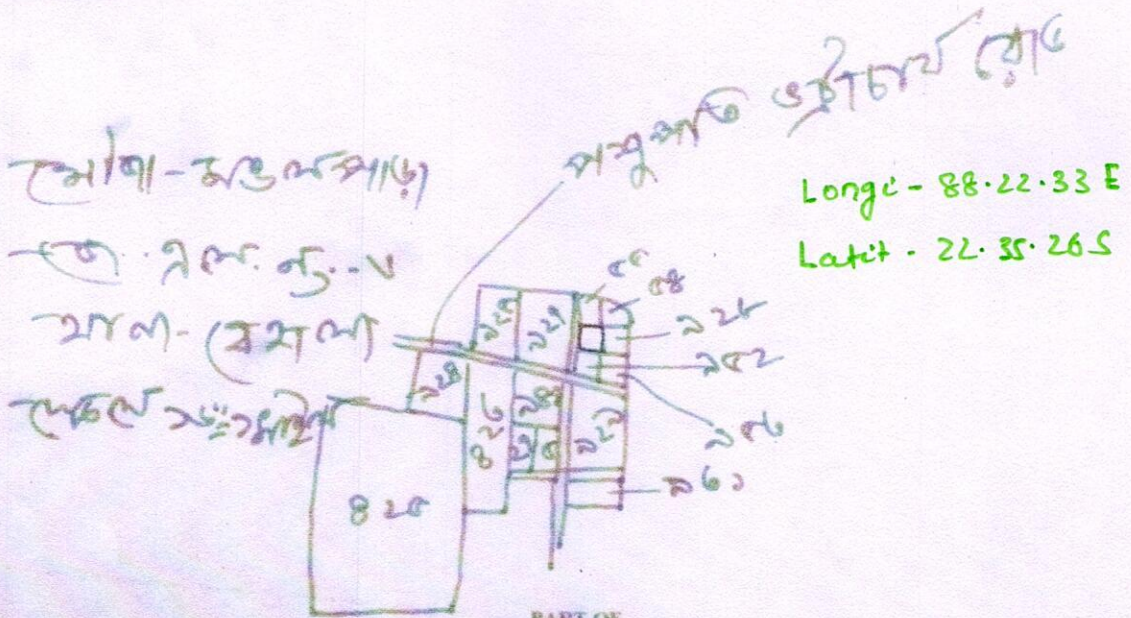

Long - 88.22.33 E
Latit - 22.35.26 S

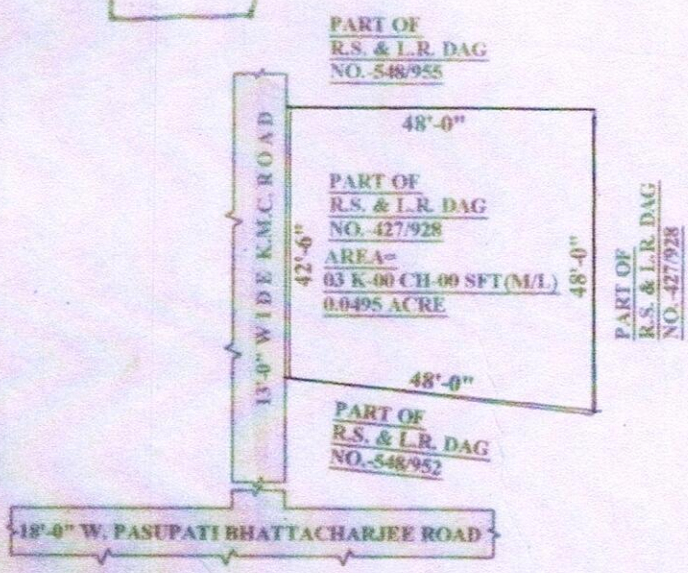

✓ Ashrubindu Banerjee

U. N. Chatterjee
Nabin Chatterjee
Surveyor & Planner
130, D. H. Road, Kolkata-104
(Opp:- Joka Post Office)
Regn. No.- 10173, Date 23.06.22
DRAWN BY:-