


**PROPOSED G+IV STORIED PART COMMERCIAL PART RESIDENTIAL
 BUILDING OF SRI SURESH DAS & OTHERS AT DAG NO:-23632,23639
 (L.R),KHATIAN NO.-49638,49634,49621,3991,22295,16280,340(L.R),
 J.L.NO.-14, MOUZA - BALLY , P.S.-NISCHINDA , DIST.- HOWRAH.**

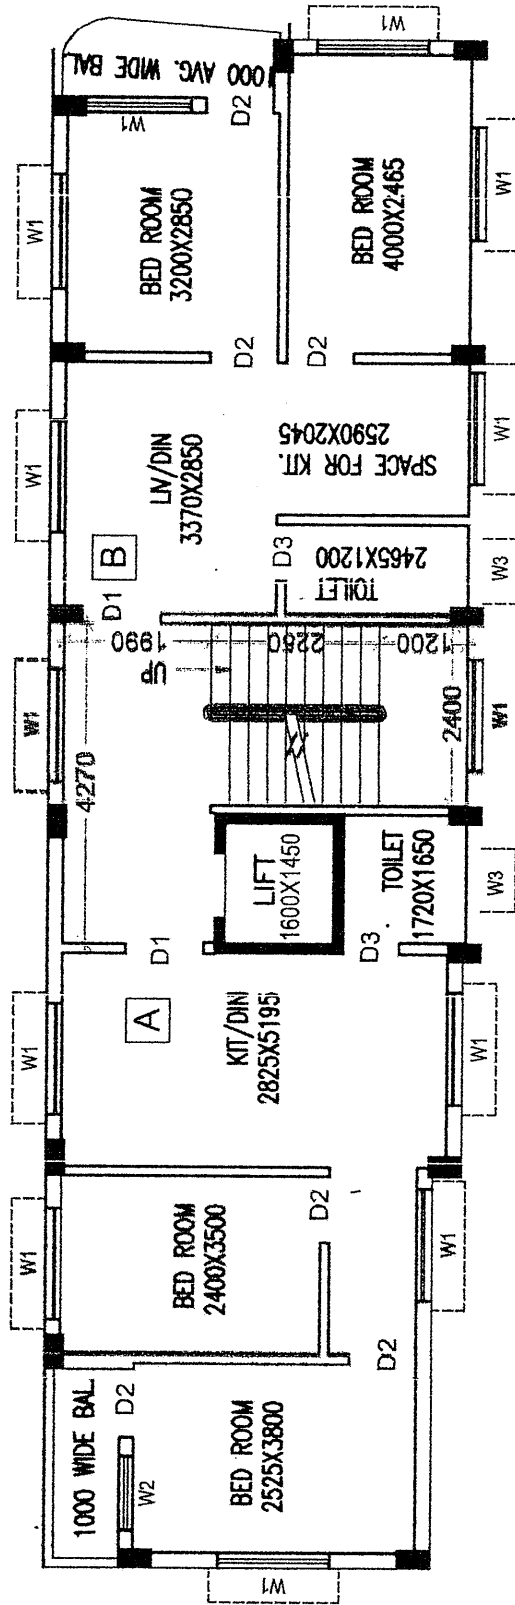

PROPOSED TYPICAL 1ST,2ND,3RD & 4TH FLOOR PLAN(BLOCK-B)

SCALE 1:100

AREA CALCULATION (BLOCK-B)

FAT MARKED	BUILTUP AREA (SQ.FT.)	SUPER BUILTUP AREA (SQ.FT.)
A	521.00	625.00
B	501.00	601.00

W.S.