


PROPOSED TYPICAL 1ST, 2ND, 3RD & 4TH FLOOR PLAN (BLOCK-A)
SCALE 1:100

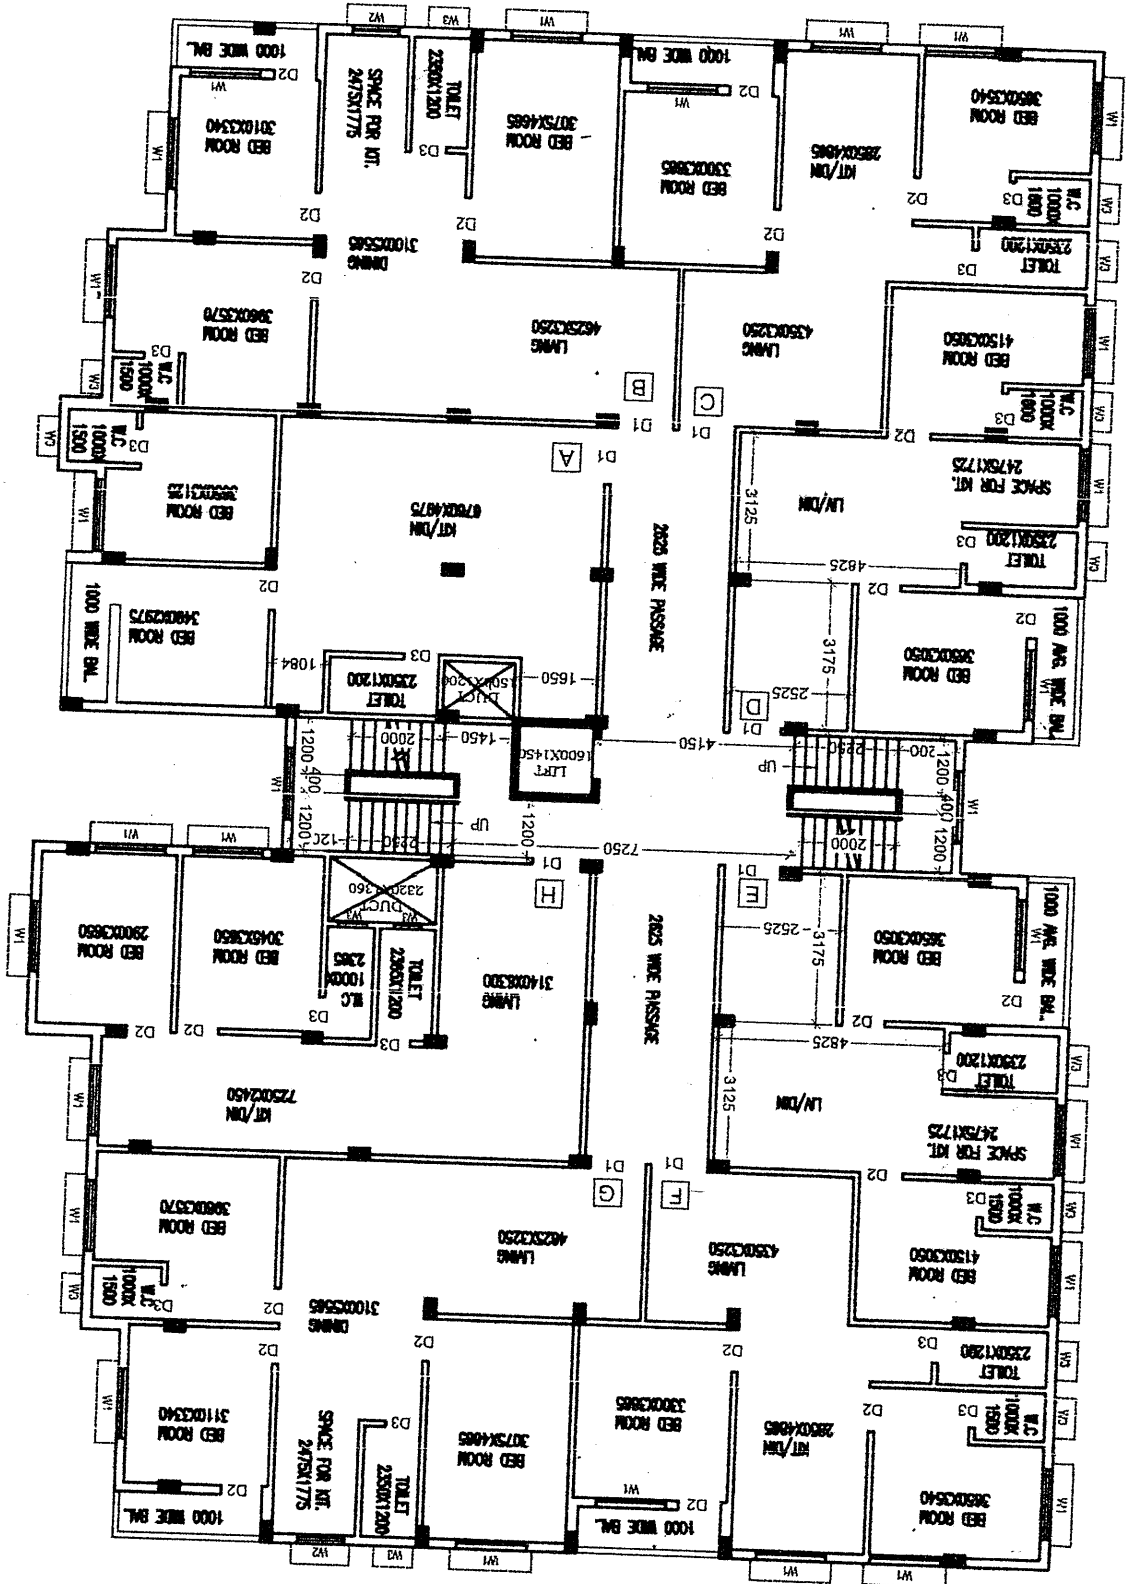

AREA CALCULATION (BLOCK-A)

FAT MARKED	BUILTUP AREA (SQ.FT.)	SUPER BUILTUP AREA (SQ.FT.)
A	786.00	943.00
B	970.00	1184.00
C	719.00	862.00
D	679.00	815.00
E	683.00	820.00
F	719.00	863.00
G	964.00	1157.00
H	809.00	971.00