
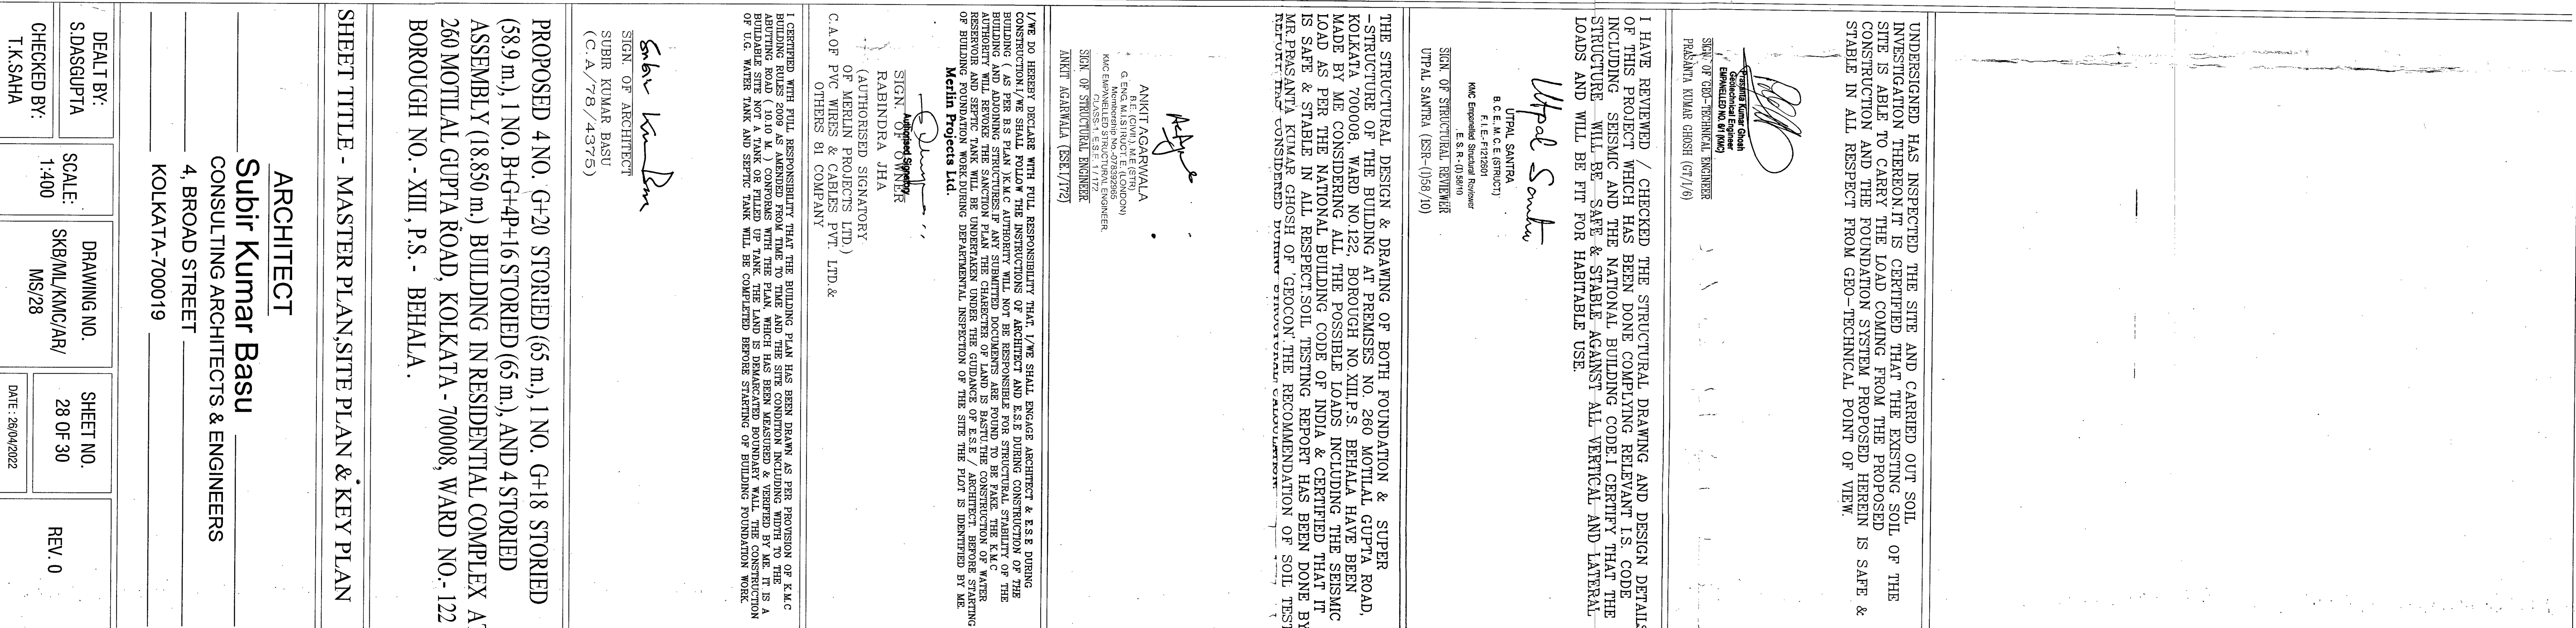
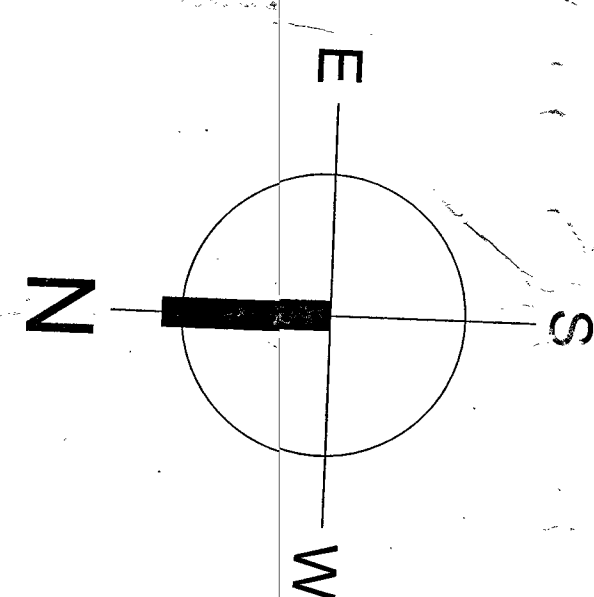


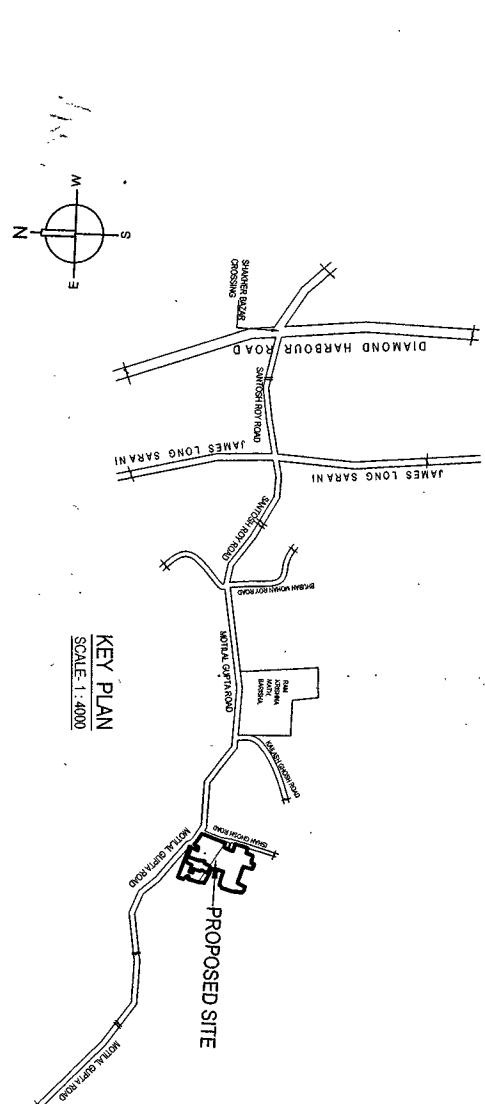

UNDERDESIGNED HAS INSPECTED THE SITE AND CARRIED OUT SOIL INVESTIGATION THEREON IT IS CERTIFIED THAT THE EXISTING SOIL OF THE SITE IS ABLE TO CARRY THE LOAD COMING FROM THE PROPOSED CONSTRUCTION AND THE FOUNDATION SYSTEM PROPOSED HEREIN IS SAFE & STABLE IN ALL RESPECT FROM GEO-TECHNICAL POINT OF VIEW.

STRUCTURE WILL BE SAFE & STABLE AGAINST ALL VERTICAL AND LATERAL LOADS AND WILL BE FIT FOR HABITABLE USE.

UTPAL SANTRA (ESR-1156/10)

MR. PRASANTA KUMAR GHOSH OF GEOCON, THE RECOMMENDATION OF SOIL TESTED REPORT HAD CONSIDERED DURING DESIGN CALCULATIONS. 7

R. E. GUYA MEISTER
G. SINGH MAHAJEE ET AL.
SANDWICH PANELS FOR STRUCTURAL ENGINEERING
CHANGES IN STIFFNESS
ARUN K. ARAVINDA [ESE-7172]

SGN. OF ORNLA
 RABINDRA JHA
 (AUTHORISED SIGNATORY
 OF MERLIN PROJECTS LTD)
 PVC WIRES & CABLES PVT. LTD. &
 OTHERS IN COMPANY

SIGN OF ARCHITECT
SUBIR KUMAR BASU
(C.C.A/78/4375)

260 MOTILAL GUPTA ROAD, KOLKATA - 700008, WARD NO.-122
BOROUGH NO. - XIII, P.S. - BEHALA.

SHEET TITLE - MASTER PLAN, SITE PLAN & KEY PLAN

ARCHITECT
Subir Kumar Basu
CONSULTING ARCHITECTS & ENGINEERS

4, BROAD STREET _____

KOLKATA-700019

10

	DRAWING NO.	SHEET NO.
--	-------------	-----------

DRAWING NO.	SHEET NO.	DATE
28 OF 30		2011
SCALE:	CKB/M/KMC/AP/	BY

1:400	OKD/MIC/NMIC/ANY	REV
MS/28		

DATE : 26/04/2022

[illegible]

10

Water Plan, Site Plan.

PARTY'S COPY

RESIDENTIAL BUILDINGS

STANDARD WOOD FRAME CONSTRUCTION

CONSTRUCTION SHALL BE MAINTAINED TO PREVENT WORKING LONG ACTIONS ON WATER AND PLUMBING. IN SUCH PARTICULARS, THE WATER AND PLUMBING SHALL BE MAINTAINED AS SHOWN ON THE DRAWINGS AND AS NOTED OTHERWISE BY THE ARCHITECT.


CONSTRUCTION SHALL BE MAINTAINED TO PREVENT WORKING LONG ACTIONS ON WATER AND PLUMBING. IN SUCH PARTICULARS, THE WATER AND PLUMBING SHALL BE MAINTAINED AS SHOWN ON THE DRAWINGS AND AS NOTED OTHERWISE BY THE ARCHITECT.

Non-Compliance of Existing Construction Within Five Year Old Building Shall Result in a Notice of Non-Compliance.

No fire water pipe should be used for fire protection. Fire protection should be provided by other means. 

A building pump has to be provided in a building. The building pump has to be provided in a building. The building pump has to be provided in a building.

CHECKED AND VERIFIED
A.E.I.O.S.A.E.I.C.

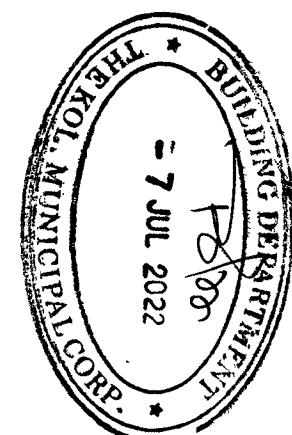

Construction shall be maintained to prevent working long actions on water and plumbing. In such particulars, the water and plumbing shall be maintained as shown on the drawings and as noted otherwise by the architect.

Structural steel and other materials to be used in the construction of the building shall be of the best quality and shall be of the best quality and shall be of the best quality.

Form with various fields and checkboxes, including a section for "PARTY'S COPY".

