

BUILDING PLAN APPROVED
ON THE BASIS OF THE
CITY ZONING, LAND MUTATION
& CONVERSION IS THE RESPONSIBILITY OF THE OWNER

PLAN NO. CB/345/19
RB/CB/16/PM/2022

APN: 20.21.30.22
Date: 03/02/2022

APPROVED

Commissioner
Durgapur Municipal Corporation


SUJOY BANERJEE
Planner-in-Charge, Building Plan
Durgapur Municipal Corporation

PERMISSION ACCORDING TO
P&A ACT AND BUILDING
REGULATIONS 1973
LATEST EDITION


Structural Safety Should be
Ensured by the Owner



FRONT ELEVATION
(BLOCK-B)
SCALE-1:100

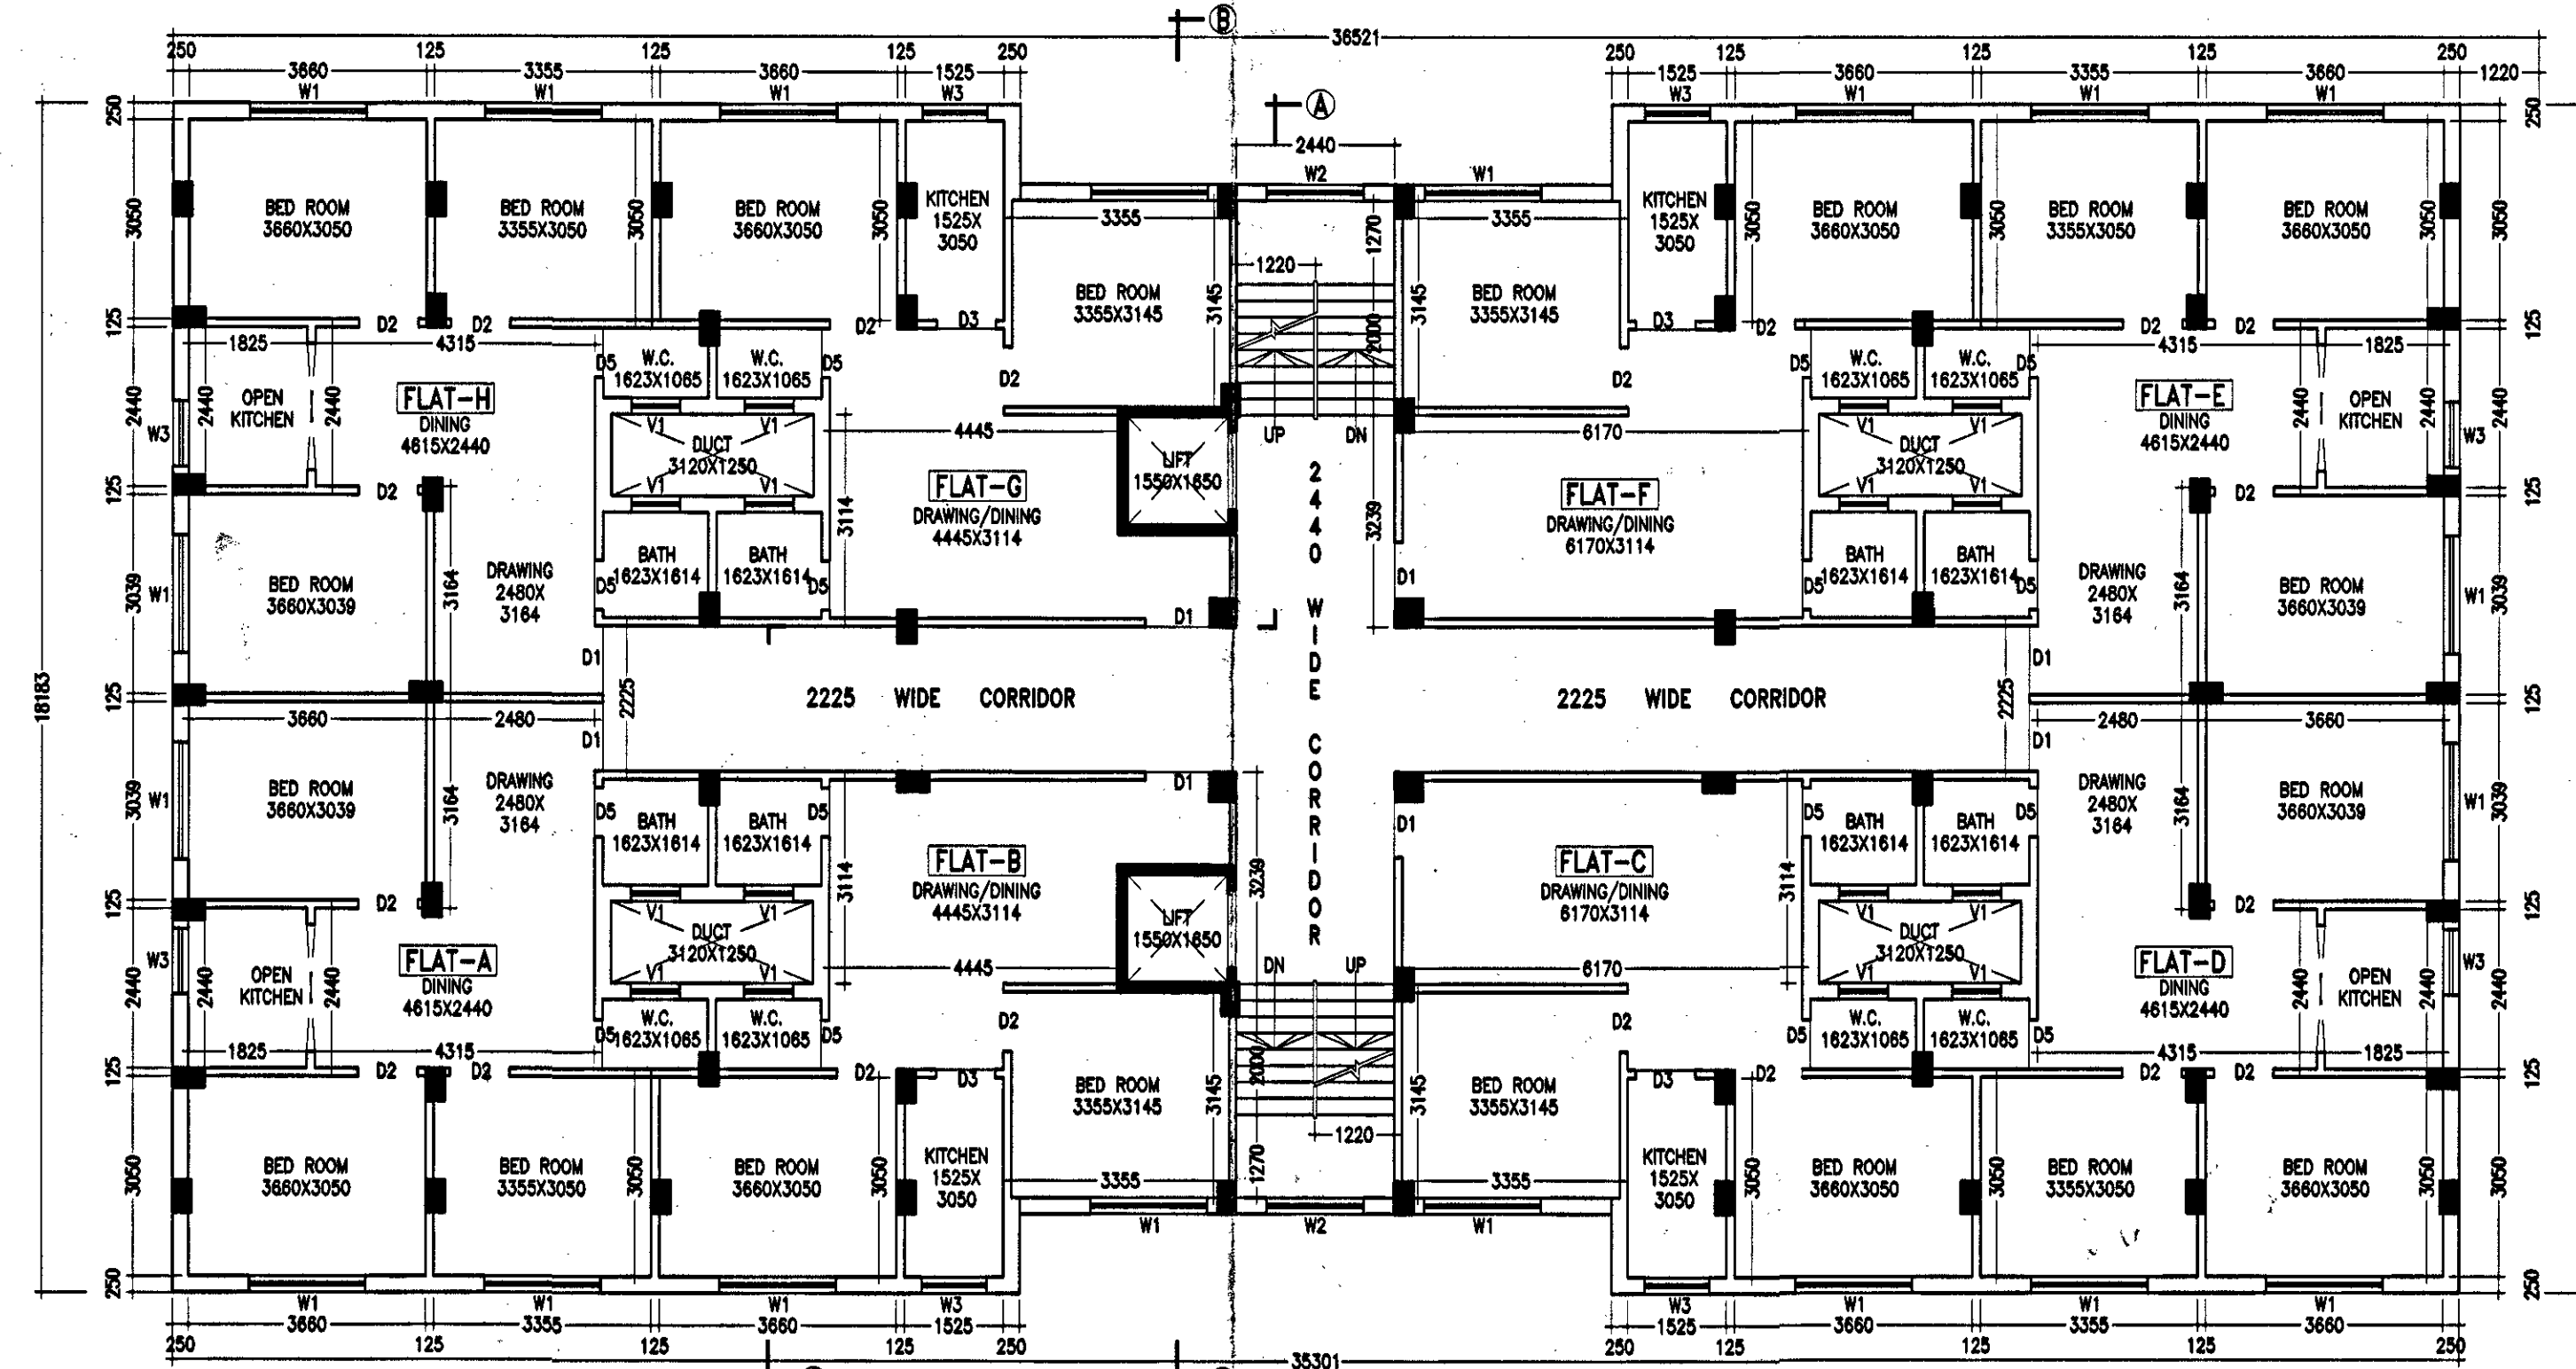

TYPICAL FLOOR PLAN
(BLOCK-B)
SCALE-1:100

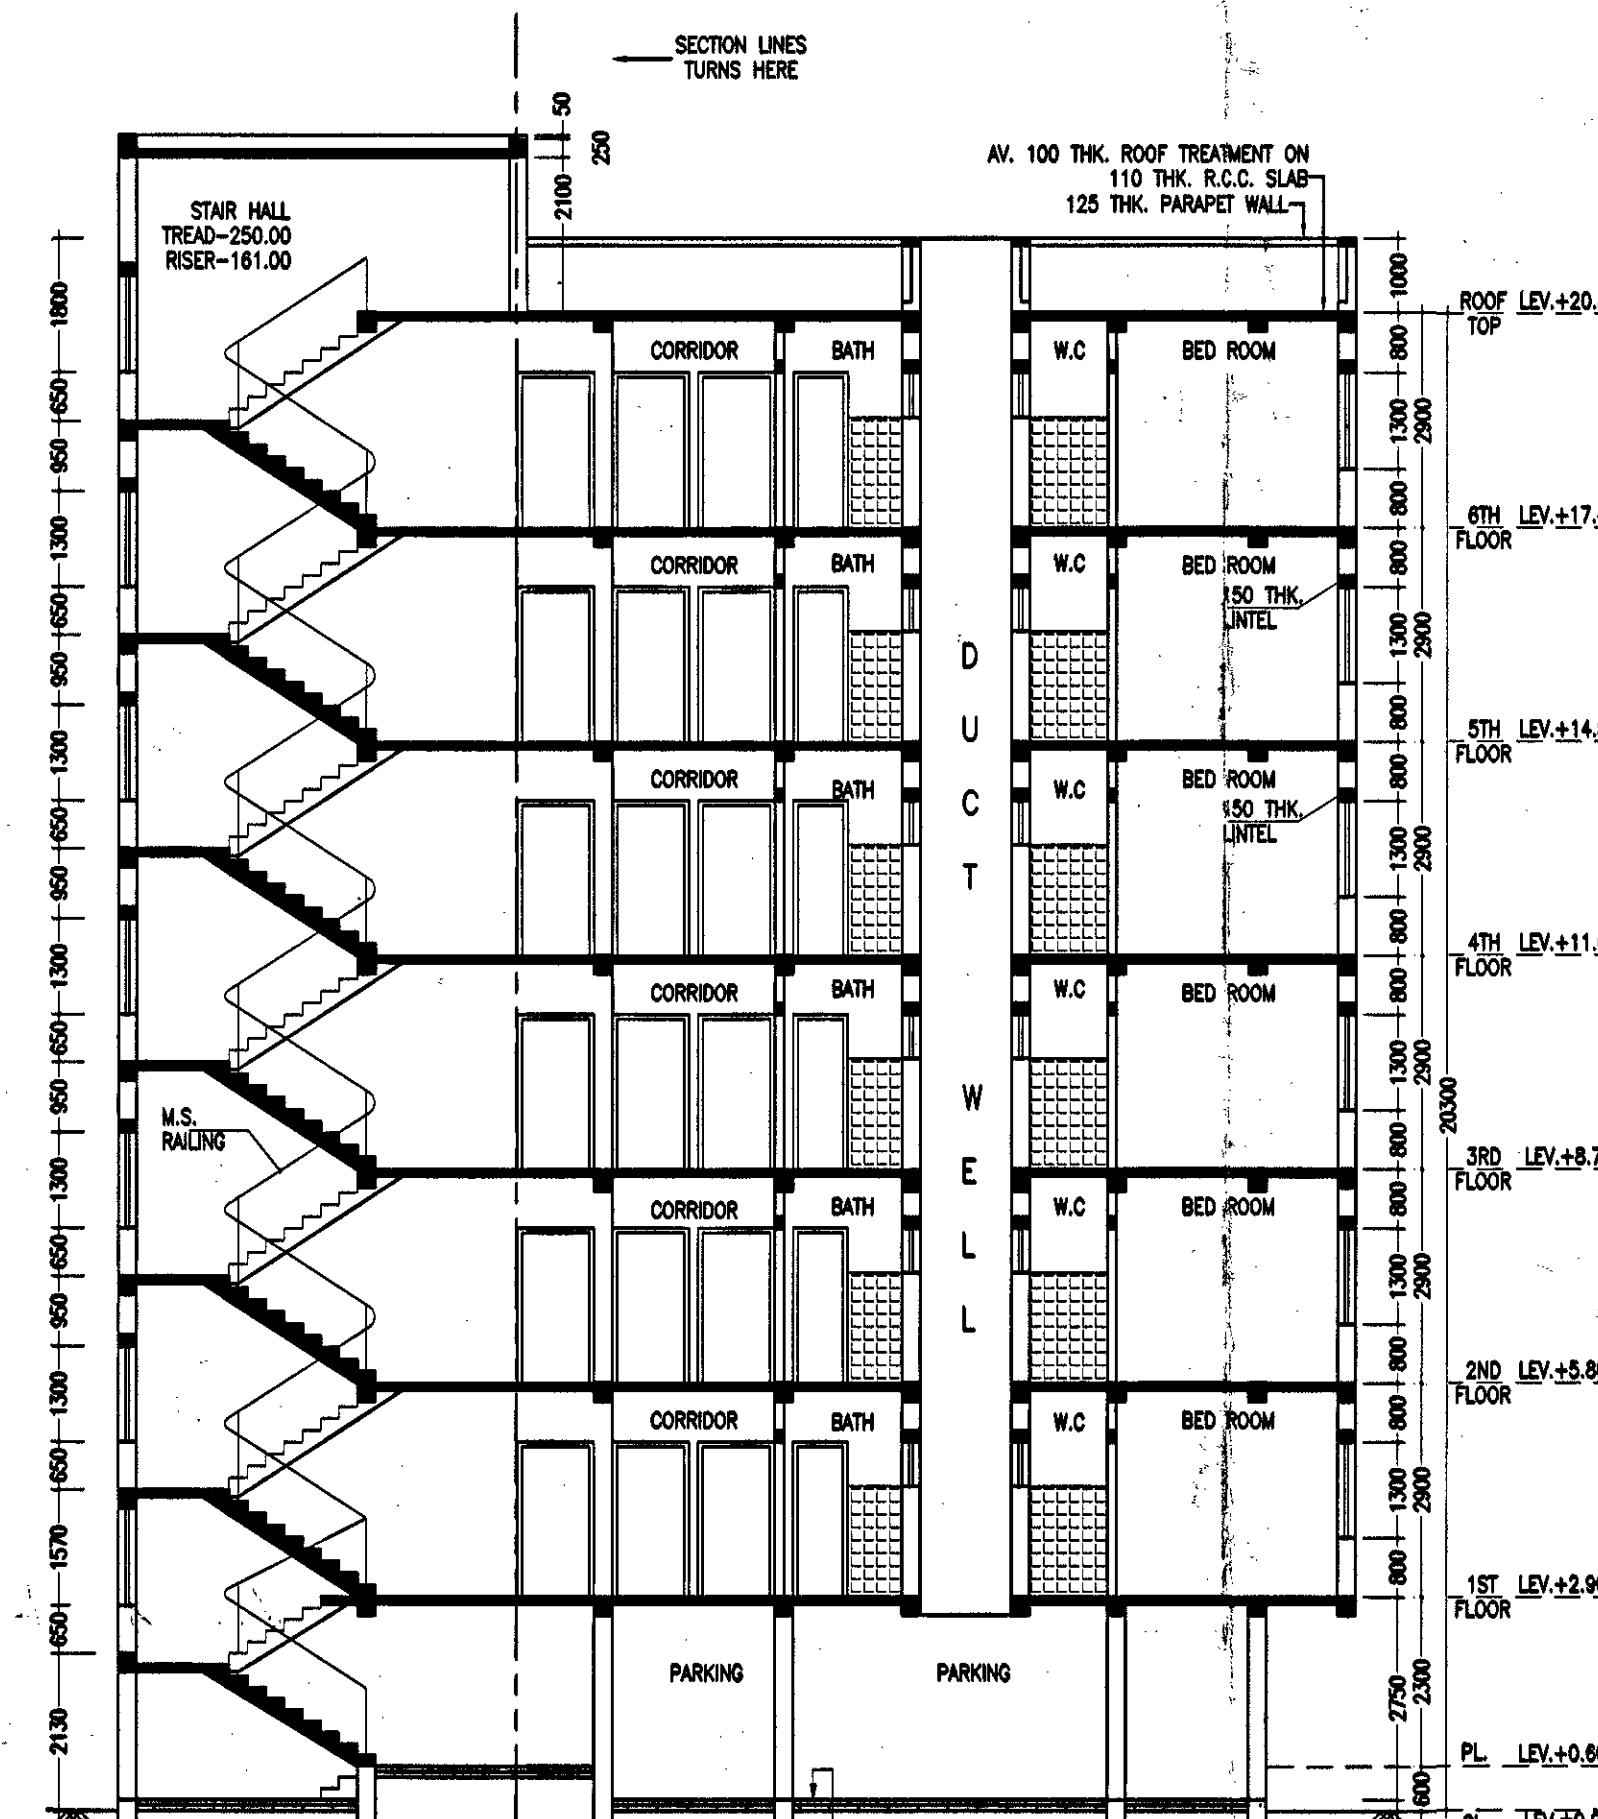

SECTION-A-A
(BLOCK-B)
SCALE-1:100

NOTES

- ALL DIMENSIONS ARE IN M.M. AND ALL LEVEL ARE IN M.
- WRITTEN DIMENSIONS MUST BE FOLLOWED
- OWNERS PLOT SHOWN IN RED COLOR

SPECIFICATIONS

1. ALL EXTERNAL WALLS 250TH. & INTERNAL WALLS 125 THK. UNLESS OTHERWISE MENTIONED.
2. ALL MASONRY WORKS ARE BOUNDED BY CEMENT MORTAR (1:6) & (1:4).
3. EXTERNAL PLASTER IS 25THK. & INTERNAL PLASTER IS 12MM. THK.
4. ALL CONC. GRADE IS M25 & AND GRADE OF STEEL FE-500
5. 250 THK. BRICK WORK IN 1:6 MORTAR
6. 125 THK. BRICK WORK IN 1:4 MORTAR
9. 150 WIDE SURFACE DRAIN SHOULD BE PROVIDED ALL ROUND THE BUILDING.
10. 25% OF THE BUILDING TO BE CONSTRUCTED USING FLY-ASH BRICKS

DOORS AND WINDOWS SCHEDULE

TYPE	WIDTH	HEIGHT	REMARKS
D	1200	2100	PANNEL DOOR
D1	1050	2100	DO
D2	900	2100	DO
D3	900	2100	FLUSH DOOR
D4	750	2100	FLUSH DOOR
D5	750	2100	P.V.C DOOR
W1	1800	1300	GLAZED SHUTTER
W2	1500	1300	DO
W3	1000	1300	DO
V1	750	600	DO

PROJECT NAME (BLOCK B)

PROPOSED PLAN OF G+5+1 STORIED RESIDENTIAL
(APARTMENT) BUILDING (BLOCK B) OF 'SAIMAA
SYNERGYONE SOLUTIONS PVT LTD', OVER R.S. PLOT NO.
- 514 & 515 L.R. PLOT NO. - 450,451, L.R KHATIAN NO. - 988
, MOUZA - GOPALMATH, J.L. NO - 03, P.S. - DURGAPUR,
DIST- PASCHIM BURDWAN.

* HOLDING NO. - N/10

* I.D. NO. - 3309401132149

* CIRCLEWARD NO. - 35

* ADDRESS. - G.T. ROAD GOPALMATH, DGP-03

SIGNATURE OF OWNER

SIGNATURE OF GEOTEST ENGINEER

ASIM SARKAR
BCE, ME (SOIL), MGS
COA Registered
ENRUELLED GEOTECHNICAL ENGINEER
K.M.C. No. : CLASS-1/2

SIGNATURE OF ARCHITECT

Vijaya Singh
Ar. VIJAYA SINGH MAZUMDER
COA Registered
CA/2021/134276
9332802166 / 9476426106

REV. DATE - 10.09.2021

SCALE - 1:100 OR AS SHOWN
DATE - 25.08.2019

SHEET NO. - MN/APT(DMC)/2019-06/BH-B/A1/3-3

