


HOLDING NO-73/3,BANGAL PARA 2ND BYE LANE, BOROUGH-VI, UNDER
H.M.C WARD NO-41, R.S. DAG NO-70 & 71, L.R. DAG NO.-70 & 71,L.R. KH.
NO.-175, MOUZA- SHIBPUR (SHEET NO-82), J.L. NO.-1, P.S.- SHIBPUR(OLD),
A.J.C. BOSE B.GARDEN POLICE STATION (NEW), DIST.-HOWRAH, PIN-711109 .

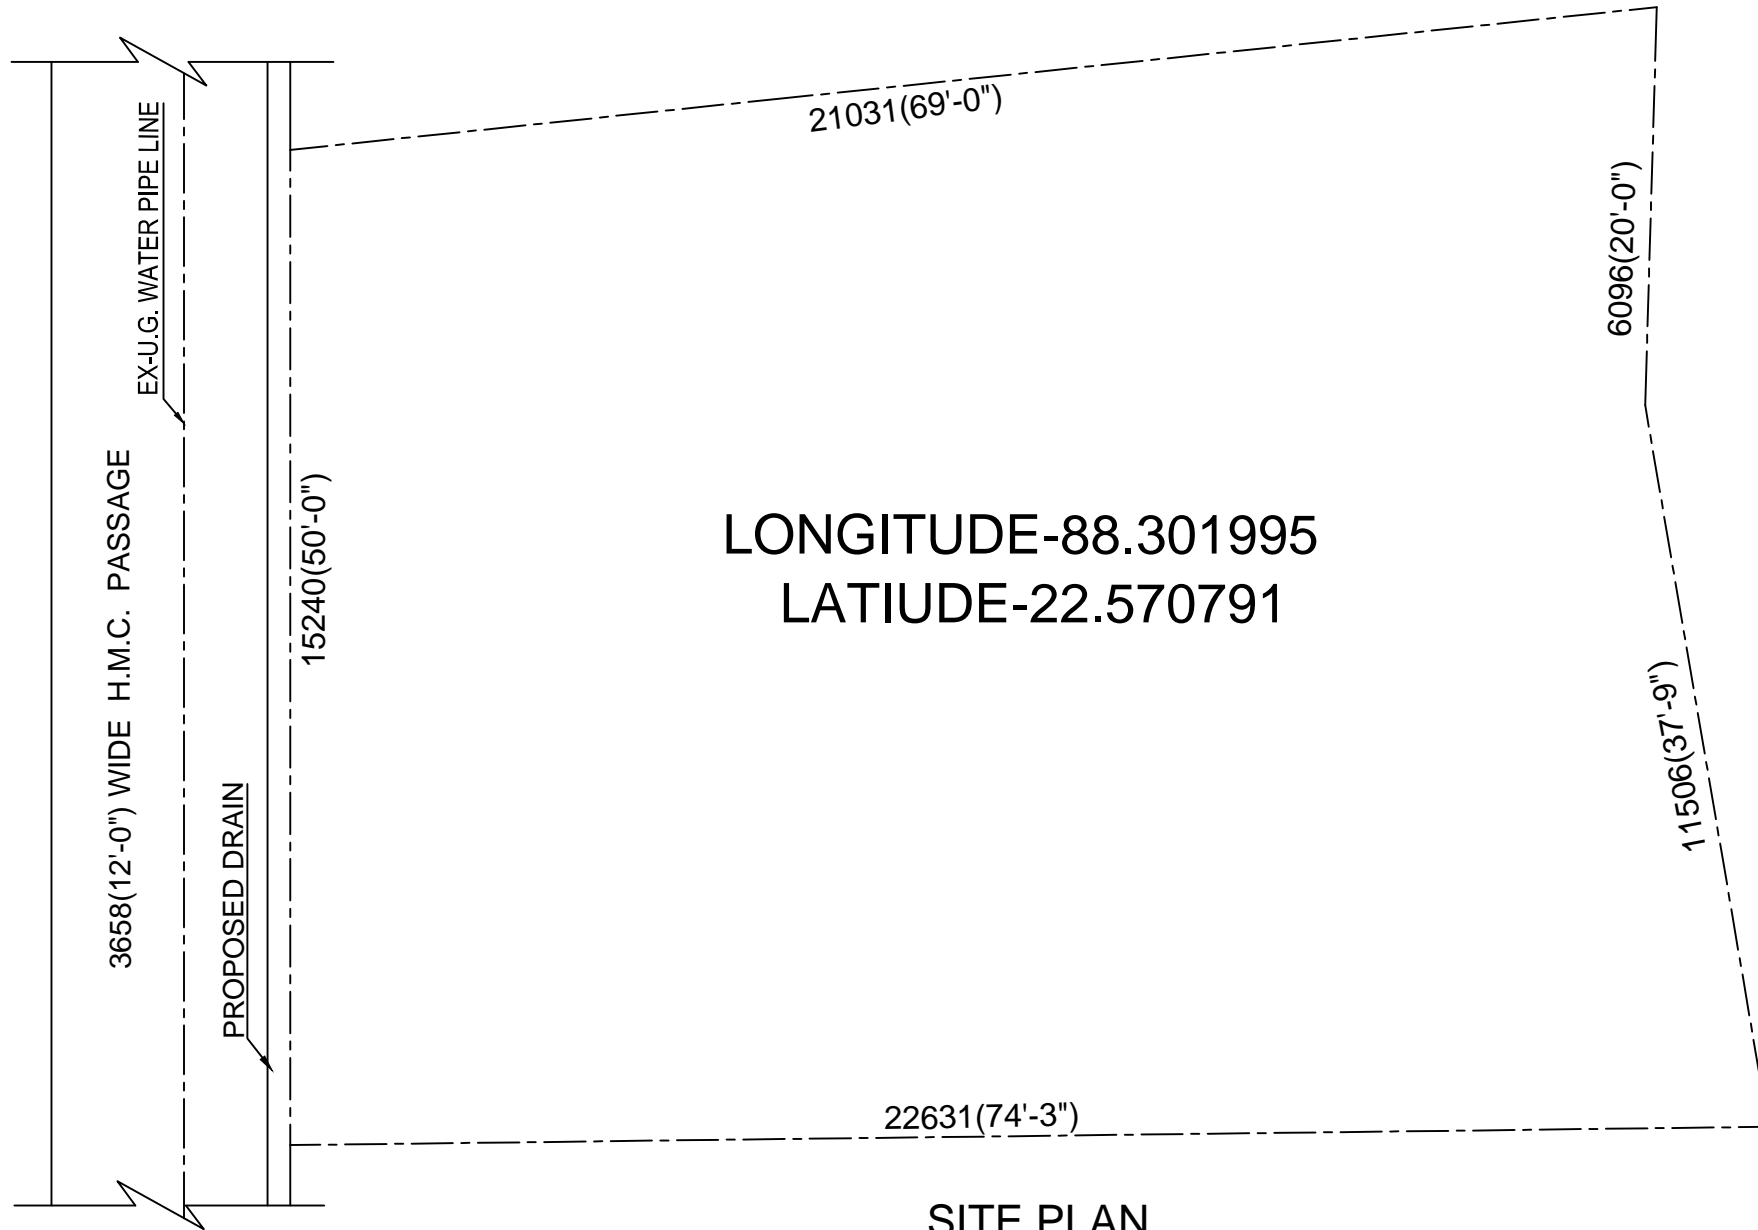

SITE PLAN