



ROOF PLAN

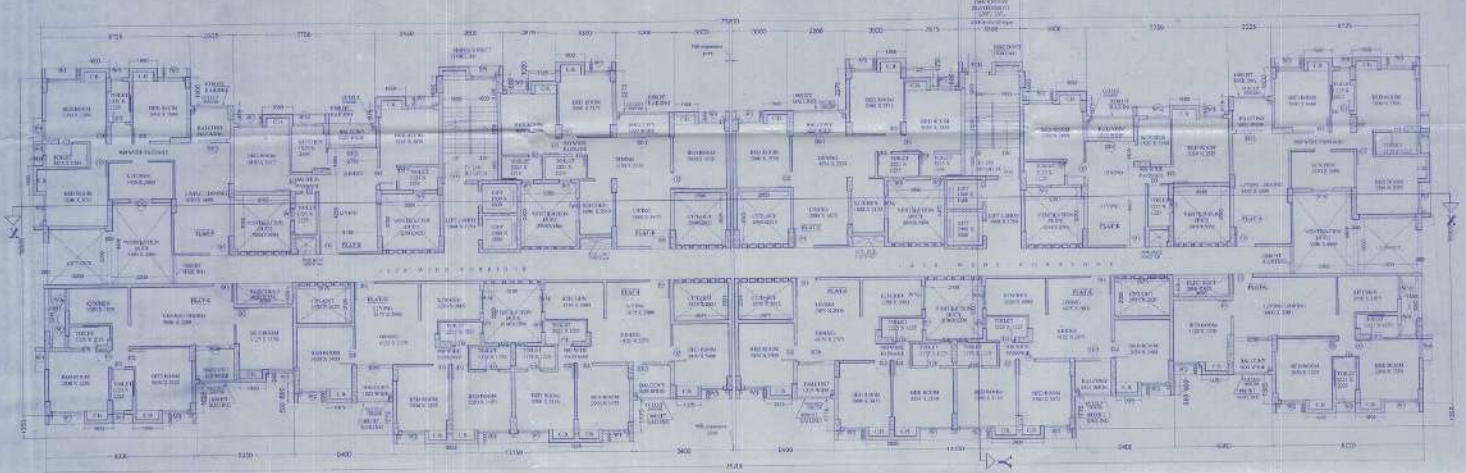

7TH FLOOR (FIRE REFUGE FLOOR) PLAN OF BLOCK-B

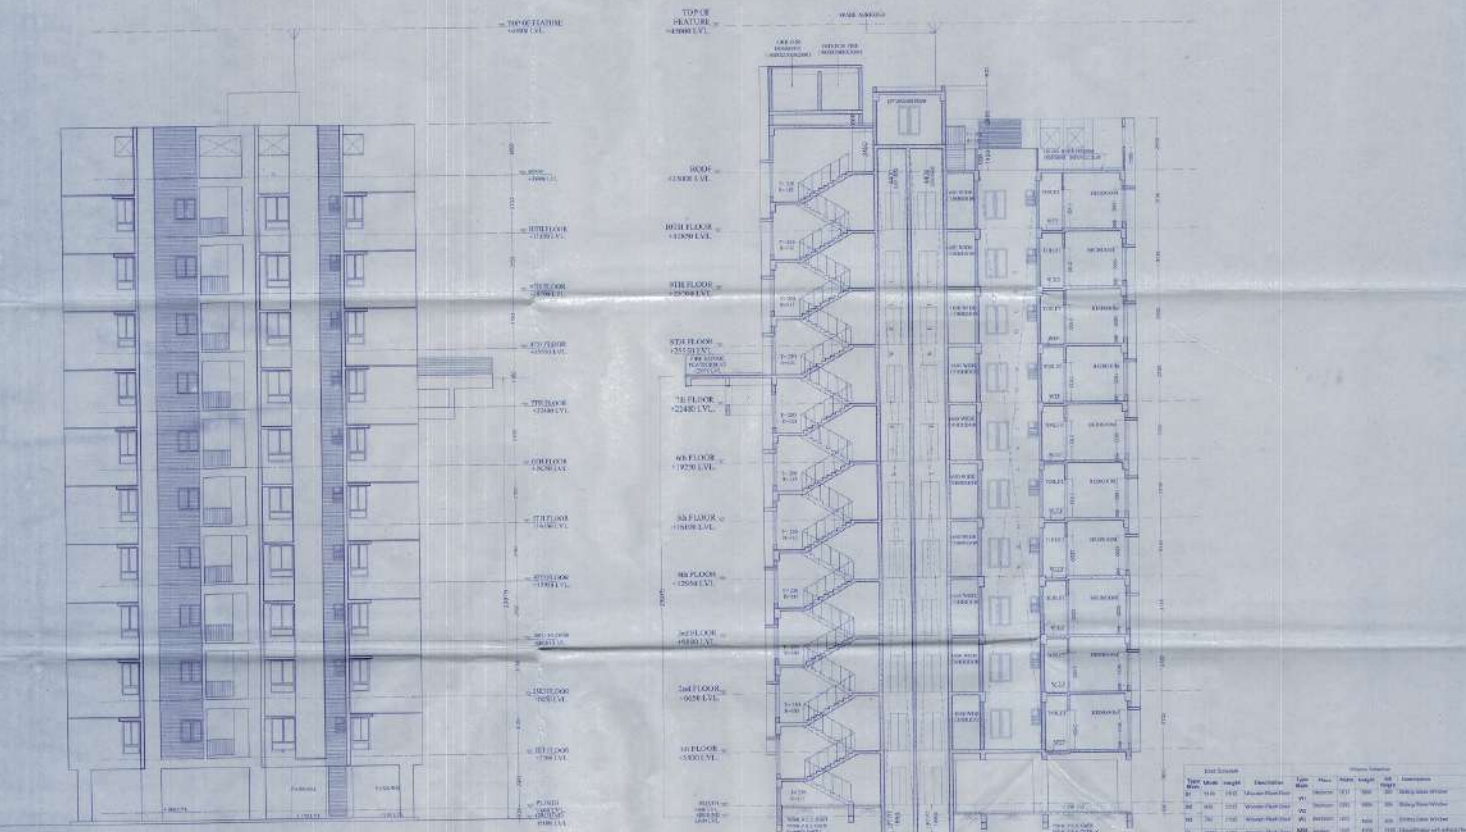

EAST SIDE ELEVATION

SECTION Y-Y

<p>FOR OFFICE USE</p> <p>PROPOSED G-X & B+G-XI STORED RESIDENTIAL BUILDING</p> <p>LOCATION: NEAR METRO, NUBU, DUSSEERU BUDHURTHI, ASA BEHARAY AZ, P5 MATANGA CITY BARCELON</p>	<p>OWNER/CLIENT: SMART VANIYA PRIVATE LIMITED PLOT NO. 102, MATANGA, NEAR METRO, P5 BEHARAY AZ, REPRESENTED BY ONE OF ITS DIRECTOR, MR. VASANT RAMJI</p>	<p>SCHEDULE OF WORK:</p> <p>NO. 1. PRELIMINARY WORK NO. 2. PRELIMINARY WORK NO. 3. PRELIMINARY WORK</p>	<p>DESIGNER/ARCHITECT: SMART VANIYA LTD. Vasant Ramji</p>	<p>DATE: 15/05/2024</p>	<p>PROJECT INFORMATION: BLOCK B 7TH FLOOR (FIRE REFUGE FLOOR) PLAN, ROOF PLAN, ELEVATION & SECTION Y-Y</p> <p>SCALE: 1:50 (0.0010)</p> <p>DATE: 15/05/2024</p> <p>BY: [Signature]</p> <p>CHECKED BY: [Signature]</p> <p>APPROVED BY: [Signature]</p> <p>PROJECT NO.: [Number]</p> <p>SCALE: 1:50 (0.0010)</p> <p>DATE: 15/05/2024</p> <p>BY: [Signature]</p> <p>CHECKED BY: [Signature]</p> <p>APPROVED BY: [Signature]</p> <p>PROJECT NO.: [Number]</p>
---	---	--	--	------------------------------------	---