




**OWNERS:-**  
 1. SRI. DIPAK SINGHA.  
 2. SRI. SAMIR SINGHA.  
 3. SRI. AMIT SINGHA.  
 SERIAL NO. 1 TO 3 ARE S/O. SRI. KALIDAS SINGHA.  
 4. SRI. GANESH ROY.  
 5. SRI. HITESH ROY.  
 SERIAL NO. 4 TO 5 ARE S/O. SRI. SURENDRA NATH ROY.  
 ALL ARE RESIDENT OF HELAPAKURI JOTE,  
 P.O. NEW RANGIA, P.S. MATIGARA, DIST.- DARJEELING,  
 PIN 734013

**LAND AREA** = 5002.97 SQM.  
 OR, 74.8 KATHAS OR, 1.236 ACRE

**LAND SCHEDULE :-**


MOUZA :- JITU,  
 J.L.NO. :- 69.  
 SHEET NO. :- 2  
 KHATIAN NO. :- L.R. 200/4, 2019, 44 /1 & 2018, 1842 (OLD)  
 2676, 2679, 2680, 2681, 2682,  
 2781, 2782, 2783, 2729, 2779 (NEW)  
 PLOT NO. :- R.S. 216, 217, 219  
 L.R. 708, 706/ 784, 707,  
 P.S. :- MATIGARA,  
 DIST. :- DARJEELING.  
 G.P. :- ATHARAKHAI G.P.

**Mouza Map**

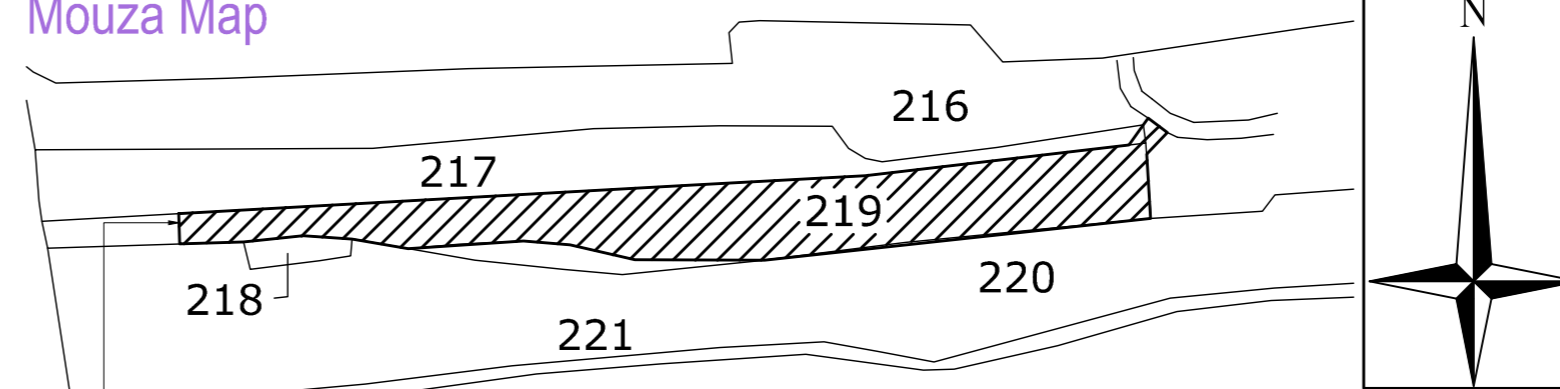

**PROP. SITE**  
 PART TRACE MAP OF MOUZA JITU, J. L. NO. 69,  
 SHEET NO. 2, P.S. MATIGARA, DIST. DARJEELING,  
 SCALE.:- 16"= 1 MILE, PROPOSED PLOT SHOWN.

**Location Plan**

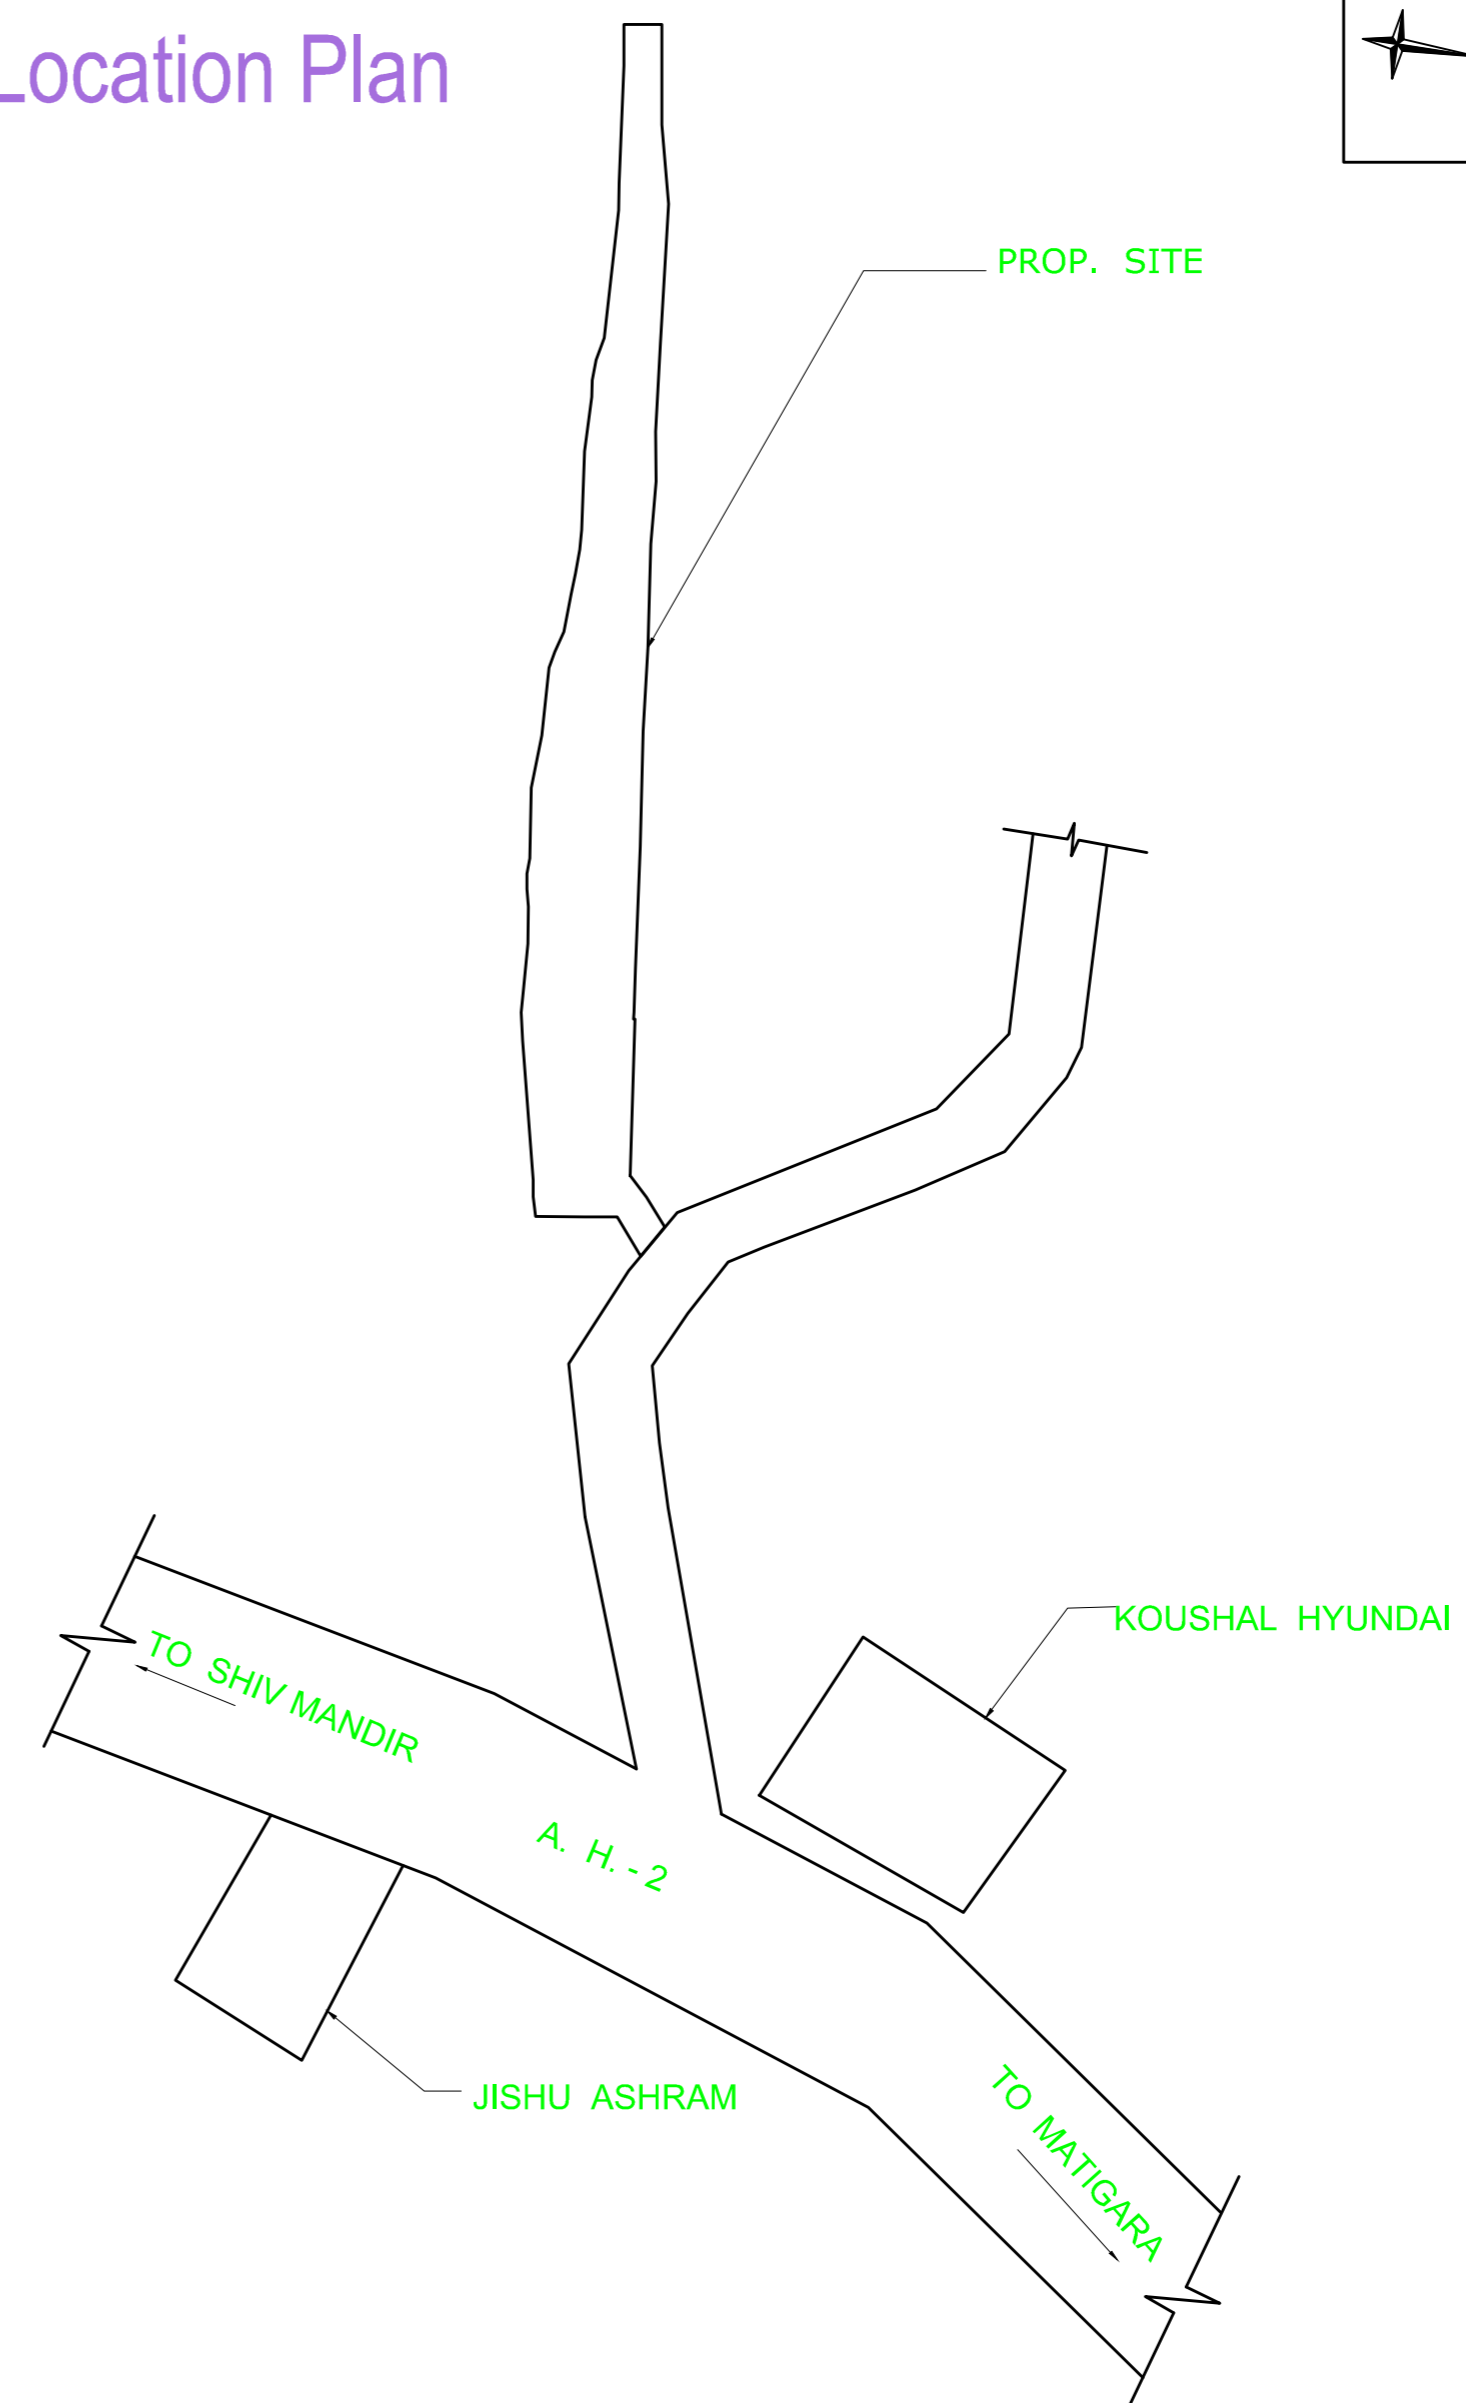


**LOCATION MAP**  
 N.T.S

**SIG. OF OWNERS**

**DRAWN BY....**

**LAND OF SRI HEMANTA SINGHA**

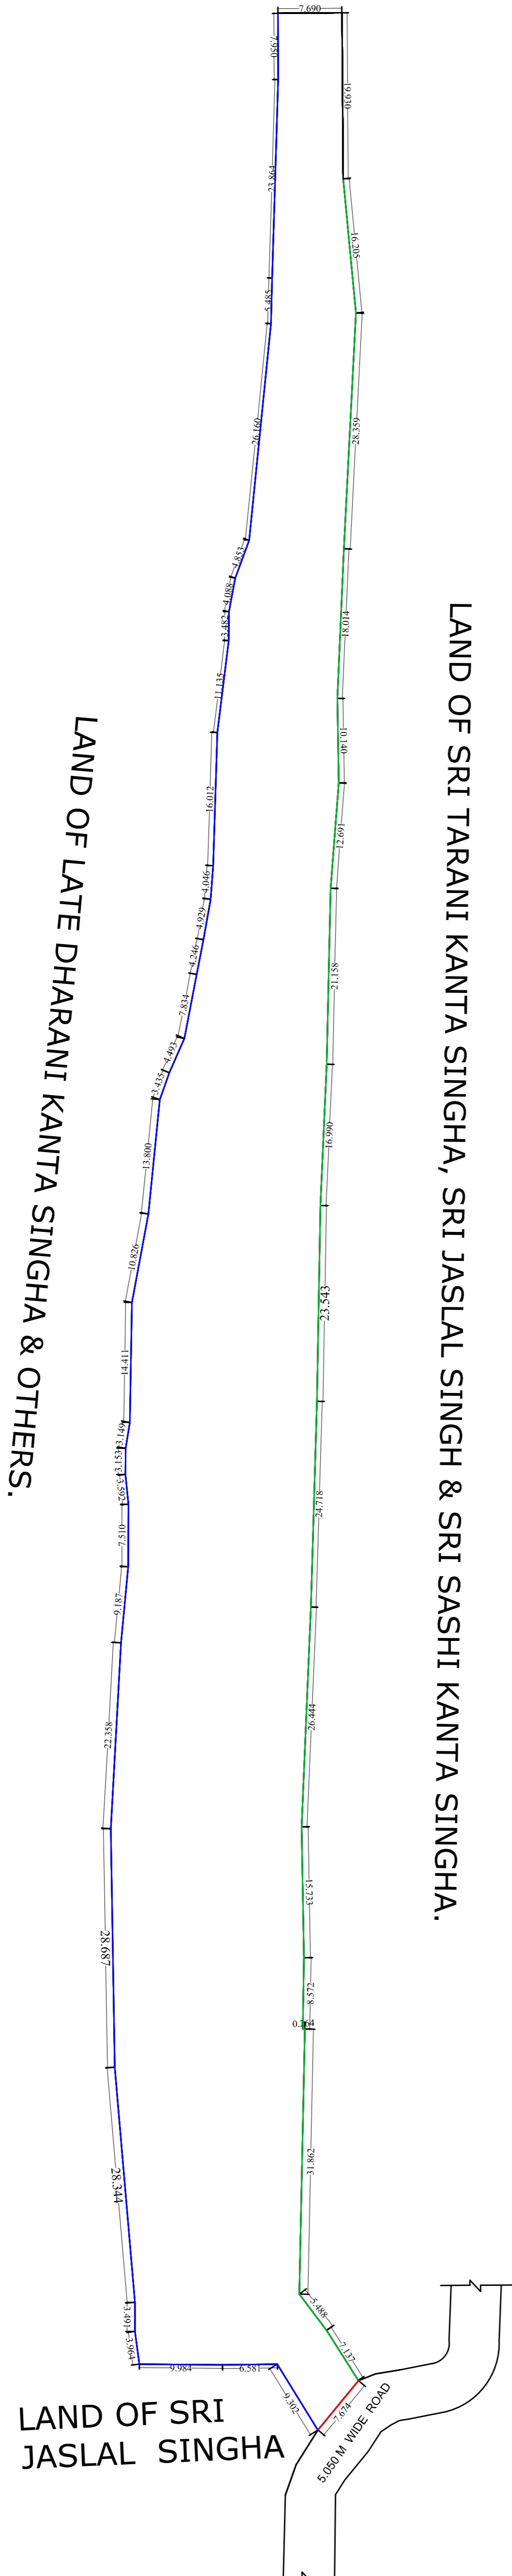

**LAND OF LATE DHARANI KANTA SINGHA & OTHERS.**

**LAND OF SRI TARANI KANTA SINGHA, SRI JASLAL SINGH & SRI SASHI KANTA SINGHA.**

**LAND OF SRI JASLAL SINGHA**

**SITE PLAN**  
 SCALE 1:1 FOR DRAWING  
 1:100 FOR PRINT